

1218 31st St NW

WASHINGTON DC, 20011

BUILDING PERMIT SET


LOT 47 SQUARE 1208

SCOPE OF WORK

TO CREATE NEW 2-STORY REAR ADDITION TO THE EXISTING BUILDING

LOCATION VICINITY MAP

SITE

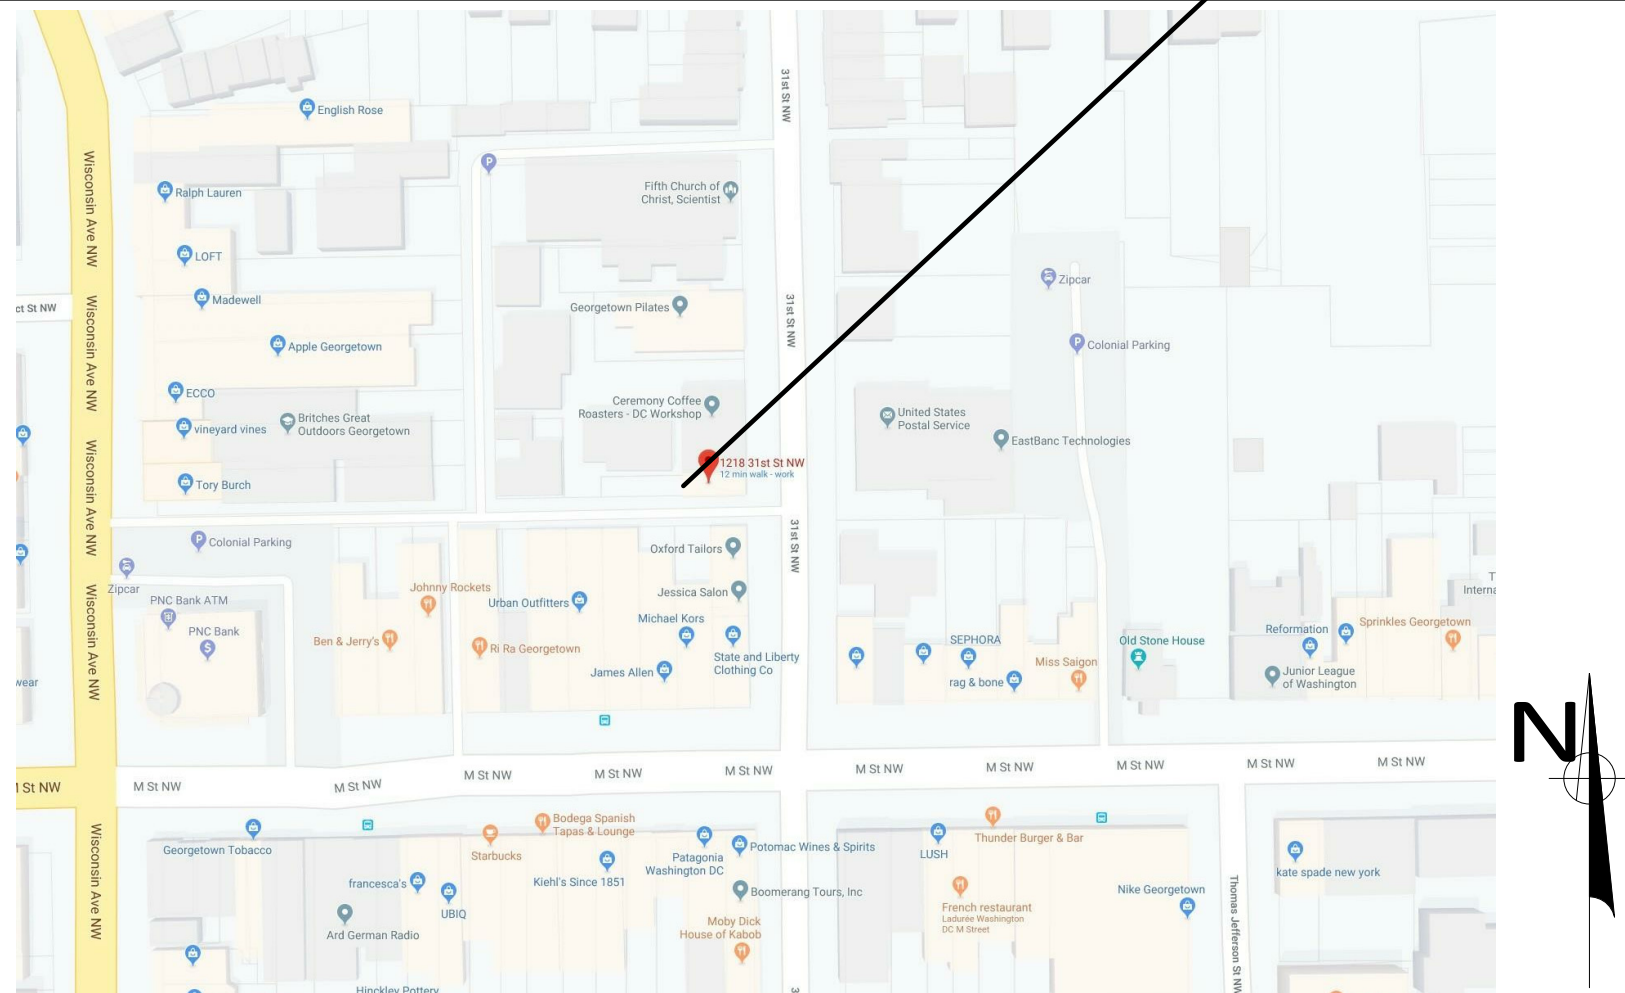

BUILDING FRONT PHOTO



SYMBOLS

ABBREVIATIONS

DRAWING INDEX

ARCHITECTURE

Sheet Number	Sheet Name
A000	COVER PAGE
A214	EXISTING BUILDING PICTURES 1
A215	EXISTING BUILDING PICTURES 2
A216	EXISTING SITE PLAN
A217	PROPOSED SITE PLAN
A301	EXISTING FIRST AND SECOND PLANS
A302	PROPOSED FIRST AND SECOND PLANS
A402	EXISTING AND PROPOSED SOUTH ELEVATIONS
A403	PROPOSED WEST ELEVATION
A501	PROPOSED 3D RENDERERS
A502	3D STREET VIEWS
A505	PROPOSED 3D WITH GOOGLE EARTH VIEW
A507	INTERIOR DESIGN IMAGERY

COVERING CODE

2012 INTERNATIONAL BUILDING CODE
2012 INTERNATIONAL EXISTING CODE 301.1.2 WORK AREA COMPLIANCE METHOD
2013 DISTRICT OF COLUMBIA MUNICIPAL REGULATIONS
- 2013 DISTRICT OF COLUMBIA BUILDING CODE
- 2013 DISTRICT OF COLUMBIA PROPERTY MAINTENANCE CODE
- 2013 DISTRICT OF COLUMBIA GREEN CONSTRUCTION CODE
- 2013 DISTRICT OF COLUMBIA ENERGY CONSERVATION CODE
- 2013 DISTRICT OF COLUMBIA FIRE CODE
- 2013 DISTRICT OF COLUMBIA MECHANICAL CODE
- 2013 DISTRICT OF COLUMBIA PLUMBING CODE
- 2012 INTERNATIONAL FUEL GAS CODE
- 2011 NATIONAL ELECTRICAL SAFETY CODE
- 2010 ADA STANDARDS

GENERAL NOTES / BUILDING CODE ANALYSIS

GENERAL INFORMATION	EXISTING	PROPOSED BUILDING
USE GROUP	-	A2 ASSEMBLY
TYPE OF CONSTRUCTION	-	VB
FULLY SUPPRESSED (SPRINKLED)	-	YES NFPA 13
BUILDING FOOTPRINT	599 SF	1,280 SF
BUILDING HEIGHT	23' / 2 STORIES	19'-0"
GROSS FLOOR AREA (GFA)	1,094 SF	2,563.0 SF
NUMBER OF EXITS	3	4

COVERING CODES

2013 DISTRICT OF COLUMBIA MUNICIPAL REGULATIONS

FIRE RATINGS	
FIRE SEPARATION WALLS/PARTY WALLS	2 HR
STAIR ENCLOSURES	1 HR
COLUMNS AND GIRDERS	NONE
EXTERIOR BARRING WALL	NONE
FLOOR / CEILING CONSTRUCTION	NONE
ROOF CONSTRUCTION	NONE
TENANT SEPARATION	1 HR

GENERAL NOTES / ZONING CODE ANALYSIS

1218 31st St NW
WASHINGTON DC, 20007
TOTAL LOT AREA 1,280.0 SF
TOTAL LOT WIDTH 96'-0"

LOT	0808		
SQUARE	3390		
REQUIREMENT	EXISTING	ALLOWABLE / REQUIRED	PROPOSED
LOT OCCUPANCY	43%(547 SF)	100% - COMMERCIAL	100%(733 + 547 SF) = 1,280 SF
HEIGHT	23' - 0" 2 STORIES	50' - 0"	19' - 0" 2 STORIES
F.A.R.	0.9	2.0 NON RESIDENTIAL	2.0 (2,560.0 SF)
GROSS FLOOR AREA	0	NONE	2,563 SF
SIDEYARD WIDTH	0	-	0' - 0"
REAR YARD SETBACK	0	15' - 0"	0' - 0"
PARKING	0	0	0
FRONT YARD	0	-	0' - 0" EXISTING
GAR	-		-

RICH MARKUS ARCHITECTS


2601 P STREET NW, 2ND FLR
WASHINGTON DC 20007
202.333.2733 V 202.333.2779 FAX

1218 31st St NW

WASHINGTON DC, 20007

COVER PAGE

REVISIONS

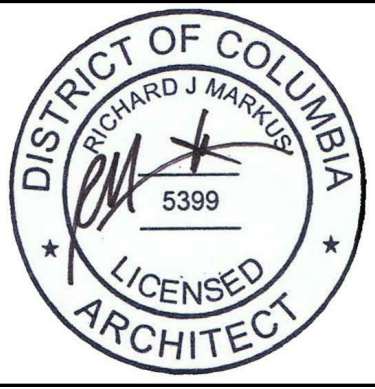

SCALE

10.22.2020

ISSUE

A000

DRAWING NUMBER



CAMERA 1



CAMERA 2



CAMERA 4



CAMERA 3




RICH MARKUS ARCHITECTS
2601 P STREET NW, 2ND FLR
WASHINGTON DC 20007
202.333.2733 V 202.333.2779 FAX

1218 31st St NW
WASHINGTON DC, 20007

**EXISTING
BUILDING
PICTURES 1**

				REVISION
--	--	--	--	----------

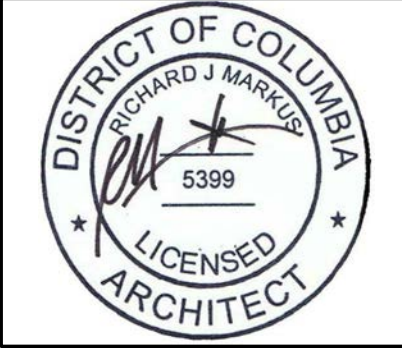

SCALE

10.22.2020 ISSUE


A214
DRAWING NUMBER



CAMERA 1



CAMERA 3

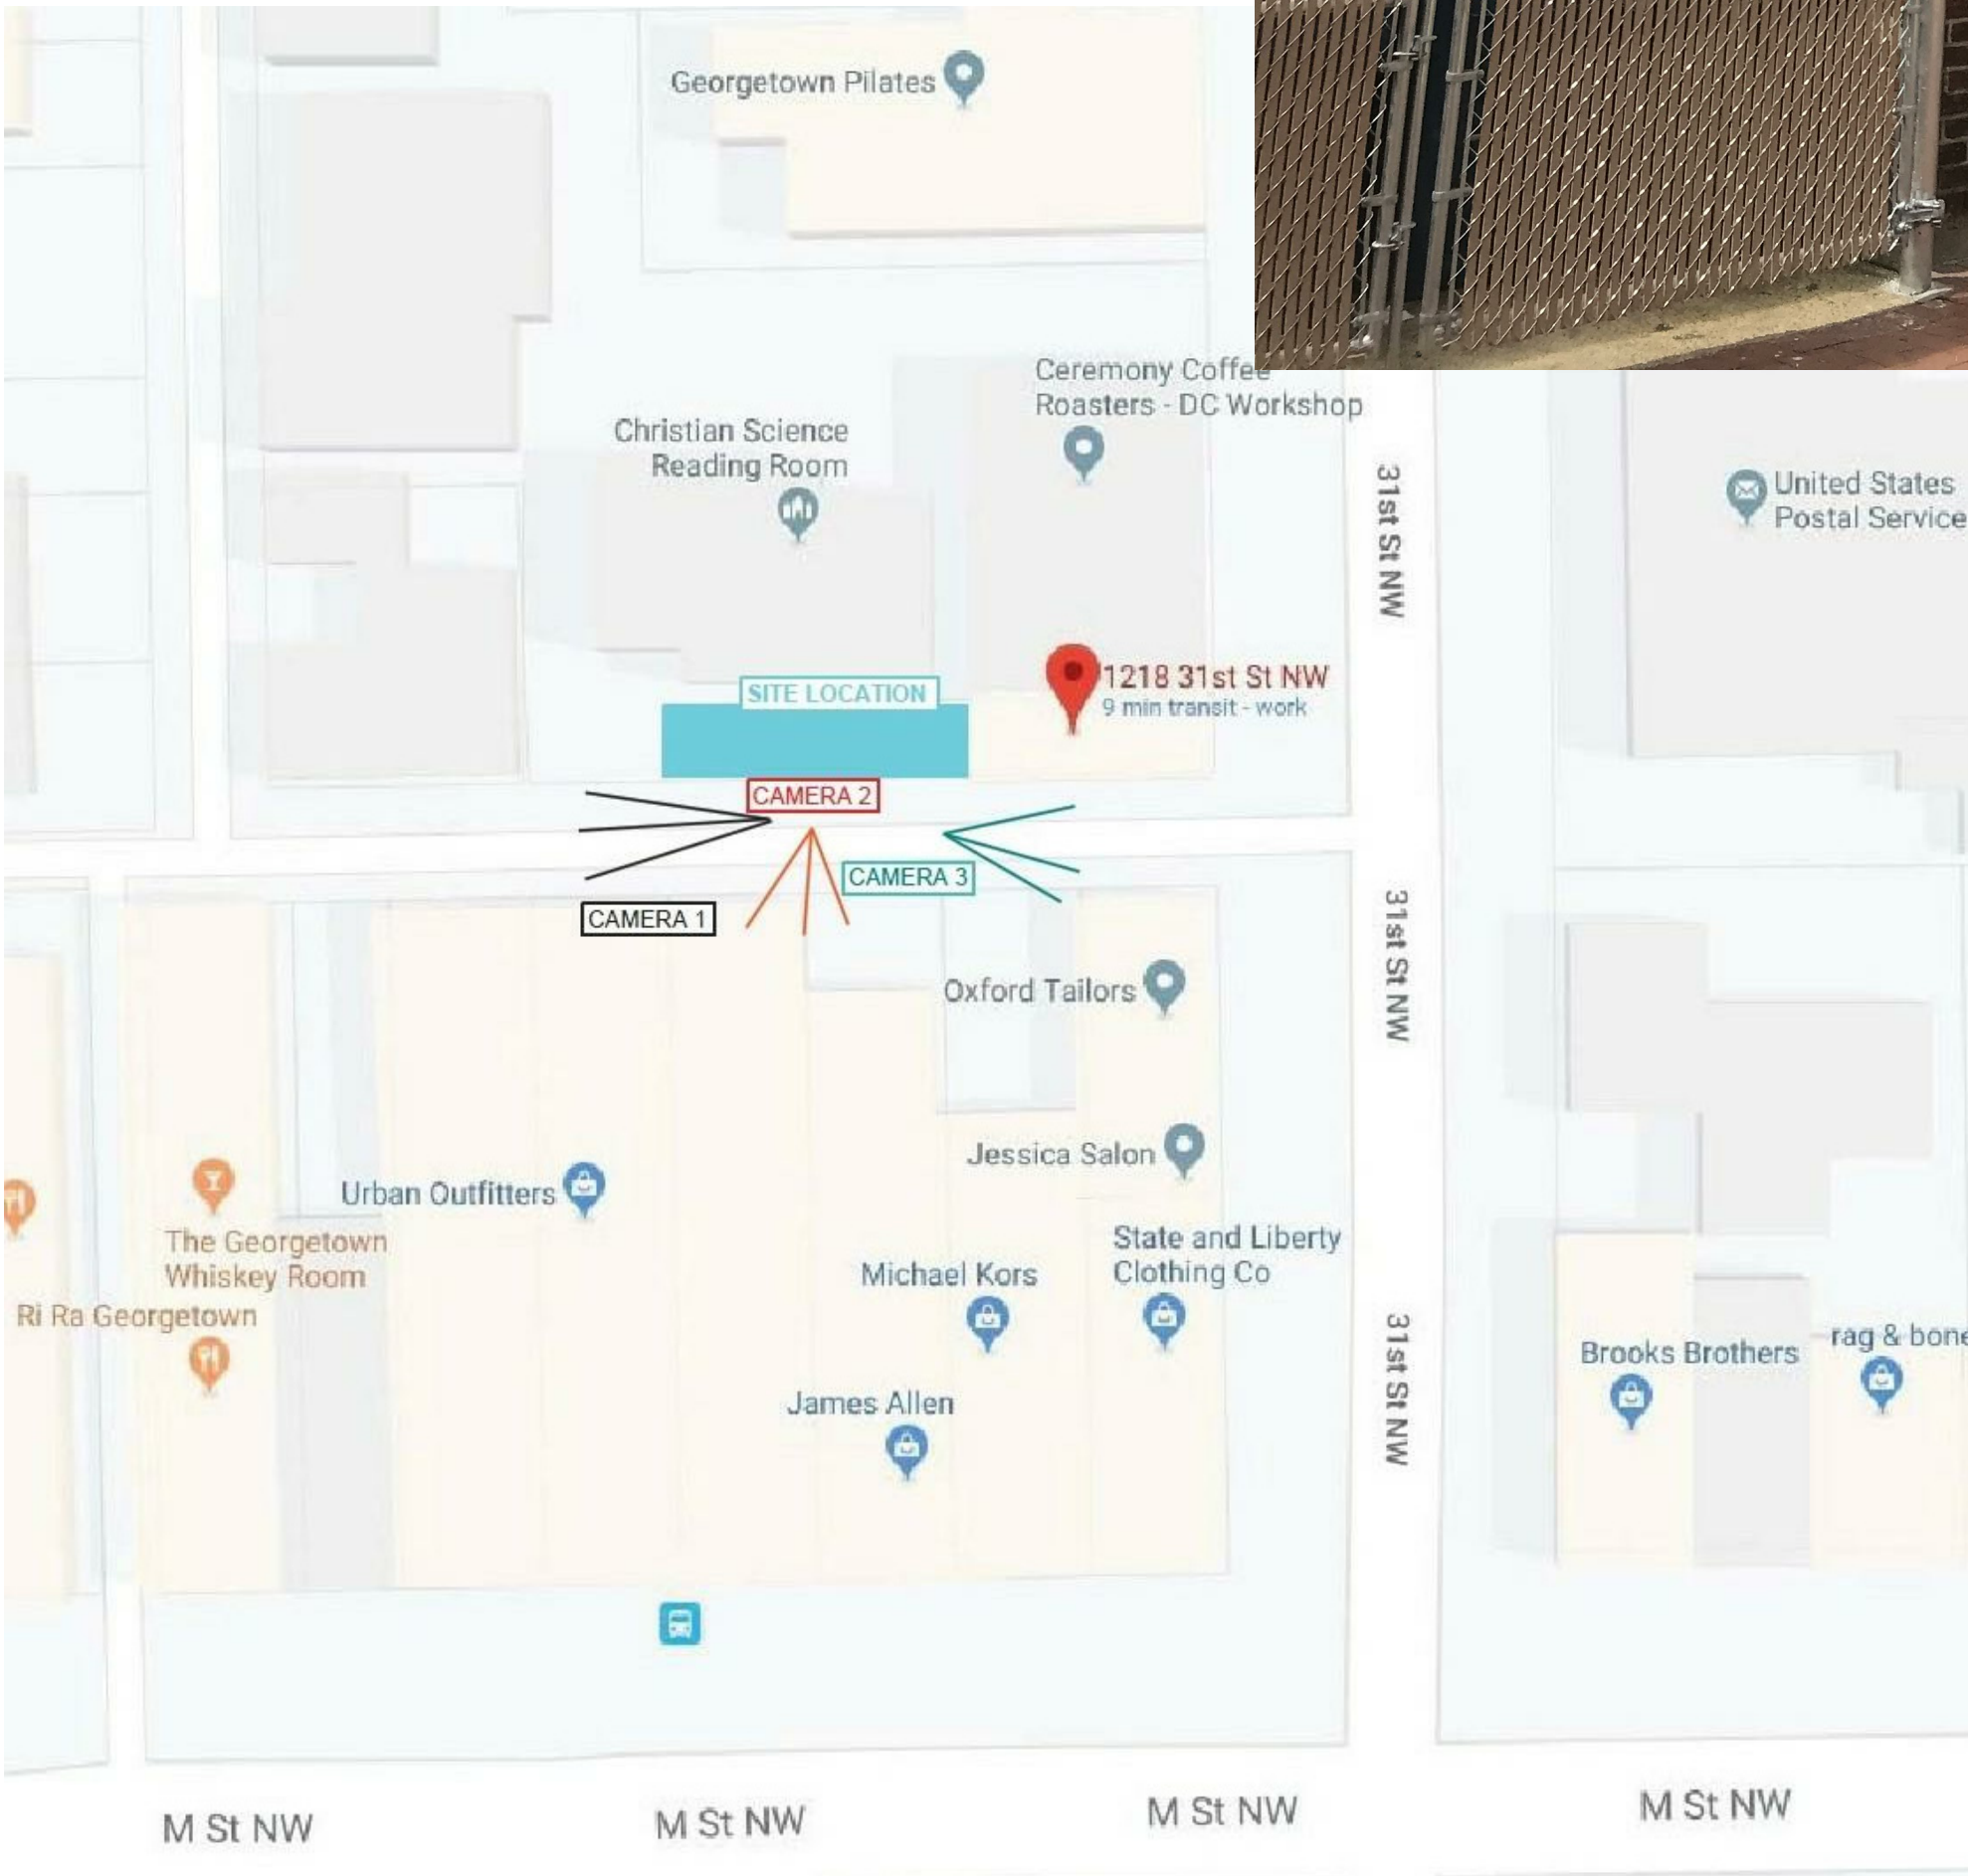


CAMERA 2

RICH MARKUS ARCHITECTS
2601 P STREET NW, 2ND FLR
WASHINGTON DC 20007
202.333.2733 V 202.333.2779 FAX

1218 31st St NW
WASHINGTON DC, 20007

**EXISTING
BUILDING
PICTURES 2**


REVISION

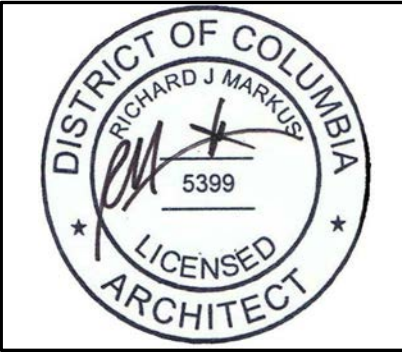


SCALE

10.22.2020 ISSUE


A215
DRAWING NUMBER

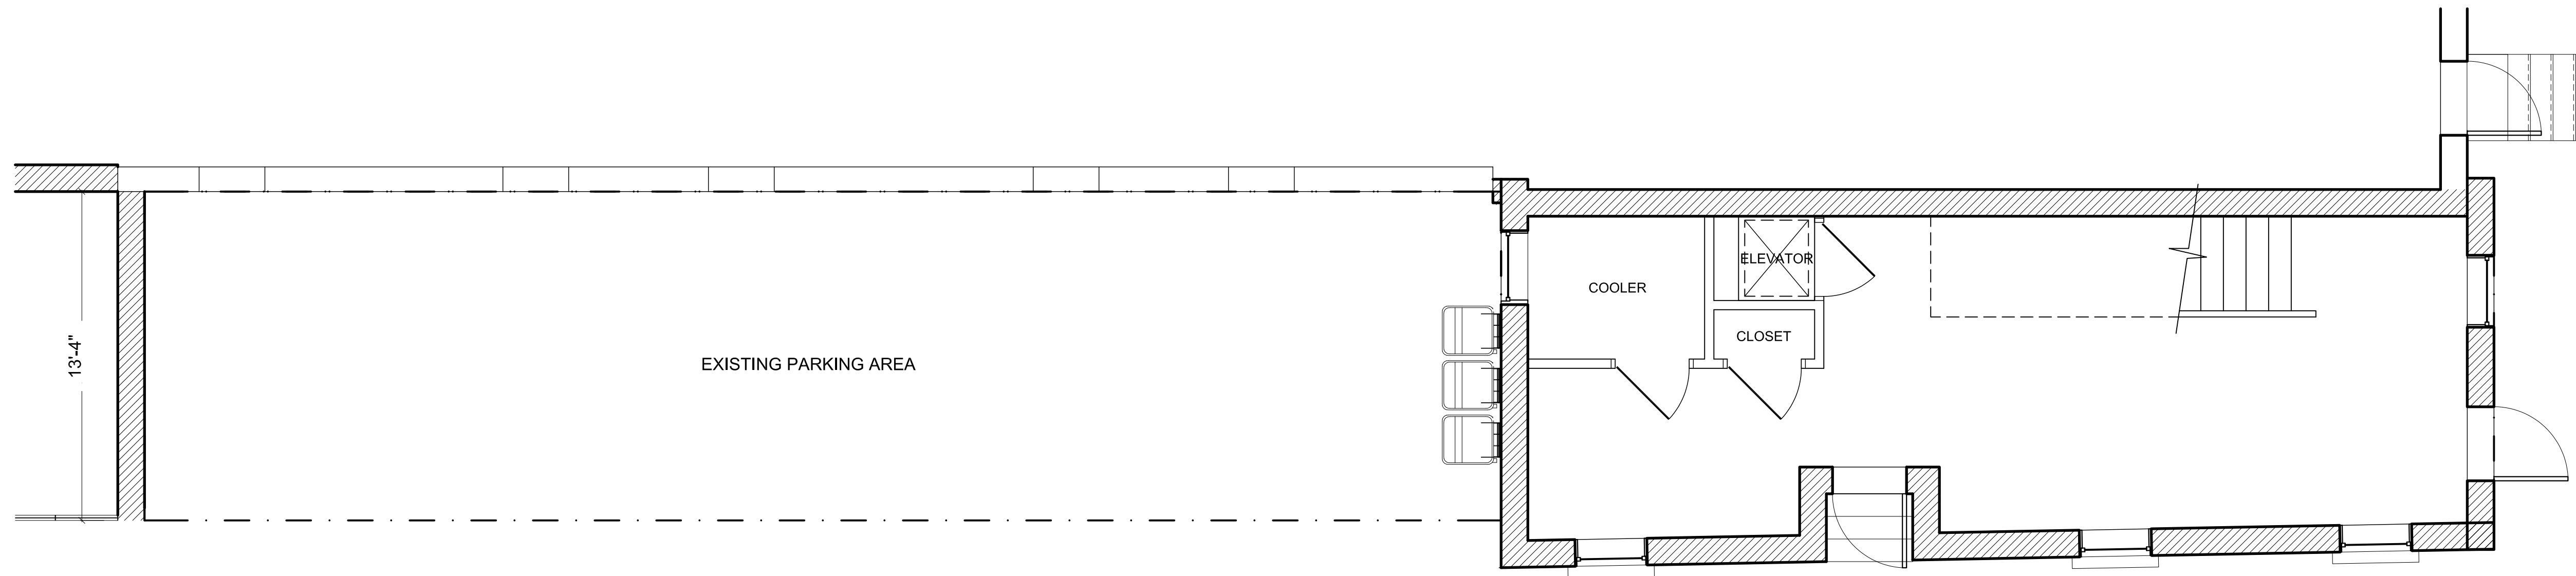

① EXISTING FIRST FLOOR PLAN
1/4" = 1'-0"

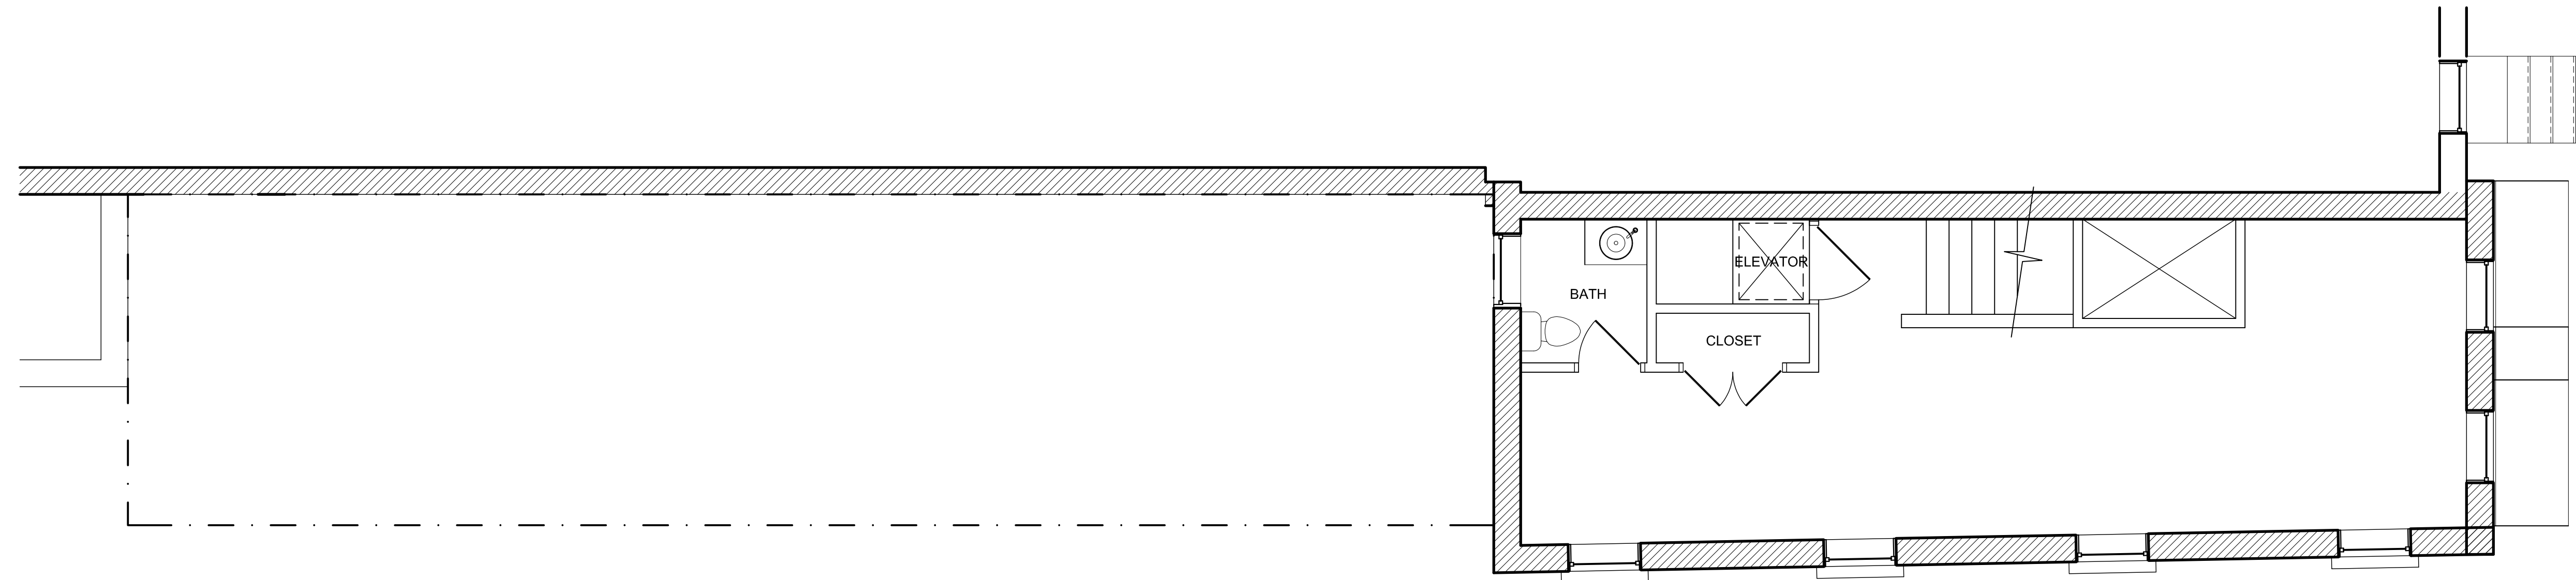

② EXISTING SECOND FLOOR PLAN
1/4" = 1'-0"

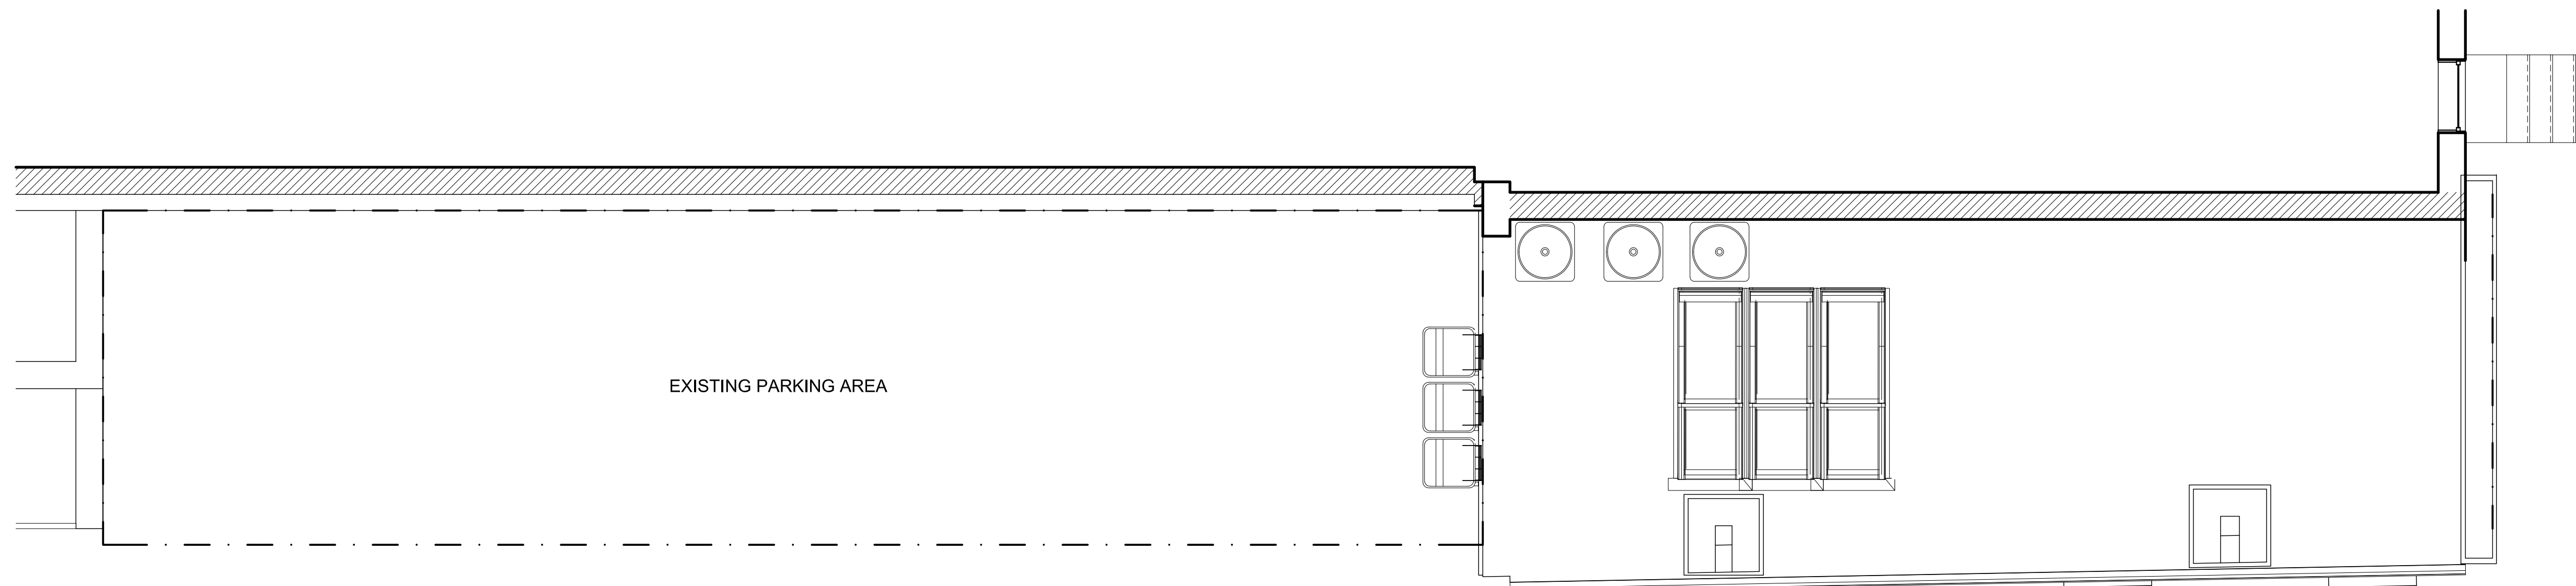


③ EXISTING ROOF PLAN
1/4" = 1'-0"

RICH MARKUS ARCHITECTS
2601 P STREET NW, 2ND FLR
WASHINGTON DC 20007
202.333.2733 V 202.333.2779 FAX

1218 31st St NW
WASHINGTON DC, 20007

EXISTING
FLOOR PLANS


REVISIONS

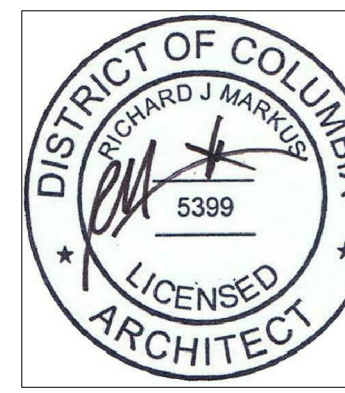


SCALE

10.22.2020
ISSUE


A301
DRAWING NUMBER

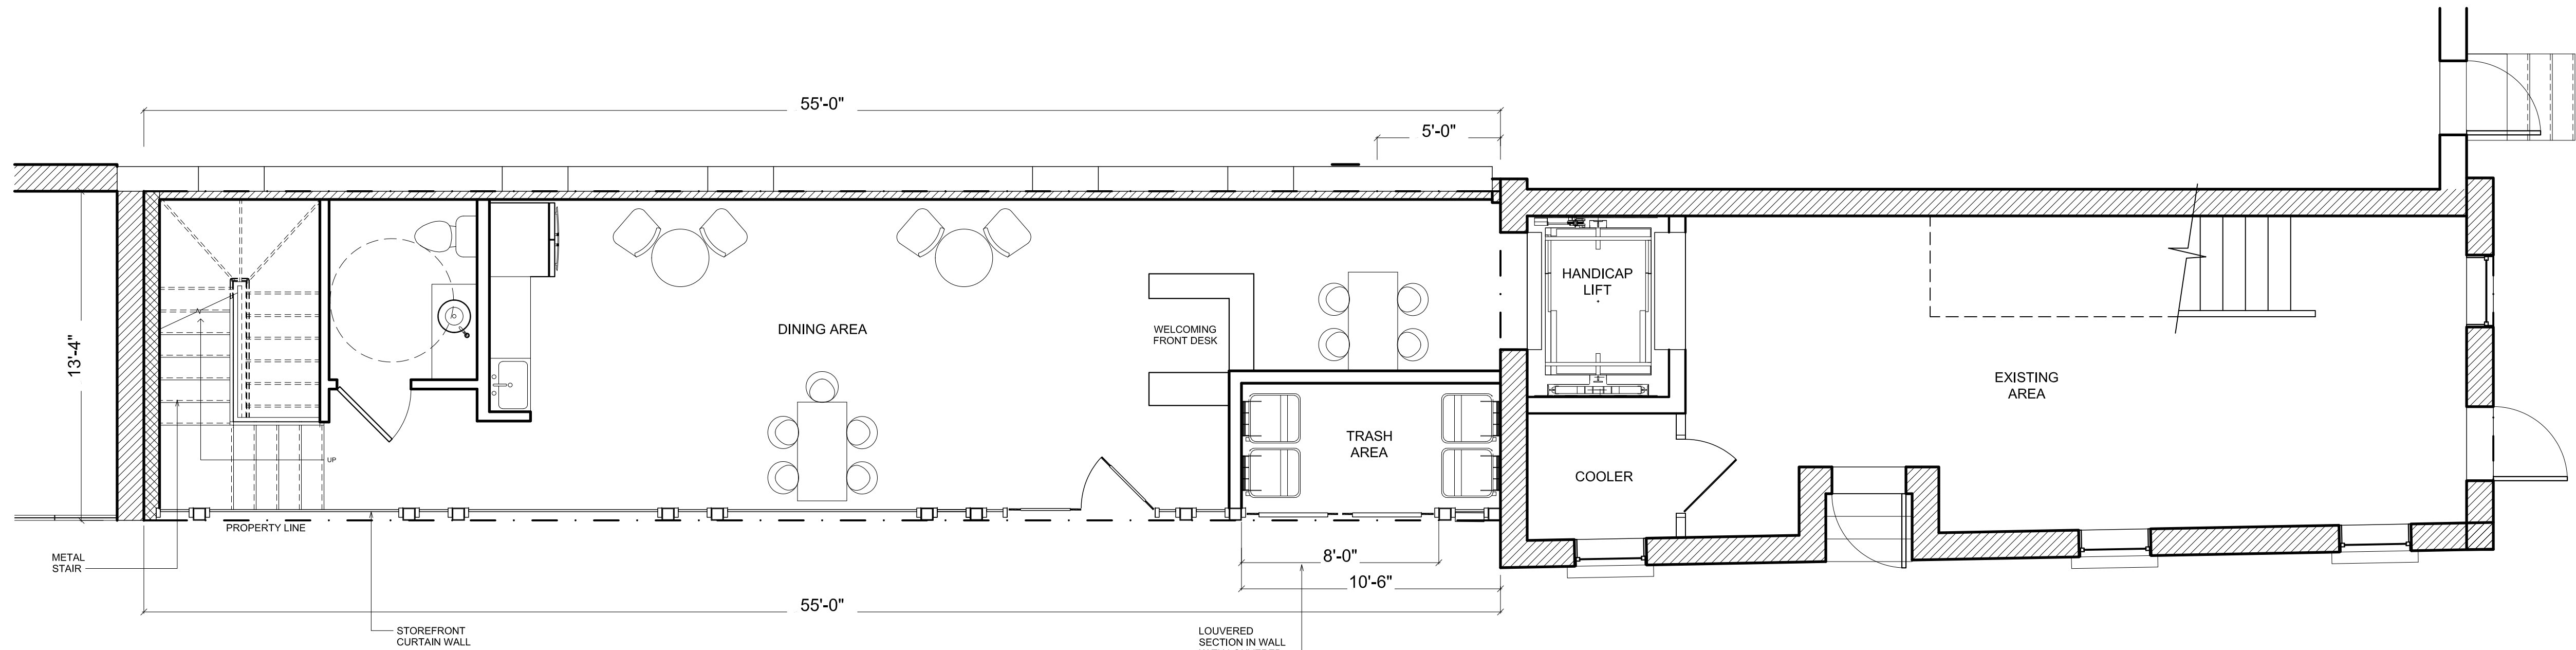

① PROPOSED FIRST FLOOR PLAN
1/4" = 1'-0"

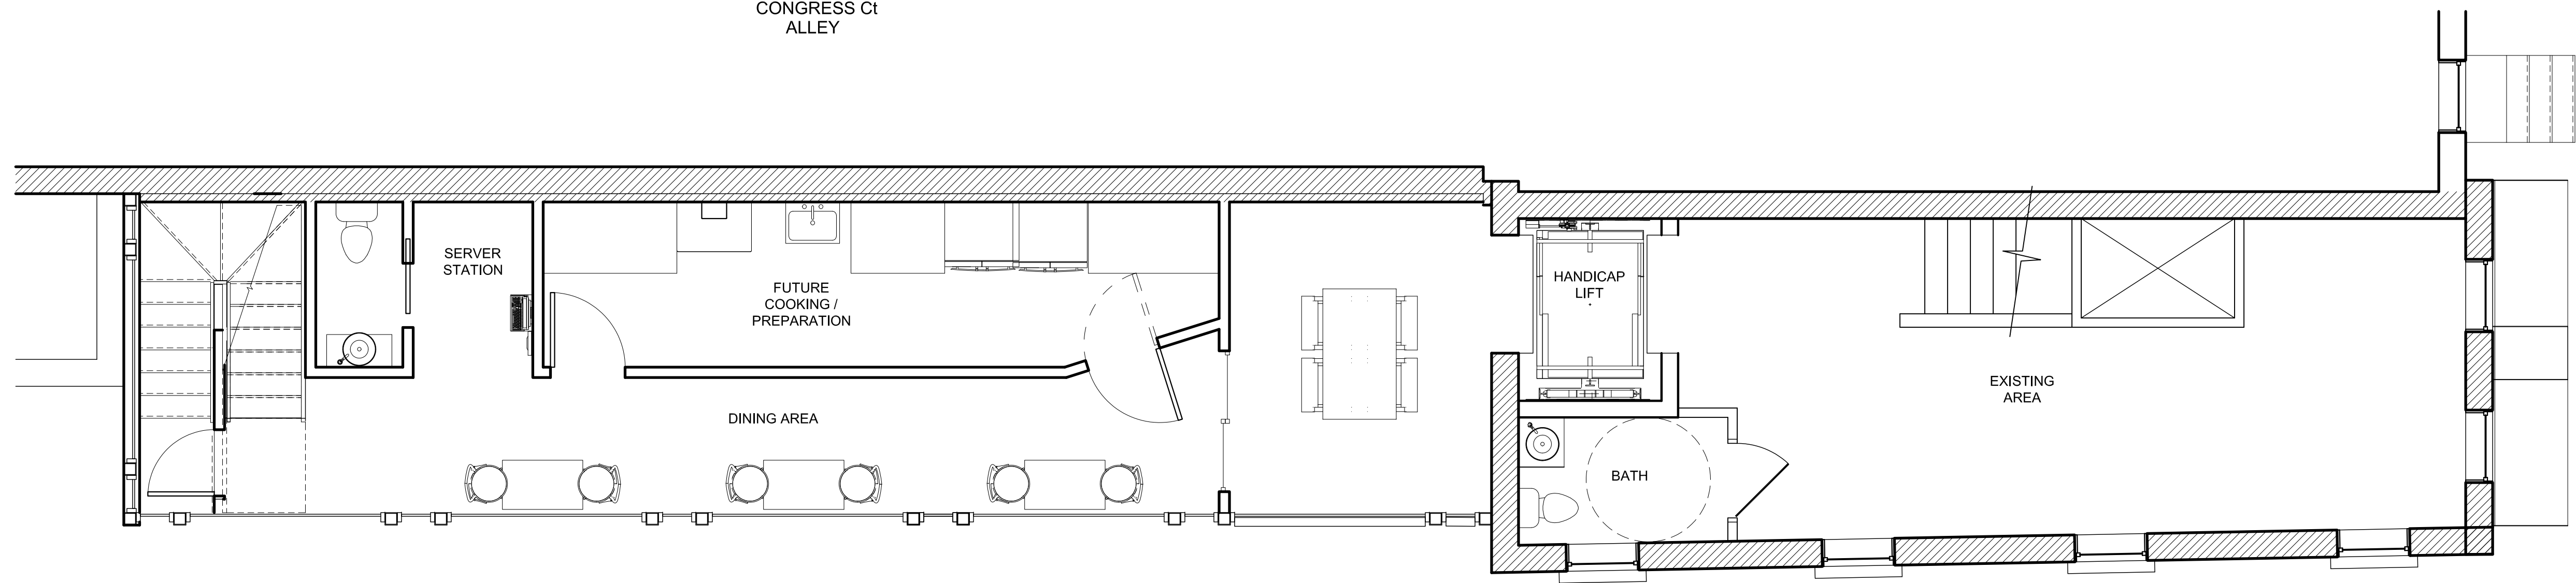

② PROPOSED SECOND FLOOR PLAN
1/4" = 1'-0"

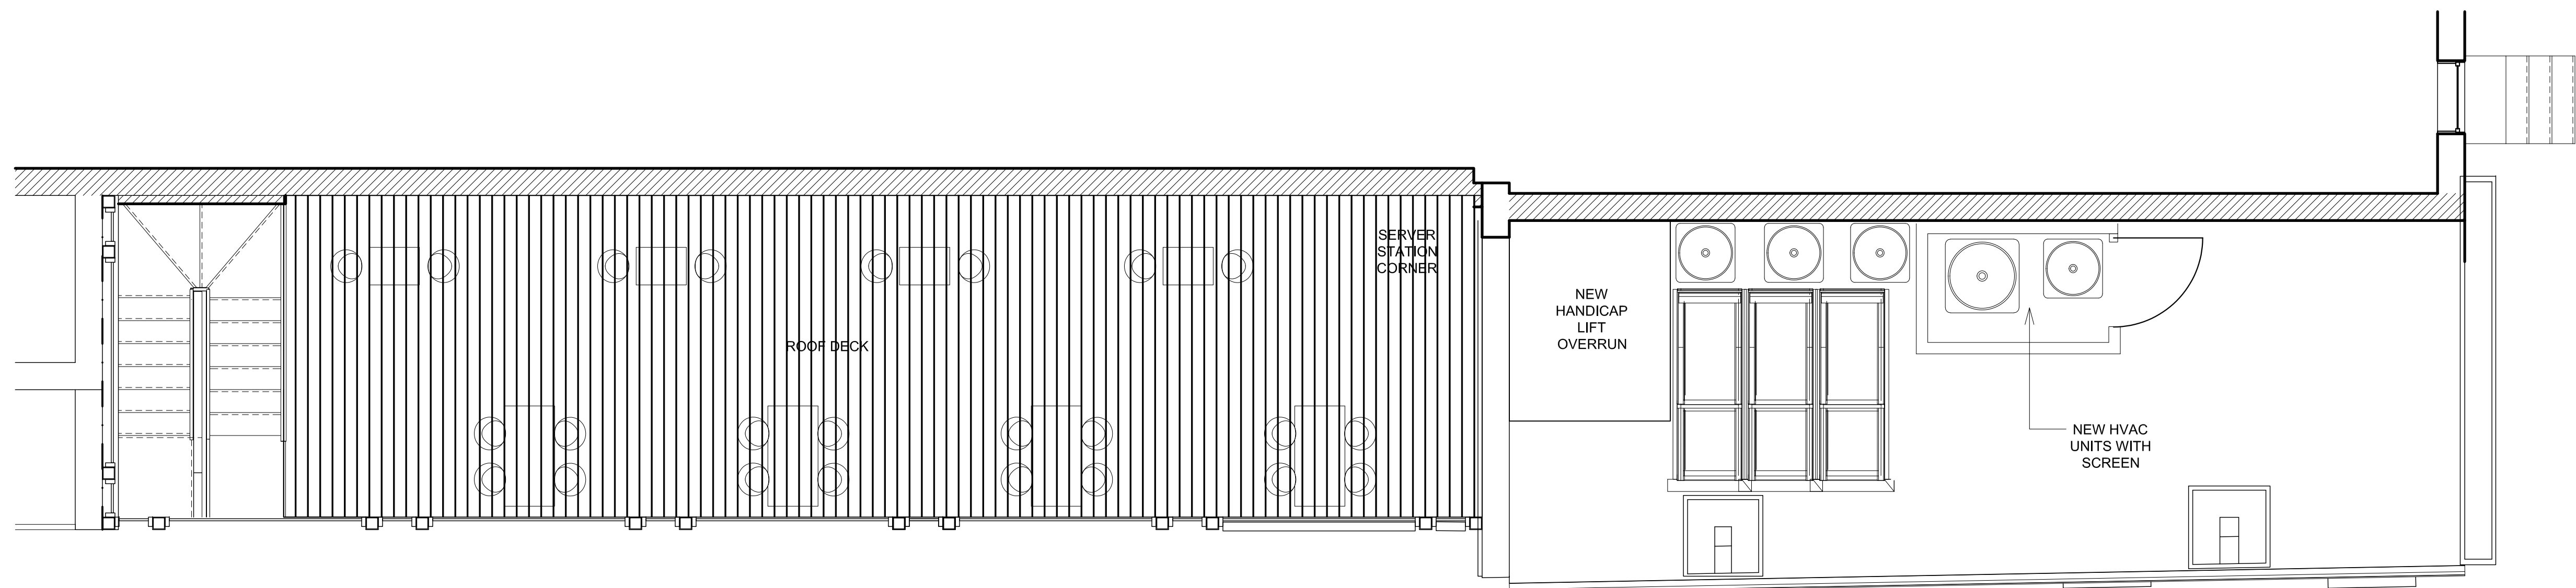


③ PROPOSED ROOF PLAN
1/4" = 1'-0"

RICH MARKUS ARCHITECTS
2601 P STREET NW, 2ND FLR
WASHINGTON DC 20007
202.333.2733 V 202.333.2779 FAX

1218 31st St NW
WASHINGTON DC, 20007

PROPOSED
FLOOR PLANS


REVISIONS

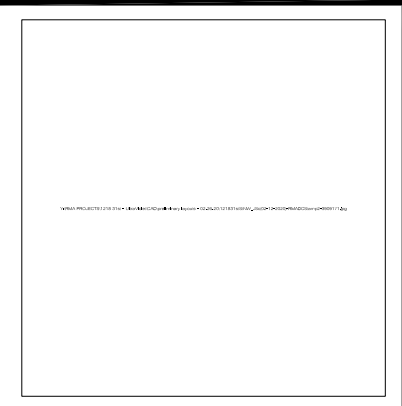

SCALE

10.22.2020
ISSUE

A302
DRAWING NUMBER

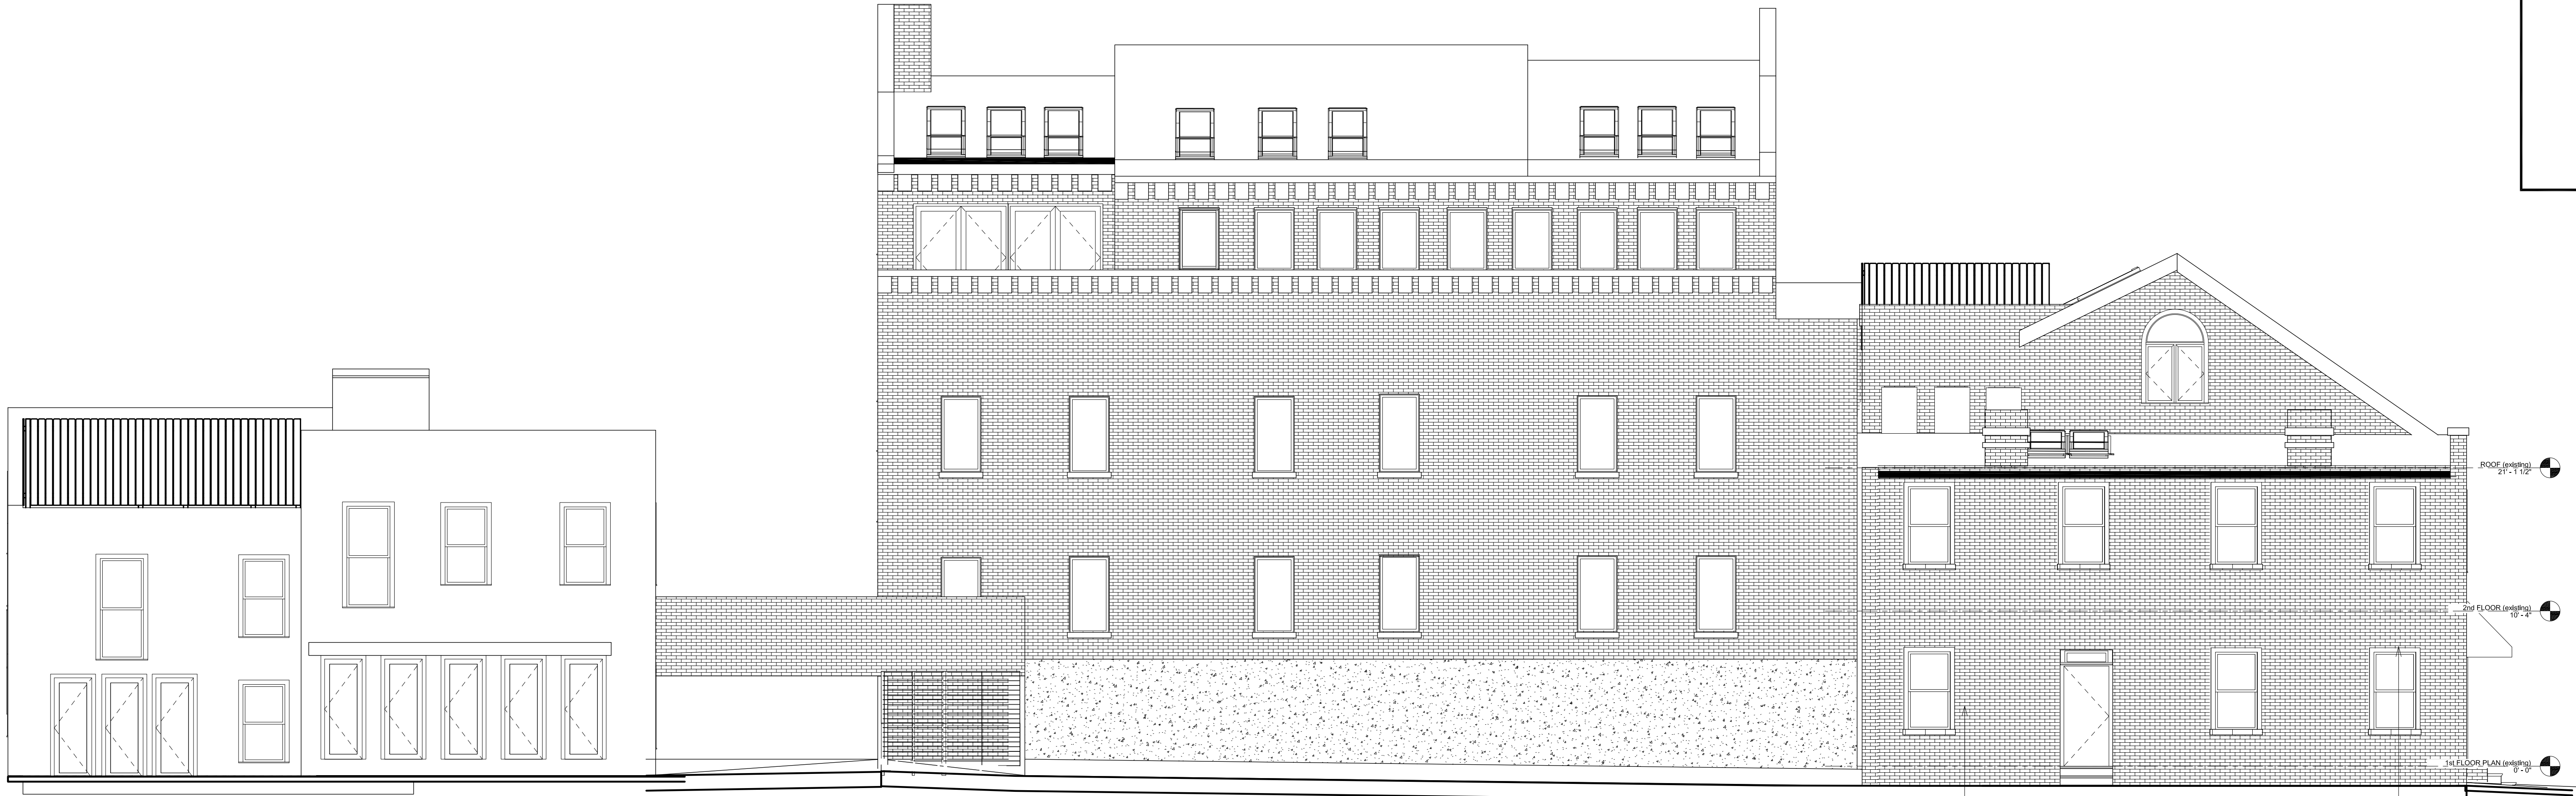

1 EXISTING SOUTH ELEVATION
3/16" = 1'-0"

EXISTING ADJACENT BUILDING TO REMAIN



2 PROPOSED SOUTH ELEVATION
3/16" = 1'-0"

GLASS RAILING
STOREFRONT ASSEMBLY

UNDULATING METAL LOUVERS
METAL LOUVER DOORS


EXISTING ADJACENT BUILDING TO REMAIN

RICH MARKUS ARCHITECTS
2601 P STREET NW, 2ND FLR
WASHINGTON DC 20007
202.333.2733 V 202.333.2779 FAX

1218 31st St NW
WASHINGTON DC, 20007

EXISTING AND
PROPOSED
SOUTH
ELEVATIONS


REVISIONS				

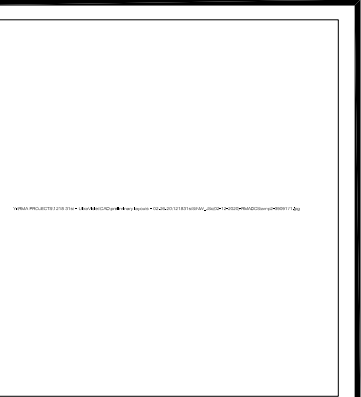

SCALE

10.22.2020 ISSUE

A402
DRAWING NUMBER

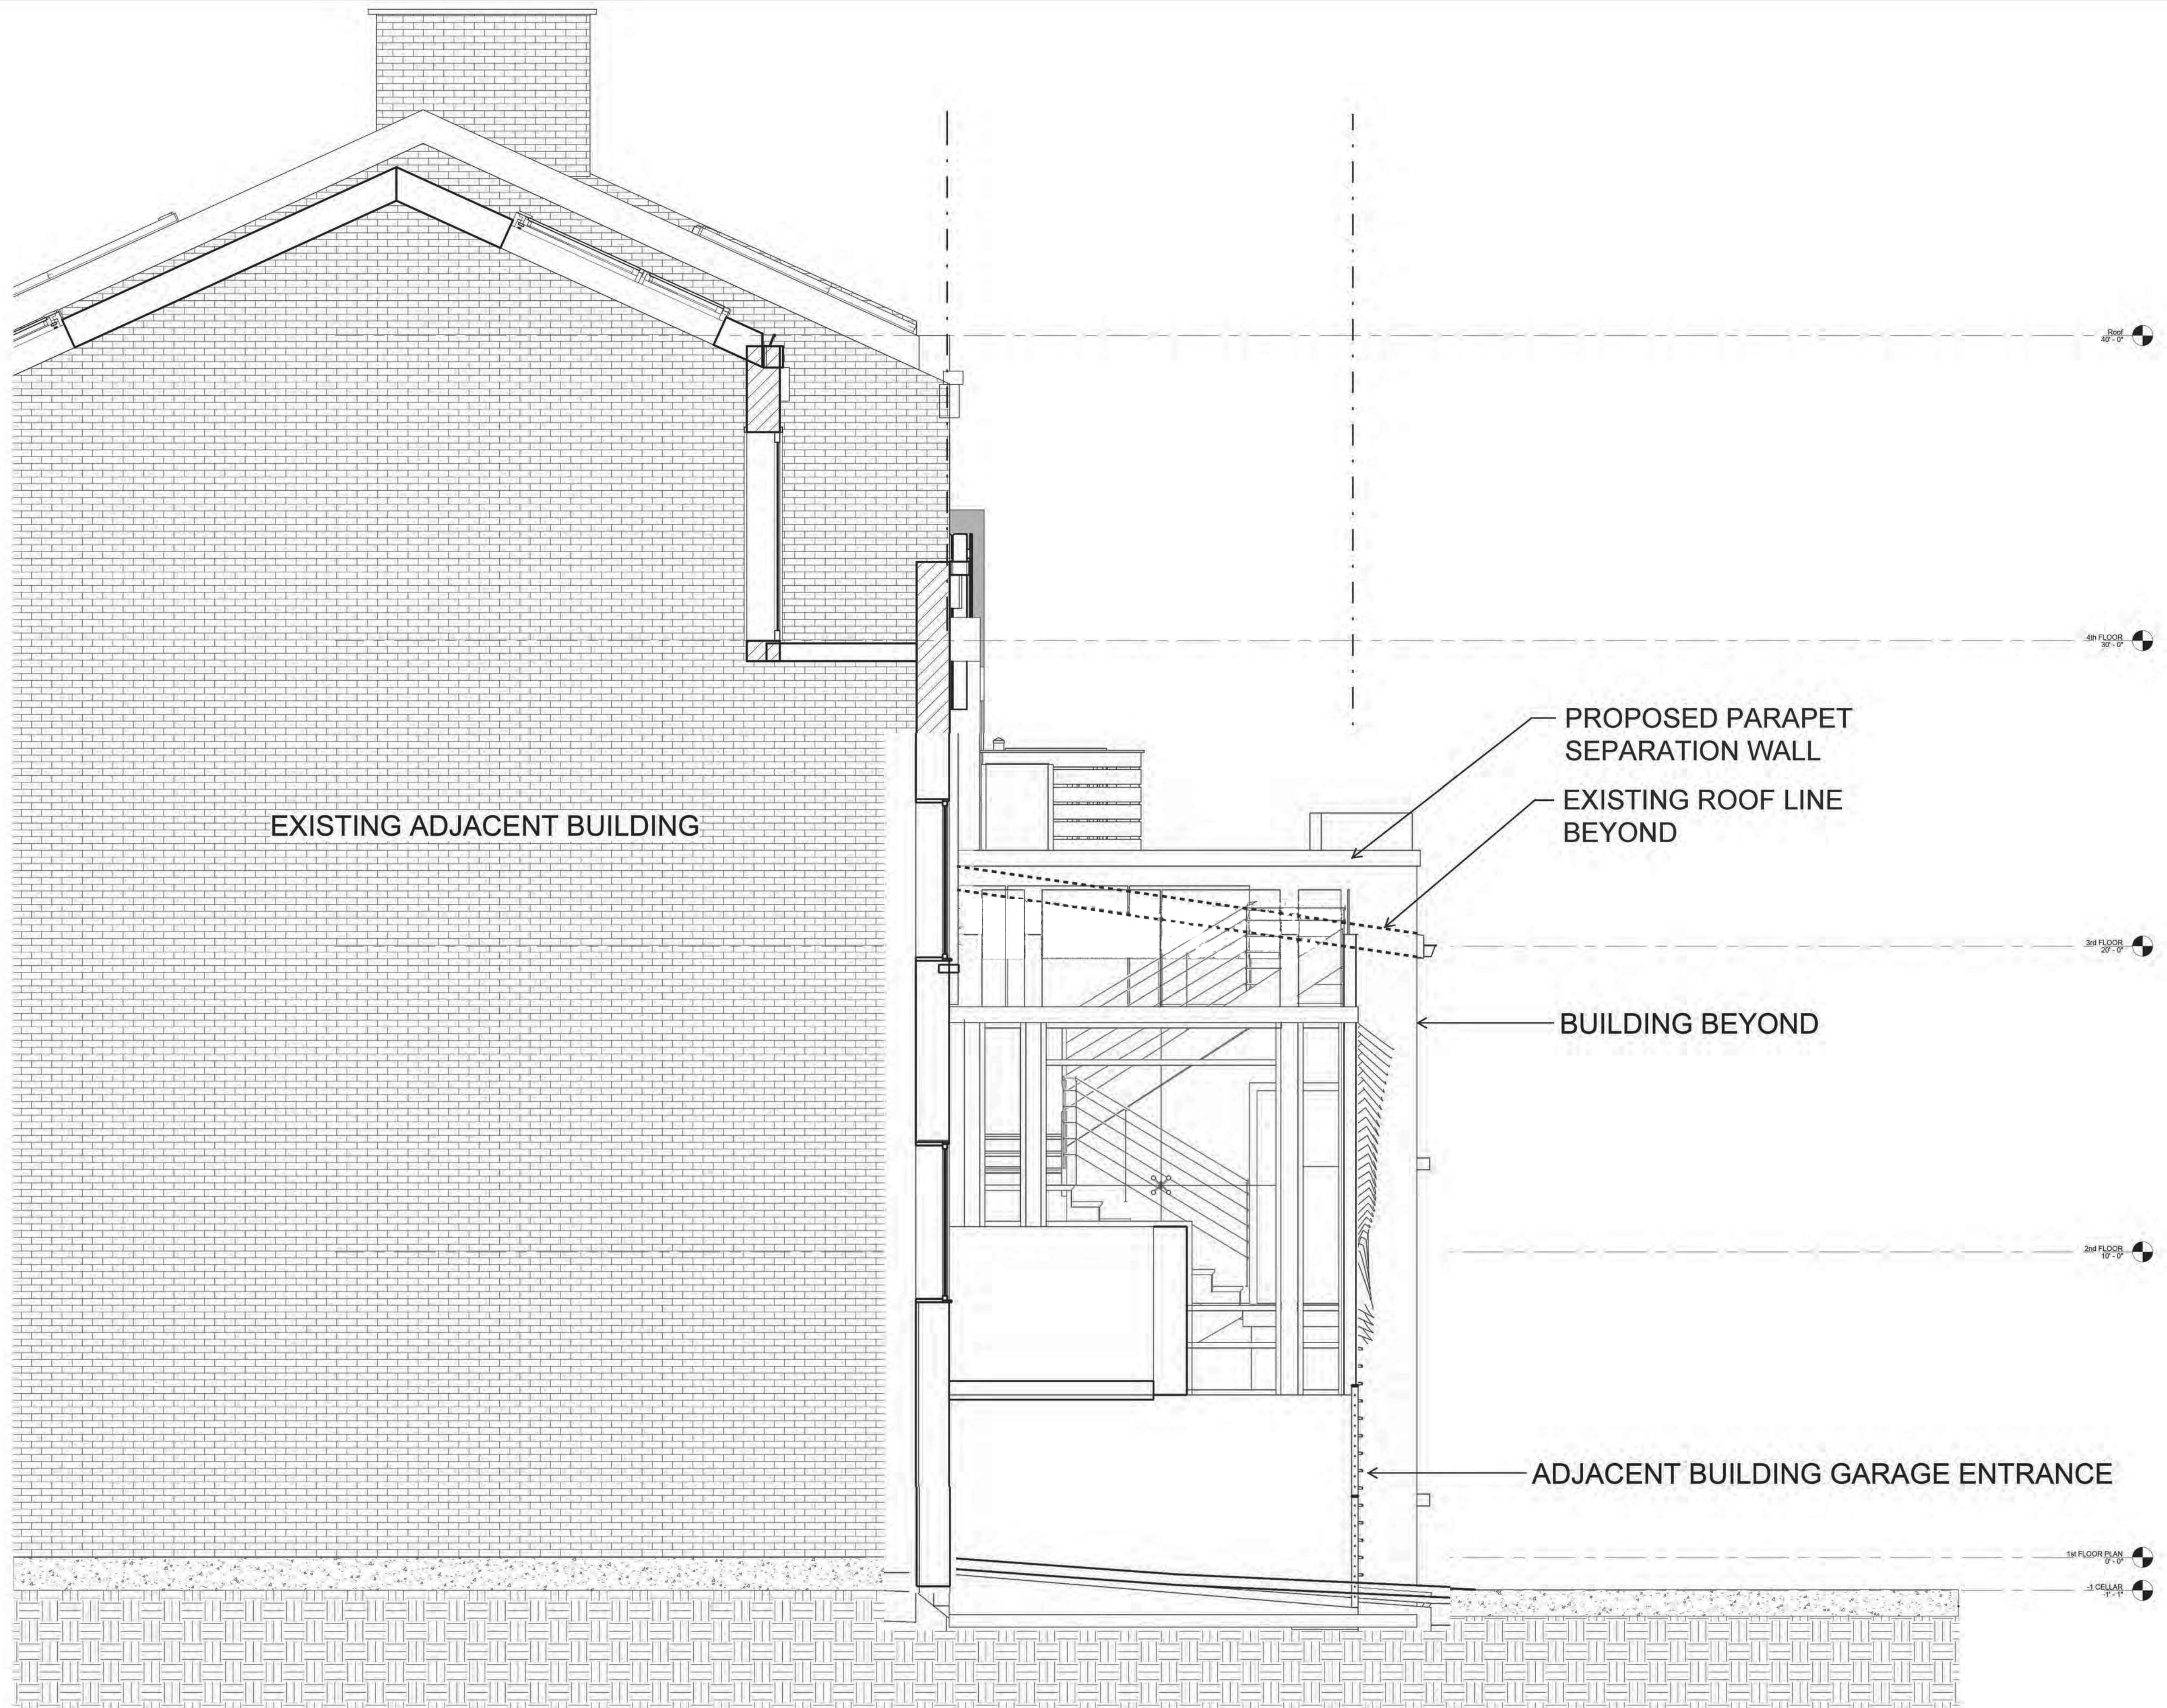

1 SOUTH
3/8" = 1'-0"

RICH MARKUS ARCHITECTS


2601 P STREET NW, 2ND FLR
WASHINGTON DC 20007
202.333.2733 V 202.333.2779 FAX

1218 31st St NW

WASHINGTON DC, 20007

**WEST
ELEVATION**

REVISIONS			

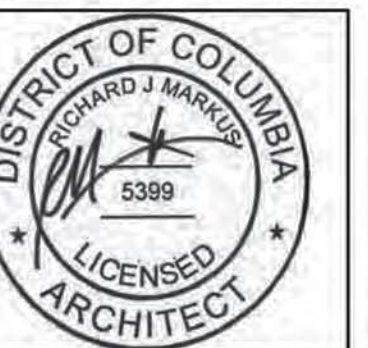

3/8" = 1'-0" SCALE

10.22.2020 ISSUE

A403
DRAWING NUMBER



BUILDING FRONT RENDERING



ROOFTOP RENDERING



BUILDING LEFT SIDE RENDERING




BUILDING RIGHT SIDE RENDERING

RICH MARKUS ARCHITECTS
 2601 P STREET NW, 2ND FLR
 WASHINGTON DC 20007
 202.333.2733 V 202.333.2779 FAX

1218 31st St NW
 WASHINGTON DC, 20007

**PROPOSED 3D
 RENDERERS**

					REVISION
--	--	--	--	--	----------

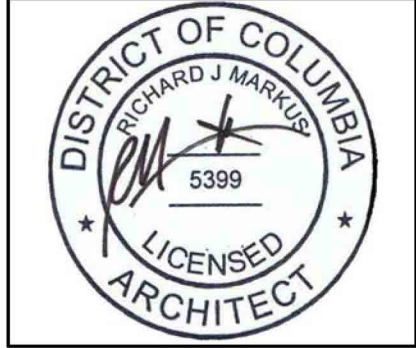

SCALE

10.22.2020
 ISSUE

A501
 DRAWING NUMBER



EXISTING STREET VIEW




PROPOSED STREET VIEW

RICH MARKUS ARCHITECTS
2601 P STREET NW, 2ND FLR
WASHINGTON DC 20007
202.333.2733 V 202.333.2779 FAX

1218 31st St NW
WASHINGTON DC, 20007

3D STREET VIEWS

					REVISION
--	--	--	--	--	----------

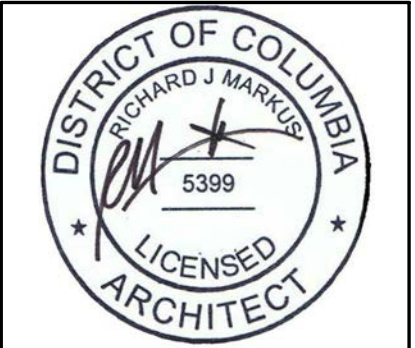

SCALE

10.22.2020
ISSUE

A502
DRAWING NUMBER




RICH MARKUS ARCHITECTS
2601 P STREET NW, 2ND FLR
WASHINGTON DC 20007
202.333.2733 V 202.333.2779 FAX

1218 31st St NW
WASHINGTON DC, 20007

**PROPOSED 3D
WITH GOOGLE
EARTH VIEW**

				REVISION
--	--	--	--	----------

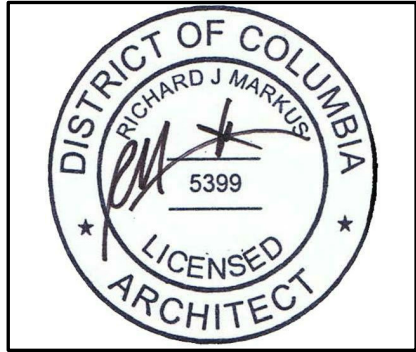

SCALE

10.22.2020 ISSUE

A505
DRAWING NUMBER




RICH MARKUS ARCHITECTS
2601 P STREET NW, 2ND FLR
WASHINGTON DC 20007
202.333.2733 V 202.333.2779 FAX

1218 31st St NW
WASHINGTON DC, 20007

**INTERIOR
DESIGN
IMAGERY**

					REVISION
--	--	--	--	--	----------

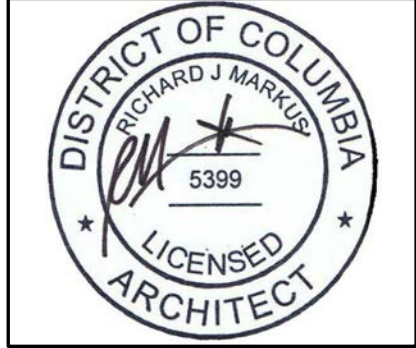

SCALE

10.22.2020
ISSUE

A507
DRAWING NUMBER