



1209 POTOMAC STREET, NW
WASHINGTON DC.

OGB SUBMISSION 12/26/2019

ARCHITECTURAL	
A00	COVER SHEET
A001	PHOTOS
A002	PROPOSED SITE PLAN
A003	EXISTING & PROPOSED CELLAR FLOOR
A004	EXISTING & PROPOSED 1ST FLOOR
A005	EXISTING & PROPOSED 2ND FLOOR
A006	EXISTING & PROPOSED RIGHT SIDE ELEVATIONS
A007	EXISTING & PROPOSED LEFT SIDE ELEVATIONS
A008	EXISTING & PROPOSED SECTIONS

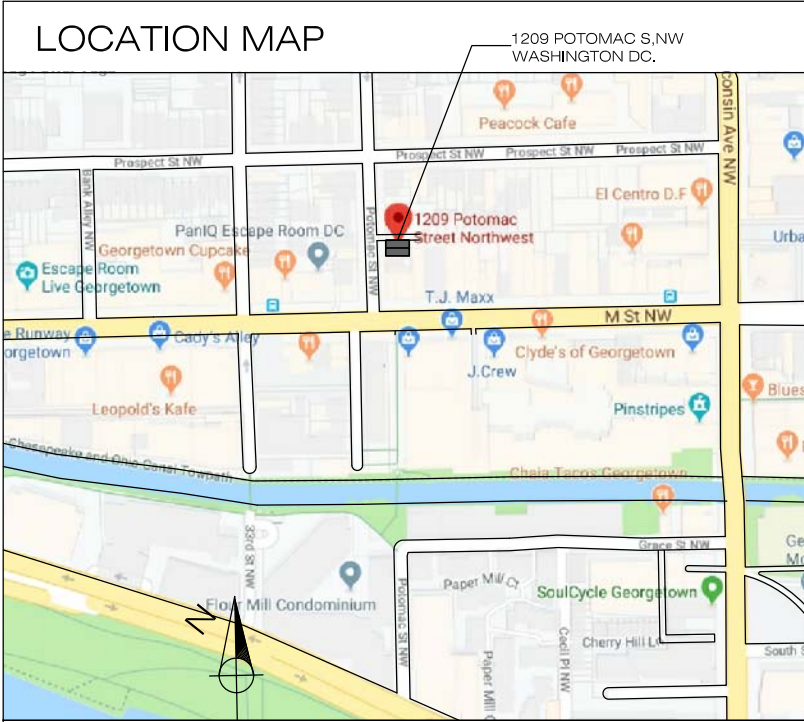

SITE PLAN

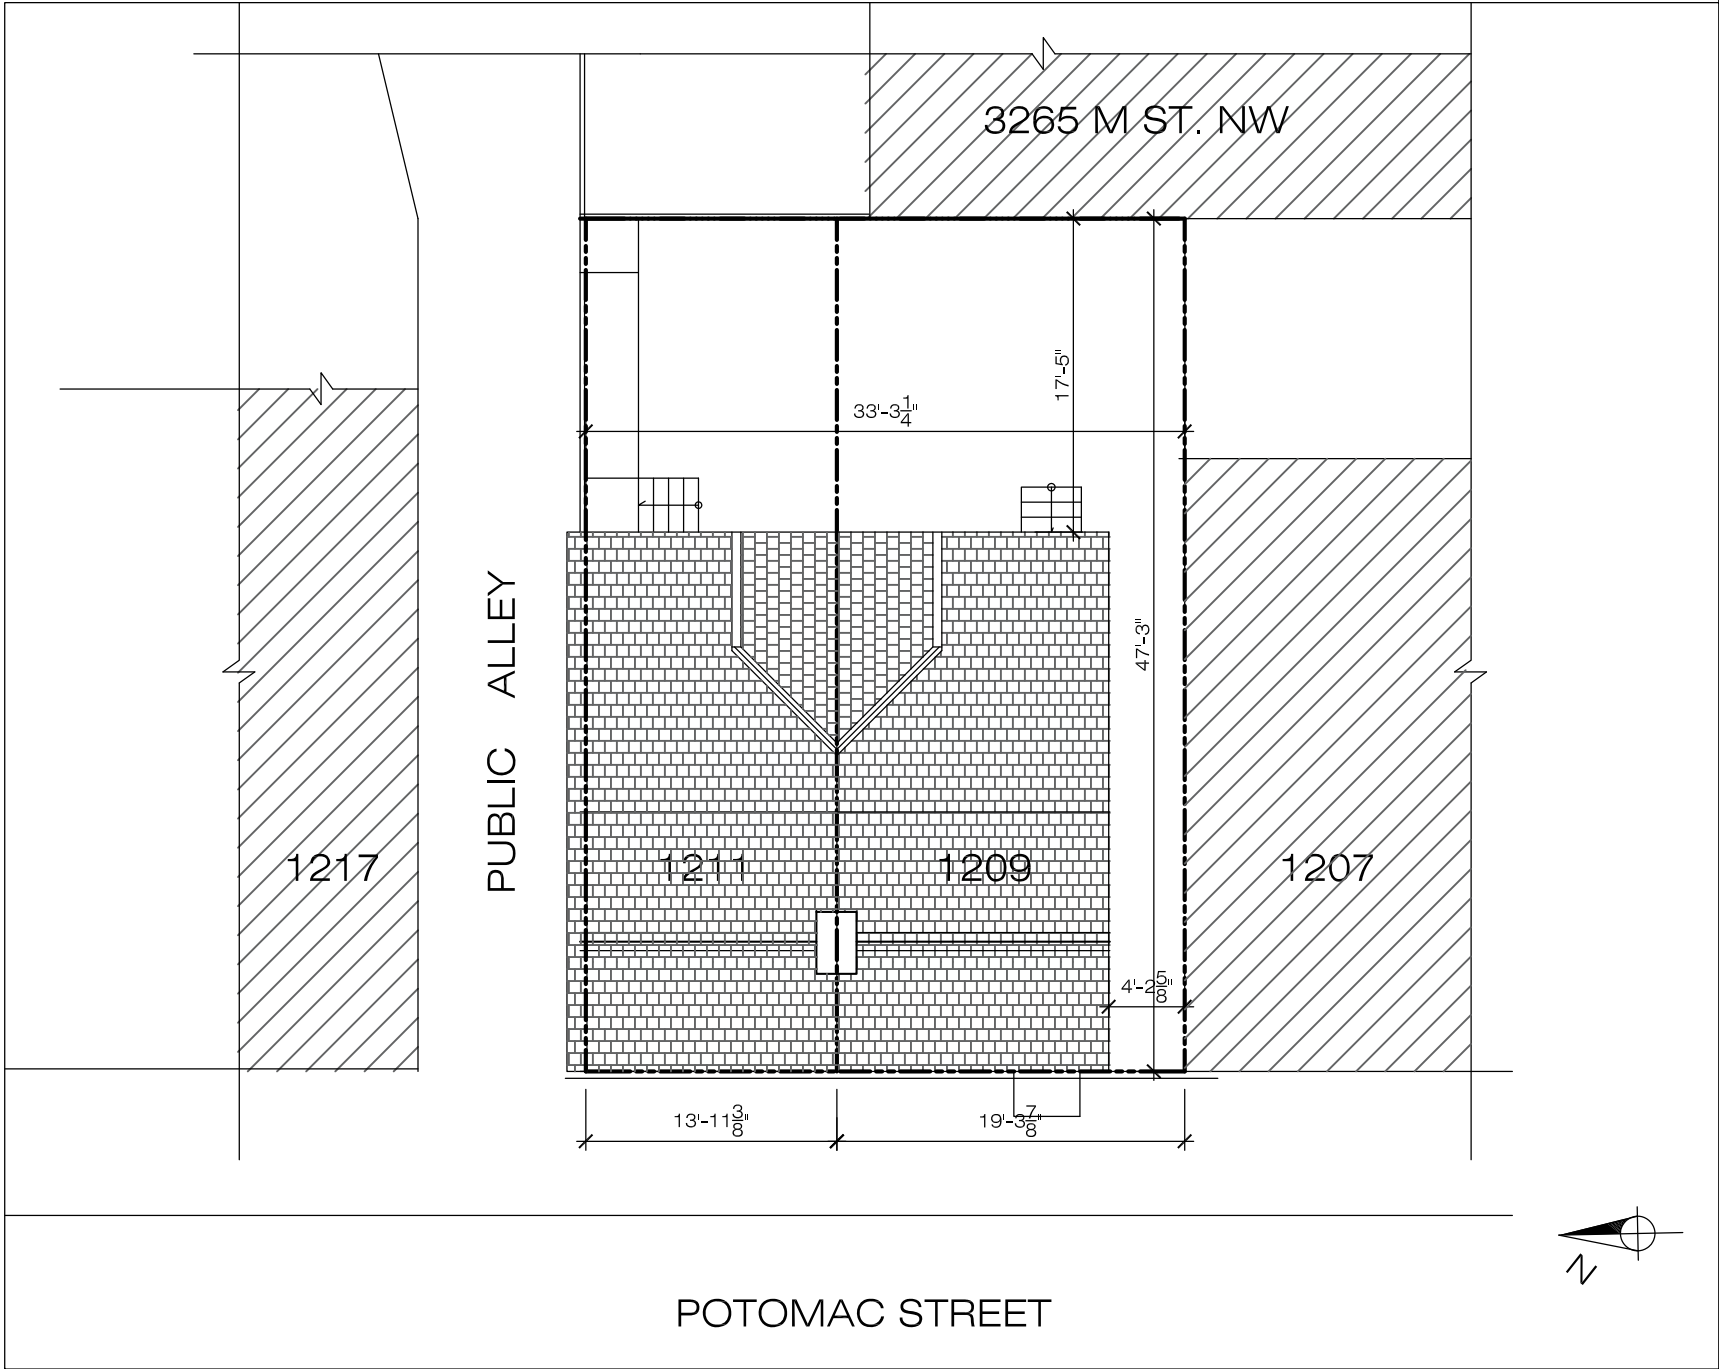

1 EXISTING SITE PLAN
3/32" = 1'-0"

RICH MARKUS ARCHITECTS
2601 P STREET NW 2ND FL
WASHINGTON DC 20007
202.333.2733
www.richmarkusarchitects.com

1209 POTOMAC ST, NW
WASHINGTON D.C

COVER PAGE

REVISIONS

AS SHOWN

03-12-2020

A 000

DRAWING NUMBER



CAMERA 1




CAMERA 2



CAMERA 3



CAMERA 4

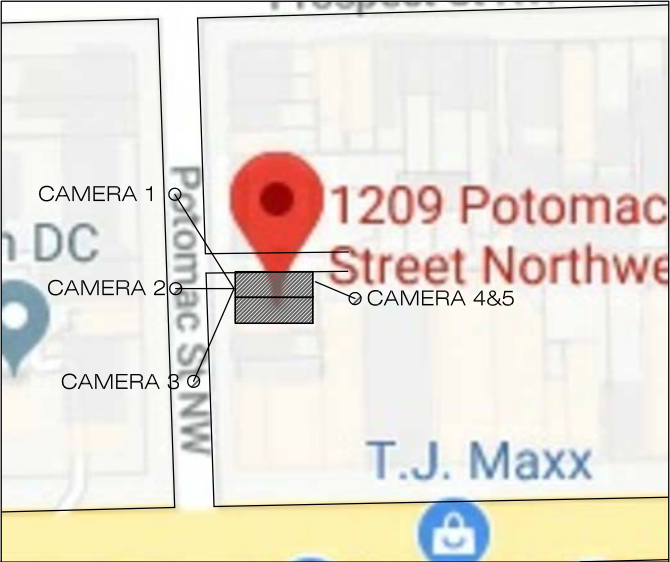

CAMERA POSITION



CAMERA 5

RICH MARKUS ARCHITECTS
2601 P STREET NW 2ND FL
WASHINGTON DC 20007
202.333.2733
www.richmarkusarchitects.com

1209 POTOMAC ST, NW
WASHINGTON D.C


EXISTING
PHOTOS


REVISIONS

AS SHOWN SCALE

03-12-2020 ISSUE

A 001
DRAWING NUMBER

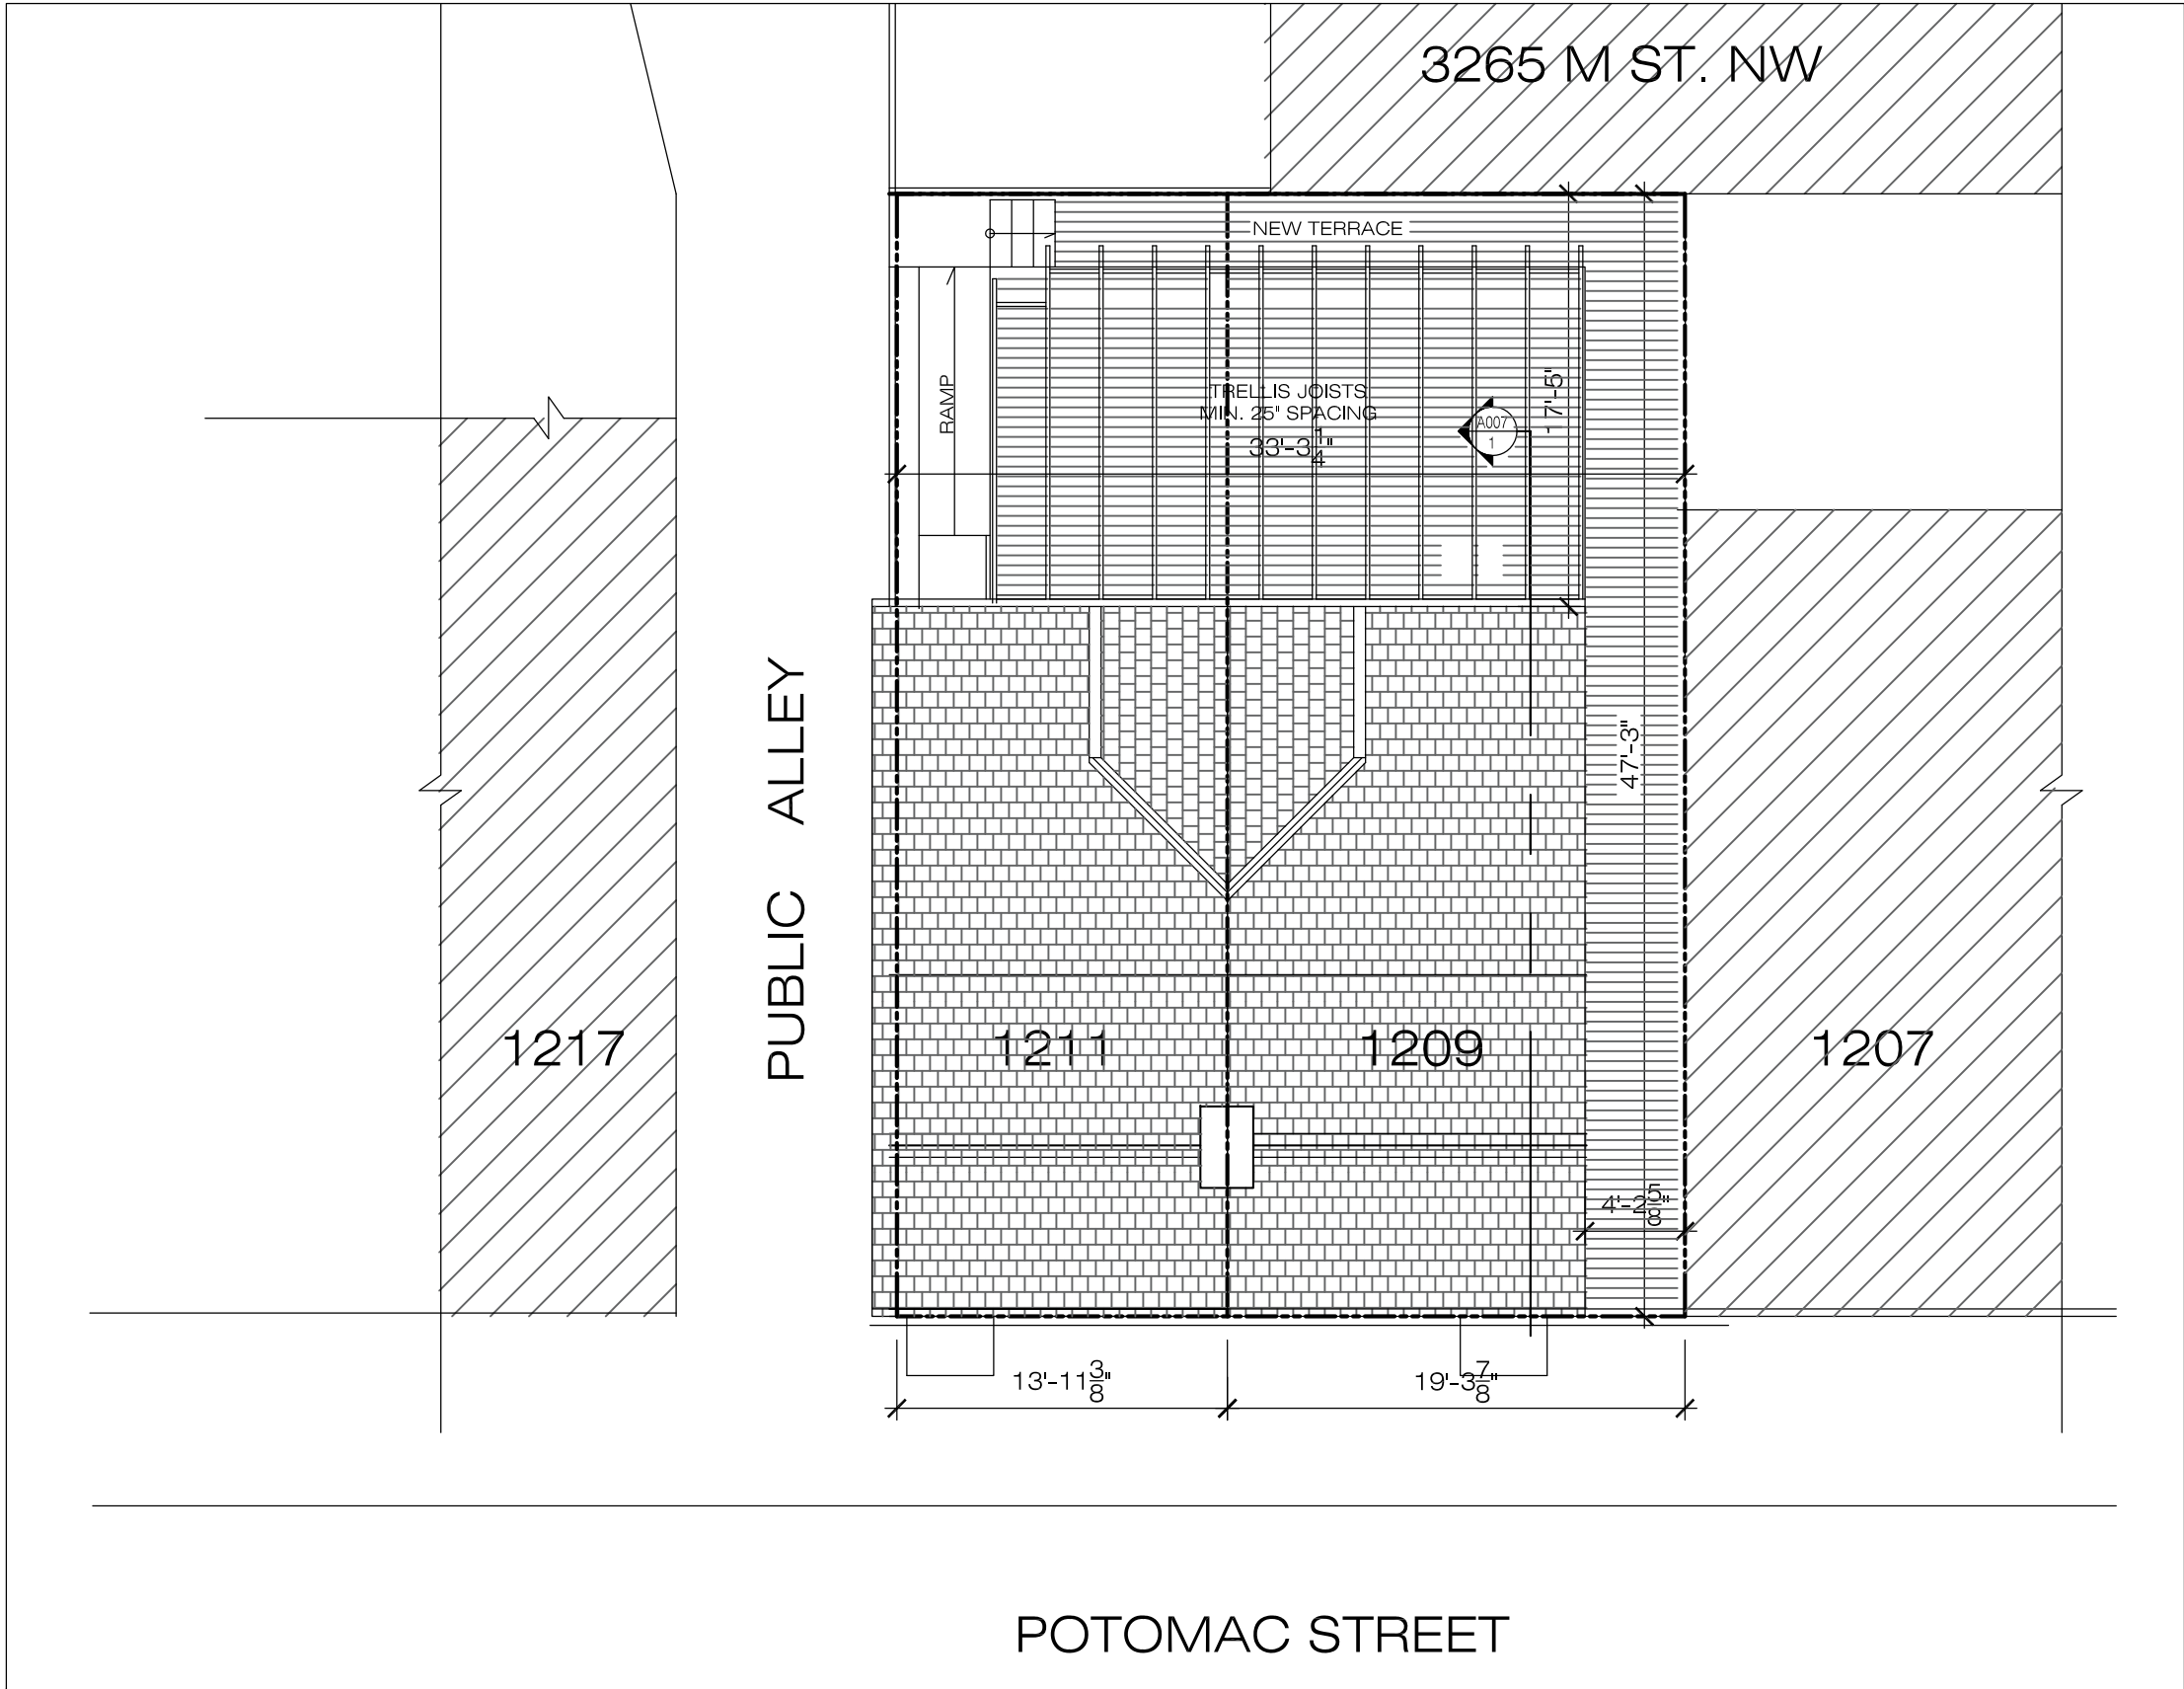

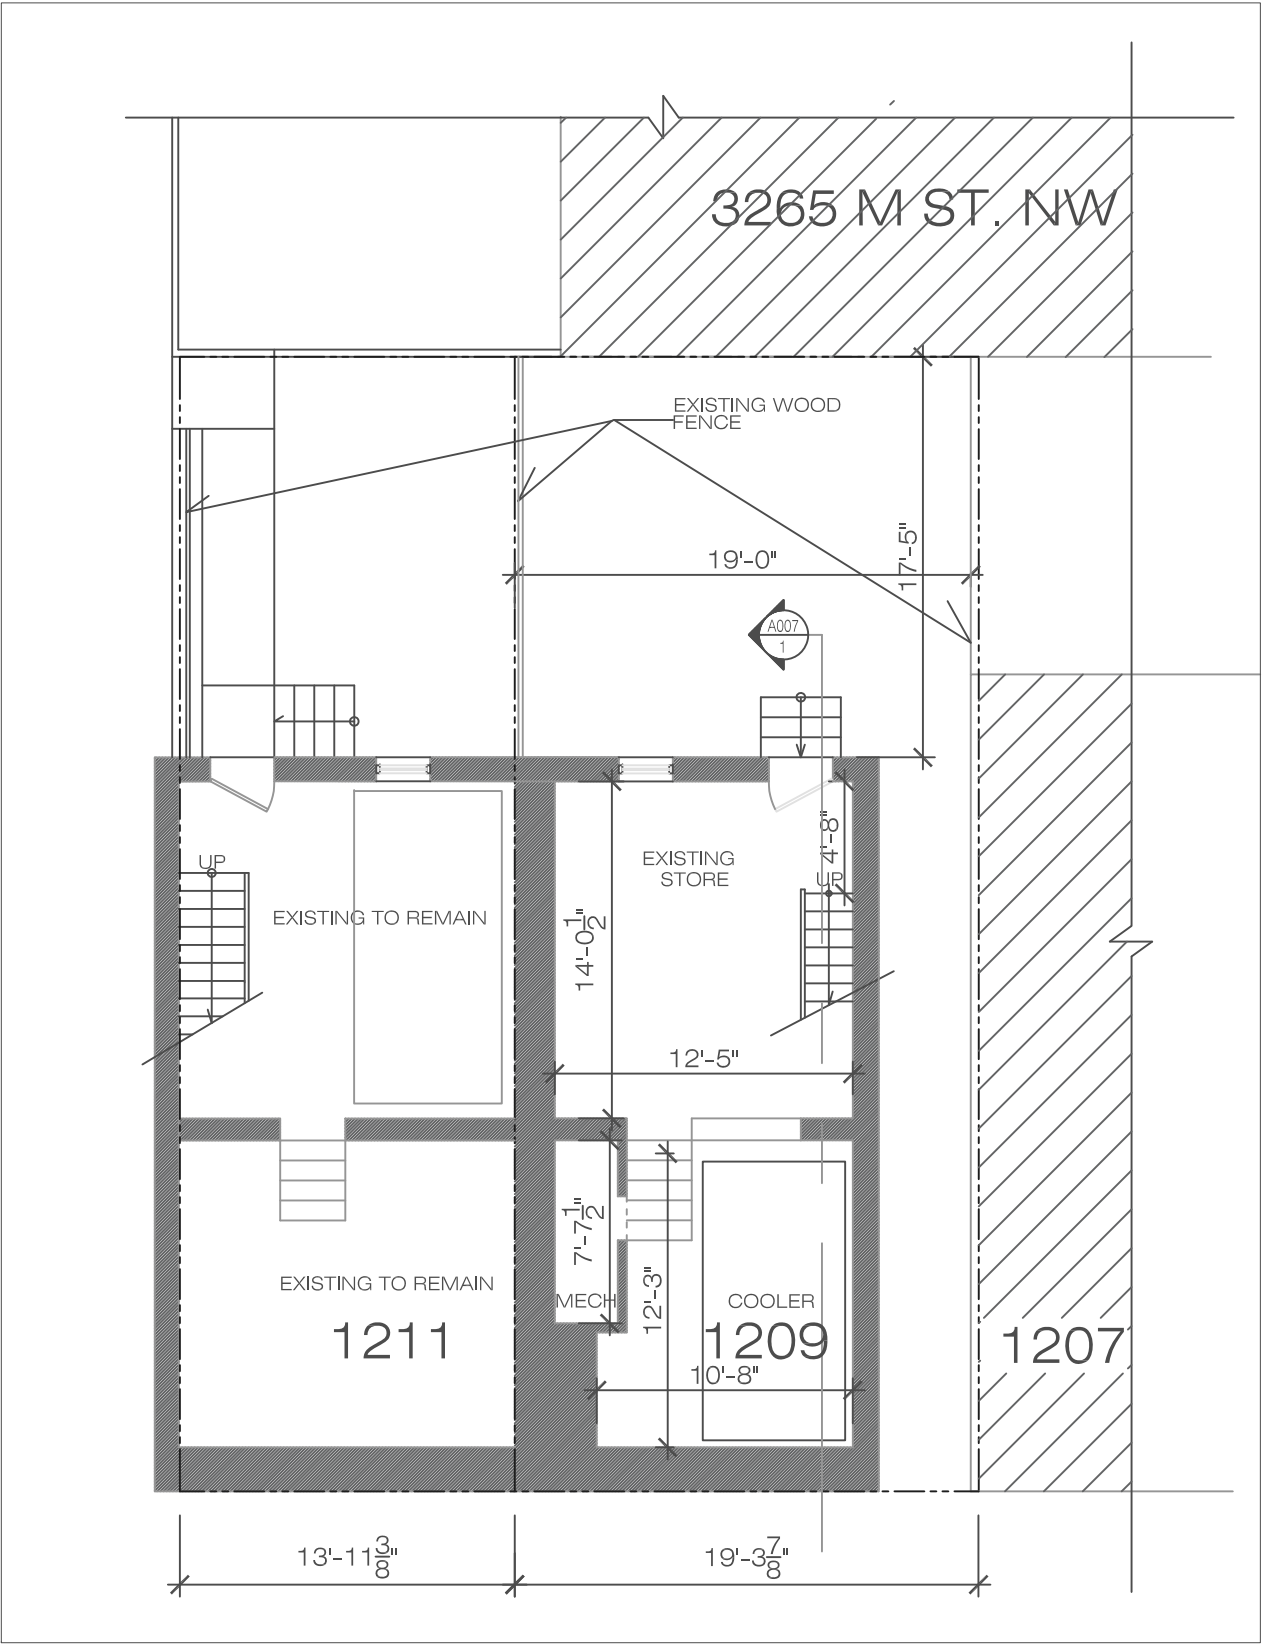

1 EXISTING CELLAR TO REMAIN
1/8" = 1'-0"

TO BE REMOVED
NEW
EXISTING TO REMAIN

REVISIONS

1/8" = 1'-0"



03-12-2020

A 003
DRAWING NUMBER

1209 POTOMAC ST, NW
WASHINGTON D.C

CELLAR

RICH MARKUS ARCHITECTS
2601 P STREET NW 2ND FL
WASHINGTON DC 20007
202.333.2733
www.richmarkusarchitects.com

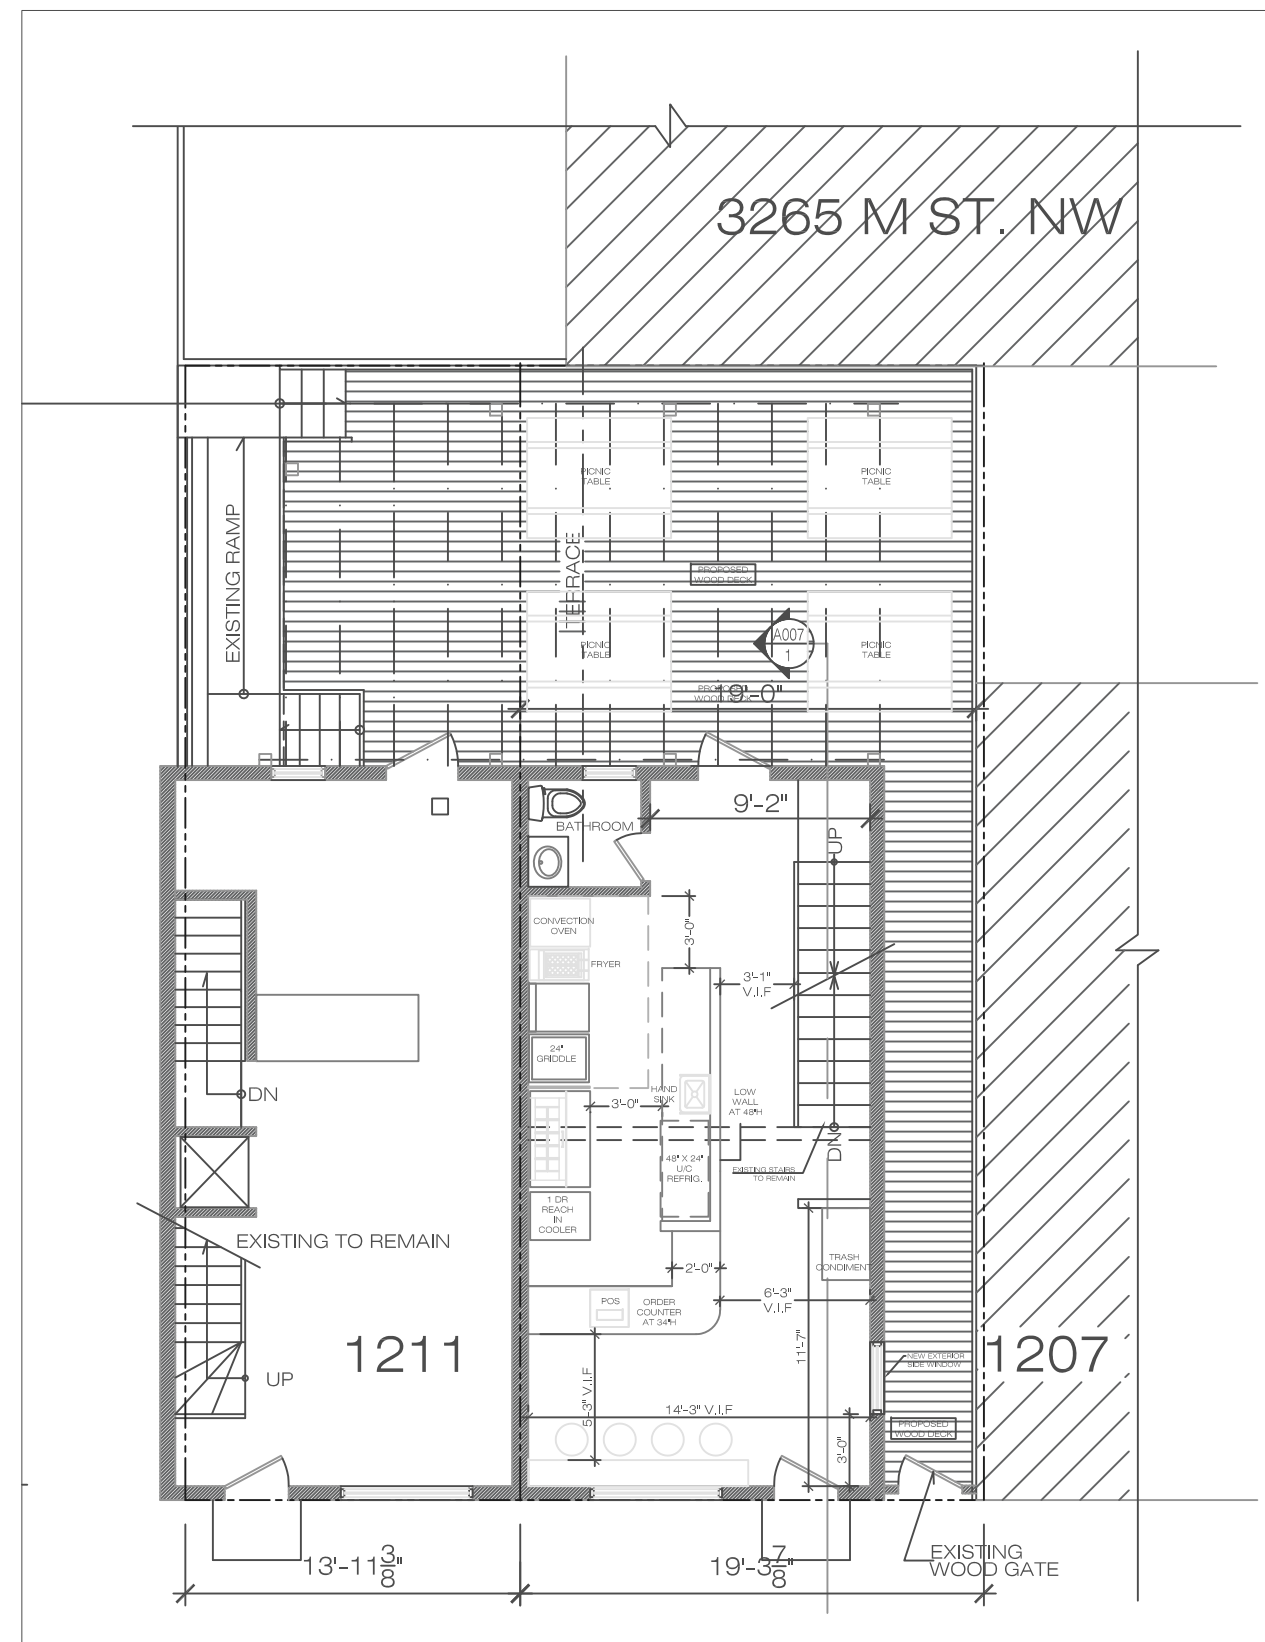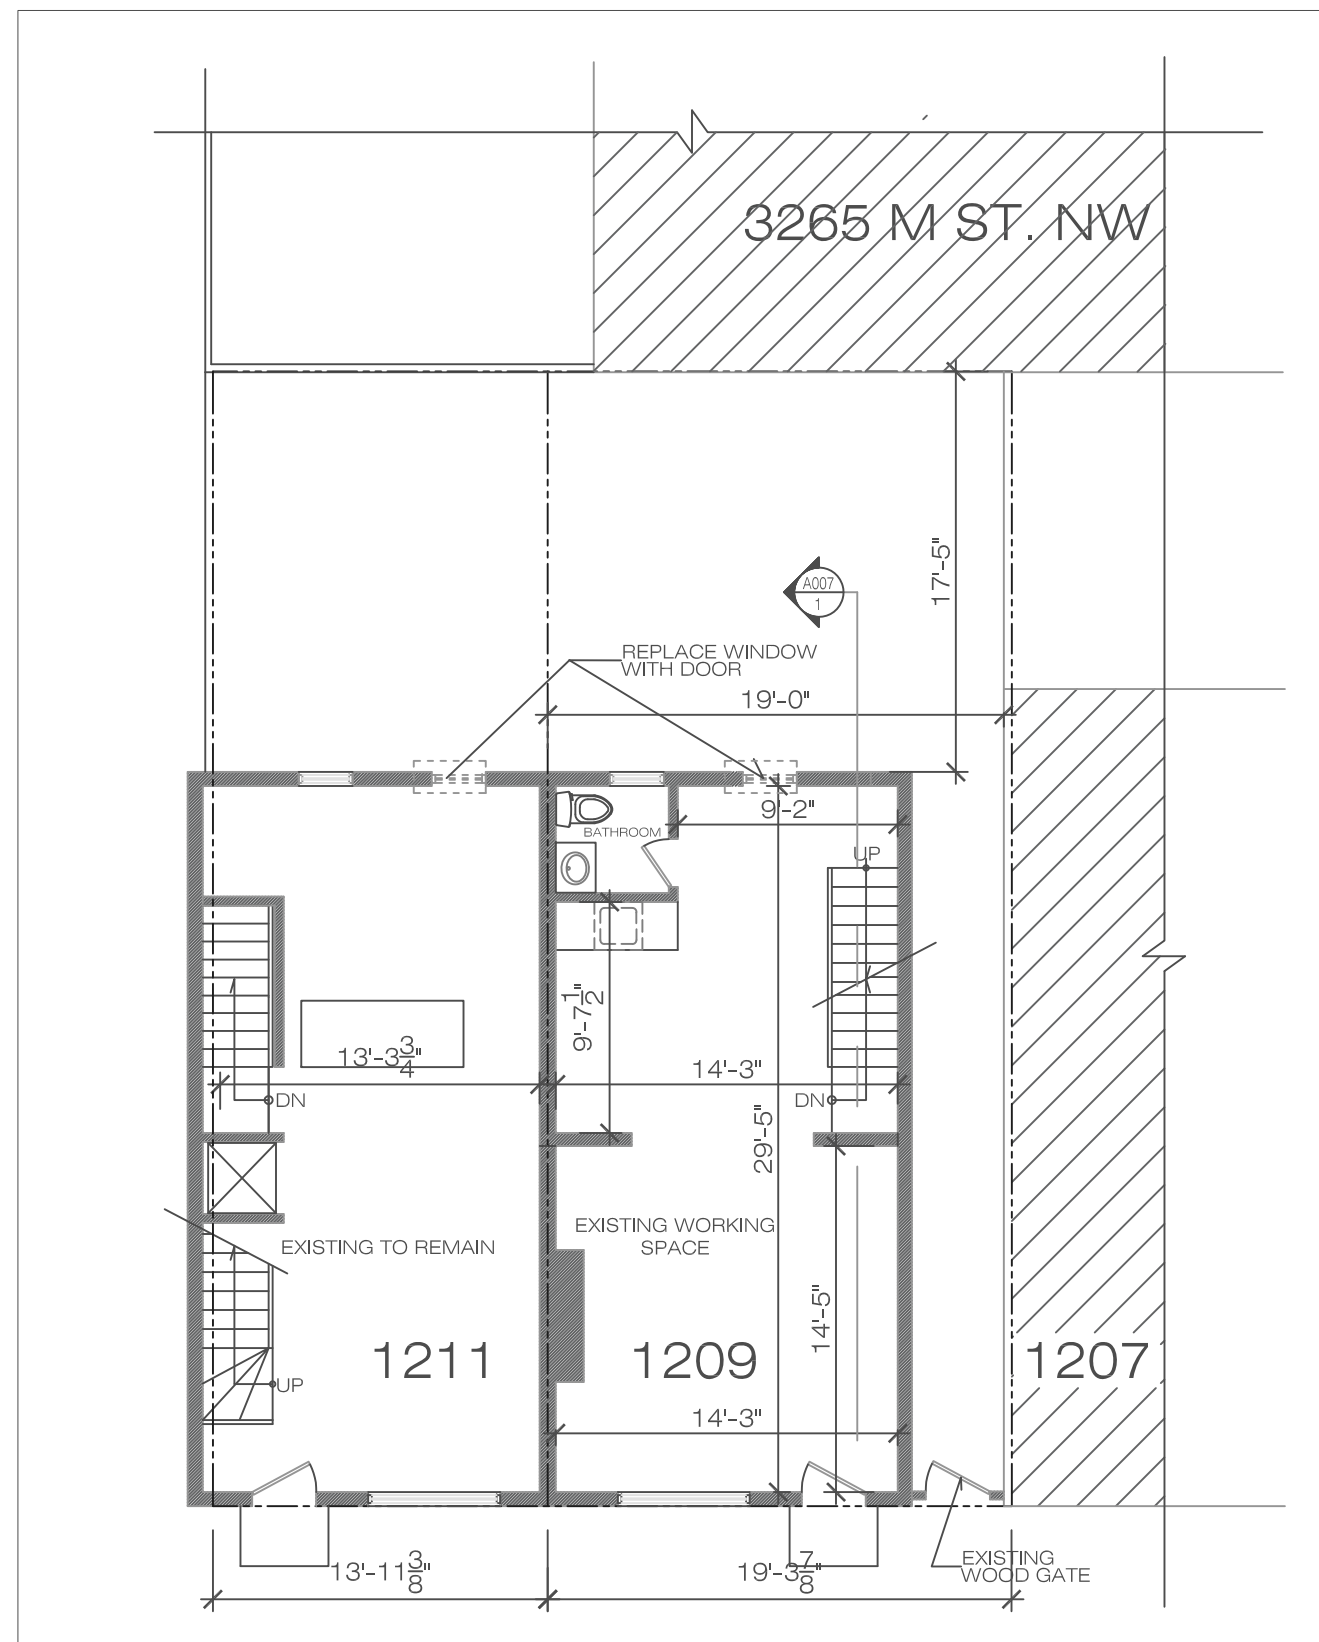

RICH MARKUS ARCHITECTS
2601 P STREET NW 2ND FL
WASHINGTON DC 20007
202.333.2733
www.richmarkusarchitects.com

1209 POTOMAC ST, NW
WASHINGTON D.C


FIRST FLOOR

[illegible]
$$\frac{1}{8}'' = 1'-0''$$


03-12-2020

A 004

DRAWING NUMBER

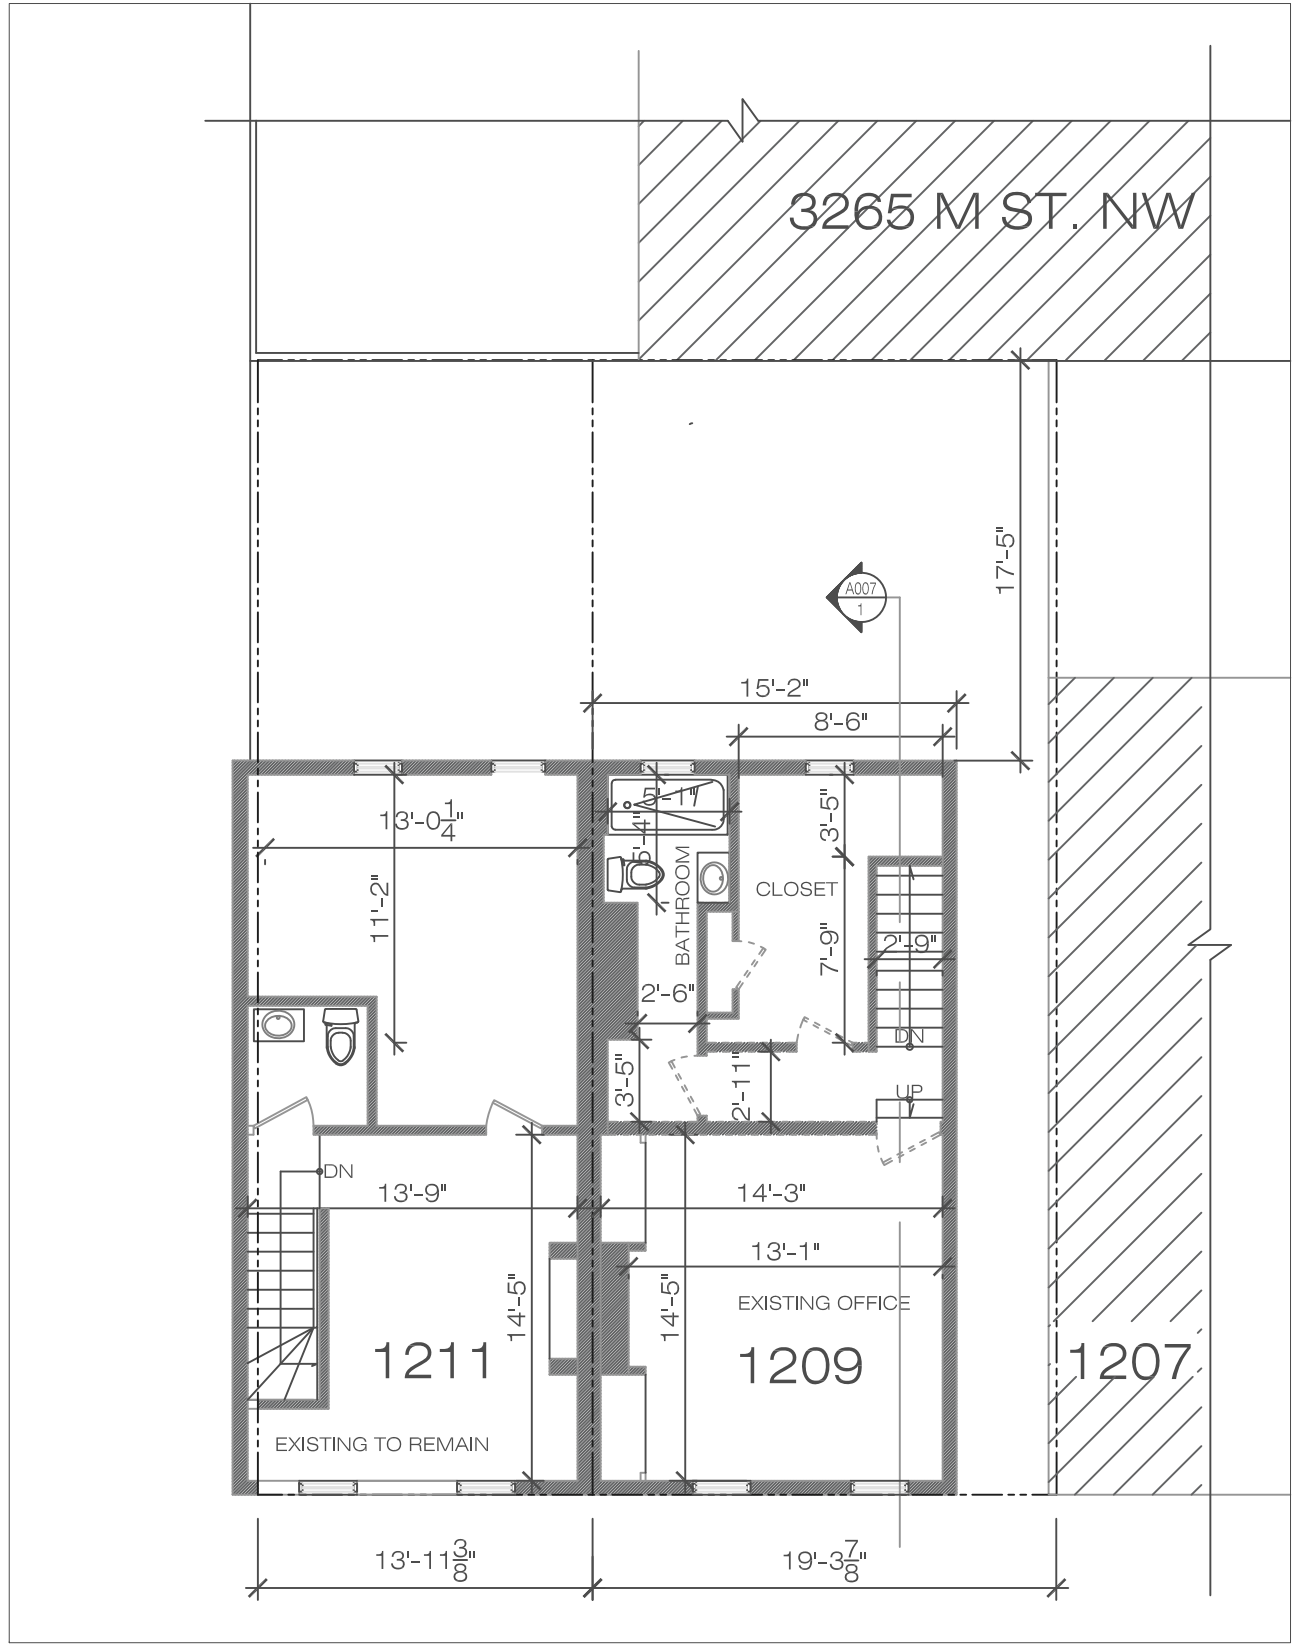

1 EXISTING 2ND FLOOR
1/8" = 1'-0"

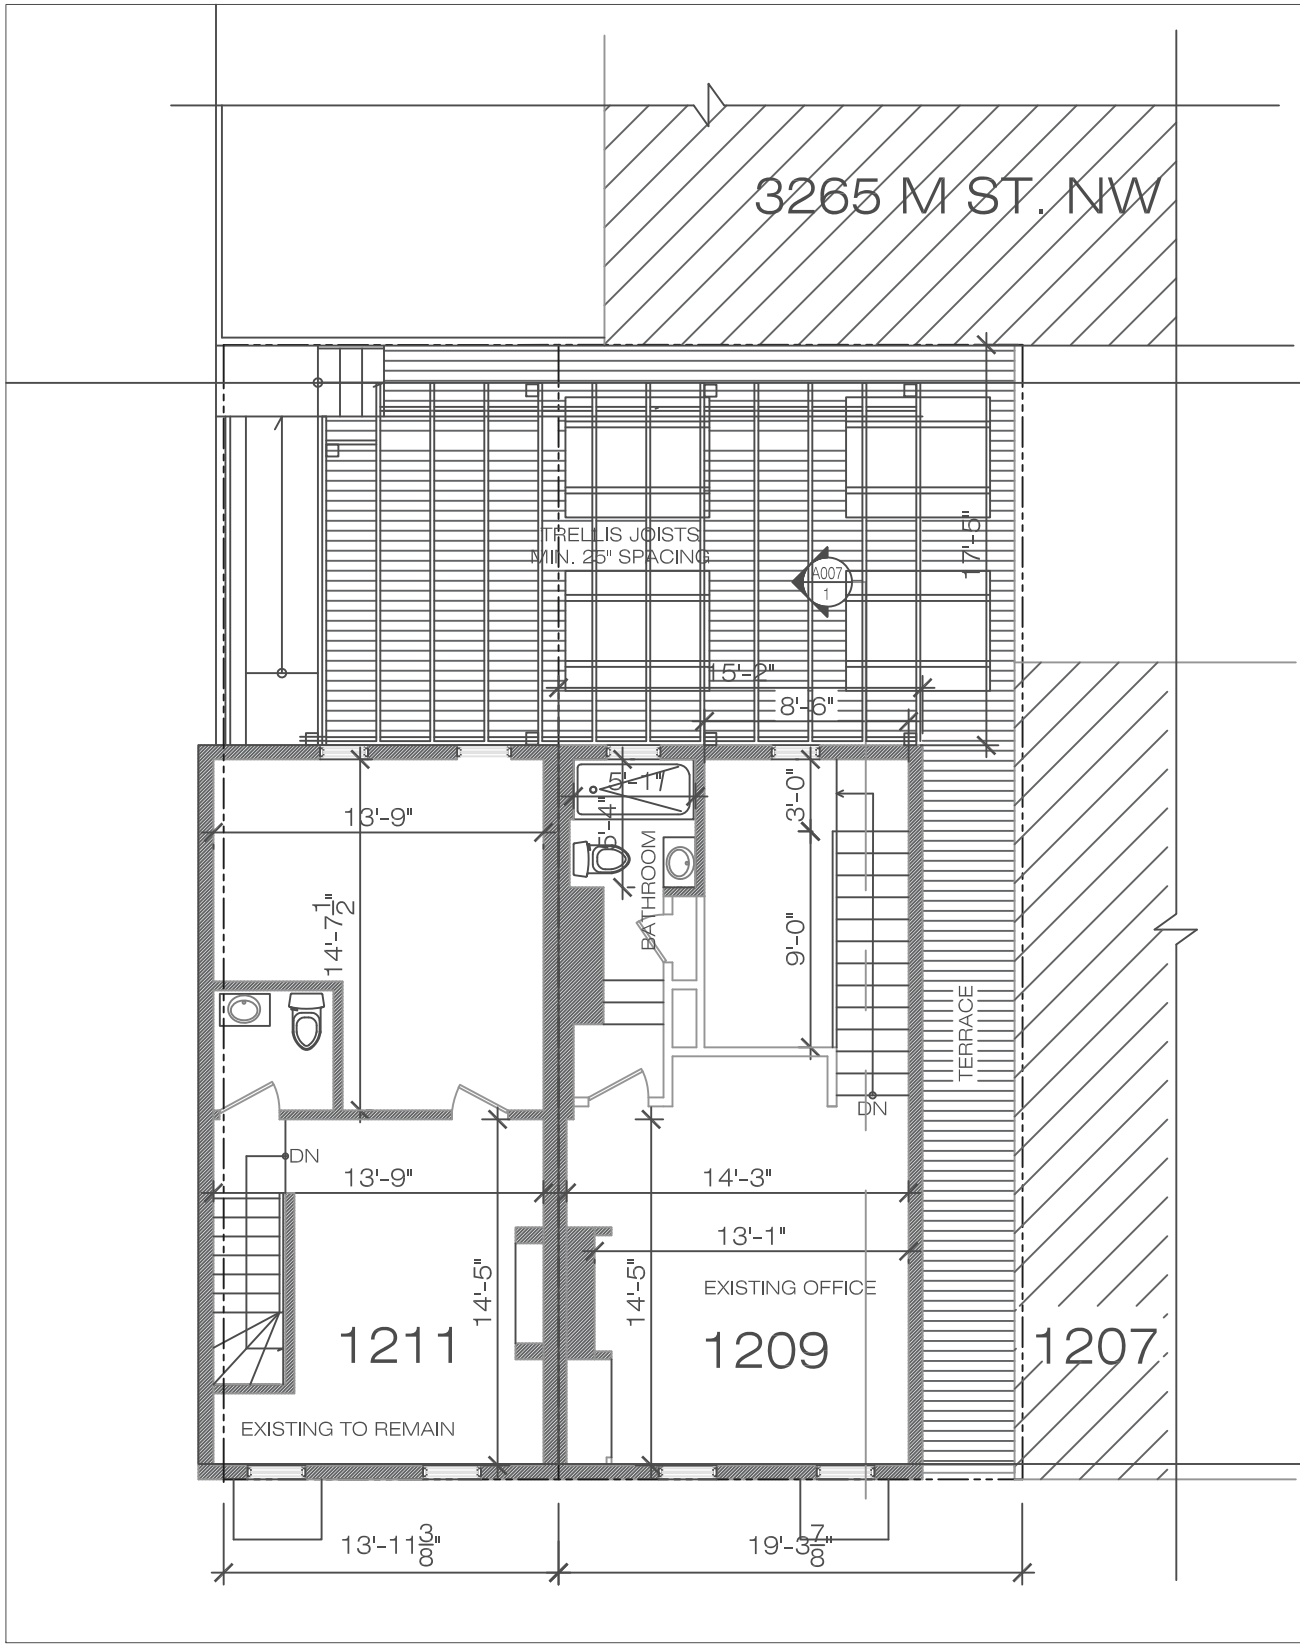

2 PROPOSED 2ND FLOOR
1/8" = 1'-0"

TO BE REMOVED

NEW


EXISTING TO REMAIN

1/8" = 1'-0"


03-12-2020

A 005


REVISIONS

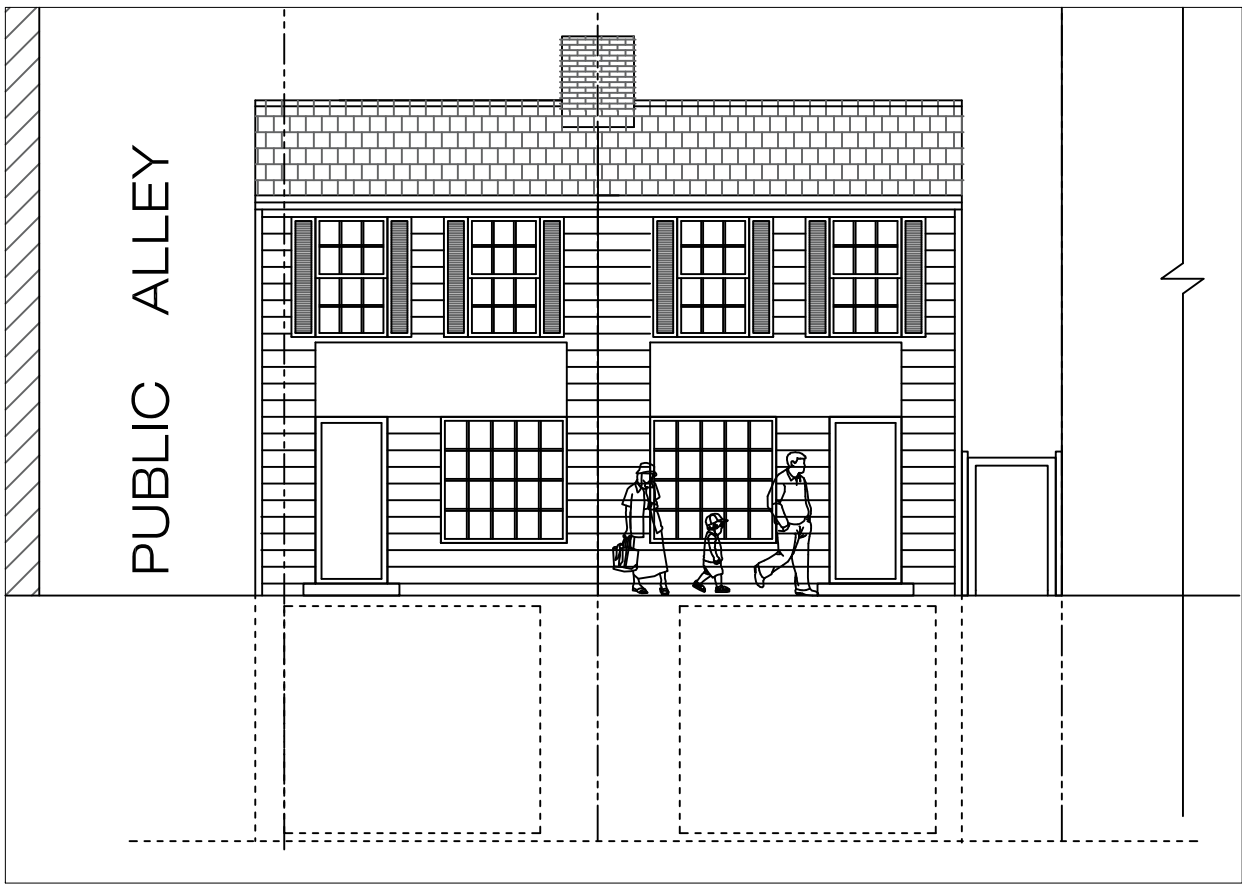

1 EXISTING FRONT ELEVATION TO REMAIN
1/8" = 1'-0"

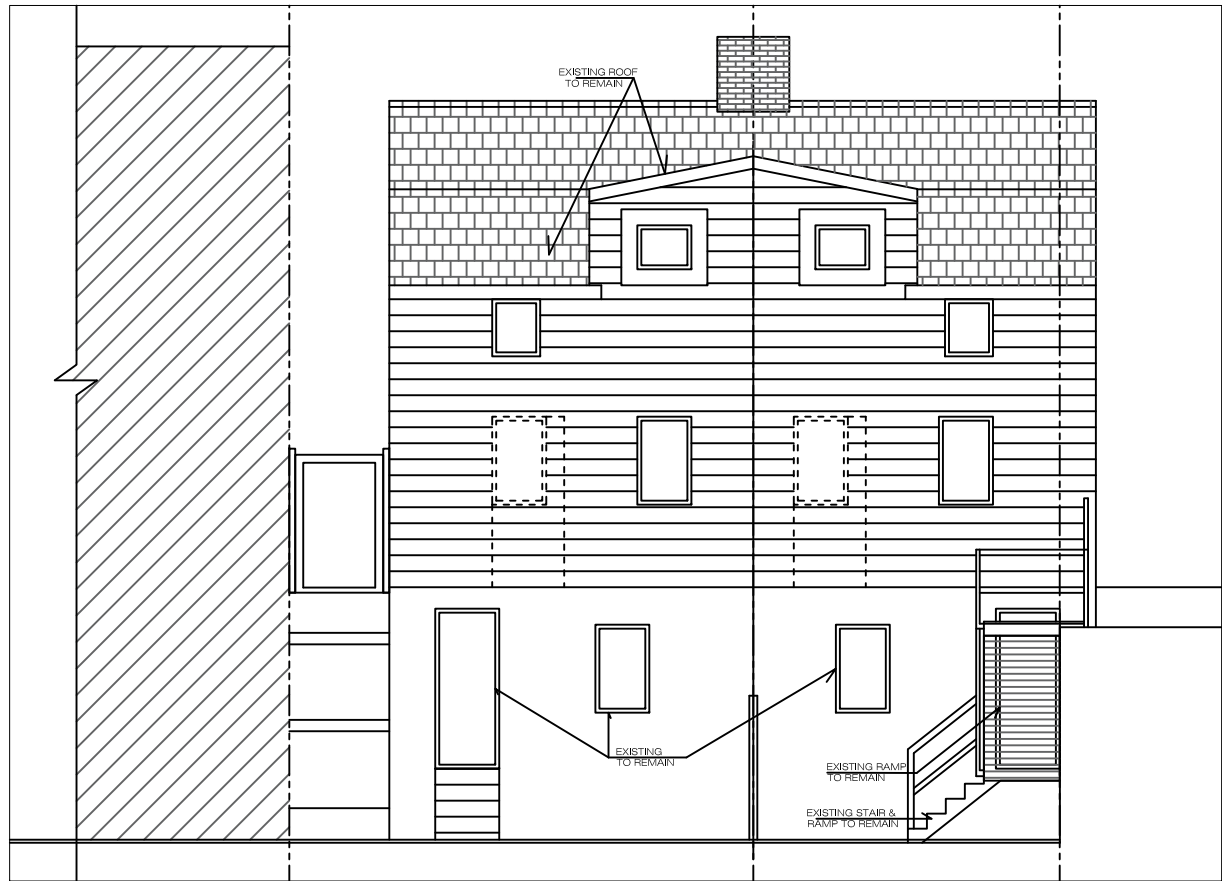

2 EXISTING BACK ELEVATION
1/8" = 1'-0"

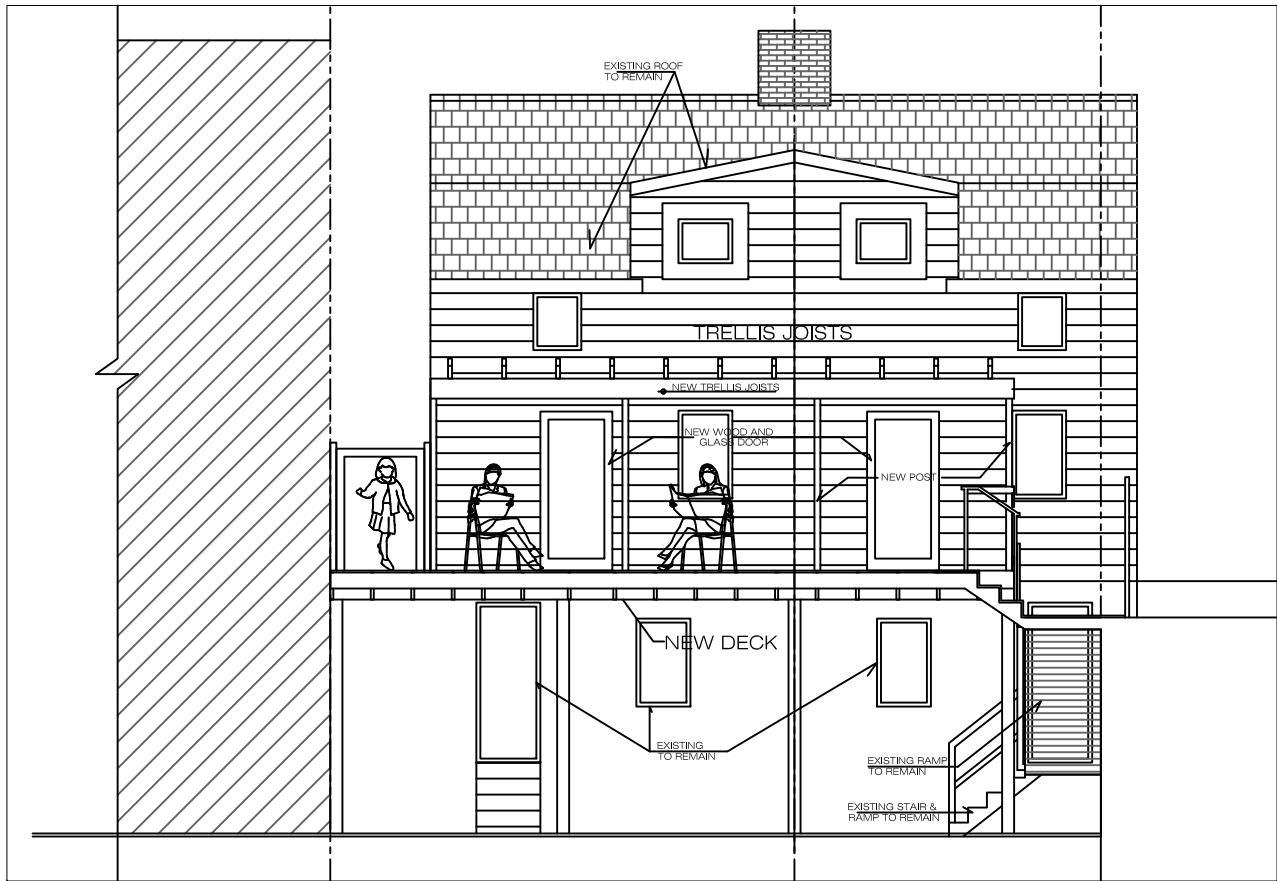

3 PROPOSED BACK ELEVATION
1/8" = 1'-0"

RICH MARKUS ARCHITECTS
2601 P STREET NW 2ND FL
WASHINGTON DC 20007
202.333.2733
www.richmarkusarchitects.com

1209 POTOMAC ST, NW
WASHINGTON D.C

EXISTING AND
PROPOSED
ELEVATIONS

REVISIONS

1/8" = 1'-0"


SCALE

03-12-2020


ISSUE

A 006


DRAWING NUMBER

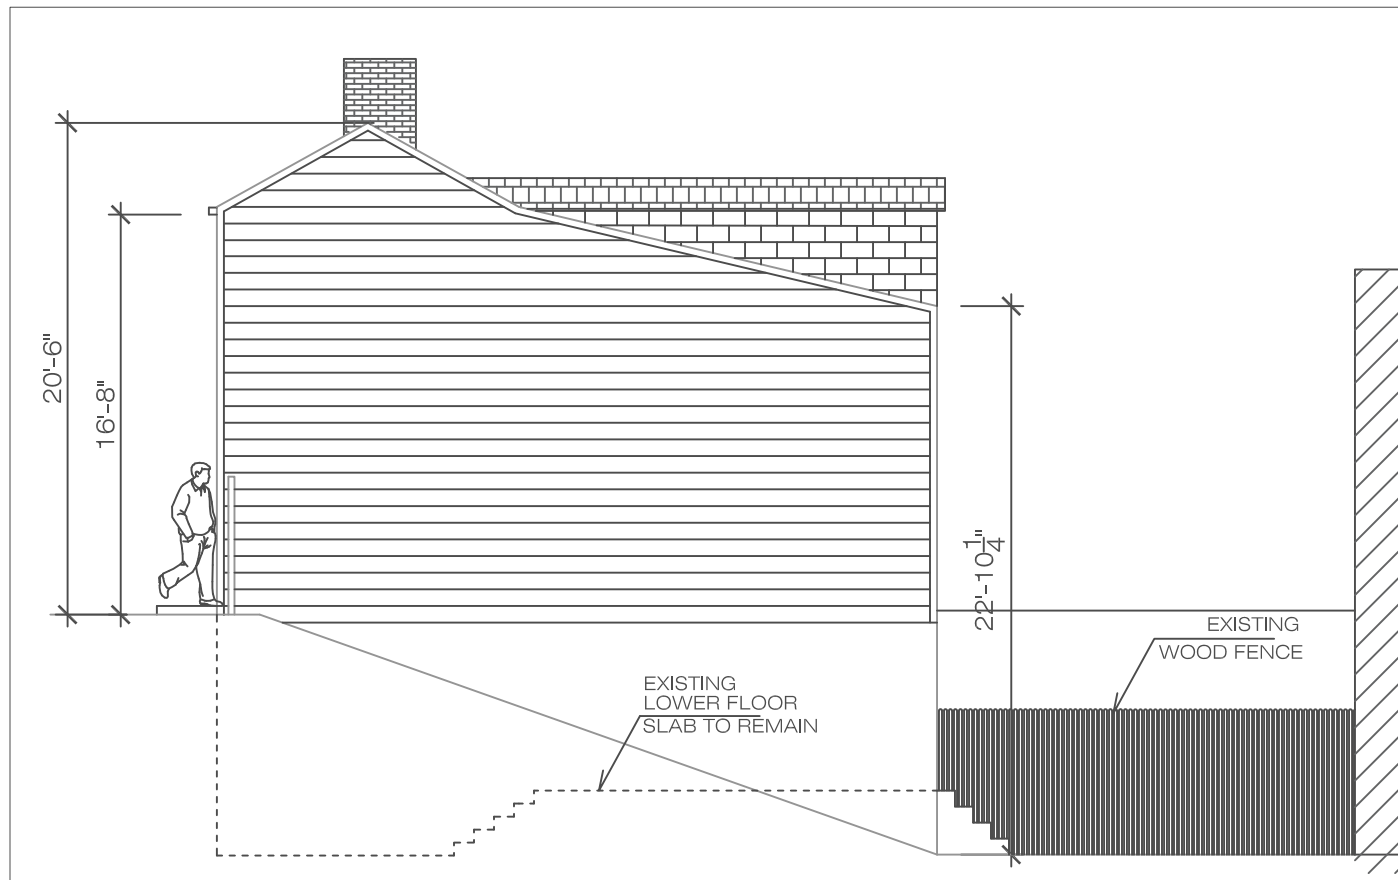


1 EXISTING RIGHT SIDE ELEVATION
1/8" = 1'-0"

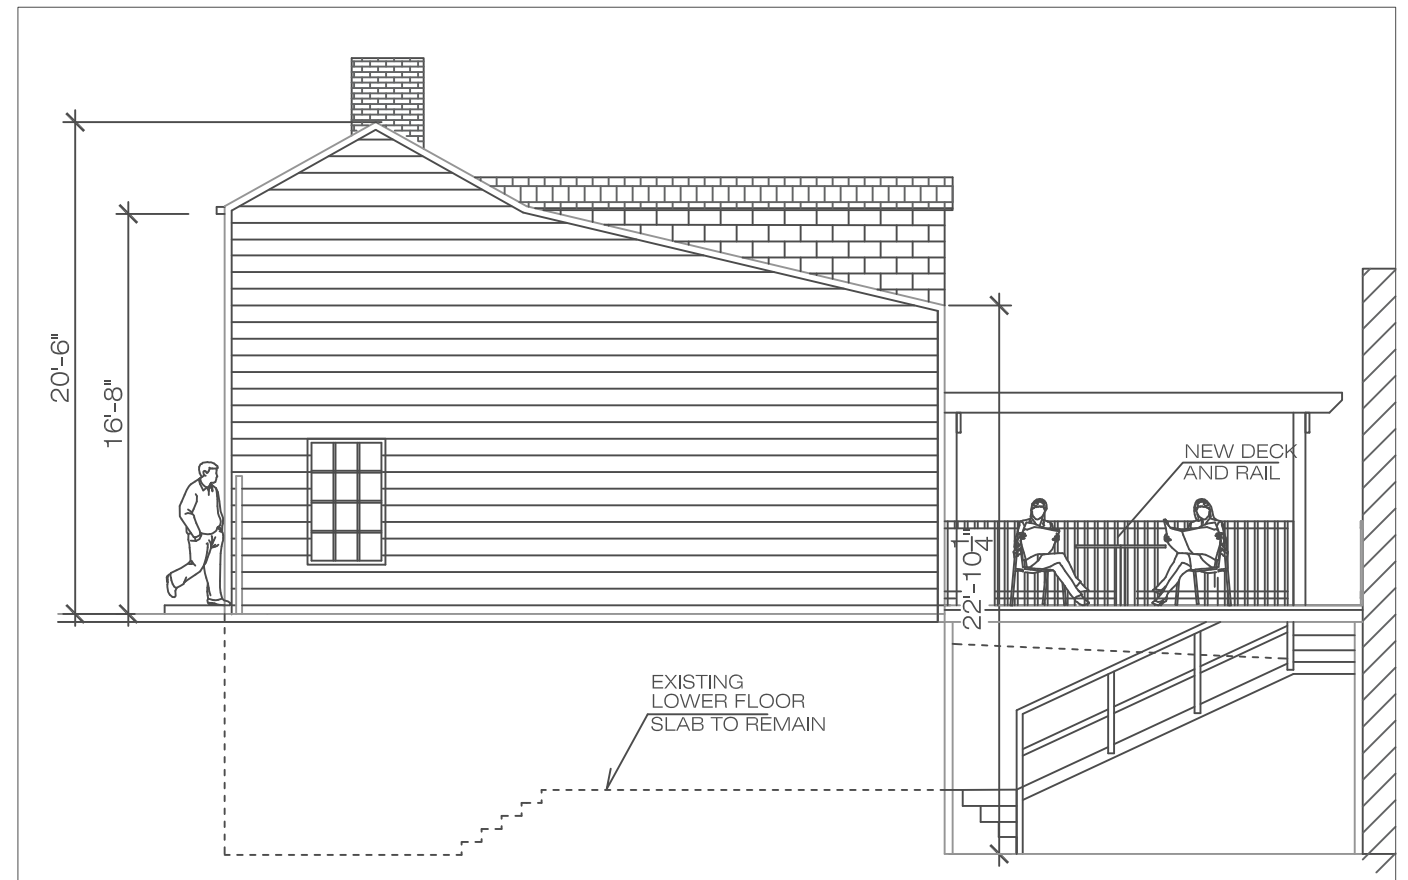


2 PROPOSED RIGHT SIDE ELEVATION
1/8" = 1'-0"

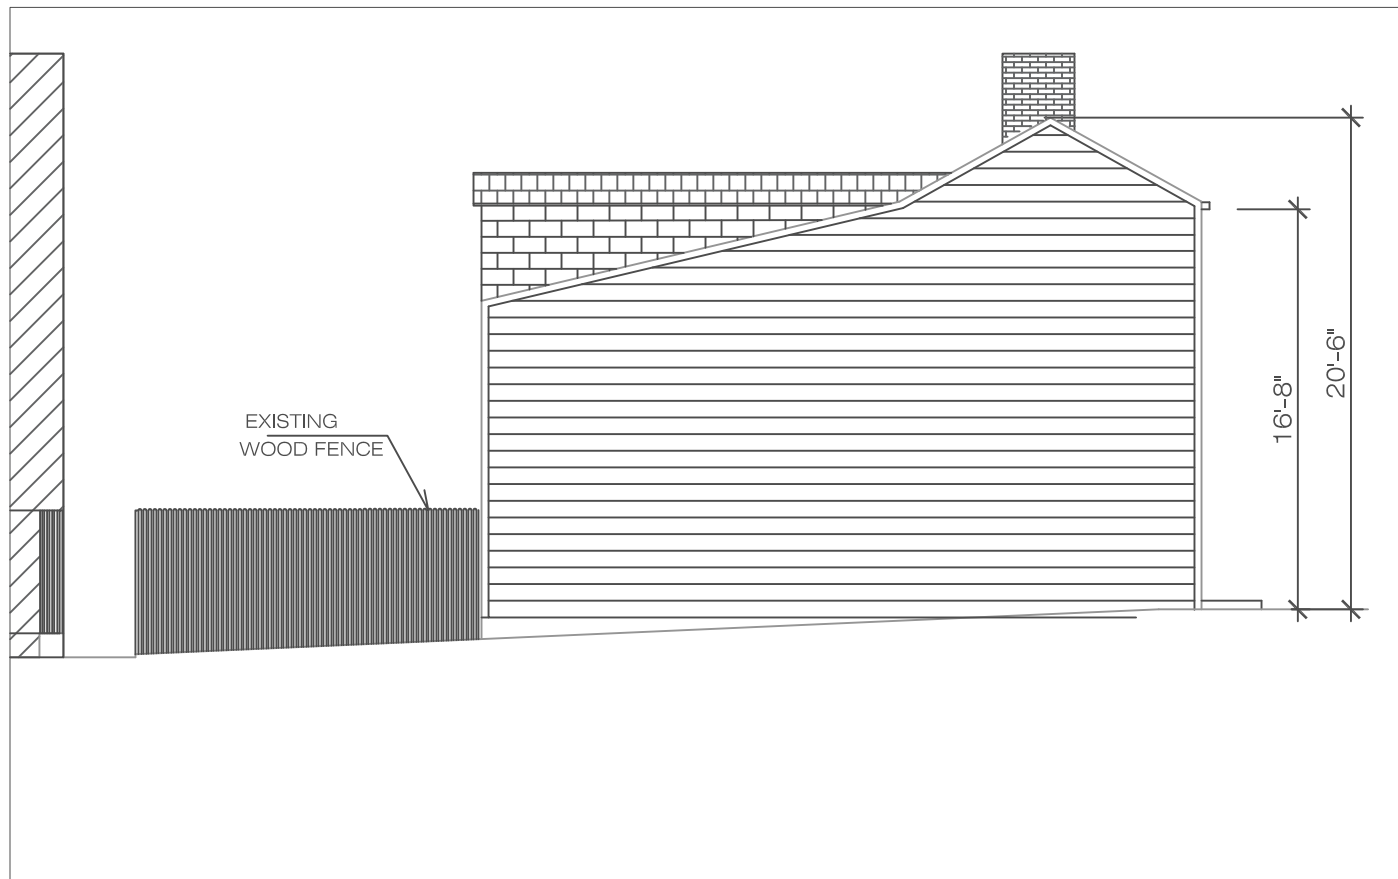


3 EXISTING LEFT SIDE ELEVATION
1/8" = 1'-0"

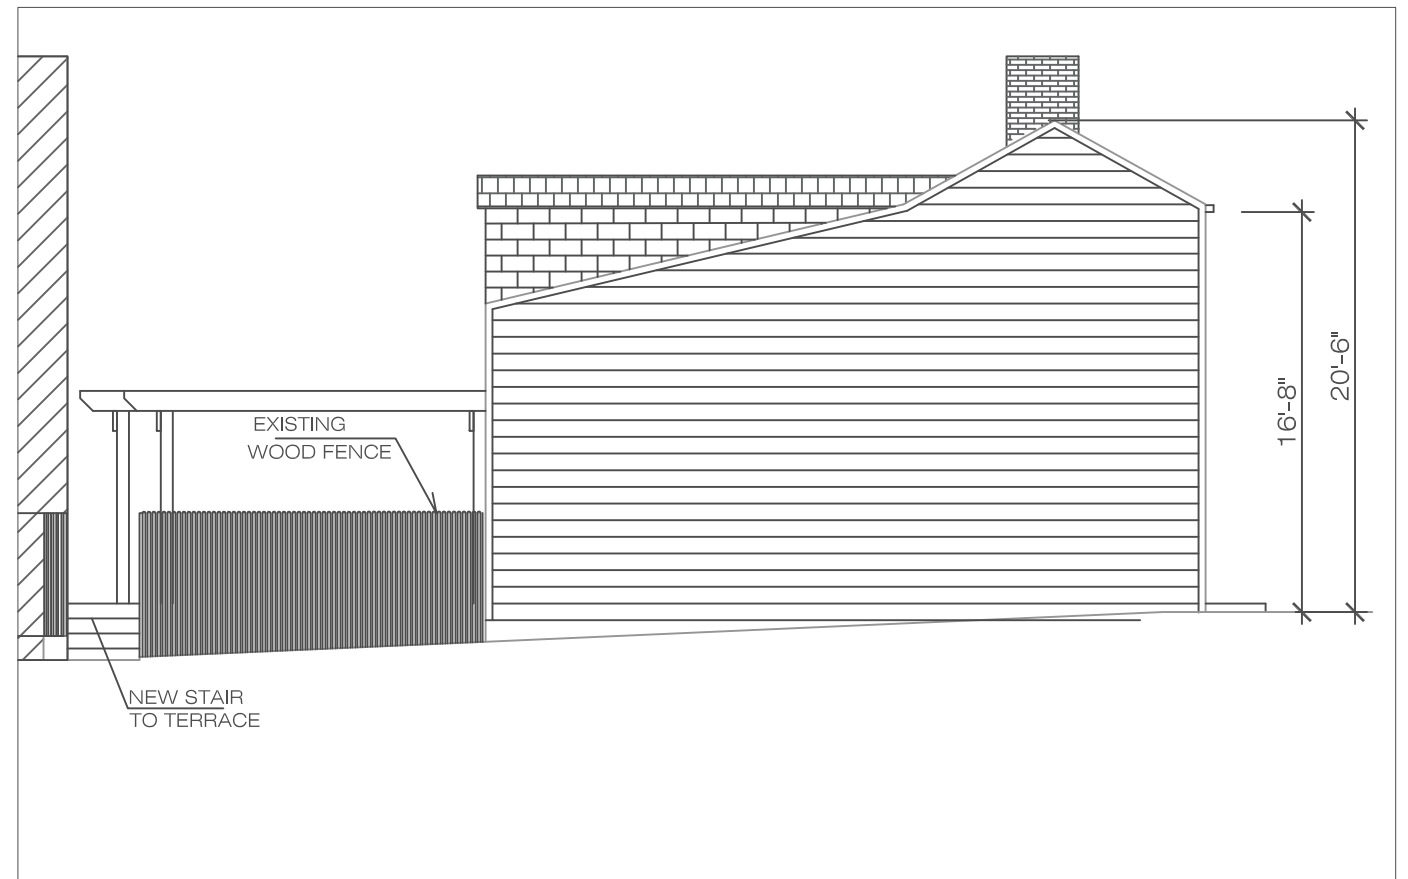


4 PROPOSED LEFT SIDE ELEVATION
1/8" = 1'-0"

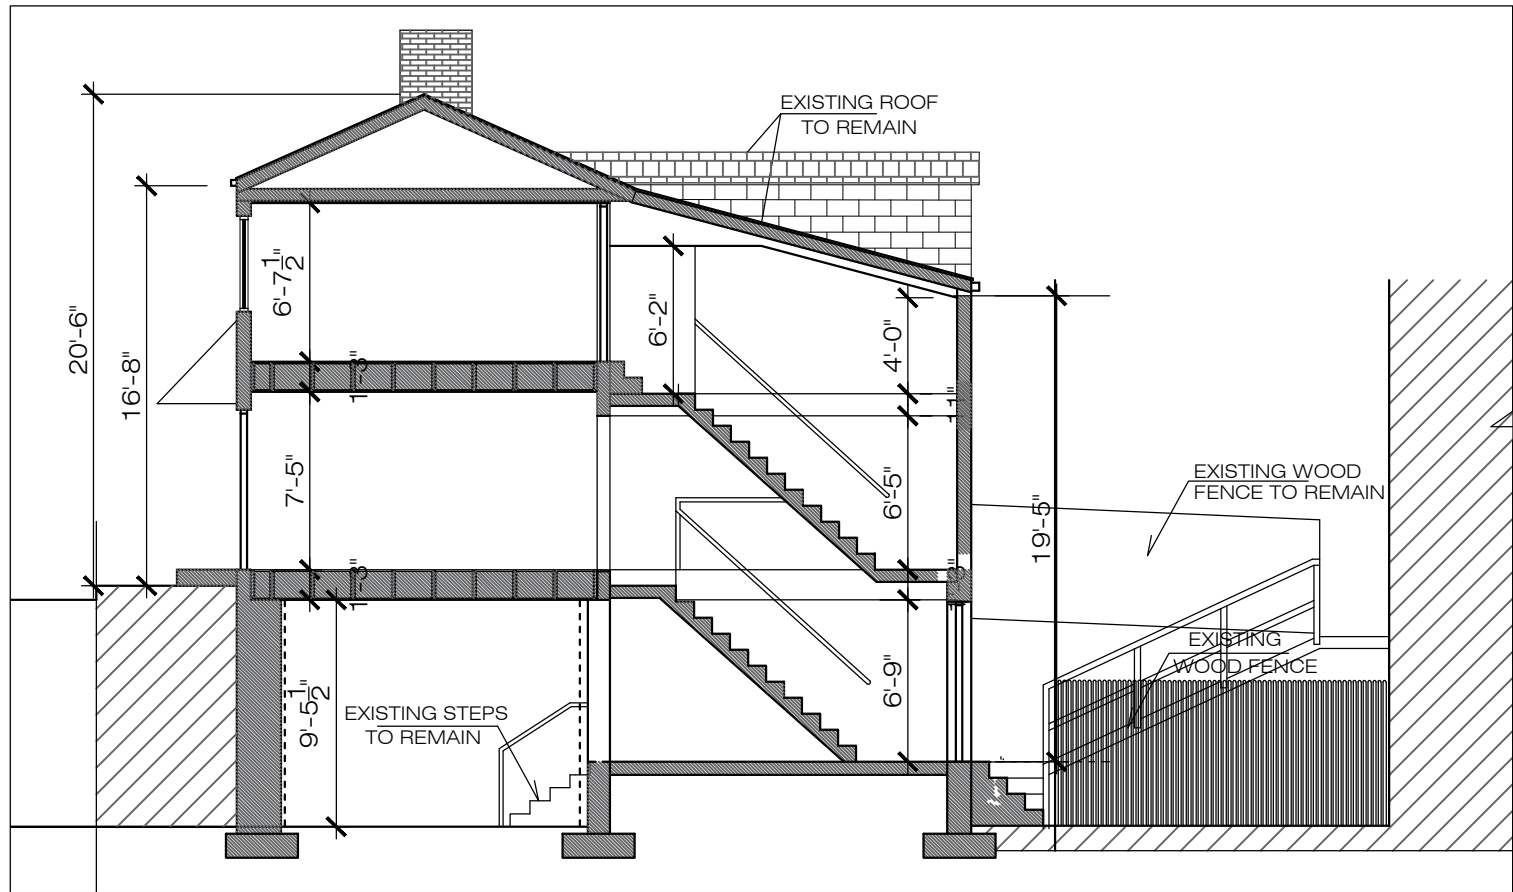


1 EXISTING SECTION
1/8" = 1'-0"

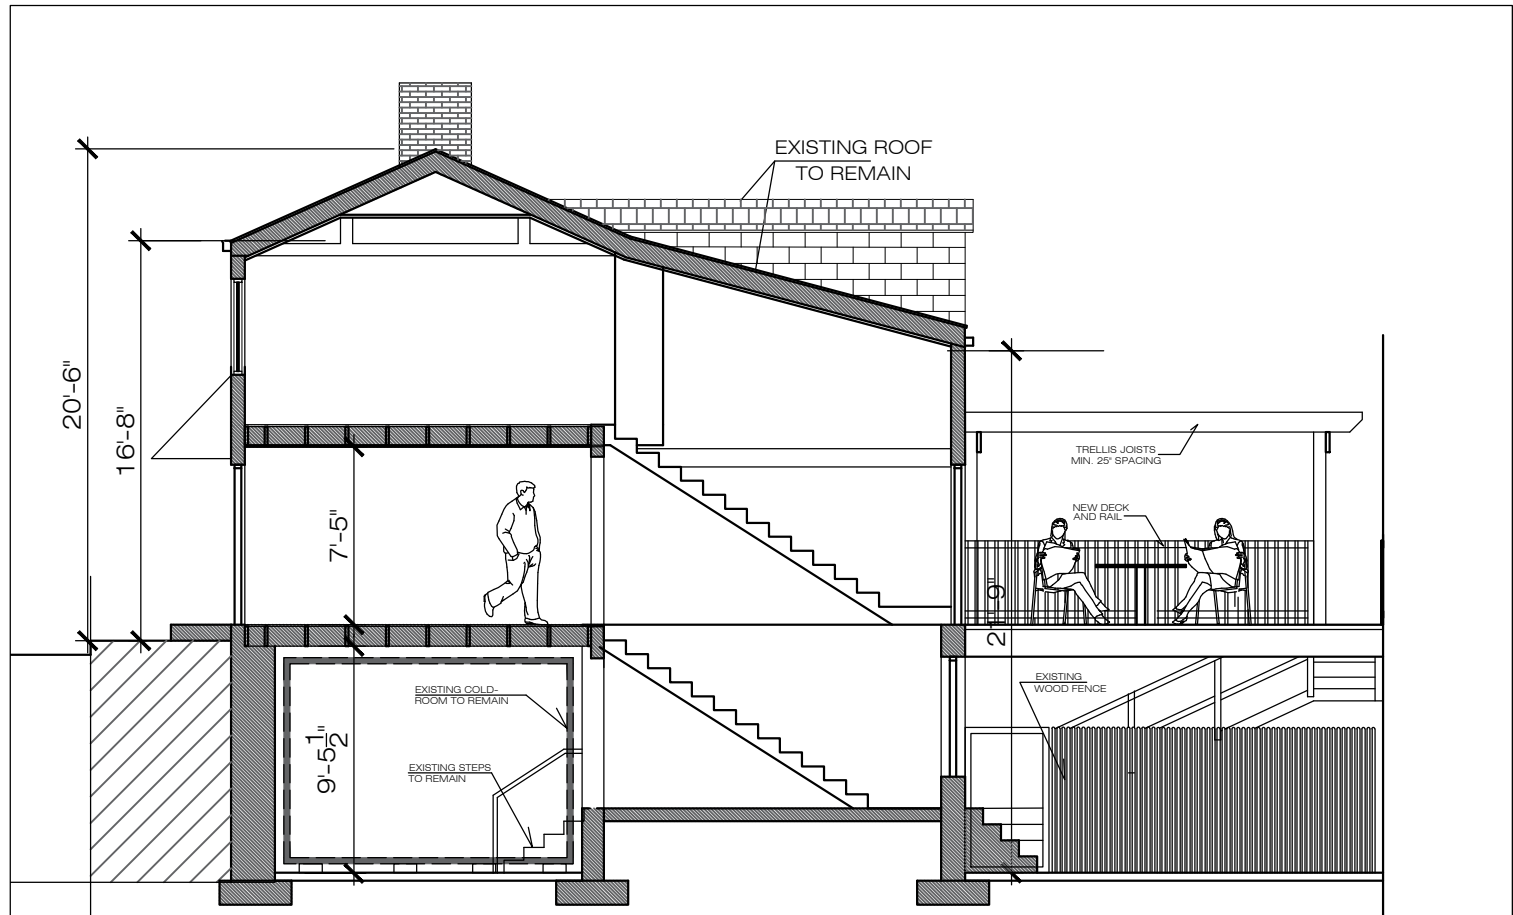


2 PROPOSED SECTION
1/8" = 1'-0"

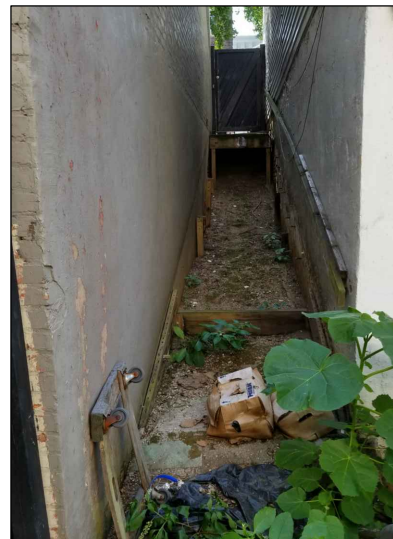


3 SOUTH SIDE PHOTO

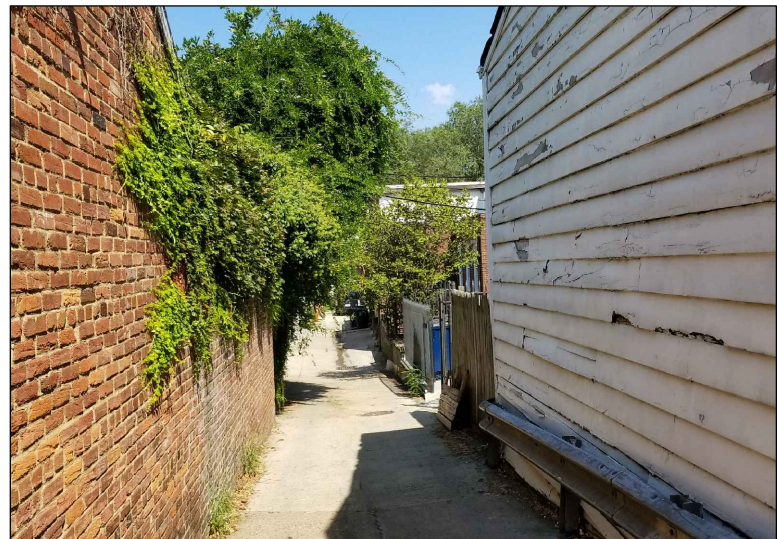


4 NORTH SIDE PHOTO

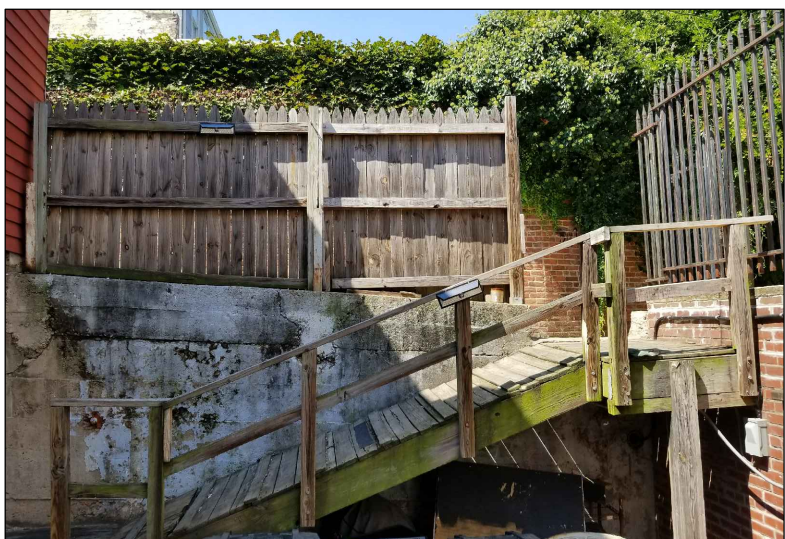


5 EXISTING RAMP TO REMAIN

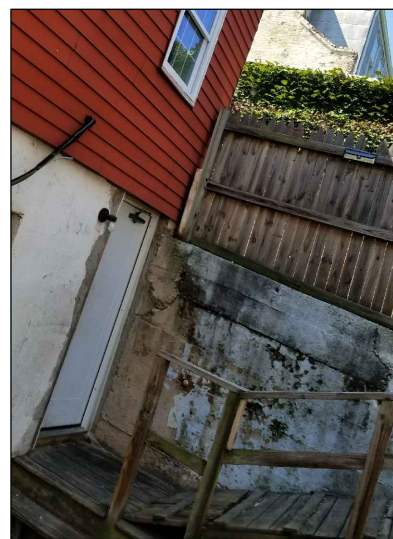

6 BACK ENTRANCE FROM RAMP

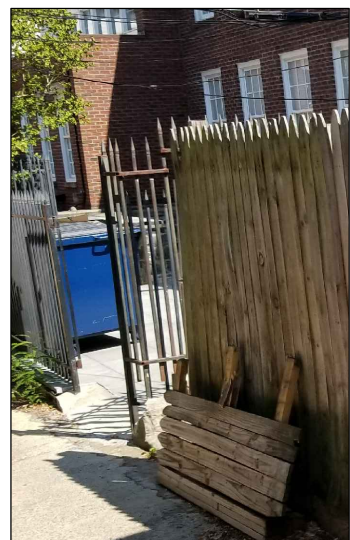

7 ENTRY FROM SOUTH ALLEY

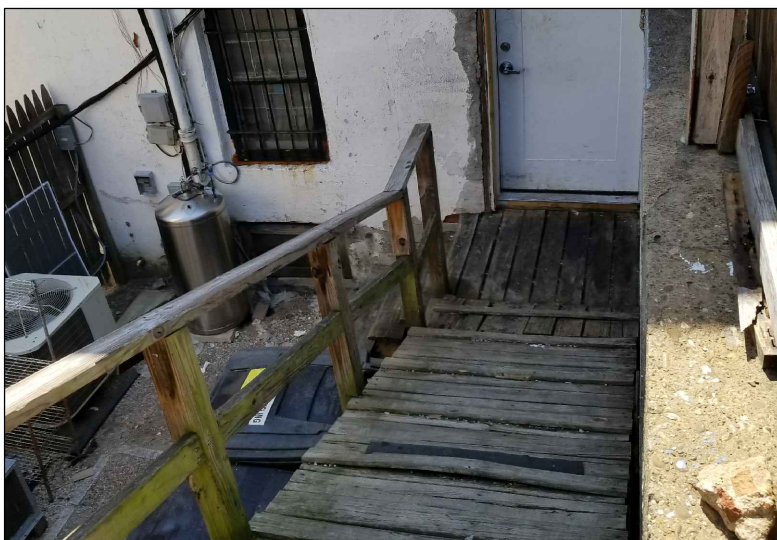

8 RAMP VIEW

TO BE REMOVED
NEW
EXISTING TO REMAIN

RICH MARKUS ARCHITECTS
2601 P STREET NW 2ND FL
WASHINGTON DC 20007
202.333.2733
www.richmarkusarchitects.com

1209 POTOMAC ST, NW
WASHINGTON D.C.

EXISTING AND
PROPOSED
SECTIONS
AND PHOTO

REVISIONS

3/8" = 1'-0"

03-12-2020

ISSUE

A 008
DRAWING NUMBER