


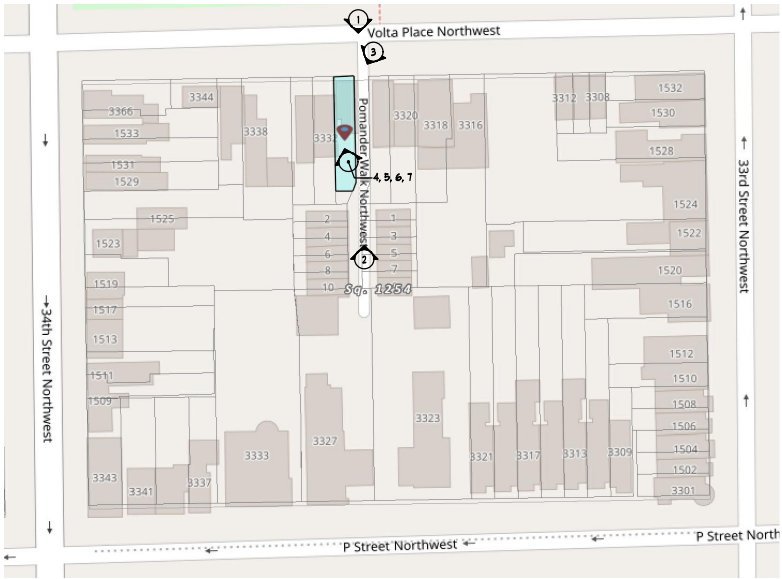

AI AREA PLAN
CO N.T.S.



2 REAR VIEW FROM POMANDER WALK



4 REAR VIEW



5 REAR VIEW OF NEIGHBORING WALL



1 FRONT VIEW FROM VOLTA PLACE




3 ALLEY VIEW FROM VOLTA PLACE



6 REAR VIEW OF NEIGHBORING WALL



7 REAR VIEW

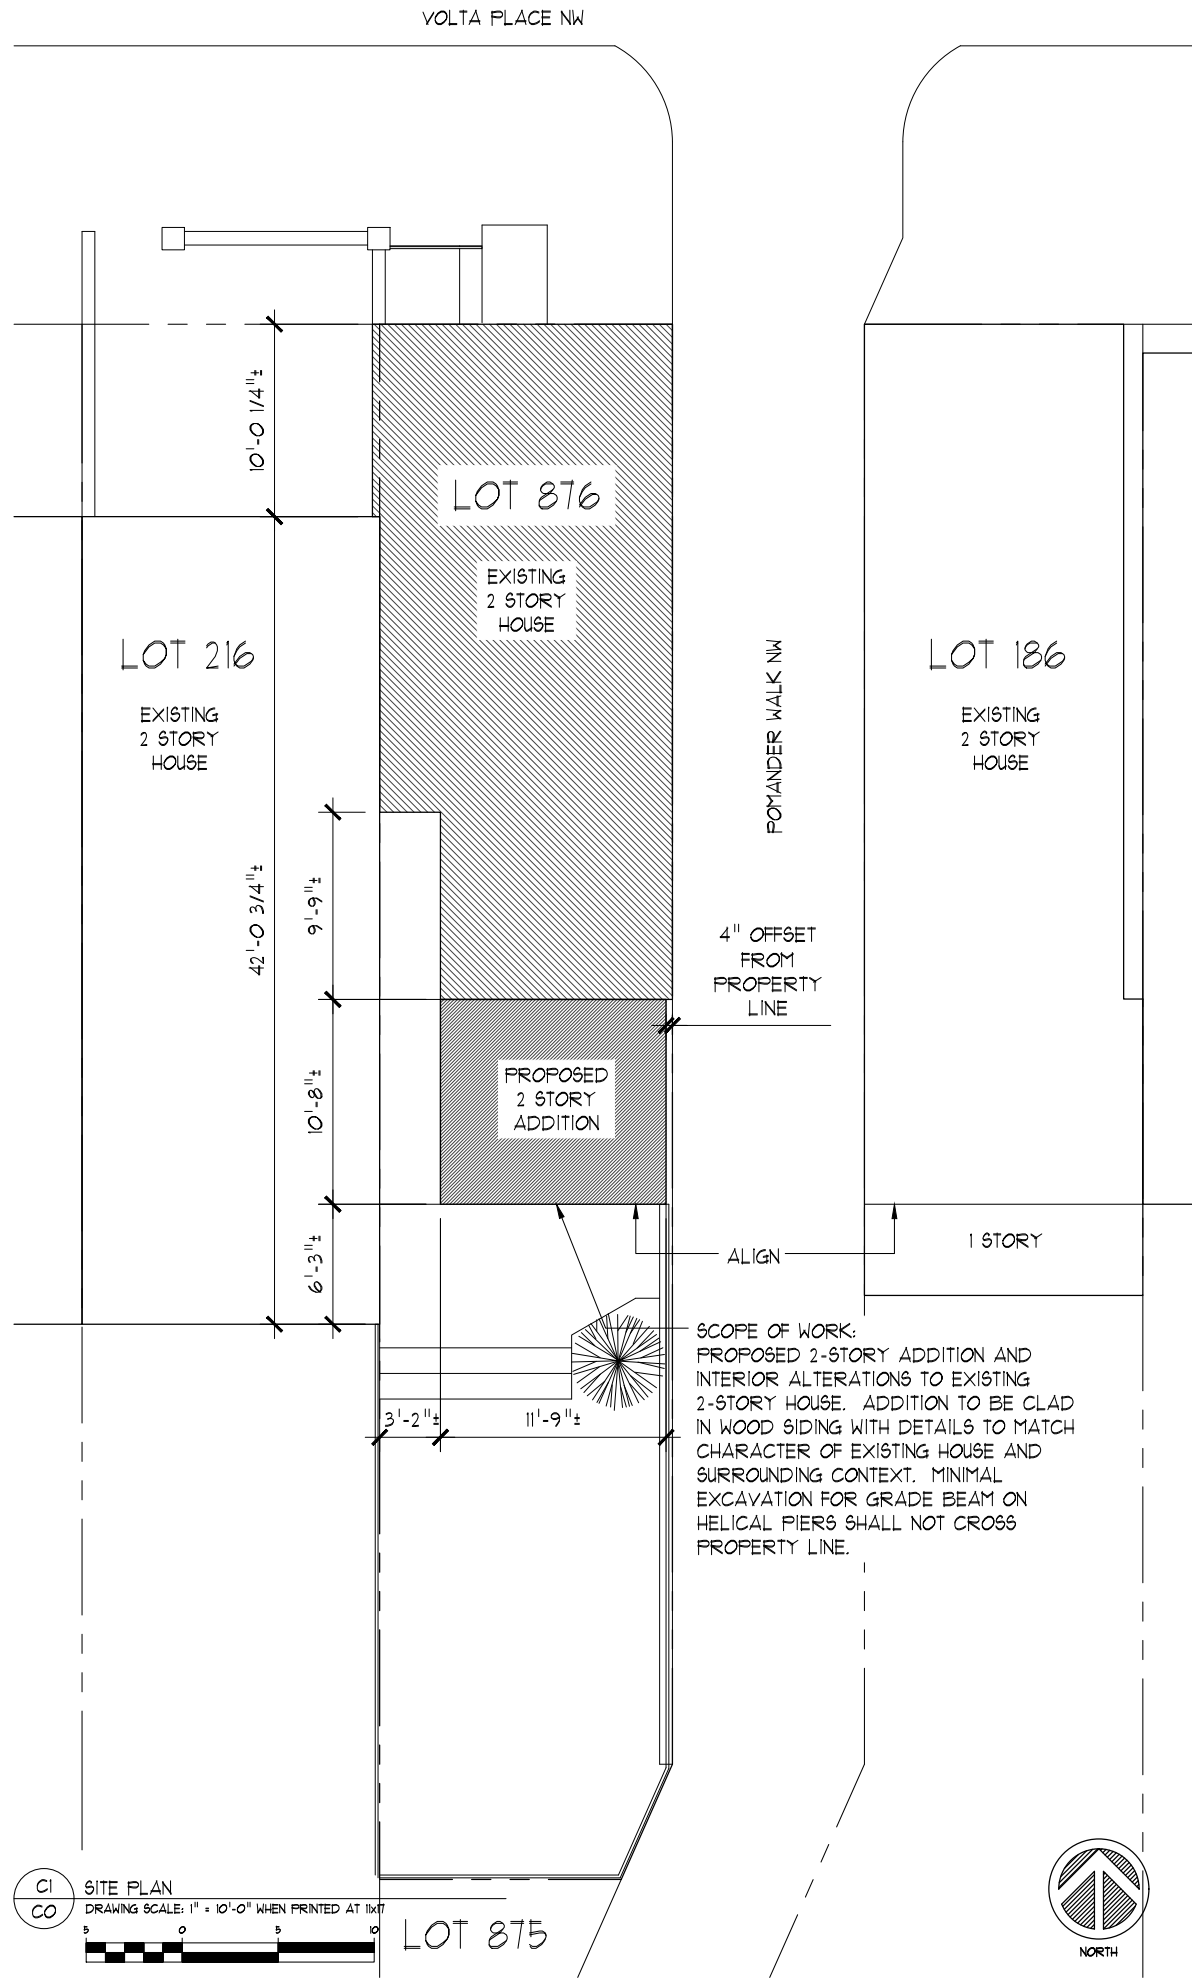

2212
BVA
BarnesVanz Architects Inc.
1000 Potomac St NW, Suite
L-2
Washington DC 20007
barnesvanze.com 202 337
7255


**Kaufman
Residence**
3328 Volta Place, NW
Washington DC 20007

DRAWING:	SITE PLAN AND PHOTOS
ISSUED:	
2021-08-08	O&B CONCEPT
2021-08-21	O&B CONCEPT REVISIONS
2021-09-14	O&B CONCEPT

CO


A1
A3.1

EXISTING FIRST FLOOR PLAN
DRAWING SCALE: 1/8" = 1'-0" WHEN PRINTED AT 11x17

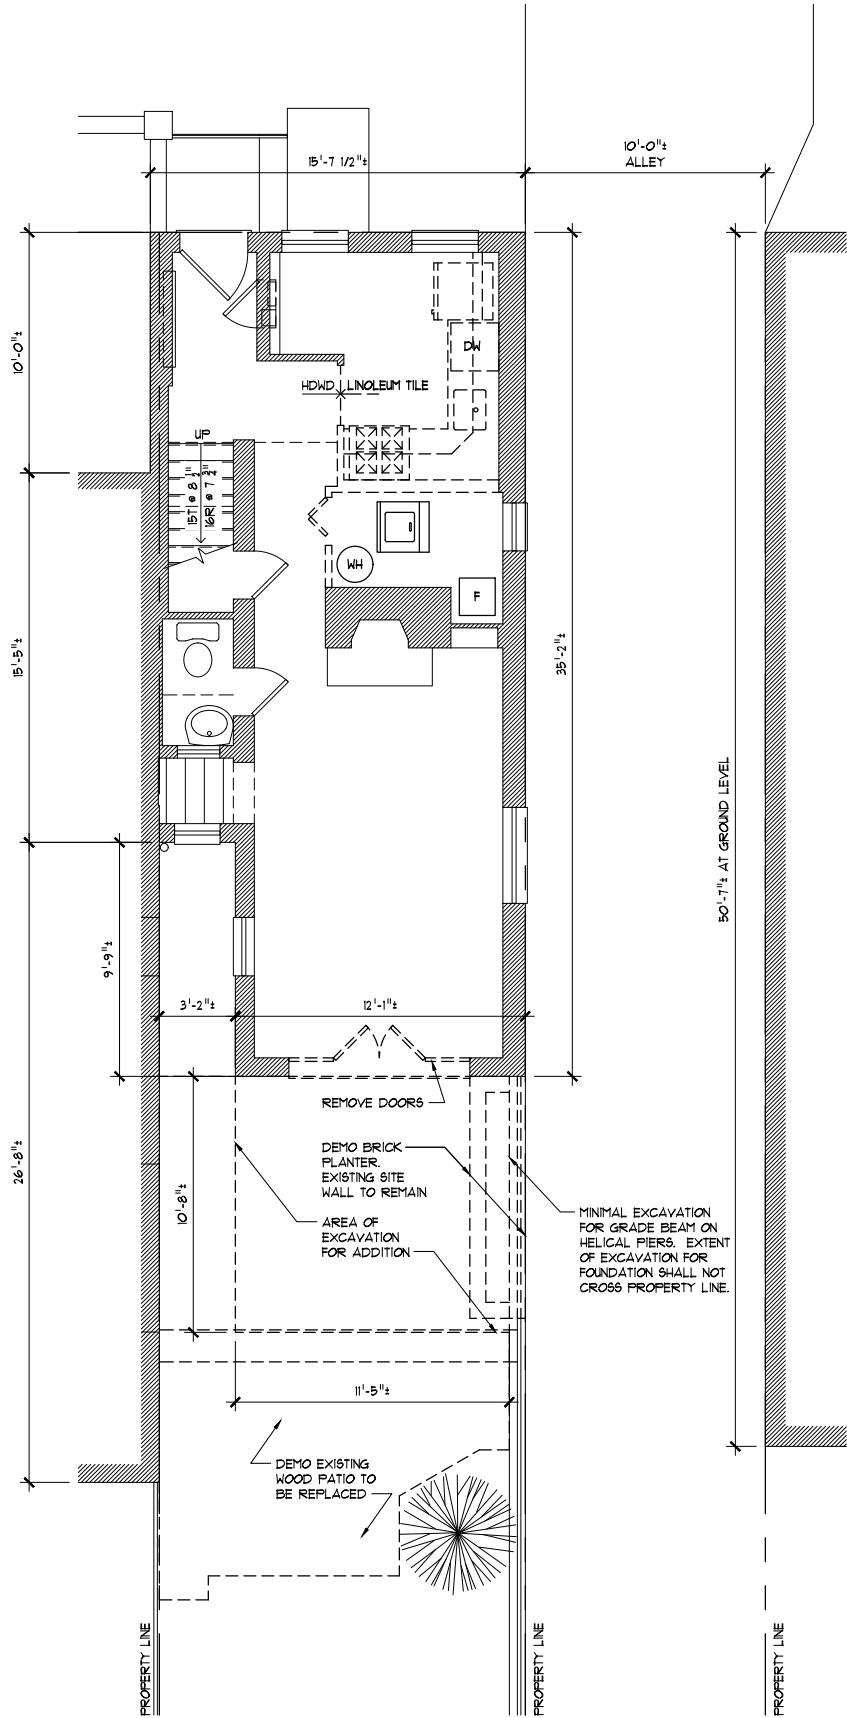

A2
A3.1

PROPOSED FIRST FLOOR PLAN
DRAWING SCALE: 1/8" = 1'-0" WHEN PRINTED AT 11x17

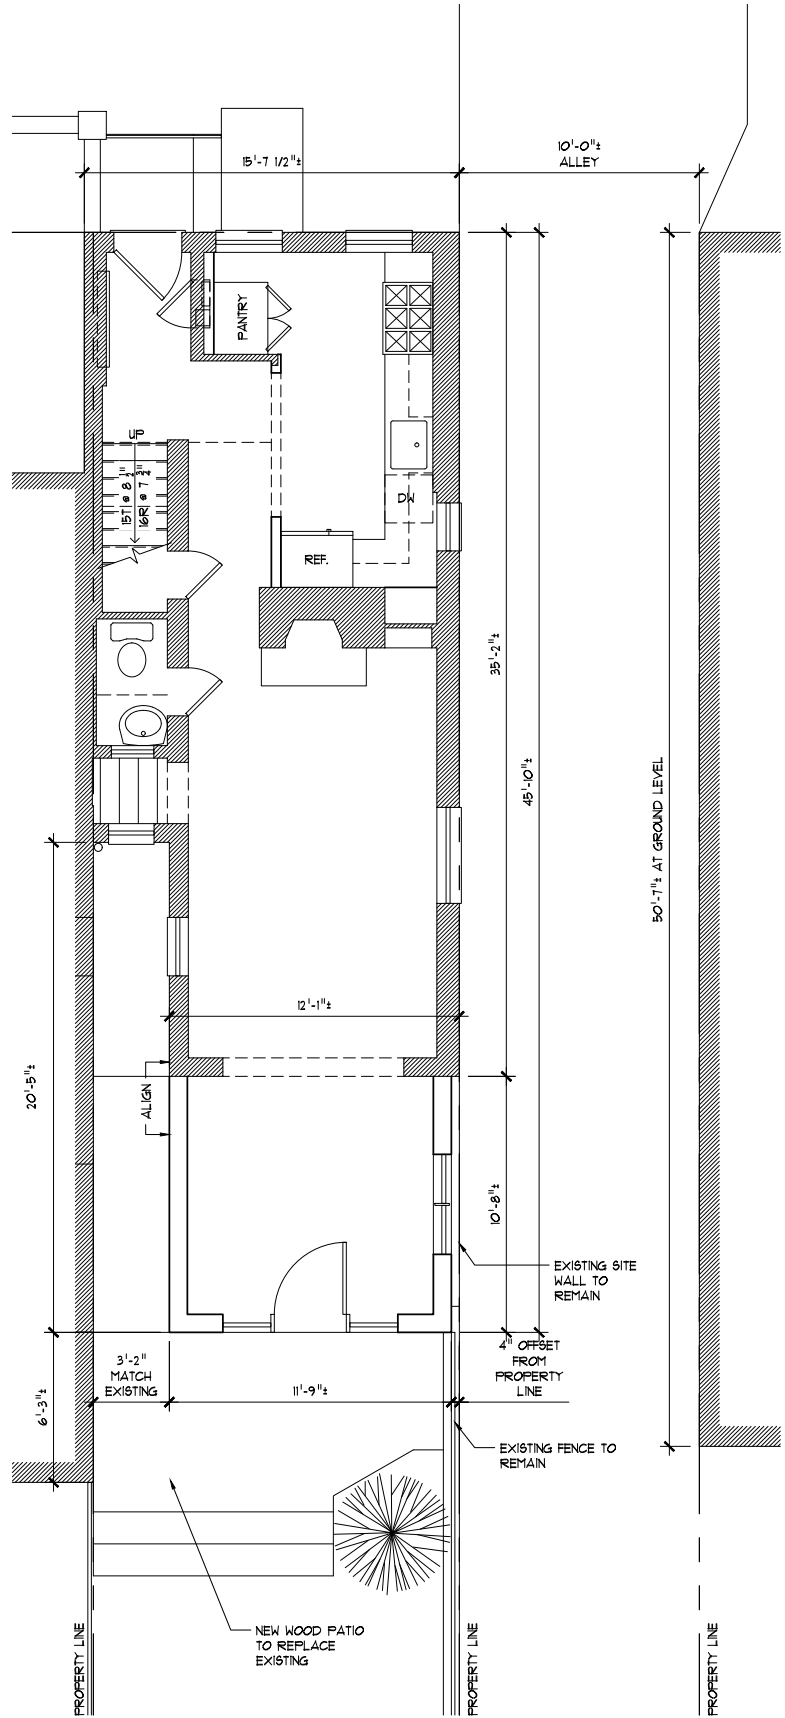

2212

BVA
BarnesVanze Architects Inc.
1000 Potomac St NW, Suite
L-2
Washington DC 20007
barnesvanze.com 202 337
7255

Kaufman
Residence


3328 Volta Place, NW
Washington DC 20007

DRAWING:	FIRST FLOOR PLANS
ISSUED:	
2022-08-08	O&B CONCEPT
2022-08-21	O&B CONCEPT REVISIONS
2022-09-14	O&B CONCEPT

A3.1


A1
A3.2

EXISTING SECOND FLOOR PLAN
DRAWING SCALE: 1/8" = 1'-0" WHEN PRINTED AT 11x17

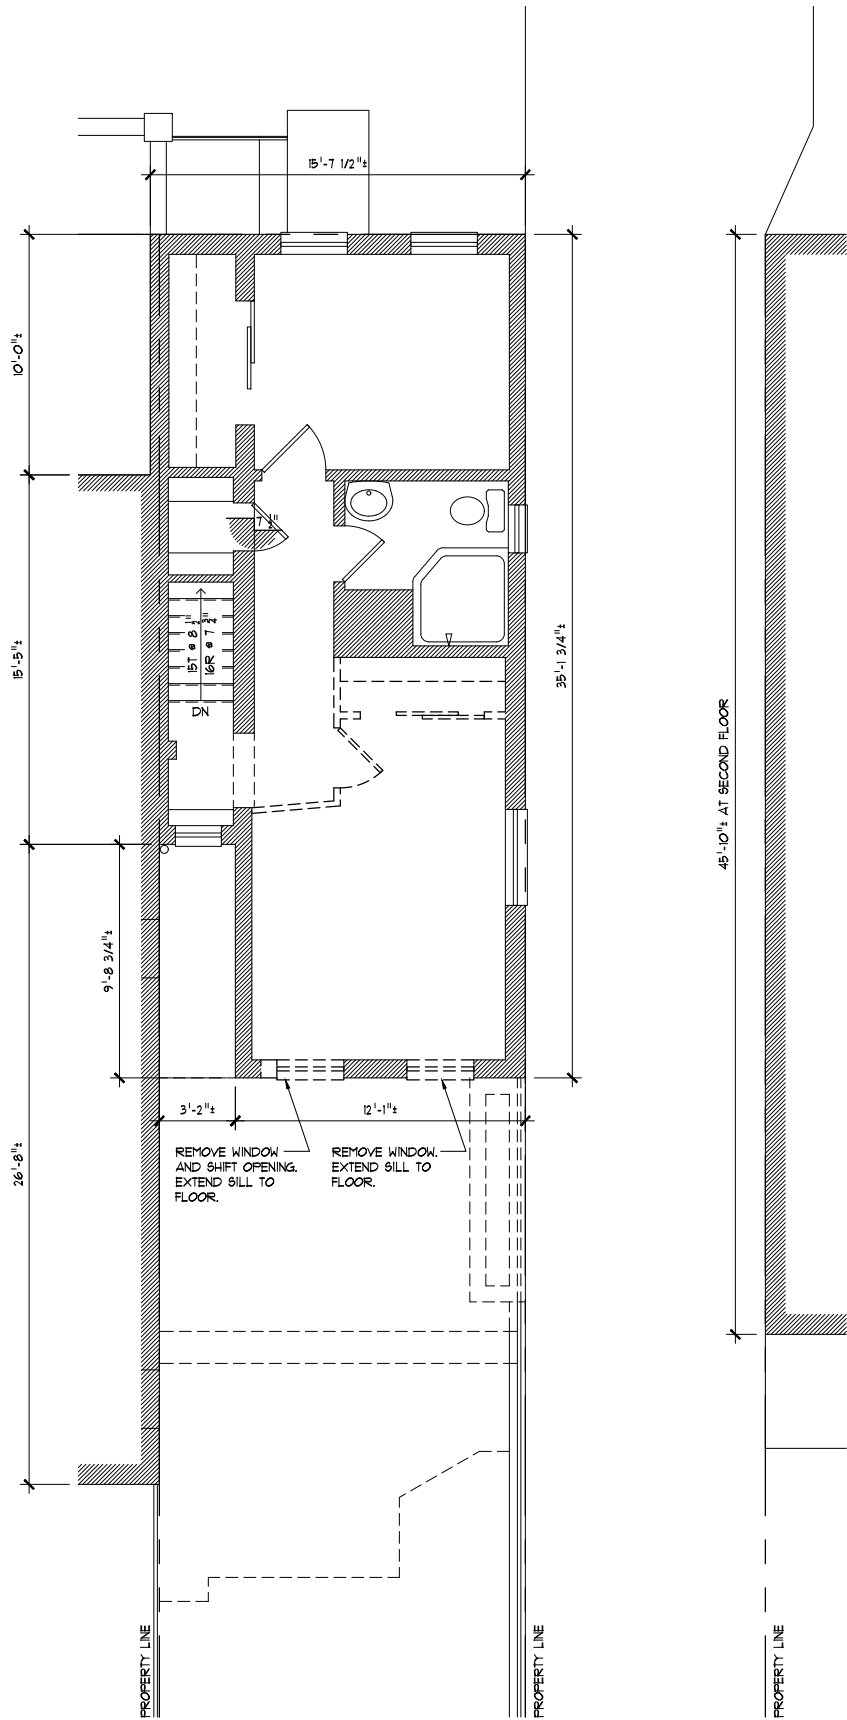

A2
A3.2

PROPOSED SECOND FLOOR PLAN
DRAWING SCALE: 1/8" = 1'-0" WHEN PRINTED AT 11x17

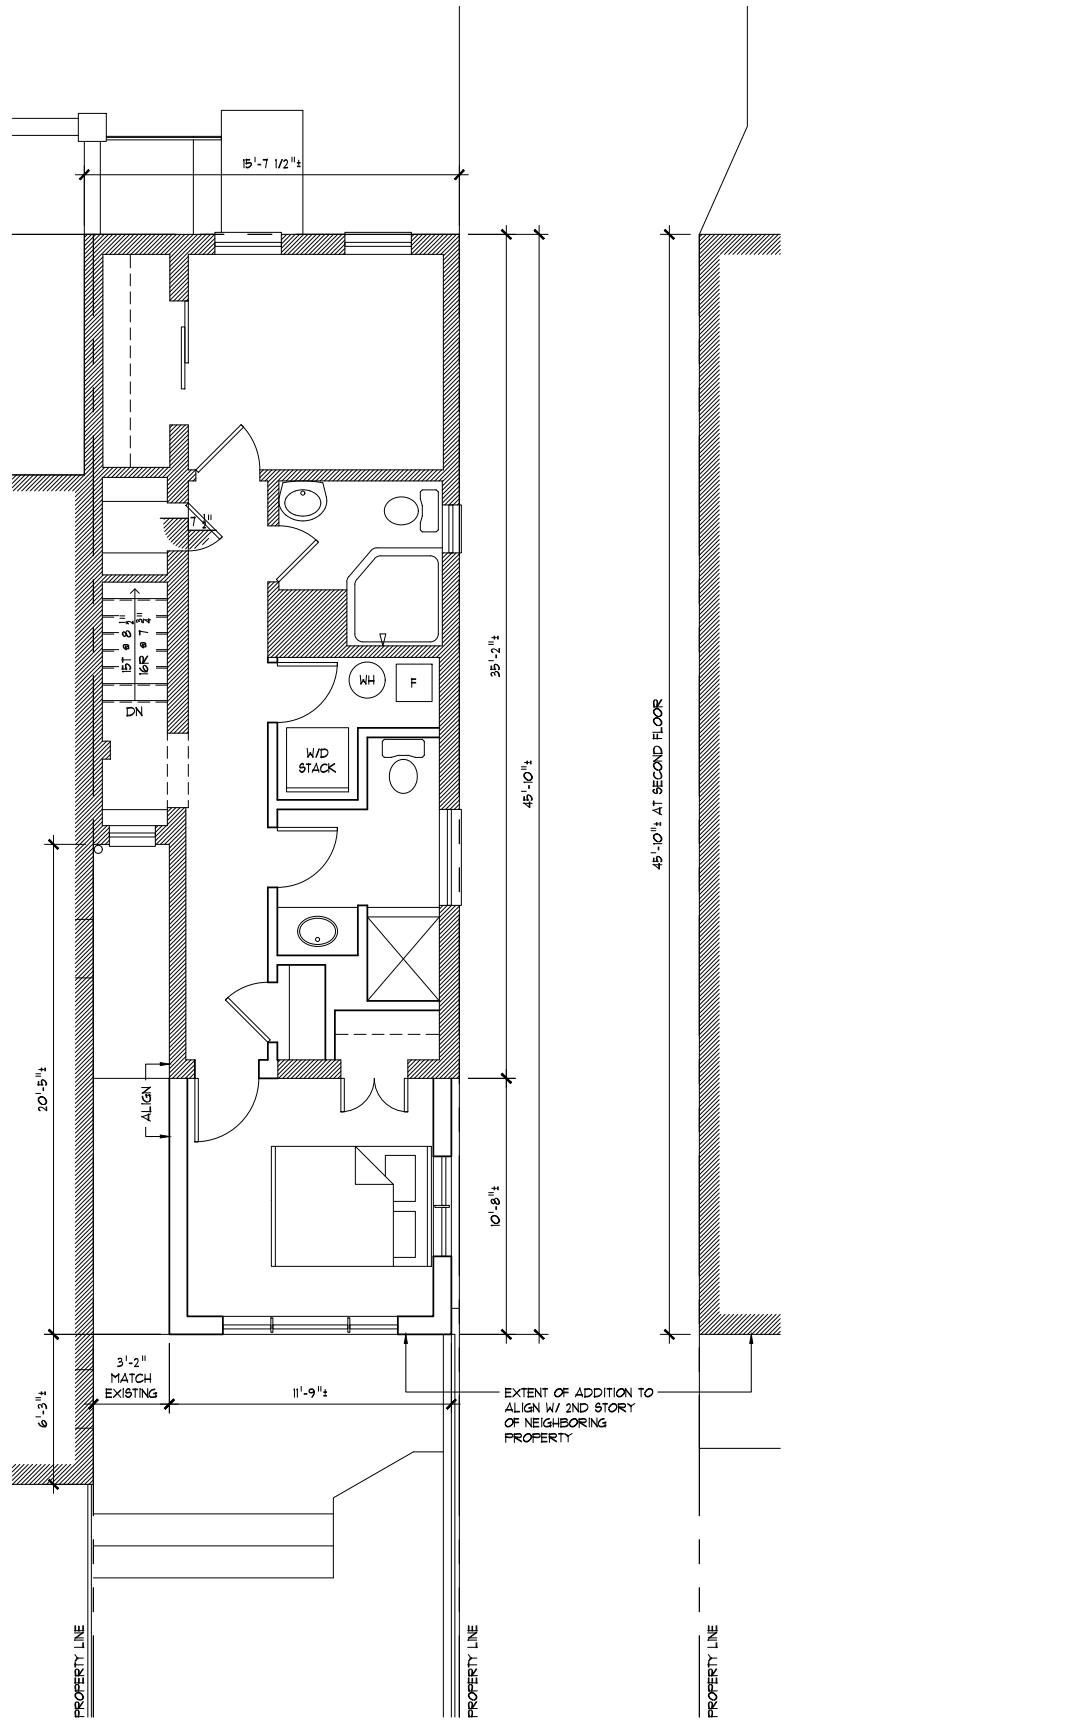

2212

BVA
BarnesVanze Architects Inc.
1000 Potomac St NW, Suite
L-2
Washington DC 20007
barnesvanze.com 202 337 7255

Kaufman
Residence

3328 Volta Place, NW
Washington DC 20007


DRAWING:	SECOND FLOOR PLANS
ISSUED:	
2022-08-08	O&B CONCEPT
2022-08-22	O&B CONCEPT REVISIONS
2022-09-14	O&B CONCEPT

A3.2

A1
A3.3

EXISTING ROOF PLAN


DRAWING SCALE: 1/8" = 1'-0" WHEN PRINTED AT 11x17

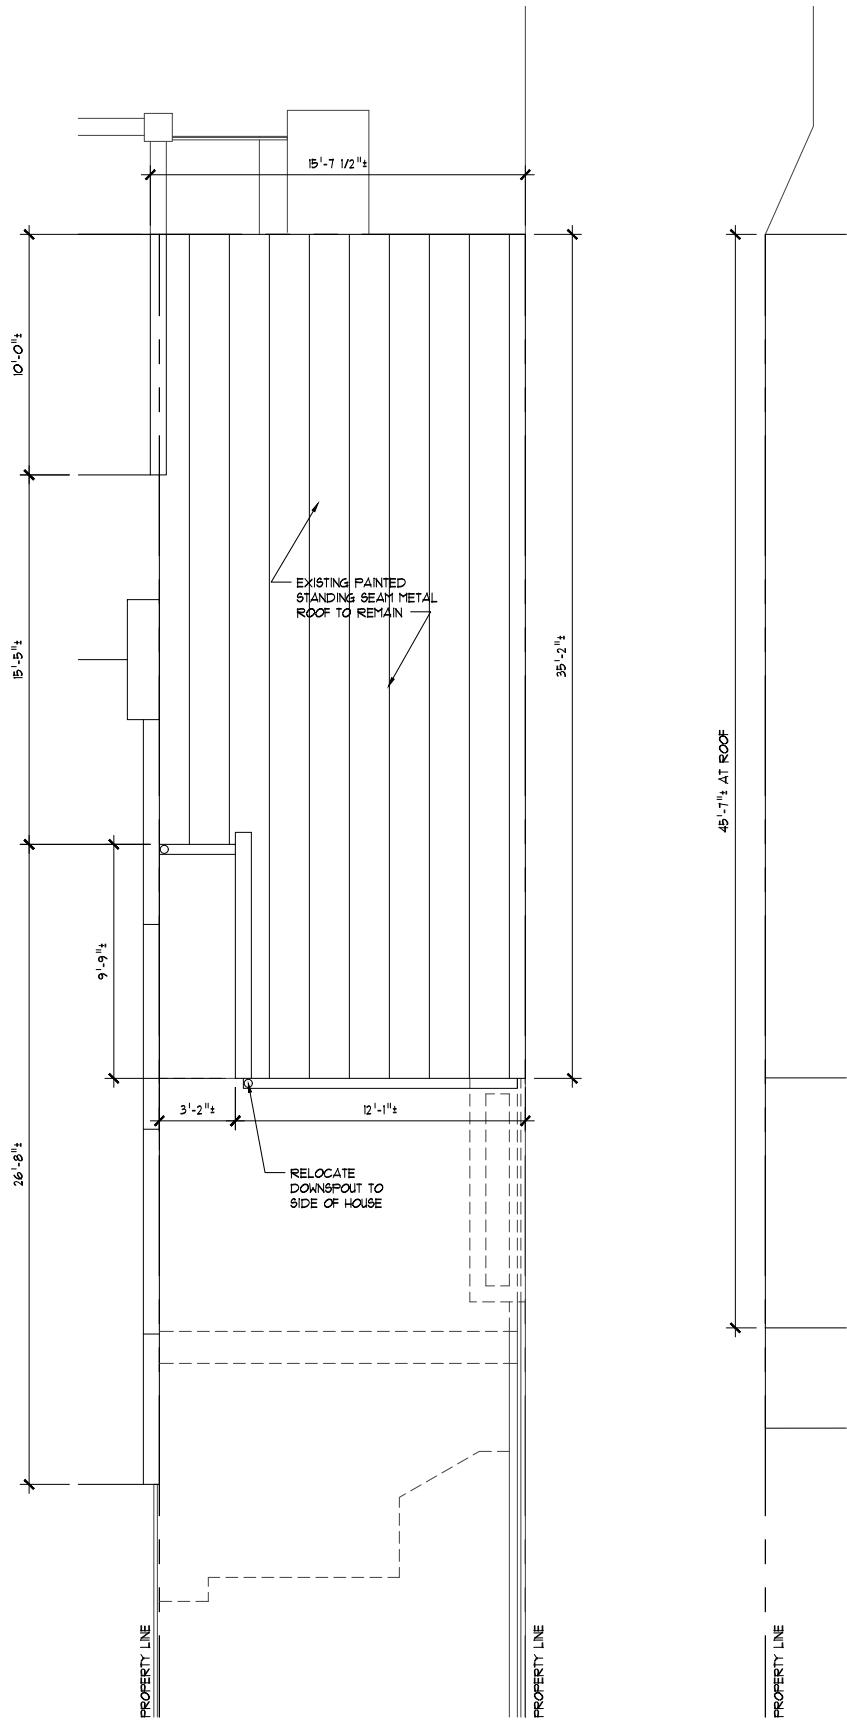

A2
A3.3

PROPOSED ROOF PLAN

DRAWING SCALE: 1/8" = 1'-0" WHEN PRINTED AT 11x17

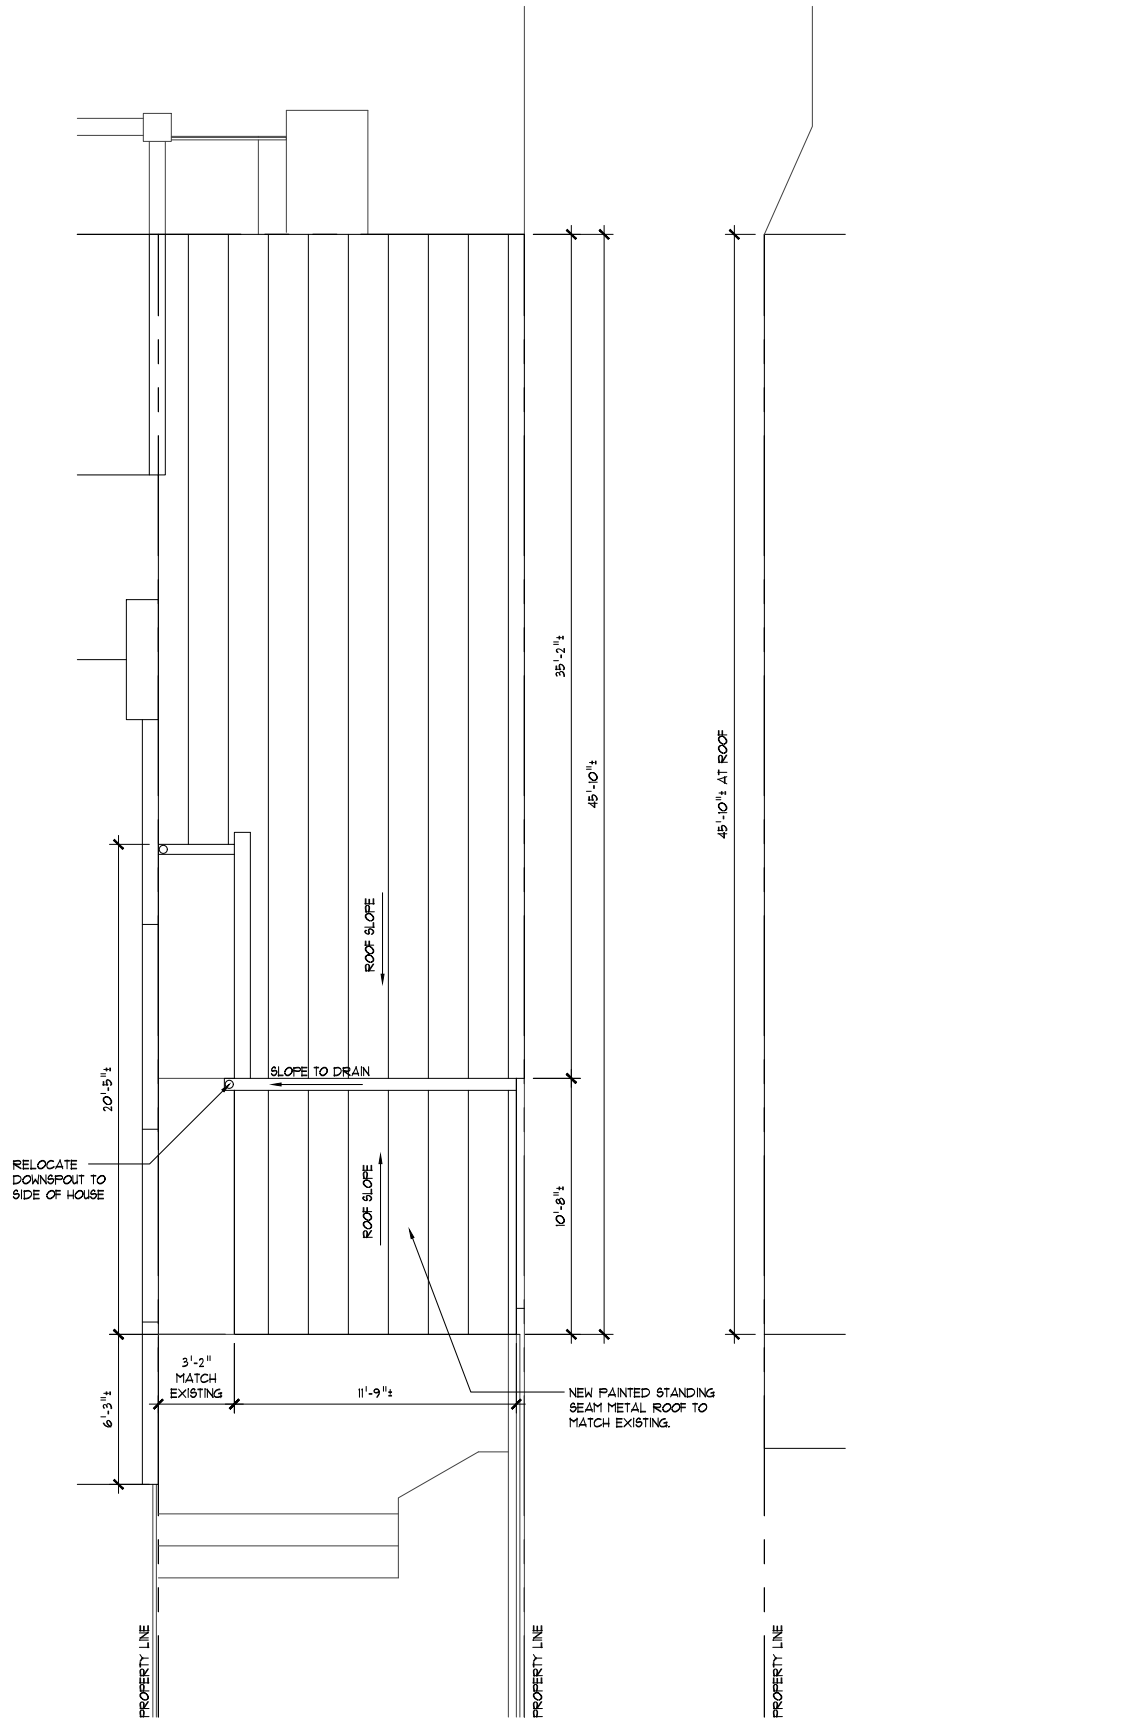

2212

BVA


BarnesVanze Architects Inc.
1000 Potomac St NW, Suite
L-2
Washington DC 20007
barnesvanze.com 202 337
7255

Kaufman
Residence


3328 Volta Place, NW
Washington DC 20007

DRAWING:	ROOF PLANS
ISSUED:	
2022-08-08	O&B CONCEPT
2022-08-22	O&B CONCEPT REVISIONS
2022-09-14	O&B CONCEPT



A3.3

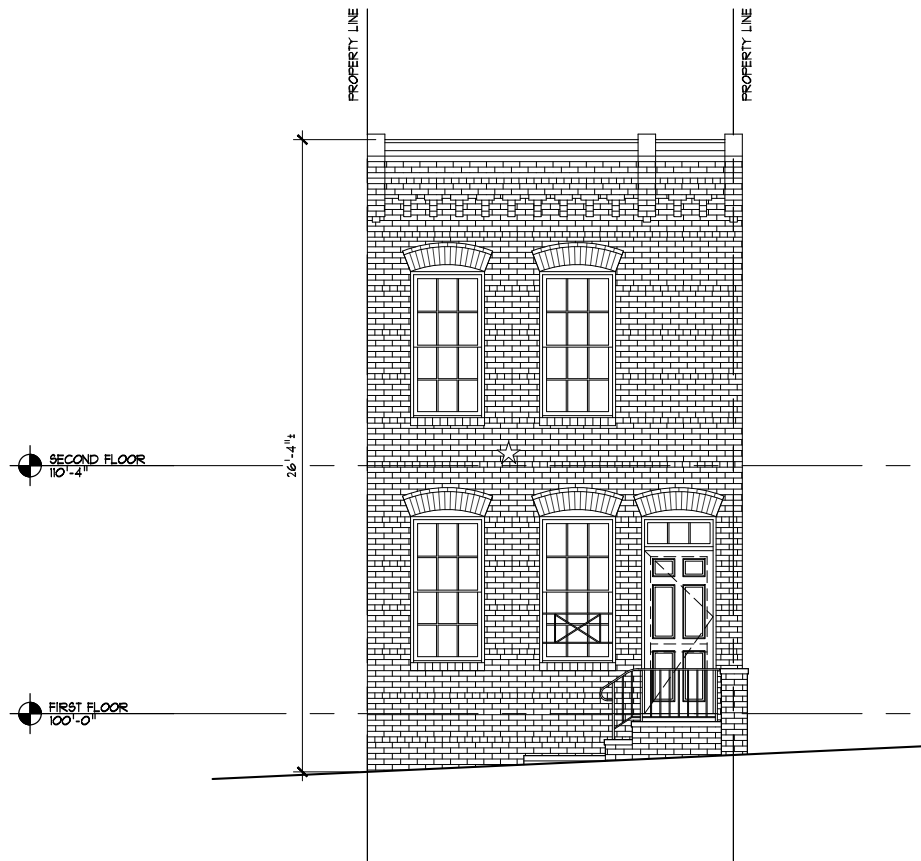


A1 EXISTING NORTH ELEVATION TO REMAIN A6-16
A4.1 DRAWING SCALE: 1/8" = 1'-0" WHEN PRINTED AT 11x17

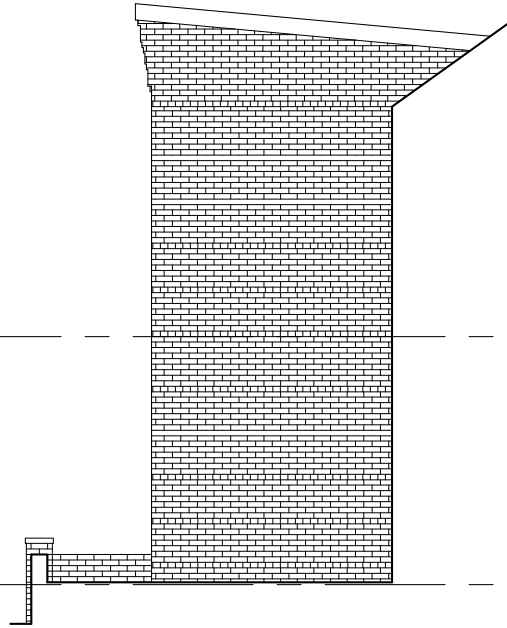

A2 WEST ELEVATION
A4.1 DRAWING SCALE: 1/8" = 1'-0" WHEN PRINTED AT 11x17

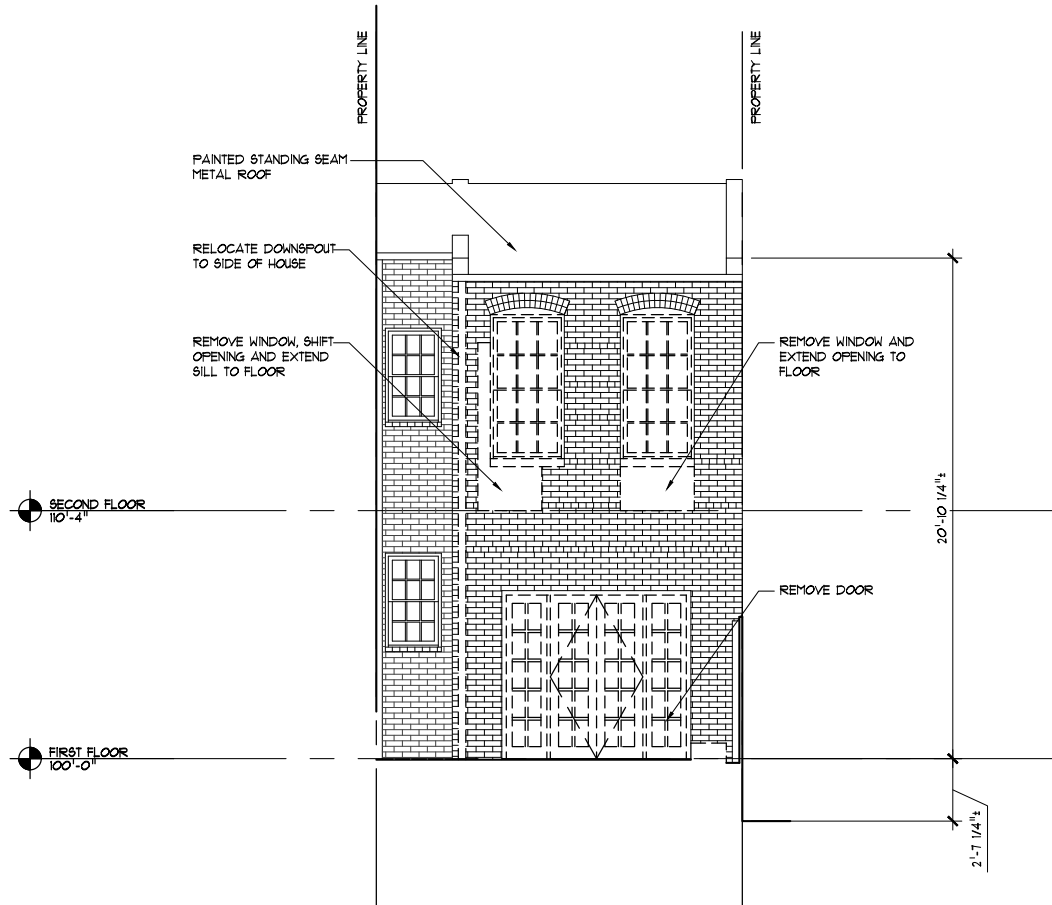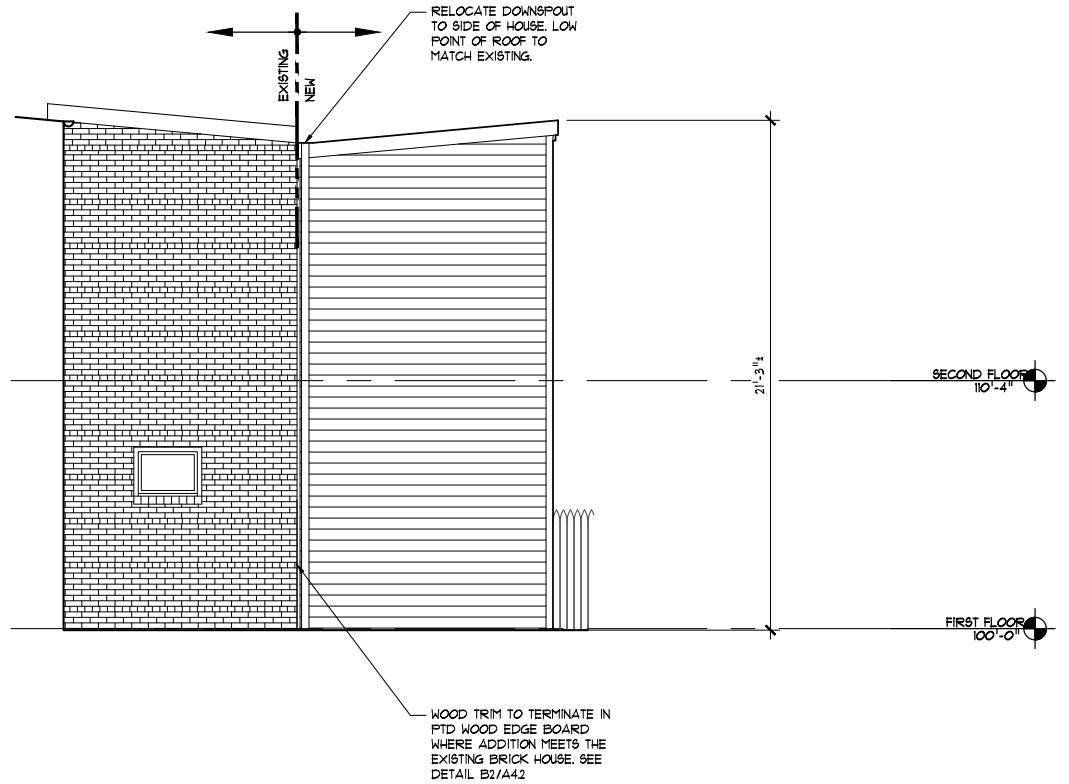


B1 EXISTING SOUTH ELEVATION
A4.1 DRAWING SCALE: 1/8" = 1'-0" WHEN PRINTED AT 11x17

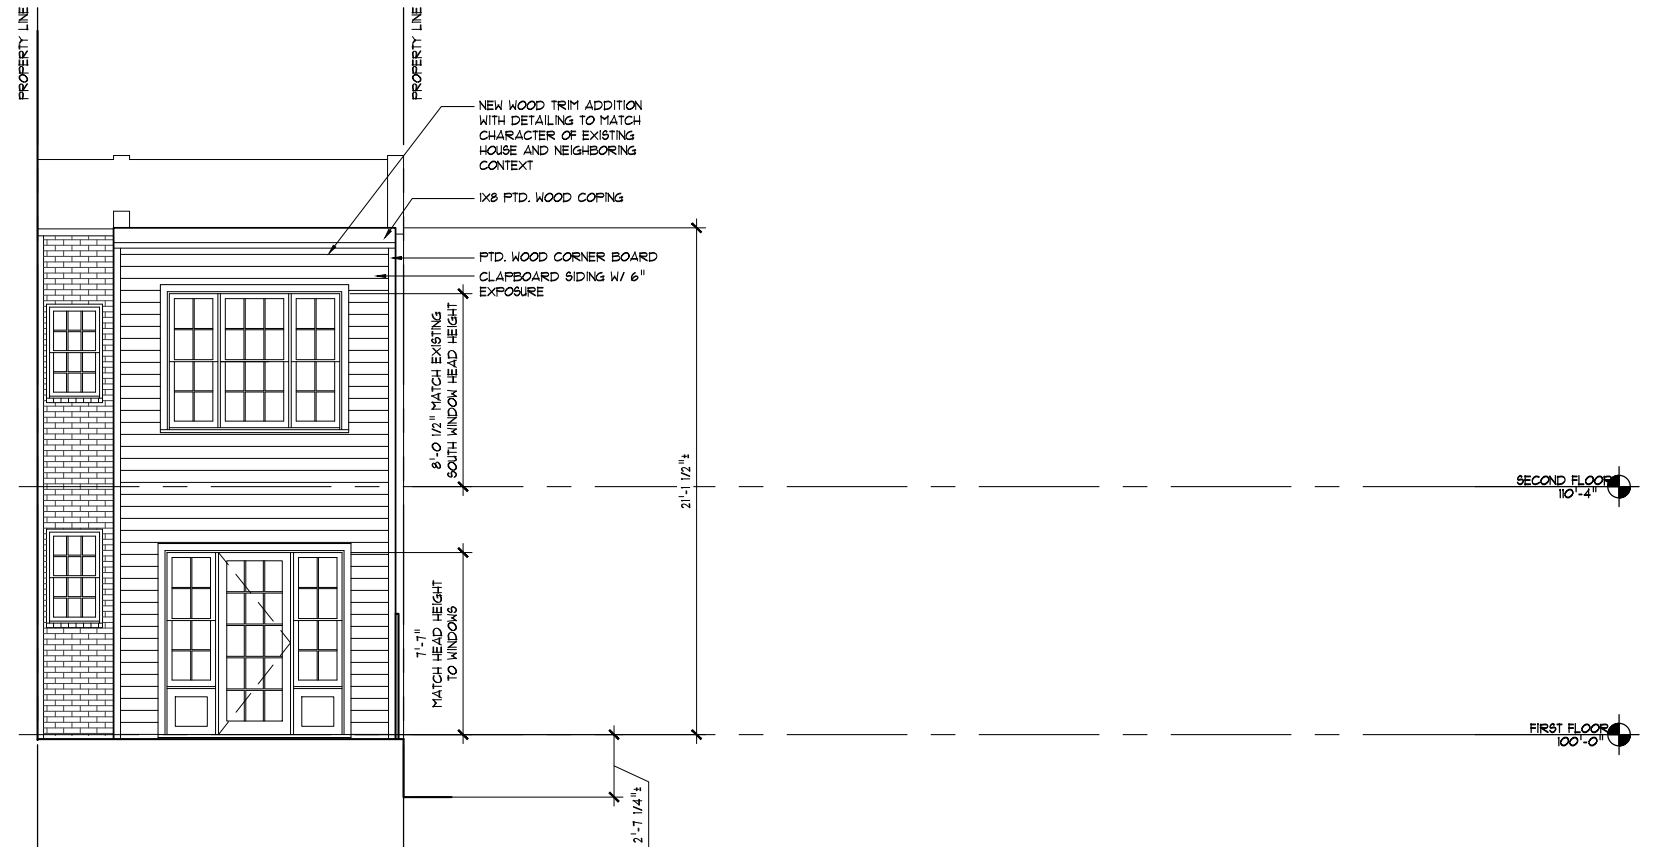


B2 PROPOSED SOUTH ELEVATION
A4.1 DRAWING SCALE: 1/8" = 1'-0" WHEN PRINTED AT 11x17




DRAWING:		ELEVATIONS	
ISSUED:		DATE	DESCRIPTION
2021-08-08	O&B CONCEPT		
2021-08-21	O&B CONCEPT REVISIONS		
2021-09-14	O&B CONCEPT		

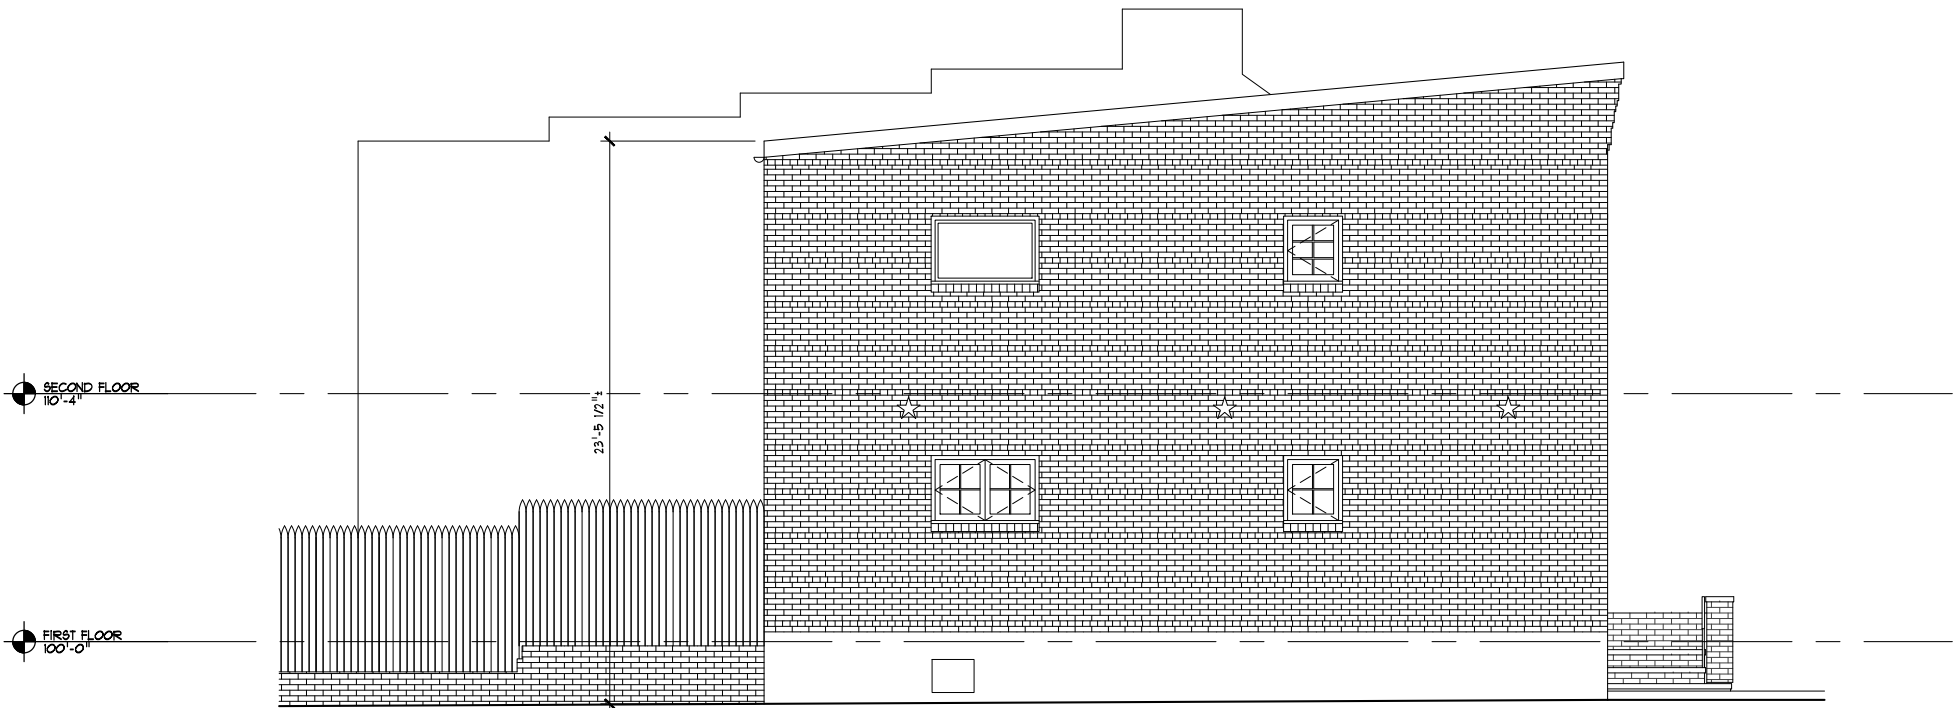

A1 EXISTING EAST ELEVATION
A4.2 DRAWING SCALE: 1/8" = 1'-0" WHEN PRINTED AT 11x17

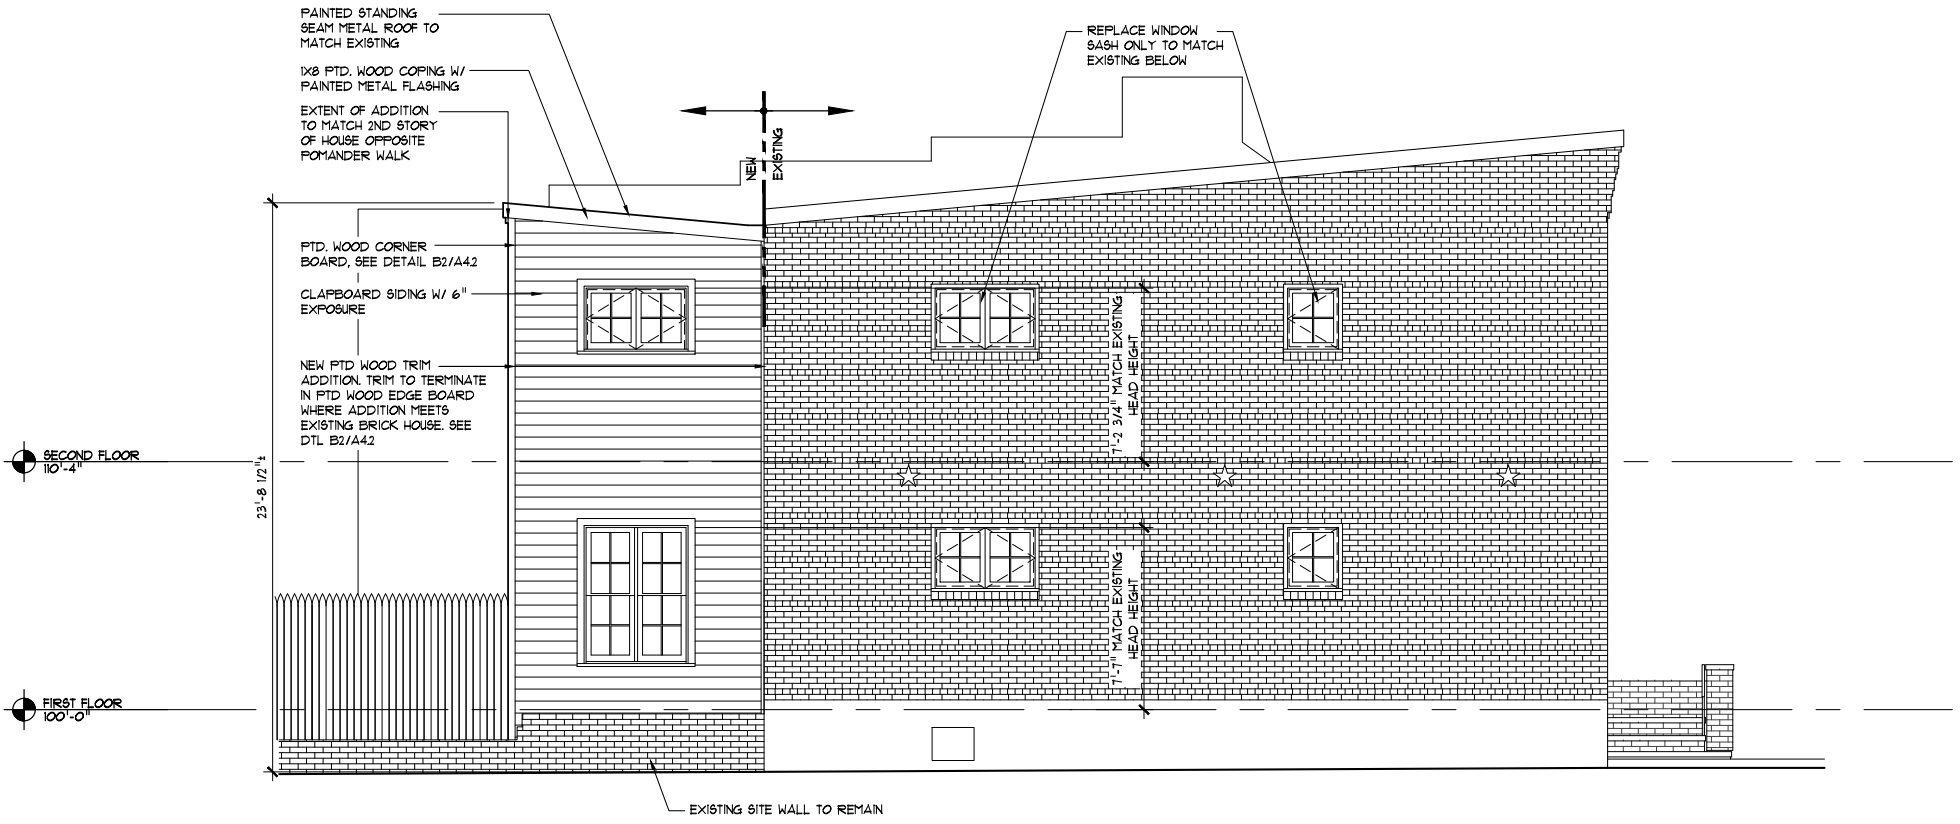

B1 PROPOSED EAST ELEVATION
A4.2 DRAWING SCALE: 1/8" = 1'-0" WHEN PRINTED AT 11x17

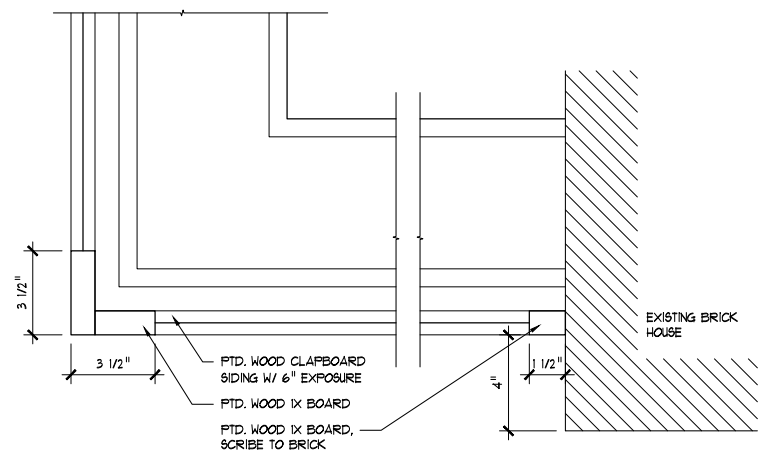


B2 CLAPBOARD DETAILS
A4.2 DRAWING SCALE: 1 1/2" = 1'-0" WHEN PRINTED AT 11x17


DRAWING:	EAST ELEVATIONS
ISSUED:	
2021-08-08	O&B CONCEPT
2021-08-21	O&B CONCEPT REVISIONS
2021-09-14	O&B CONCEPT




DRAWING:		PROPOSED PERSPECTIVE VIEW	
ISSUED:			
2021-08-08	06B CONCEPT		
2021-08-21	06B CONCEPT REVISIONS		
2021-09-14	06B CONCEPT		

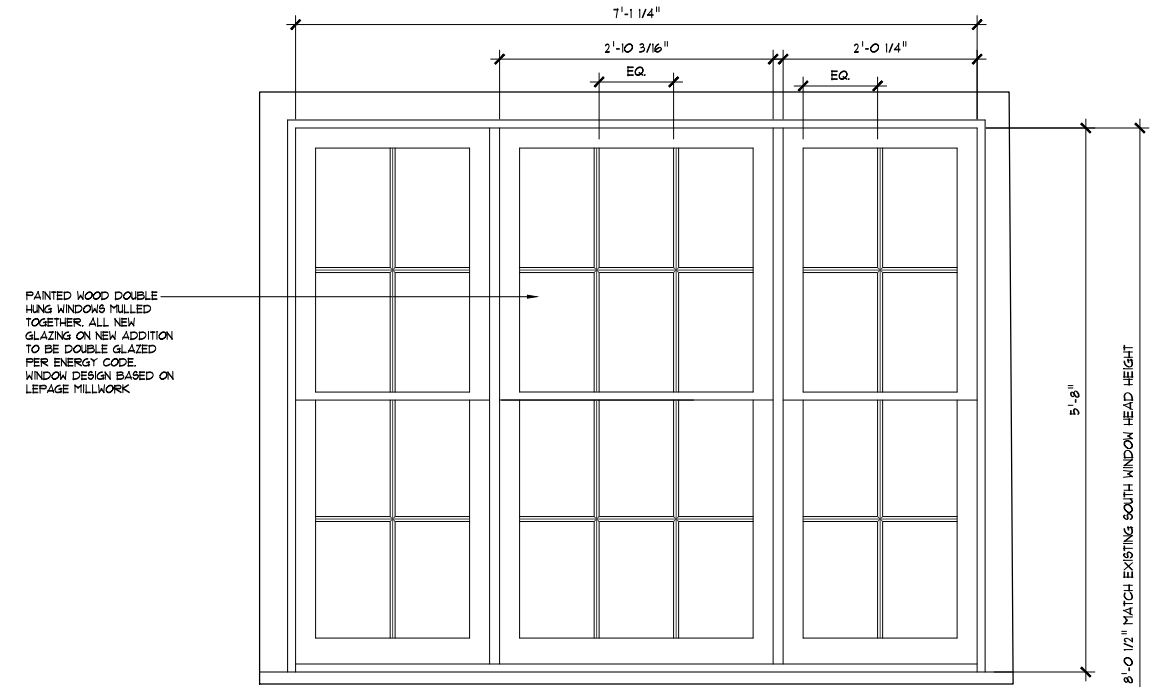

A1
A4.4 ENLARGED WINDOW ELEVATION
DRAWING SCALE: 1/2" = 1'-0" WHEN PRINTED AT 11x17

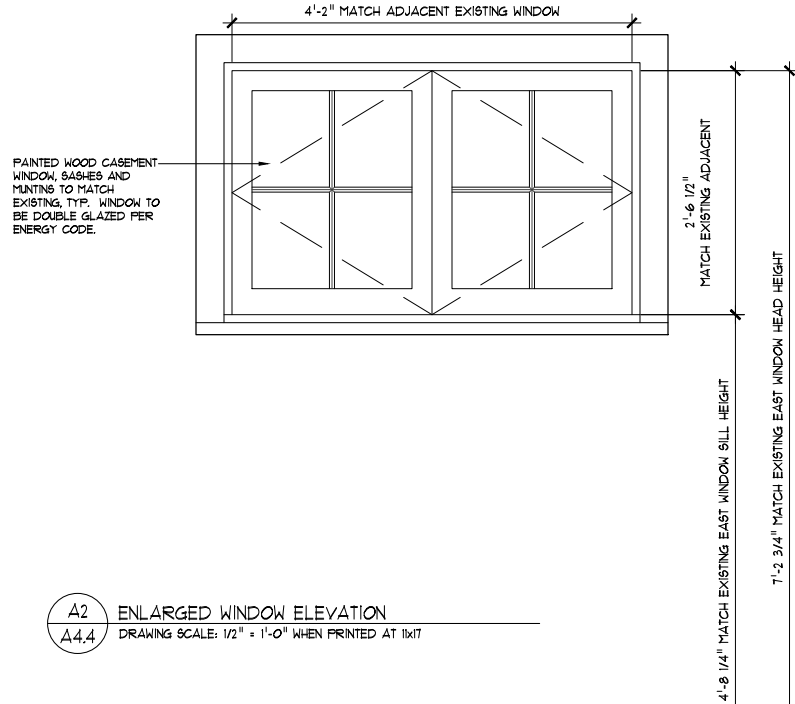


A2
A4.4 ENLARGED WINDOW ELEVATION
DRAWING SCALE: 1/2" = 1'-0" WHEN PRINTED AT 11x17

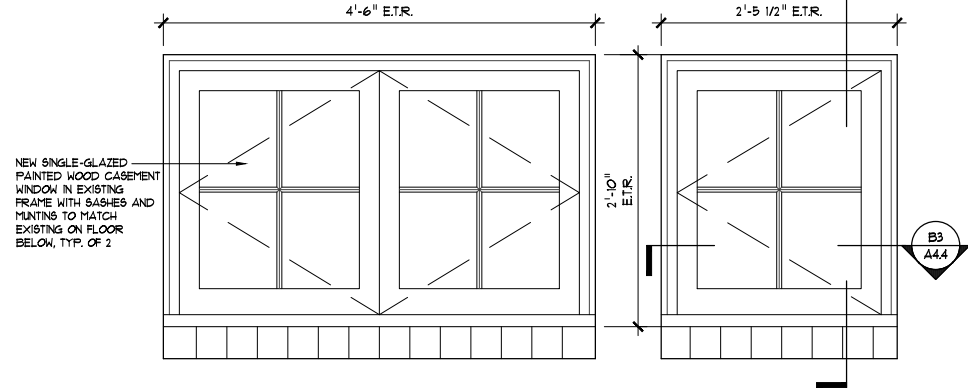


A3
A4.4 ENLARGED WINDOW ELEVATION
DRAWING SCALE: 1/2" = 1'-0" WHEN PRINTED AT 11x17

A4
A4.4 ENLARGED WINDOW ELEVATION
DRAWING SCALE: 1/2" = 1'-0" WHEN PRINTED AT 11x17


SECOND FLOOR
10'-4"

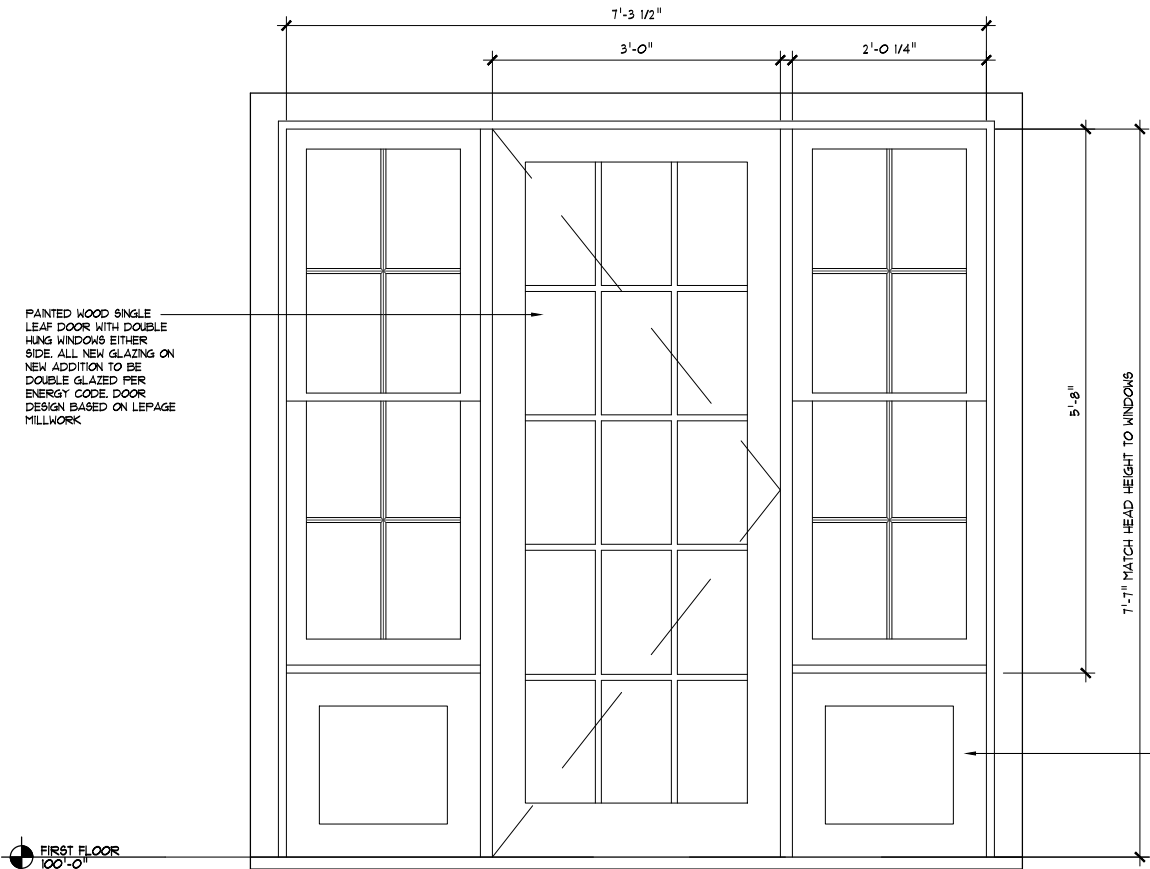

B1
A4.4 ENLARGED DOOR ELEVATION
DRAWING SCALE: 1/2" = 1'-0" WHEN PRINTED AT 11x17

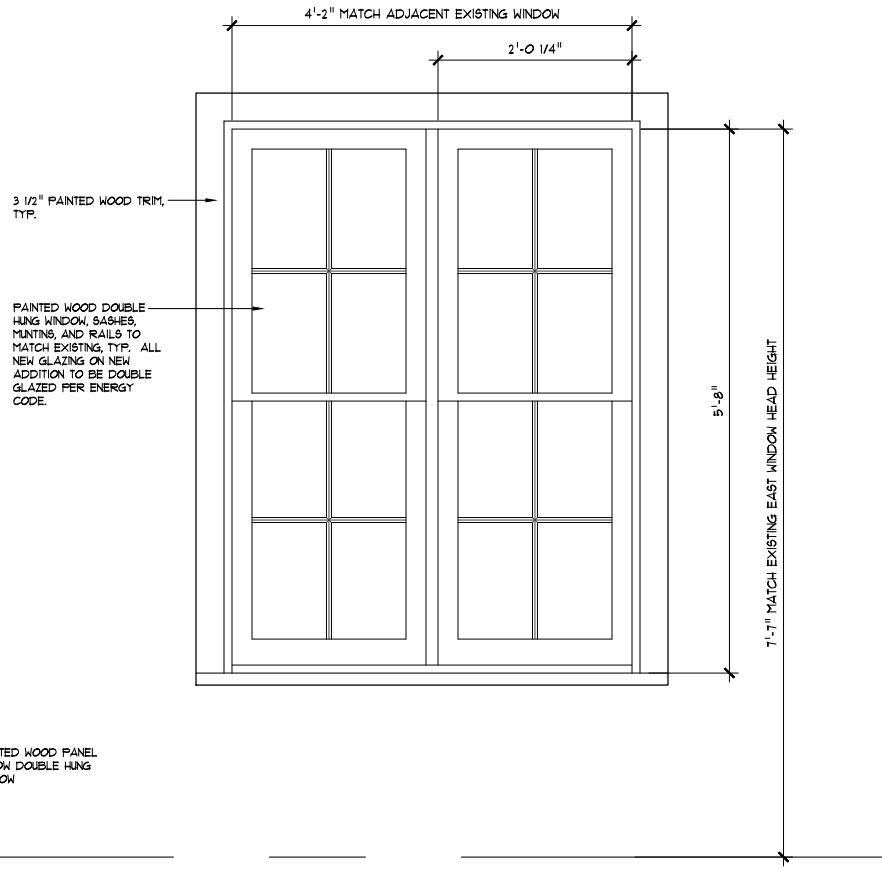

B2
A4.4 ENLARGED WINDOW ELEVATION
DRAWING SCALE: 1/2" = 1'-0" WHEN PRINTED AT 11x17

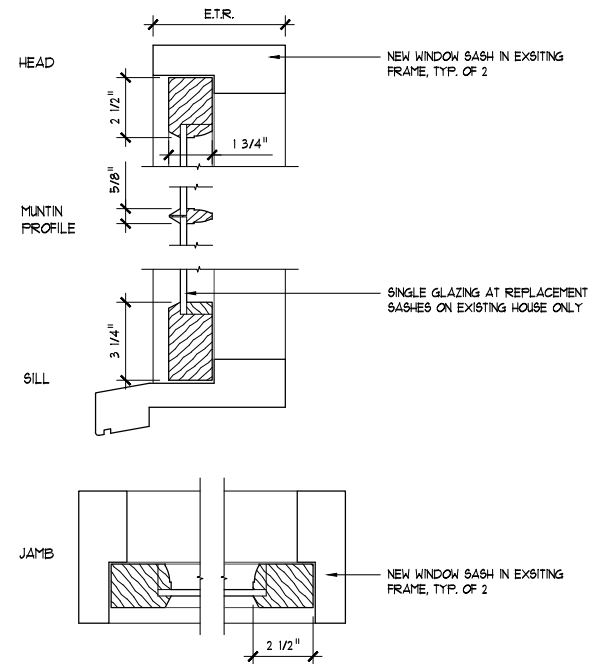

B3
A4.4 REPLACEMENT WINDOW DETAILS
DRAWING SCALE: 1 1/2" = 1'-0" WHEN PRINTED AT 11x17

DRAWING:	WINDOW DETAILS
ISSUED:	
2022-08-08	O&B CONCEPT
2022-08-21	O&B CONCEPT REVISIONS
2022-09-14	O&B CONCEPT