




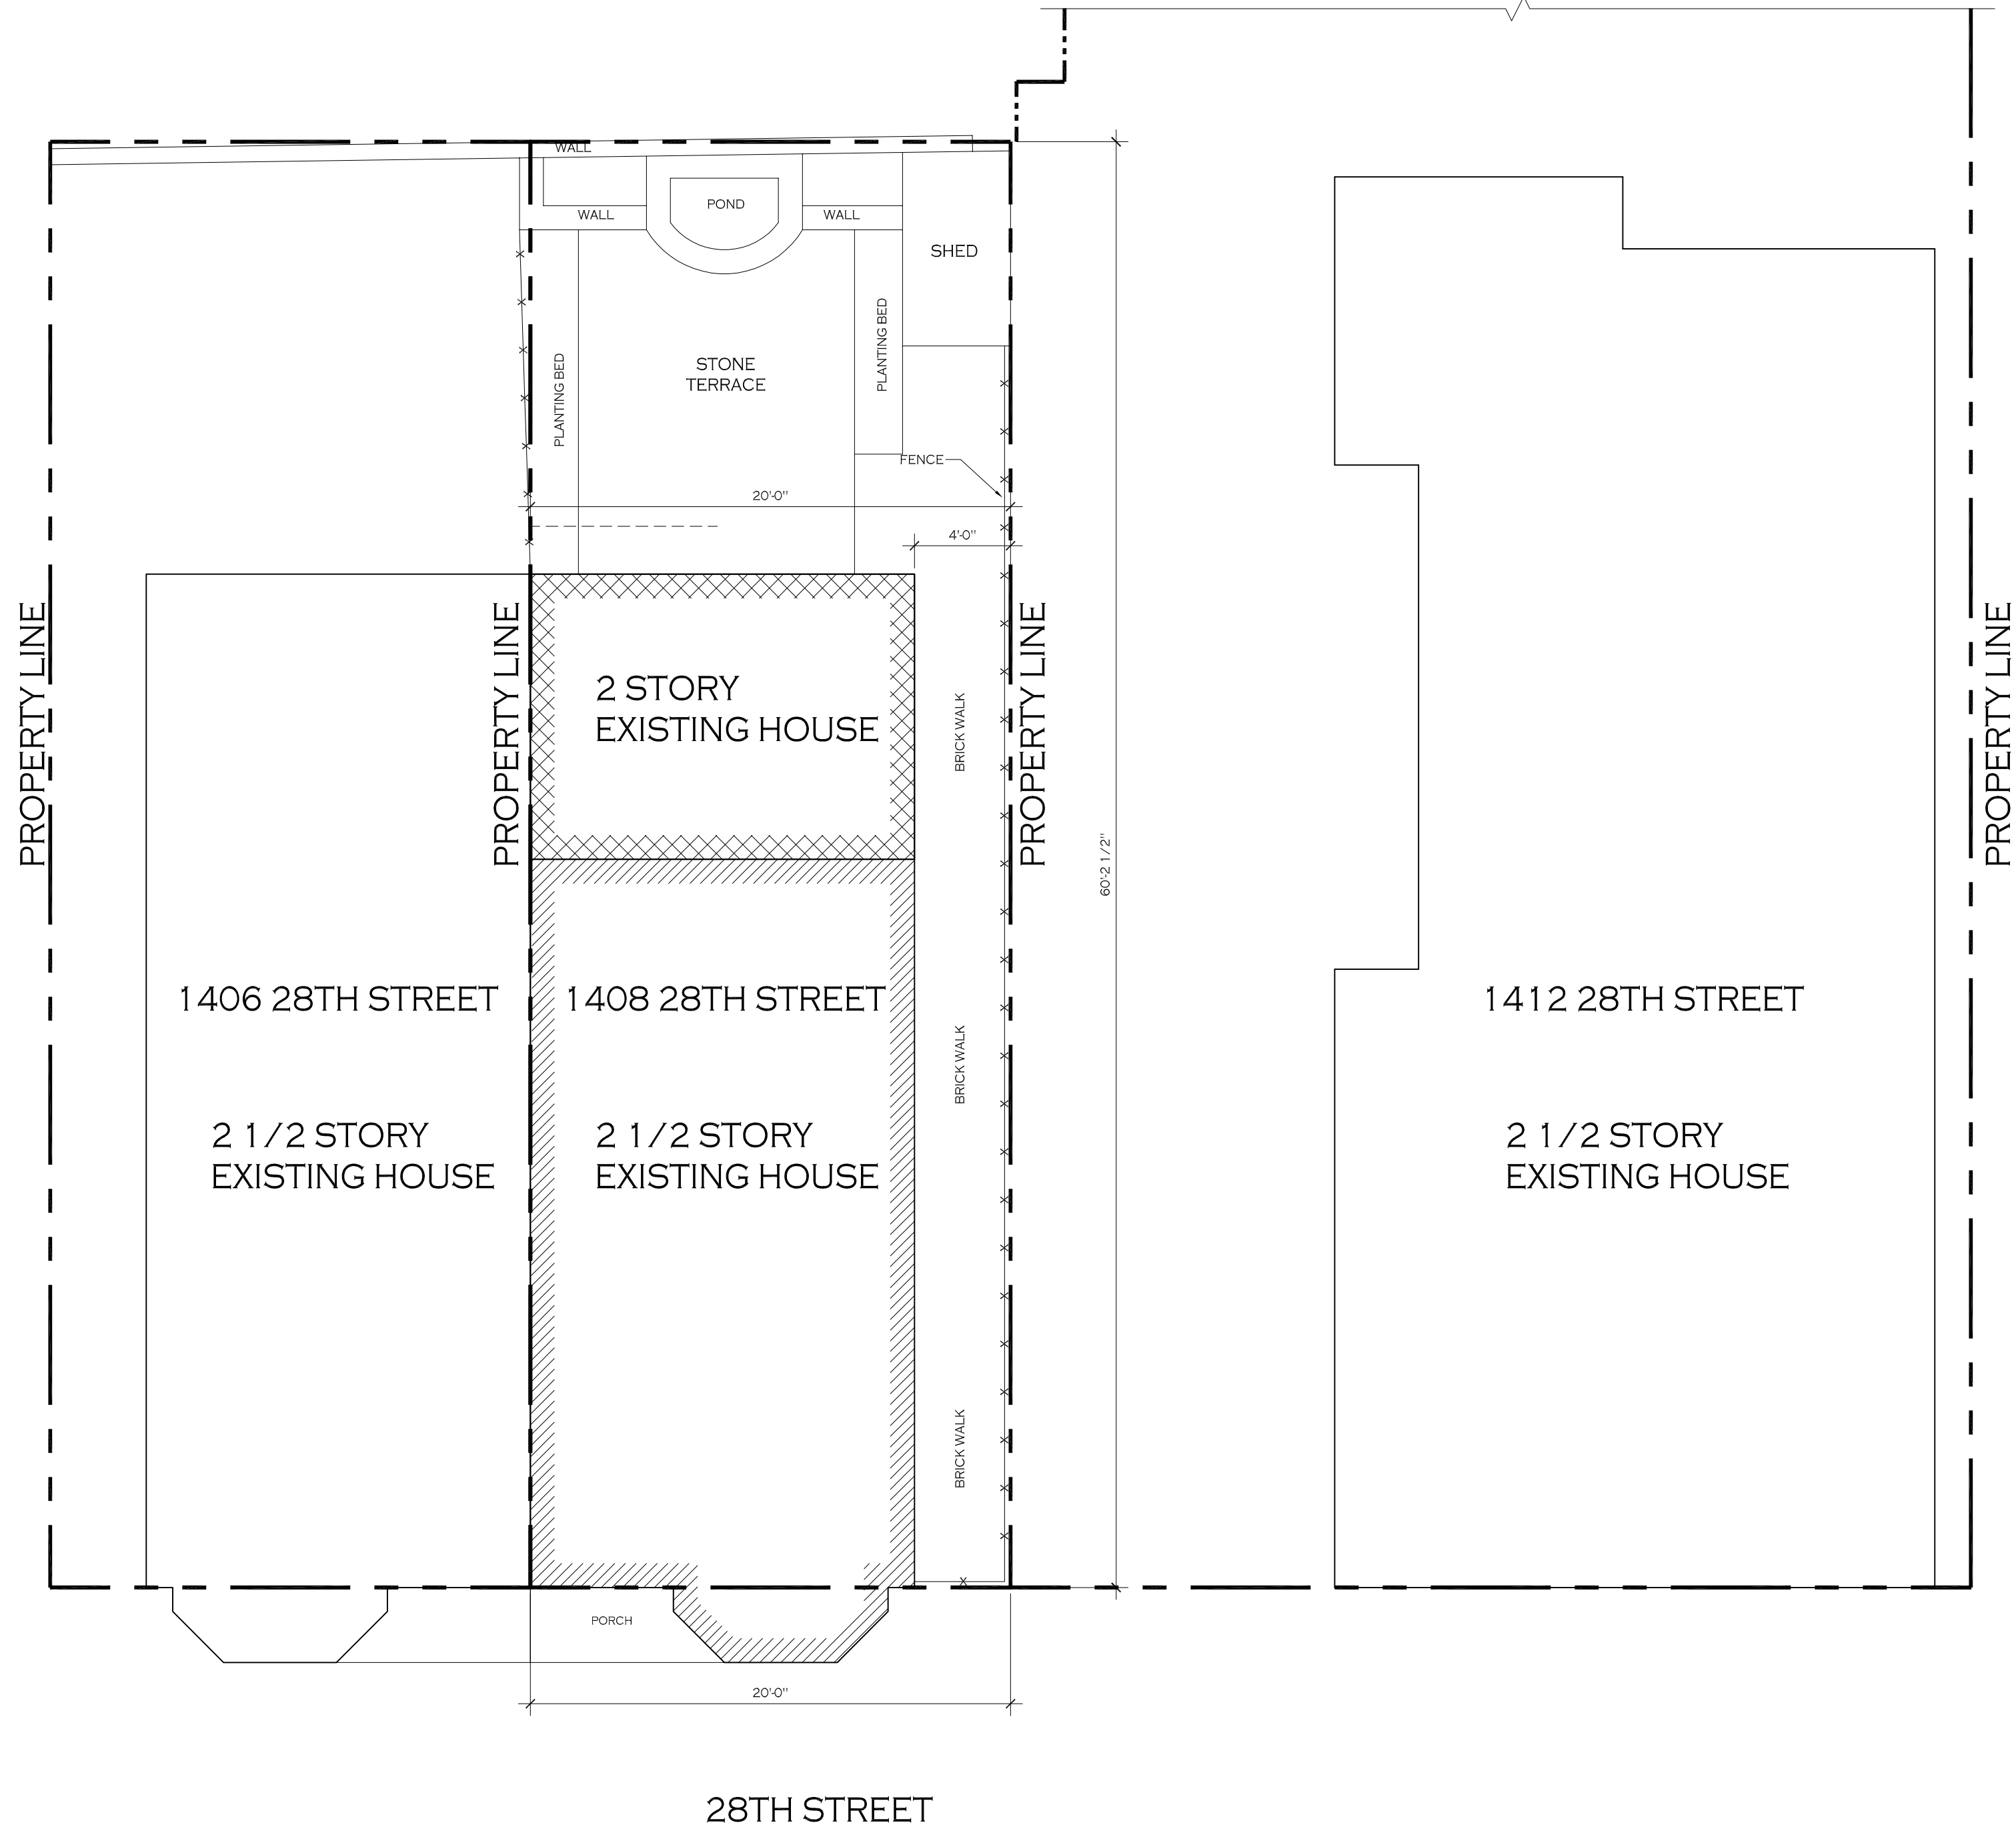

1 EXISTING SITE PLAN
SCALE = 3/16"=1'-0"

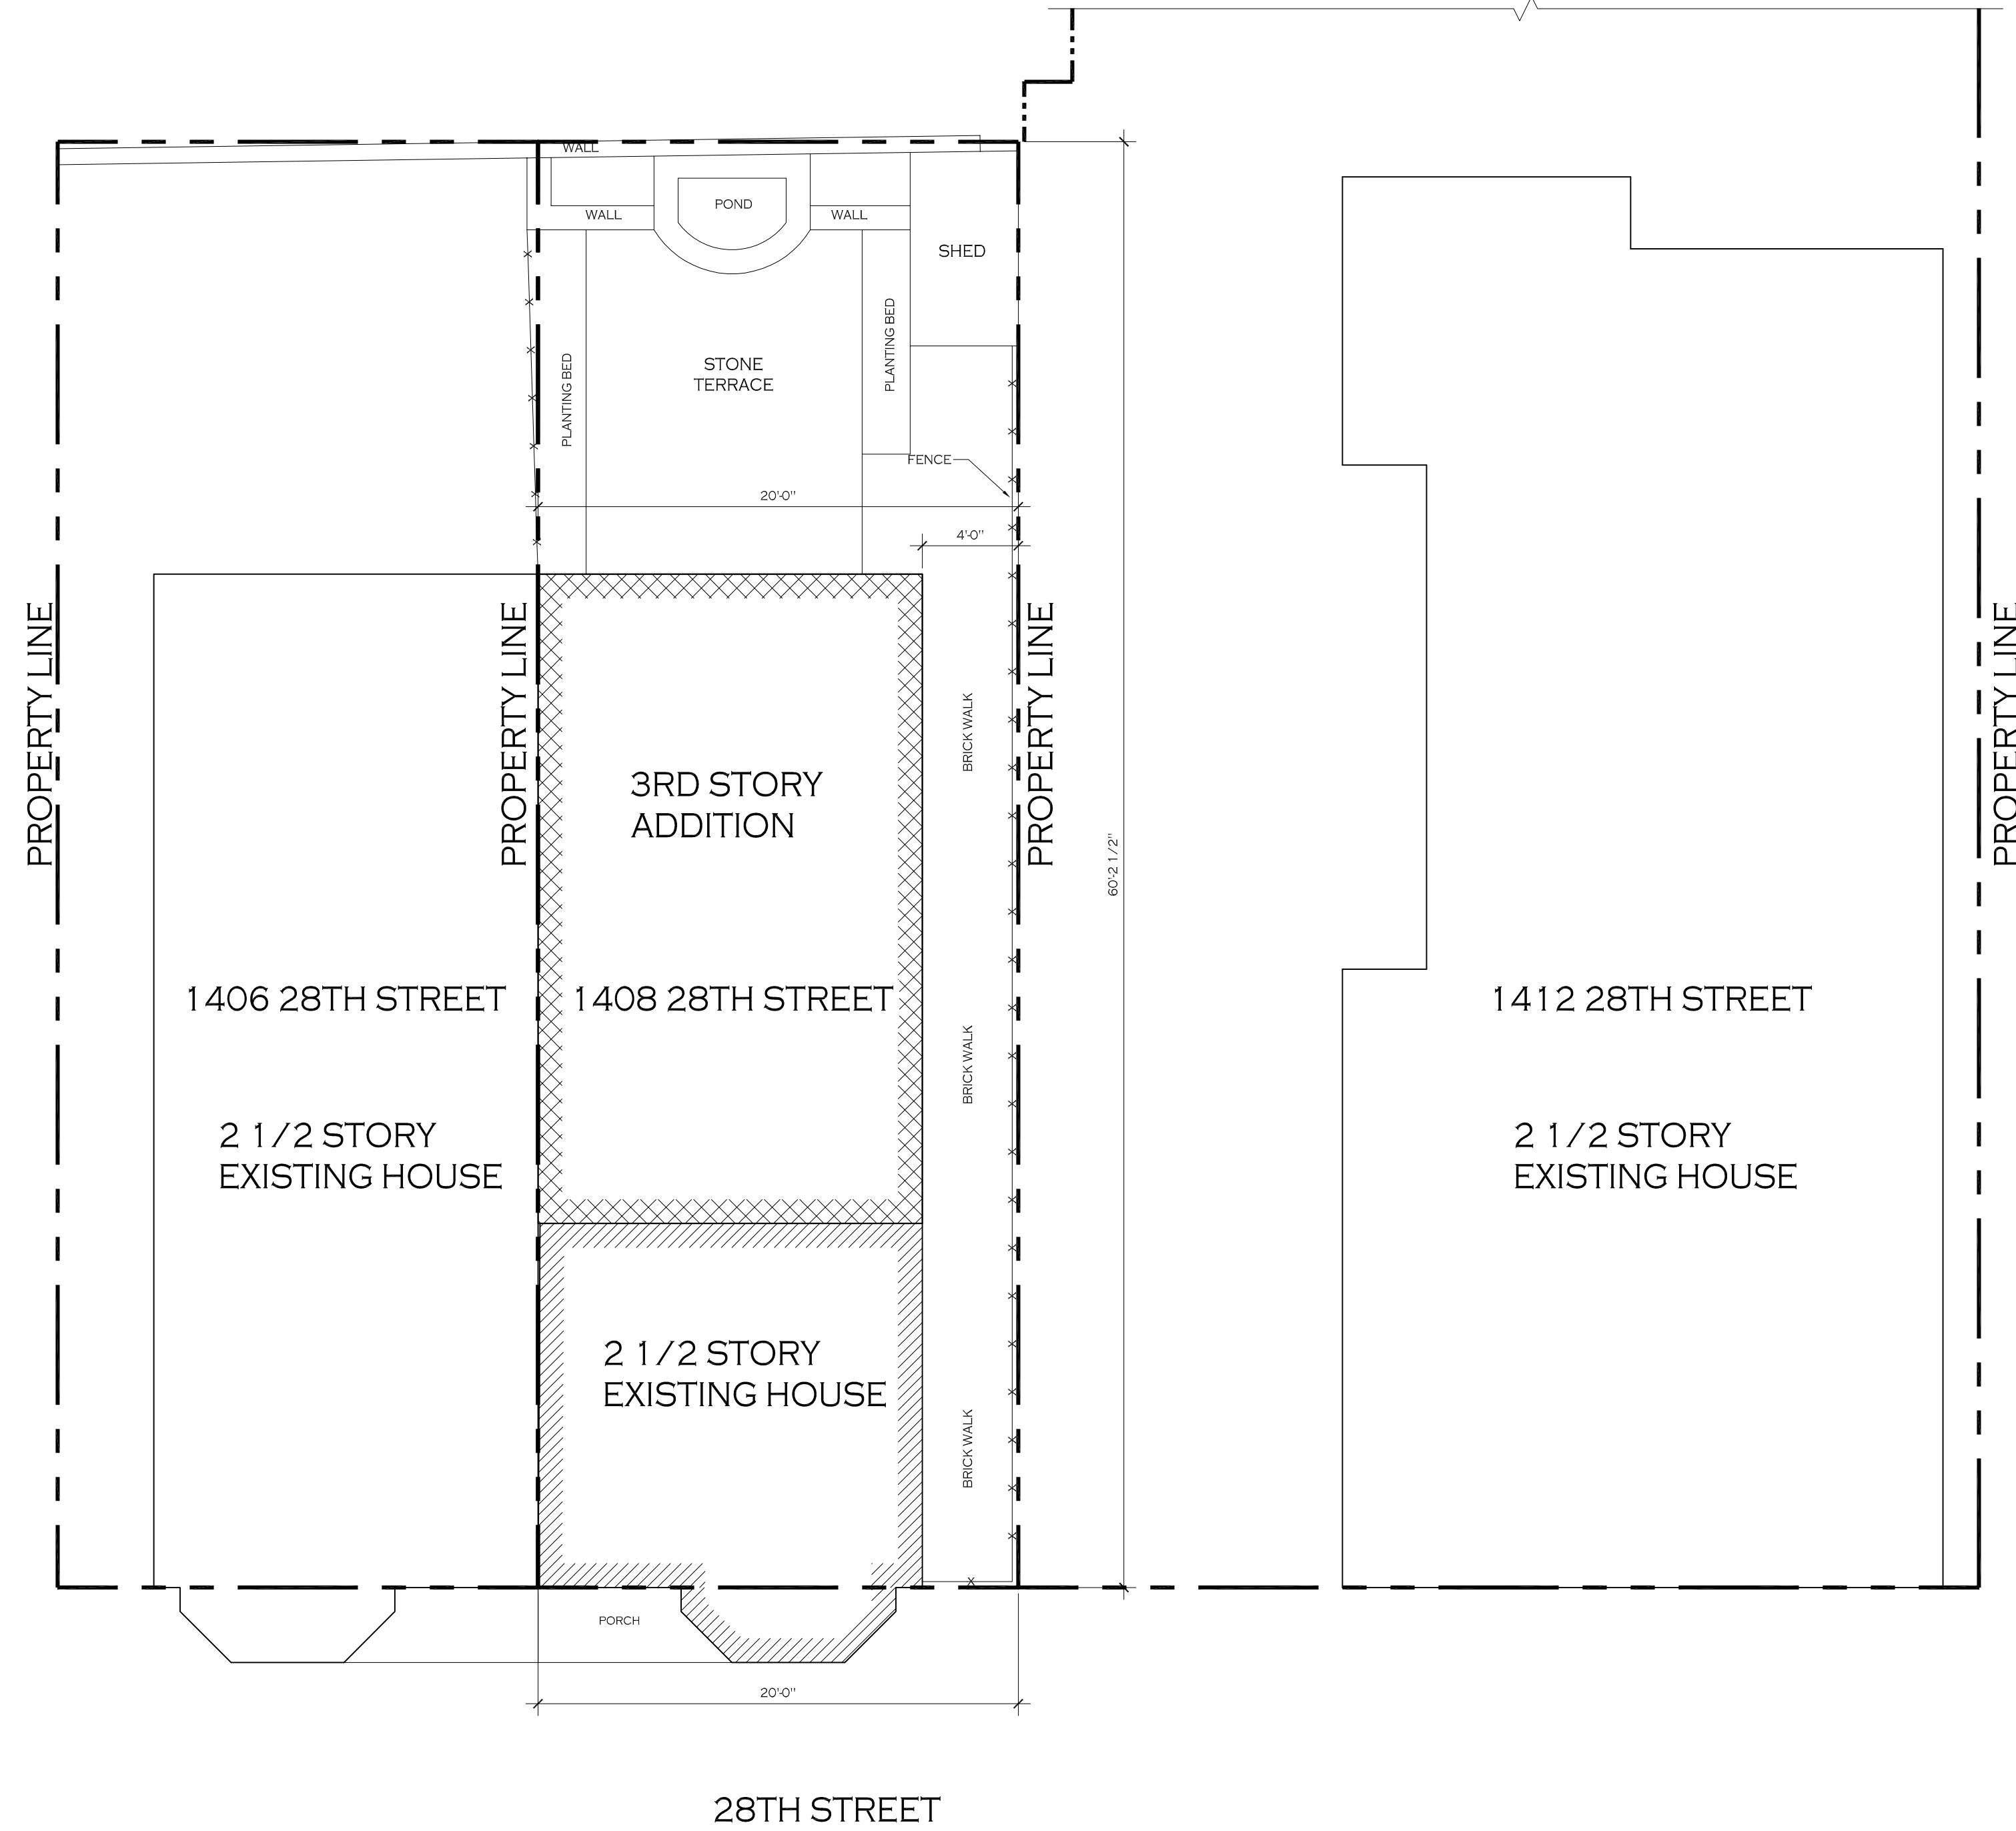

2 PROPOSED SITE PLAN
SCALE = 3/16"=1'-0"

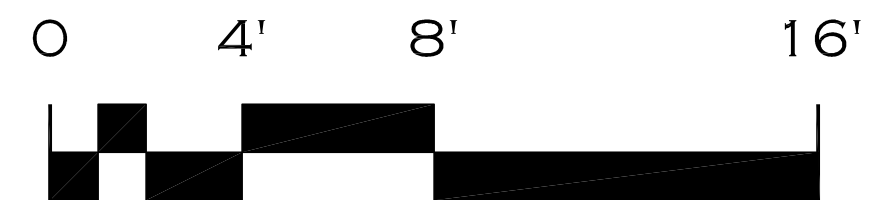

Jeff Chown
7319 Stafford Road
Alexandria, VA 22307
T: 202.686.6569
jchown@gmail.com

Consultants:

Project:
JAHN-KANTHI
1409 28th STREET, NW
WASHINGTON, DC

Drawing Title:
SITE PLANS

Issue	Date
OGI CONCEPT ISSUE	01-12-23
Revision	Date

Sheet No.
A1



4 VIEW FROM PUBLIC SPACE
SCALE = NTS



5 VIEW FROM PUBLIC SPACE
SCALE = NTS



6 VIEW FROM PUBLIC SPACE
SCALE = NTS




1 REAR VIEW
SCALE = NTS



2 REAR VIEW ADJACENT PROPERTY
SCALE = NTS



3 SIDE REAR VIEW
SCALE = NTS

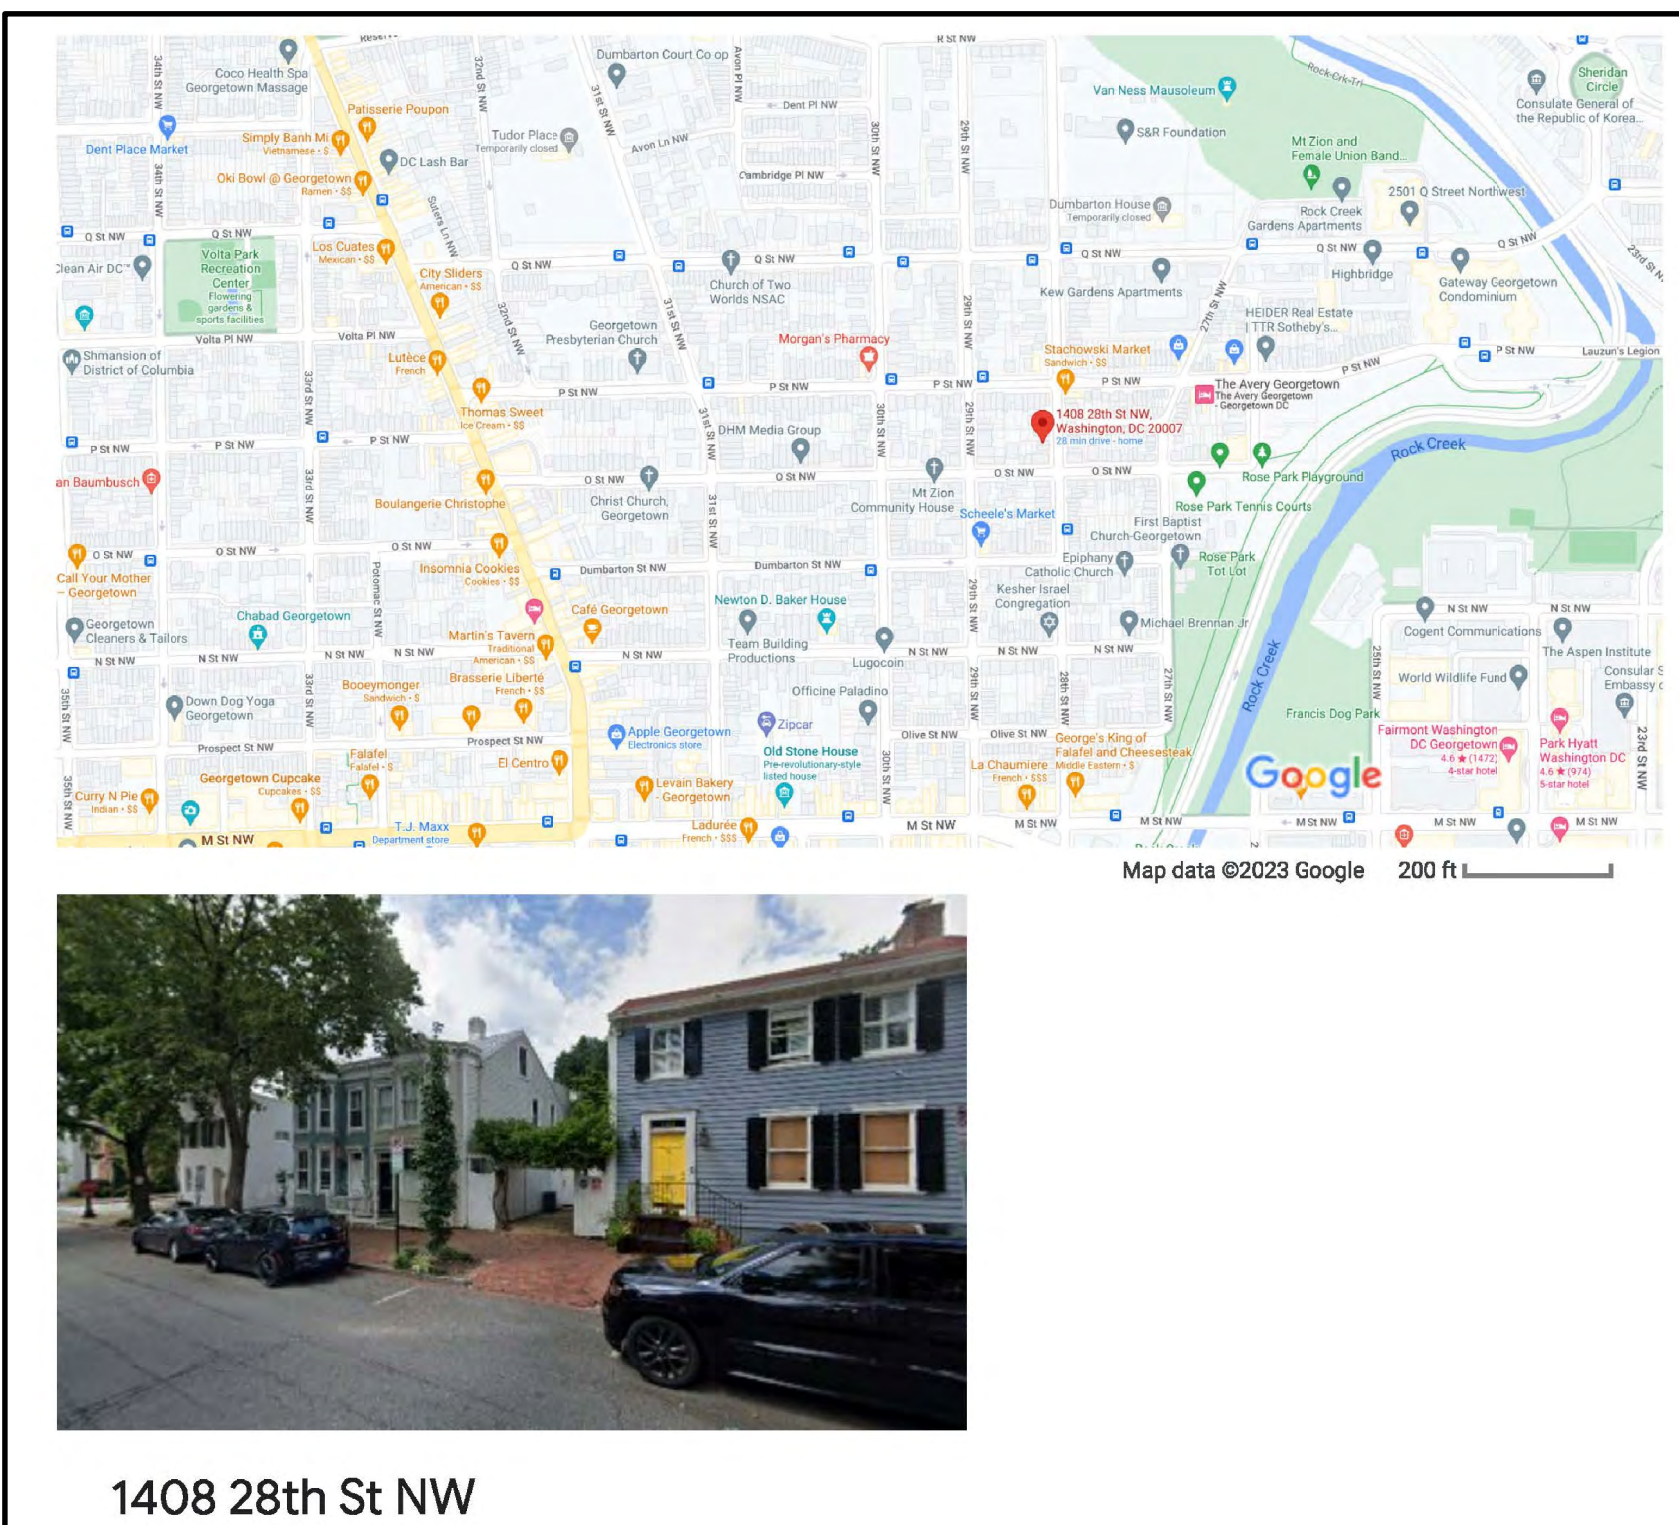

1408 28th St NW

Jeff Chown

7319 Stafford Road
Alexandria, VA 22307

T: 202.686.6569
jeffchown@gmail.com

Consultants:

Project:

JAHN-KANTHI
1409 28th STREET, NW
WASHINGTON, DC





Drawing Title:

PHOTOS AND MAP

Issue	Date
OG&R CONCEPT ISSUE	01-12-23
Revision	Date

Sheet No.

A2

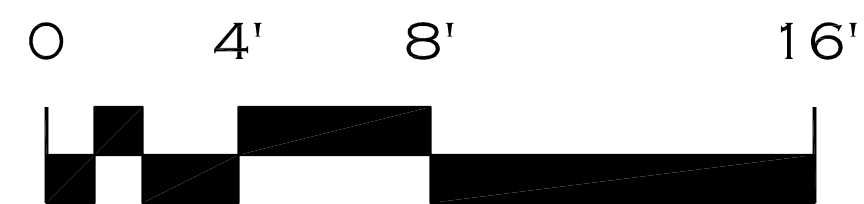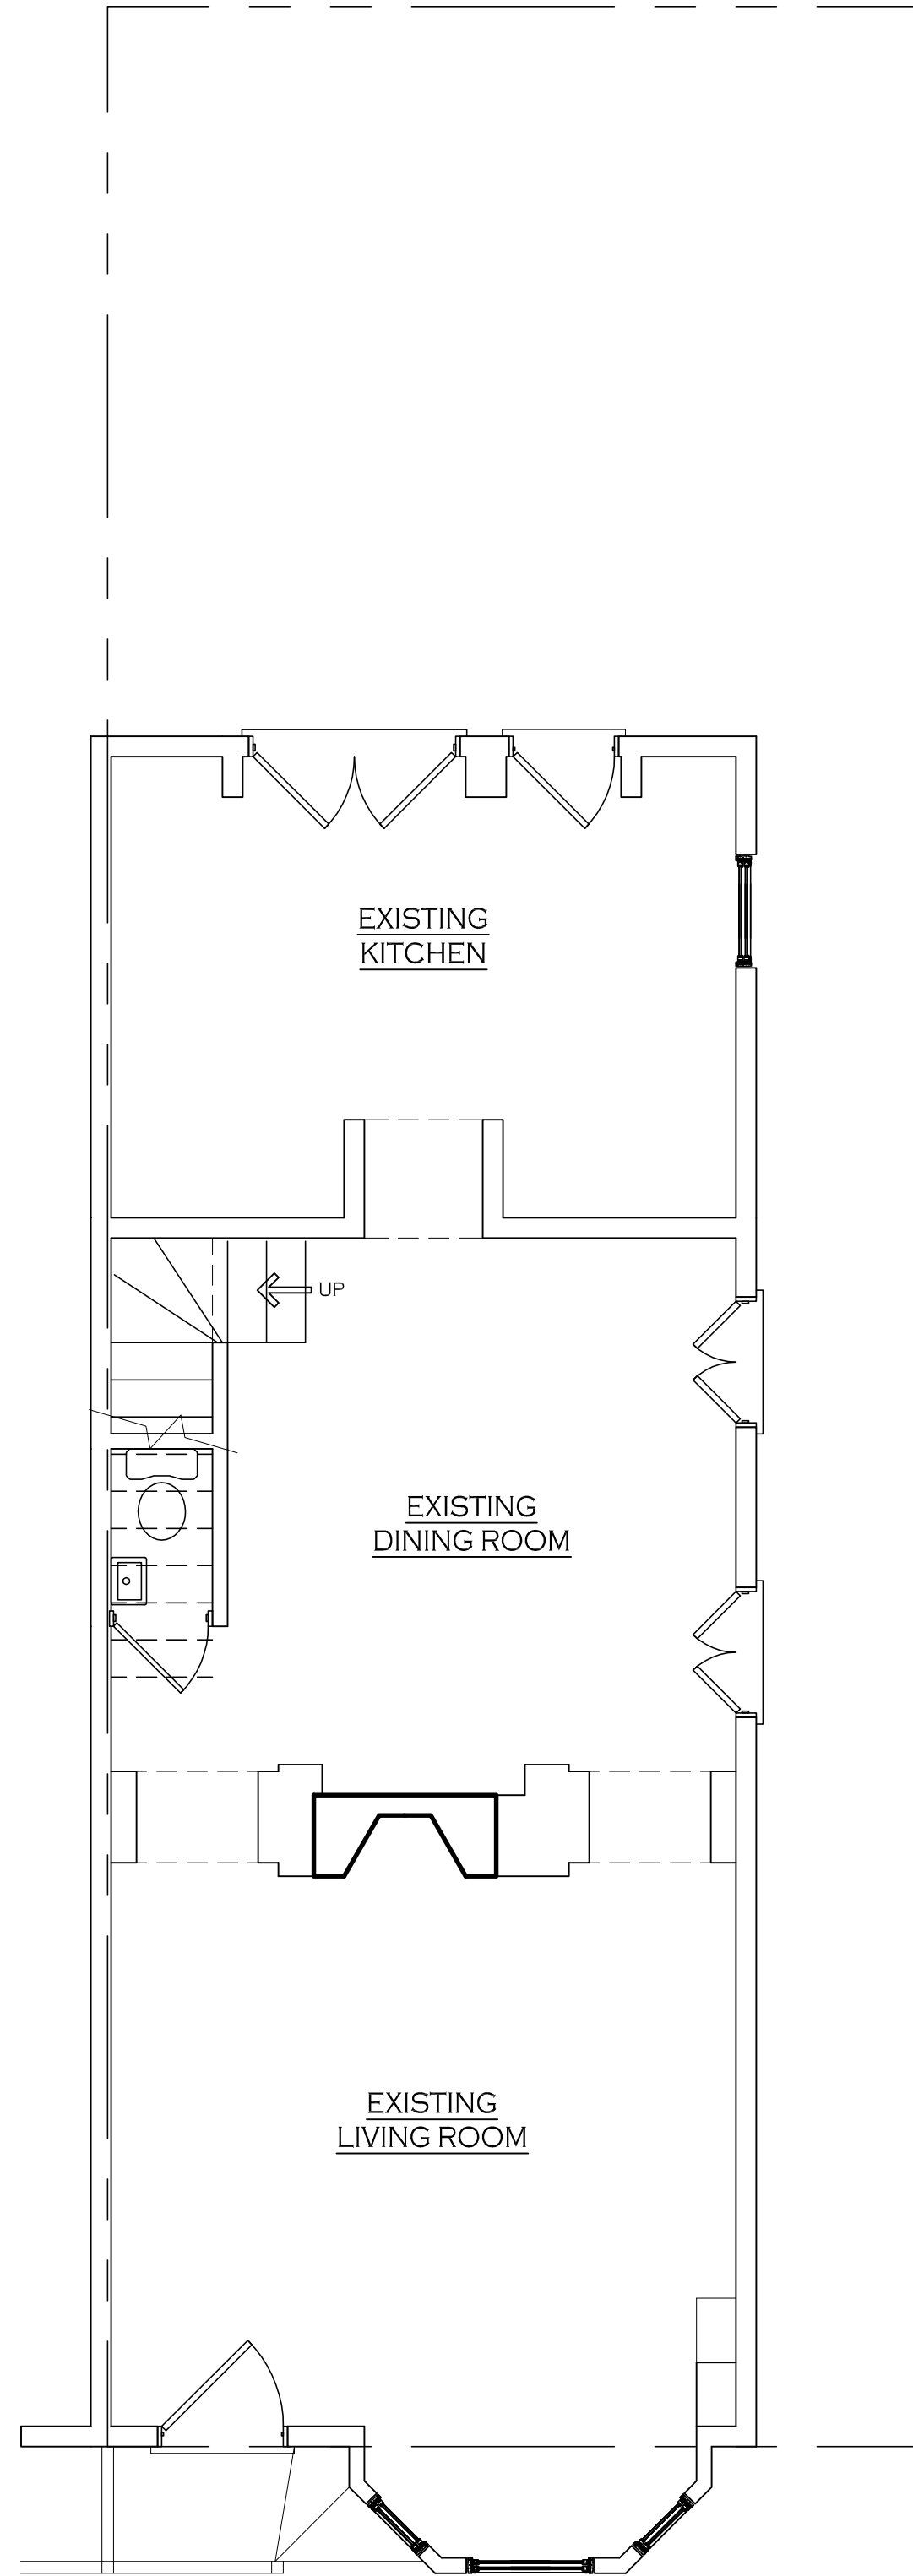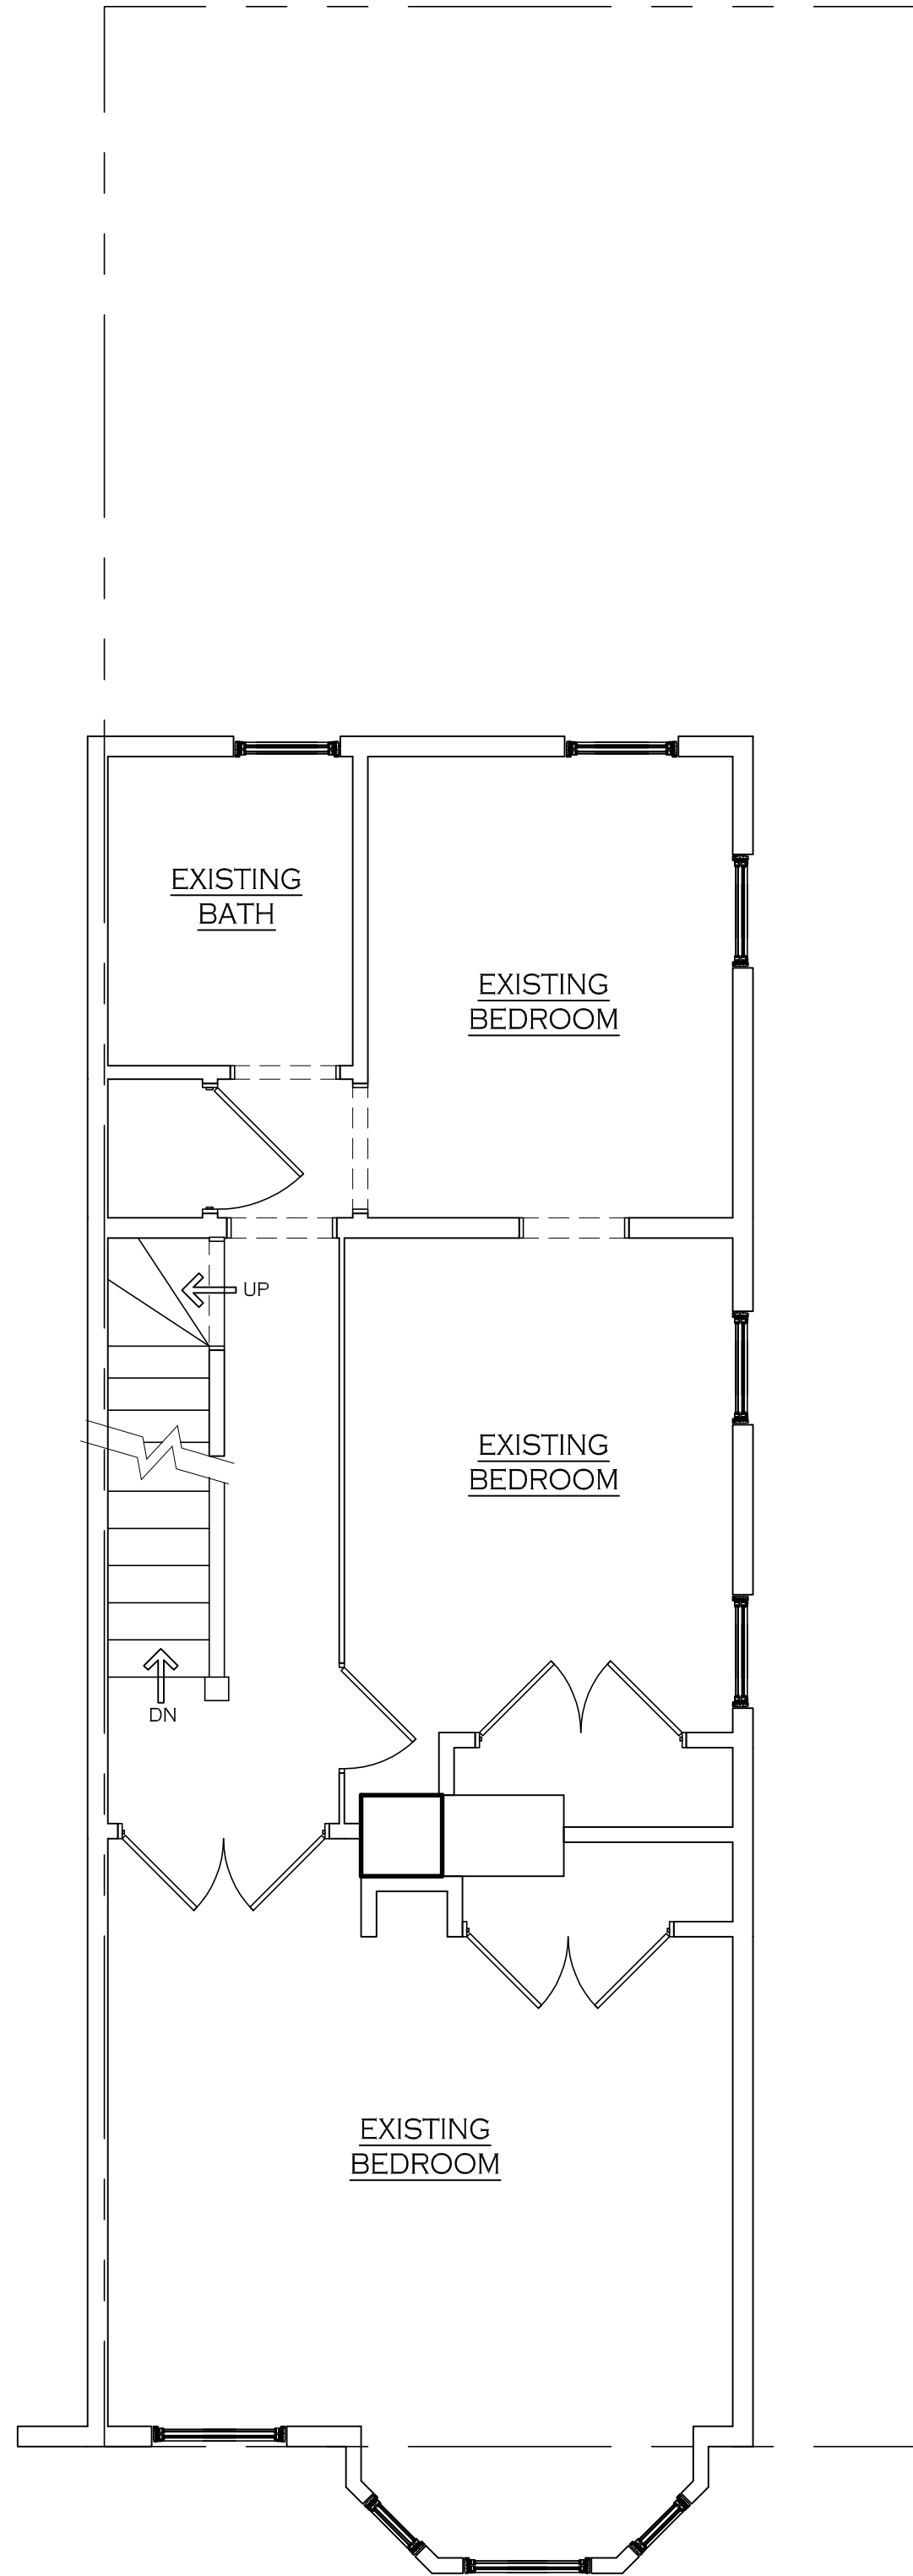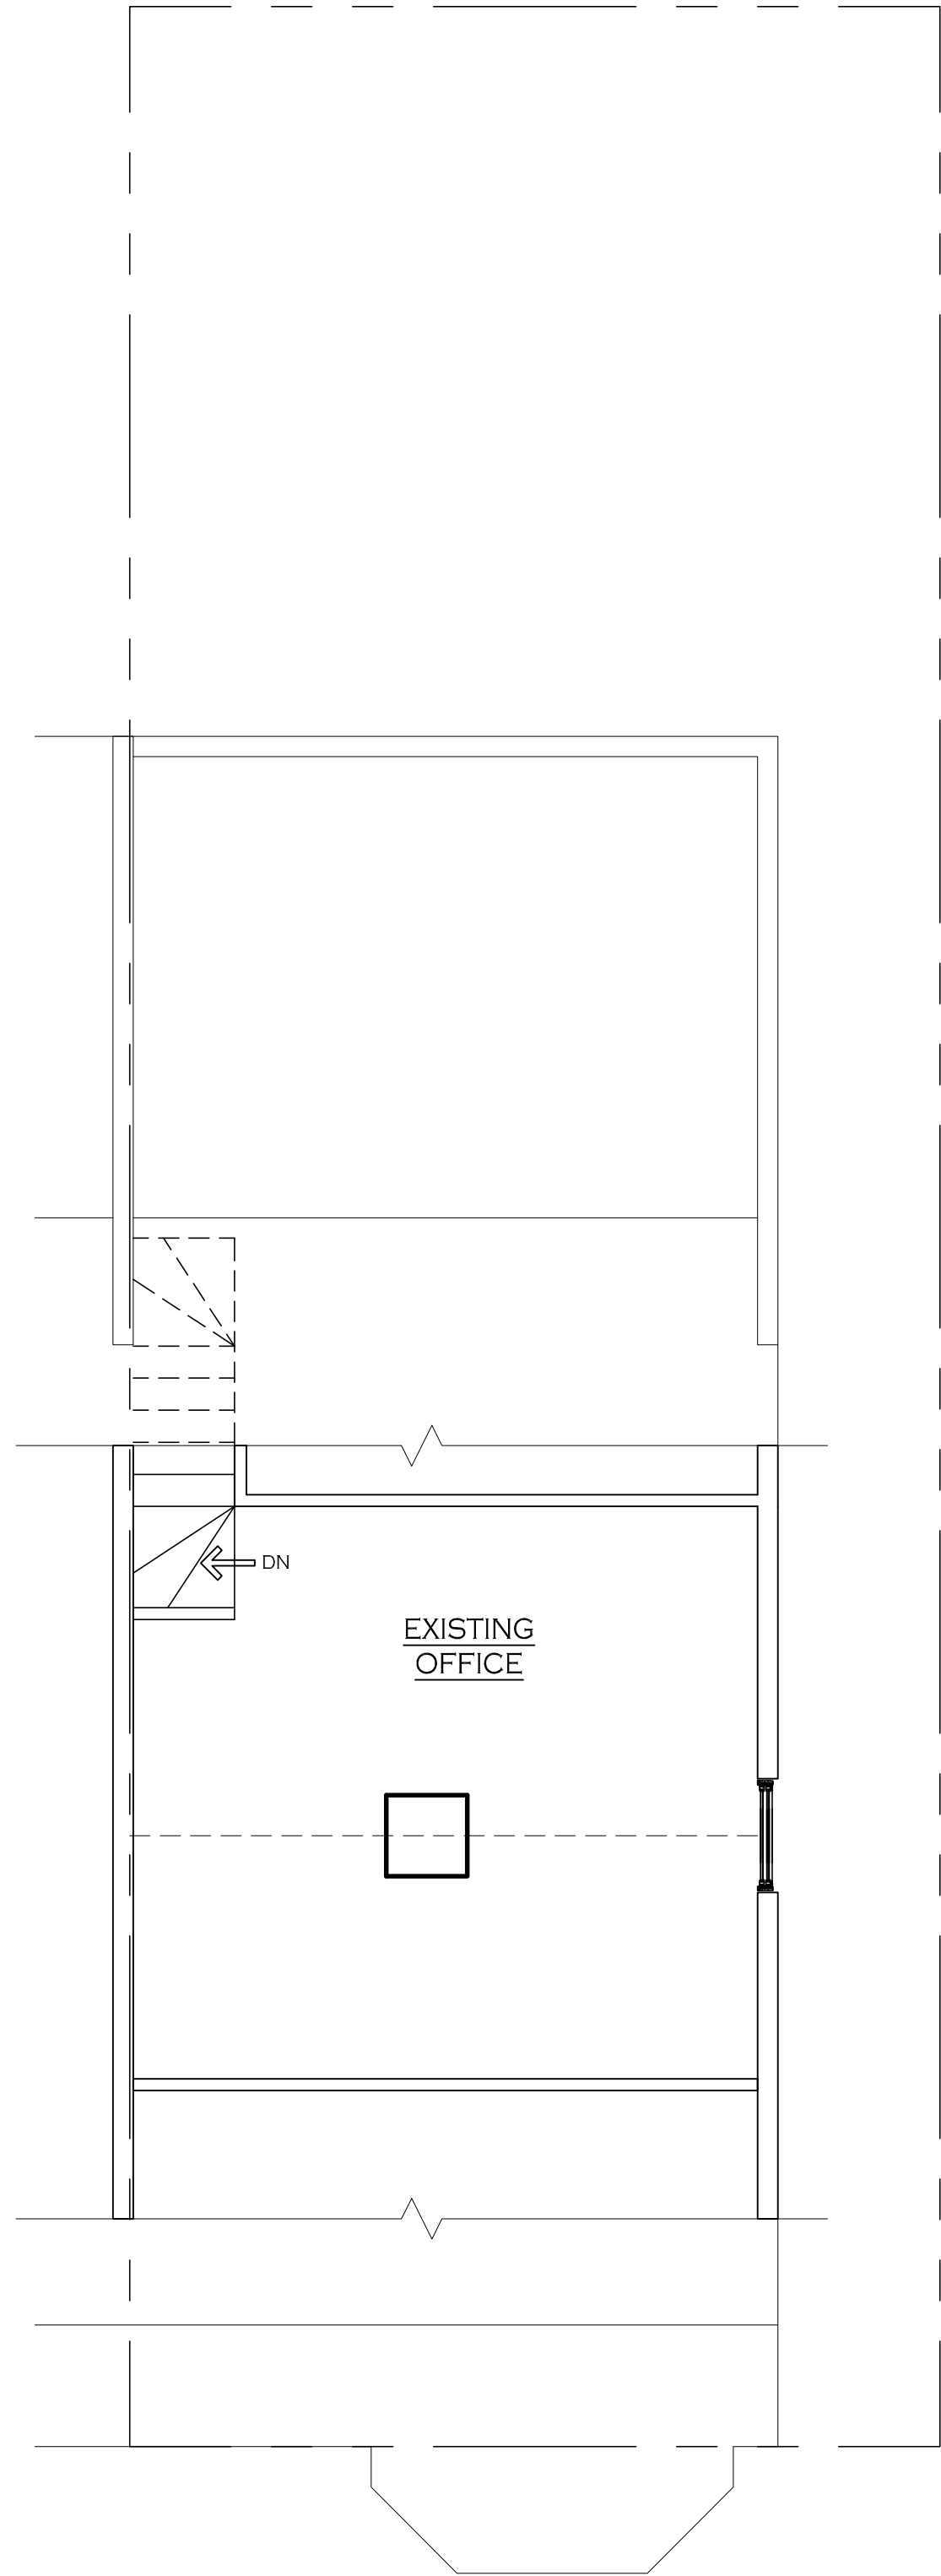

Issue	Date
OGH CONCEPT ISSUE	01-12-23
Revision	Date

Sheet No.

A3

Drawing Title:


EXISTING FLOOR PLANS

Project:


JAHN-KANTHI
1409 28th STREET, NW
WASHINGTON, DC

Consultants:


Jeff Chown
7319 Stafford Road
Alexandria, VA 22304
T: 202.683.6369
jchown@gmail.com

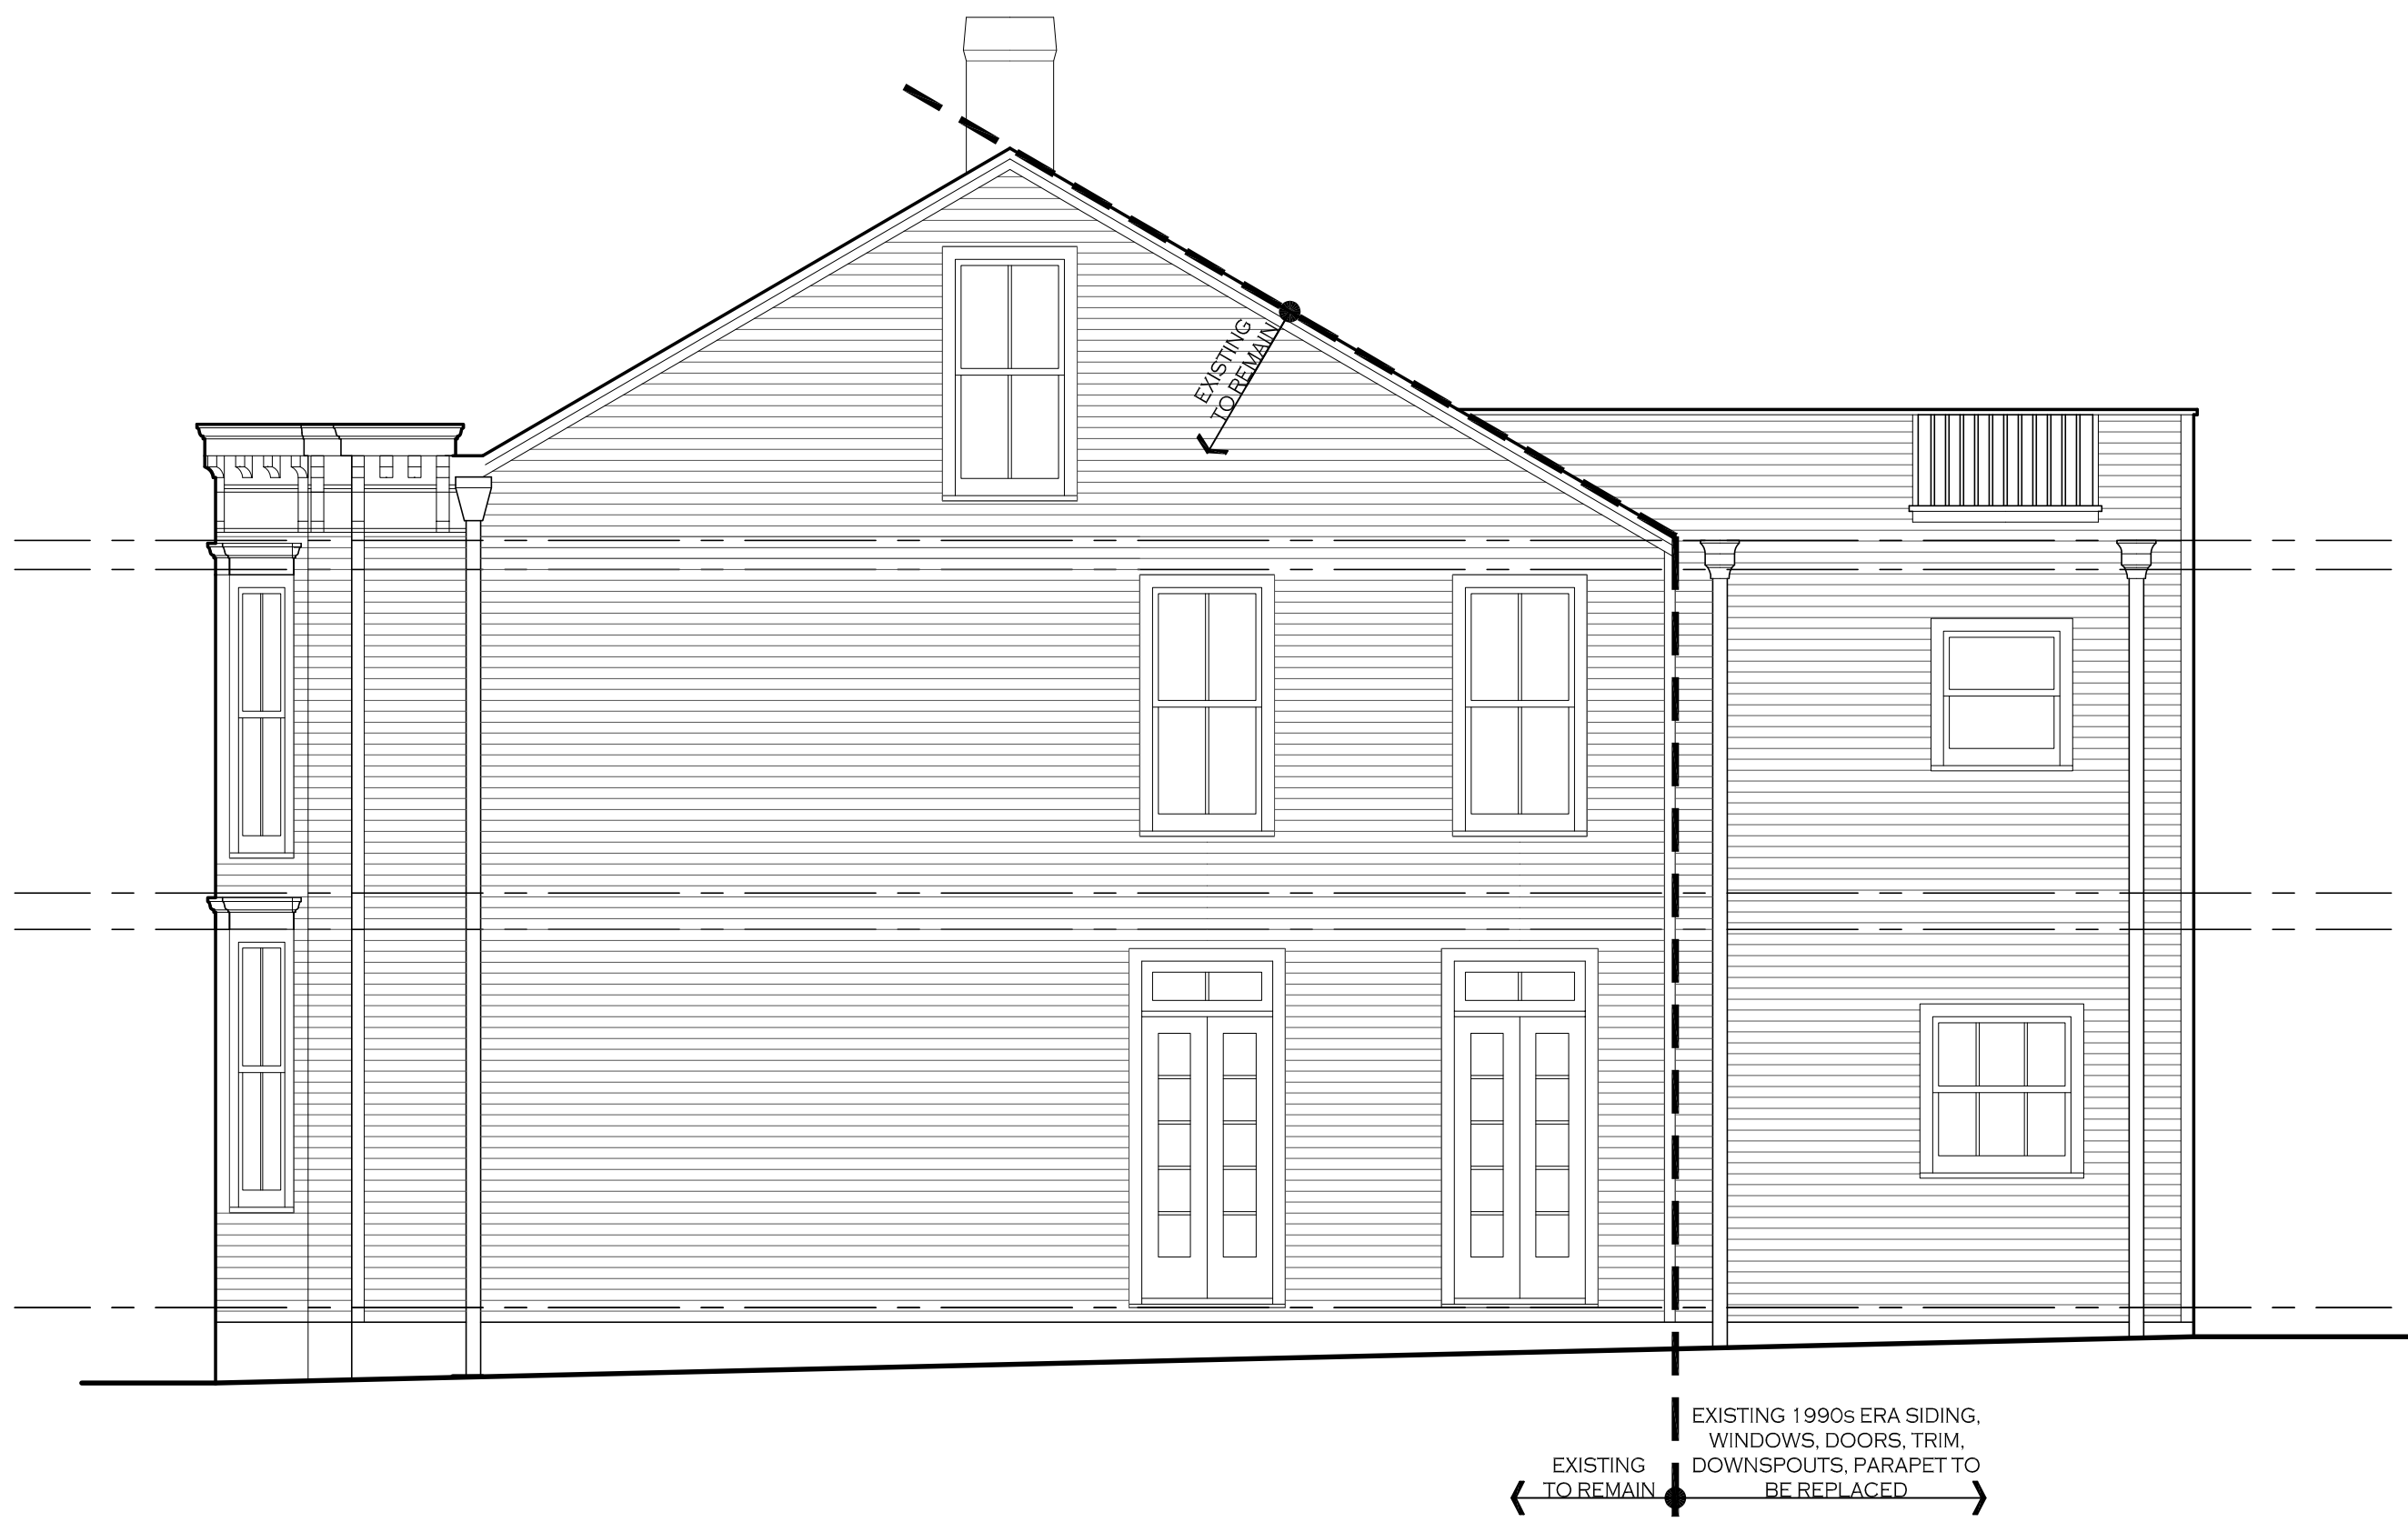

1 EXISTING NORTH ELEVATION
SCALE = 1/4"=1'-0"

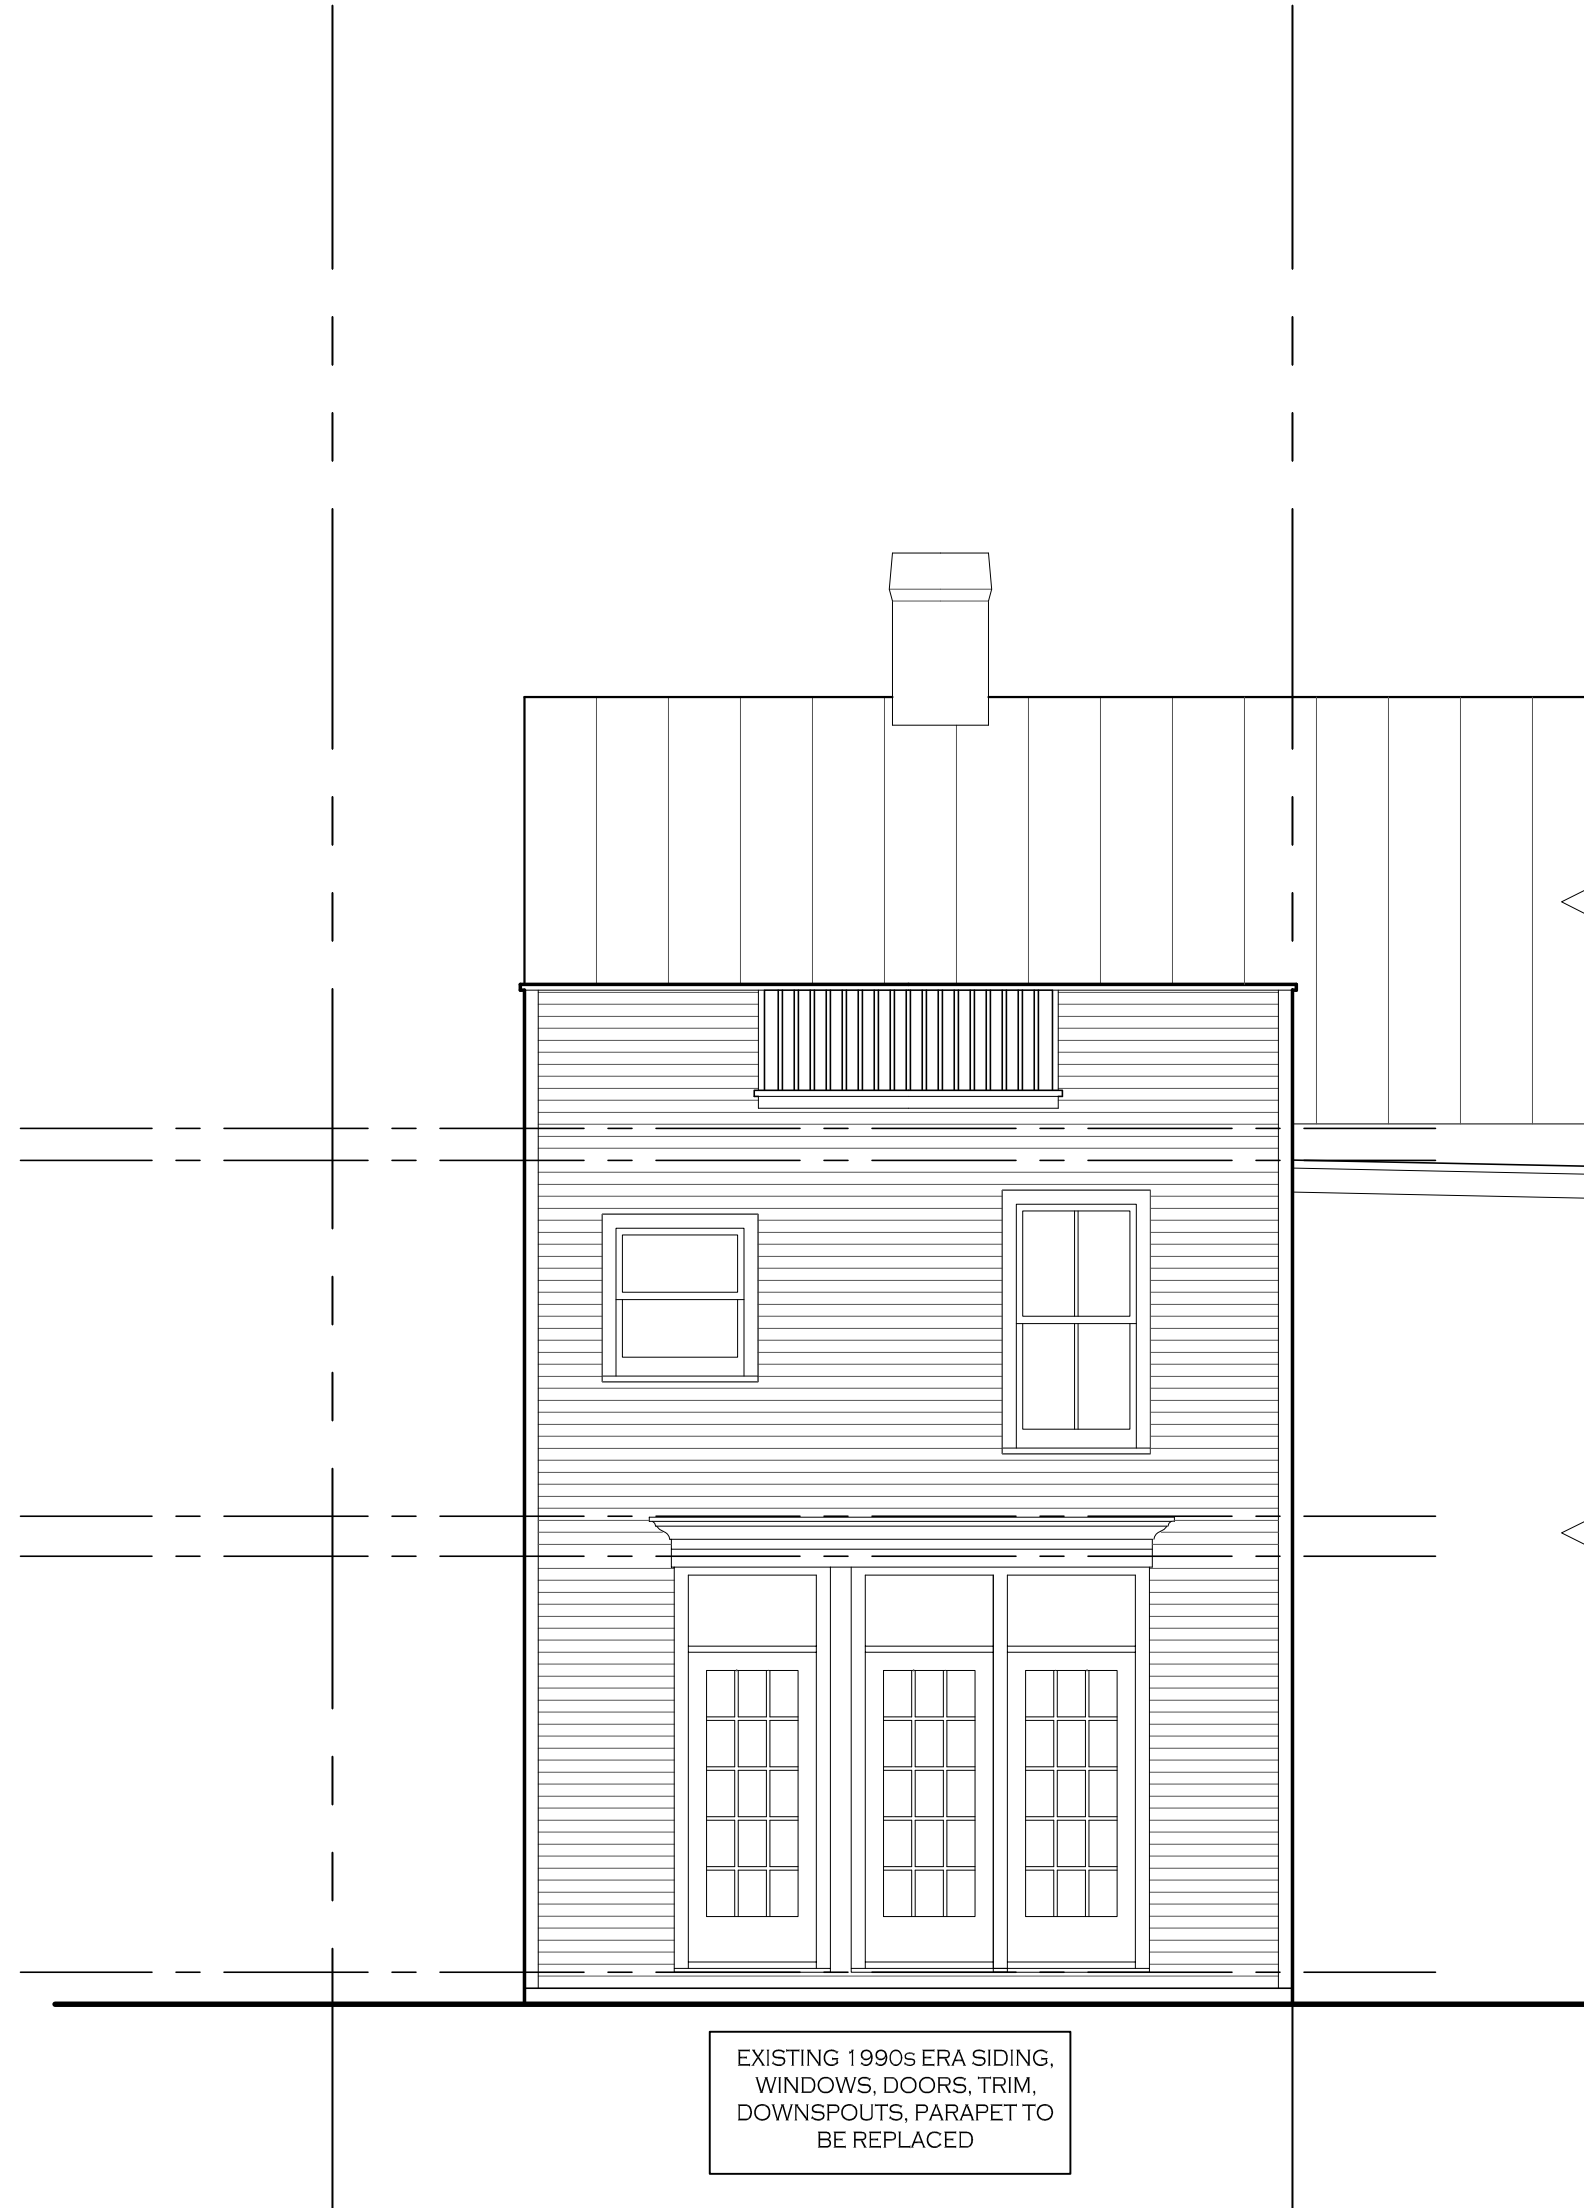

2 EXISTING WEST ELEVATION
SCALE = 1/4"=1'-0"

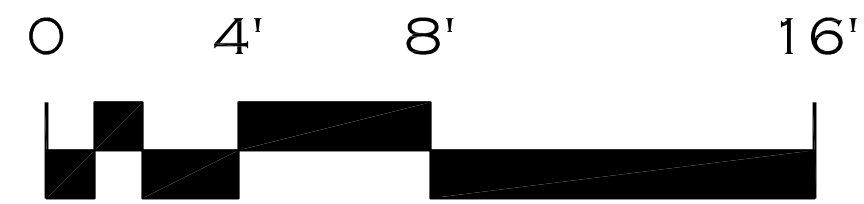

Issue	Date
OGH CONCEPT ISSUE	01-12-23
Revision	Date


Sheet No.
A4

Drawing Title:
EXISTING ELEVATIONS


Project:
JAHN-KANTHI
1409 28th STREET, NW
WASHINGTON, DC

Consultants:


Jeff Chown
7319 Stafford Road
Alexandria, VA 22304
T: 202.683.6569
jeffchow@gmail.com

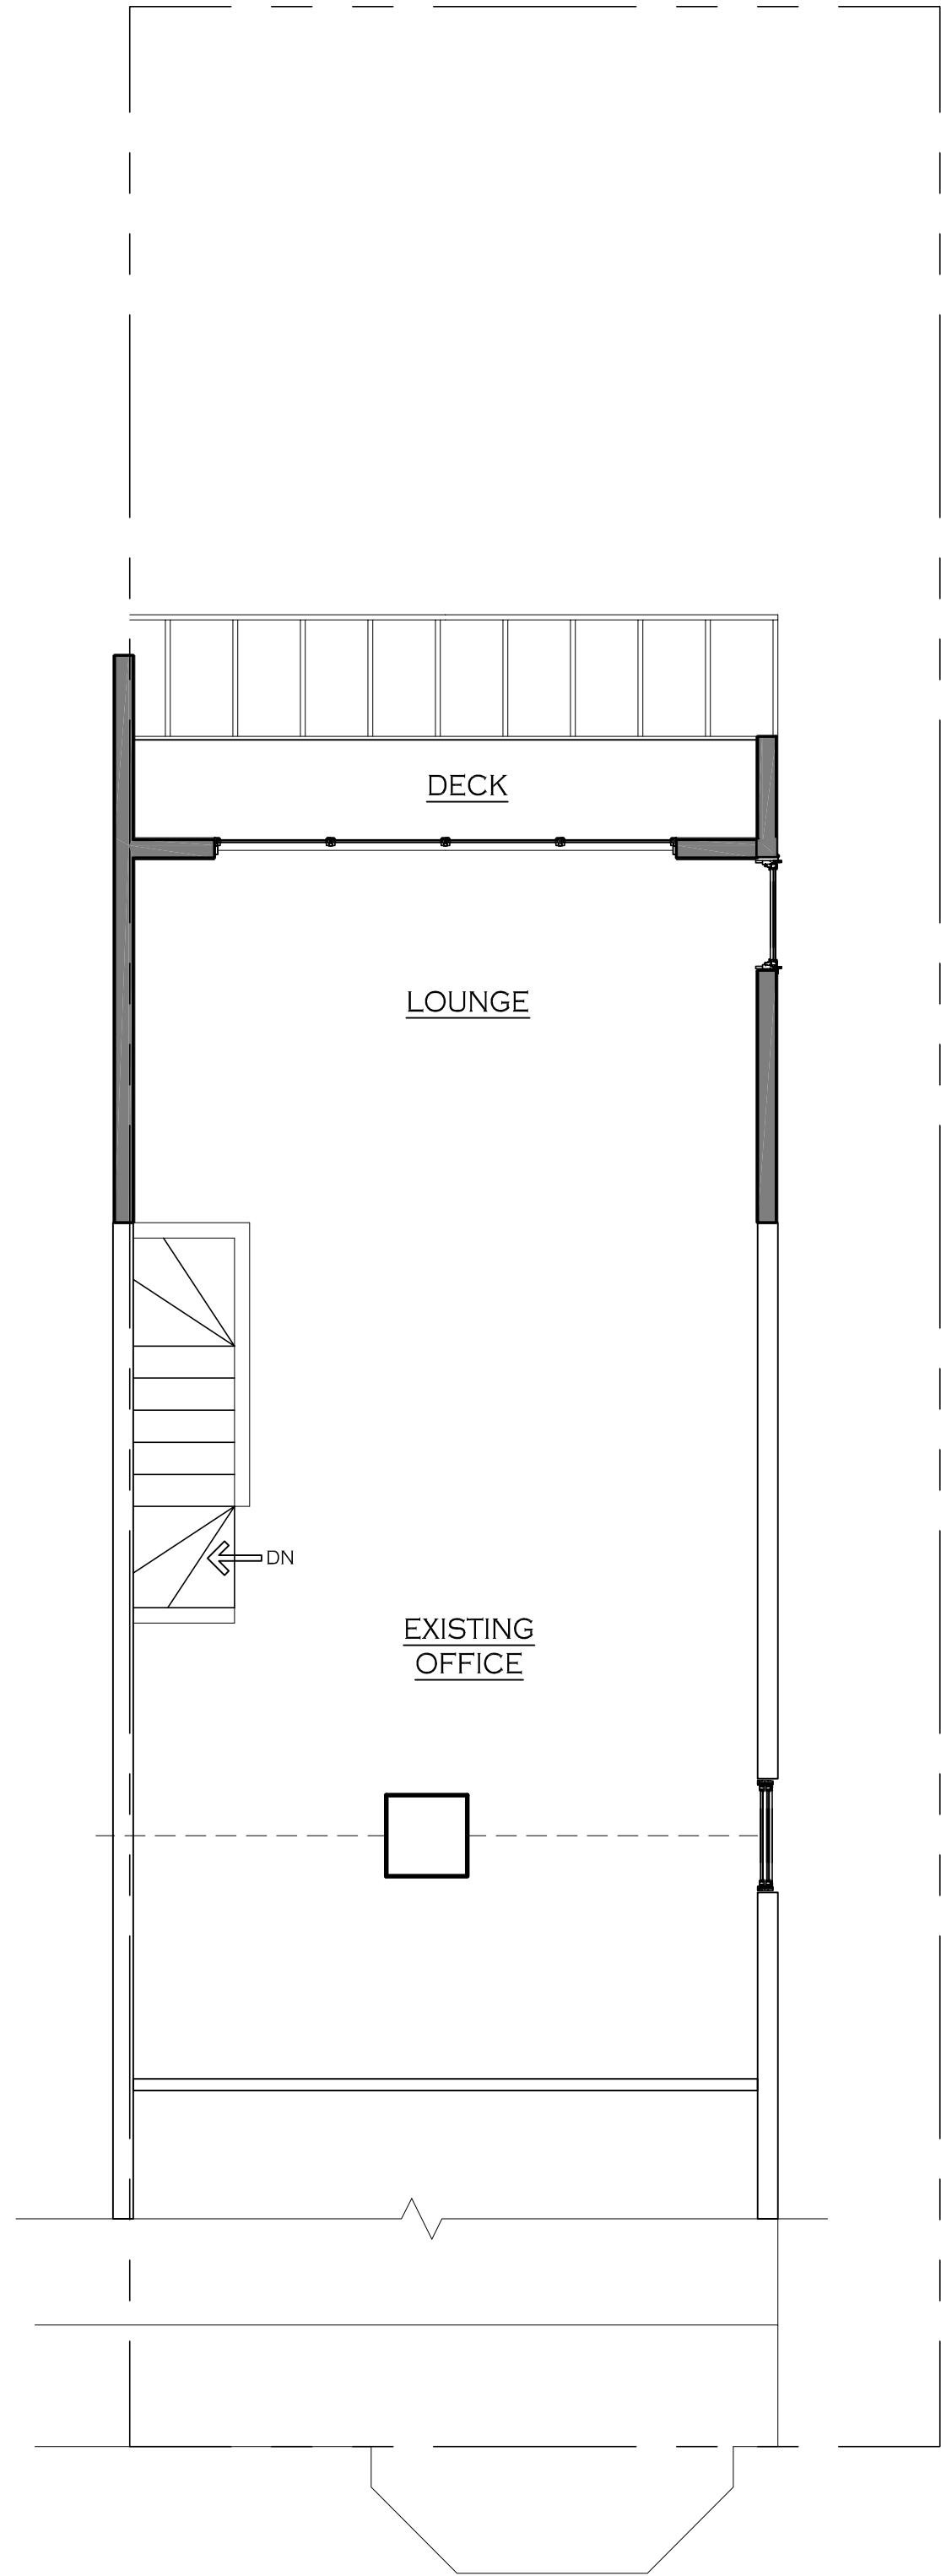


3 THIRD FLOOR PLAN
SCALE = 1/4"=1'-0"

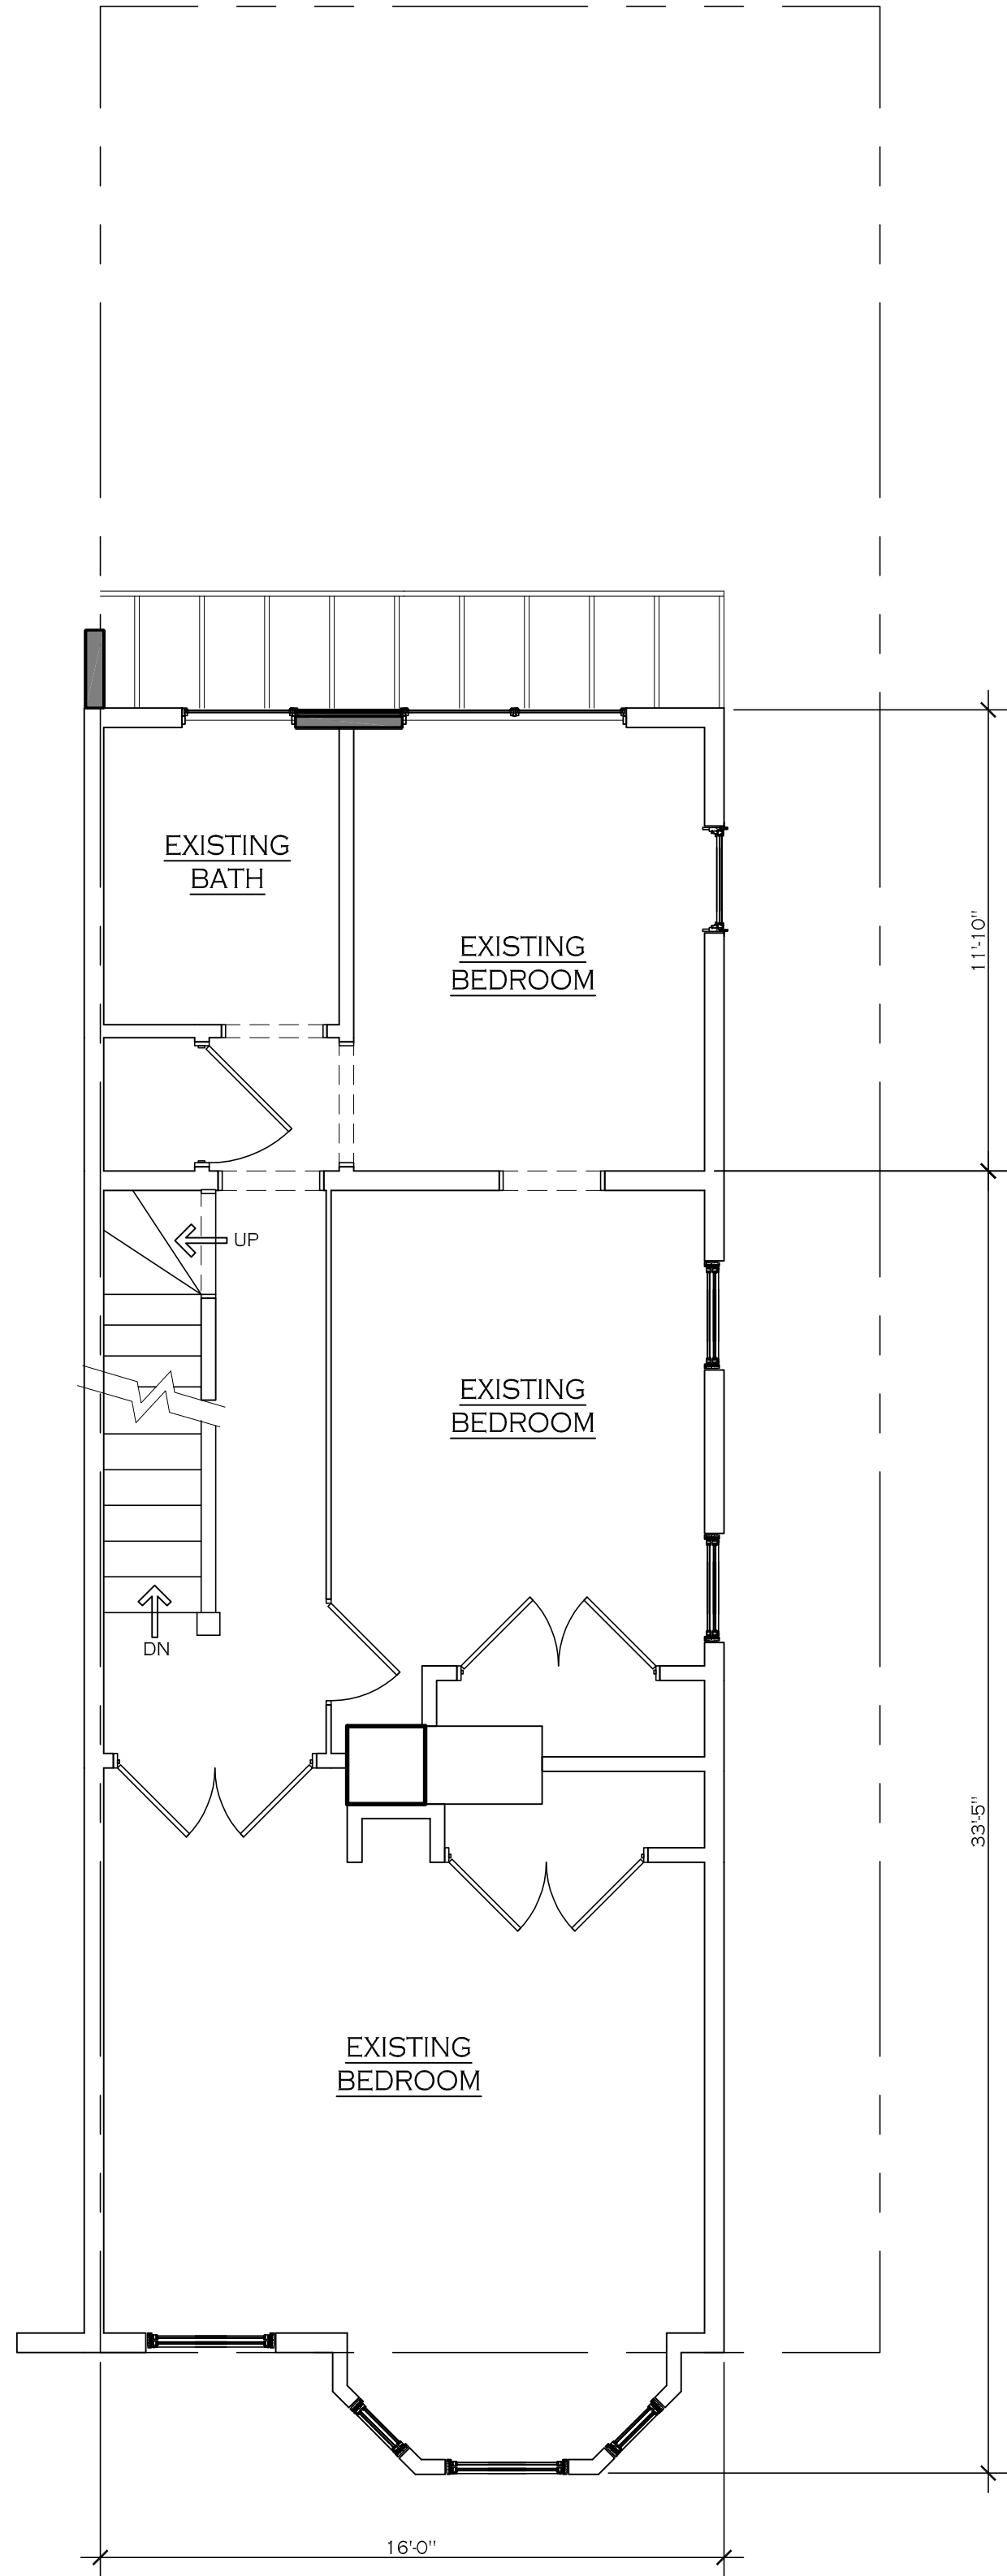

2 SECOND FLOOR PLAN
SCALE = 1/4"=1'-0"

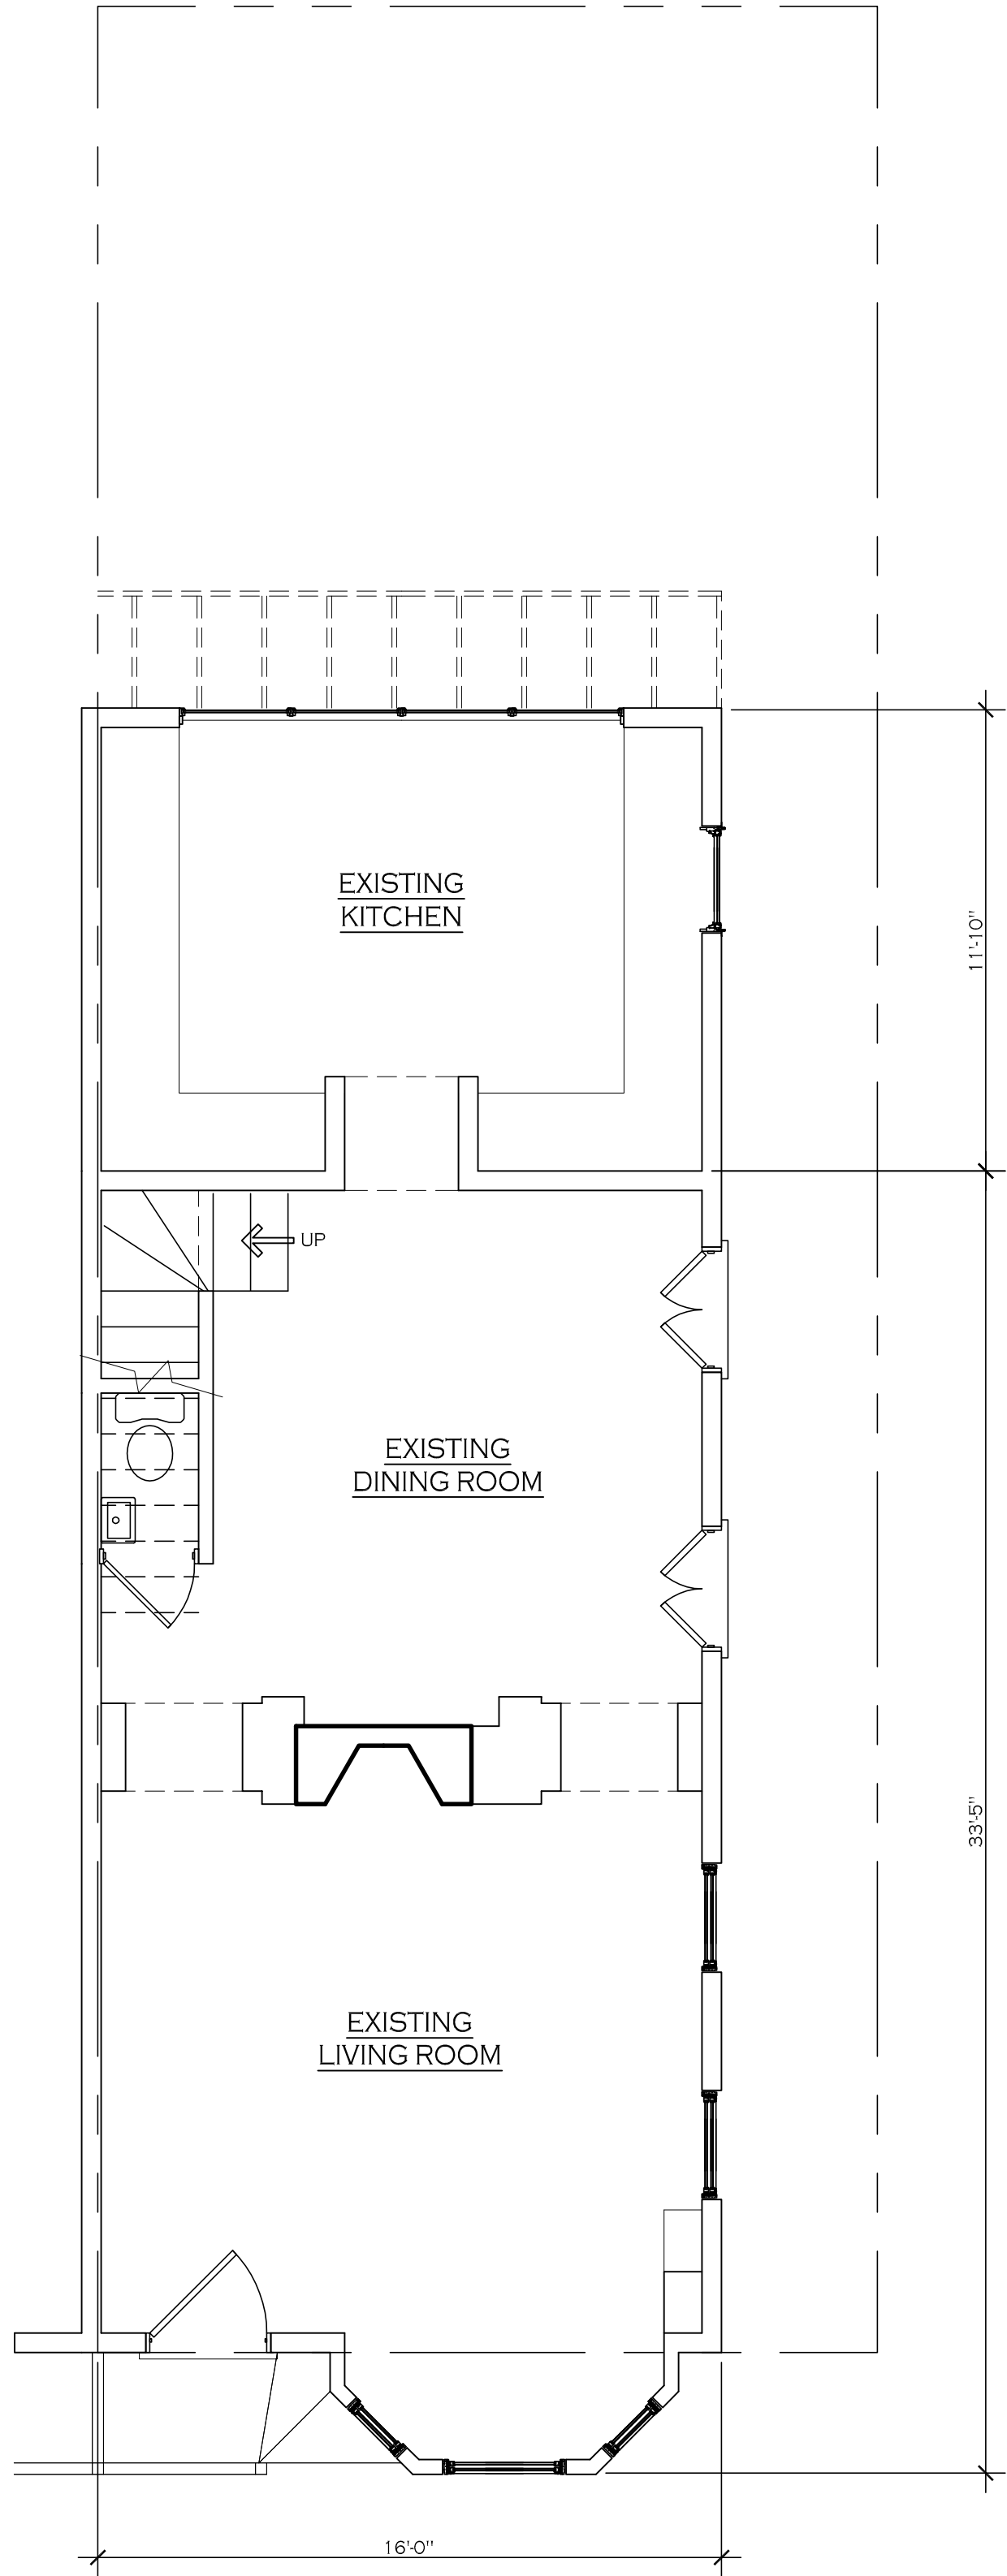

1 FIRST FLOOR PLAN
SCALE = 1/4"=1'-0"

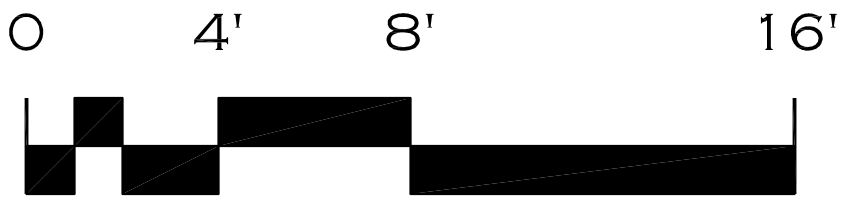

Issue	Date
OGI CONCEPT ISSUE	01-12-23
Revision	Date


Sheet No.
A5

Drawing Title:
FLOOR PLANS


Project:
JAHN-KANTHI
1409 28th STREET, NW
WASHINGTON, DC

Consultants:


Jeff Chown
7319 Stafford Road
Alexandria, VA 22304
T: 202.683.6369
jeffchow@gmail.com

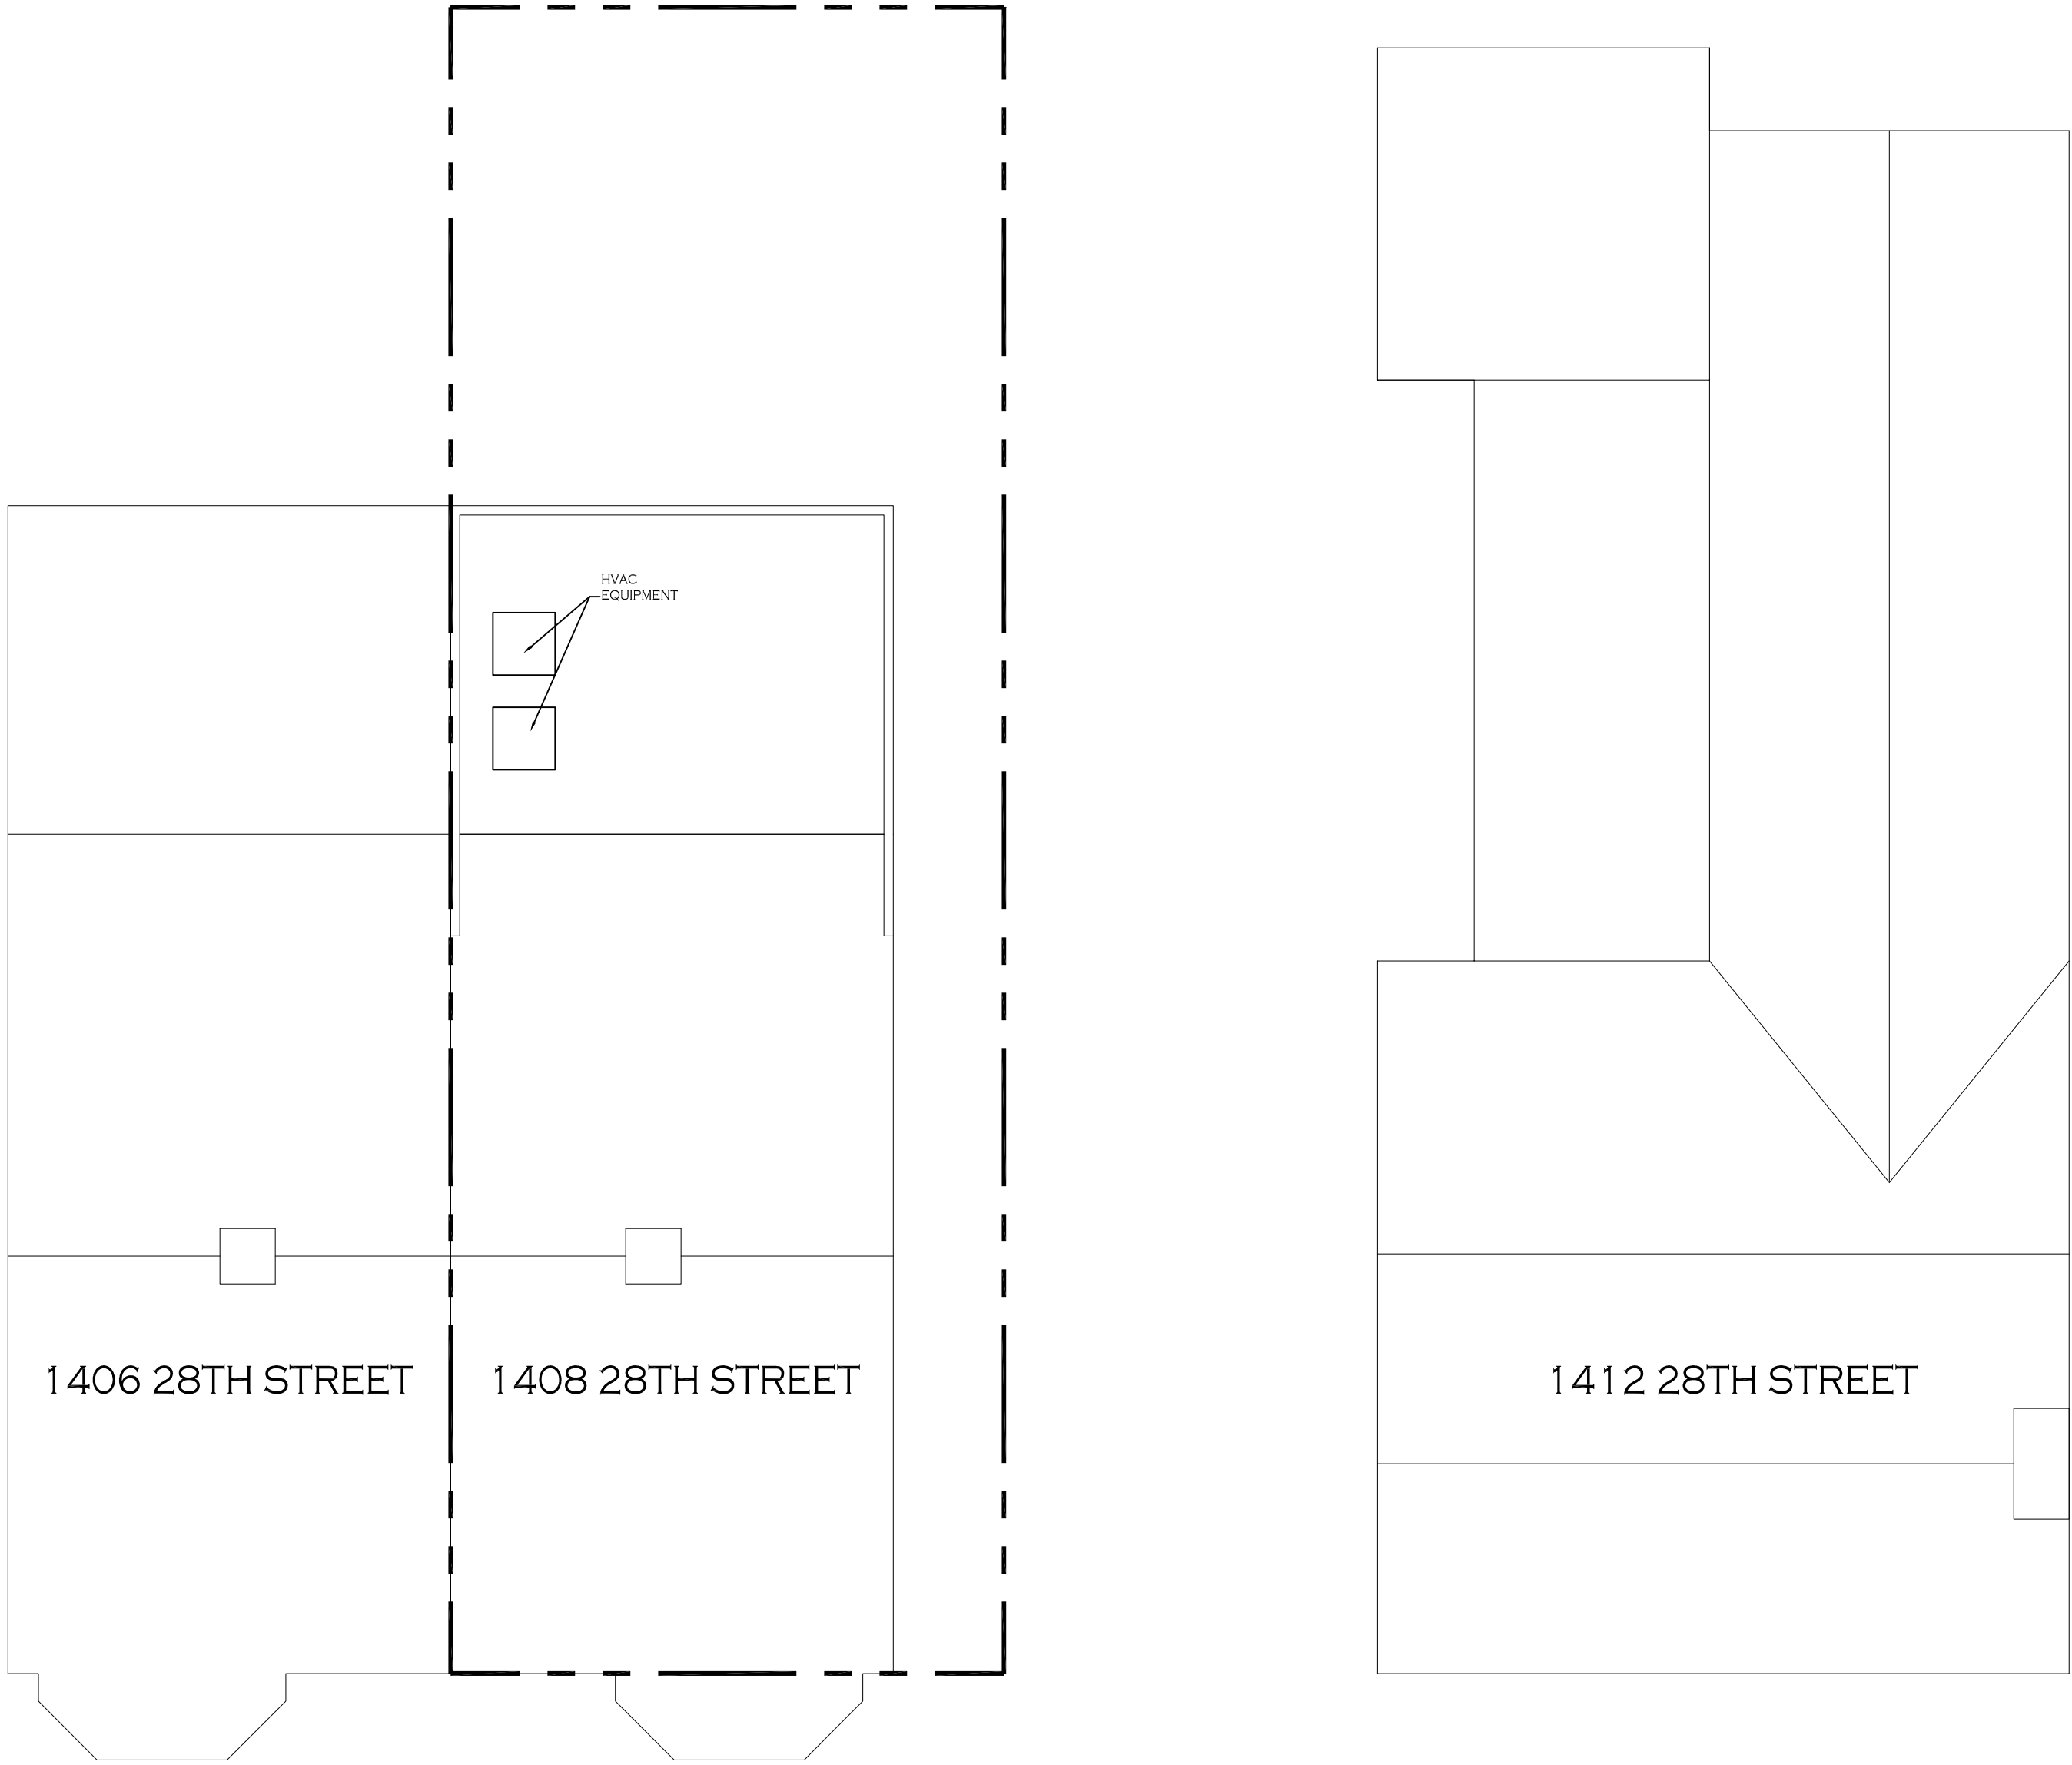

1 EXISTING ROOF PLAN
SCALE = 3/16"=1'-0"

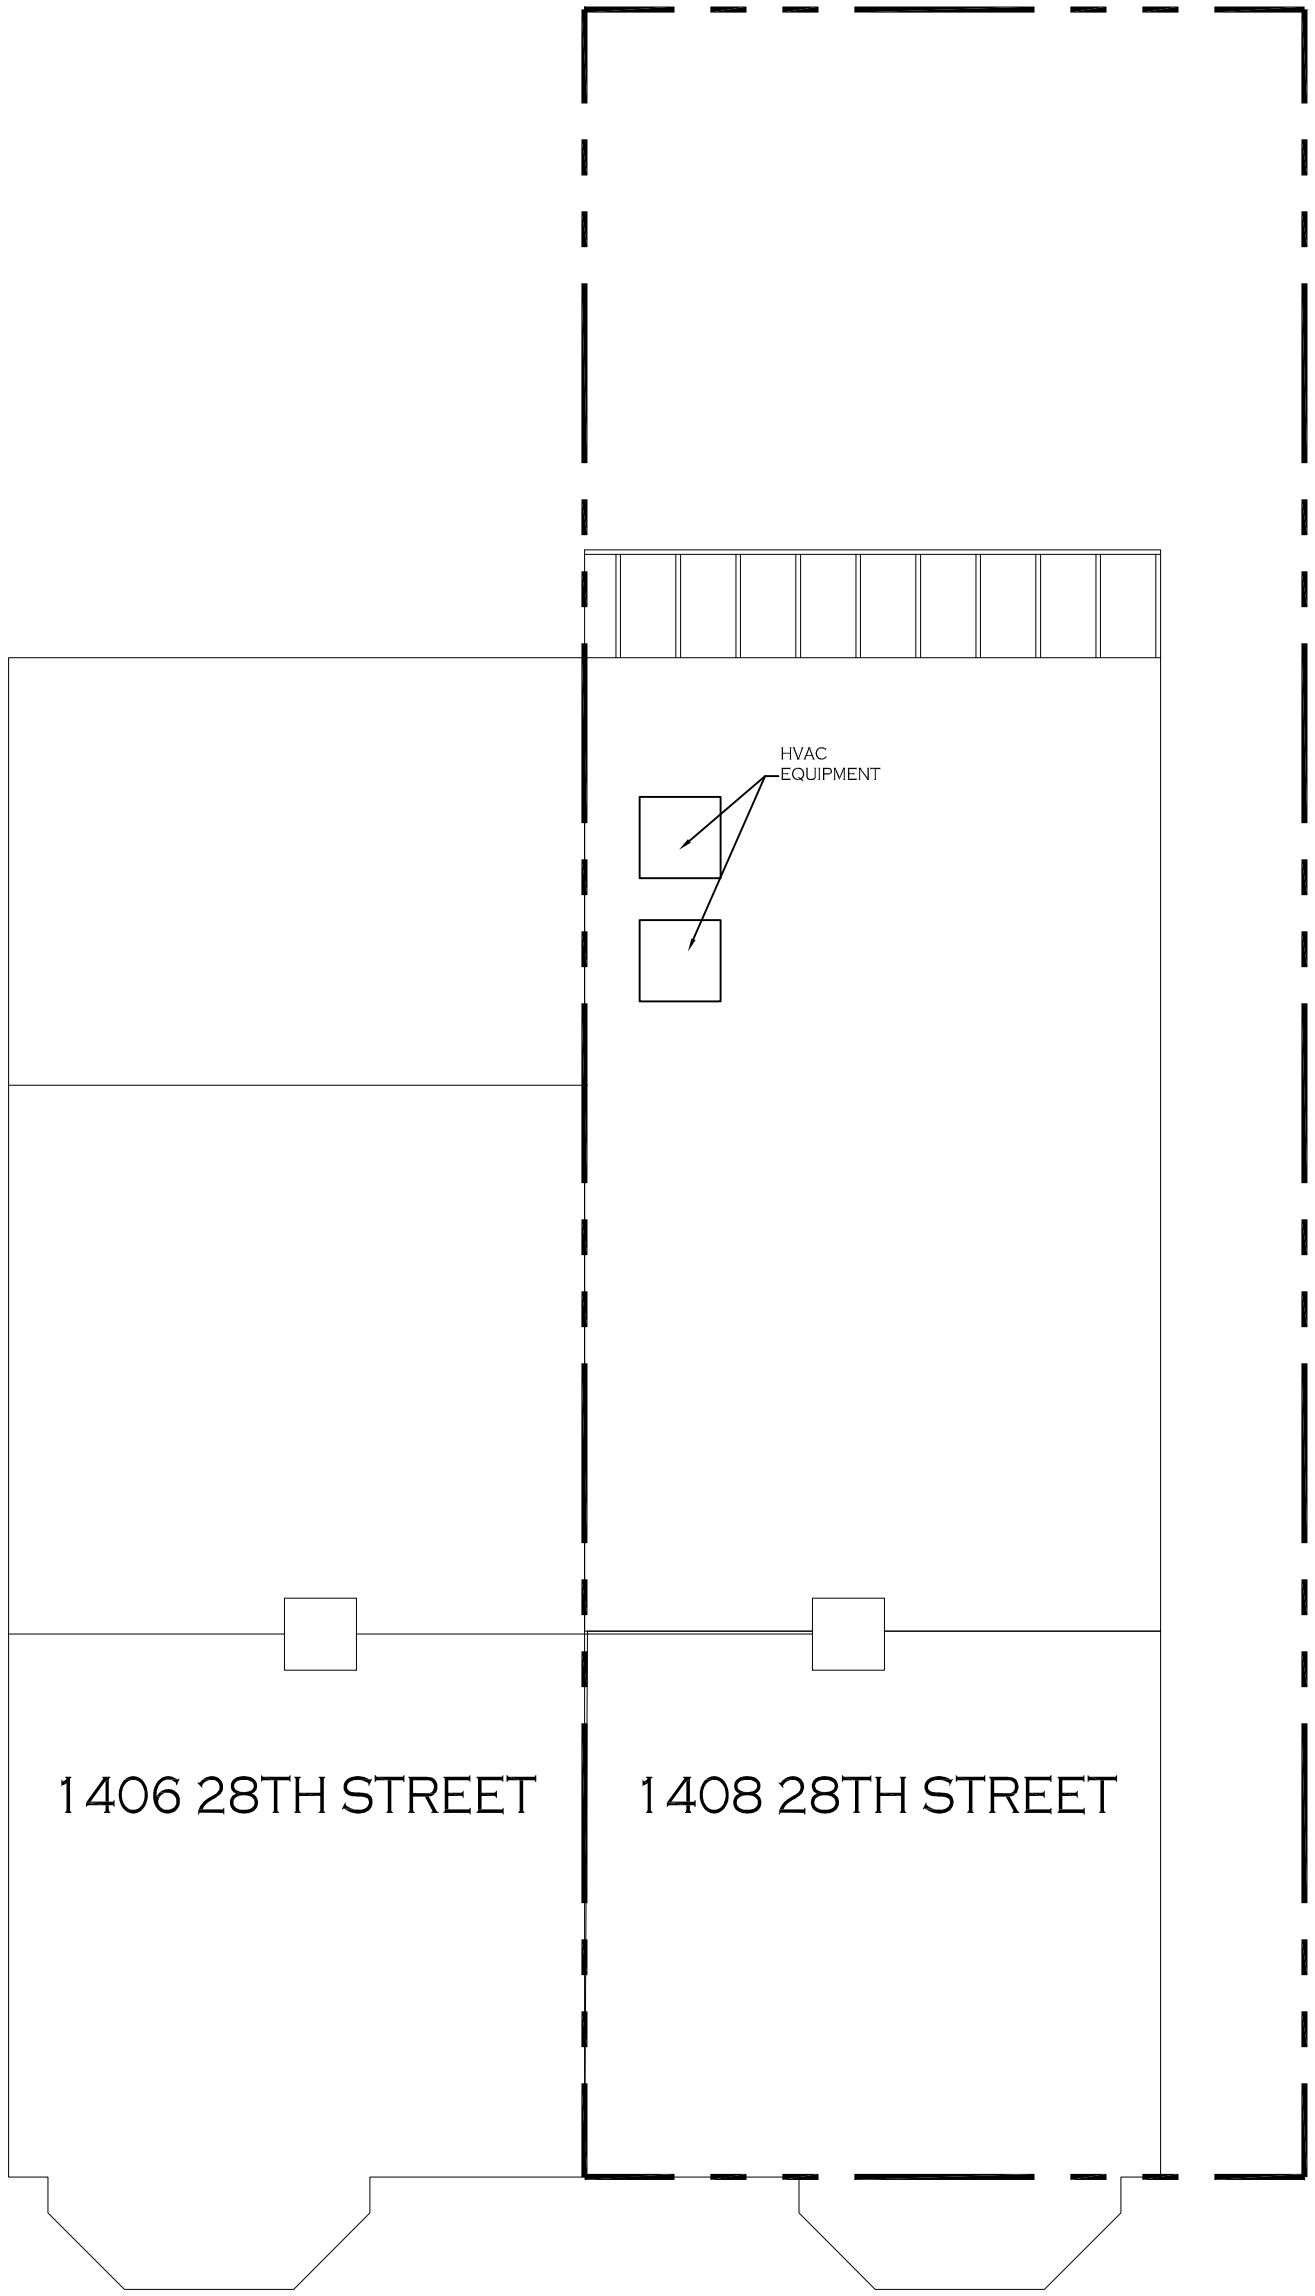

2 PROPOSED ROOF PLAN
SCALE = 3/16"=1'-0"

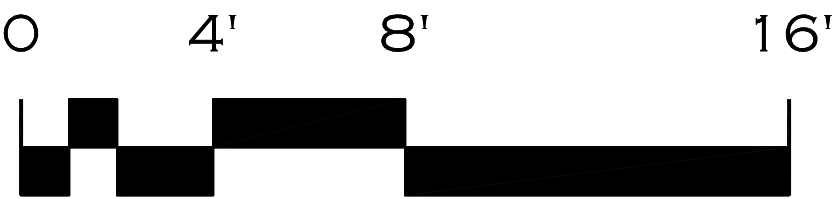

Jeff Chown
7319 Stafford Road
Alexandria, VA 22305
T: 202.686.6589
jchown@gmail.com

Consultants:



Project:
JAHN-KANTHI
1409 28th STREET, NW
WASHINGTON, DC

Drawing Title:
ROOF PLANS

Issue	Date
OGH CONCEPT ISSUE	01-12-23
Revision	Date

Sheet No.
A6

OPTION 'A'

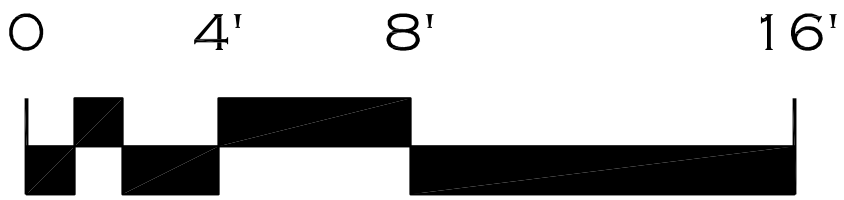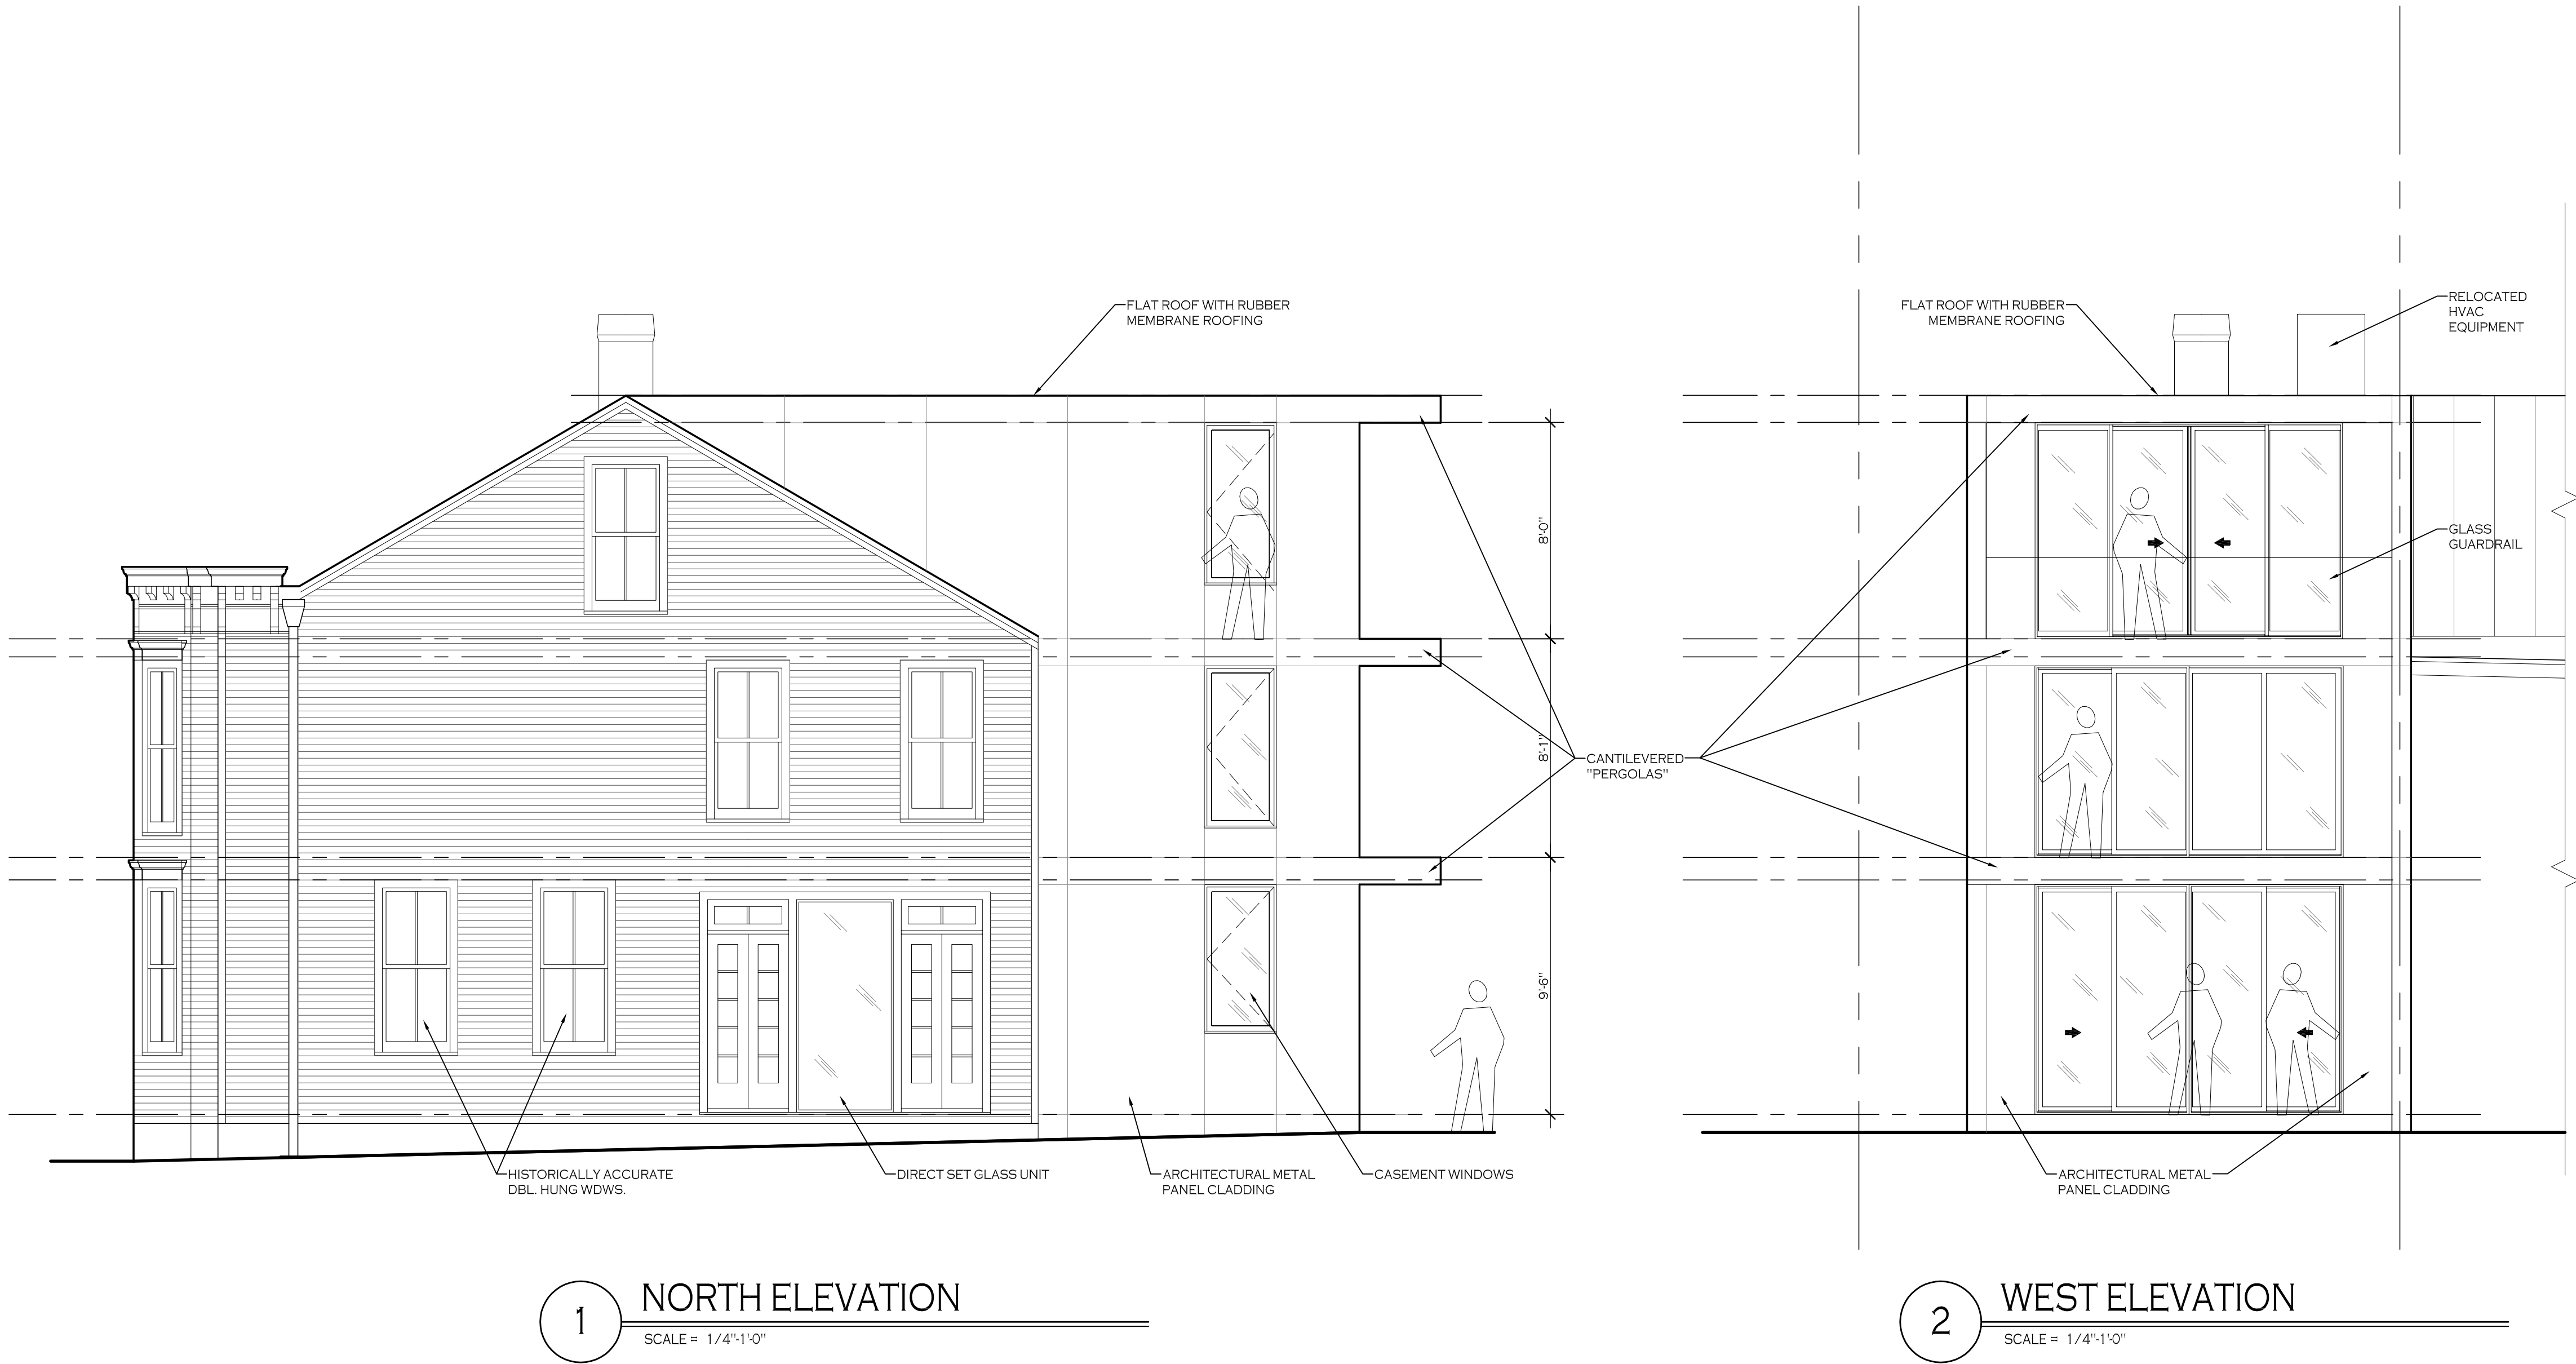

Jeff Chown
7319 Stafford Road
Alexandria, VA 22304
T: 202.686.6569
jeffchow@gmail.com

Consultants:



Project:
JAHN-KANTHI
1409 28th STREET, NW
WASHINGTON, DC

Drawing Title:
**ELEVATIONS
OPTION 'A'**

Issue	Date
OGH CONCEPT ISSUE	01-12-23
Revision	Date

Sheet No.
A7A

OPTION 'B'

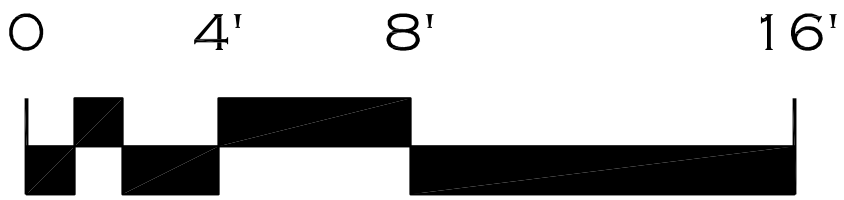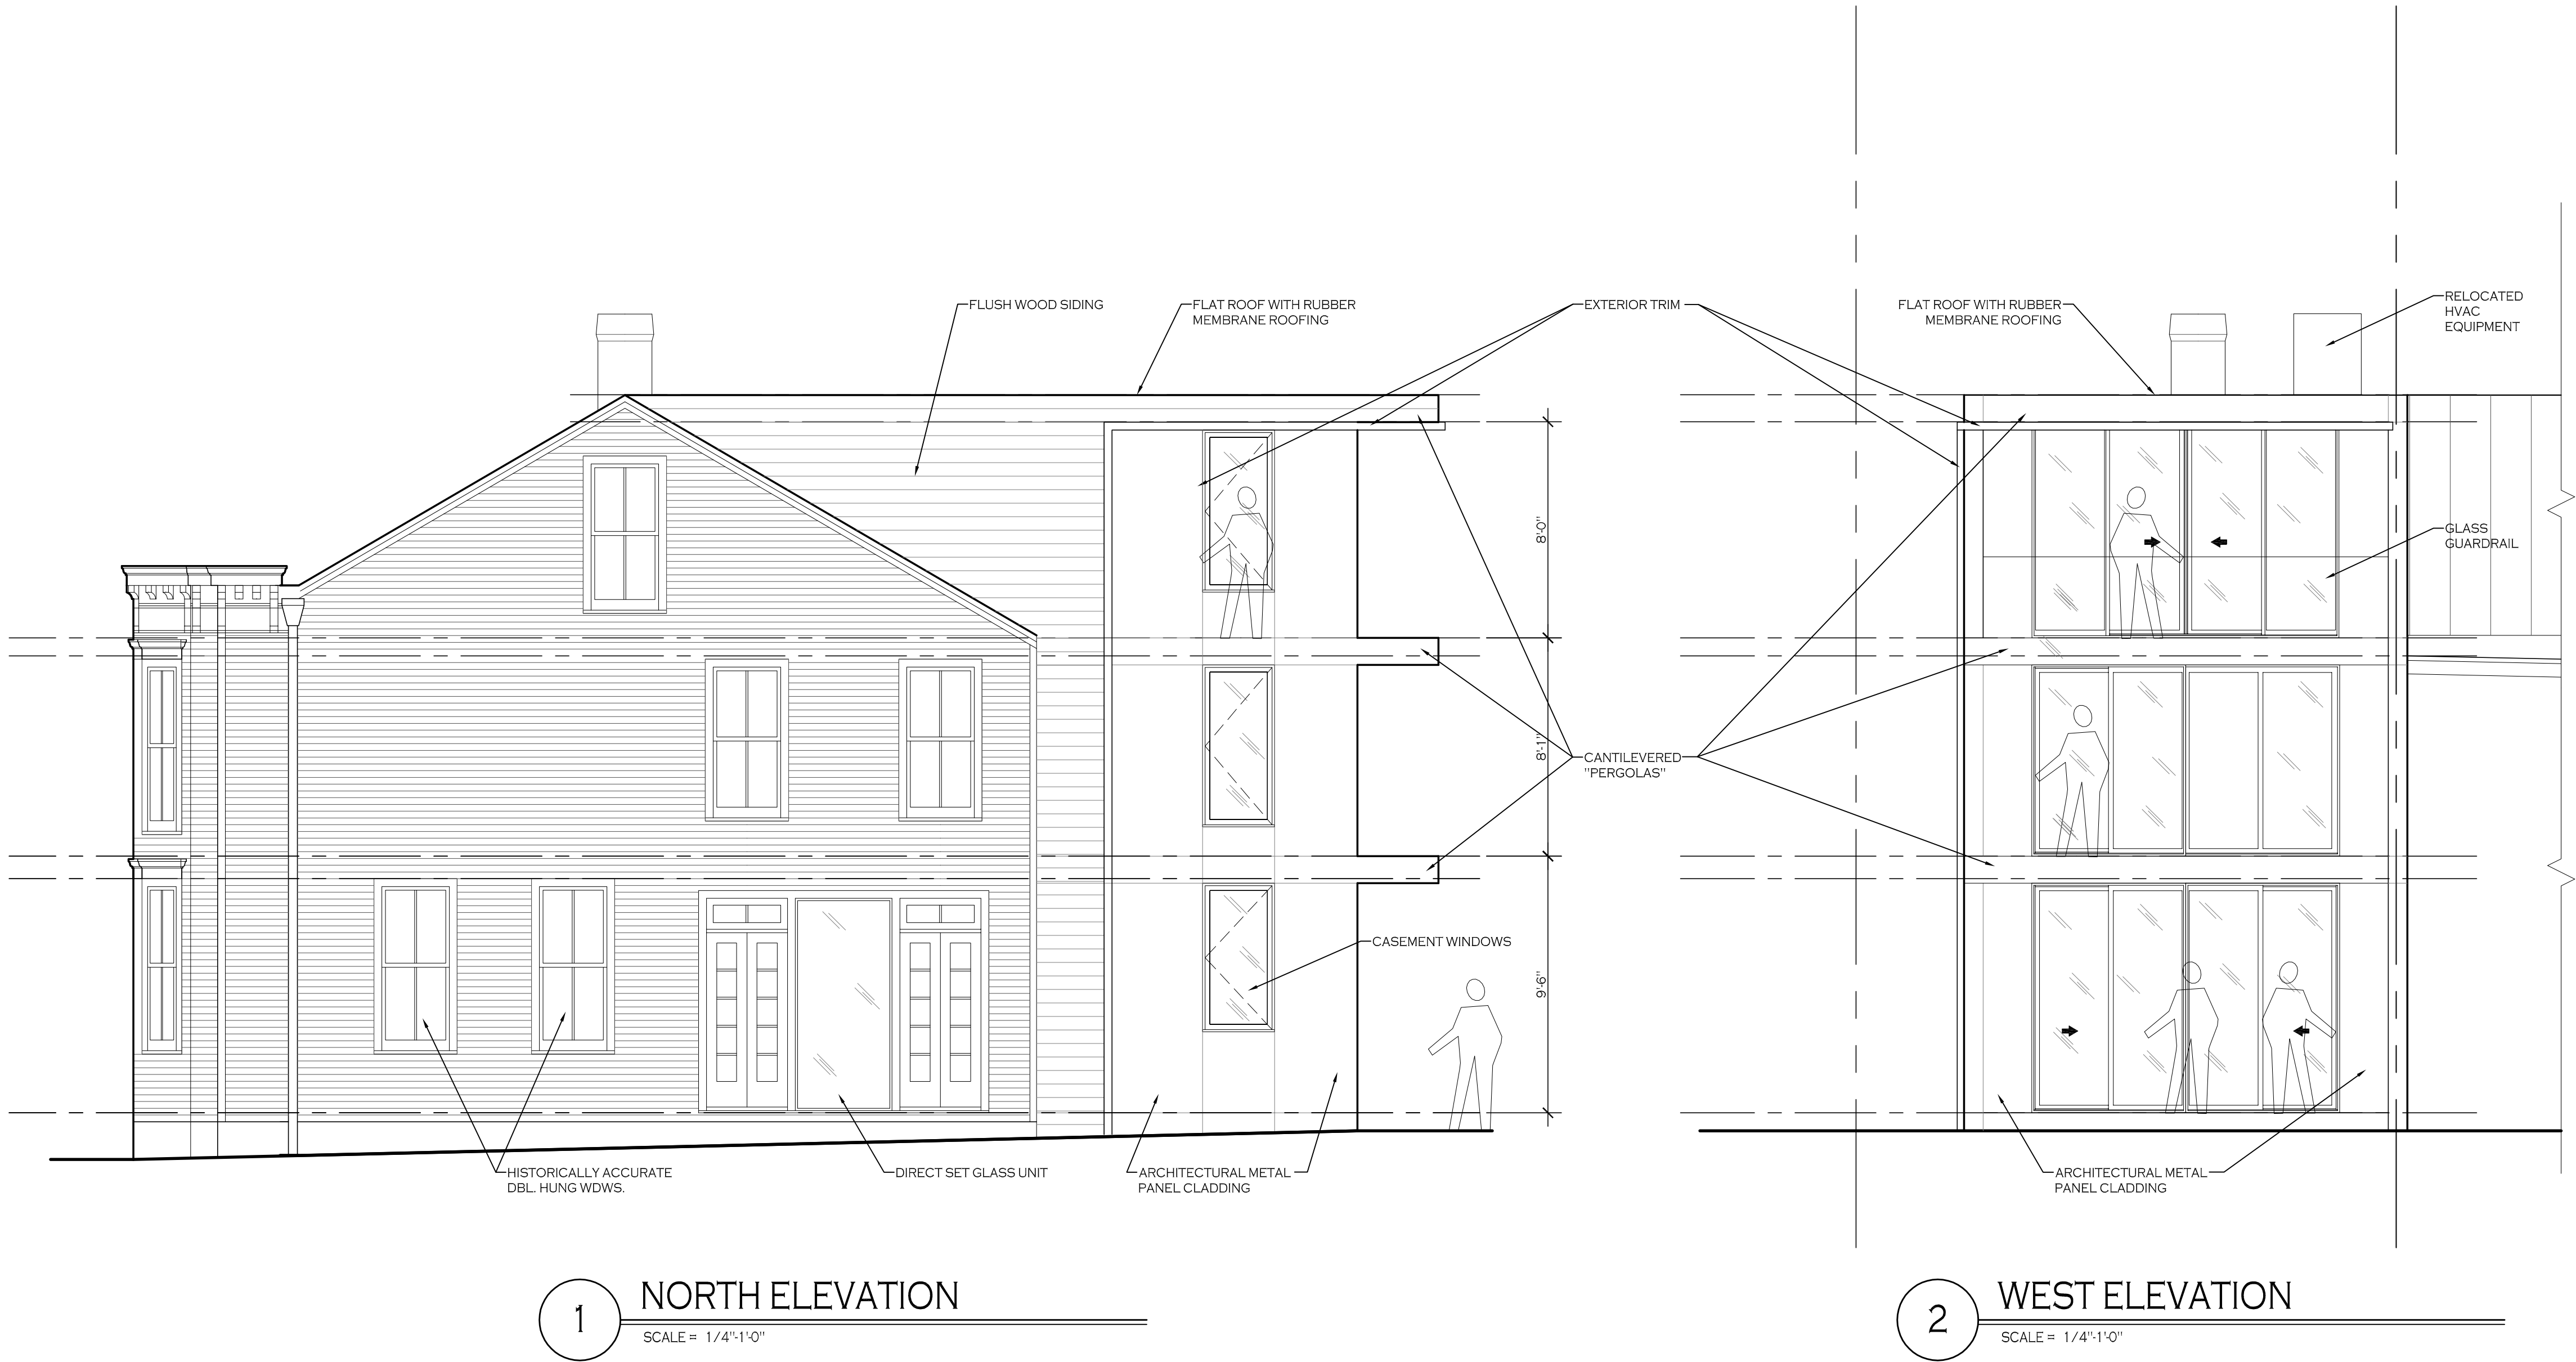

Jeff Chown
7319 Stafford Road
Alexandria, VA 22304
T: 202.686.6569
jchown@gmail.com

Consultants:



Project:
JAHN-KANTHI
1409 28th STREET, NW
WASHINGTON, DC

Drawing Title:
**ELEVATIONS
OPTION 'B'**

Issue	Date
OGH CONCEPT ISSUE	01-12-23
Revision	Date

Sheet No.
A7B

OPTION 'C'

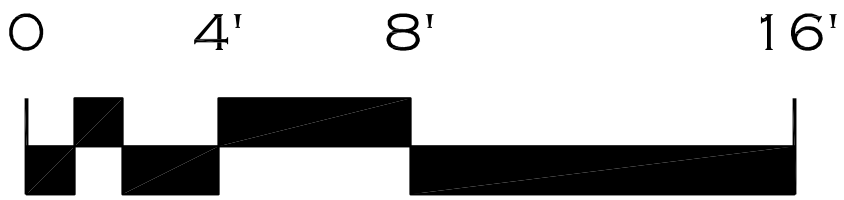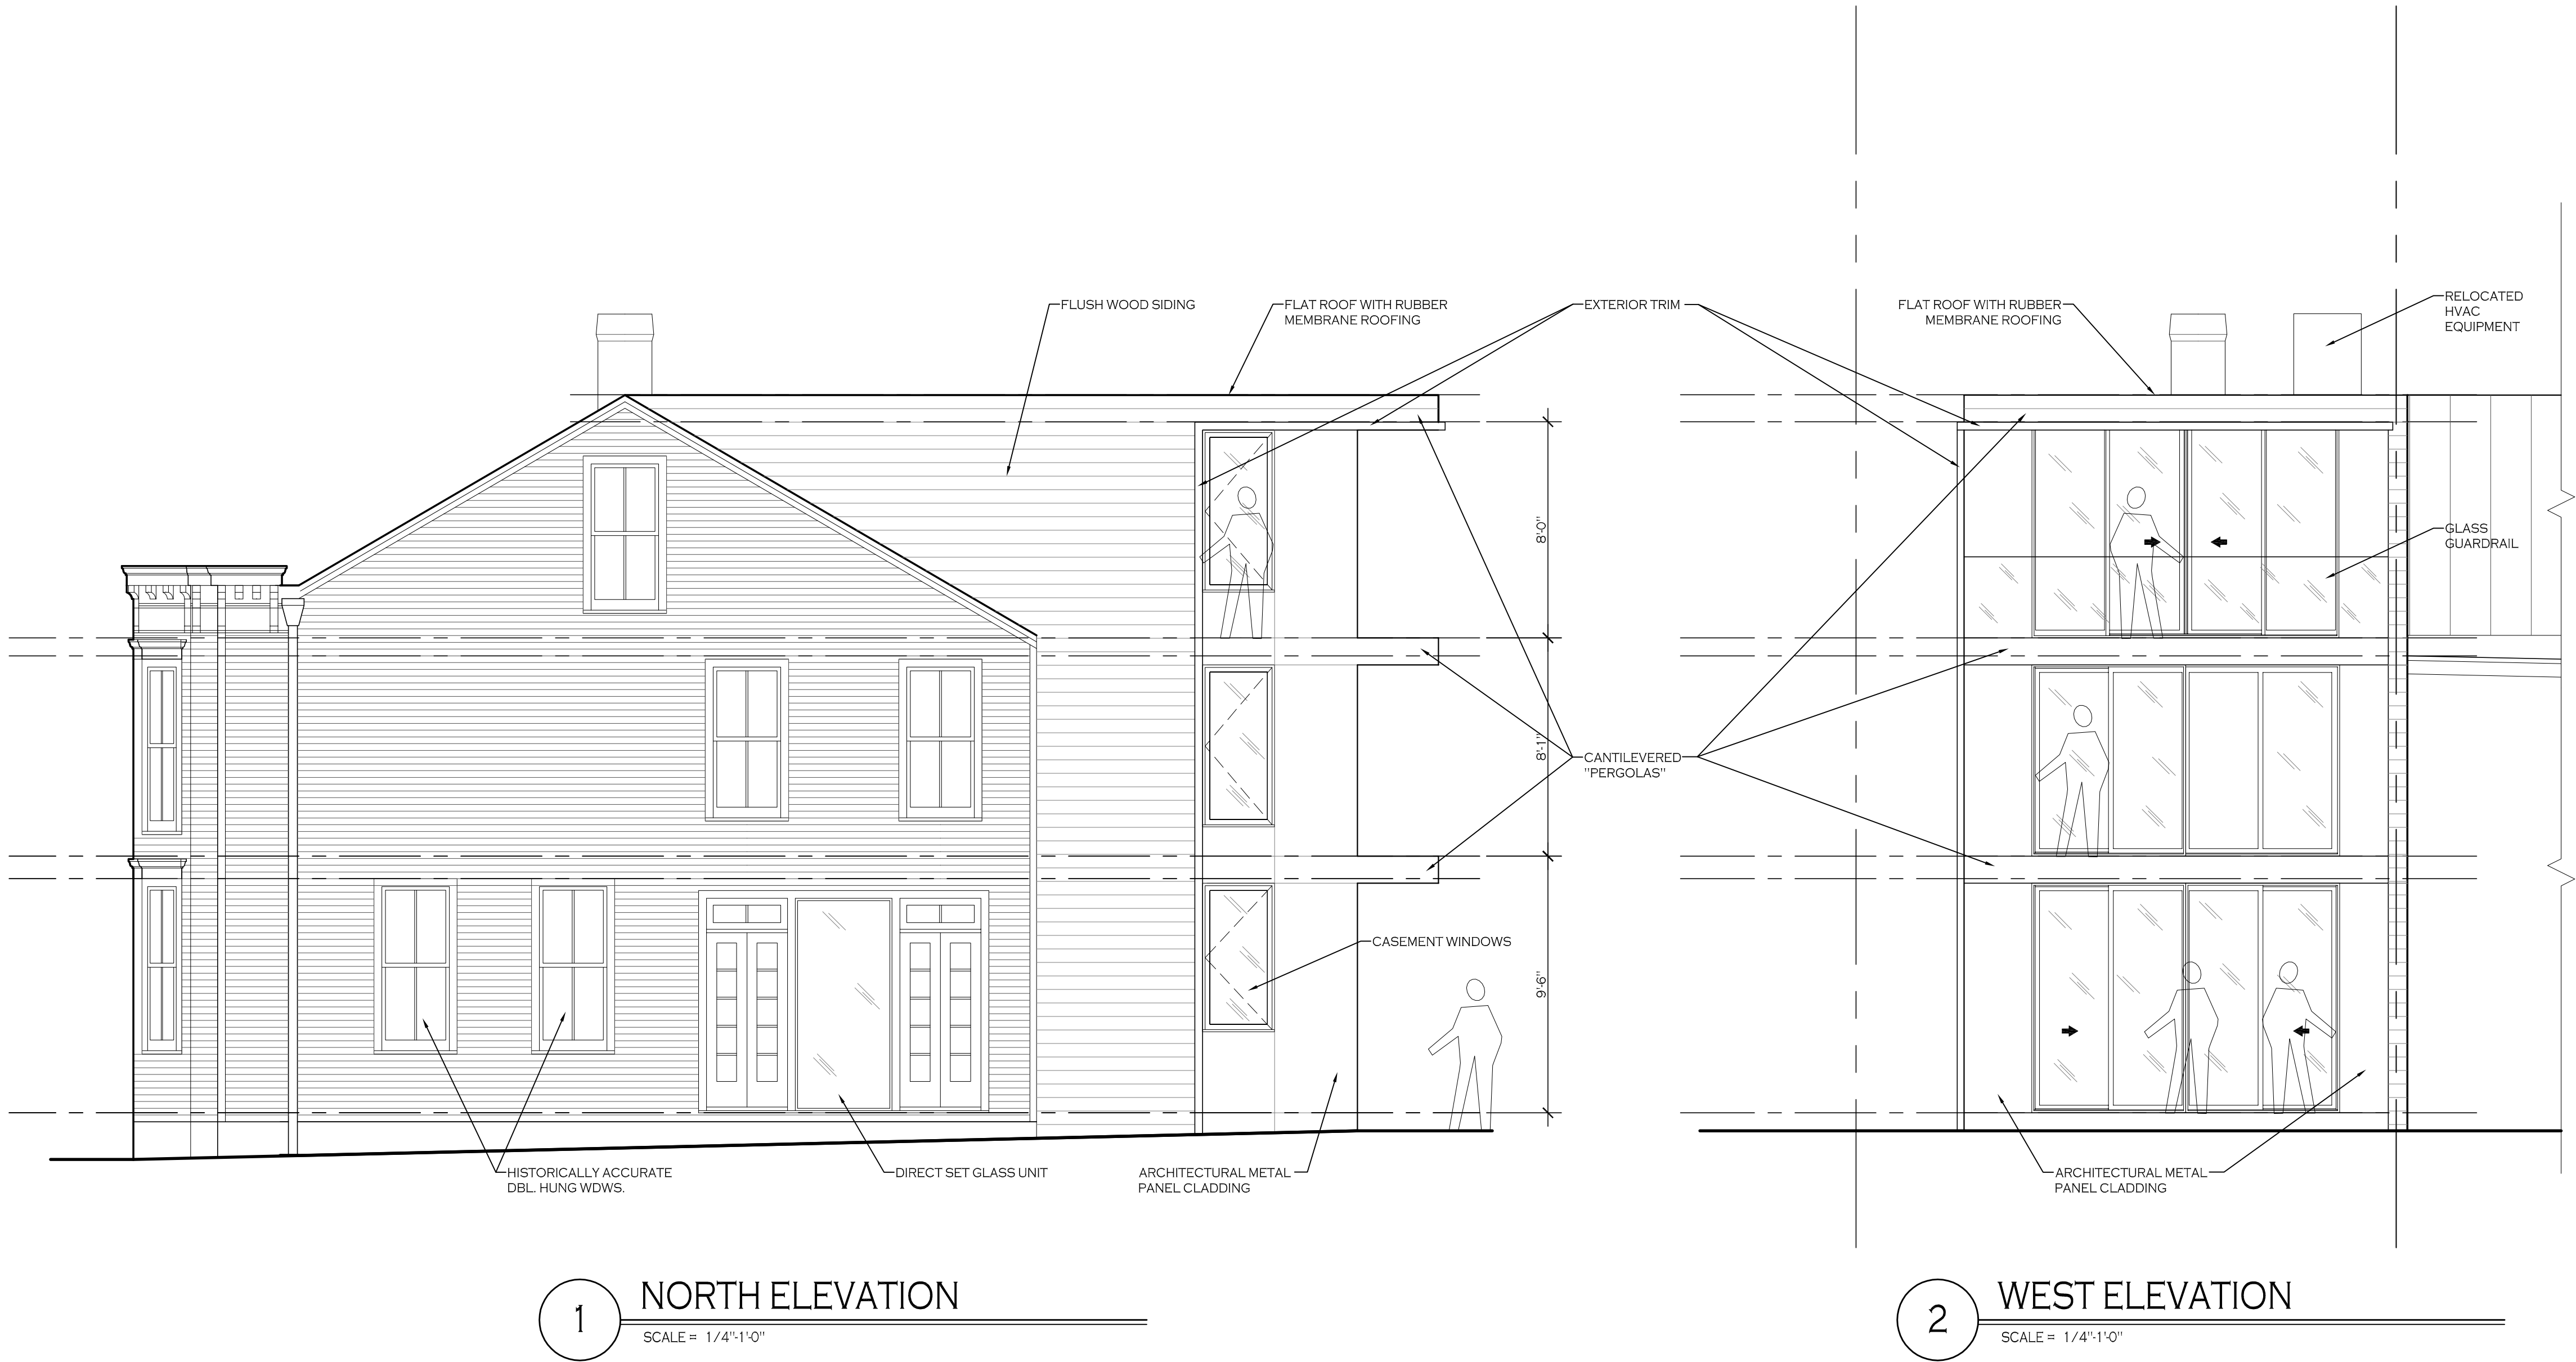

Jeff Chown
7319 Stafford Road
Alexandria, VA 22304
T: 202.686.6569
jchown@gmail.com

Consultants:

Project:
JAHN-KANTHI
1409 28th STREET, NW
WASHINGTON, DC


Drawing Title:
ELEVATIONS
OPTION 'C'

Issue	Date
OGH CONCEPT ISSUE	01-12-23
Revision	Date

Sheet No.

A7C

OPTION 'D'

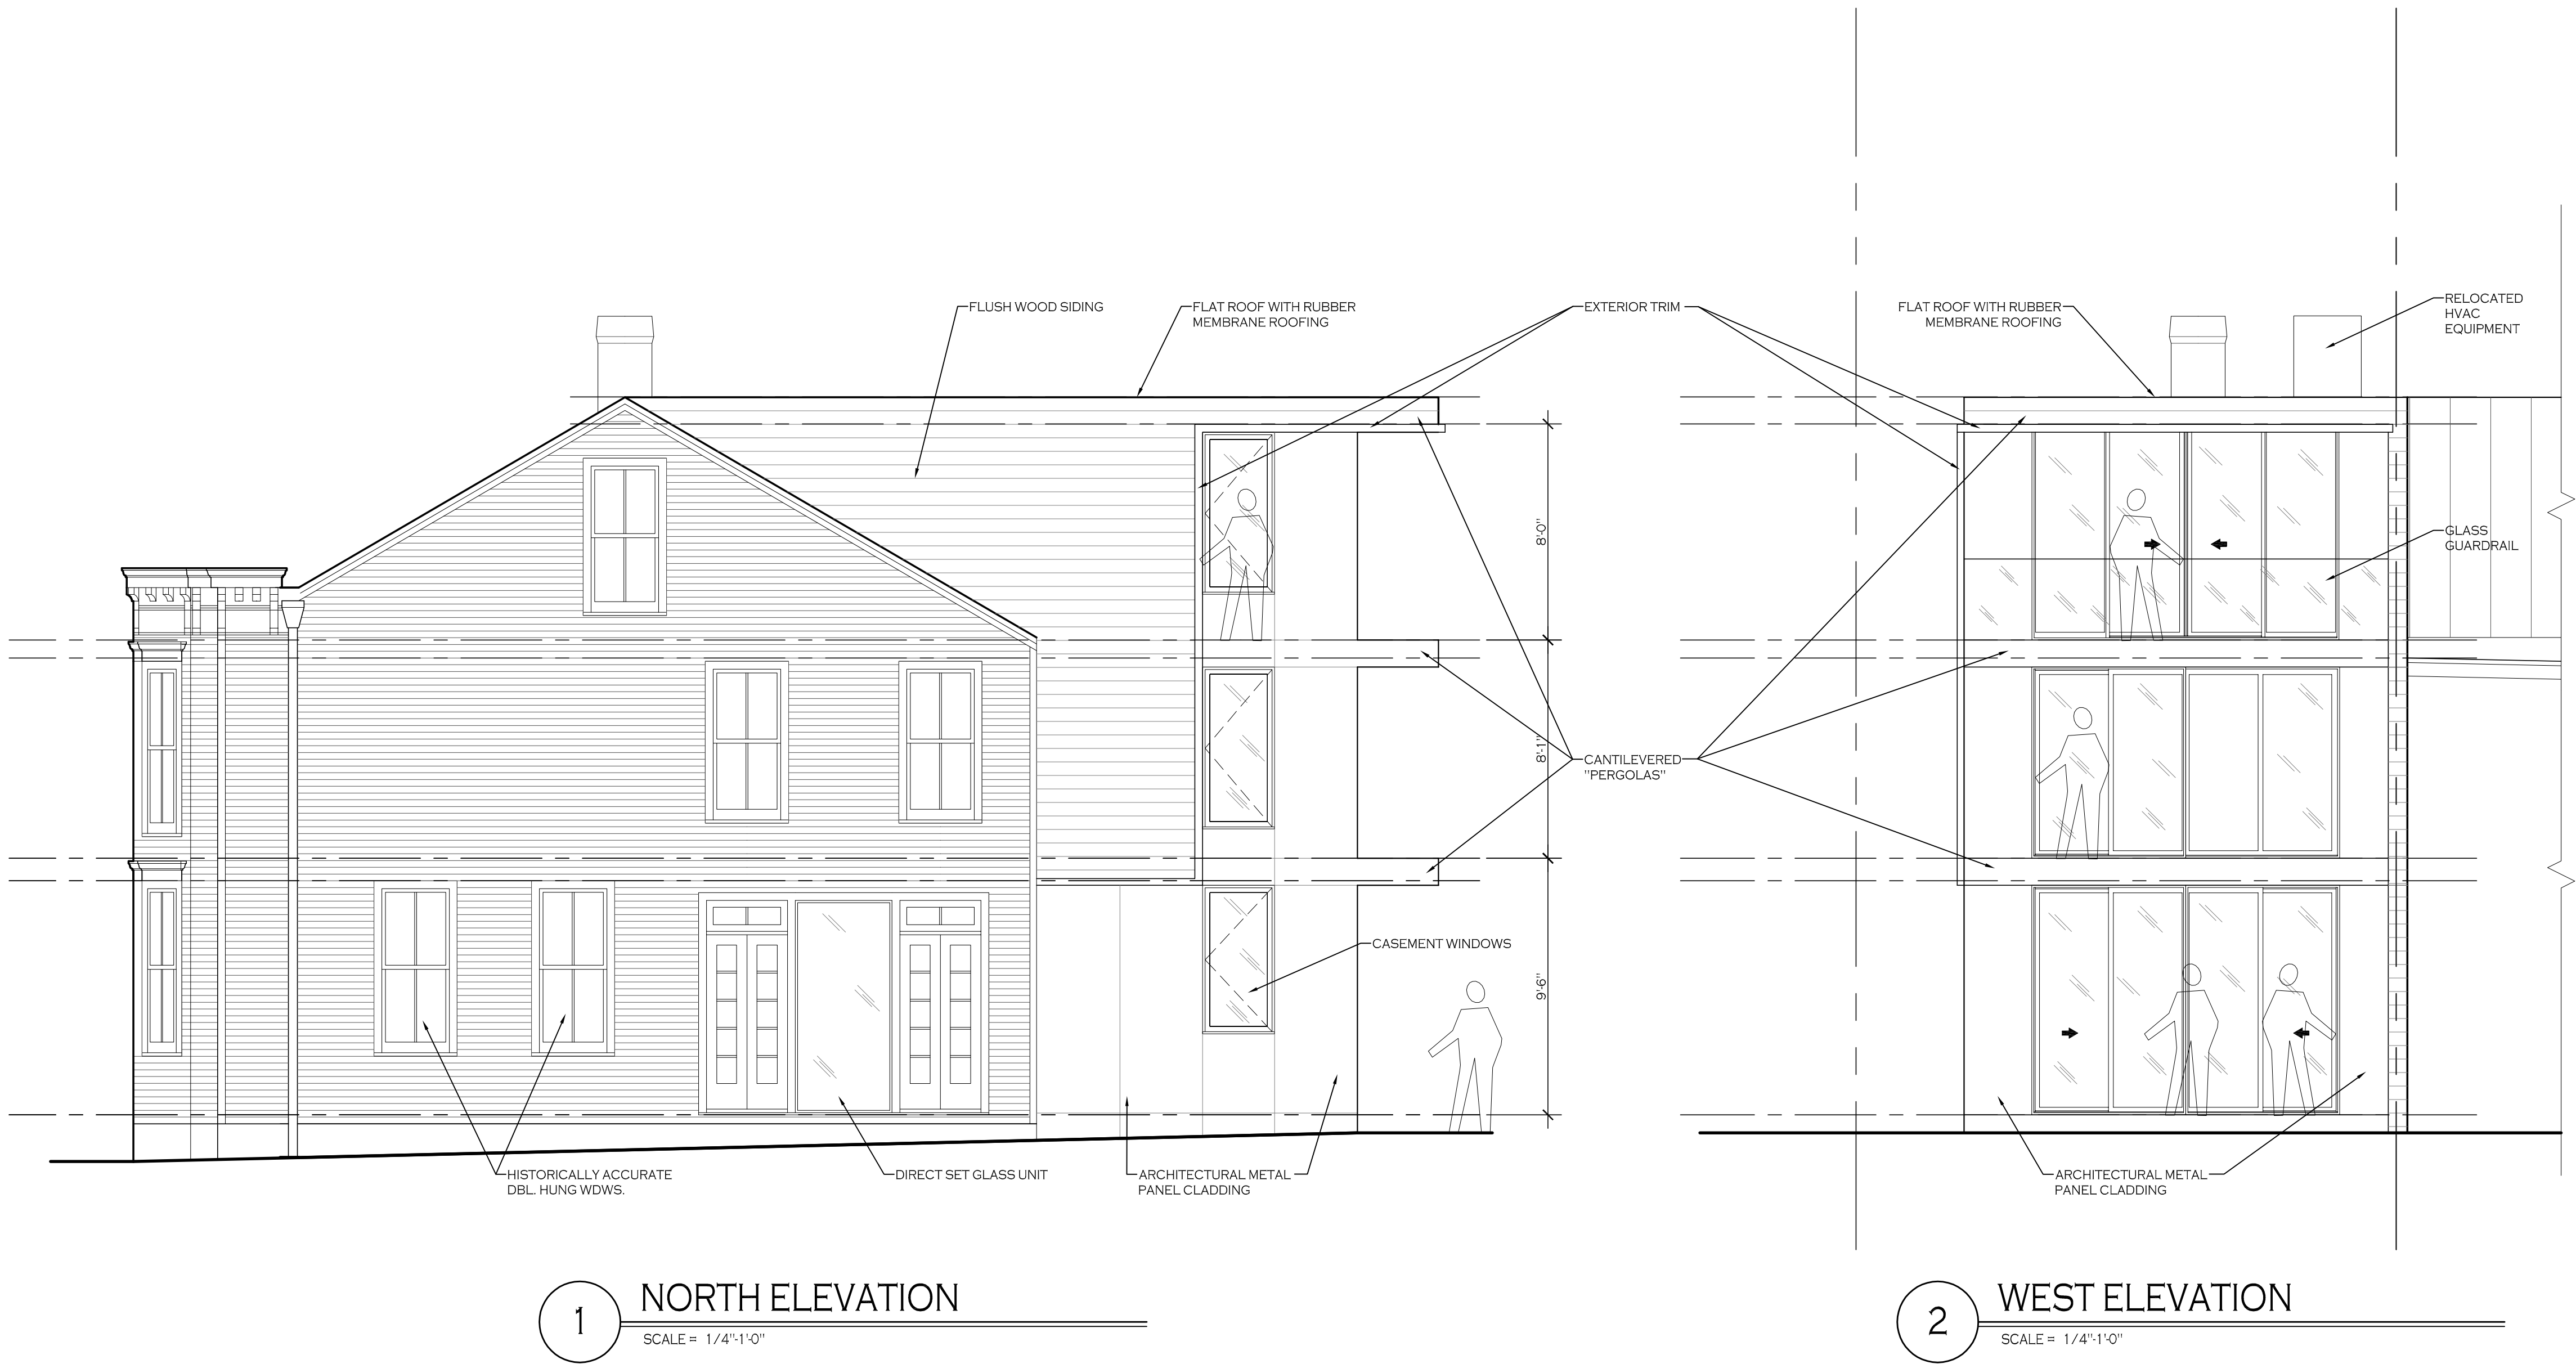

Jeff Chown
7319 Stafford Road
Alexandria, VA 22304
T: 202.683.6569
jeffchow@gmail.com


Consultants:

Project:
JAHN-KANTHI
1409 28th STREET, NW
WASHINGTON, DC


Drawing Title:
ELEVATIONS
OPTION 'D'

Issue	Date
OGM CONCEPT ISSUE	01-12-23
Revision	Date

Sheet No.
A7D

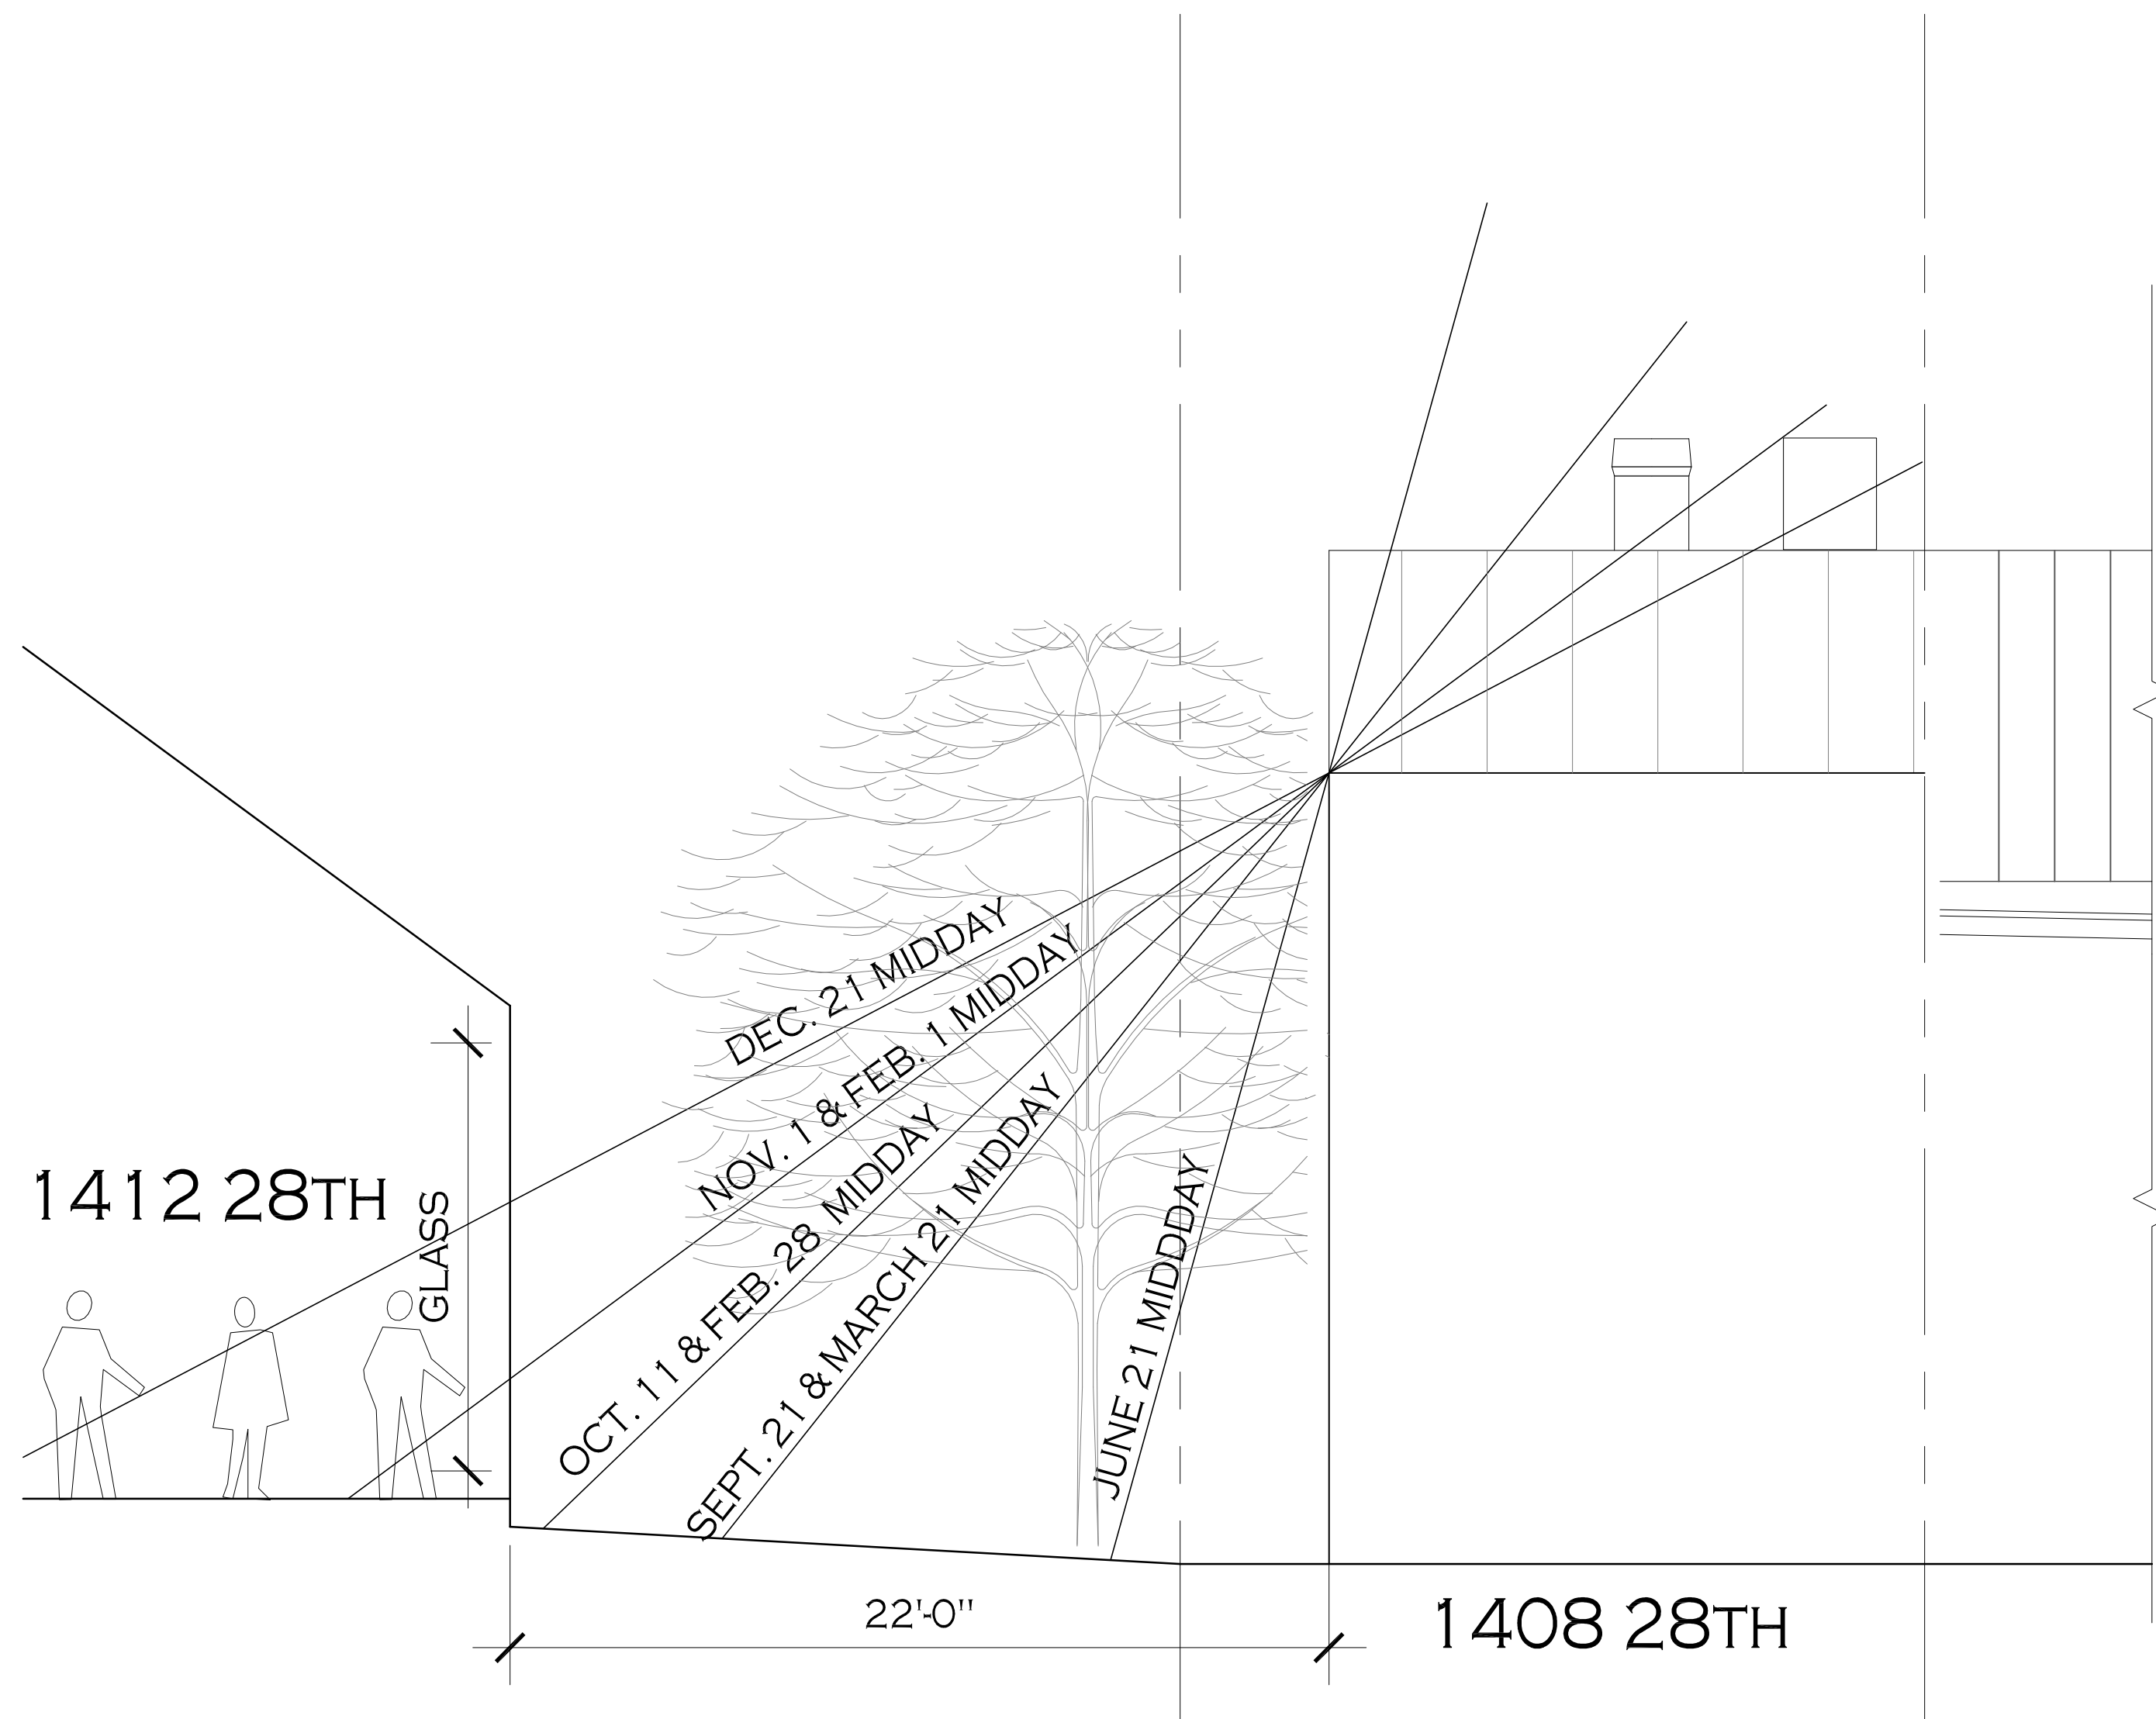

2 WEST ELEVATION - EXISTING
SCALE = 1/2"=1'-0"

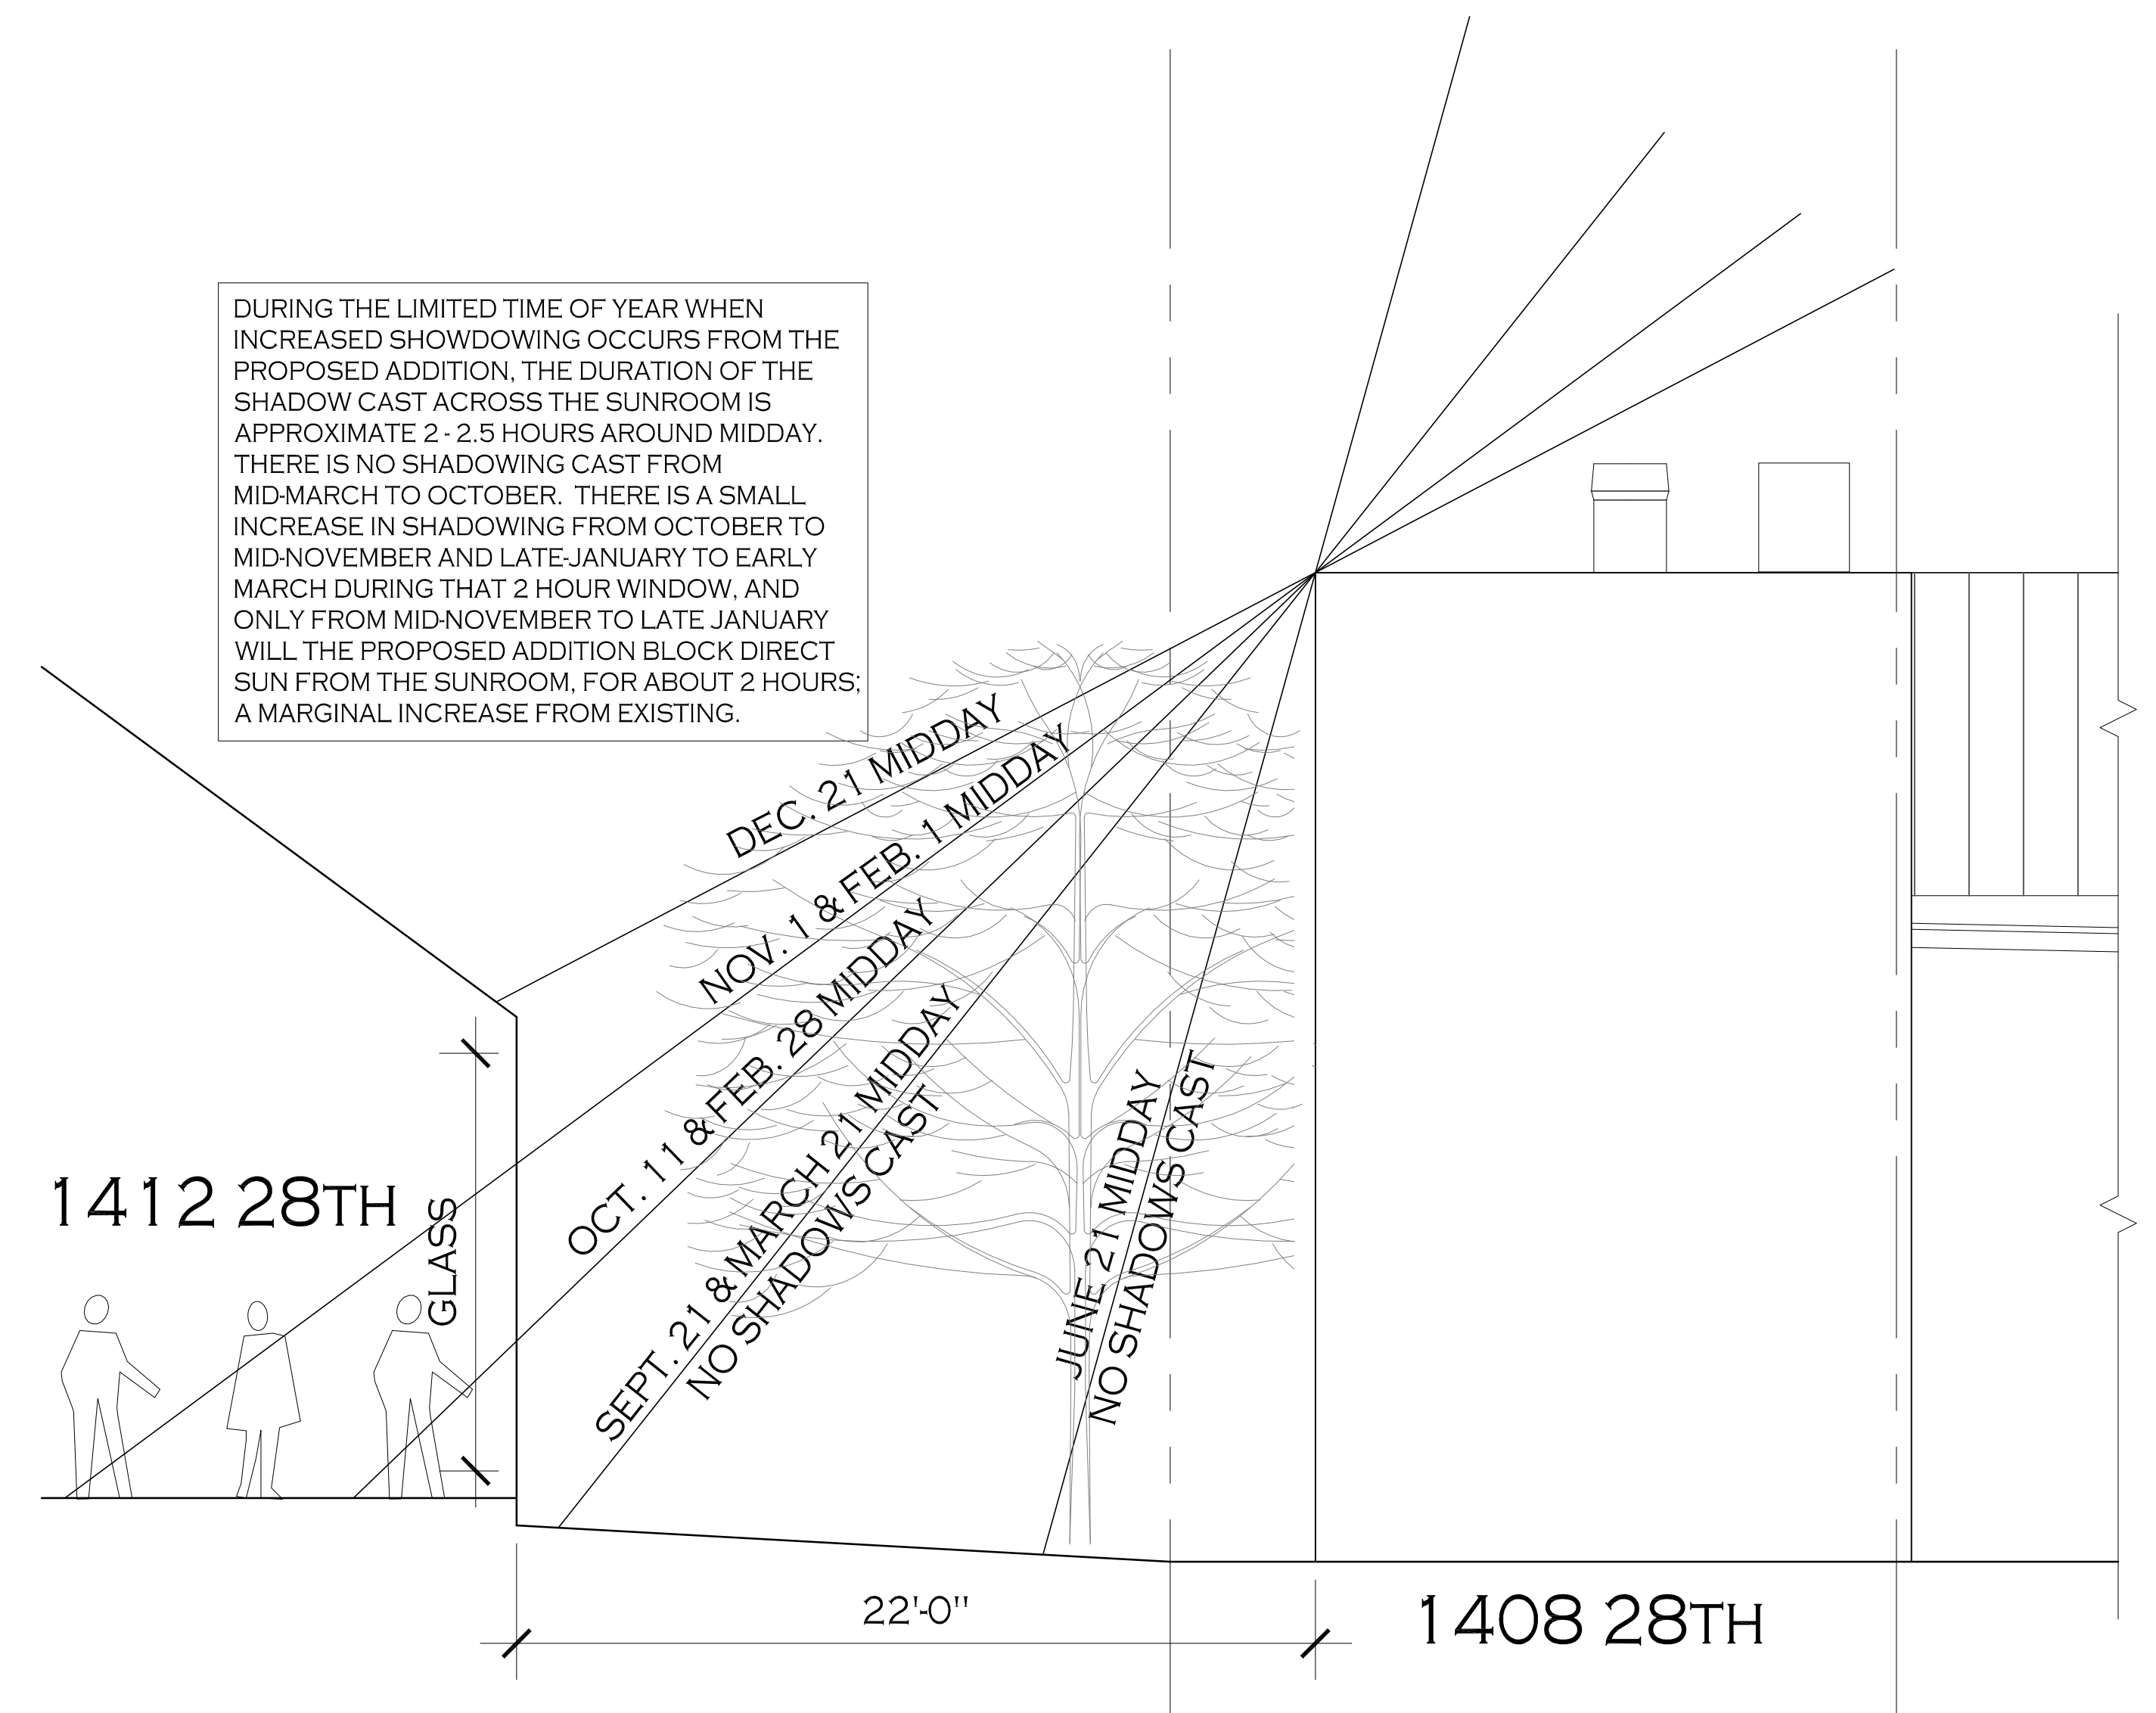

2 WEST ELEVATION - PROPOSED
SCALE = 1/2"=1'-0"



1 EXISTING SUN STUDY
SCALE = 3/16"=1'-0"



2 PROPOSED SUN STUDY
SCALE = 3/16"=1'-0"