



Security Cameras on the Mall  
(3rd to 14th Streets)

National Mall and Memorial Parks


United States  
Commission of Fine Arts

February 20, 2020

# Security Cameras on the Mall (3rd to 14th Streets)

## Installation:

1. Below is a site plan showing the location of the 8 poles. We plan to install the poles on the edges of the tree panels opposite the center panels, centered between existing Olmsted light standards. Note: On the simulation page, the simulation photo where the assembly is attached to the Olmsted fixture is a mock-up of the equipment only (performed in October 2019). The actual installation would be on new temporary poles as indicated elsewhere.
2. Foundations for the poles will be approx. 36" deep and 24" diameter sonnet tube.
3. Power will be provided from nearby electrical boxes.
4. Below is the spec sheet of a pole we are proposing to use in lieu of attaching the CCTV equipment to the Mall Olmsted light poles. 5" square pole will help with rigidity and avoid vibrations going to the camera. No logos will be displayed.

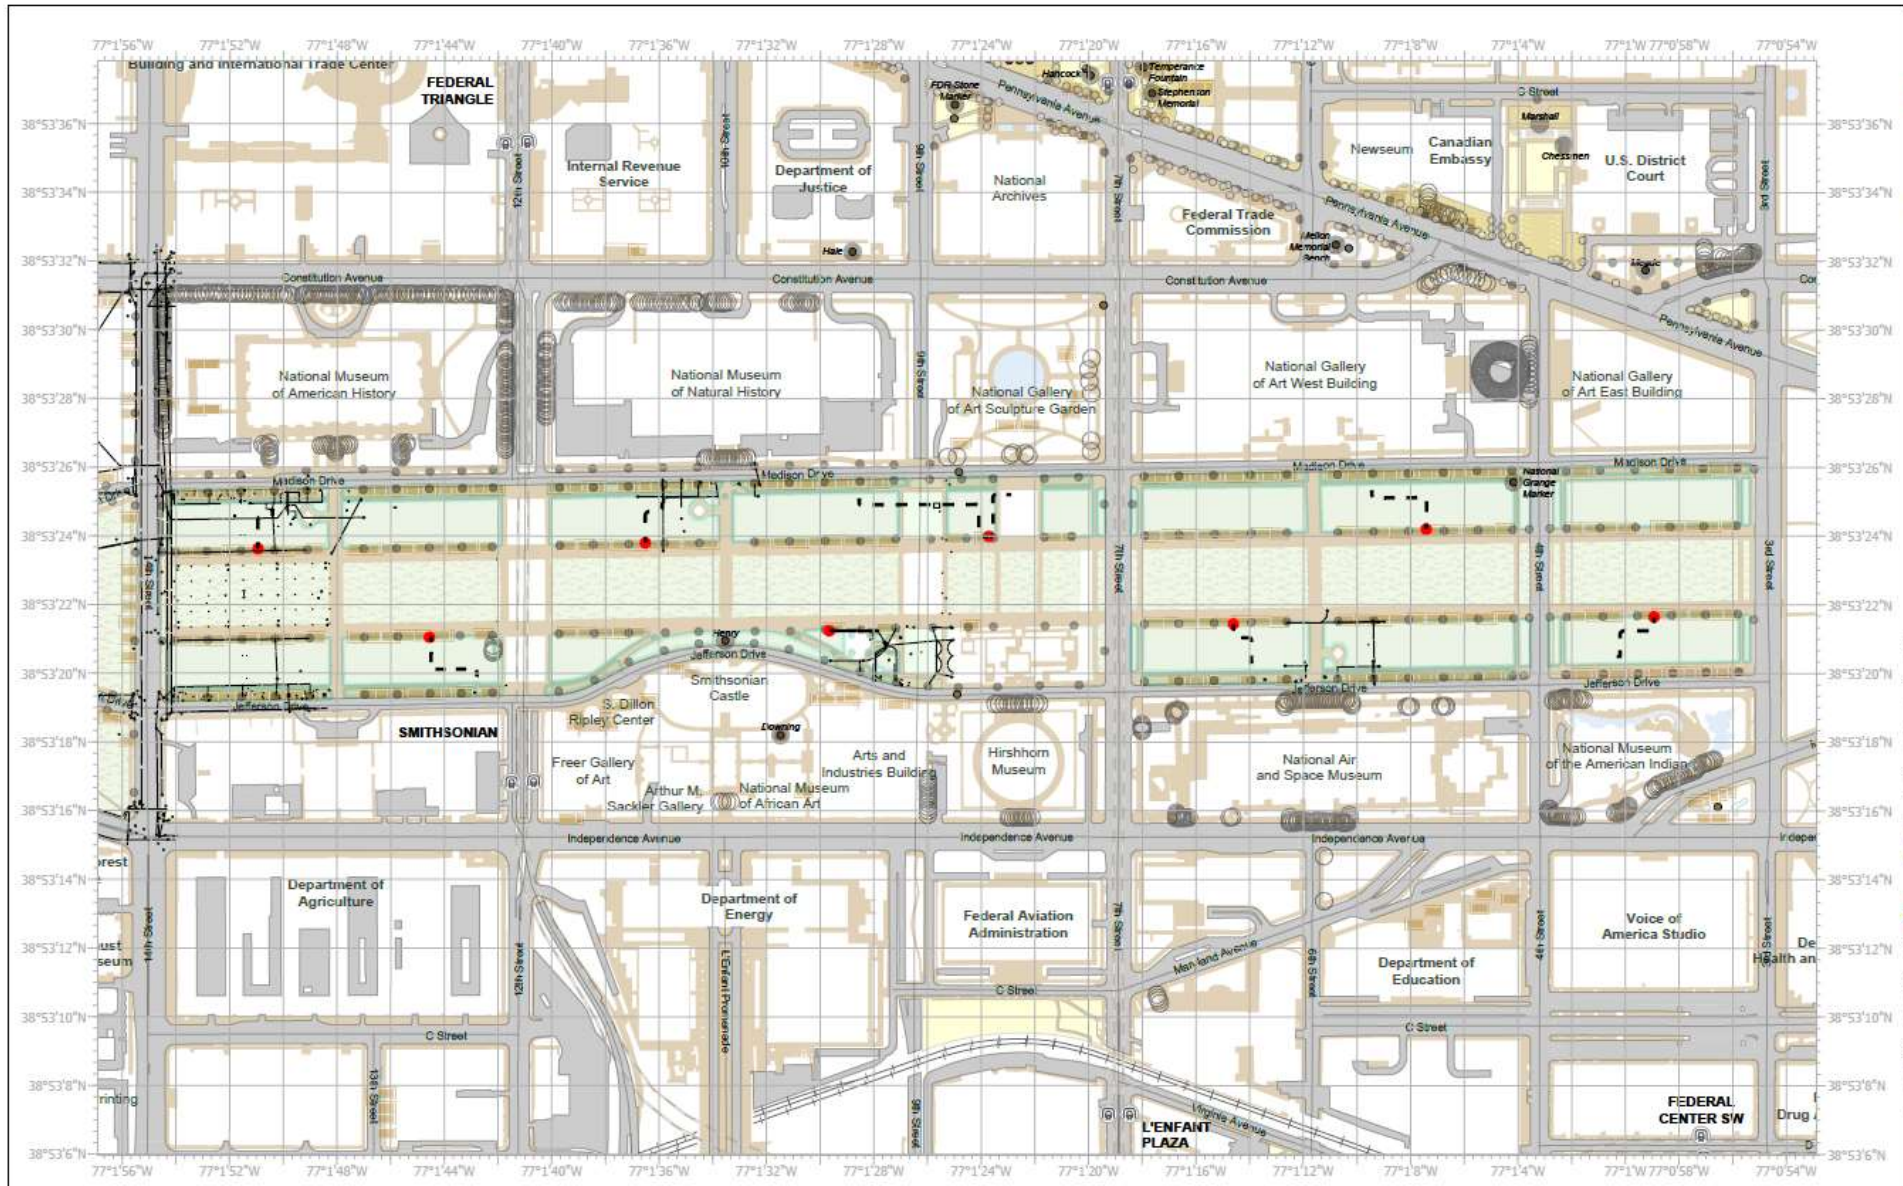

- CrimeEye\_2019\_PowerConnection
  - CrimeEye\_2019\_Poles
  - NAMA\_Bench\_p
- TurfLevel
- Hardscape
  - Level 1
  - Level 1 Ex
  - Level 1A - Tree-Turf
  - Level 2
  - PLANTING BED
  - Utilities\_Electric\_In



Spatial Reference  
 Name: NAD 1983 StatePlane Maryland FIPS 1900  
 PCS: NAD 1983 StatePlane Maryland FIPS 1900  
 GCS: GCS North American 1983  
 Datum: North American 1983  
 Projection: Lambert Conformal Conic  
 Central Meridian: -77.0000  
 Latitude of Origin: 37.6667  
 Longitude of Origin: 0.0000  
 Latitude of Center: 0.0000  
 Longitude of Center: 0.0000  
 Latitude of 1st: 0.0000  
 Longitude of 1st: 0.0000  
 Latitude of 2nd: 0.0000

Default Folder: O:\Professional Services\GIS Information\GIS Documentation\NAMA\_PRO\_Standard\_Layout

Scale: 1:4,696

0 0.04 0.07 0.11 0.14 Miles



Overview of Pole Locations and Proposed Pathway Connections to Existing Pepco Boxes/ Existing Mall Electric Line Infrastructure


DRAWING NOTES


Washington DC, National Capital National Mall and Memorial Parks Professional Services Division PARK and PARK OFFICE


Proposed Pole Locations

PROJECT TITLE

Current Time: 12/5/2019 5:34 PM  
 ARCMAP User: hdean

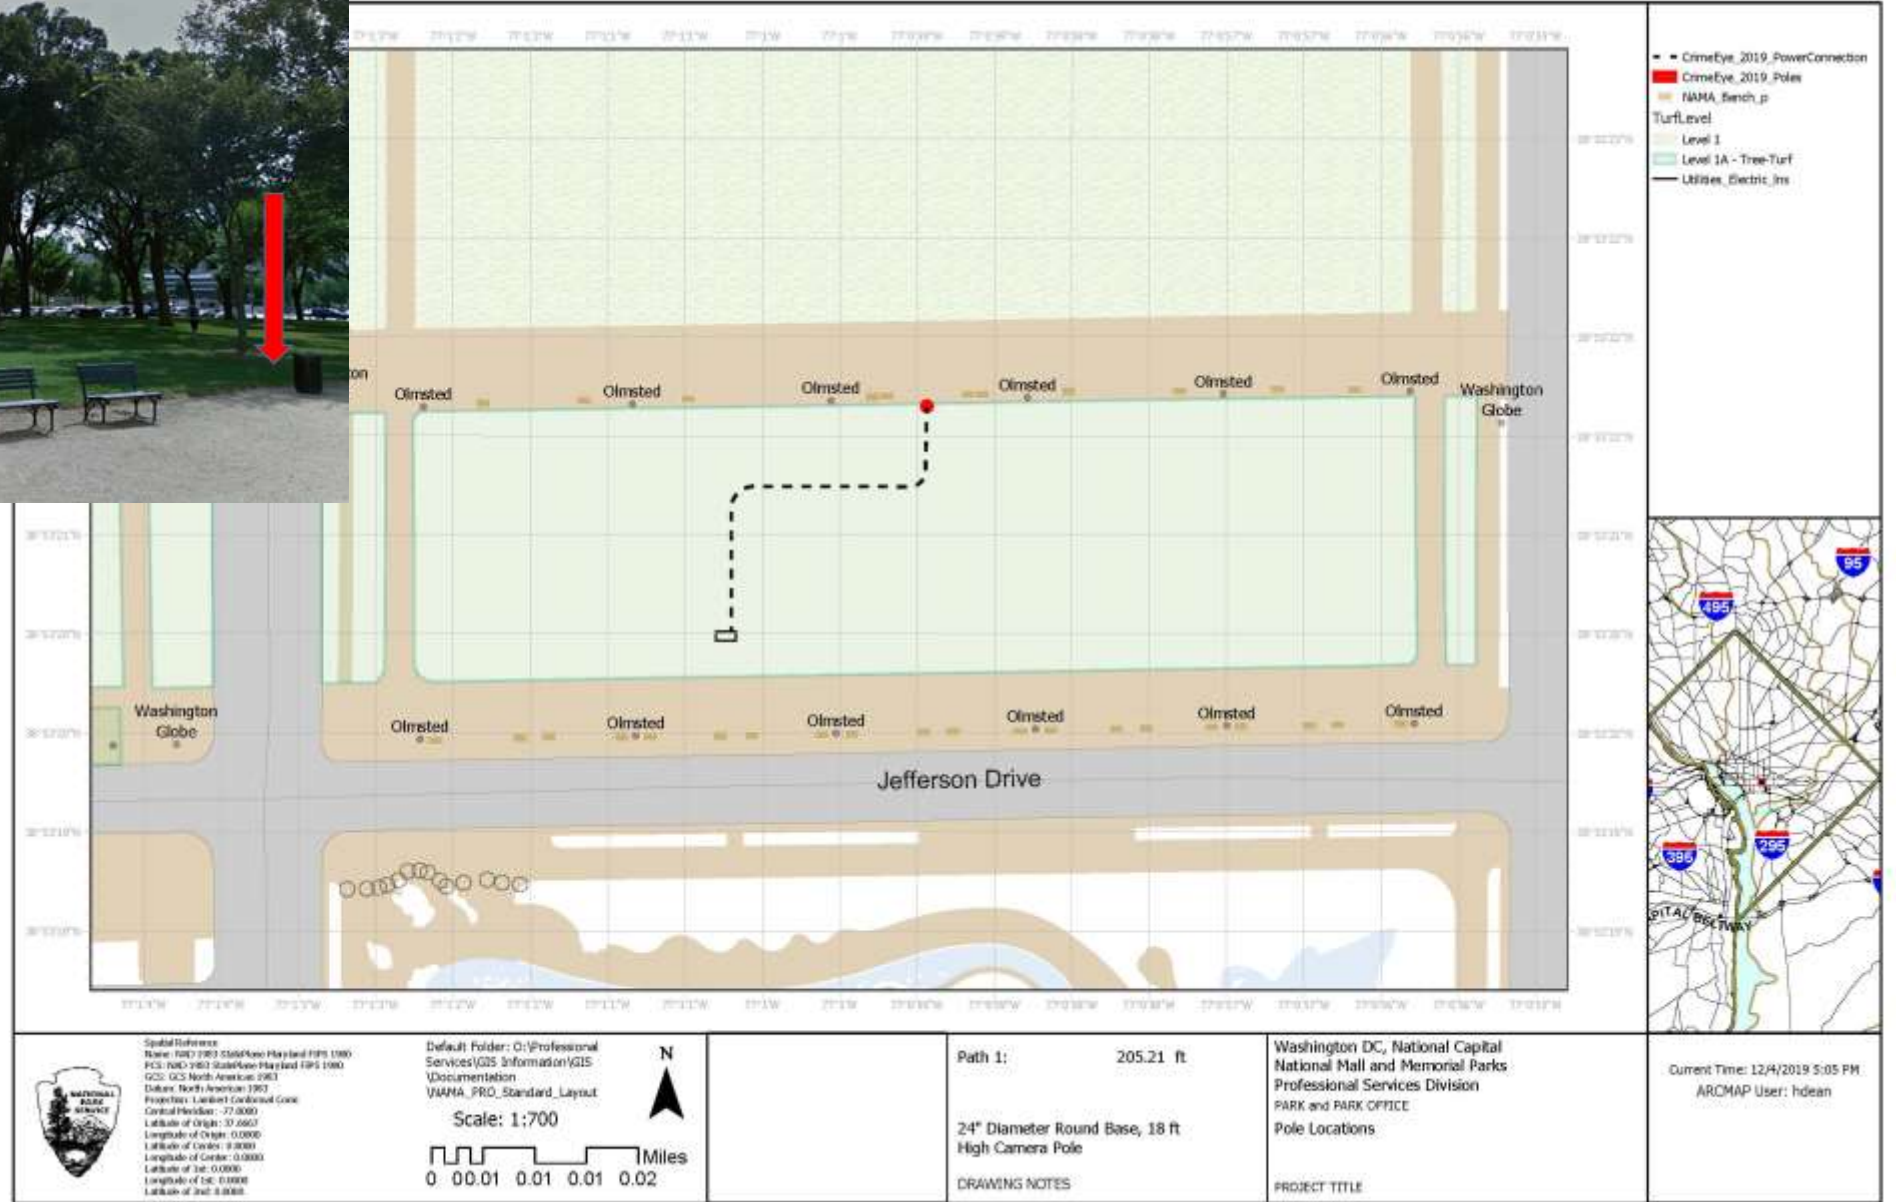

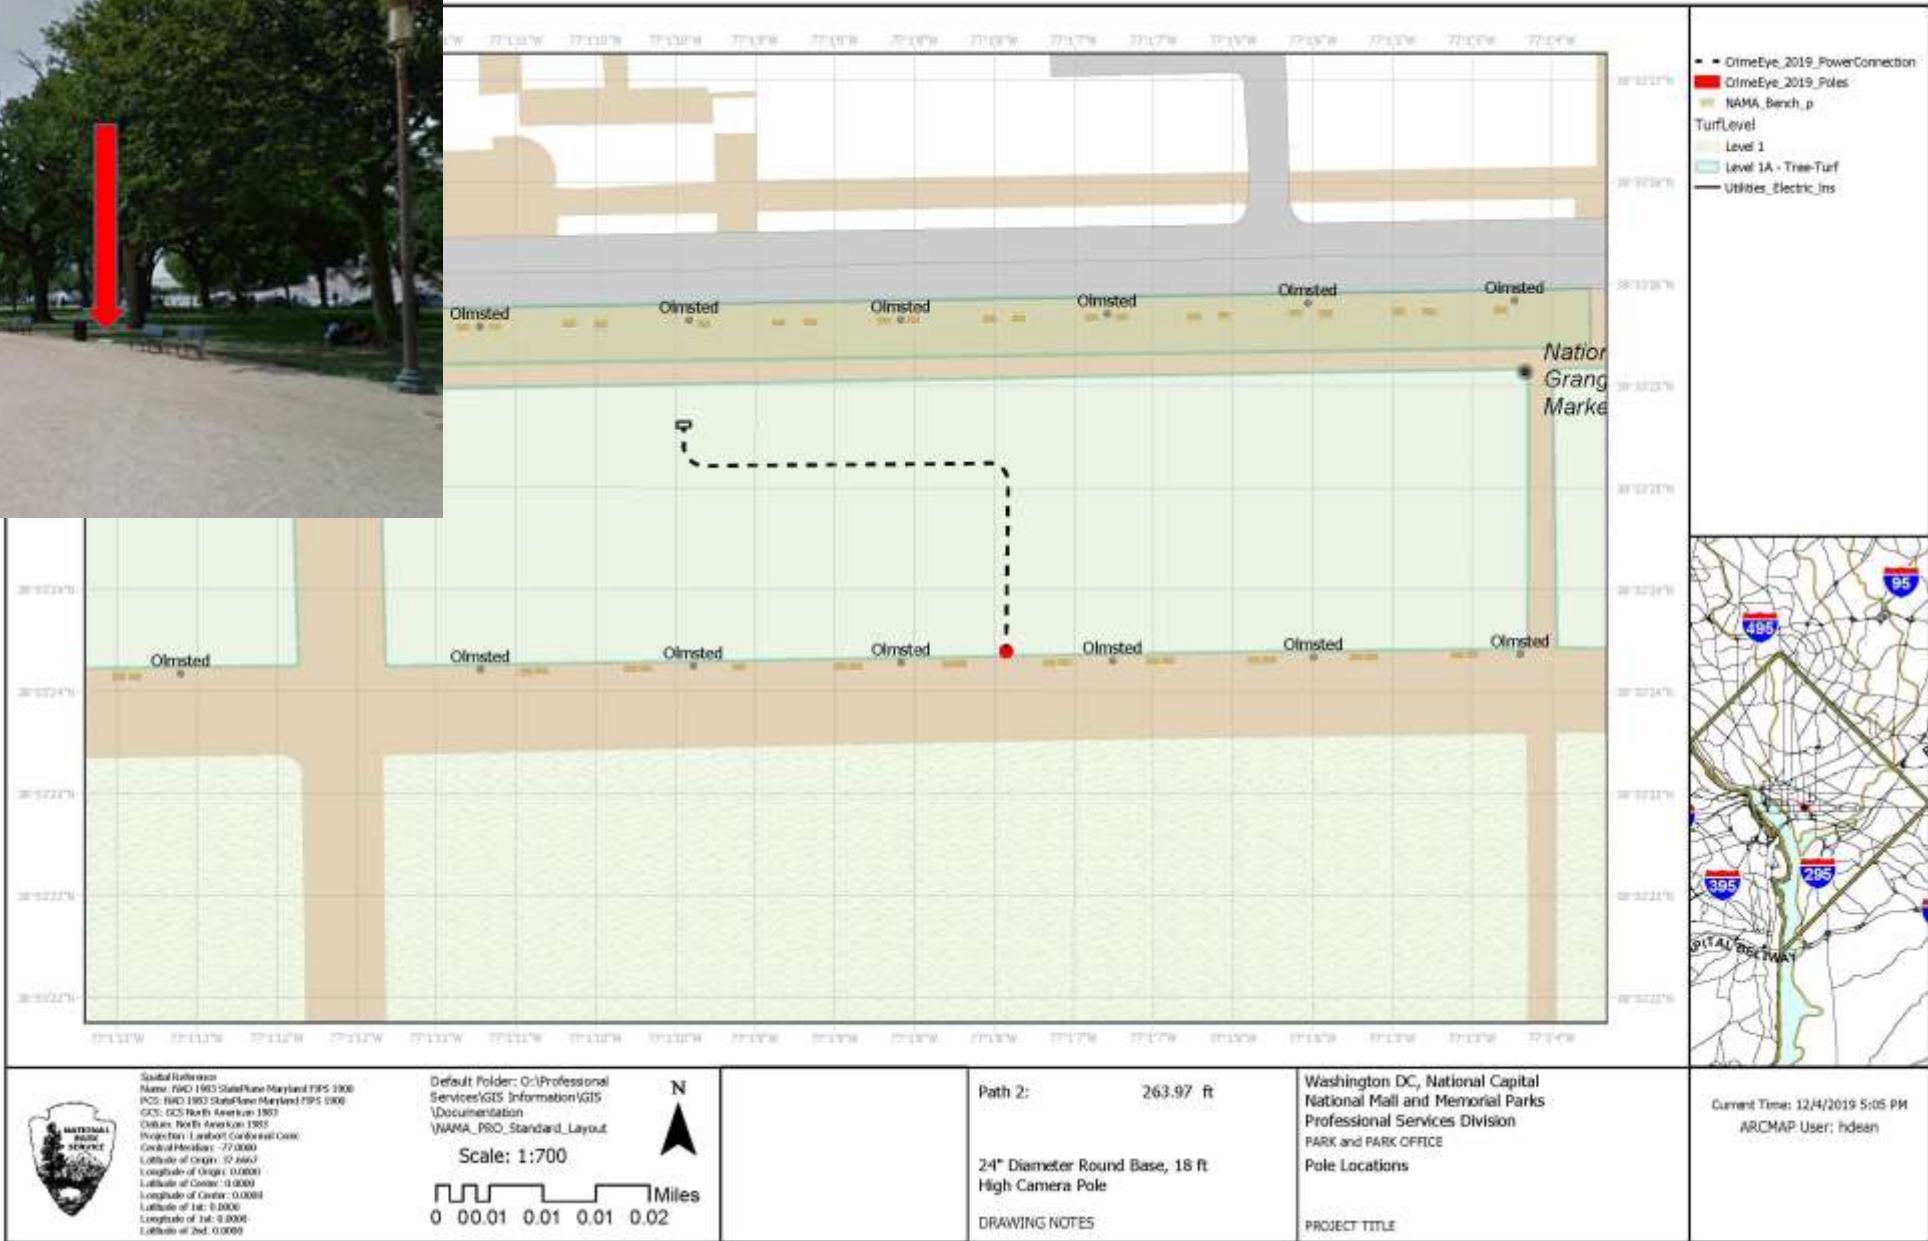

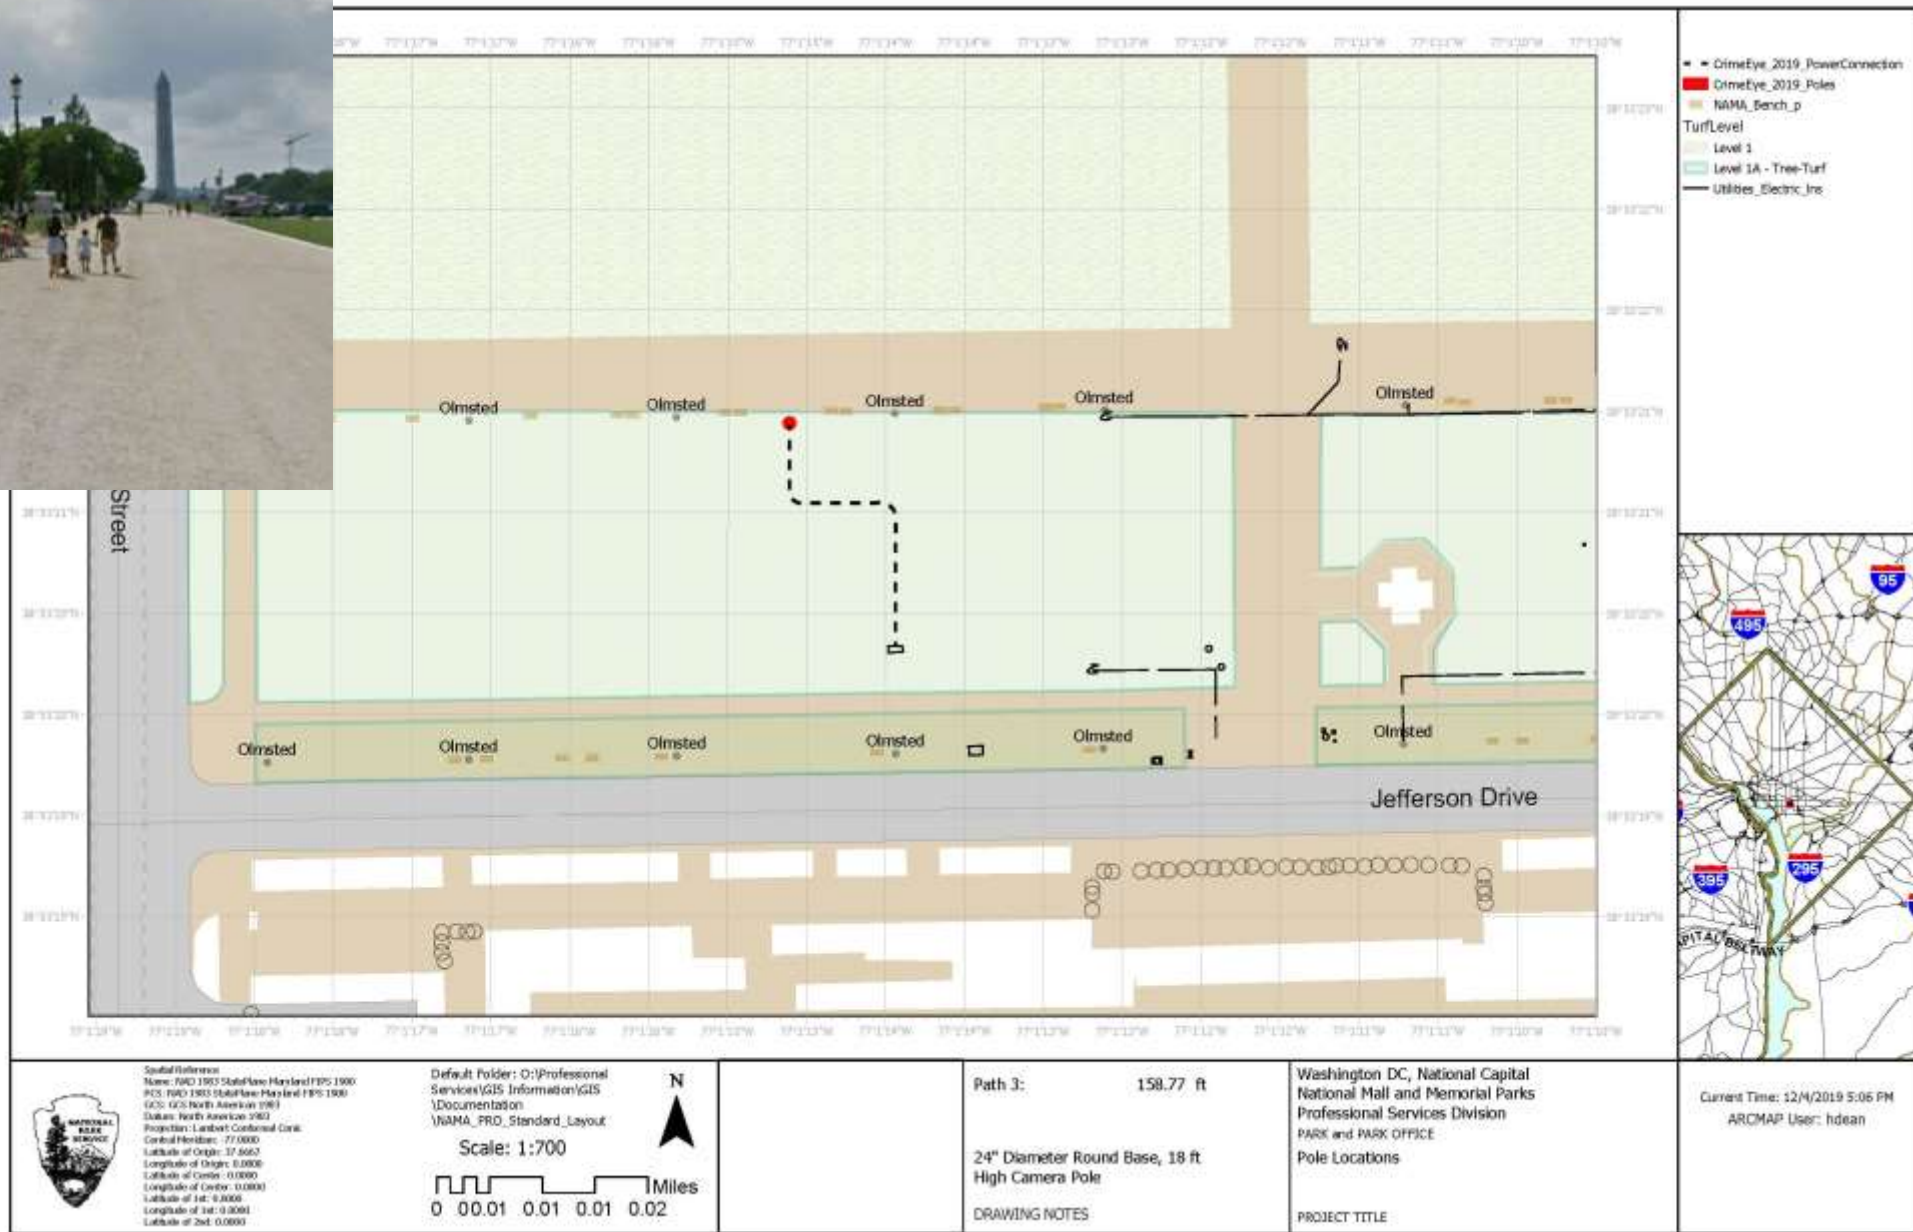




Spatial Reference  
 Name: NAD 1983 StatePlane Maryland FIPS 1900  
 PCS: NAD 1983 StatePlane Maryland FIPS 1900  
 GCS: GCS North American 1983  
 Datum: North American 1983  
 Projection: Lambert Conformal Conic  
 Central Meridian: -77.0000  
 Latitude of Origin: 39.6667  
 Longitude of Origin: 0.0000  
 Latitude of Center: 0.0000  
 Longitude of Center: 0.0000  
 Latitude of 1st: 0.0000  
 Latitude of 2nd: 0.0000

Default Folder: O:\Professional  
 Services\GIS Information\GIS  
 \Documentation  
 \NAMA\_PRO\_Standard\_Layout

Scale: 1:700

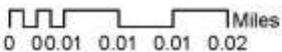

Path 4: 482.67 ft


24" Diameter Round Base, 18 ft High Camera Pole

DRAWING NOTES

Washington DC, National Capital  
 National Mall and Memorial Parks  
 Professional Services Division  
 PARK and PARK OFFICE  
 Pole Locations

PROJECT TITLE

Current Time: 12/4/2019 5:06 PM  
 ARCMAP User: hdean

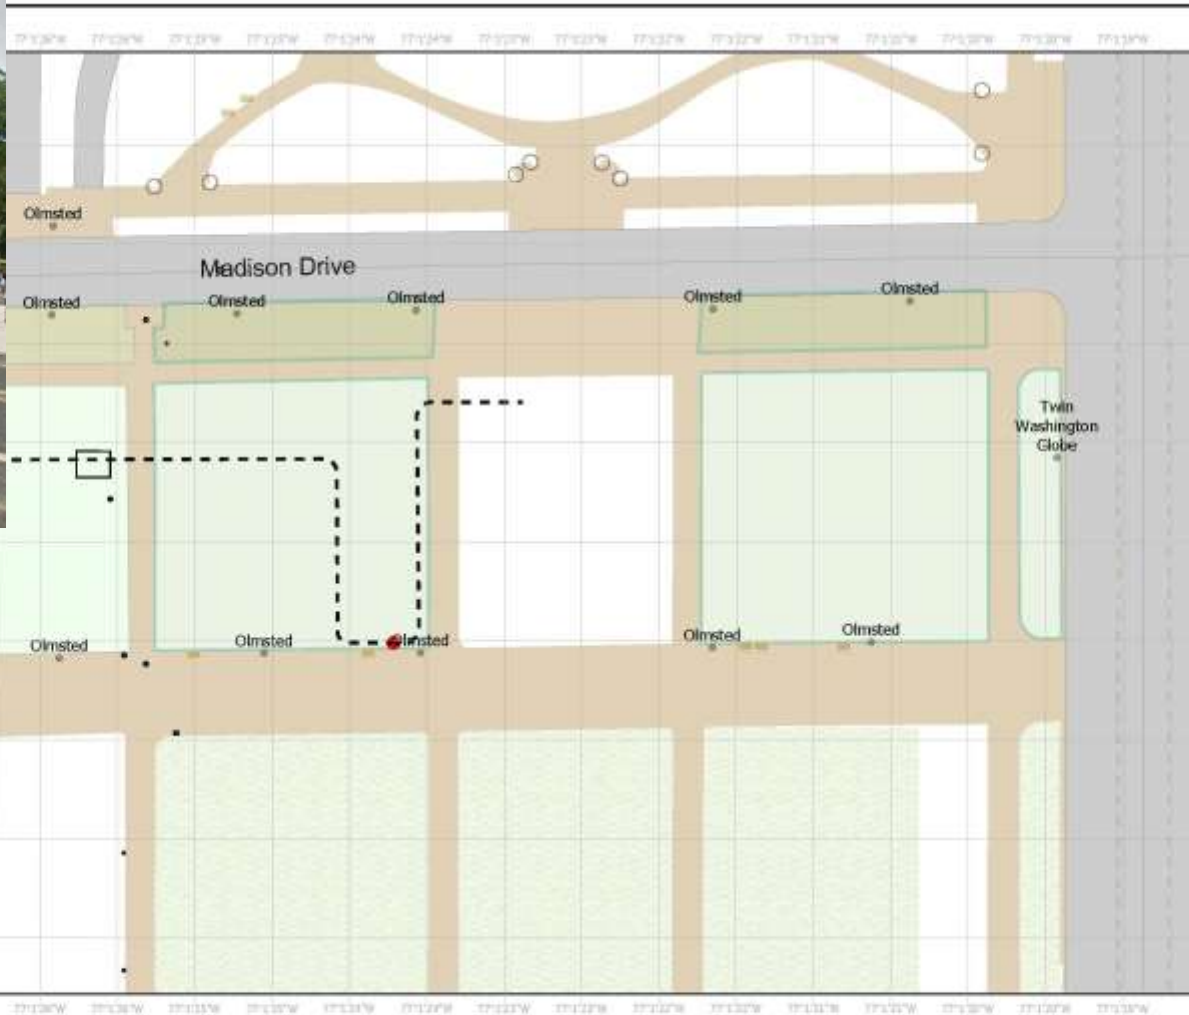

Spatial Reference  
 Name: NAD 1983 Contiguous United States  
 FCS: GCS 1983 Contiguous United States  
 GCS: GCS North American 1983  
 Datum: North American 1983  
 Projection: Lambert Conformal Conic  
 Central Meridian: -77.0000  
 Latitude of Origin: 37.0000  
 Longitude of Origin: 0.0000  
 Longitude of Center: 0.0000  
 Latitude of 1st: 0.0000  
 Longitude of 1st: 0.0000  
 Latitude of 2nd: 0.0000

Default Folder: O:\Professional Services\GIS Information\GIS Documentation\NAMA\_PRO\_Standard\_Layout  
 Scale: 1:700






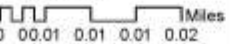
Path 4 Pump House 182.76 ft  
 Alternative:  
 24" Diameter Round Base, 18 ft High Camera Pole  
 DRAWING NOTES


Washington DC, National Capital National Mall and Memorial Parks  
 Professional Services Division  
 PARK and PARK OFFICE  
 Pole Locations  
 PROJECT TITLE


Current Time: 12/4/2019 5:06 PM  
 ARCMAP User: hdean



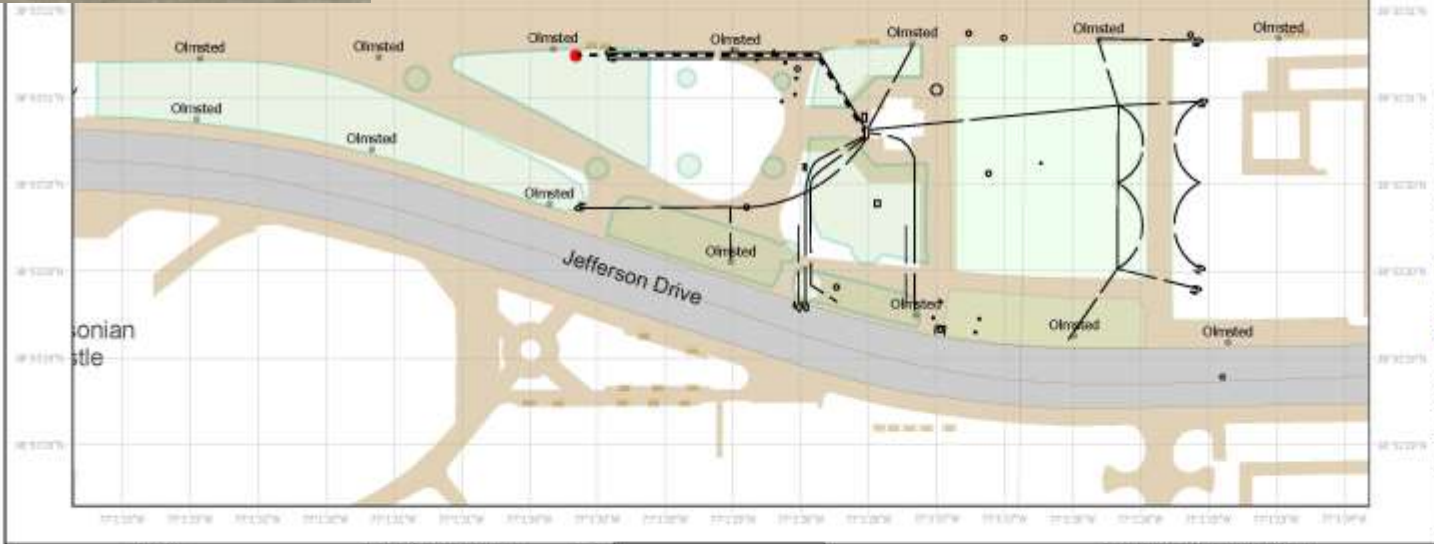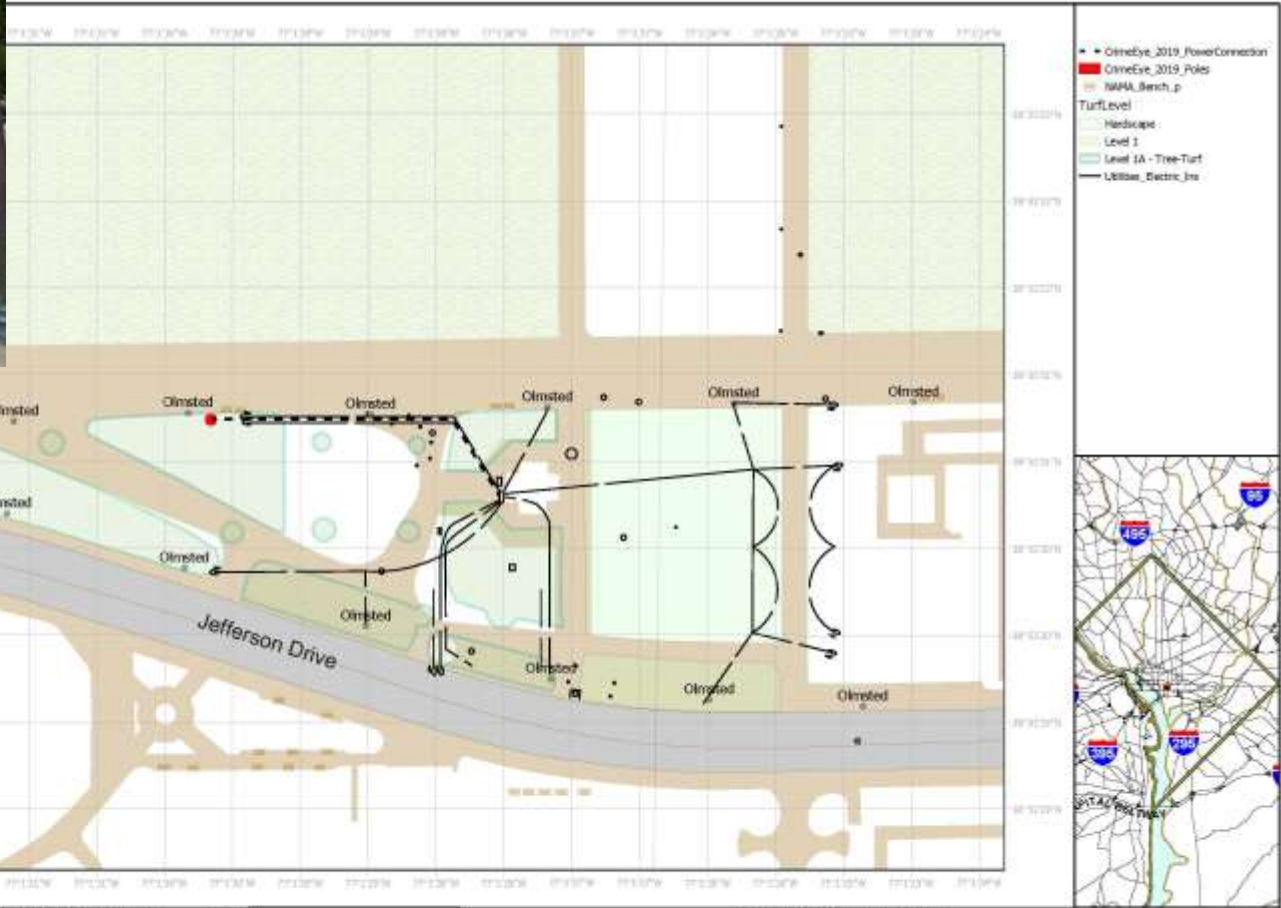


 <p>         Spatial Reference          Name: NAD 1983 StatePlane Maryland FIPS 5003          PCS: 804 1983 StatePlane Maryland FIPS 5003          GCS: GCS North American 1983          Datum: North American 1983          Projection: Lambert Conformal Conic          Units: Meter          Latitude of Origin: 39.000000          Longitude of Origin: -77.000000          False Easting: 0.000000          False Northing: 0.000000          Scale Factor: 1.000000          Contour Interval: 0.000000          Date of Creation: 11/08/2009          Author: JAC       </p>	<p>         Default Folder: O:\Professional          Services\GIS Information\GIS          Documentation          V\WMA_PFD_Standard_Layout          Scale: 1:700   </p>	<p>         Path 5: 192.16 ft          2 1/2" Diameter Round Base, 18 ft          High Camera Pole          DRAWING NOTES       </p>	<p>         Washington DC, National Capital          National Mall and Memorial Parks          Professional Services Division          PARK and PARK OFFICE          Pole Locations          PROJECT TITLE       </p>	<p>         Current Time: 12/4/2019 3:06 PM          ARCOMAP User: hdean       </p>
--	---	--	---	---

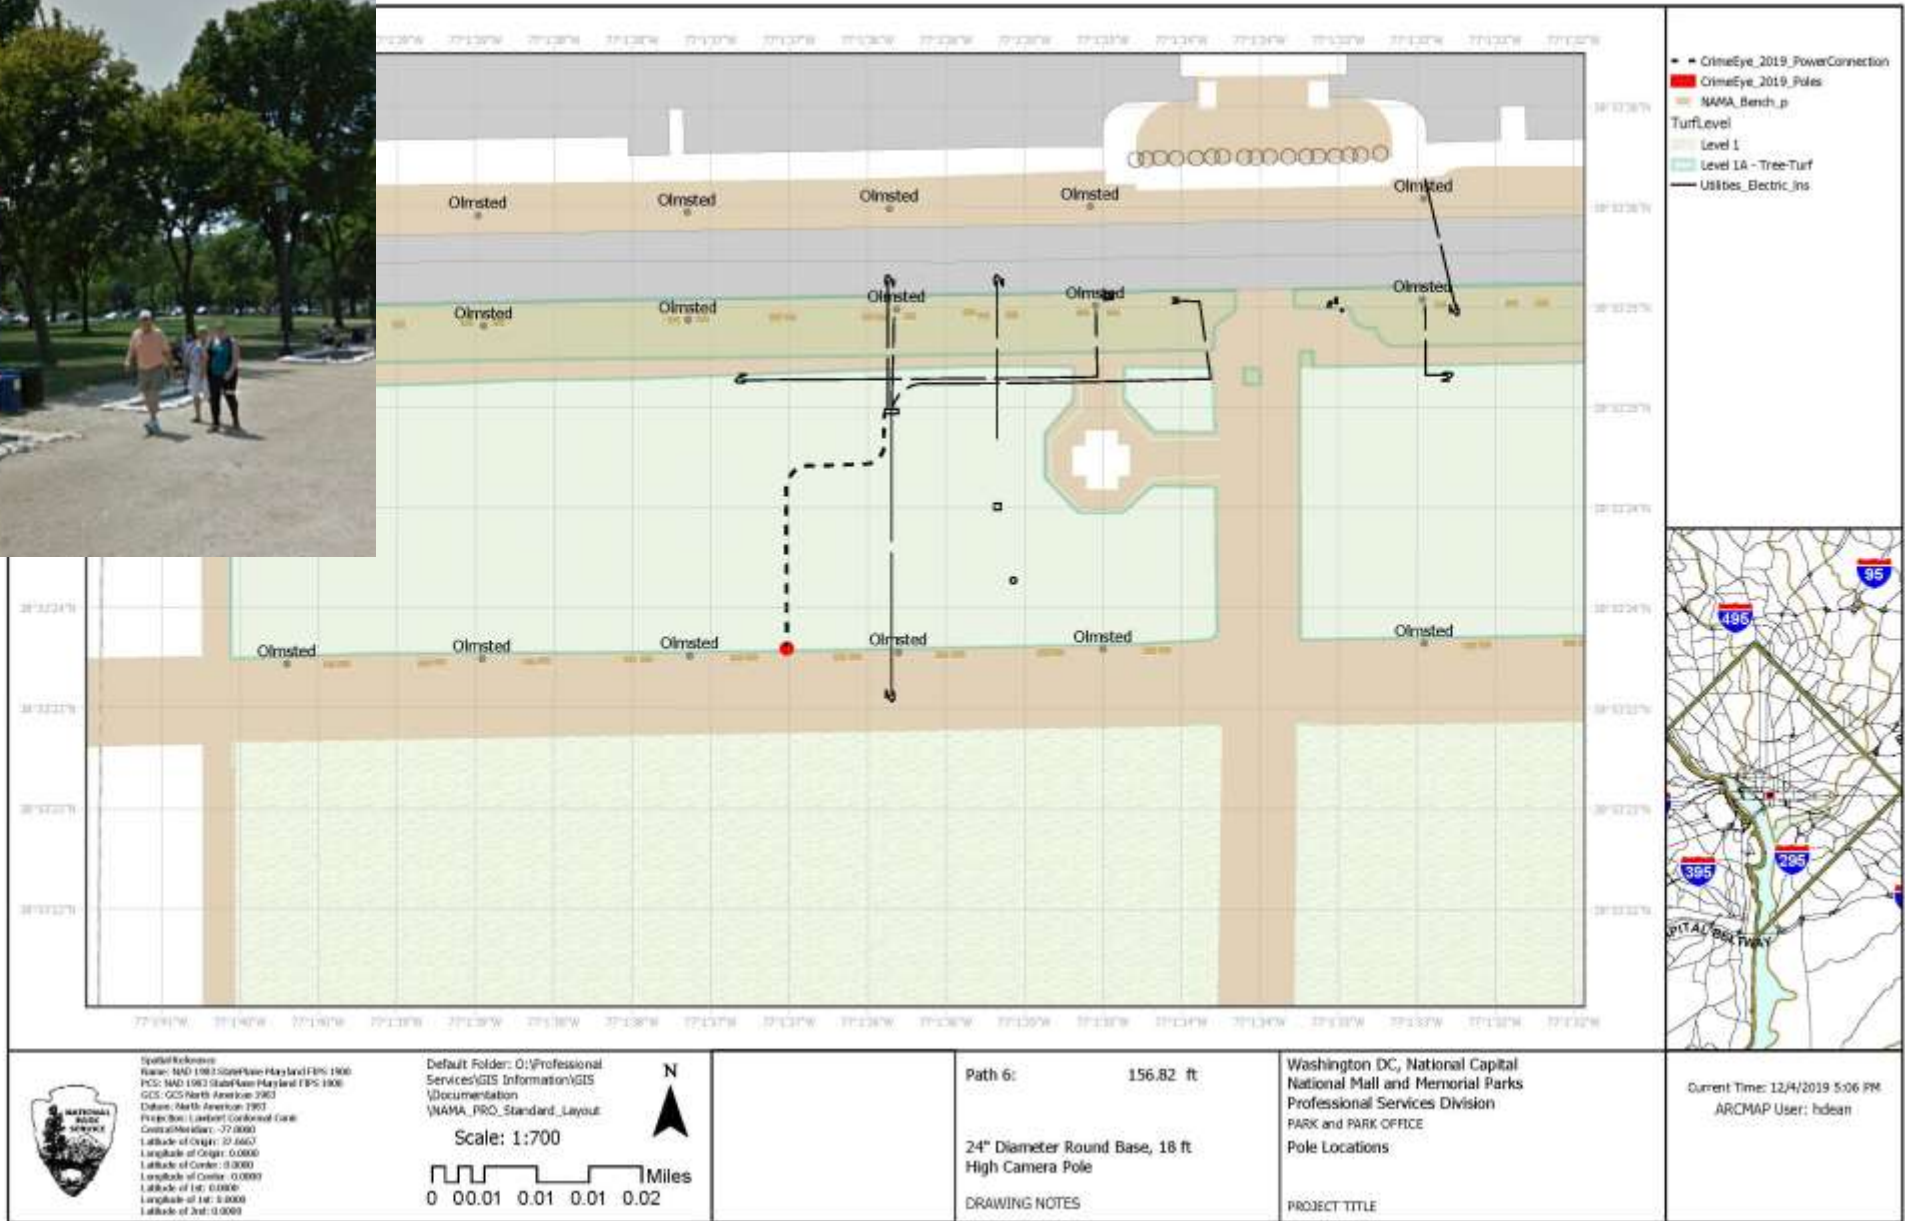

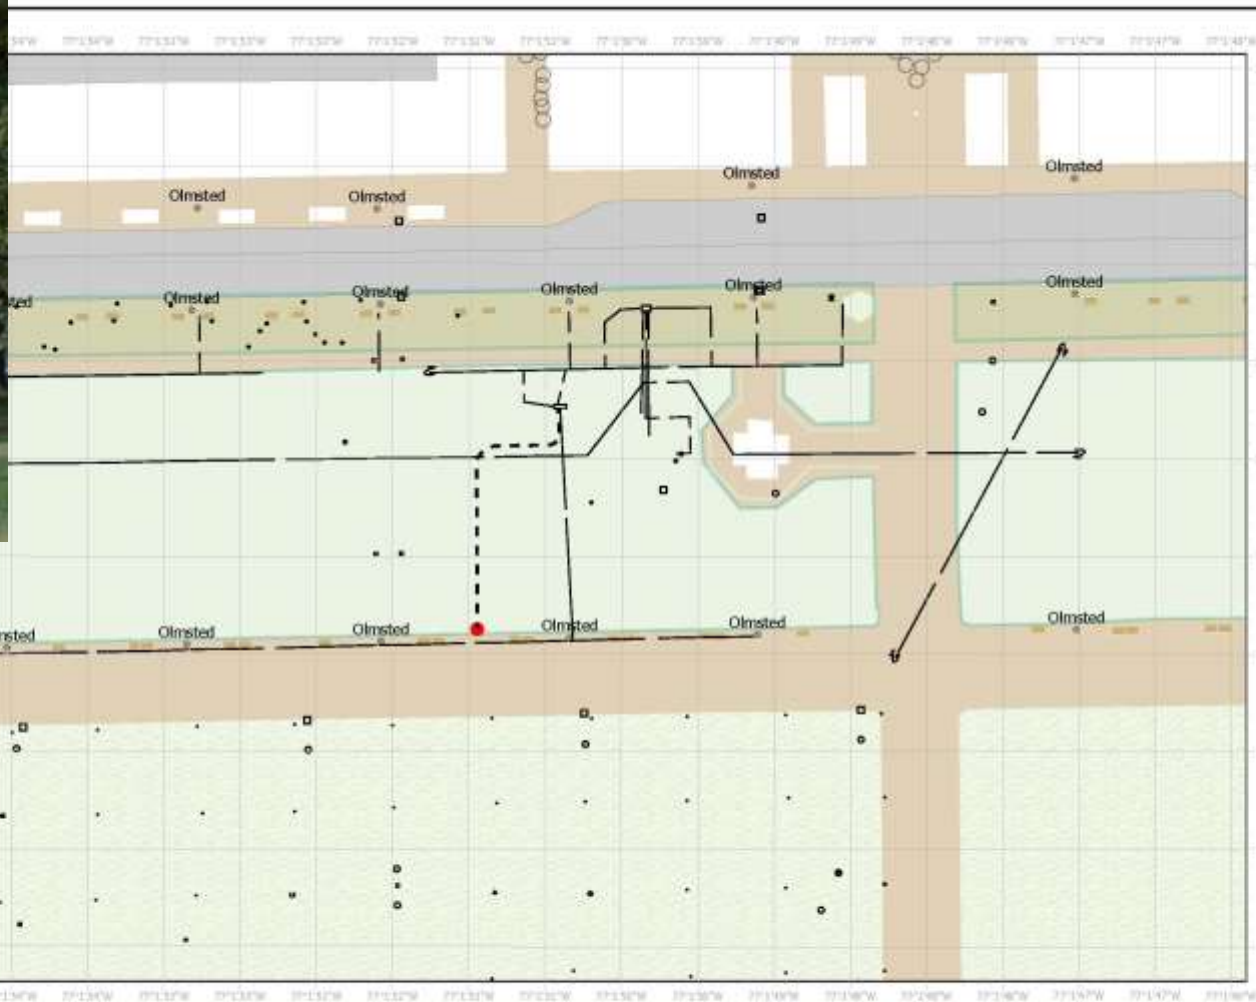

- OlmstedEye\_2019\_PowerConnection  
 - OlmstedEye\_2019\_Poles  
 - NAMA\_Bench\_p  
 TurfLevel  
 Level 1  
 Level 1A - Tree-Turf  
 Utilities\_Electric\_ins

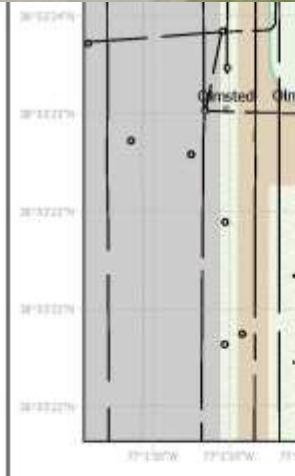

	<p>           Spatial Reference            Name: NAD 1983 StatePlane Maryland FIPS 1800            PCS: NAD 1983 StatePlane Maryland FIPS 1800            GCS: GCS North American 1983            Datum: North American 1983            Projection: Lambert Conformal Conic            Central Meridian: -77.0000            Latitude of Origin: 37.5000            Longitude of Origin: 0.0000            Latitude of Center: 0.0000            Longitude of Center: 0.0000            Latitude of 1st: 0.0000            Longitude of 1st: 0.0000            Latitude of 2nd: 0.0000         </p>	<p>           Default Folder: O:\Professional Services\GIS Information\GIS Documentation\NAMA_PRO_Standard_Layout            Scale: 1:700  </p>	<p>           Path B: 149.03 ft            24" Diameter Round Base, 18 ft High Camera Pole            DRAWING NOTES         </p>	<p>           Washington DC, National Capital National Mall and Memorial Parks Professional Services Division            PARK and PARK OFFICE            Pole Locations            PROJECT TITLE         </p>	<p>           Current Time: 12/4/2019 5:06 PM            ARCMAP User: hdean         </p>
--	---	---	--	---	--

