


COBB PARK NW

200 H ST NW, WASHINGTON, DC 20001

LOCATION MAP

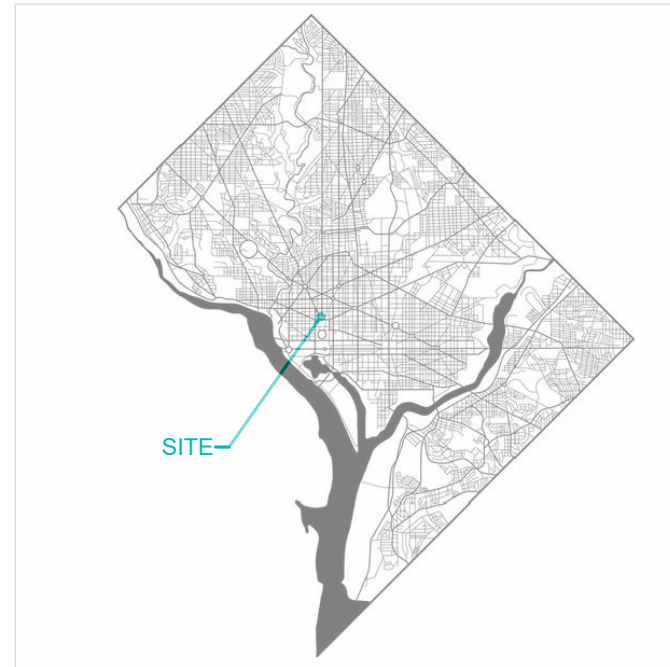

VICINITY MAP



SHEET INDEX

CIV100	EXISTING CONDITIONS PLAN
CIV110	EXISTING CONDITIONS PHOTOS
CIV200	ILLUSTRATIVE SITE PLAN
CIV205	SITE LAYOUT & GRADING PLAN
CIV210	PRECEDENT IMAGES
CIV211	PRECEDENT IMAGES
CIV220	PLAZA RENDERED SITE PLAN
CIV225	PLAZA LAYOUT PLAN
CIV226	PLAZA PAVER ALTERNATIVES
CIV230	SECTION ELEVATION
CIV235	PERIMETER FENCE & GATE DETAILS
LA100	LANDSCAPE PLAN
A100	STAR COURT DESIGN
A101	STAR COURT DESIGN
A102	STAR COURT DESIGN
A103	STAR COURT DESIGN
A104	STAR COURT DESIGN
A105	STAR COURT DESIGN
A106	STAR COURT DESIGN
A107	STAR COURT DESIGN

PROJECT NARRATIVE

THIS CONCEPT PLAN SET IS FOR THE RENOVATION OF THE COBB PARK, NW LOCATED AT 200 H STREET, NW, WASHINGTON, DC. 20001.

THE EXISTING COBB PARK, NW CURRENTLY CONSISTS OF AN OPEN LAWN GRASS AREA WITH REMAINS OF CONCRETE PAVED SURFACES FROM THE USE OF THE SITE AS A CONTRACTOR STAGING AREA FOR PRIOR YEARS' WORK. THE PARK IS BOUND BY IMPROVED STREETS WITH SURROUNDING SIDEWALKS THAT WILL REMAIN IN PLACE AND BE PROTECTED FROM DAMAGE.

THE NEW IMPROVEMENTS WILL CONSIST OF A NEW GATHERING PLAZA WHICH WILL FEATURE AN ART EXHIBIT "STAR COURT" THAT IS BEING DONATED TO THE PARK. OTHER SITE AMENITIES INCLUDE A WATER FOUNTAIN, PERIMETER 42" FENCE/GATE, LAWN AREA WITH RAISED MOUNDS, LAMP POSTS, SWM BIORETENTION, ADA RAMP, CROSSWALK, AND SMALL PLAY AREA.

THE STAR COURT, AS THE ANCHOR FOR THE PARK, ALIGNS WITH THE CENTERLINE THAT BISECTS THE OPEN LAWN AND TURF MOUND TO THE EAST AND TERMINATES THE AXIS ON THE WEST. THE DESIGN INTENTION IS TO CREATE A MAGICAL EXPERIENCE AND ONE OF SERENITY; TO PROVIDE SEATING AREAS FOR CONTEMPLATION, AND A PLACE TO OBSERVE OCCASIONAL EVENTS IN THE GATHERING SPACE TO THE EAST. THE OVERARCHING DESIGN THEME OF THE STAR COURT STRUCTURE IS THE TRIANGLE, INSPIRED BY THE COMMUNITY'S NAMESAKE, MOUNT VERNON TRIANGLE. THE GEOMETRY OF THE 6-POINTED STAR, DERIVED FROM THE TRIANGLE, SERVES AS A FUNCTIONAL DEVICE FOR ORGANIZING THE SPACE AND AS A SCULPTURAL ELEMENT.


THE ENTIRE PARK WILL BE ENHANCED BY PLANTING TREES ALONG THE PERIMETER OF THE PARK TO SERVE AS A BUFFER. A CURVILINEAR WALKING PATH WITH LIGHT BOLLARDS WILL BE ADDED. LANDSCAPING WILL BE STRATEGICALLY PLACED AT THE FOCAL POINTS TO THE PARK.






LEGEND:

- BUSH
- TREE
- GRATE INLET
- STORM MANHOLE
- DRAIN
- ROOF DRAIN
- POST
- SINGLE POST SIGN
- ELECTRIC OUTLET
- DOUBLE POST SIGN
- ELECTRIC MANHOLE
- LIGHT POLE
- POWER POLE WITH STREET
- POWER POLE
- TRAFFIC SIGNAL POLE
- LAMP
- ELECTRIC BOX
- AIR CONDITIONER UNIT
- GROUND SHOT
- TOP OF WALL ELEVATION
- COMMUNICATION MANHOLE
- UNKNOWN UTILITY MANHOLE
- SANITARY SEWER MANHOLE
- CLEAN OUT
- TELEPHONE POLE
- WATER VALVE
- FIRE HYDRANT
- WATER MANHOLE
- HOSE BIBB
- SPIGOT
- WATER METER
- SIAMESE CONNECTION
- IRRIGATION VALVE
- GAS METER
- GAS VALVE
- BOLLARD
- TRAVERSE
- BENCHMARK
- CURB AND GUTTER
- OVERHEAD UTILITIES
- WATERLINE PAINT MARK
- UNDERGROUND STEAM LINE
- UNDERGROUND COMMUNICATION
- UNDERGROUND ELECTRIC PIPE
- GAS LINE PAINT MARK
- OVERHANG
- CHAIN LINK FENCE
- END OF INFORMATION
- QUALITY LEVEL B
- QUALITY LEVEL C
- QUALITY LEVEL D
- ROOF ELEVATION
- FINISH FLOOR ELEVATION
- WIDTH DOOR
- WALL

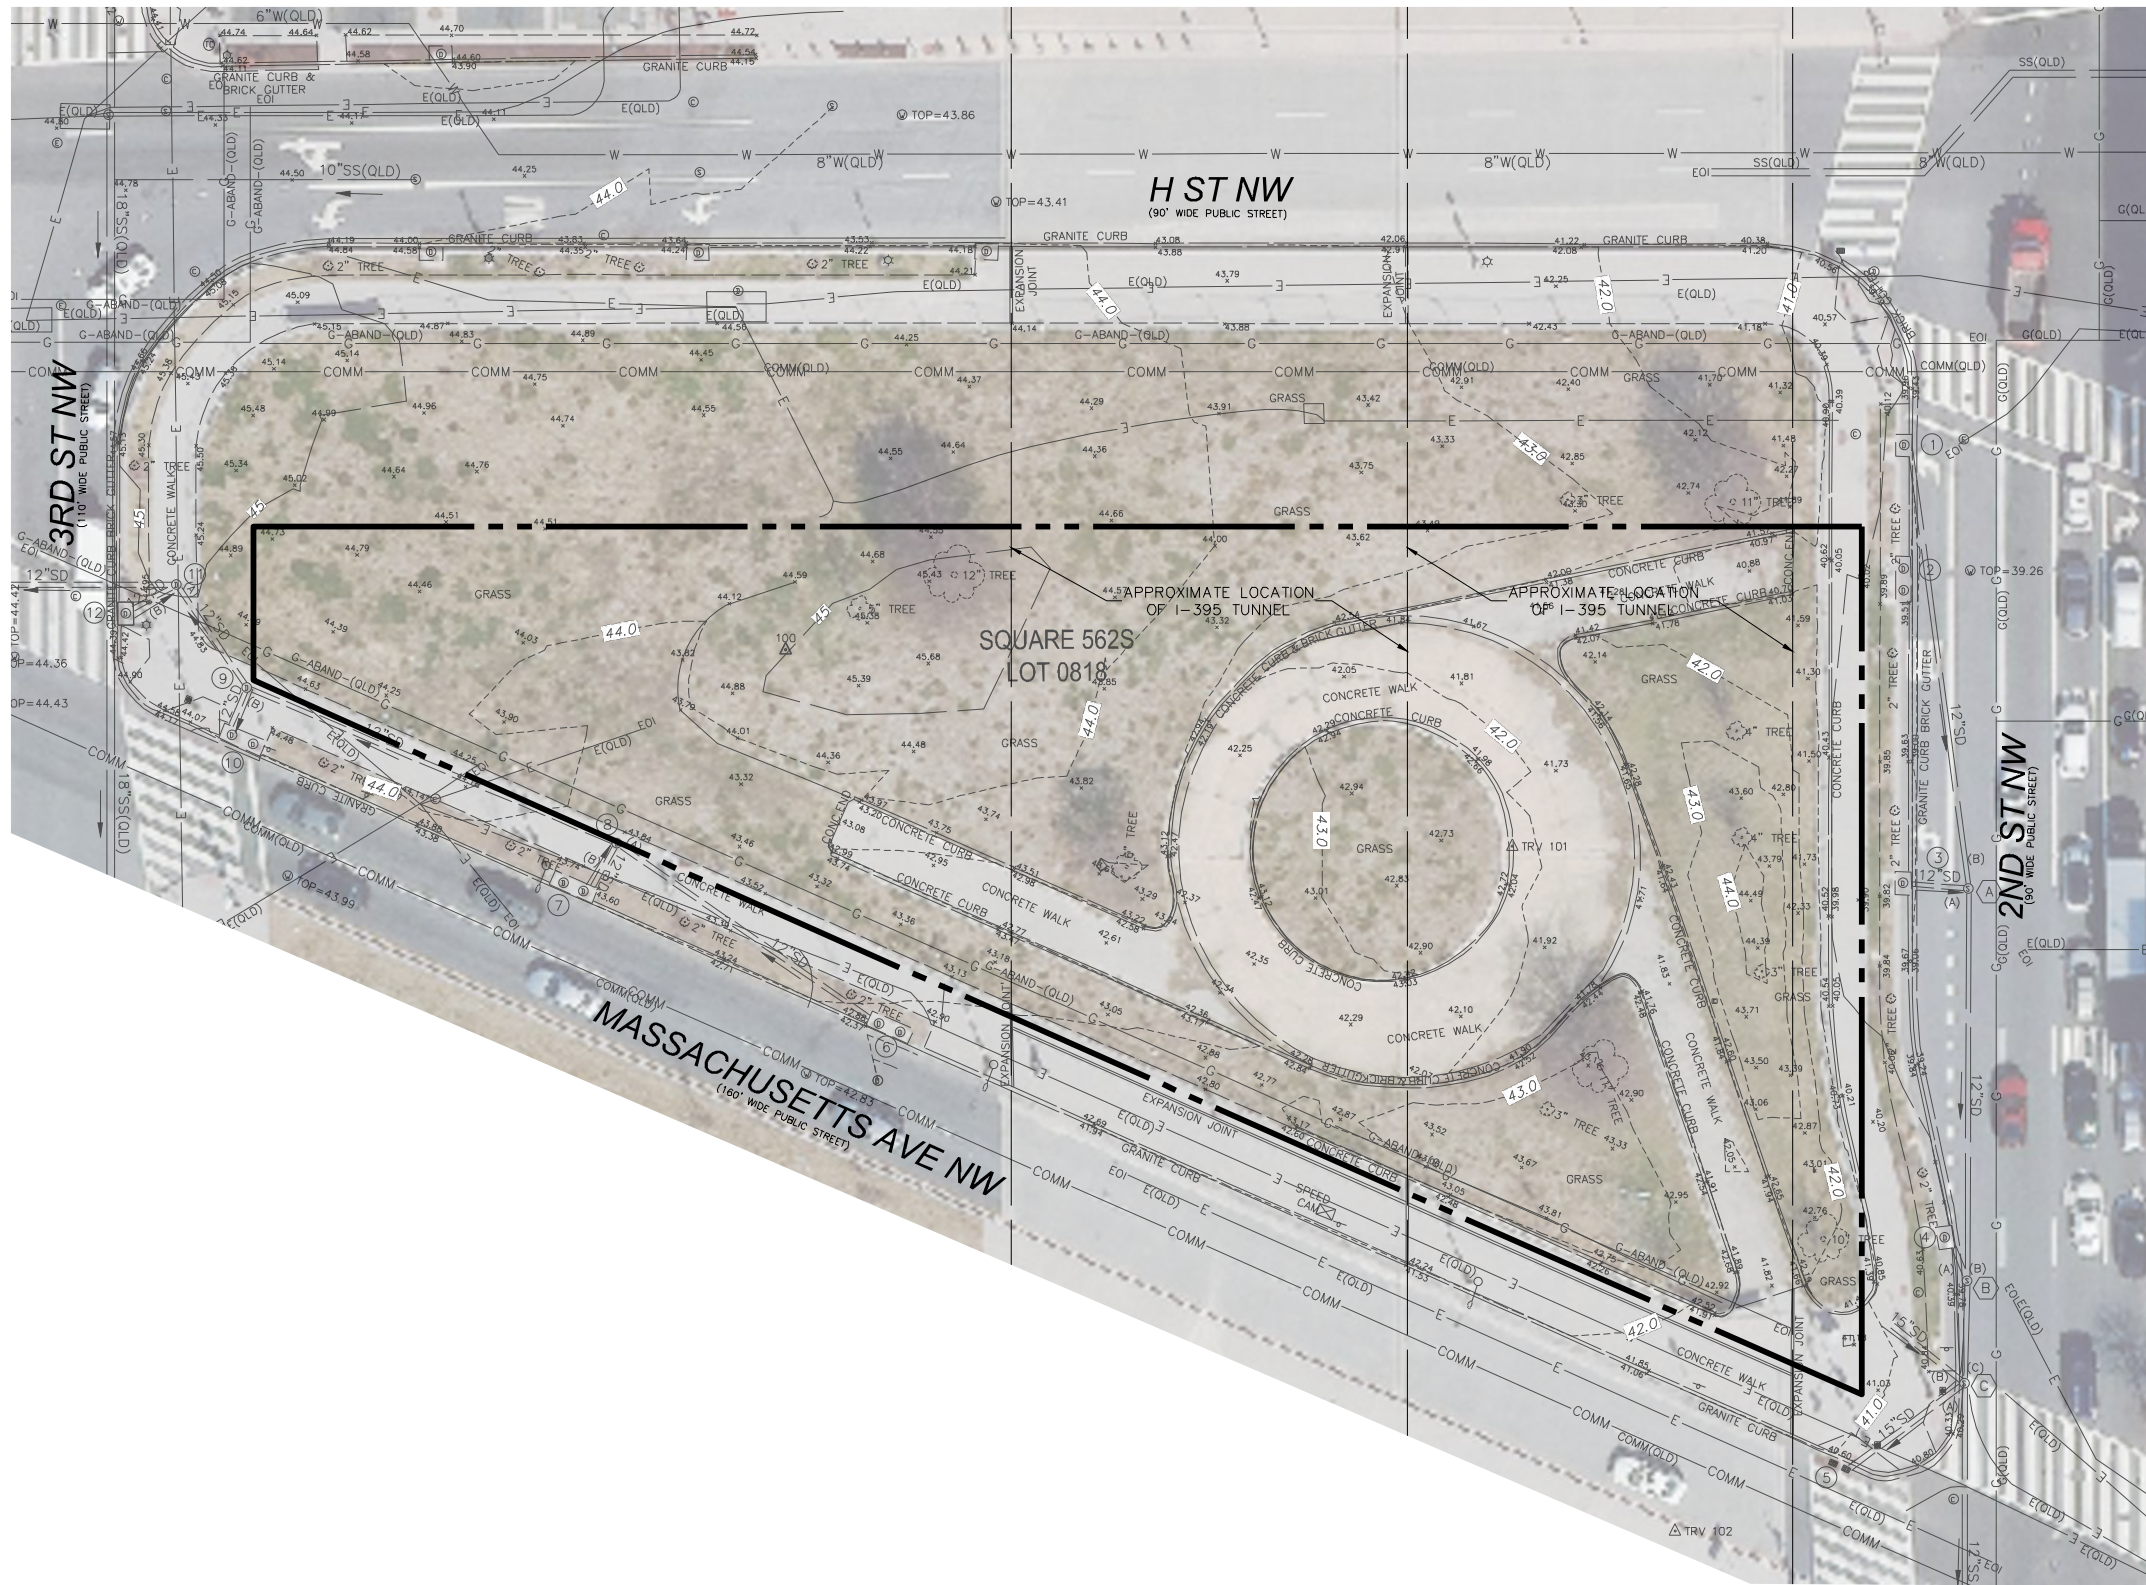

PROPERTY INFORMATION
 LOT 562S SQUARE 0818
 PROPERTY IS ZONED: D-4

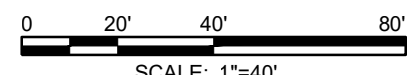

07/07/2022
 THESE PLANS ARE ISSUED FOR AGENCY REVIEW.
 ALL APPLICABLE AGENCY PERMIT APPROVALS
 MUST BE OBTAINED PRIOR TO CONSTRUCTION.

CLIENT/OWNER:
 DGS
 DEPARTMENT OF GENERAL SERVICES
 1250 U STREET, NW, 3RD FLOOR
 WASHINGTON, DC 20003
 T: 202-645-9271
 EMAIL: LISA.DIXON@DC.GOV



CLIENT/OWNER:
 DPR
 DEPARTMENT OF PARKS AND RECREATION
 1275 FIRST STREET, NW, 8TH FLOOR
 WASHINGTON, DC 20002
 T: 202-673-7647
 EMAIL: DPR@DC.GOV



BUILDER/CONTRACTOR:
 BENNETT GROUP
 1230 31ST STREET, NW
 WASHINGTON, DC 20007
 T: 202-337-9475
 EMAIL: EMMAP@BENNETTGROUPDC.COM



ARCHITECT
 ANDREW PRESSMAN, FAIA
 4519 HIGHWOOD COURT, NW
 WASHINGTON, DC 20007
 T: 202-577-7855
 EMAIL: A.PRESSMAN@VERIZON.NET



SURVEY/CIVIL ENGINEER/
 LANDSCAPE ARCHITECT
 AMT, LLC
 10 G ST, NE, SUITE 430
 WASHINGTON DC, 20001
 T: 202-289-4545
 EMAIL: JSOLIZ@AMTENGINEERING.COM



PROJECT NAME
COBB PARK NW
 200 H ST NW,
 WASHINGTON, DC 20001
 LOT 0818 - SQUARE 562S

SEAL

MARK	DATE	DESCRIPTION

PROJECT NO:	21-0680.001
SCALE:	AS SHOWN
DESIGNED BY:	MM/SG
DRAWN BY:	MM/SG
CHECKED BY:	JXS/MM
DRAWING NAME:	

EXISTING
 CONDITIONS PLAN

DRAWING NO:
CIV100



P 1 SITE PHOTO



P 5 SITE PHOTO



P 7 SITE PHOTO




P 9 SITE PHOTO



P 11 SITE PHOTO



P 2 SITE PHOTO

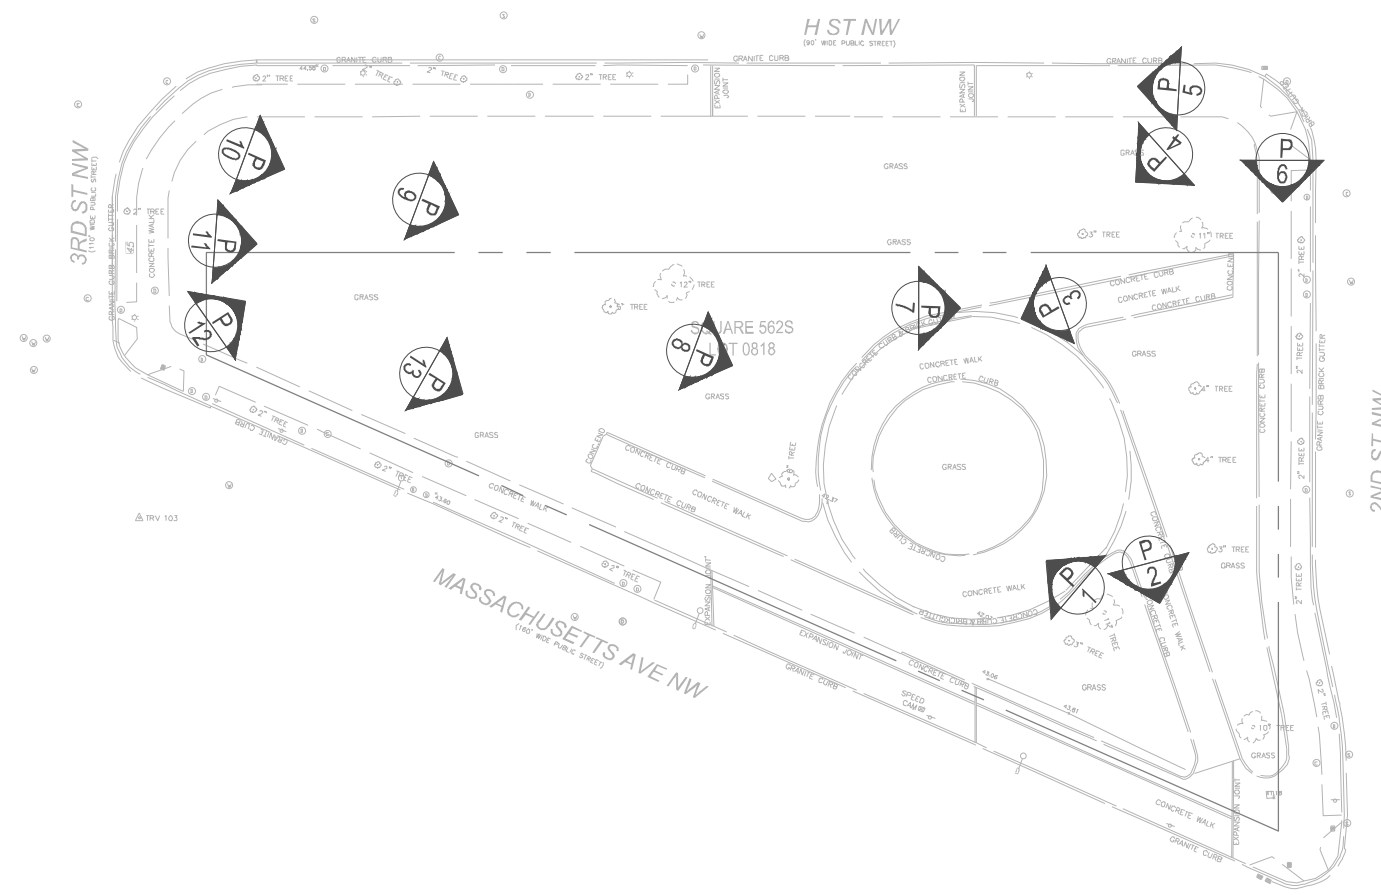

P 12 SITE PHOTO



P 3 SITE PHOTO




P 13 SITE PHOTO



P 4 SITE PHOTO



P 6 SITE PHOTO

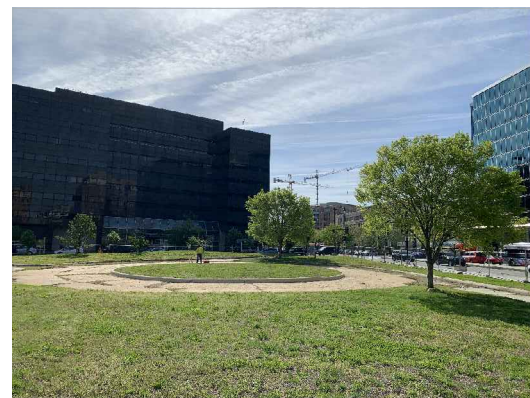

P 8 SITE PHOTO



P 10 SITE PHOTO

CLIENT/OWNER:
 DGS
 DEPARTMENT OF GENERAL SERVICES
 1250 U STREET, NW, 3RD FLOOR
 WASHINGTON, DC 20003
 T: 202-645-9271
 EMAIL: LISA.DIXON@DC.GOV



CLIENT/OWNER:
 DPR
 DEPARTMENT OF PARKS AND RECREATION
 1275 FIRST STREET, NW, 8TH FLOOR
 WASHINGTON, DC 20002
 T: 202-673-7647
 EMAIL: DPR@DC.GOV



BUILDER/CONTRACTOR:
 BENNETT GROUP
 1230 31ST STREET, NW
 WASHINGTON, DC 20007
 T: 202-337-0475
 EMAIL: EMMAP@BENNETTGROUPDC.COM



ARCHITECT
 ANDREW PRESSMAN, FAIA
 4019 HIGHWOOD COURT, NW
 WASHINGTON, DC 20007
 T: 202-577-7855
 EMAIL: A.PRESSMAN@VERIZON.NET



SURVEY/CIVIL ENGINEER/
 LANDSCAPE ARCHITECT
 AMT, LLC
 10 G ST, NE, SUITE 430
 WASHINGTON DC, 20001
 T: 202-289-4545
 EMAIL: JSOLIZ@AMTENGINEERING.COM



PROJECT NAME
COBB PARK NW
 200 H ST NW,
 WASHINGTON, DC 20001
 LOT 0818 - SQUARE 562S

SEAL

MARK	DATE	DESCRIPTION

PROJECT NO: 21-0680.001
 SCALE: AS SHOWN
 DESIGNED BY: MM/SG
 DRAWN BY: MM/SG
 CHECKED BY: JXS/MM
 DRAWING NAME:

EXISTING
 CONDITIONS
 PHOTOS

DRAWING NO:

CIV110

07/07/2022
 THESE PLANS ARE ISSUED FOR AGENCY REVIEW.
 ALL APPLICABLE AGENCY PERMIT APPROVALS
 MUST BE OBTAINED PRIOR TO CONSTRUCTION.



NEW CROSSWALK AND ADA RAMP

42" HIGH DECORATIVE ACCESS GATE

GATHERING SPACE WITH "SPARKLING STAR" CONCRETE PAVER DESIGN

BOULDER, TYP.

TURF MOUND WITH TREE, TYP.

WATER FOUNTAIN

SHADE TREES

BOULDER

BUFFER TREE PLANTING

STAR COURT SCULPTURE

ARBOR TOP LIGHT POLE

42" HIGH DECORATIVE ACCESS GATE

BIORETENTION WITH BUFFER PLANTING

TURF MOUND, TYP.

PLAY AREA WITH POURED IN PLACE SURFACE

42" HIGH DECORATIVE ACCESS GATE

LIGHT BOLLARD, TYP.

PERIMETER WALKING PATH

TURF MOUND WITH TREES

42" HIGH PERIMETER METAL PICKET FENCE

PERIMETER PATH BENCH

42" HIGH DECORATIVE ACCESS GATE

CLIENT/OWNER:
DGS
DEPARTMENT OF GENERAL SERVICES
1250 U STREET, NW, 3RD FLOOR
WASHINGTON, DC 20003
T: 202-645-9271
EMAIL: LISA.DIXON@DC.GOV



CLIENT/OWNER:
DPR
DEPARTMENT OF PARKS AND RECREATION
1275 FIRST STREET, NW, 8TH FLOOR
WASHINGTON, DC 20002
T: 202-673-7647
EMAIL: DPR@DC.GOV



BUILDER/CONTRACTOR:
BENNETT GROUP
1230 31ST STREET, NW
WASHINGTON, DC 20007
T: 202-337-0475
EMAIL: EMMAP@BENNETTGROUPDC.COM



ARCHITECT
ANDREW PRESSMAN, FAIA
4019 HIGHWOOD COURT, NW
WASHINGTON, DC 20007
T: 202-577-7855
EMAIL: A.PRESSMAN@VERIZON.NET



SURVEY/CIVIL ENGINEER/
LANDSCAPE ARCHITECT
AMT, LLC
10 G ST, NE, SUITE 430
WASHINGTON DC, 20001
T: 202-289-4545
EMAIL: JSOLIZ@AMTEENGINEERING.COM



PROJECT NAME
COBB PARK NW
200 H ST NW,
WASHINGTON, DC 20001
LOT 0818 - SQUARE 562S


SEAL

MARK	DATE	DESCRIPTION


PROJECT NO: 21-0680.001
SCALE: AS SHOWN
DESIGNED BY: MM/SG
DRAWN BY: MM/SG
CHECKED BY: JXS/MM
DRAWING NAME:

ILLUSTRATIVE SITE PLAN


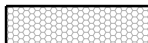



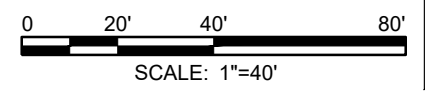
DRAWING NO:
CIV200

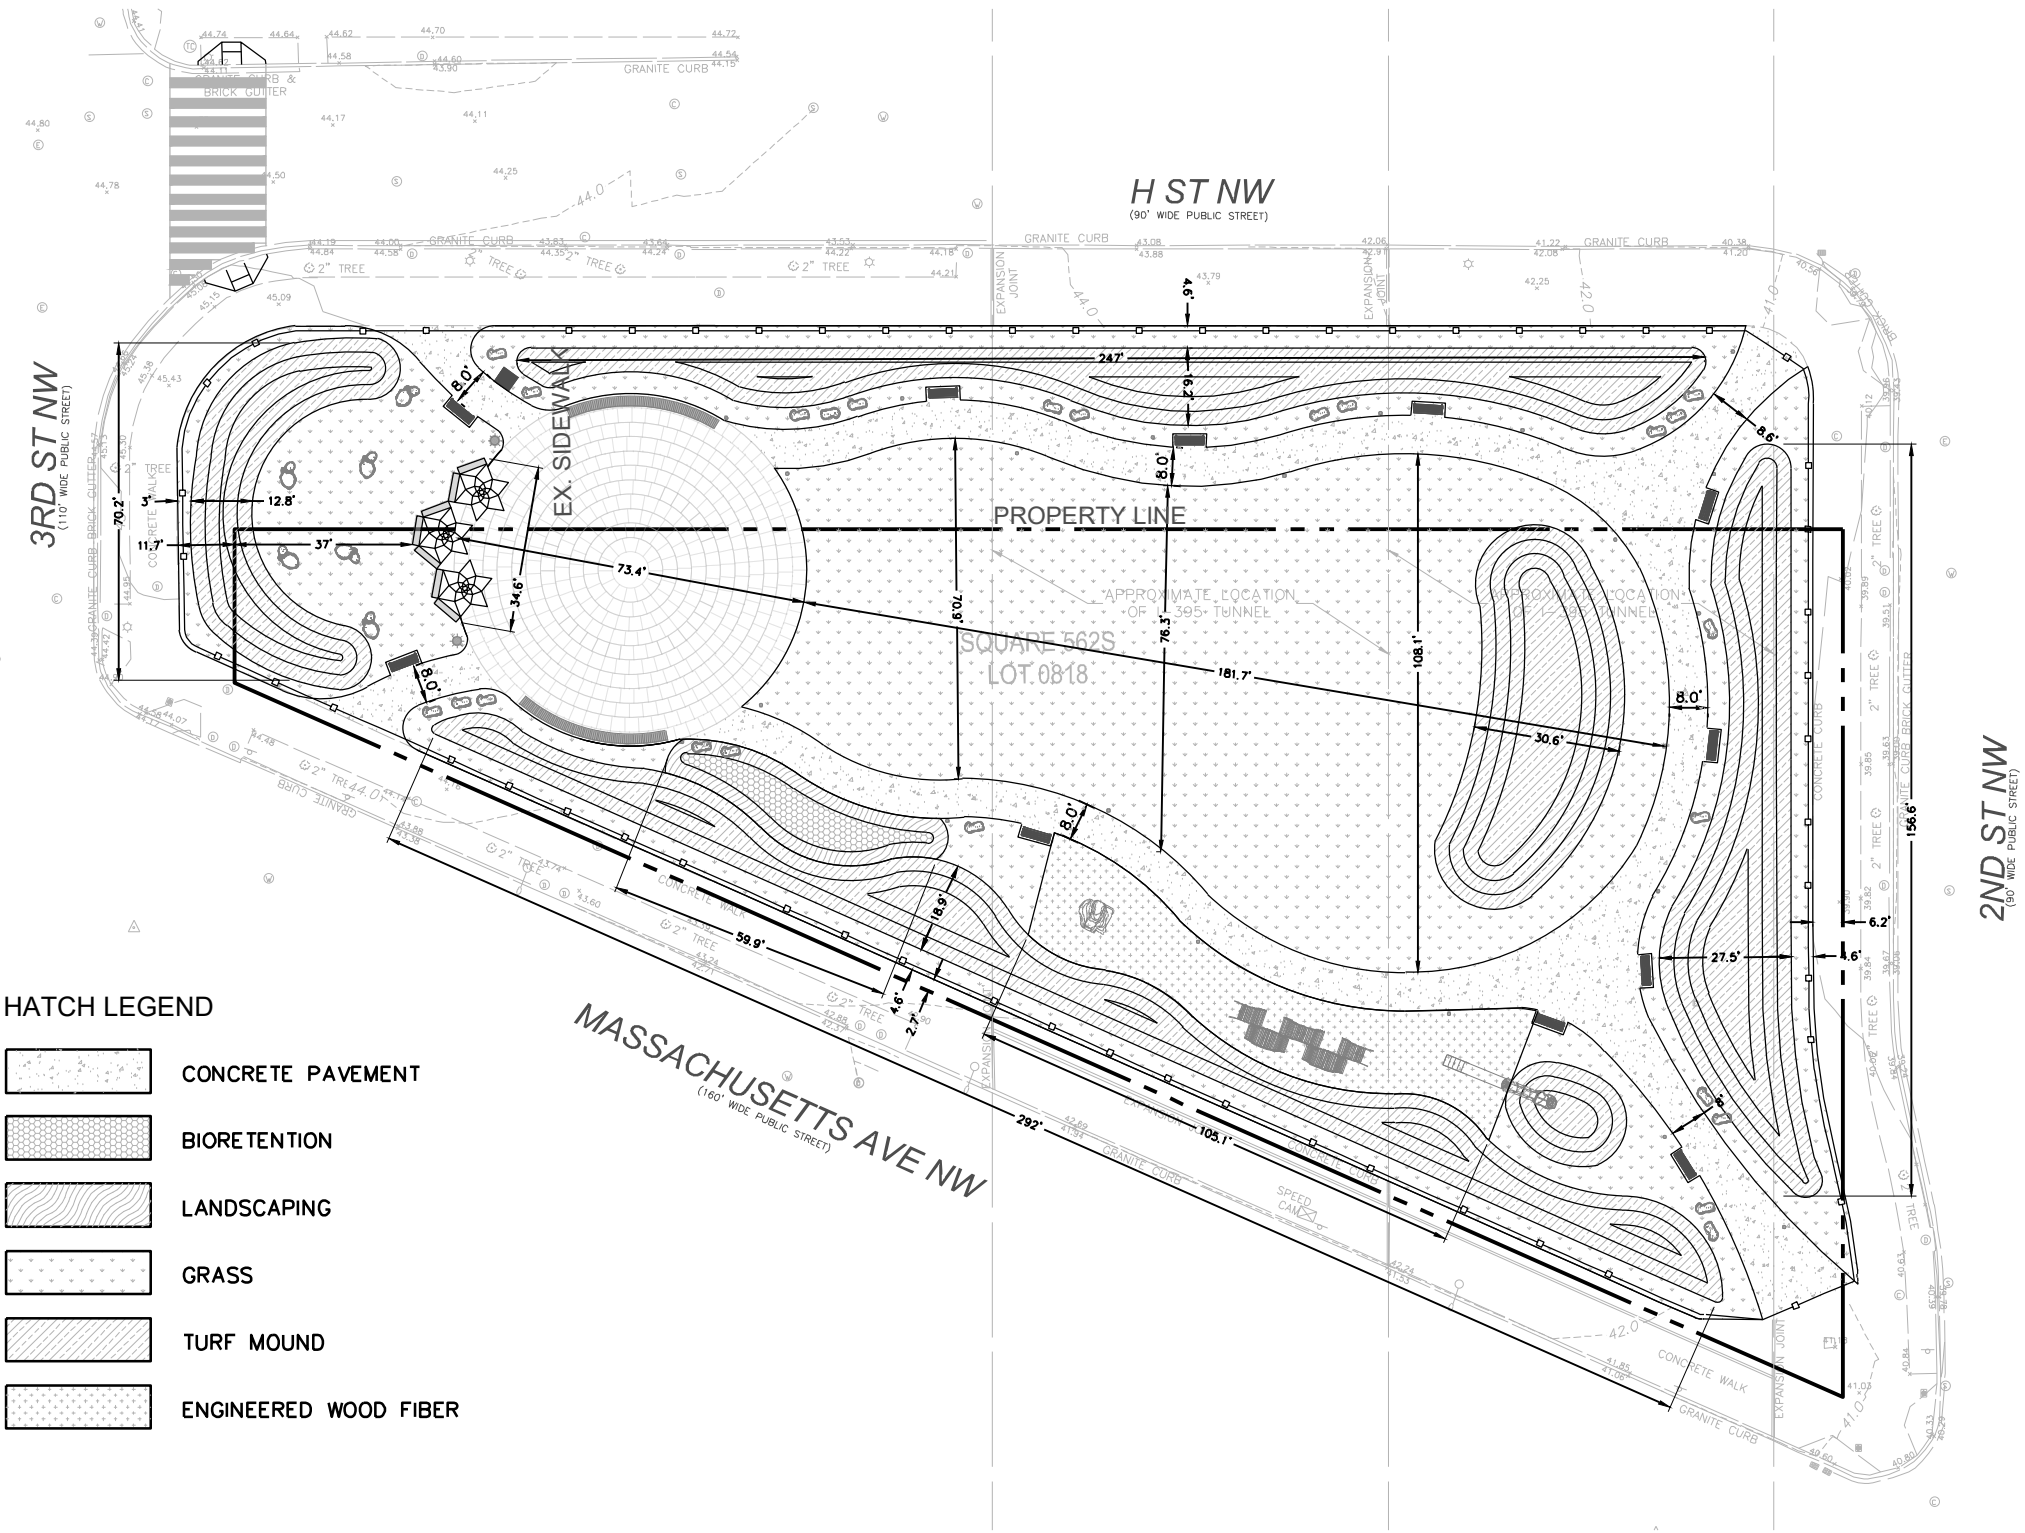


07/07/2022
THESE PLANS ARE ISSUED FOR AGENCY REVIEW.
ALL APPLICABLE AGENCY PERMIT APPROVALS
MUST BE OBTAINED PRIOR TO CONSTRUCTION.



HATCH LEGEND

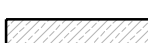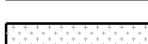-  CONCRETE PAVEMENT
-  BIORETENTION
-  LANDSCAPING
-  GRASS
-  TURF MOUND
-  ENGINEERED WOOD FIBER

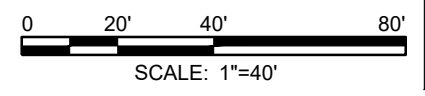

07/07/2022

THESE PLANS ARE ISSUED FOR AGENCY REVIEW.
ALL APPLICABLE AGENCY PERMIT APPROVALS
MUST BE OBTAINED PRIOR TO CONSTRUCTION.

CLIENT/OWNER:
DGS
DEPARTMENT OF GENERAL SERVICES
1250 U STREET, NW, 3RD FLOOR
WASHINGTON, DC 20003
T: 202-645-9271
EMAIL: LISA.DIXON@DC.GOV



CLIENT/OWNER:
DPR
DEPARTMENT OF PARKS AND RECREATION
1275 FIRST STREET, NW, 8TH FLOOR
WASHINGTON, DC 20002
T: 202-673-7647
EMAIL: DPR@DC.GOV



BUILDER/CONTRACTOR:
BENNETT GROUP
1230 31ST STREET, NW
WASHINGTON, DC 20007
T: 202-337-0475
EMAIL: EMMAP@BENNETTGROUPDC.COM



ARCHITECT
ANDREW PRESSMAN, FAIA
4019 HIGHWOOD COURT, NW
WASHINGTON, DC 20007
T: 202-577-7855
EMAIL: A.PRESSMAN@VERIZON.NET



**SURVEY/CIVIL ENGINEER/
LANDSCAPE ARCHITECT**
AMT, LLC
10 G ST, NE, SUITE 430
WASHINGTON DC, 20001
T: 202-289-4545
EMAIL: JSOLIZ@AMTEENGINEERING.COM



PROJECT NAME
COBB PARK NW
200 H ST NW,
WASHINGTON, DC 20001
LOT 0818 - SQUARE 562S


SEAL

MARK	DATE	DESCRIPTION

PROJECT NO: 21-0680.001
SCALE: AS SHOWN
DESIGNED BY: MM/SG
DRAWN BY: MM/SG
CHECKED BY: JXS/MM
DRAWING NAME:

**SITE LAYOUT
AND GRADING
PLAN**

DRAWING NO:
CIV205

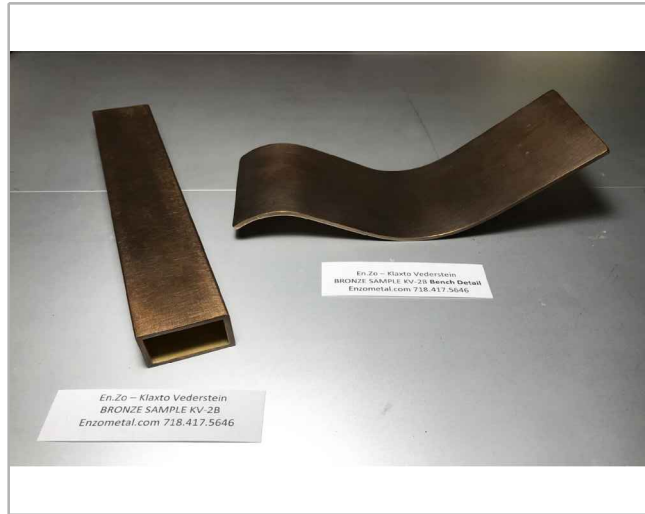

1 STAR COURT



2 PAVING




3 TURF MOUNDS



4 SHADE TREES



5 PLAY ELEMENTS

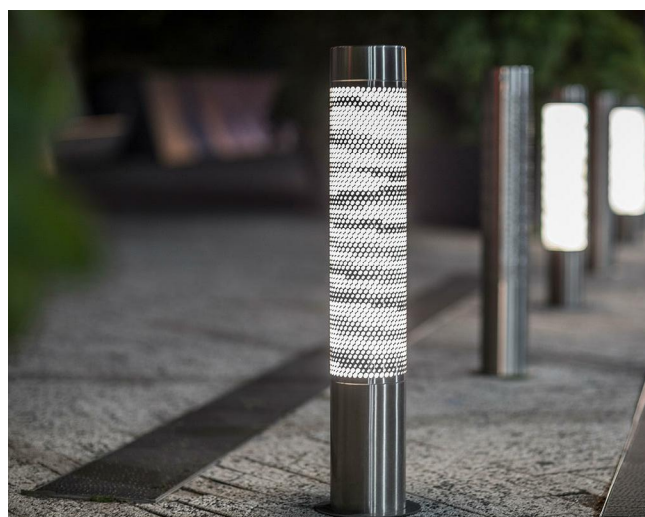

6 LIGHT BOLLARDS



7 ARBOR TOP LIGHT POLE



8 42" HIGH PICKET FENCE



9 DECORATIVE GATE

CLIENT/OWNER:
DGS
DEPARTMENT OF GENERAL SERVICES
1250 U STREET, NW, 3RD FLOOR
WASHINGTON, DC 20003
T: 202-645-9271
EMAIL: LISA.DIXON@DC.GOV




CLIENT/OWNER:
DPR
DEPARTMENT OF PARKS AND RECREATION
1275 FIRST STREET, NW, 8TH FLOOR
WASHINGTON, DC 20002
T: 202-673-7647
EMAIL: DPR@DC.GOV



BUILDER/CONTRACTOR:
BENNETT GROUP
1230 31ST STREET, NW
WASHINGTON, DC 20007
T: 202-337-0475
EMAIL: EMMAP@BENNETTGROUPDC.COM



ARCHITECT
ANDREW PRESSMAN, FAIA
4019 HIGHWOOD COURT, NW
WASHINGTON, DC 20007
T: 202-577-7855 EMAIL: A.PRESSMAN@VERIZON.NET

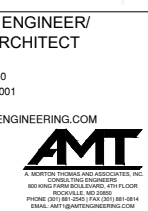

SURVEY/CIVIL ENGINEER/
LANDSCAPE ARCHITECT
AMT, LLC
10 G ST., NE, SUITE 430
WASHINGTON DC, 20001
T: 202-289-4545
EMAIL: JSOLIZ@AMTENGINEERING.COM



PROJECT NAME
COBB PARK NW
200 H ST NW,
WASHINGTON, DC 20001
LOT 0818 - SQUARE 562S

SEAL

MARK	DATE	DESCRIPTION

PROJECT NO: 21-0680.001
SCALE: AS SHOWN
DESIGNED BY: MM/SG
DRAWN BY: MM/SG
CHECKED BY: JXS/MM
DRAWING NAME:

PRECEDENT IMAGES
DRAWING NO: CIV210

07/07/2022
THESE PLANS ARE ISSUED FOR AGENCY REVIEW.
ALL APPLICABLE AGENCY PERMIT APPROVALS
MUST BE OBTAINED PRIOR TO CONSTRUCTION.



10 BIORETENTION



11 PERIMETER PATH BENCH



12 RADIAL PLAZA BENCH



13 MOVEABLE FURNITURE



14 BOULDER



15 WATER FOUNTAIN

CLIENT/OWNER:
DGS
DEPARTMENT OF GENERAL SERVICES
1250 U STREET, NW, 3RD FLOOR
WASHINGTON, DC 20003
T: 202-645-9271
EMAIL: LISA.DIXON@DC.GOV



CLIENT/OWNER:
DPR
DEPARTMENT OF PARKS AND RECREATION
1275 FIRST STREET, NW, 8TH FLOOR
WASHINGTON, DC 20002
T: 202-673-7647
EMAIL: DPR@DC.GOV



BUILDER/CONTRACTOR:
BENNETT GROUP
1230 31ST STREET, NW
WASHINGTON, DC 20007
T: 202-337-0475
EMAIL: EMMAP@BENNETTGROUPDC.COM



ARCHITECT
ANDREW PRESSMAN, FAIA
4019 HIGHWOOD COURT, NW
WASHINGTON, DC 20007
T: 202.577.7855 EMAIL:
A.PRESSMAN@VERIZON.NET



SURVEY/CIVIL ENGINEER/
LANDSCAPE ARCHITECT
AMT, LLC
10 G ST, NE, SUITE 430
WASHINGTON DC, 20001
T: 202-289-4545
EMAIL: JSOLIZ@AMTEngineering.COM



PROJECT NAME
COBB PARK NW
200 H ST NW,
WASHINGTON, DC 20001
LOT 0818 - SQUARE 562S

SEAL


MARK	DATE	DESCRIPTION

PROJECT NO: 21-0680.001
SCALE: AS SHOWN
DESIGNED BY: MM/SG
DRAWN BY: MM/SG
CHECKED BY: JXS/MM
DRAWING NAME:

PRECEDENT IMAGES

DRAWING NO:
CIV211

07/07/2022
THESE PLANS ARE ISSUED FOR AGENCY REVIEW.
ALL APPLICABLE AGENCY PERMIT APPROVALS
MUST BE OBTAINED PRIOR TO CONSTRUCTION.

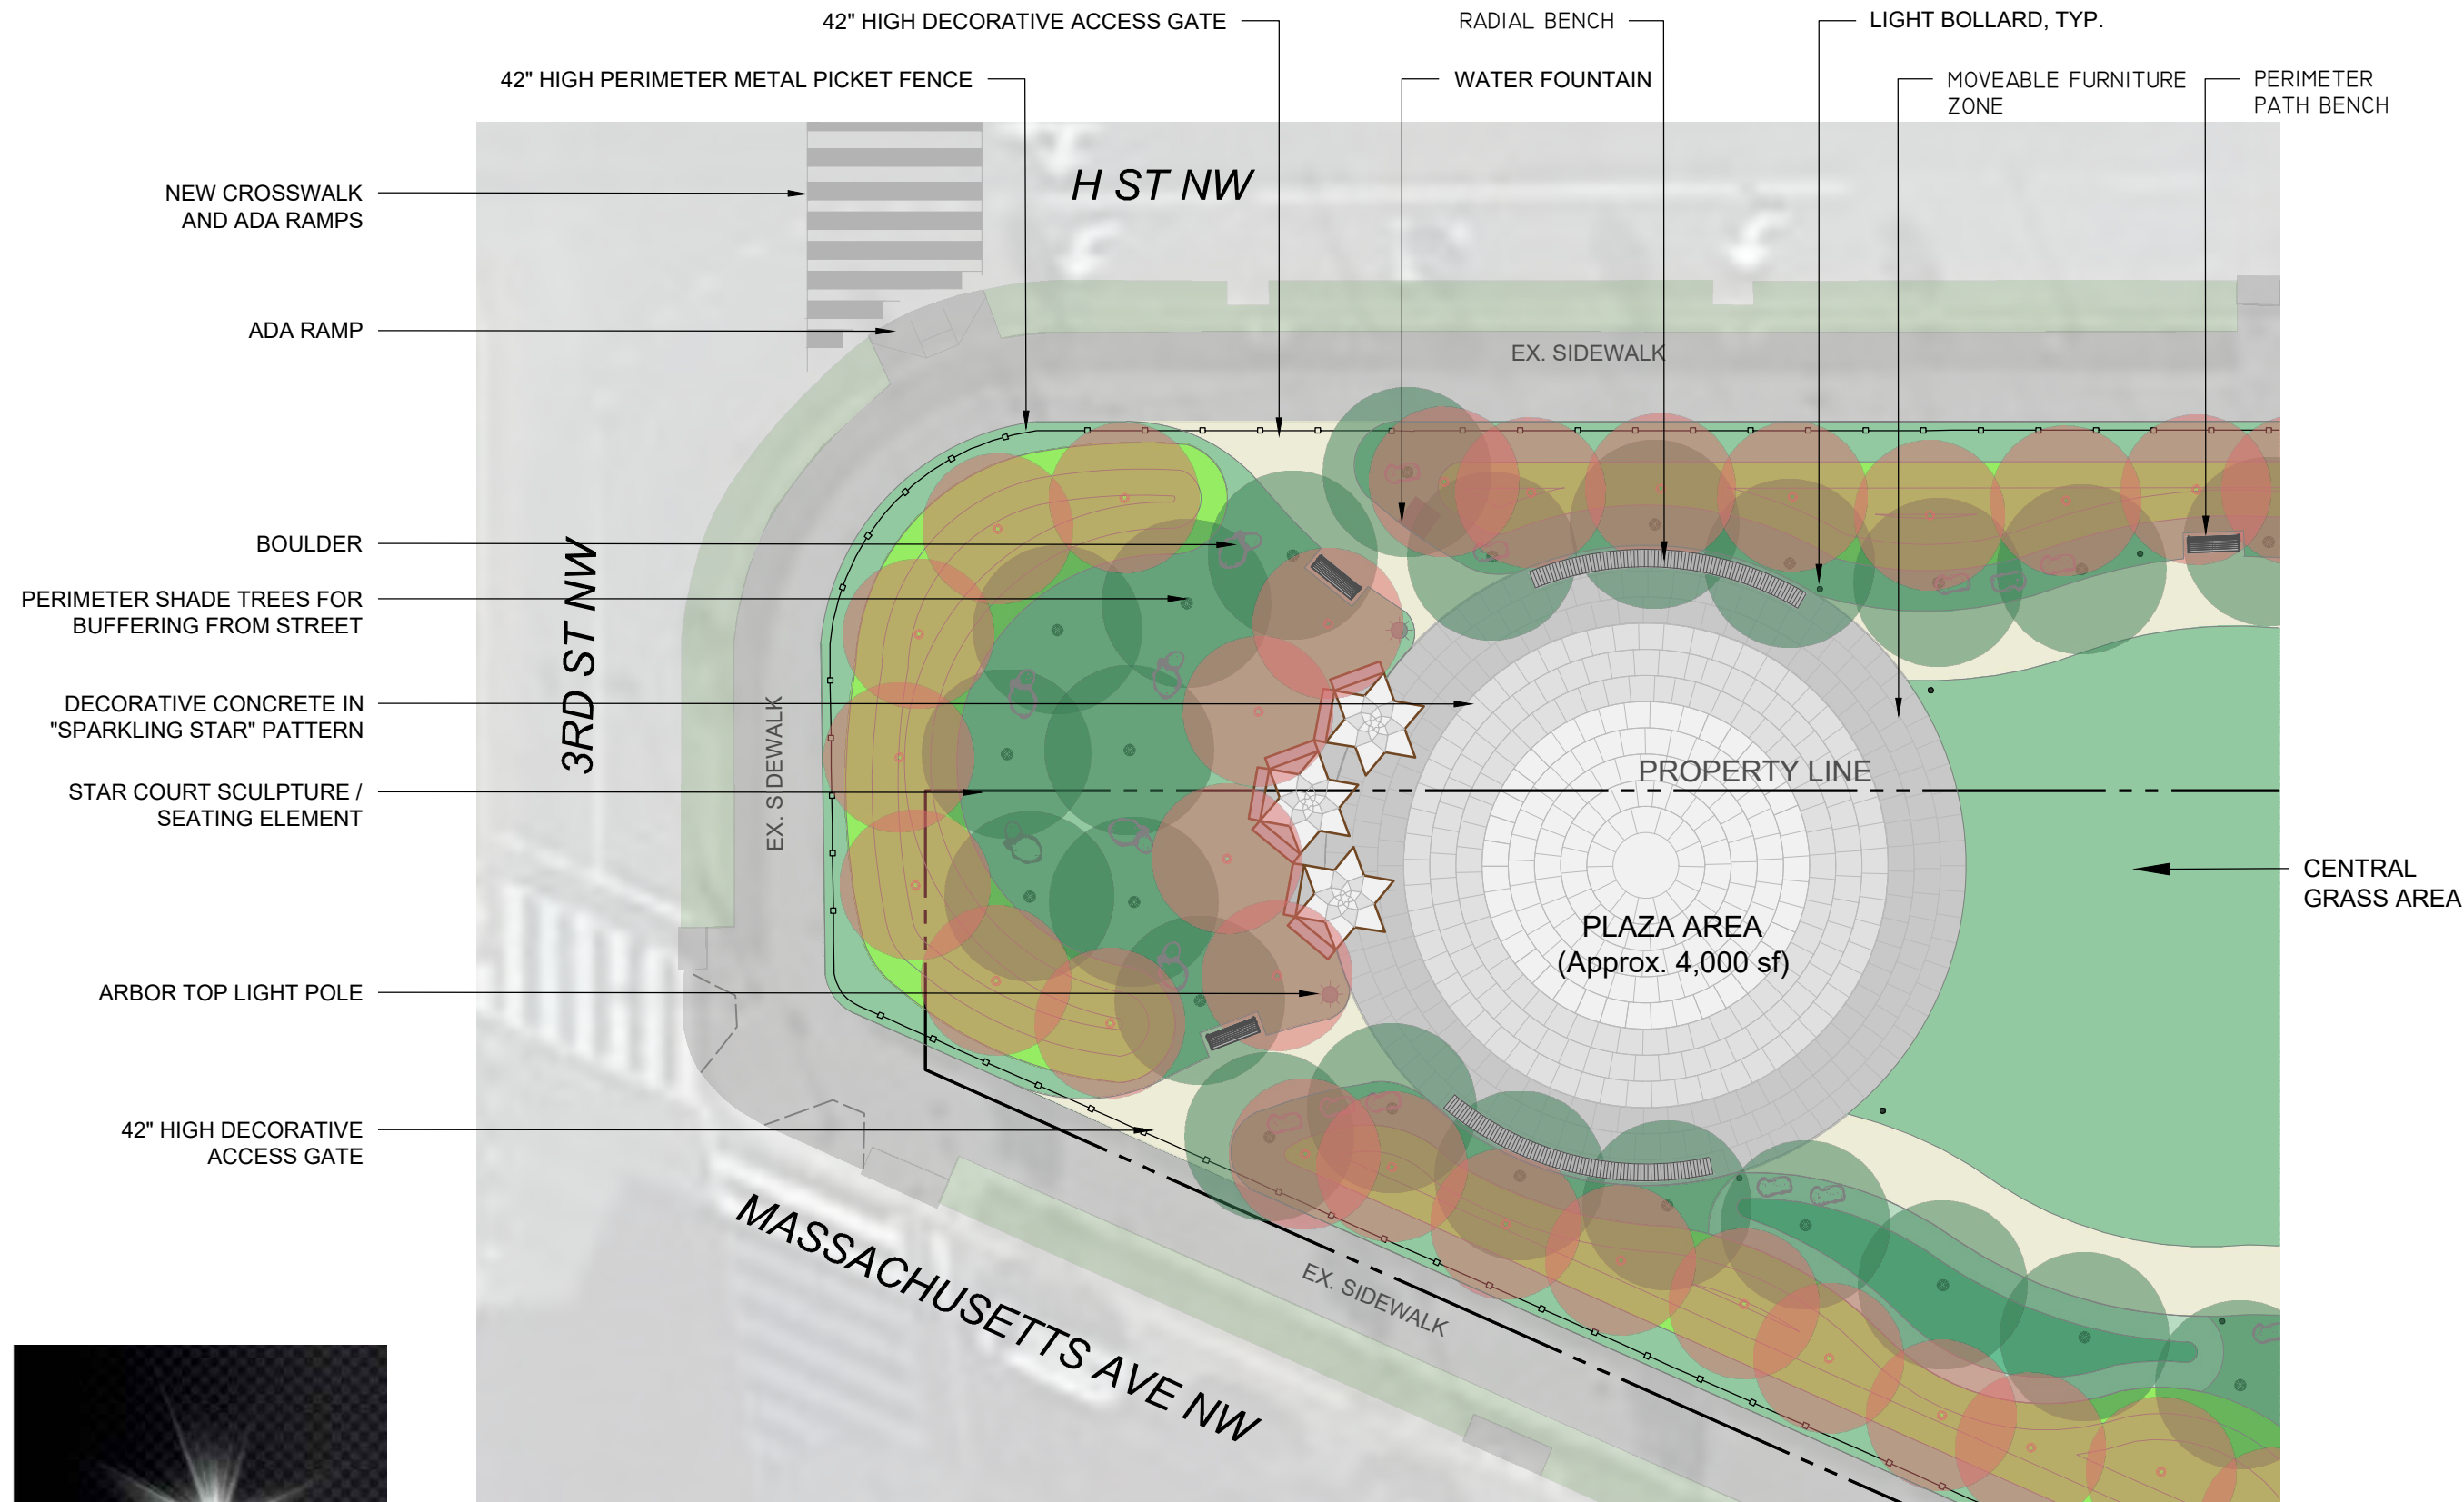

CLIENT/OWNER:
DGS
DEPARTMENT OF GENERAL SERVICES
1250 U STREET, NW, 3rd FLOOR
WASHINGTON, DC 20003
T: 202-645-9271
EMAIL: LISA.DIXON@DC.GOV



CLIENT/OWNER:
DPR
DEPARTMENT OF PARKS AND RECREATION
1275 FIRST STREET, NW, 8TH FLOOR
WASHINGTON, DC 20002
T: 202-673-7647
EMAIL: DPR@DC.GOV



BUILDER/CONTRACTOR:
BENNETT GROUP
1230 31ST STREET, NW
WASHINGTON, DC 20007
T: 202-337-9475
EMAIL: EMMAP@BENNETTGROUPDC.COM



ARCHITECT
ANDREW PRESSMAN, FAIA
4019 HIGHWOOD COURT, NW
WASHINGTON, DC 20007
T: 202-577-7855
EMAIL: A.PRESSMAN@VERIZON.NET



SURVEY/CIVIL ENGINEER/
LANDSCAPE ARCHITECT
AMT, LLC
110 G ST, NE, SUITE 430
WASHINGTON DC, 20001
T: 202-289-4545
EMAIL: JSOLIZ@AMTENGINEERING.COM



PROJECT NAME
COBB PARK NW
200 H ST NW,
WASHINGTON, DC 20001
LOT 0818 - SQUARE 562S


SEAL

MARK	DATE	DESCRIPTION


PROJECT NO: 21-0680.001
SCALE: AS SHOWN
DESIGNED BY: MM/SG
DRAWN BY: MM/SG
CHECKED BY: JXS/MM
DRAWING NAME:

PLAZA RENDERED SITE PLAN

DRAWING NO:
CIV220

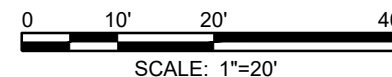

07/07/2022
THESE PLANS ARE ISSUED FOR AGENCY REVIEW.
ALL APPLICABLE AGENCY PERMIT APPROVALS
MUST BE OBTAINED PRIOR TO CONSTRUCTION.

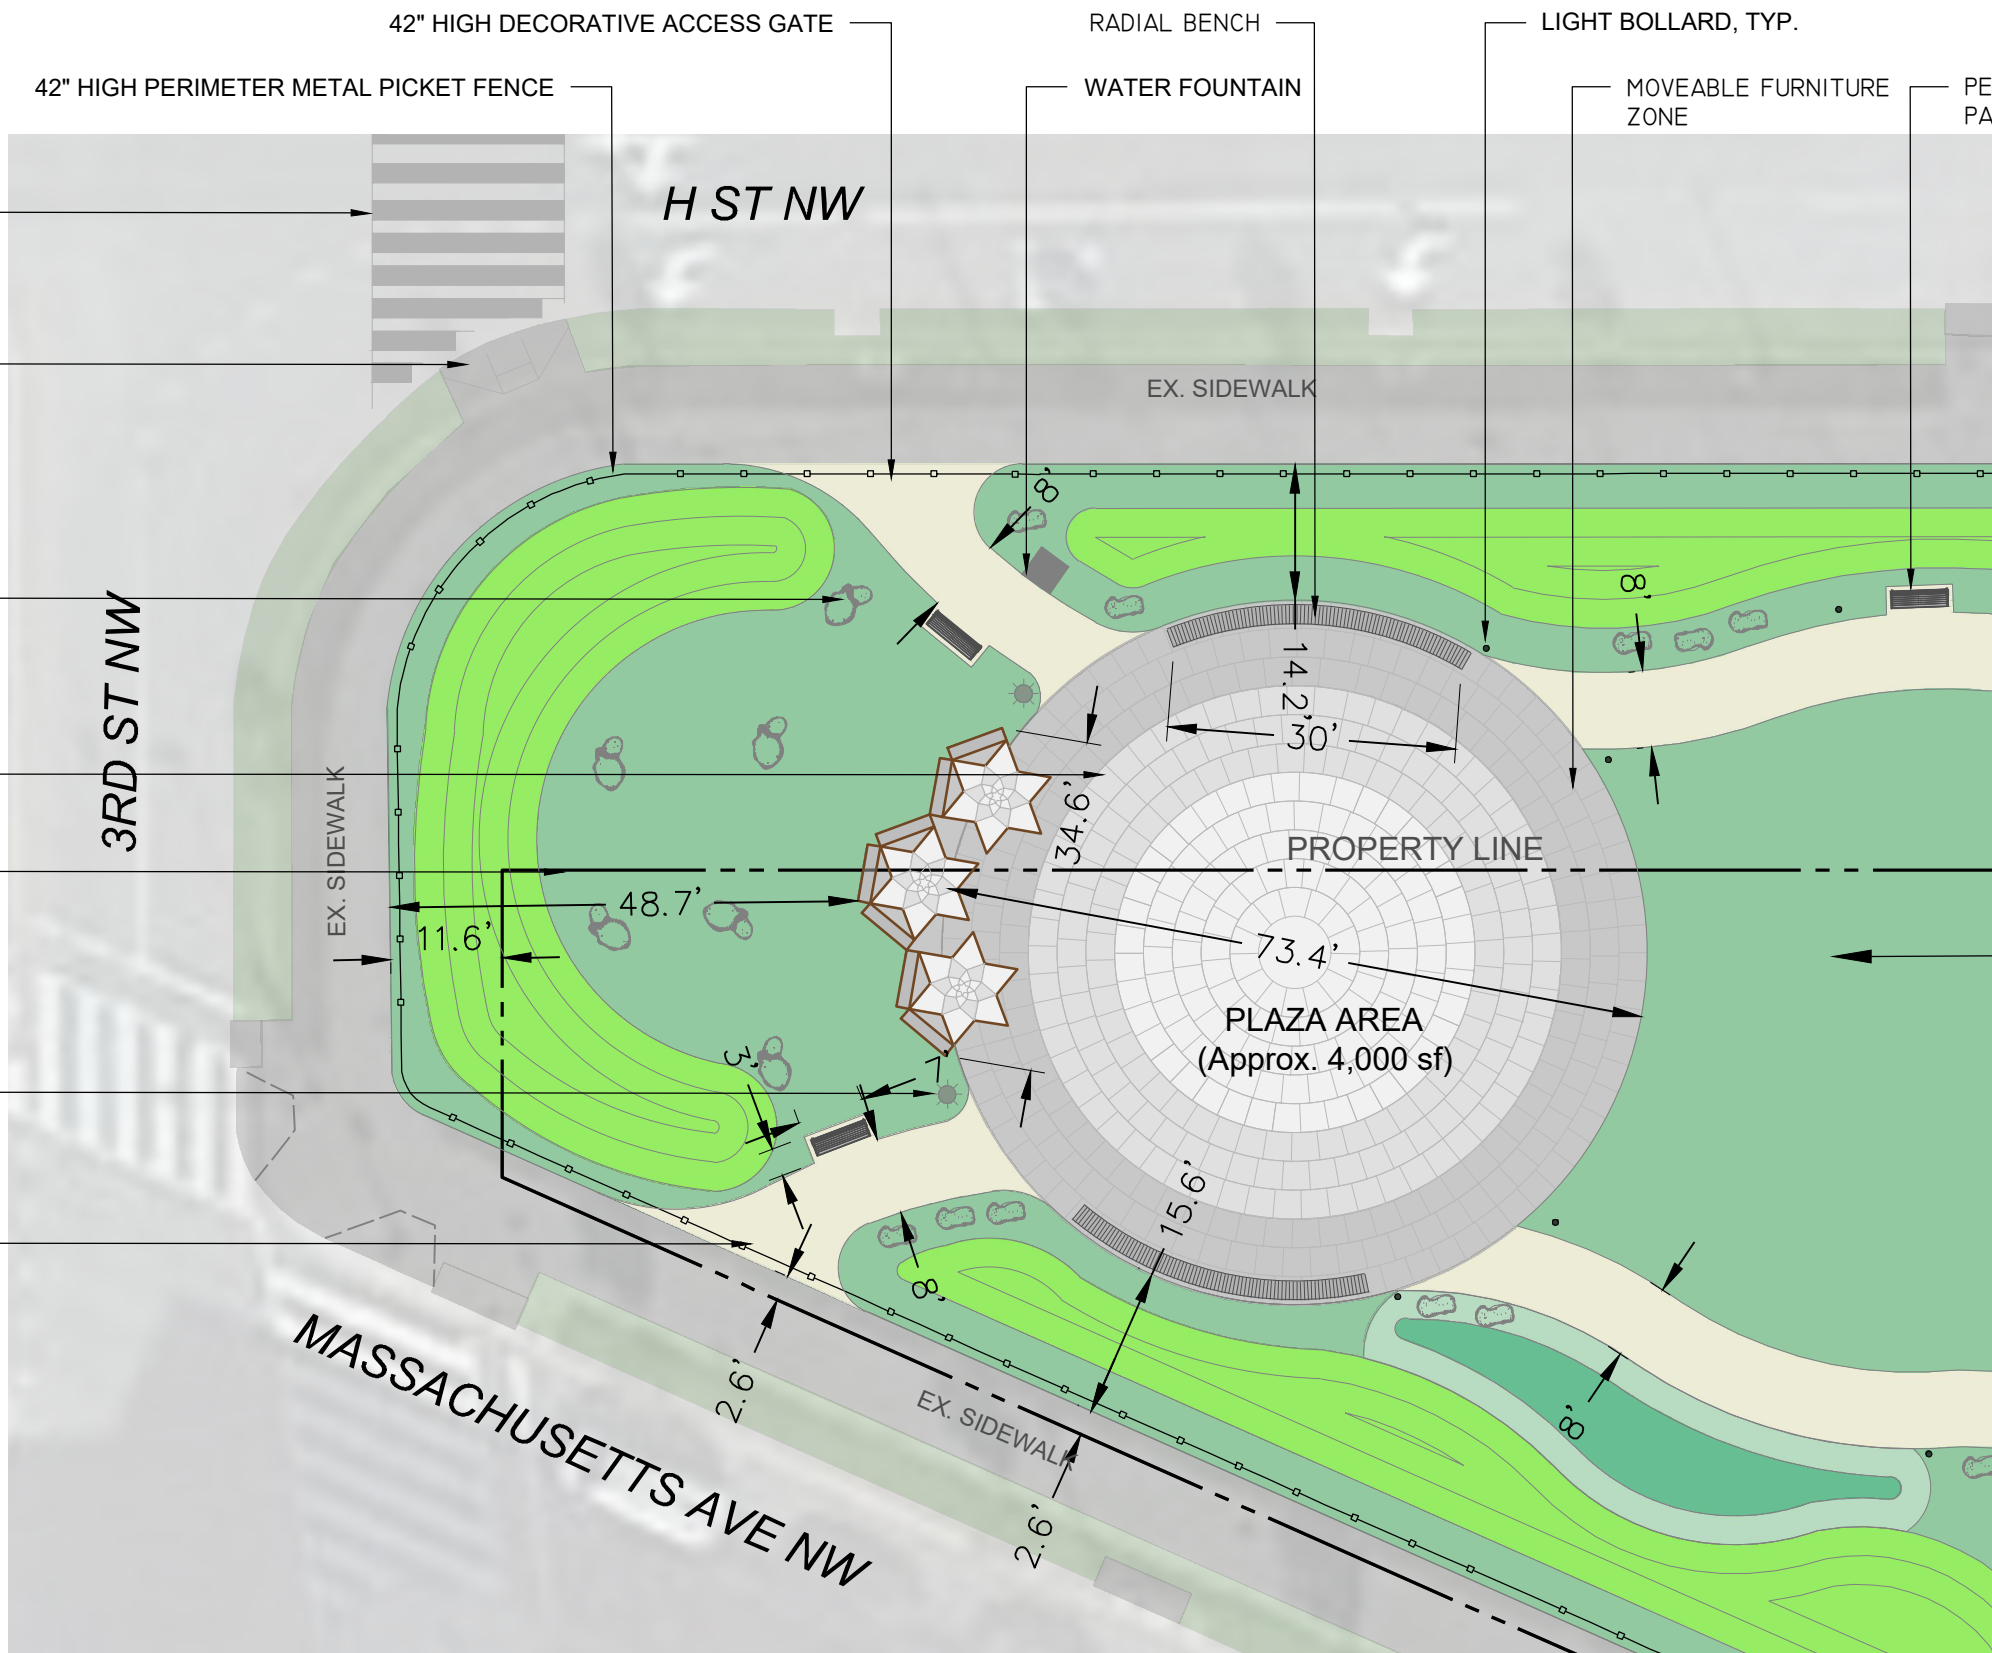

NEW CROSSWALK AND ADA RAMP

ADA RAMP

BOULDER

DECORATIVE CONCRETE IN "SPARKLING STAR" PATTERN

STAR COURT SCULPTURE / SEATING ELEMENT

ARBOR TOP LIGHT POLE

42" HIGH DECORATIVE ACCESS GATE

42" HIGH DECORATIVE ACCESS GATE

42" HIGH PERIMETER METAL PICKET FENCE

RADIAL BENCH

WATER FOUNTAIN

LIGHT BOLLARD, TYP.

MOVEABLE FURNITURE ZONE

PERIMETER PATH BENCH

H ST NW

3RD ST NW

MASSACHUSETTS AVE NW

EX. SIDEWALK


EX. SIDEWALK

EX. SIDEWALK

PROPERTY LINE

PLAZA AREA (Approx. 4,000 sf)

CENTRAL GRASS AREA

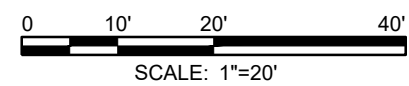

07/07/2022
 THESE PLANS ARE ISSUED FOR AGENCY REVIEW.
 ALL APPLICABLE AGENCY PERMIT APPROVALS
 MUST BE OBTAINED PRIOR TO CONSTRUCTION.

CLIENT/OWNER:
 DGS
 DEPARTMENT OF GENERAL SERVICES
 1250 U STREET, NW, 3rd FLOOR
 WASHINGTON, DC 20003
 T: 202-645-9271
 EMAIL: LISA.DIXON@DC.GOV



CLIENT/OWNER:
 DPR
 DEPARTMENT OF PARKS AND RECREATION
 1275 FIRST STREET, NW, 8TH FLOOR
 WASHINGTON, DC 20002
 T: 202-673-7647
 EMAIL: DPR@DC.GOV



BUILDER/CONTRACTOR:
 BENNETT GROUP
 1230 31ST STREET, NW
 WASHINGTON, DC 20007
 T: 202-337-9475
 EMAIL: EMMAP@BENNETTGROUPDC.COM



ARCHITECT
 ANDREW PRESSMAN, FAIA
 4019 HIGHWOOD COURT, NW
 WASHINGTON, DC 20007
 T: 202.577.7855
 EMAIL: A.PRESSMAN@VERIZON.NET



SURVEY/CIVIL ENGINEER/
 LANDSCAPE ARCHITECT
 AMT, LLC
 110 G ST, NE, SUITE 430
 WASHINGTON DC, 20001
 T: 202-289-4545
 EMAIL: JSOLIZ@AMTENGINEERING.COM



PROJECT NAME
COBB PARK NW
 200 H ST NW,
 WASHINGTON, DC 20001
 LOT 0818 - SQUARE 562S

SEAL

MARK	DATE	DESCRIPTION


PROJECT NO: 21-0680.001
 SCALE: AS SHOWN
 DESIGNED BY: MM/SG
 DRAWN BY: MM/SG
 CHECKED BY: JXS/MM
 DRAWING NAME:

PLAZA LAYOUT PLAN


DRAWING NO:
CIV225




PLAZA PAVER ALTERNATIVE #1

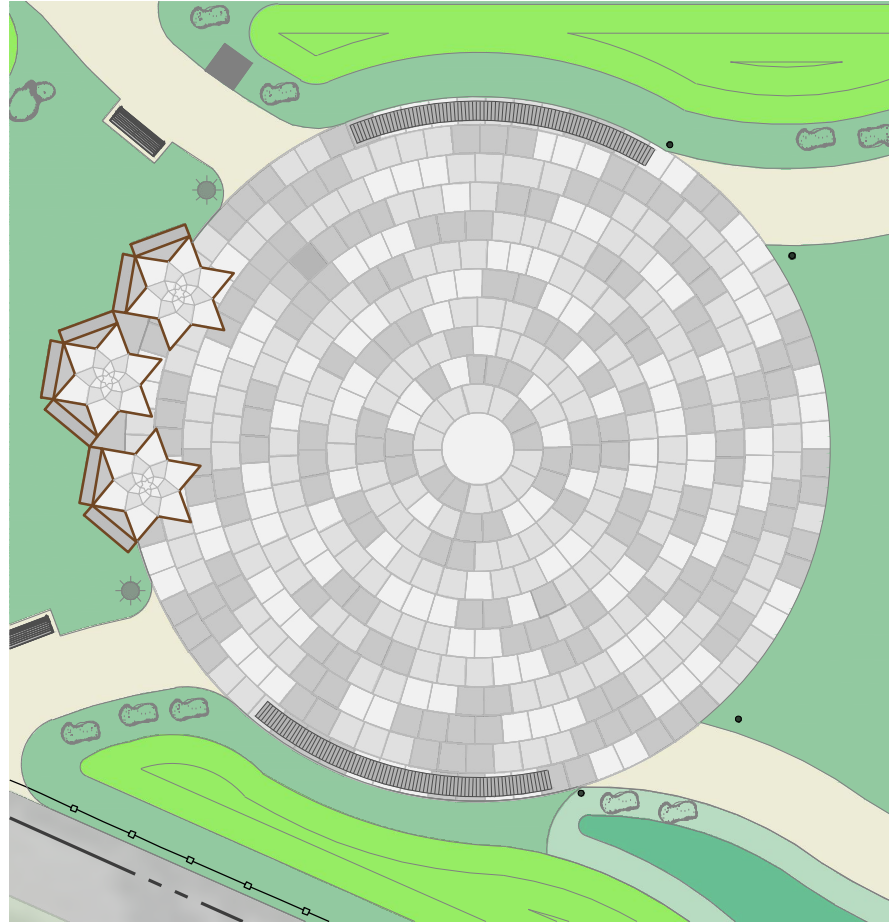

PLAZA PAVER ALTERNATIVE #2

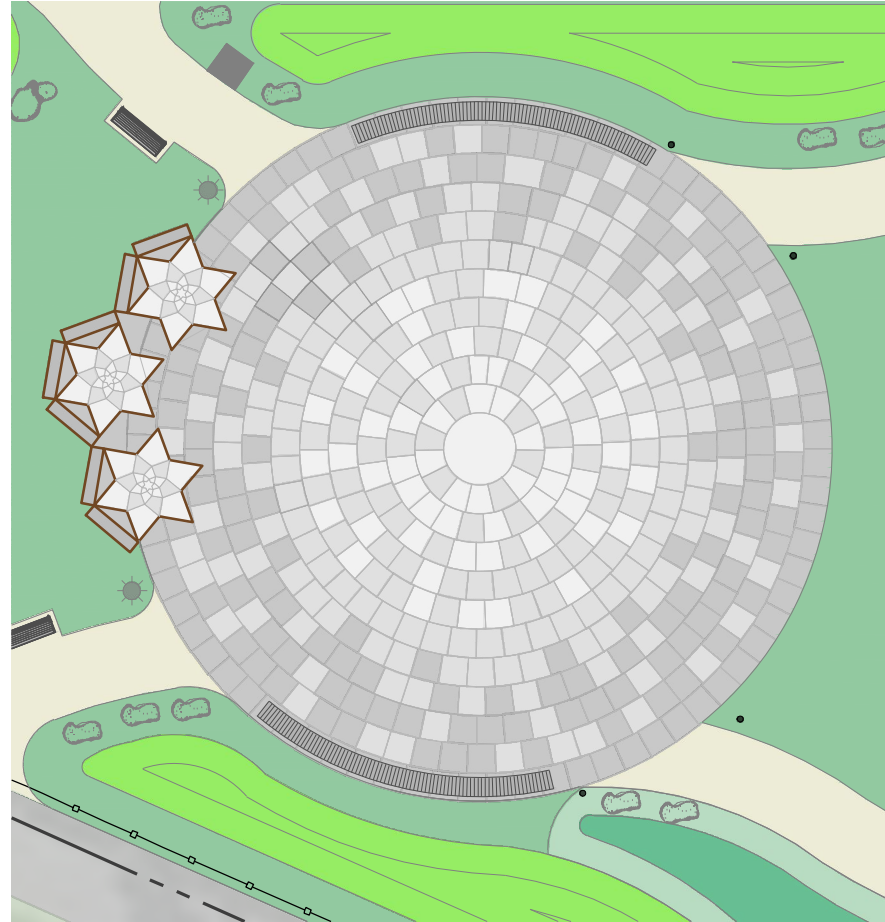

PLAZA PAVER ALTERNATIVE #3

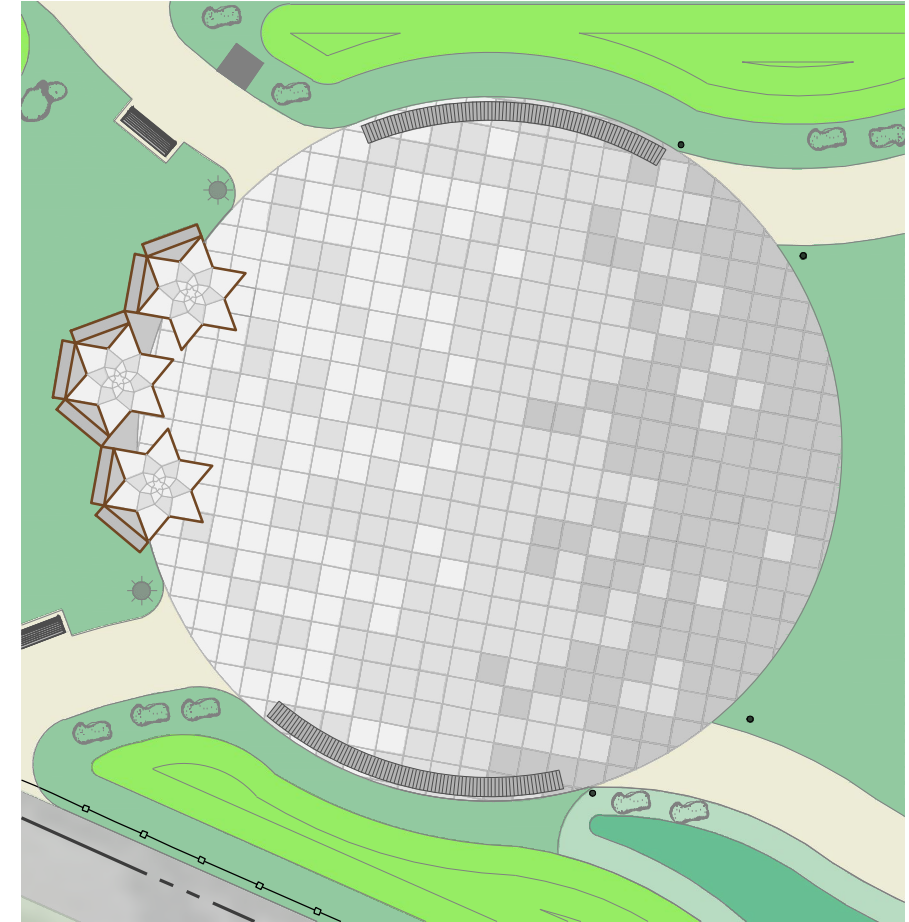

CLIENT/OWNER:
DGS
DEPARTMENT OF GENERAL SERVICES
1250 U STREET, NW, 3RD FLOOR
WASHINGTON, DC 20003
T: 202-645-9271
EMAIL: LISA.DIXON@DC.GOV



CLIENT/OWNER:
DPR
DEPARTMENT OF PARKS AND RECREATION
1275 FIRST STREET, NW, 8TH FLOOR
WASHINGTON, DC 20002
T: 202-673-7647
EMAIL: DPR@DC.GOV



BUILDER/CONTRACTOR:
BENNETT GROUP
1230 31ST STREET, NW
WASHINGTON, DC 20007
T: 202-337-0475
EMAIL: EMMAP@BENNETTGROUPDC.COM



ARCHITECT
ANDREW PRESSMAN, FAIA
4019 HIGHWOOD COURT, NW
WASHINGTON, DC 20007
T: 202.577.7855 EMAIL:
A.PRESSMAN@VERIZON.NET



SURVEY/CIVIL ENGINEER/
LANDSCAPE ARCHITECT
AMT, LLC
10 G ST, NE, SUITE 430
WASHINGTON DC, 20001
T: 202-289-4545
EMAIL: JSOLIZ@AMTENGINEERING.COM



PROJECT NAME

COBB PARK NW
200 H ST NW,
WASHINGTON, DC 20001
LOT 0818 - SQUARE 562S

SEAL


MARK	DATE	DESCRIPTION

PROJECT NO: 21-0680.001
SCALE: AS SHOWN
DESIGNED BY: MM/SG
DRAWN BY: MM/SG
CHECKED BY: JXS/MM
DRAWING NAME:

PLAZA PAVER ALTERNATIVES

DRAWING NO:

CIV226

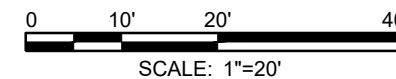


07/07/2022
THESE PLANS ARE ISSUED FOR AGENCY REVIEW.
ALL APPLICABLE AGENCY PERMIT APPROVALS
MUST BE OBTAINED PRIOR TO CONSTRUCTION.

SECTION A-A



SCALE: 1"=10'

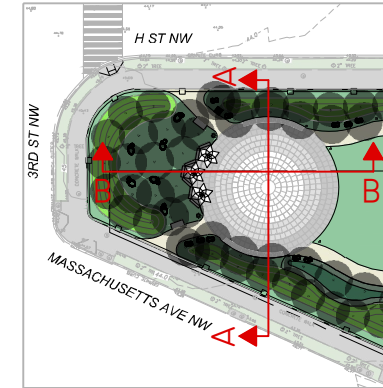

SCALE: 1"=100'

SECTION B-B



SCALE: 1"=10'

CLIENT/OWNER:
DGS
DEPARTMENT OF GENERAL SERVICES
1250 U STREET, NW, 3RD FLOOR
WASHINGTON, DC 20003
T: 202-645-9271
EMAIL: LISA.DIXON@DC.GOV




CLIENT/OWNER:
DPR
DEPARTMENT OF PARKS AND RECREATION
1275 FIRST STREET, NW, 8TH FLOOR
WASHINGTON, DC 20002
T: 202-673-7647
EMAIL: DPR@DC.GOV



BUILDER/CONTRACTOR:
BENNETT GROUP
1230 31ST STREET, NW
WASHINGTON, DC 20007
T: 202-337-0475
EMAIL: EMMAP@BENNETTGROUPDC.COM



ARCHITECT
ANDREW PRESSMAN, FAIA
4019 HIGHWOOD COURT, NW
WASHINGTON, DC 20007
T: 202.577.7855
EMAIL: A.PRESSMAN@VERIZON.NET

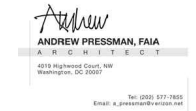

SURVEY/CIVIL ENGINEER/
LANDSCAPE ARCHITECT
AMT, LLC
10 G ST., NE, SUITE 430
WASHINGTON DC, 20001
T: 202-289-4545
EMAIL: JSOLIZ@AMTENGINEERING.COM




PROJECT NAME
COBB PARK NW
200 H ST NW,
WASHINGTON, DC 20001
LOT 0818 - SQUARE 562S

MARK	DATE	DESCRIPTION


PROJECT NO: 21-0680.001
SCALE: AS SHOWN
DESIGNED BY: MM/SG
DRAWN BY: MM/SG
CHECKED BY: JXS/MM
DRAWING NAME:

SECTION ELEVATION
DRAWING NO:
CIV230


07/07/2022
THESE PLANS ARE ISSUED FOR AGENCY REVIEW.
ALL APPLICABLE AGENCY PERMIT APPROVALS
MUST BE OBTAINED PRIOR TO CONSTRUCTION.

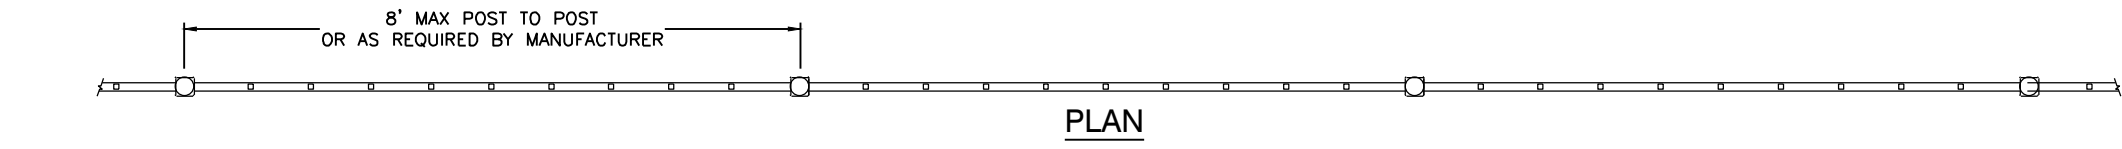


PLAN

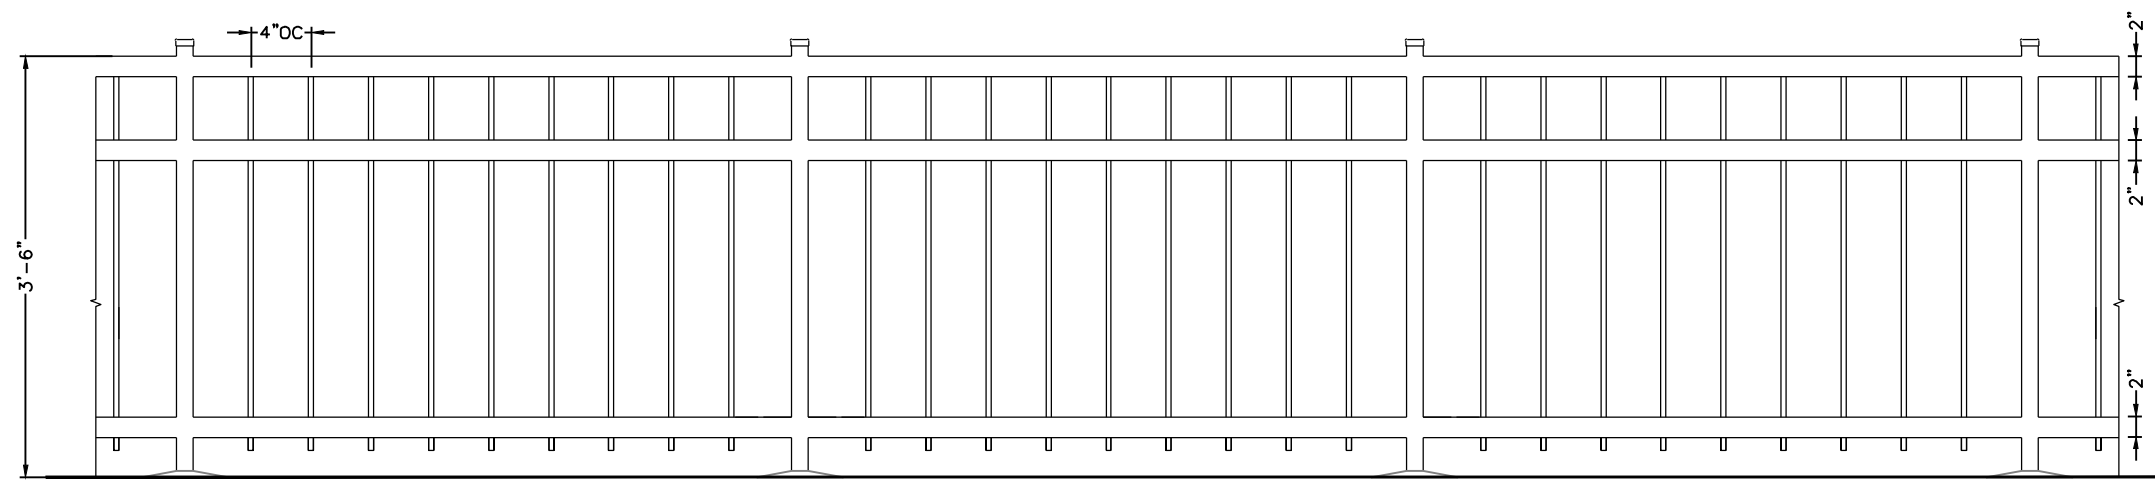


ELEVATION

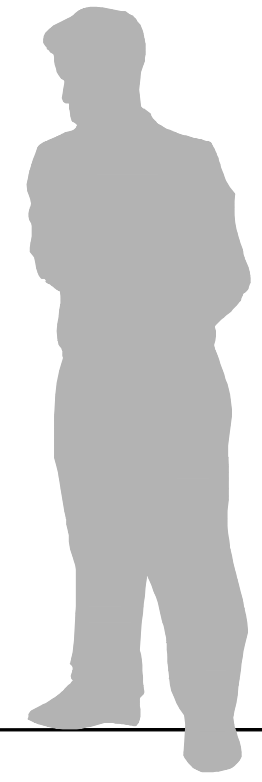

1 STEEL PICKET FENCE DETAIL
NOT TO SCALE

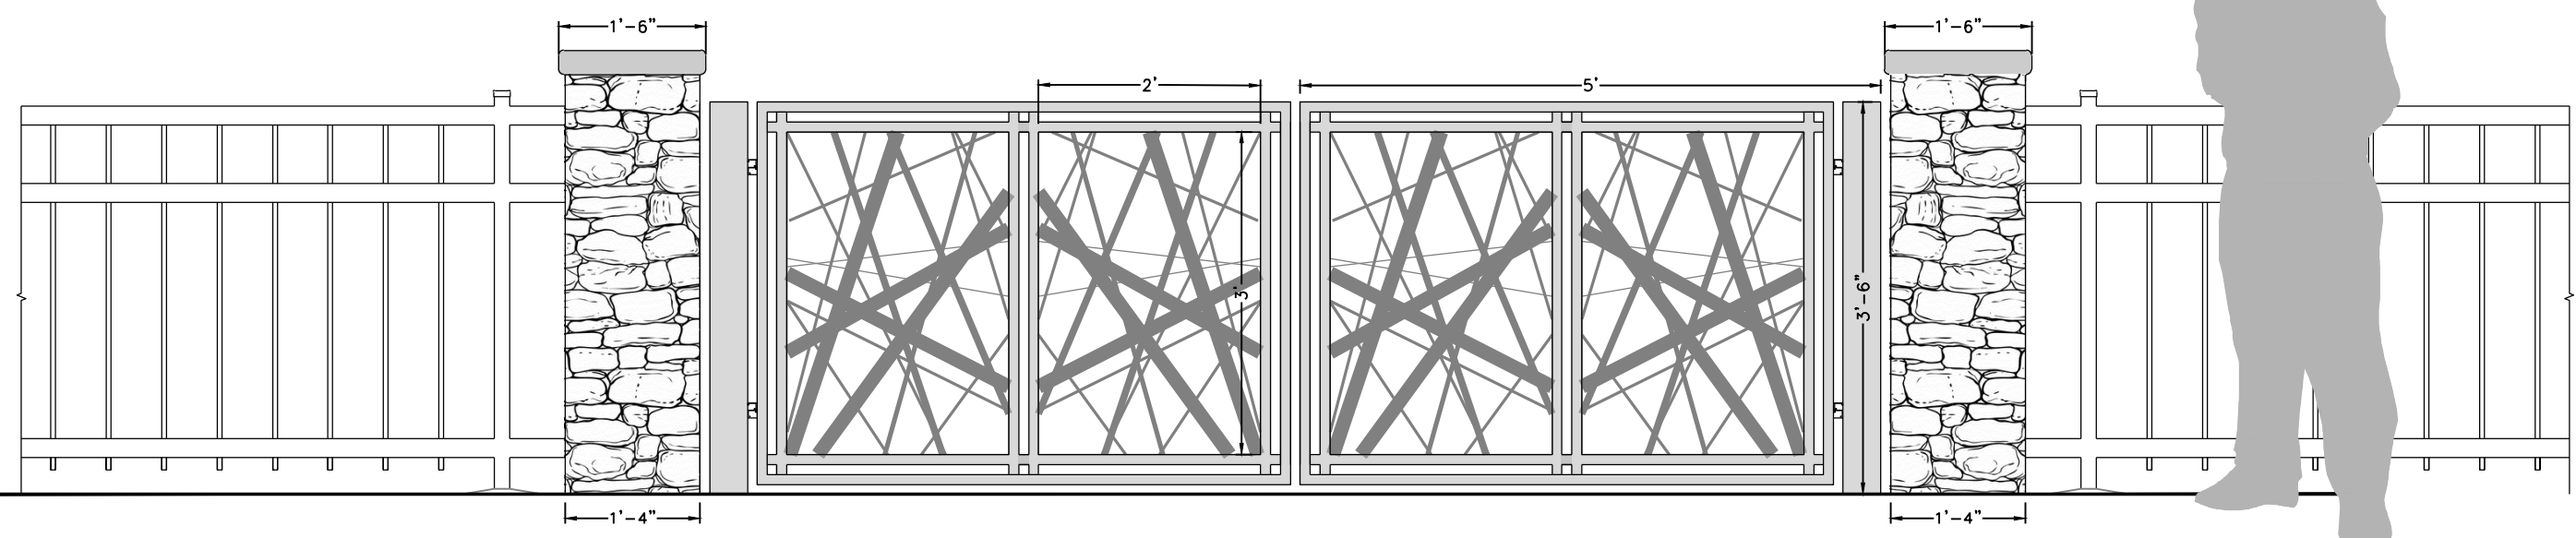

2 GATE DETAIL

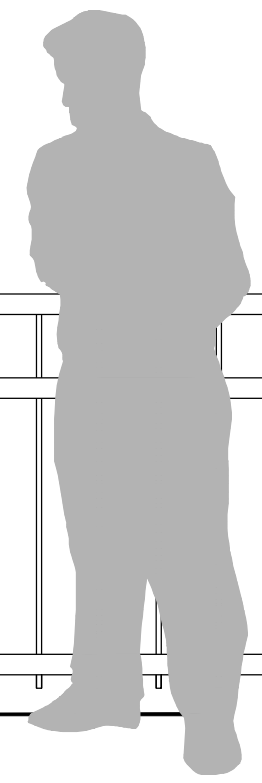

07/07/2022
THESE PLANS ARE ISSUED FOR AGENCY REVIEW.
ALL APPLICABLE AGENCY PERMIT APPROVALS
MUST BE OBTAINED PRIOR TO CONSTRUCTION.

CLIENT/OWNER:
DGS
DEPARTMENT OF GENERAL SERVICES
1250 U STREET, NW, 3RD FLOOR
WASHINGTON, DC 20003
T: 202-645-9271
EMAIL: LISA.DIXON@DC.GOV

DGS **BUILD** **MAINTAIN** **SUSTAIN**
DEPARTMENT OF GENERAL SERVICES

CLIENT/OWNER:
DPR
DEPARTMENT OF PARKS AND RECREATION
1275 FIRST STREET, NW, 8TH FLOOR
WASHINGTON, DC 20002
T: 202-673-7647
EMAIL: DPR@DC.GOV

DPR
DC DEPARTMENT OF PARKS AND RECREATION

BUILDER/CONTRACTOR:
BENNETT GROUP
1230 31ST STREET, NW
WASHINGTON, DC 20007
T: 202-337-9475
EMAIL: EMMAP@BENNETTGROUPDC.COM

BENNETT GROUP

ARCHITECT
ANDREW PRESSMAN, FAIA
4019 HIGHWOOD COURT, NW
WASHINGTON, DC 20007
T: 202.577.7855 EMAIL: A.PRESSMAN@VERIZON.NET

Andrew
ANDREW PRESSMAN, FAIA
4019 Highwood Court, NW
Washington, DC 20007
Tel: (202) 577-7855
Email: a_pressman@verizon.net

SURVEY/CIVIL ENGINEER/
LANDSCAPE ARCHITECT
AMT, LLC
10 G ST, NE, SUITE 430
WASHINGTON DC, 20001
T: 202-289-4545
EMAIL: JSOLIZ@AMTENGINEERING.COM

AMT
A PROFESSIONAL ENGINEERING AND ARCHITECTURE FIRM
CORPORATE HEADQUARTERS
800 ANDY FARM ROAD, SUITE 400, FRY FLOOR
ROCKVILLE, MD 20850
PHONE: (301) 881-2800 FAX: (301) 881-0814
EMAIL: AMT@AMTENGINEERING.COM

PROJECT NAME
COBB PARK NW
200 H ST NW,
WASHINGTON, DC 20001
LOT 0818 - SQUARE 562S





SEAL

MARK	DATE	DESCRIPTION

PROJECT NO: 21-0680.001
SCALE: AS SHOWN
DESIGNED BY: MM/SG
DRAWN BY: MM/SG
CHECKED BY: JXS/MM
DRAWING NAME:
PRIMETER FENCE AND GATE DETAIL
DRAWING NO:
CIV235



HATCH LEGEND

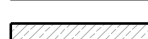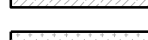-  CONCRETE PAVEMENT
-  GRASS
-  TURF MOUND
-  ENGINEERED WOOD FIBER

BIORETENTION PLANTING MIX SCHEDULE



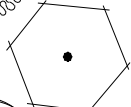
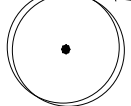

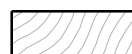
3 GAL PLANTS, PLANT IN GROUPS OF 5-7, 18"-36" O.C.



- 10% ECHINACEA PURPUREA / PURPLE CONEFLOWER
- 10% EUPATORIUM 'BABY JOE' / BABYJOE PYE WEED
- 20% ITEA VIRGINICA 'LITTLE HENRY' / DWARF SWEETSPIRE
- 20% NASELLA TENUISSIMA / FEATHERGRASS
- 10% PANICUM VIRGATUM / SWITCH GRASS
- 15% SCHIZACHYRUM SCOPARIUM 'OVATION' / OVATION
- 15% SPOROBOLUS HETEROLEPSIS 'TARA' / PRAIRIE DROPSEED

REPRESENTATIVE PLANT LIST

- ECHINACEA PURPUREA / PURPLE CONEFLOWER
- RUDBECKIA LACINIATA / BLACK-EYED SUSAN
- ITEA VIRGINICA 'LITTLE HENRY' / DWARF SWEETSPIRE
- NASELLA TENUISSIMA / FEATHERGRASS
- PANICUM VIRGATUM / SWITCH GRASS
- SCHIZACHYRUM SCOPARIUM 'OVATION' / OVATION
- SPOROBOLUS HETEROLEPSIS 'TARA' / PRAIRIE DROPSEED

PLANT SCHEDULE

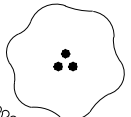SYMBOL	CODE	QTY	BOTANICAL / COMMON NAME	CONT	SPACING
	BR	15	BETULA NIGRA / RIVER BIRCH	B & B	AS SHOWN
	MM	4	MAGNOLIA STELLATA / STAR MAGNOLIA	B & B	AS SHOWN
	MS	57	MAGNOLIA VIRGINIANA / SWEETBAY MAGNOLIA	B & B	AS SHOWN
	PO	8	PLATANUS OCCIDENTALIS / AMERICAN SYCAMORE	B & B	AS SHOWN
	BIO	37	BIORETENTION PLANTING / SEE BIORETENTION PLANTING SCHEDULE	3 GAL	36" o.c.
	PL	46	PLANTING AREA WITH SHRUBS AND PERENNIALS SEE REPRESENTATIVE PLANT LIST	3 GAL	36" o.c.

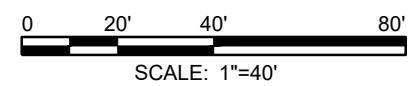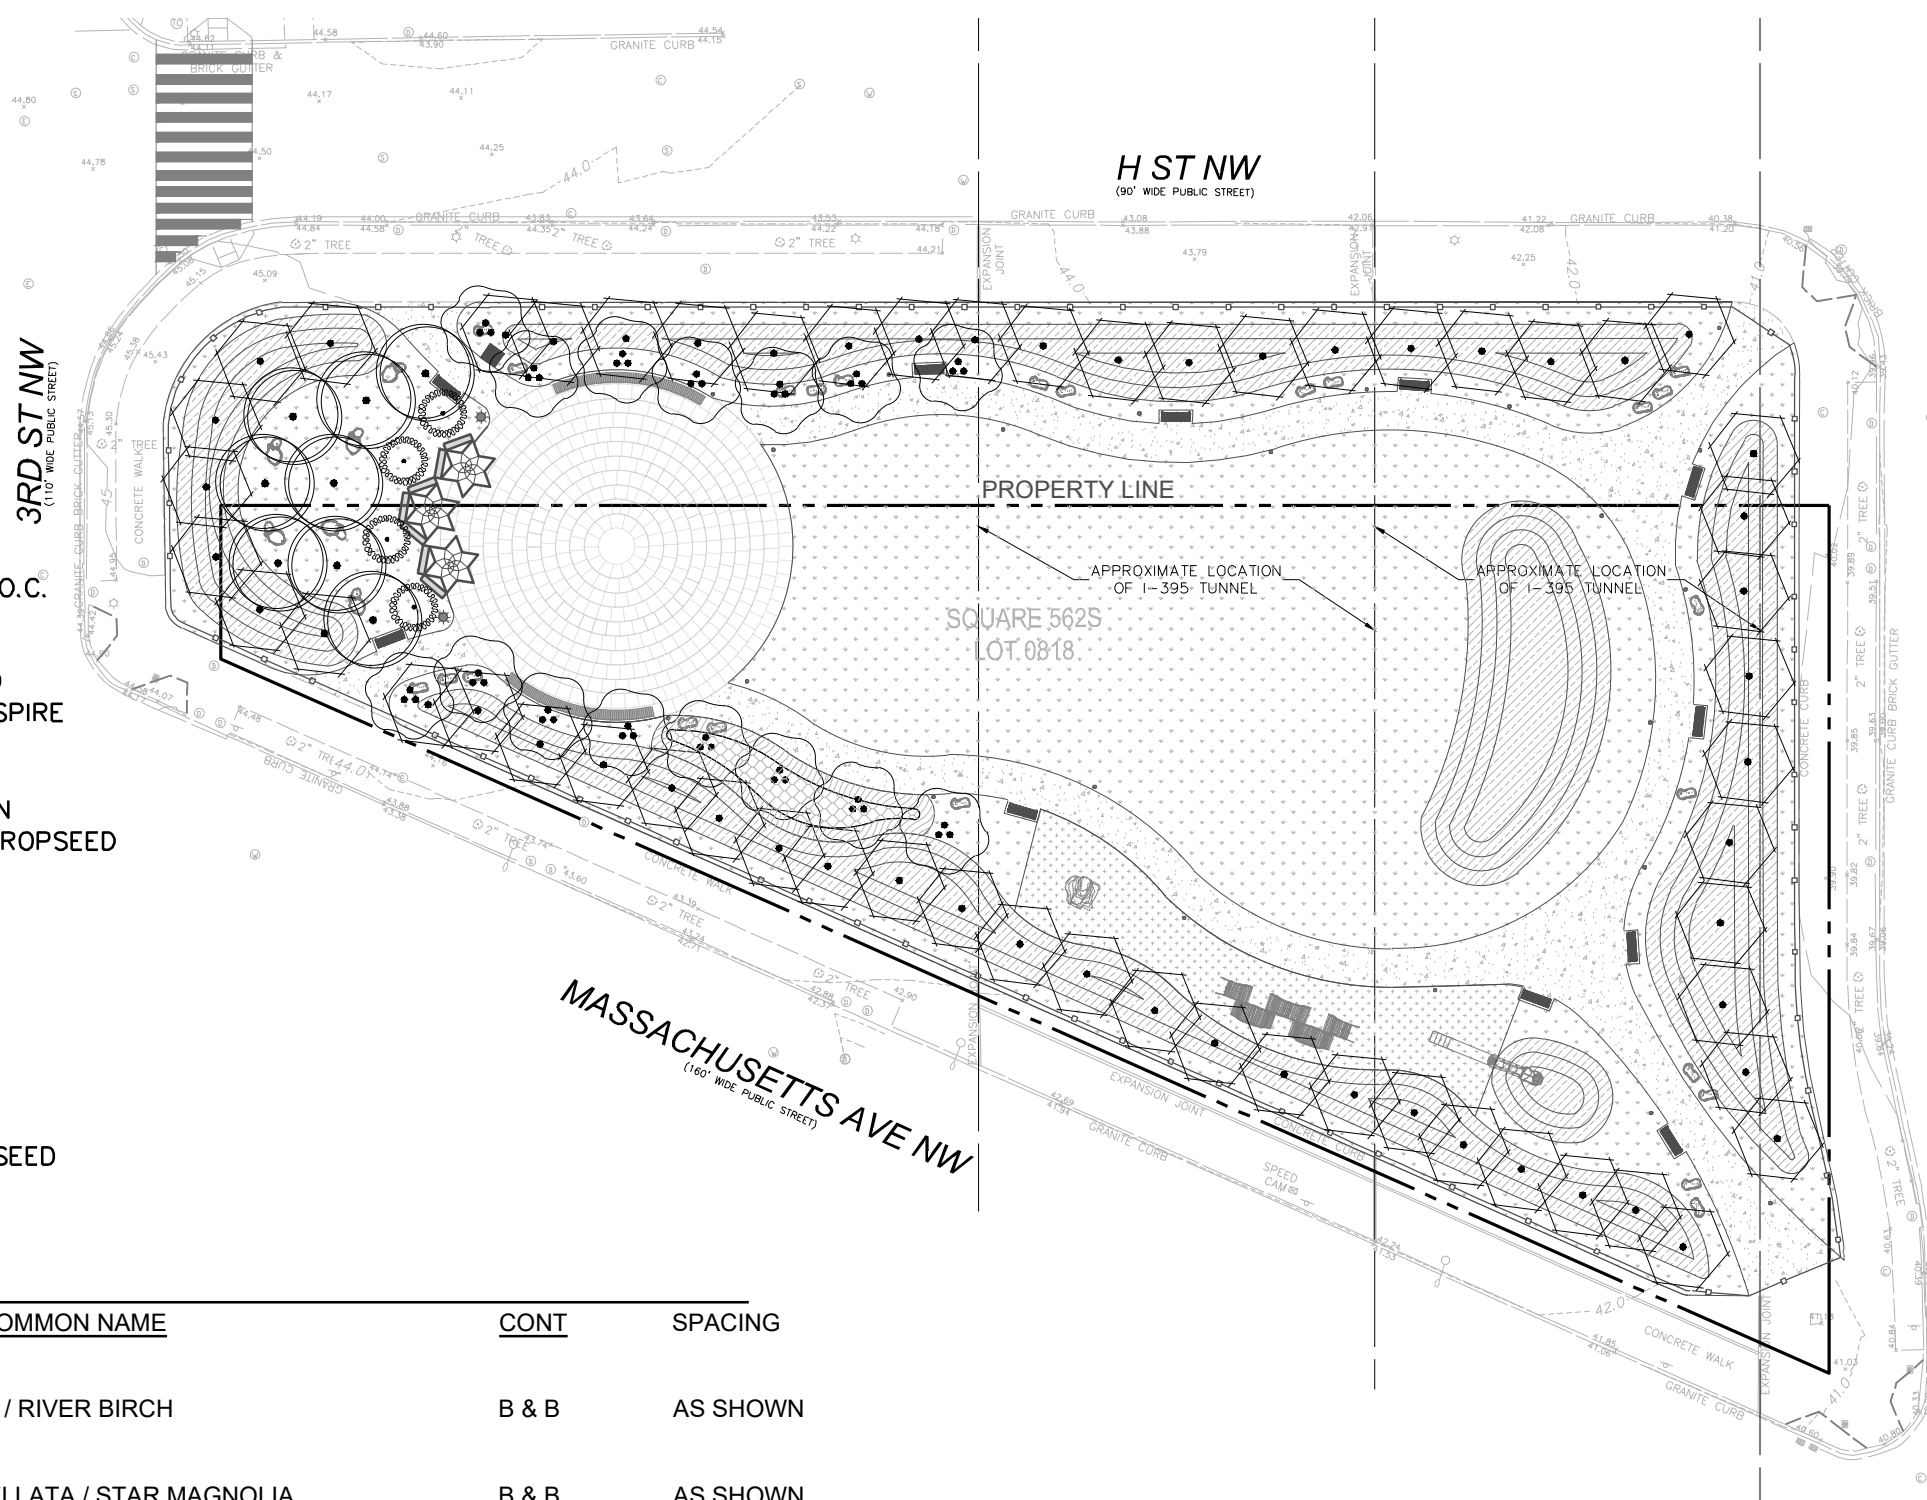

07/07/2022

THESE PLANS ARE ISSUED FOR AGENCY REVIEW.
ALL APPLICABLE AGENCY PERMIT APPROVALS
MUST BE OBTAINED PRIOR TO CONSTRUCTION.

CLIENT/OWNER:
DGS
DEPARTMENT OF GENERAL SERVICES
1250 U STREET, NW, 3RD FLOOR
WASHINGTON, DC 20003
T: 202-645-9271
EMAIL: LISA.DIXON@DC.GOV



CLIENT/OWNER:
DPR
DEPARTMENT OF PARKS AND RECREATION
1275 FIRST STREET, NW, 8TH FLOOR
WASHINGTON, DC 20002
T: 202-673-7647
EMAIL: DPR@DC.GOV



BUILDER/CONTRACTOR:
BENNETT GROUP
1230 31ST STREET, NW
WASHINGTON, DC 20007
T: 202-337-9475
EMAIL: EMMAP@BENNETTGROUPDC.COM



ARCHITECT
ANDREW PRESSMAN, FAIA
4019 HIGHWOOD COURT, NW
WASHINGTON, DC 20007
T: 202-577-7855
EMAIL: A.PRESSMAN@VERIZON.NET



SURVEY/CIVIL ENGINEER/
LANDSCAPE ARCHITECT
AMT, LLC
110 G ST, NE, SUITE 430
WASHINGTON DC, 20001
T: 202-289-4545
EMAIL: JSOLIZ@AMTENGINEERING.COM



PROJECT NAME
COBB PARK NW
200 H ST NW,
WASHINGTON, DC 20001
LOT 0818 - SQUARE 562S


SEAL

MARK	DATE	DESCRIPTION

PROJECT NO: 21-0680.001
SCALE: AS SHOWN
DESIGNED BY: MM/SG
DRAWN BY: MM/SG
CHECKED BY: JXS/MM
DRAWING NAME:

LANDSCAPE PLAN

DRAWING NO:
LA100

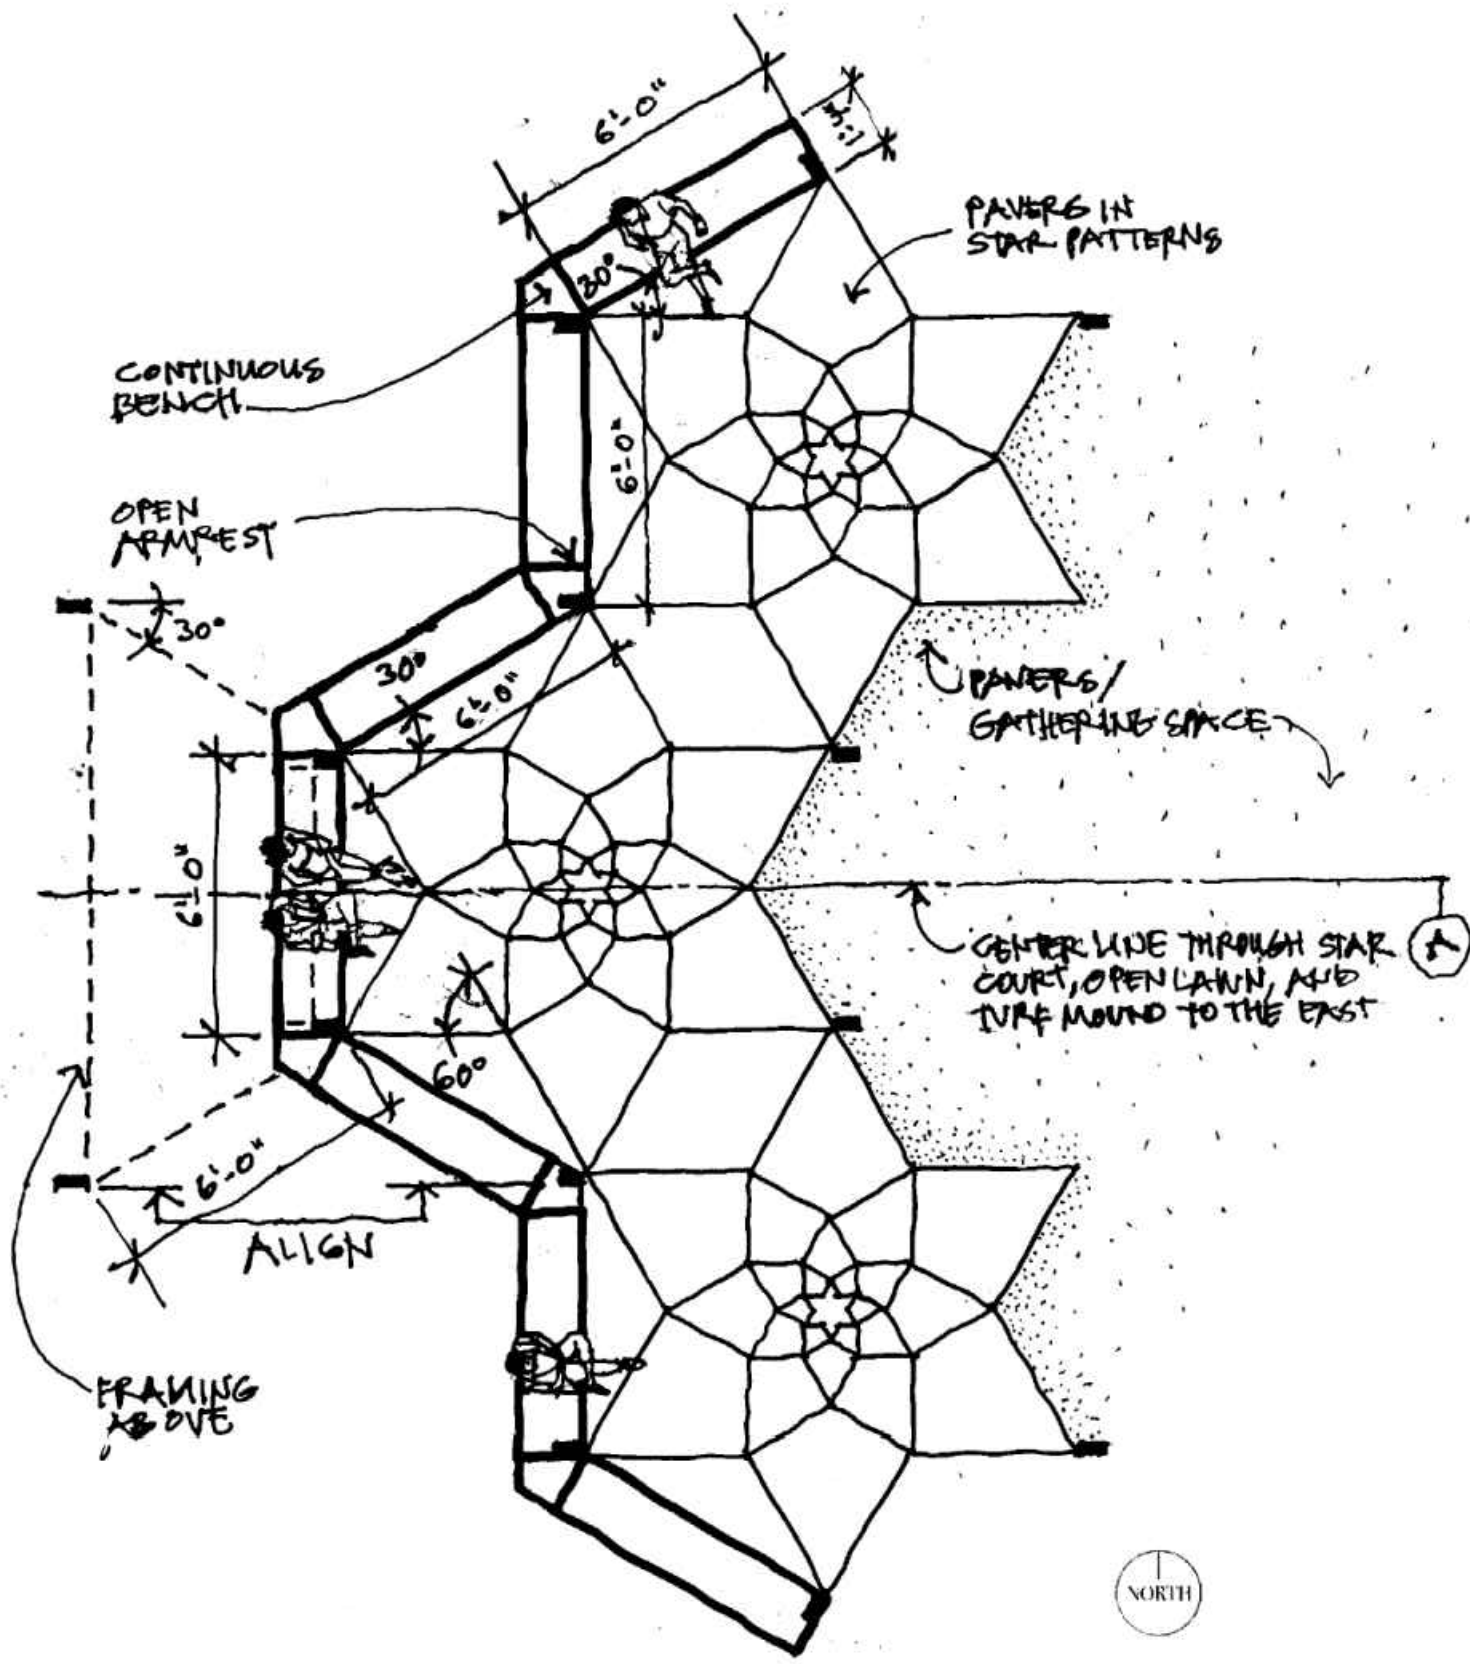

3 JUNE 2023

STAR COURT AT COBB PARK
 PLAN 1/4" = 1'-0"
 ANDREW PRESSMAN, FAIA ARCHITECT

07/07/2022

THESE PLANS ARE ISSUED FOR AGENCY REVIEW.
 ALL APPLICABLE AGENCY PERMIT APPROVALS
 MUST BE OBTAINED PRIOR TO CONSTRUCTION.

CLIENT/OWNER:
 DGS
 DEPARTMENT OF GENERAL SERVICES
 1250 U STREET, NW, 3RD FLOOR
 WASHINGTON, DC 20003
 T: 202-645-9271
 EMAIL: LISA.DIXON@DC.GOV



CLIENT/OWNER:
 DPR
 DEPARTMENT OF PARKS AND RECREATION
 1275 FIRST STREET, NW, 8TH FLOOR
 WASHINGTON, DC 20002
 T: 202-673-7647
 EMAIL: DPR@DC.GOV



BUILDER/CONTRACTOR:
 BENNETT GROUP
 1230 31ST STREET, NW
 WASHINGTON, DC 20007
 T: 202-337-9475
 EMAIL: EMMAP@BENNETTGROUPDC.COM



ARCHITECT
 ANDREW PRESSMAN, FAIA
 4019 HIGHWOOD COURT, NW
 WASHINGTON, DC 20007
 T: 202-577-7855
 EMAIL: A.PRESSMAN@VERIZON.NET



SURVEY/CIVIL ENGINEER/
 LANDSCAPE ARCHITECT
 AMT, LLC
 10 G ST, NE, SUITE 430
 WASHINGTON DC, 20001
 T: 202-289-4545
 EMAIL: JSOLIZ@AMTENGINEERING.COM



PROJECT NAME
COBB PARK NW
 200 H ST NW,
 WASHINGTON, DC 20001
 LOT 0818 - SQUARE 562S


SEAL

MARK	DATE	DESCRIPTION

PROJECT NO: 21-0680.001
 SCALE: AS SHOWN
 DESIGNED BY: MM/SG
 DRAWN BY: MM/SG
 CHECKED BY: JXS/MM
 DRAWING NAME:

STARCOURT
 DESIGN

DRAWING NO:
A100

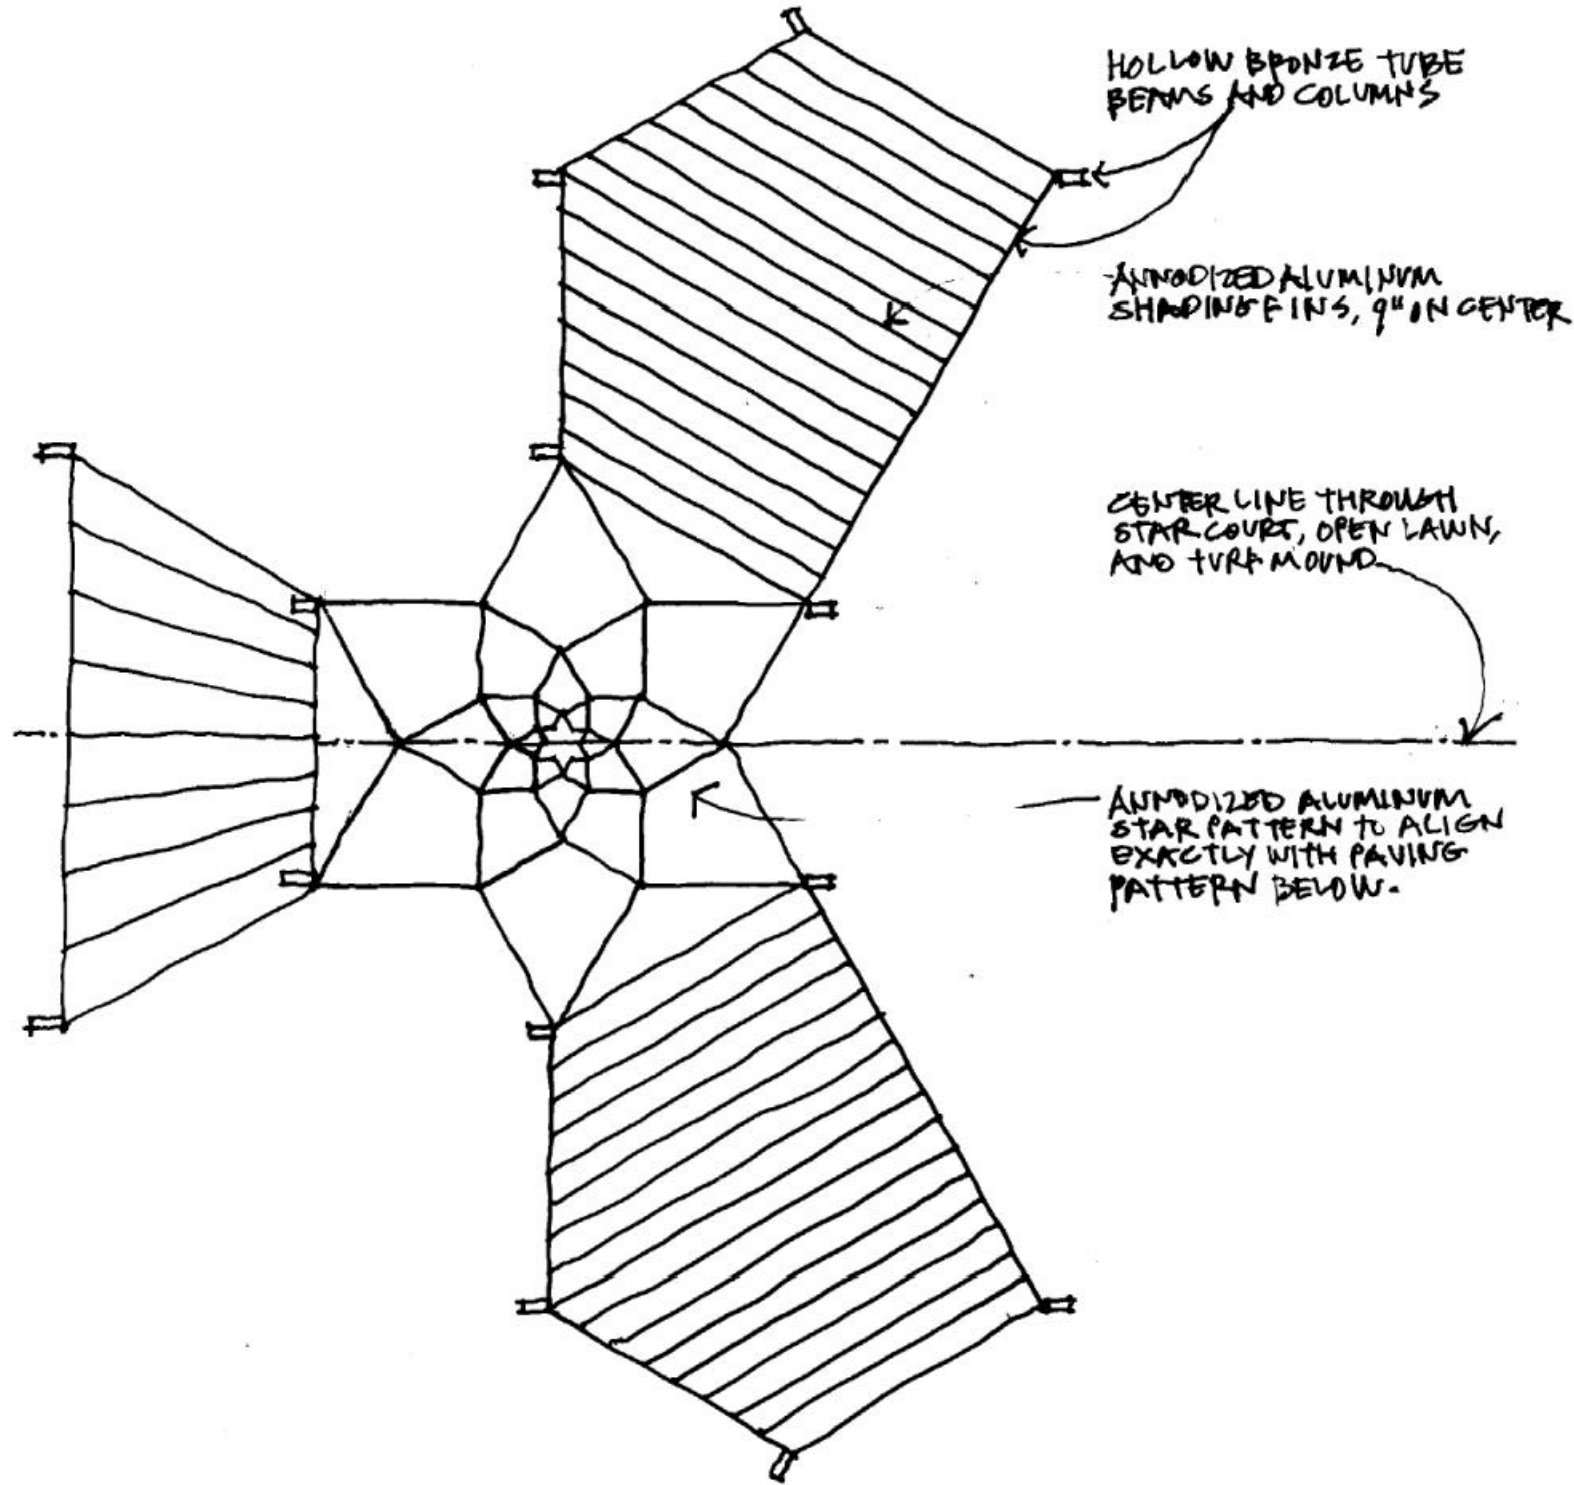

1 2 5'
 3 JUNE 2023
 STAR COURT AT COBB PARK
 ROOF PLAN 1/4" = 1'-0"
 ANDREW PRESSMAN, FAIA, ARCHITECT

07/07/2022
 THESE PLANS ARE ISSUED FOR AGENCY REVIEW.
 ALL APPLICABLE AGENCY PERMIT APPROVALS
 MUST BE OBTAINED PRIOR TO CONSTRUCTION.

CLIENT/OWNER:
 DGS
 DEPARTMENT OF GENERAL SERVICES
 1250 U STREET, NW, 3rd FLOOR
 WASHINGTON, DC 20003
 T: 202-645-9271
 EMAIL: LISA.DIXON@DC.GOV



CLIENT/OWNER:
 DPR
 DEPARTMENT OF PARKS AND RECREATION
 1275 FIRST STREET, NW, 8TH FLOOR
 WASHINGTON, DC 20002
 T: 202-673-7647
 EMAIL: DPR@DC.GOV



BUILDER/CONTRACTOR:
 BENNETT GROUP
 1230 31ST STREET, NW
 WASHINGTON, DC 20007
 T: 202-337-0475
 EMAIL: EMMAP@BENNETTGROUPDC.COM



ARCHITECT
 ANDREW PRESSMAN, FAIA
 4019 HIGHWOOD COURT, NW
 WASHINGTON, DC 20007
 T: 202.577.7855
 EMAIL: A.PRESSMAN@VERIZON.NET



SURVEY/CIVIL ENGINEER/
 LANDSCAPE ARCHITECT
 AMT, LLC
 10 G ST, NE, SUITE 430
 WASHINGTON DC, 20001
 T: 202-289-4545
 EMAIL: JSOLIZ@AMTENGINEERING.COM



PROJECT NAME
COBB PARK NW
 200 H ST NW,
 WASHINGTON, DC 20001
 LOT 0818 - SQUARE 562S


SEAL

MARK	DATE	DESCRIPTION

PROJECT NO: 21-0680.001
 SCALE: AS SHOWN
 DESIGNED BY: MM/SG
 DRAWN BY: MM/SG
 CHECKED BY: JXS/MM
 DRAWING NAME:

STARCOURT
 DESIGN

DRAWING NO:
A101

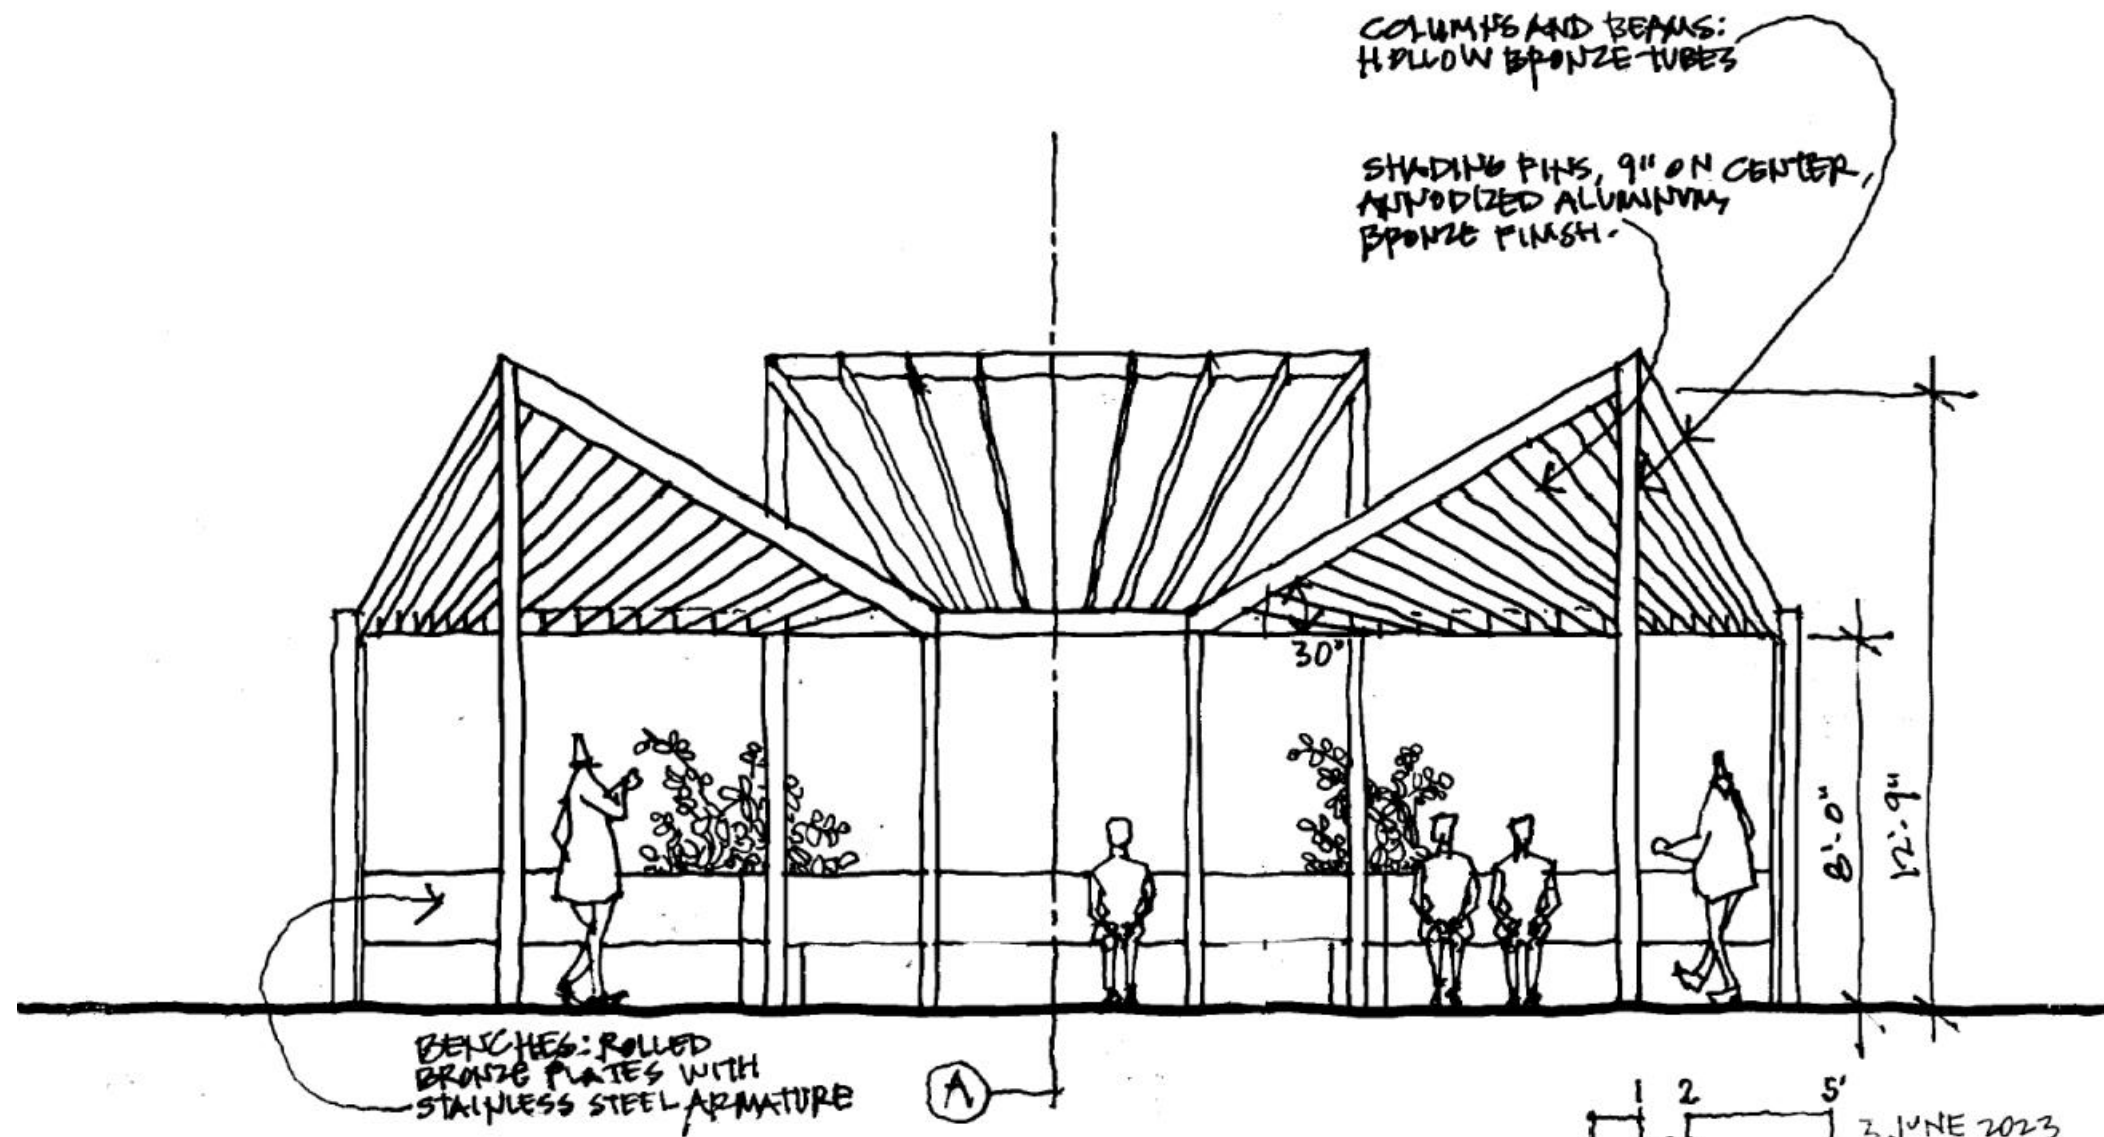

COLUMNS AND BEAMS:
HOLLOW BRONZE TUBES

SHADING FINES, 9" ON CENTER,
ANODIZED ALUMINUM,
BRONZE FINISH.

BENCHES: ROLLED
BRONZE PLATES WITH
STAINLESS STEEL ARMATURE

1 2 5'
3 JUNE 2023
STAR COURT AT COBB PARK
EAST ELEVATION 1/4" = 1'-0"
ANDREW PRESSMAN, FAIA PROJECT

CLIENT/OWNER:
DGS
DEPARTMENT OF GENERAL SERVICES
1250 U STREET, NW, 3RD FLOOR
WASHINGTON, DC 20003
T: 202-645-9271
EMAIL: LISA.DIXON@DC.GOV



CLIENT/OWNER:
DPR
DEPARTMENT OF PARKS AND
RECREATION
1275 FIRST STREET, NW, 8TH FLOOR
WASHINGTON, DC 20002
T: 202-673-7647
EMAIL: DPR@DC.GOV



BUILDER/CONTRACTOR:
BENNETT GROUP
1230 31ST STREET, NW
WASHINGTON, DC 20007
T: 202-337-0475
EMAIL: EMMAP@BENNETTGROUPDC.COM



ARCHITECT
ANDREW PRESSMAN, FAIA
4019 HIGHWOOD COURT, NW
WASHINGTON, DC 20007
T: 202-577-7855
EMAIL: A.PRESSMAN@VERIZON.NET



SURVEY/CIVIL ENGINEER/
LANDSCAPE ARCHITECT
AMT, LLC
10 G ST., NE, SUITE 430
WASHINGTON DC, 20001
T: 202-289-4545
EMAIL: JSOLIZ@AMTENGINEERING.COM



PROJECT NAME
COBB PARK NW
200 H ST NW,
WASHINGTON, DC 20001
LOT 0818 - SQUARE 562S

SEAL


MARK	DATE	DESCRIPTION

PROJECT NO: 21-0680.001
SCALE: AS SHOWN
DESIGNED BY: MM/SG
DRAWN BY: MM/SG
CHECKED BY: JXS/MM
DRAWING NAME:

STARCOURT
DESIGN

DRAWING NO:
A102

07/07/2022
THESE PLANS ARE ISSUED FOR AGENCY REVIEW.
ALL APPLICABLE AGENCY PERMIT APPROVALS
MUST BE OBTAINED PRIOR TO CONSTRUCTION.

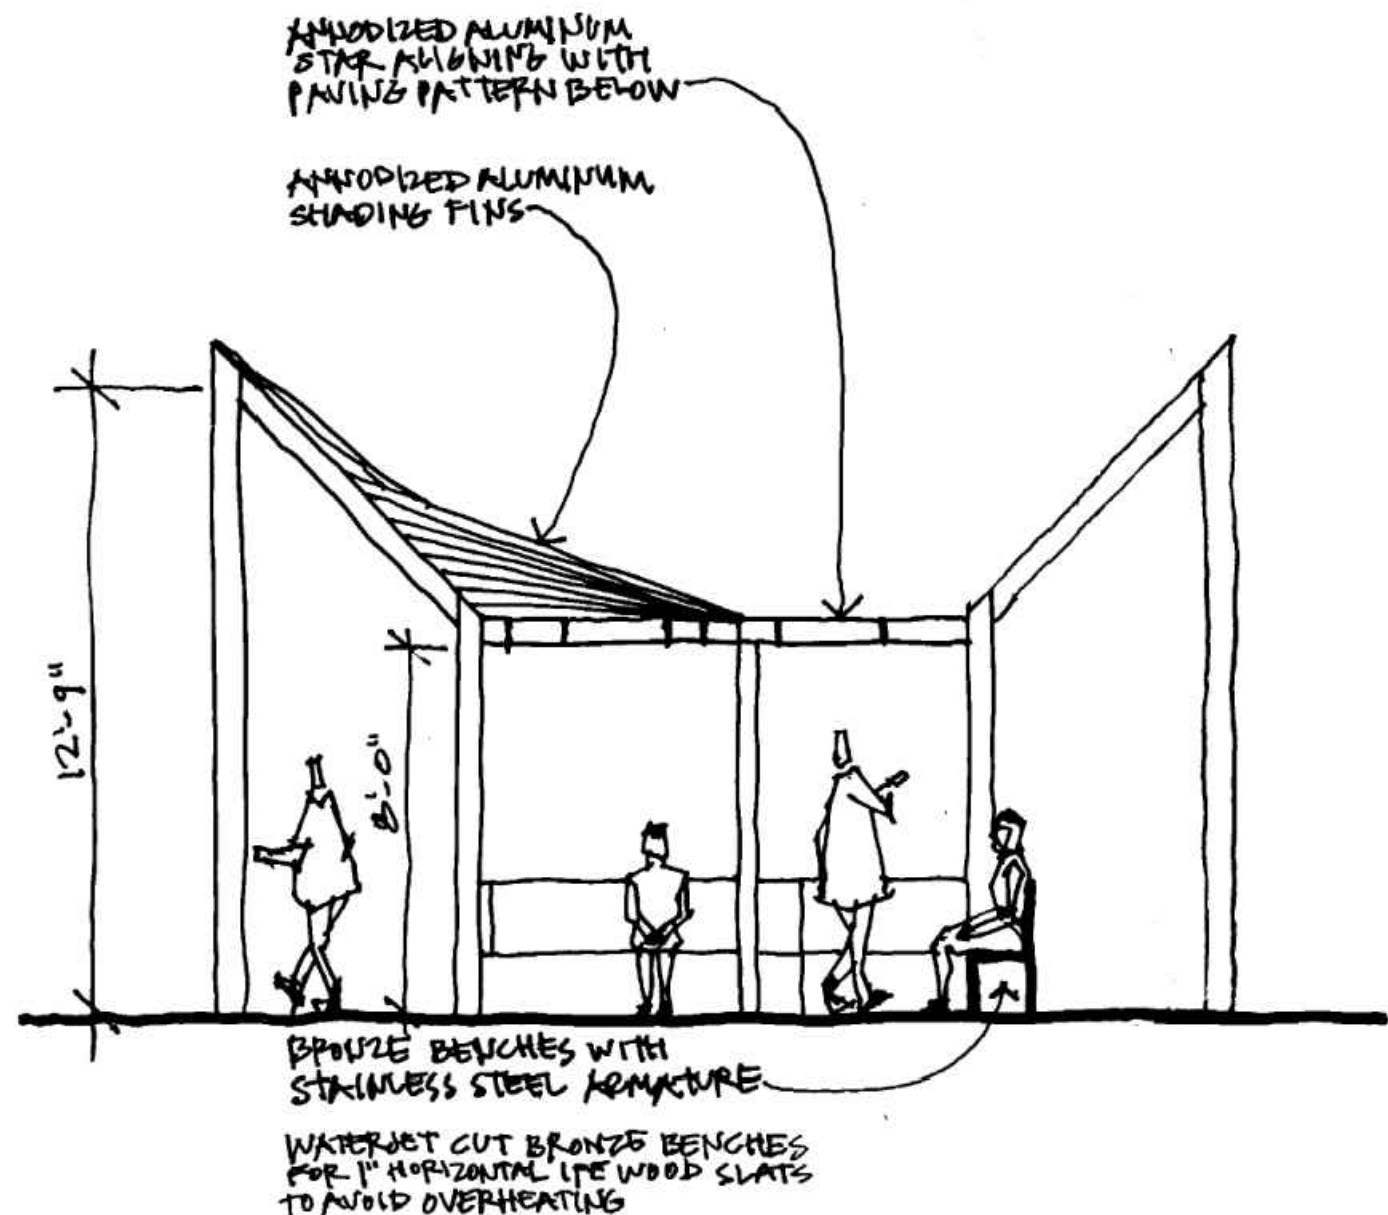

1 2 5'
 3 JUNE 2023
 STAR COURT AT COBB PARK
 SECTION A 1/4" = 1'-0"
 ANDREW PRESSMAN, FAIA ARCHITECT

07/07/2022
 THESE PLANS ARE ISSUED FOR AGENCY REVIEW.
 ALL APPLICABLE AGENCY PERMIT APPROVALS
 MUST BE OBTAINED PRIOR TO CONSTRUCTION.

CLIENT/OWNER:
 DGS
 DEPARTMENT OF GENERAL SERVICES
 1250 U STREET, NW, 3RD FLOOR
 WASHINGTON, DC 20003
 T: 202-645-9271
 EMAIL: LISA.DIXON@DC.GOV



CLIENT/OWNER:
 DPR
 DEPARTMENT OF PARKS AND RECREATION
 1275 FIRST STREET, NW, 8TH FLOOR
 WASHINGTON, DC 20002
 T: 202-673-7647
 EMAIL: DPR@DC.GOV



BUILDER/CONTRACTOR:
 BENNETT GROUP
 1230 31ST STREET, NW
 WASHINGTON, DC 20007
 T: 202-337-0475
 EMAIL: EMMAP@BENNETTGROUPDC.COM



ARCHITECT
 ANDREW PRESSMAN, FAIA
 4319 HIGHWOOD COURT, NW
 WASHINGTON, DC 20007
 T: 202-577-7855
 EMAIL: A.PRESSMAN@VERIZON.NET



SURVEY/CIVIL ENGINEER/
 LANDSCAPE ARCHITECT
 AMT, LLC
 10 G ST, NE, SUITE 430
 WASHINGTON DC, 20001
 T: 202-289-4545
 EMAIL: JSOLIZ@AMTENGINEERING.COM



PROJECT NAME
COBB PARK NW
 200 H ST NW,
 WASHINGTON, DC 20001
 LOT 0818 - SQUARE 562S

SEAL

MARK	DATE	DESCRIPTION

PROJECT NO: 21-0680.001
 SCALE: AS SHOWN
 DESIGNED BY: MM/SG
 DRAWN BY: MM/SG
 CHECKED BY: JXS/MM
 DRAWING NAME:

STARCOURT
 DESIGN

DRAWING NO:
A103



En.Zo – Klaxto Vederstein
BRONZE SAMPLE KV-2B
Enzometal.com 718.417.5646

En.Zo – Klaxto Vederstein
BRONZE SAMPLE KV-2B Bench Detail
Enzometal.com 718.417.5646

CLIENT/OWNER:
DGS
DEPARTMENT OF GENERAL SERVICES
1250 U STREET, NW, 3rd FLOOR
WASHINGTON, DC 20003
T: 202-645-9271
EMAIL: LISA.DIXON@DC.GOV



CLIENT/OWNER:
DPR
DEPARTMENT OF PARKS AND RECREATION
1275 FIRST STREET, NW, 8TH FLOOR
WASHINGTON, DC 20002
T: 202-673-7647
EMAIL: DPR@DC.GOV



BUILDER/CONTRACTOR:
BENNETT GROUP
1230 31ST STREET, NW
WASHINGTON, DC 20007
T: 202-337-0475
EMAIL: EMMAP@BENNETTGROUPDC.COM



ARCHITECT
ANDREW PRESSMAN, FAIA
4019 HIGHWOOD COURT, NW
WASHINGTON, DC 20007
T: 202.577.7855
EMAIL: A.PRESSMAN@VERIZON.NET



SURVEY/CIVIL ENGINEER/
LANDSCAPE ARCHITECT
AMT, LLC
10 G ST, NE, SUITE 430
WASHINGTON DC, 20001
T: 202-289-4545
EMAIL: JSOLIZ@AMTENGINEERING.COM



PROJECT NAME
COBB PARK NW
200 H ST NW,
WASHINGTON, DC 20001
LOT 0818 - SQUARE 562S

SEAL

MARK	DATE	DESCRIPTION

PROJECT NO: 21-0680.001
SCALE: AS SHOWN
DESIGNED BY: MM/SG
DRAWN BY: MM/SG
CHECKED BY: JXS/MM
DRAWING NAME:

STARCOURT DESIGN

DRAWING NO:
A104

07/07/2022
THESE PLANS ARE ISSUED FOR AGENCY REVIEW.
ALL APPLICABLE AGENCY PERMIT APPROVALS
MUST BE OBTAINED PRIOR TO CONSTRUCTION.



CLIENT/OWNER:
 DGS
 DEPARTMENT OF GENERAL SERVICES
 1250 U STREET, NW, 3RD FLOOR
 WASHINGTON, DC 20003
 T: 202-645-9271
 EMAIL: LISA.DIXON@DC.GOV



CLIENT/OWNER:
 DPR
 DEPARTMENT OF PARKS AND RECREATION
 1275 FIRST STREET, NW, 8TH FLOOR
 WASHINGTON, DC 20002
 T: 202-673-7647
 EMAIL: DPR@DC.GOV



BUILDER/CONTRACTOR:
 BENNETT GROUP
 1230 31ST STREET, NW
 WASHINGTON, DC 20007
 T: 202-337-0475
 EMAIL: EMMAP@BENNETTGROUPDC.COM



ARCHITECT
 ANDREW PRESSMAN, FAIA
 4019 HIGHWOOD COURT, NW
 WASHINGTON, DC 20007
 T: 202.577.7855
 EMAIL: A_PRESSMAN@VERIZON.NET



SURVEY/CIVIL ENGINEER/
 LANDSCAPE ARCHITECT
 AMT, LLC
 10 G ST, NE, SUITE 430
 WASHINGTON DC, 20001
 T: 202-289-4545
 EMAIL: JSOLIZ@AMTENGINEERING.COM



PROJECT NAME
COBB PARK NW
 200 H ST NW,
 WASHINGTON, DC 20001
 LOT 0818 - SQUARE 562S

SEAL

MARK	DATE	DESCRIPTION

PROJECT NO: 21-0680.001
 SCALE: AS SHOWN
 DESIGNED BY: MM/SG
 DRAWN BY: MM/SG
 CHECKED BY: JXS/MM
 DRAWING NAME:

**STARCOURT
 DESIGN**

DRAWING NO:
A105

07/07/2022
 THESE PLANS ARE ISSUED FOR AGENCY REVIEW.
 ALL APPLICABLE AGENCY PERMIT APPROVALS
 MUST BE OBTAINED PRIOR TO CONSTRUCTION.



CLIENT/OWNER:
 DGS
 DEPARTMENT OF GENERAL SERVICES
 1250 U STREET, NW, 3rd FLOOR
 WASHINGTON, DC 20003
 T: 202-645-9271
 EMAIL: LISA.DIXON@DC.GOV



CLIENT/OWNER:
 DPR
 DEPARTMENT OF PARKS AND RECREATION
 1275 FIRST STREET, NW, 8TH FLOOR
 WASHINGTON, DC 20002
 T: 202-673-7647
 EMAIL: DPR@DC.GOV



BUILDER/CONTRACTOR:
 BENNETT GROUP
 1230 31ST STREET, NW
 WASHINGTON, DC 20007
 T: 202-337-0475
 EMAIL: EMMAP@BENNETTGROUPDC.COM



ARCHITECT
 ANDREW PRESSMAN, FAIA
 4019 HIGHWOOD COURT, NW
 WASHINGTON, DC 20007
 T: 202.577.7855 EMAIL:
 A.PRESSMAN@VERIZON.NET



SURVEY/CIVIL ENGINEER/
 LANDSCAPE ARCHITECT
 AMT, LLC
 10 G ST, NE, SUITE 430
 WASHINGTON DC, 20001
 T: 202-289-4545
 EMAIL: JSOLIZ@AMTENGINEERING.COM



PROJECT NAME
COBB PARK NW
 200 H ST NW,
 WASHINGTON, DC 20001
 LOT 0818 - SQUARE 562S

SEAL

--	--	--

MARK	DATE	DESCRIPTION
------	------	-------------

PROJECT NO:	21-0680.001
SCALE:	AS SHOWN
DESIGNED BY:	MM/SG
DRAWN BY:	MM/SG
CHECKED BY:	JXS/MM
DRAWING NAME:	

**STARCOURT
 DESIGN**

DRAWING NO:
A106

07/07/2022
 THESE PLANS ARE ISSUED FOR AGENCY REVIEW.
 ALL APPLICABLE AGENCY PERMIT APPROVALS
 MUST BE OBTAINED PRIOR TO CONSTRUCTION.



CLIENT/OWNER:
 DGS
 DEPARTMENT OF GENERAL SERVICES
 1250 U STREET, NW, 3RD FLOOR
 WASHINGTON, DC 20003
 T: 202-645-9271
 EMAIL: LISA.DIXON@DC.GOV



CLIENT/OWNER:
 DPR
 DEPARTMENT OF PARKS AND RECREATION
 1275 FIRST STREET, NW, 8TH FLOOR
 WASHINGTON, DC 20002
 T: 202-673-7647
 EMAIL: DPR@DC.GOV



BUILDER/CONTRACTOR:
 BENNETT GROUP
 1230 31ST STREET, NW
 WASHINGTON, DC 20007
 T: 202-337-0475
 EMAIL: EMMAP@BENNETTGROUPDC.COM



ARCHITECT
 ANDREW PRESSMAN, FAIA
 4019 HIGHWOOD COURT, NW
 WASHINGTON, DC 20007
 T: 202.577.7855
 EMAIL: A.PRESSMAN@VERIZON.NET



SURVEY/CIVIL ENGINEER/
 LANDSCAPE ARCHITECT
 AMT, LLC
 10 G ST, NE, SUITE 430
 WASHINGTON DC, 20001
 T: 202-289-4545
 EMAIL: JSOLIZ@AMTEENGINEERING.COM



PROJECT NAME
COBB PARK NW
 200 H ST NW,
 WASHINGTON, DC 20001
 LOT 0818 - SQUARE 562S

SEAL

MARK	DATE	DESCRIPTION

PROJECT NO: 21-0680.001
 SCALE: AS SHOWN
 DESIGNED BY: MM/SG
 DRAWN BY: MM/SG
 CHECKED BY: JXS/MM
 DRAWING NAME:

**STARCOURT
 DESIGN**

DRAWING NO:
A107

07/07/2022
 THESE PLANS ARE ISSUED FOR AGENCY REVIEW.
 ALL APPLICABLE AGENCY PERMIT APPROVALS
 MUST BE OBTAINED PRIOR TO CONSTRUCTION.