

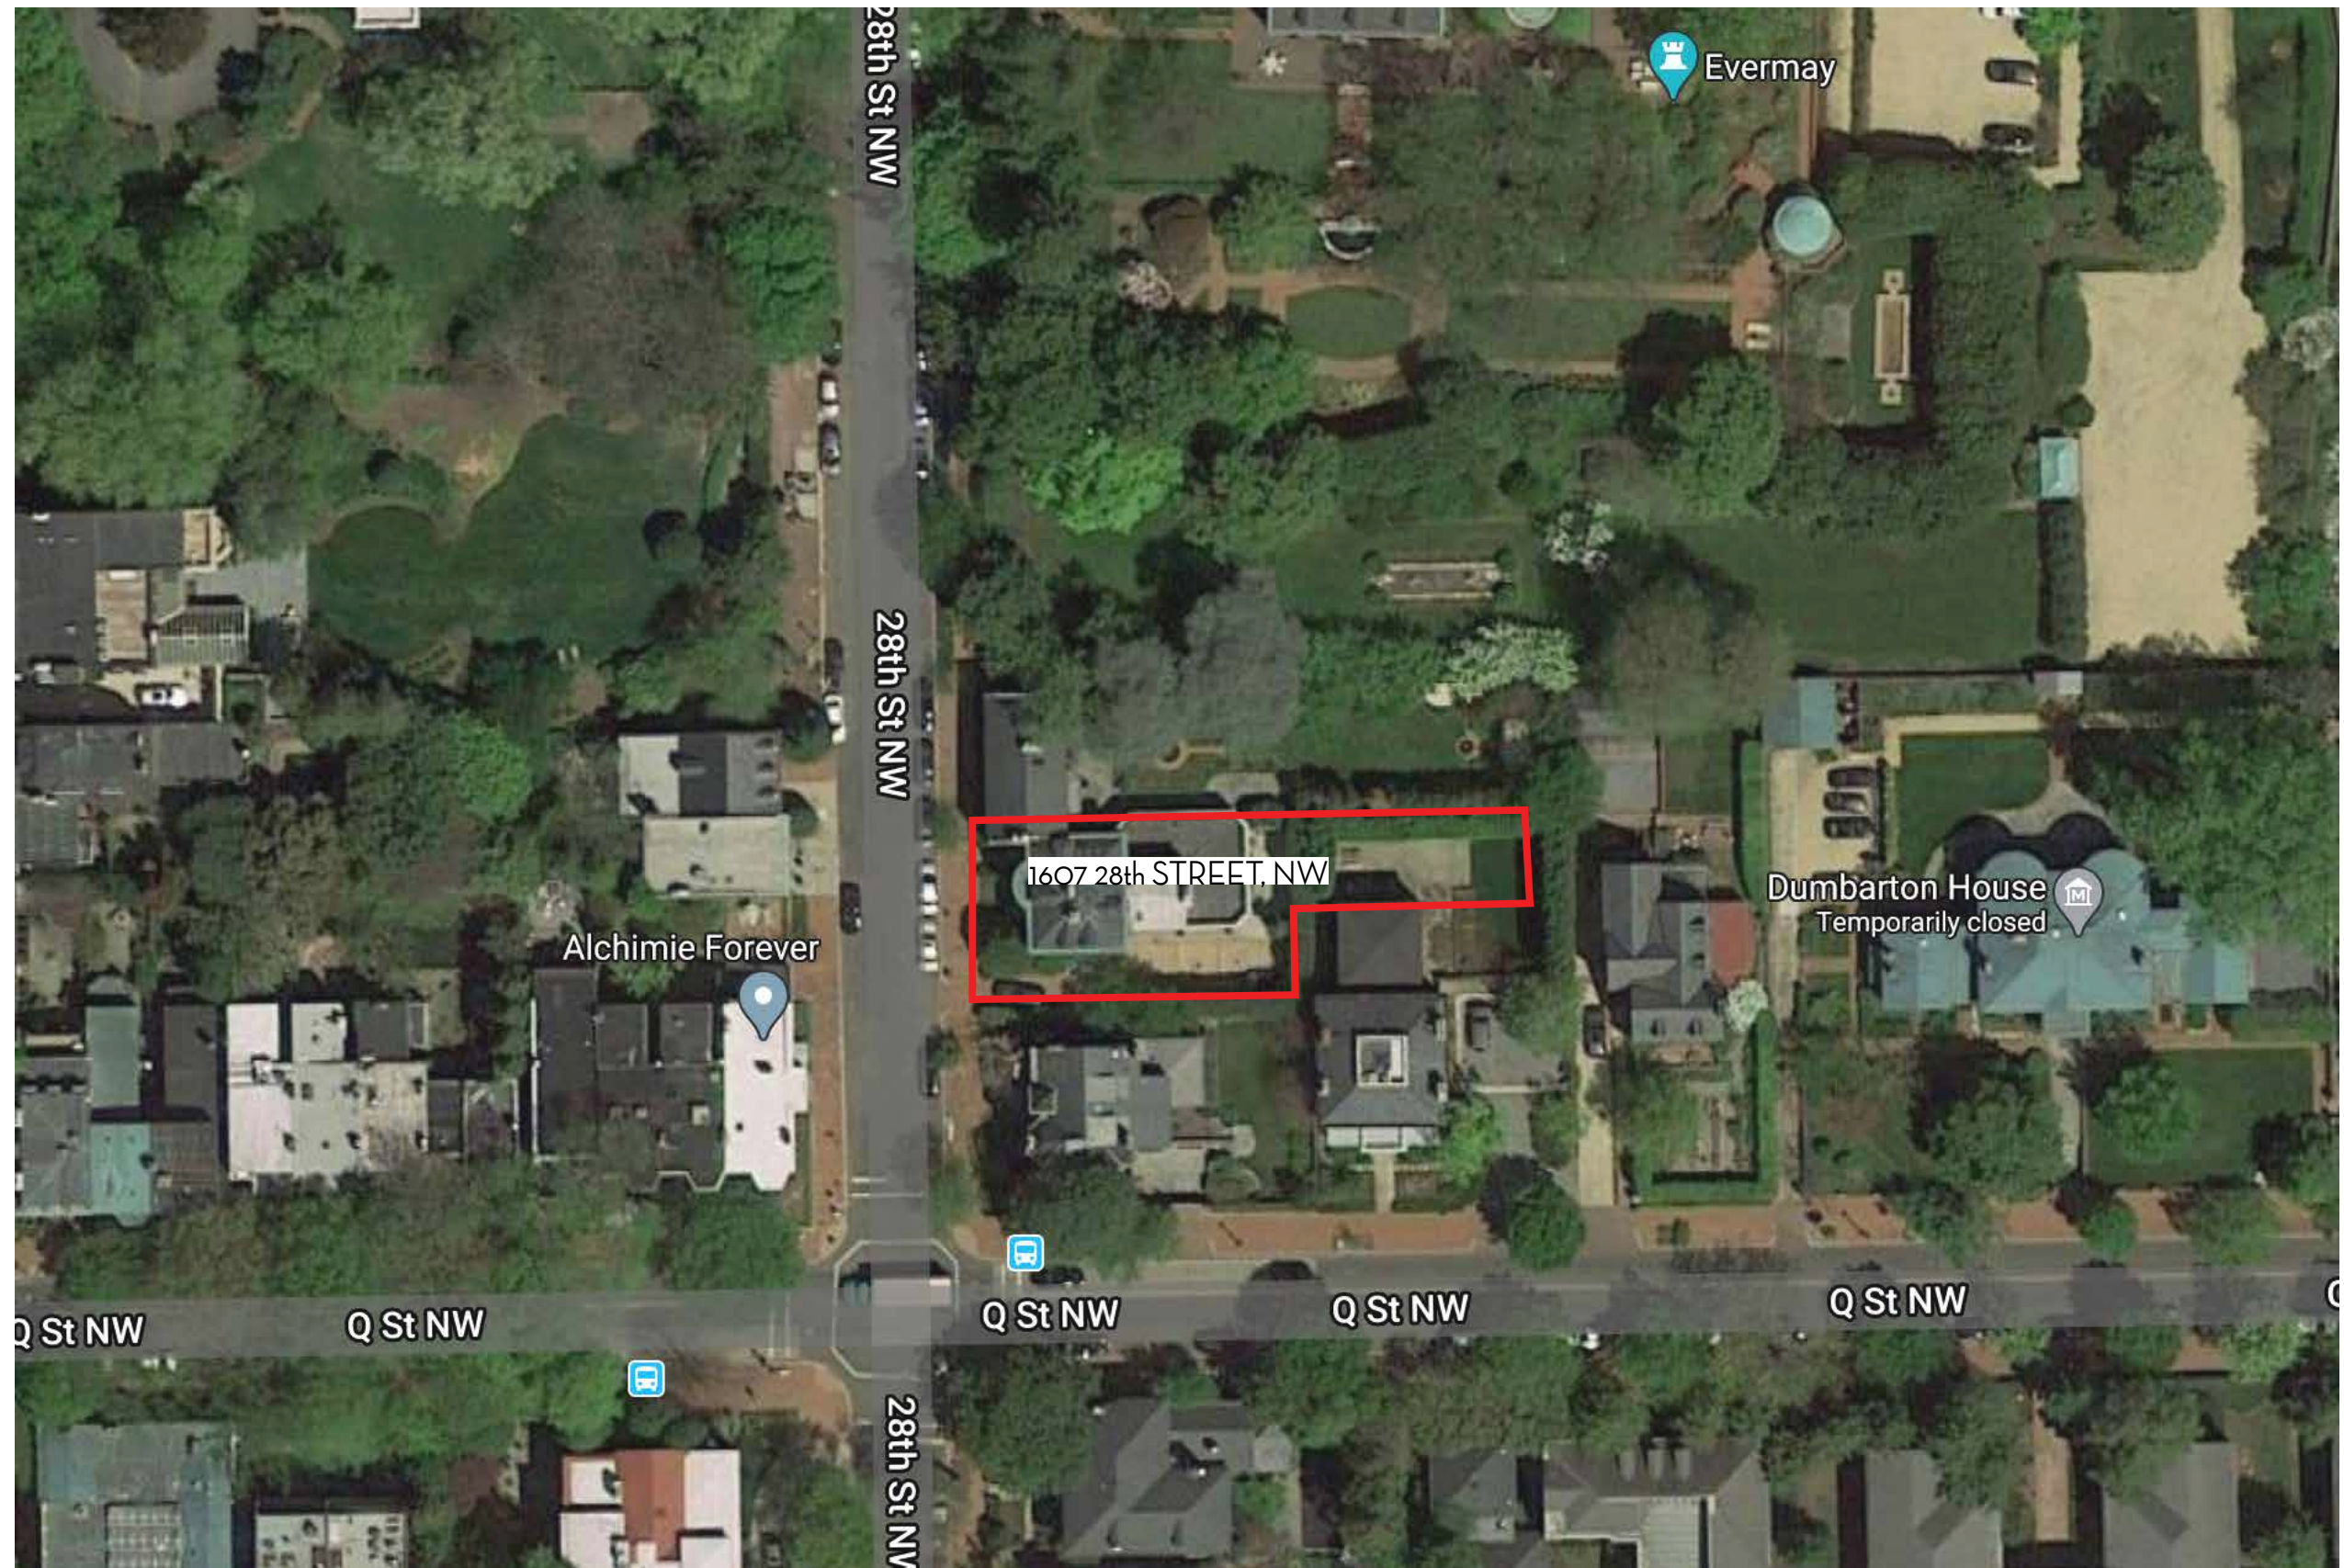


1607 28TH STREET, NW

OGB CONCEPT REVIEW SUBMISSION

21 MAY 2020

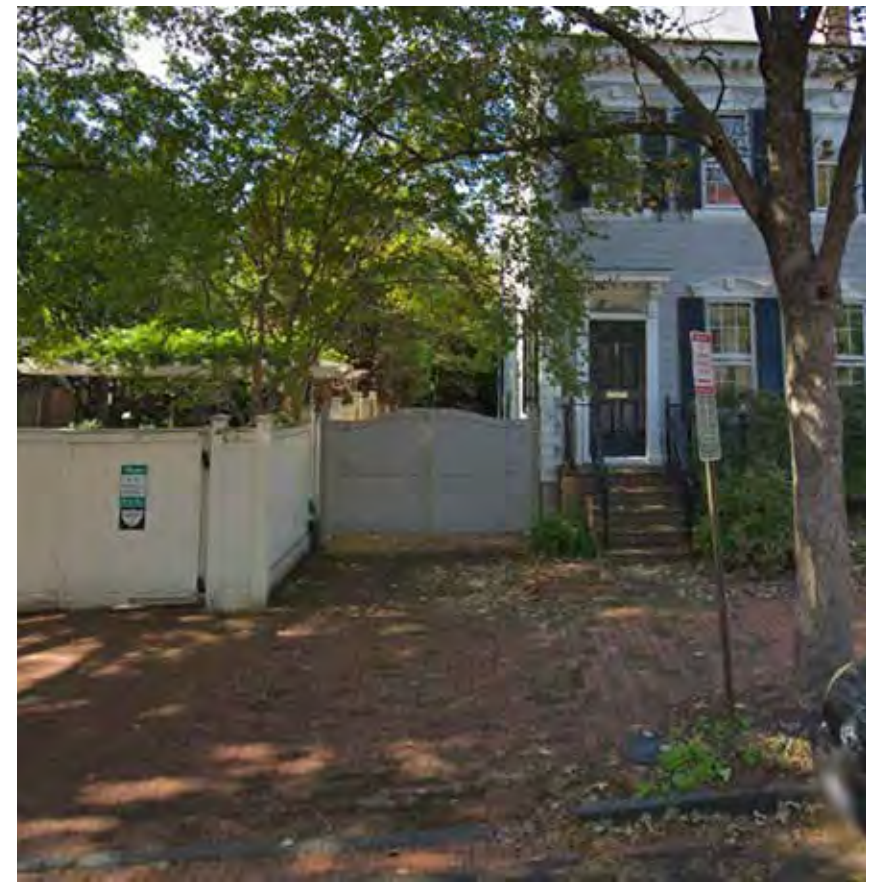

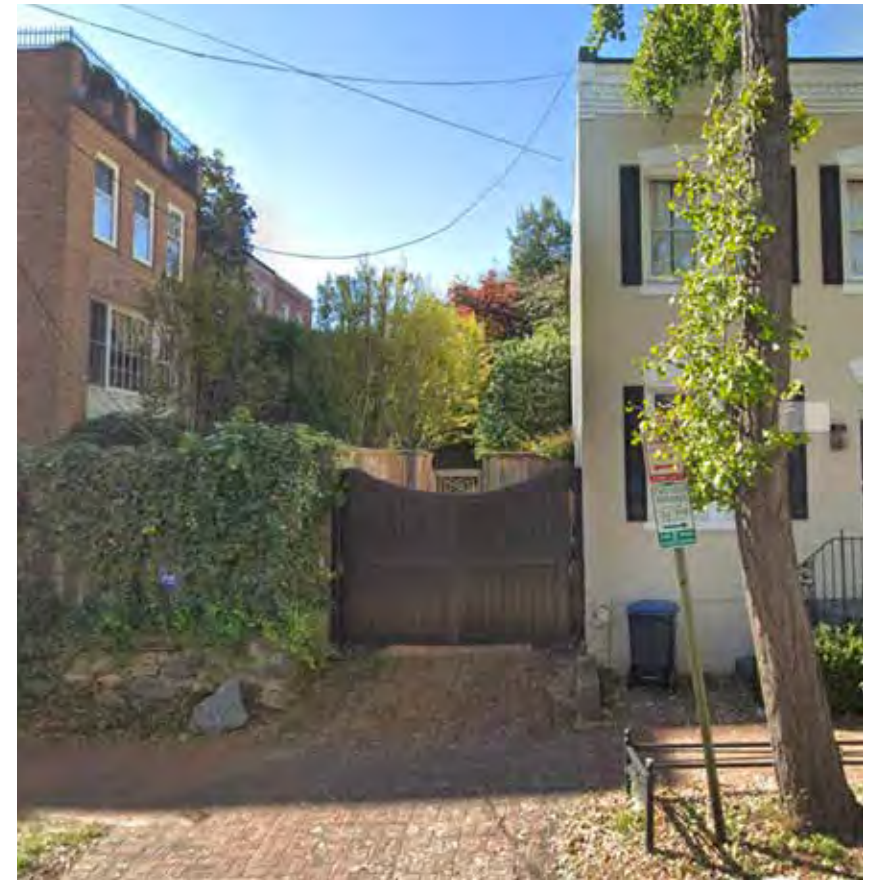



1

EXISTING CONDITIONS



PRECEDENT



NOTE: GATES TO BE PAINTED BLACK TO MATCH EXISTING GARAGE DOORS.




1

EXISTING CONDITIONS



PRECEDENT

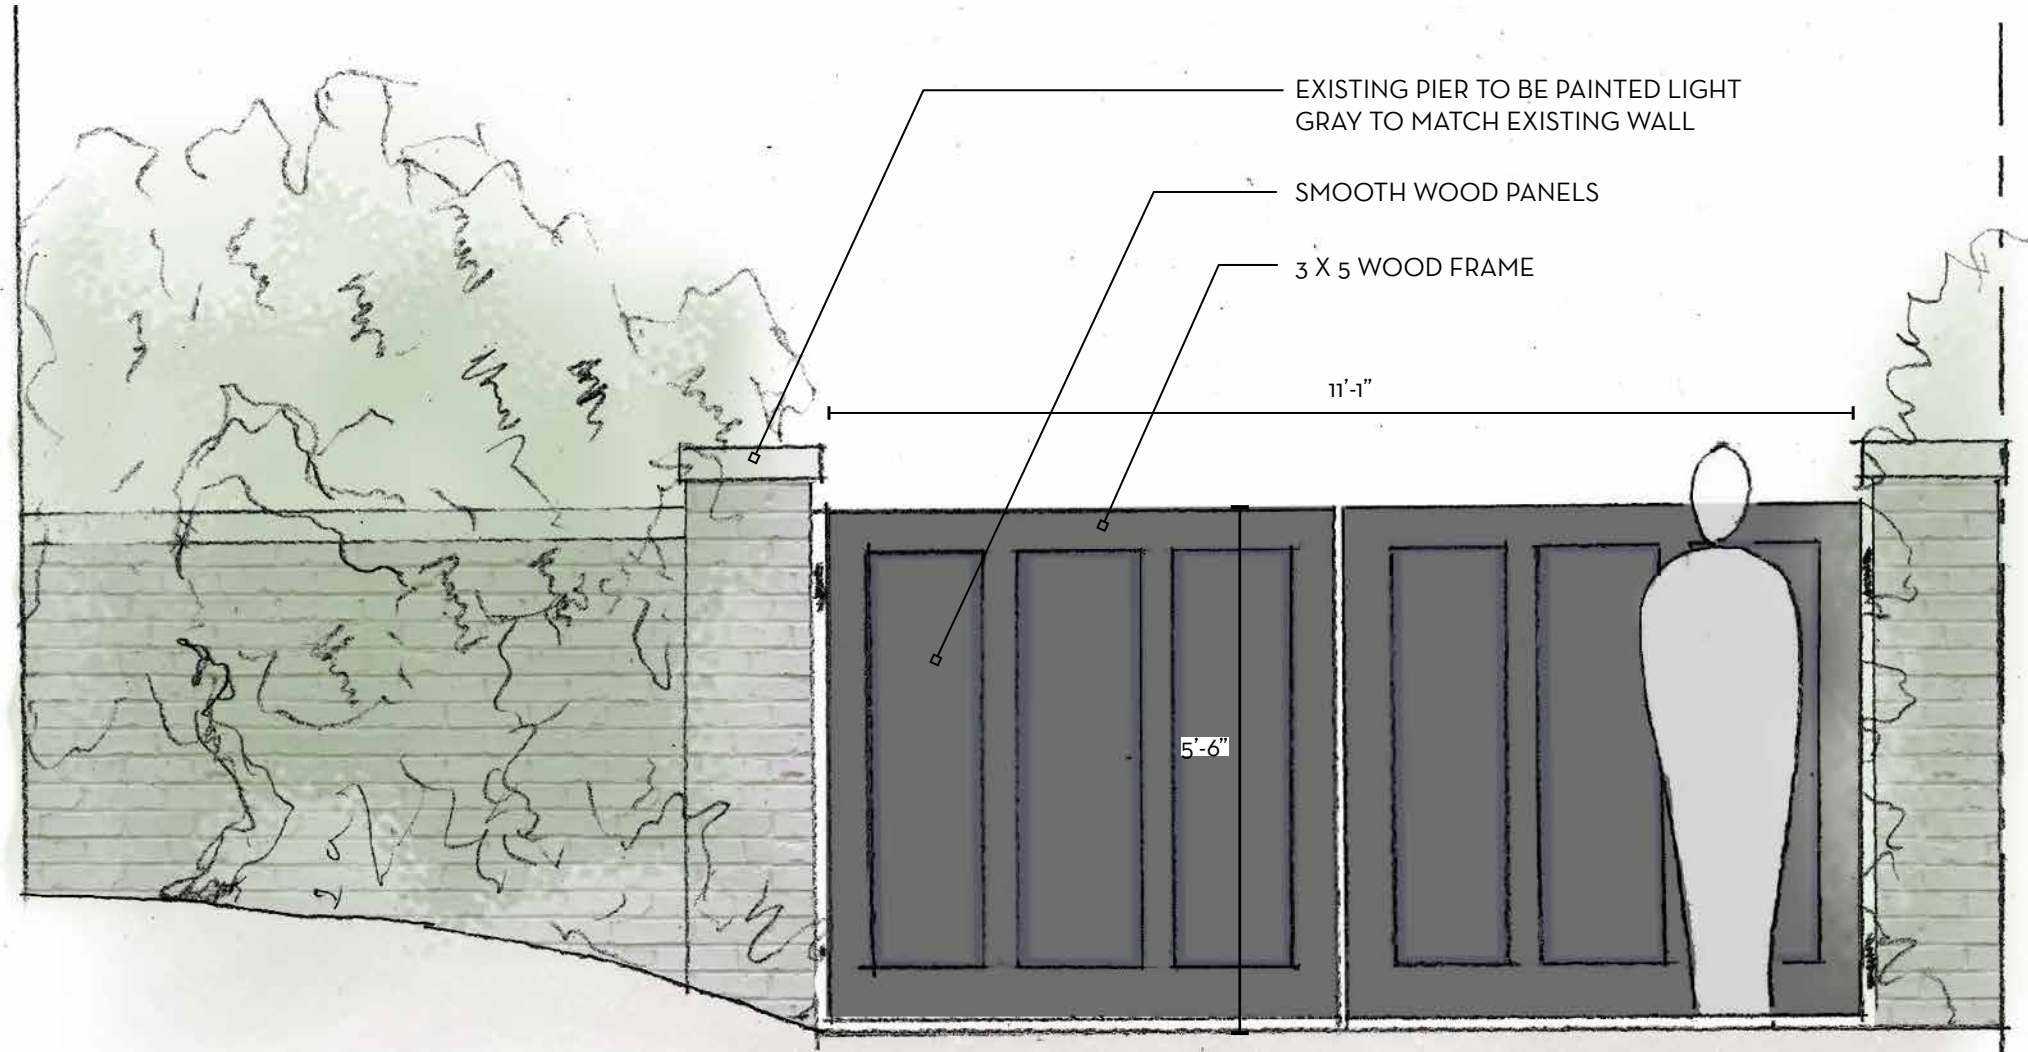


NOTE: GATES TO BE PAINTED BLACK TO MATCH EXISTING GARAGE DOORS.




EXISTING GARAGE DOOR PRECEDENT



WINDOW STYLE #1

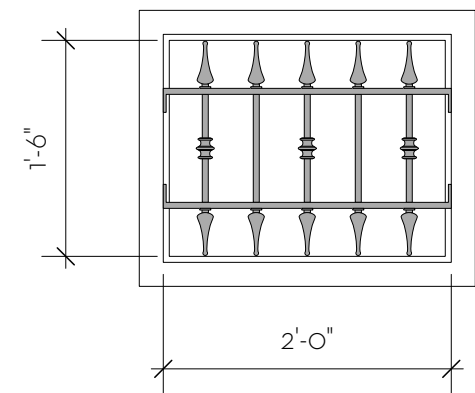

WINDOW STYLE #2

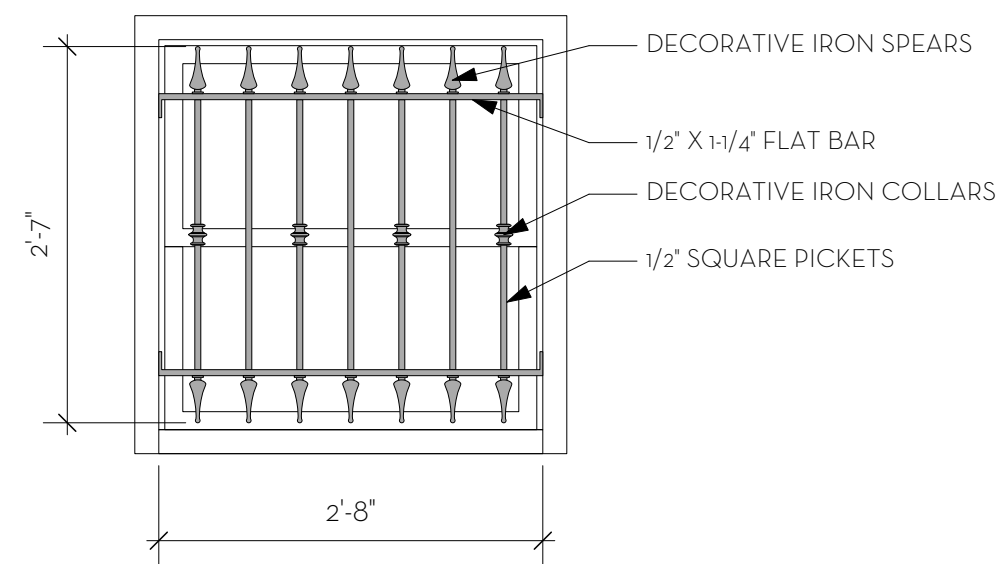


BEFORE




AFTER

WINDOW STYLE #3

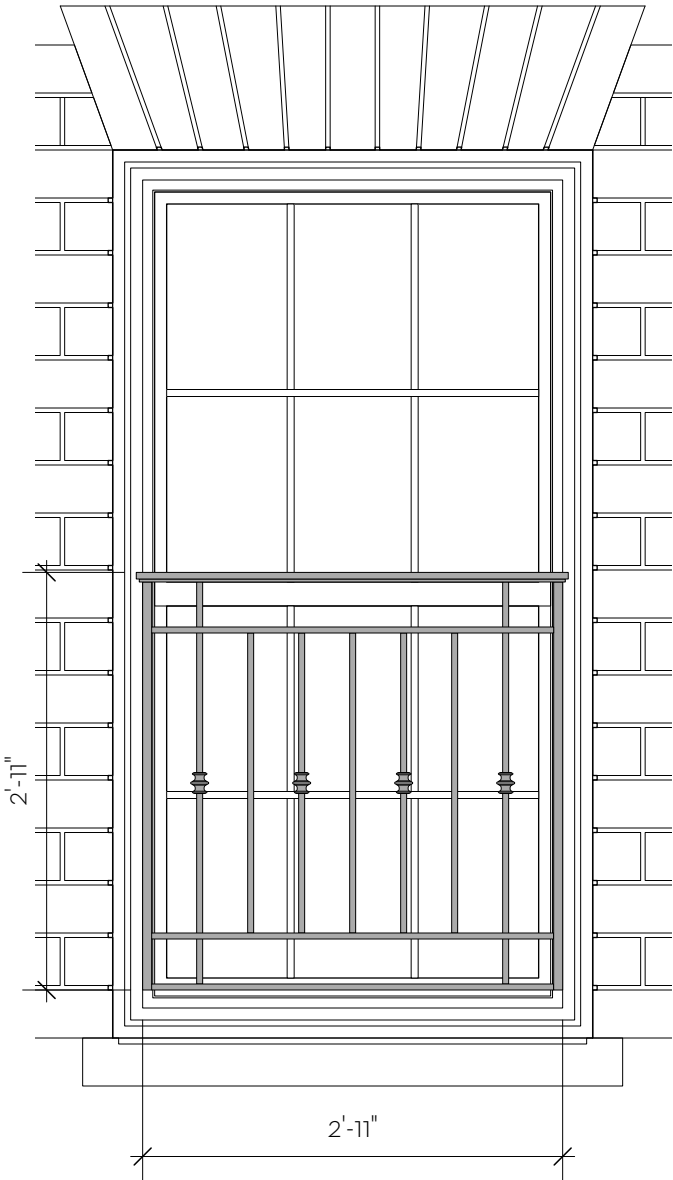

WINDOW GRATES - OPTION A
Scale: 3/4" = 1'-0"

DOOR STYLE #4

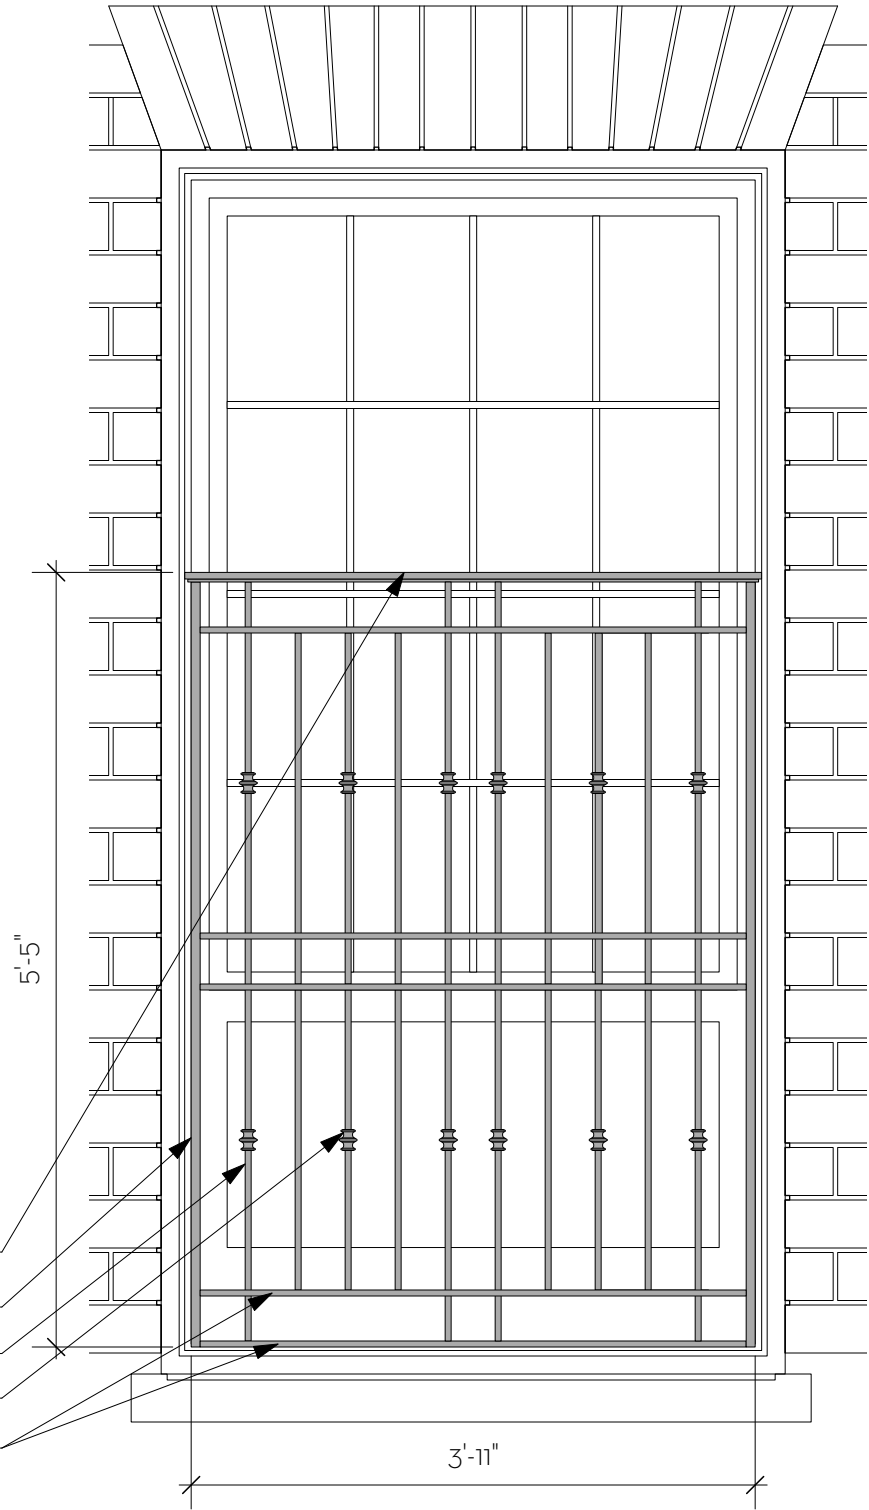


BEFORE




AFTER

WINDOW STYLE #3

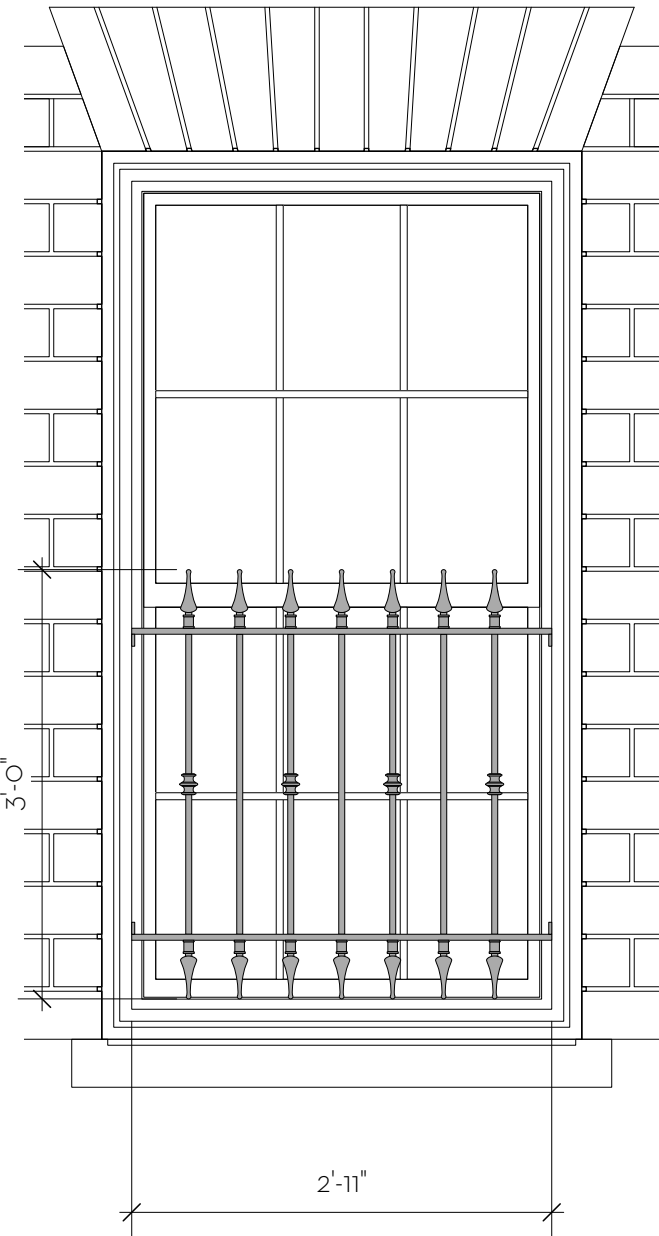

WINDOW GRATES - OPTION B
Scale: 3/4" = 1'-0"

DOOR STYLE #4

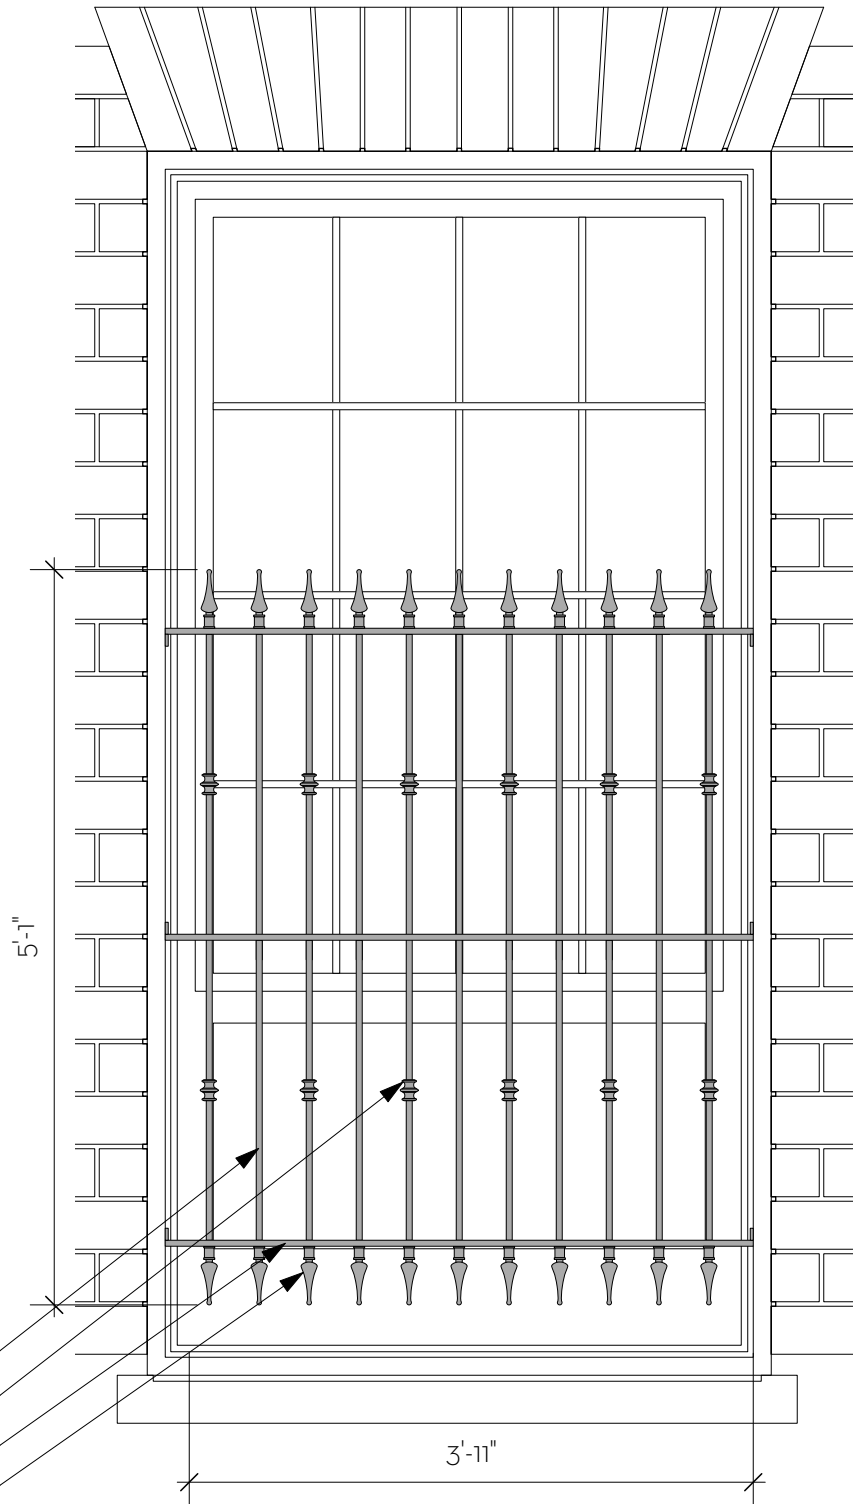

- 1/2" SQUARE PICKETS
- DECORATIVE IRON COLLARS
- 1/2" X 1-1/4" FLAT BAR, TYP.
- DECORATIVE IRON SPEARS




3


BEFORE




AFTER

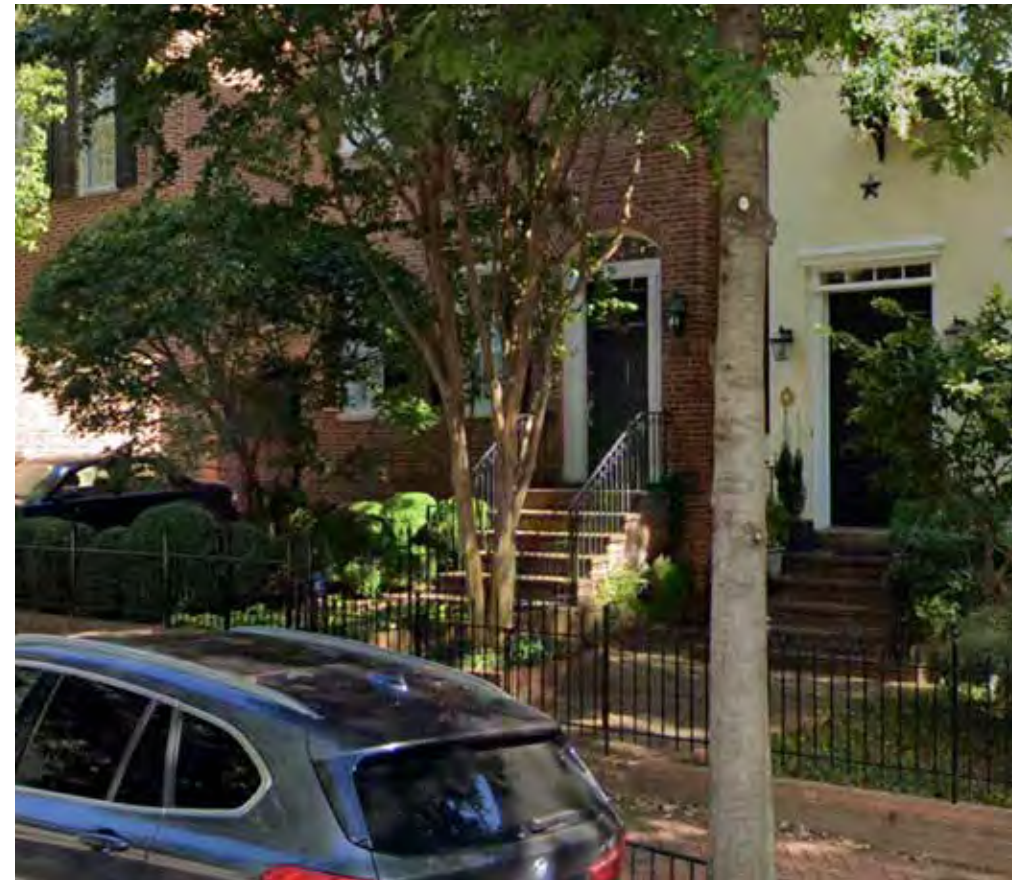


GATE & FENCE - OPTION A

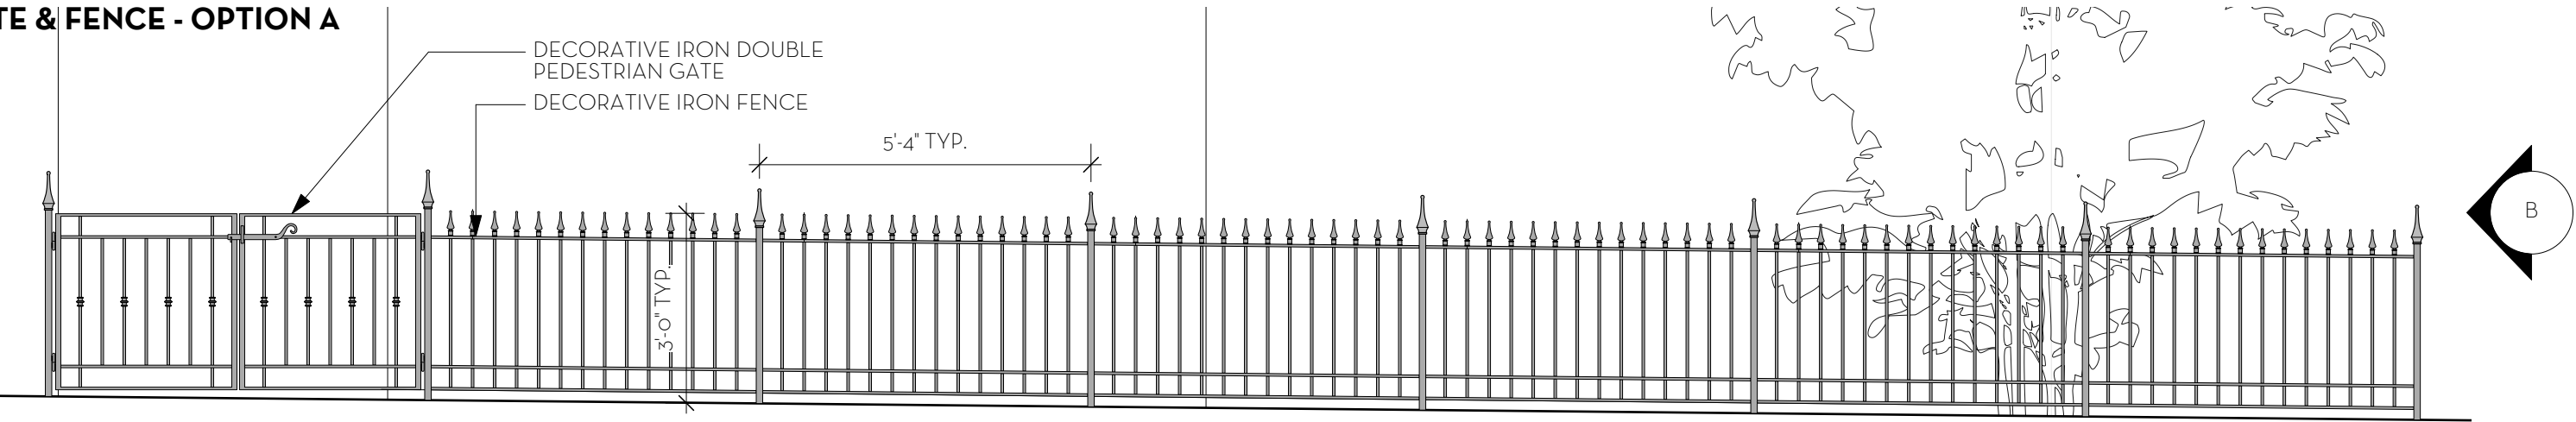


A FENCE ELEVATION - OPTION A
Scale: 3/8" = 1'-0"

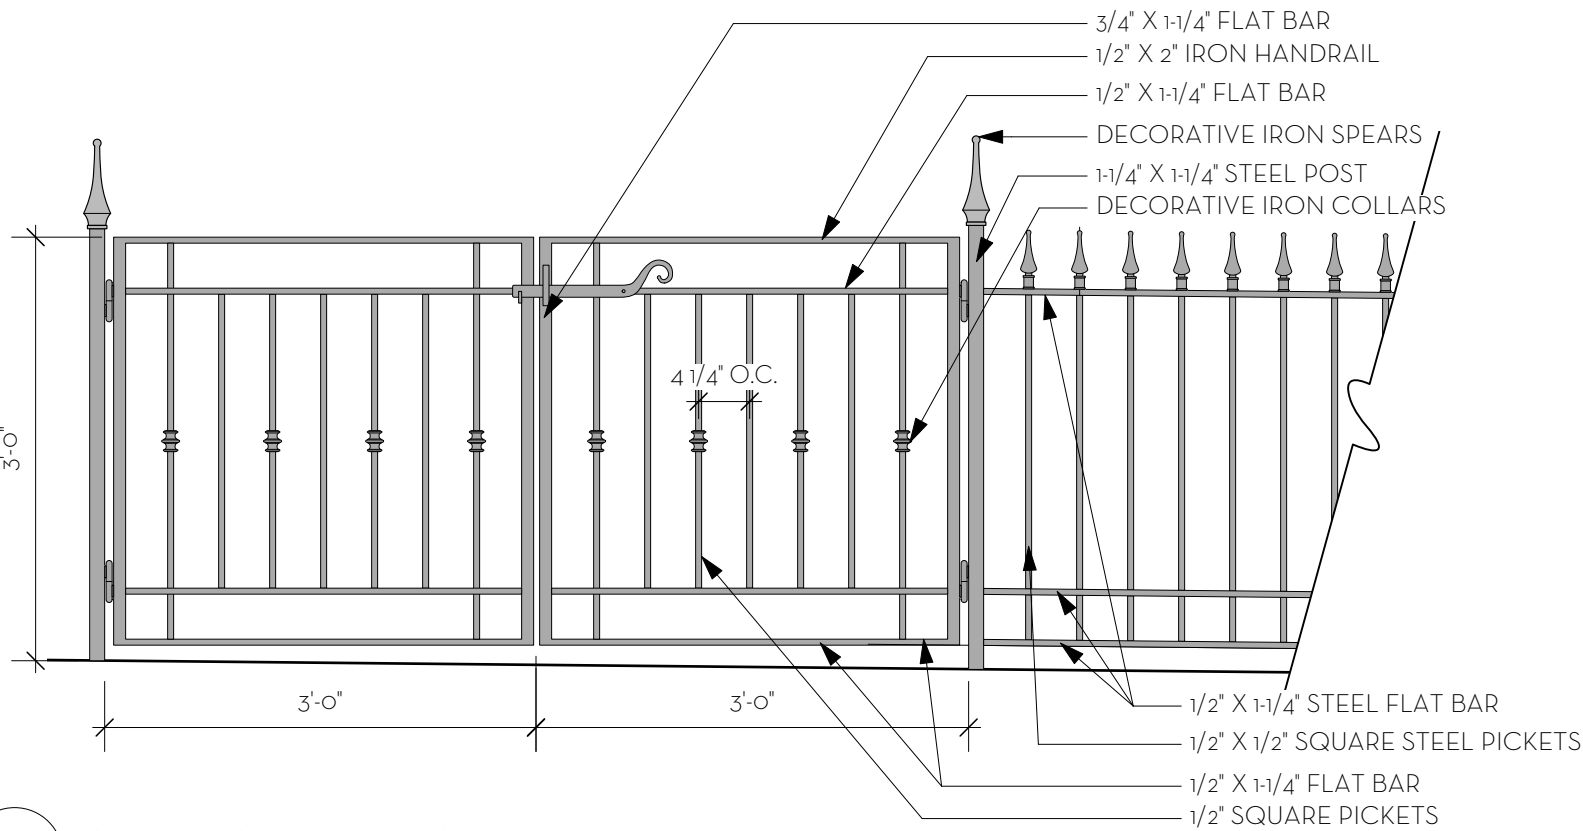

GATE & FENCE DETAIL - OPTION A
Scale: 3/4" = 1'-0"

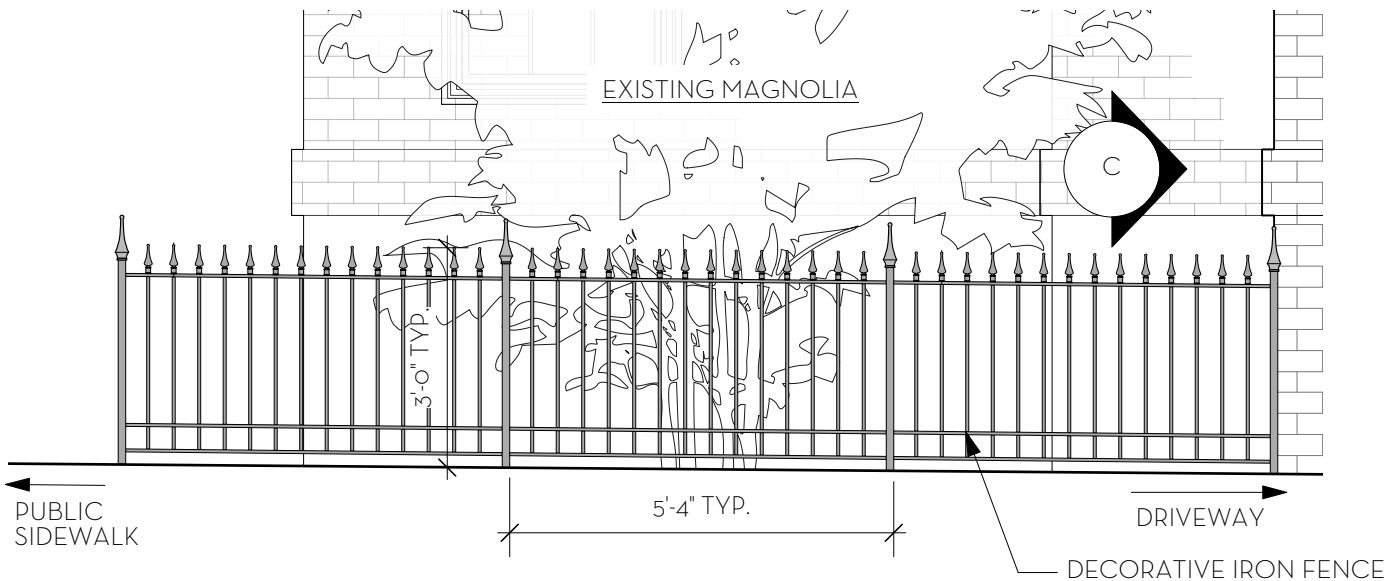


B FENCE SOUTH ELEVATION - OPTION A
Scale: 3/8" = 1'-0"

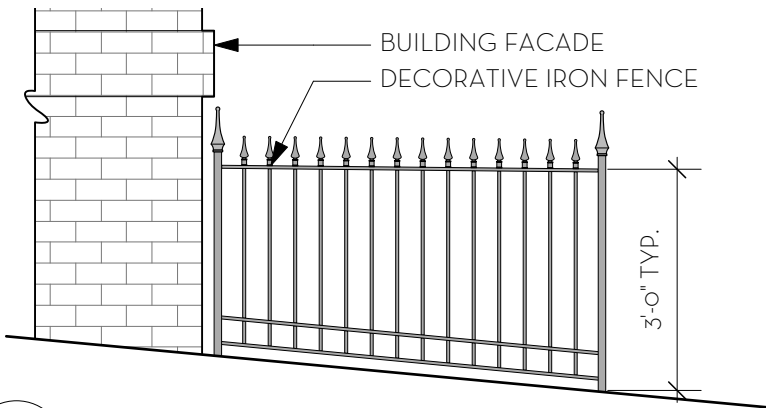


C FENCE EAST ELEVATION - OPTION A
Scale: 3/8" = 1'-0"

GATE & FENCE - OPTION B

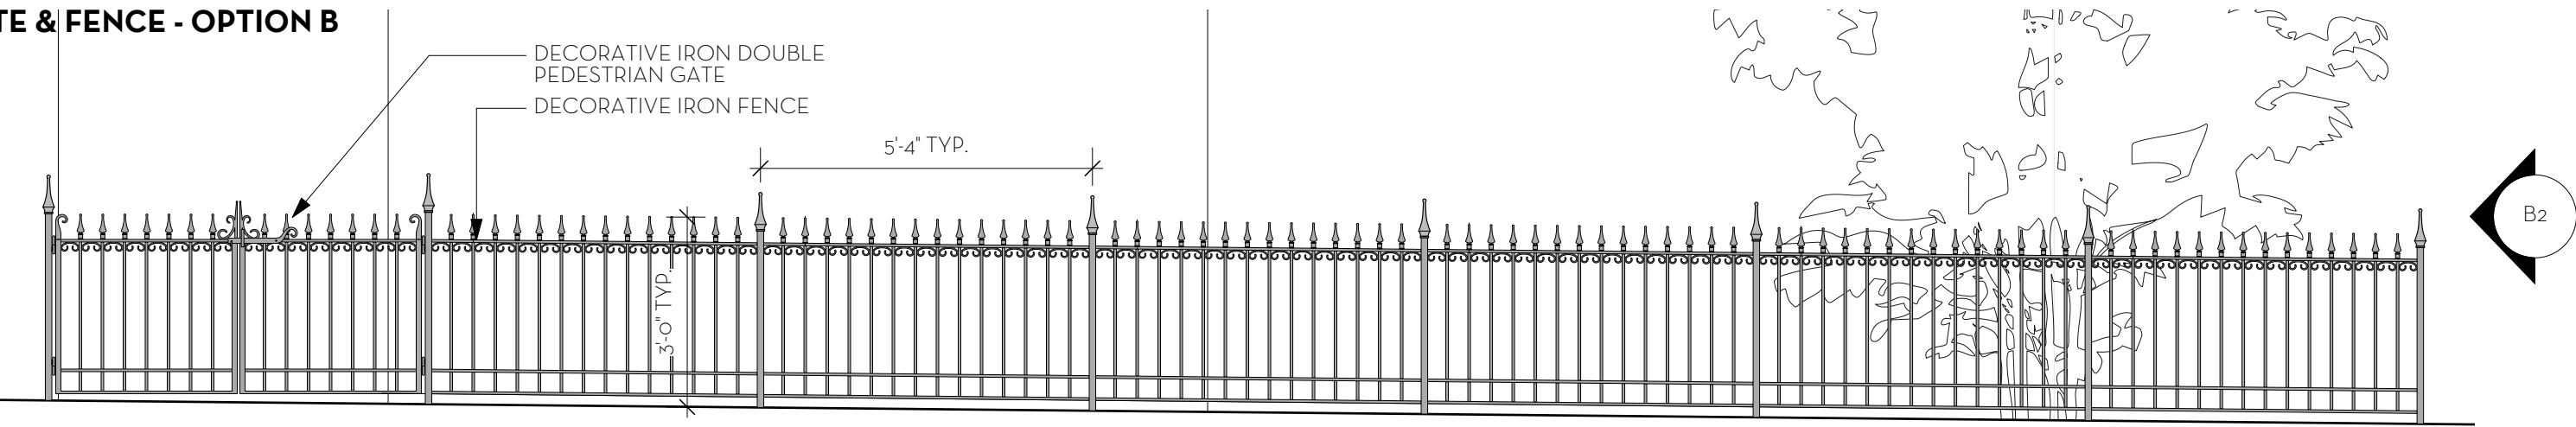


A2

FENCE ELEVATION - OPTION B
Scale: 3/8" = 1'-0"

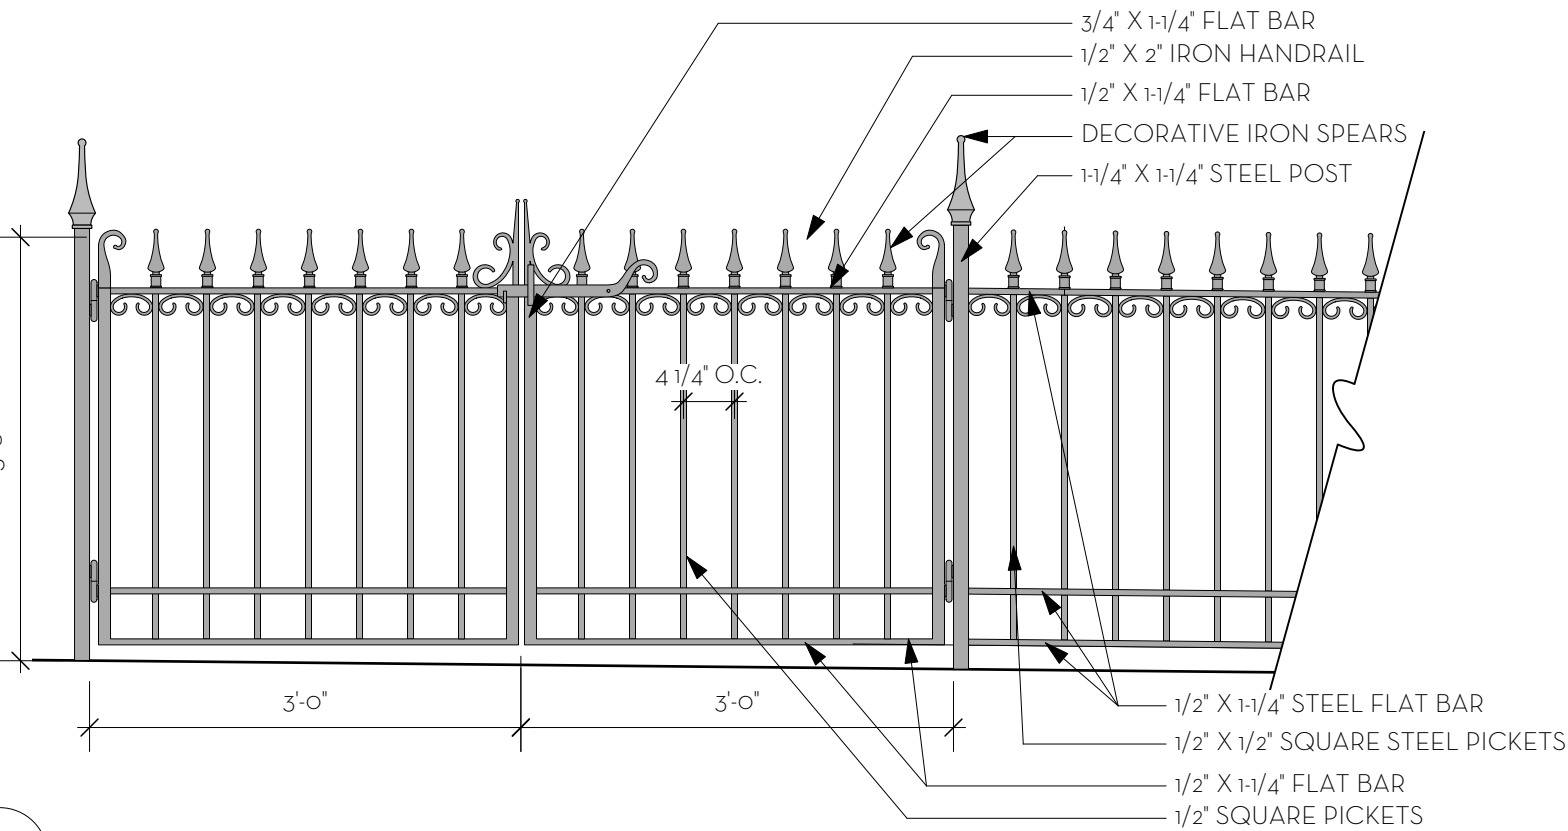


GATE & FENCE DETAIL - OPTION B
Scale: 3/4" = 1'-0"

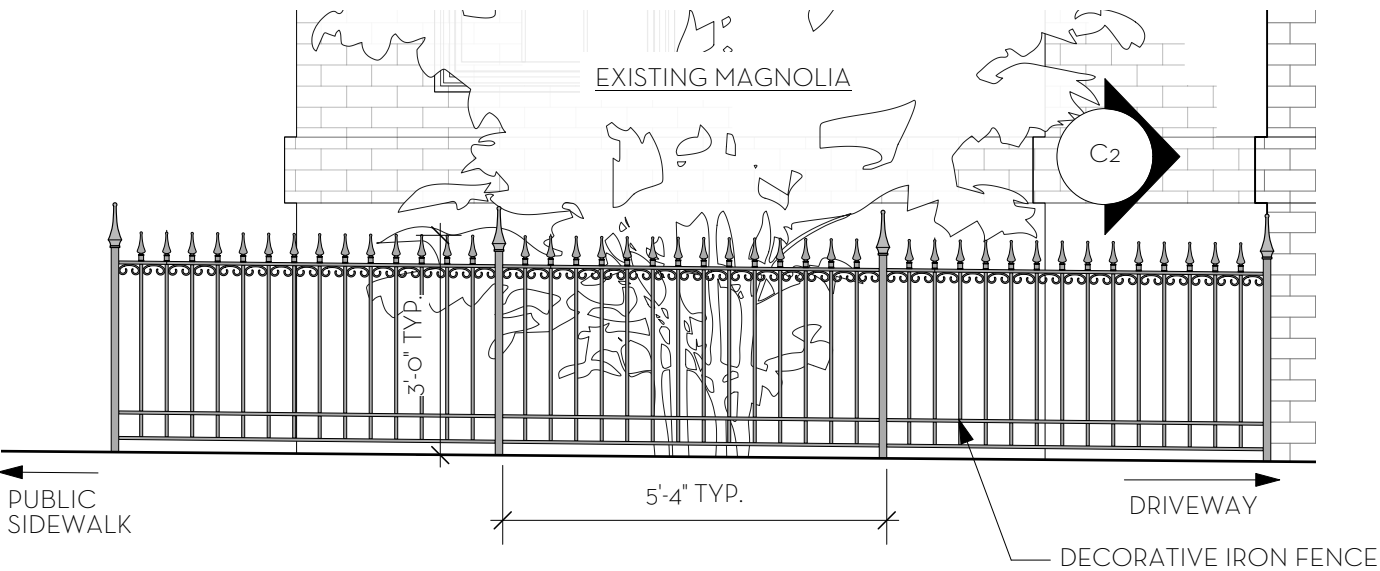

B2

FENCE SOUTH ELEVATION - OPTION B
Scale: 3/8" = 1'-0"

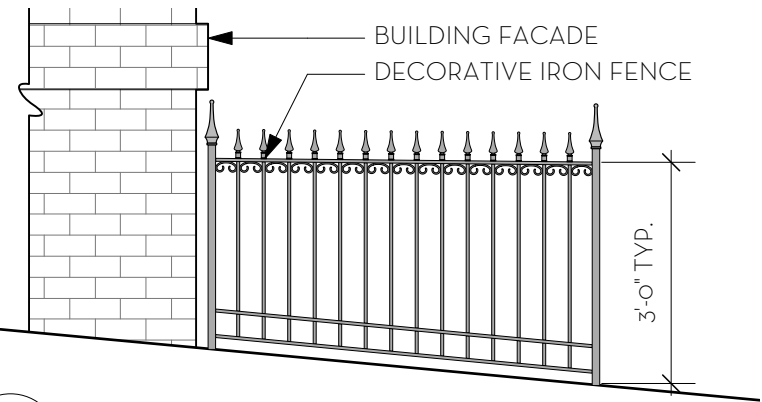

C2

FENCE EAST ELEVATION - OPTION B
Scale: 3/8" = 1'-0"

GATE & FENCE



4

BEFORE



OPTION A



OPTION B