



# Pennsylvania and Potomac Avenues SE Intersection Improvement Project

Concept Submission to U.S. Commission of Fine Arts

July 15, 2021



d. WE ARE WASHINGTON GOVERNMENT OF THE  
DISTRICT OF COLUMBIA  
MURIEL BOWSER, MAYOR

# Project Overview- Project Area




# Alternative 1 – Ellipse



Site Illustrative Plan



# Alternative 1 – Ellipse

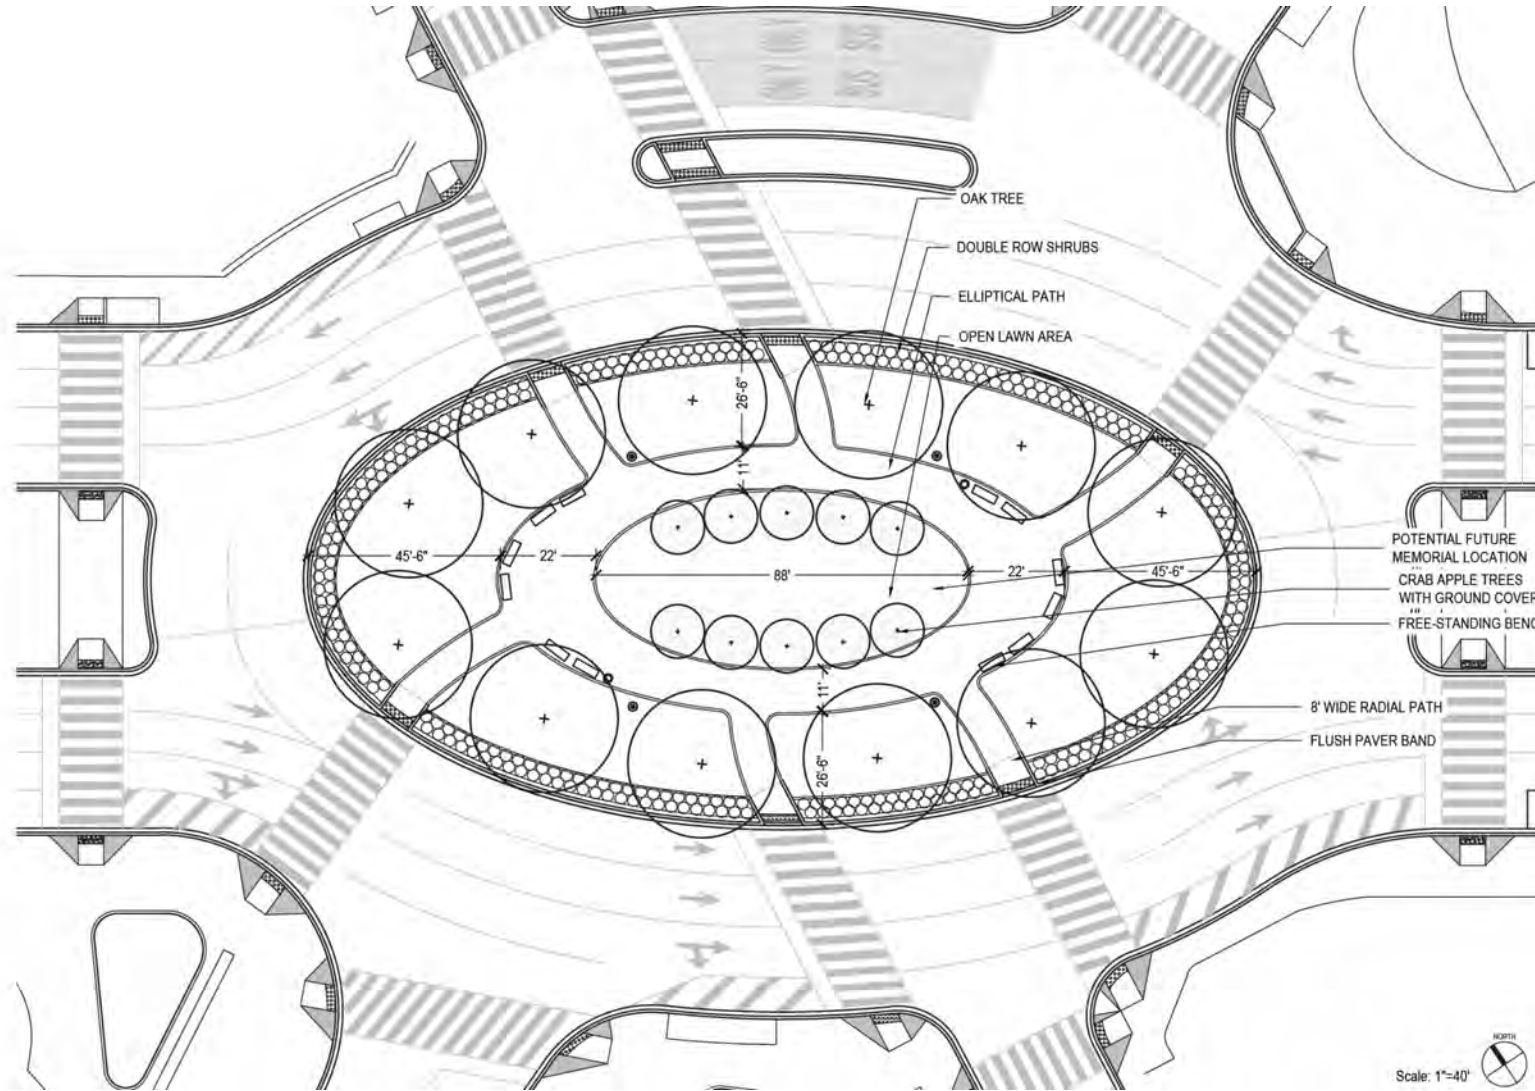


Site Technical Plan



# Alternative 1 – Ellipse



Site Section

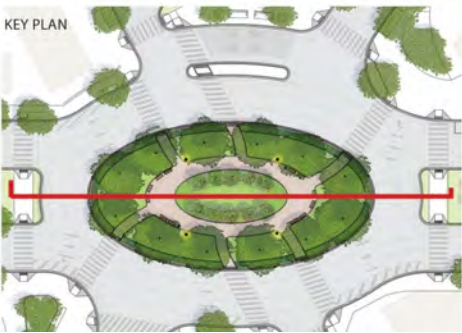

Scale: 1"=30'



# Existing Condition – Pennsylvania and Potomac Avenues



Site Bird's Eye View

# Alternative 1 – Ellipse



Site Bird's Eye Visualization



# Alternative 1A – Ellipse




Site Illustrative Plan






# Alternative 1A – Ellipse

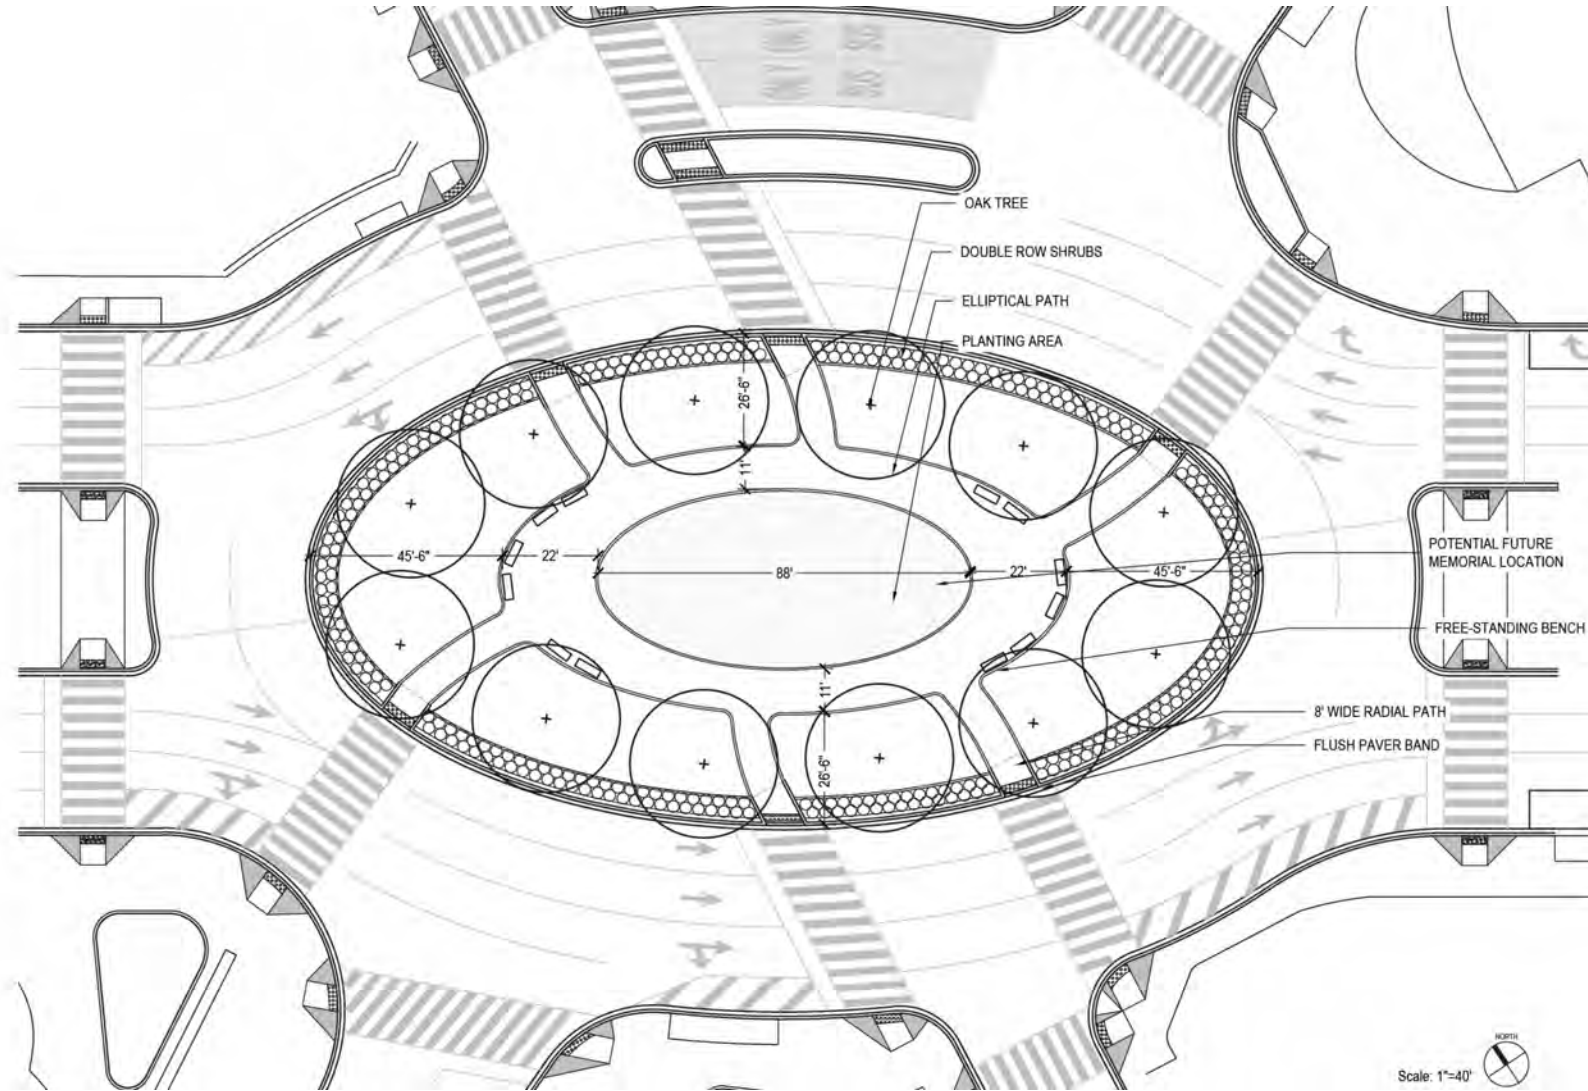

Site Technical Plan



# Alternative 1A – Ellipse

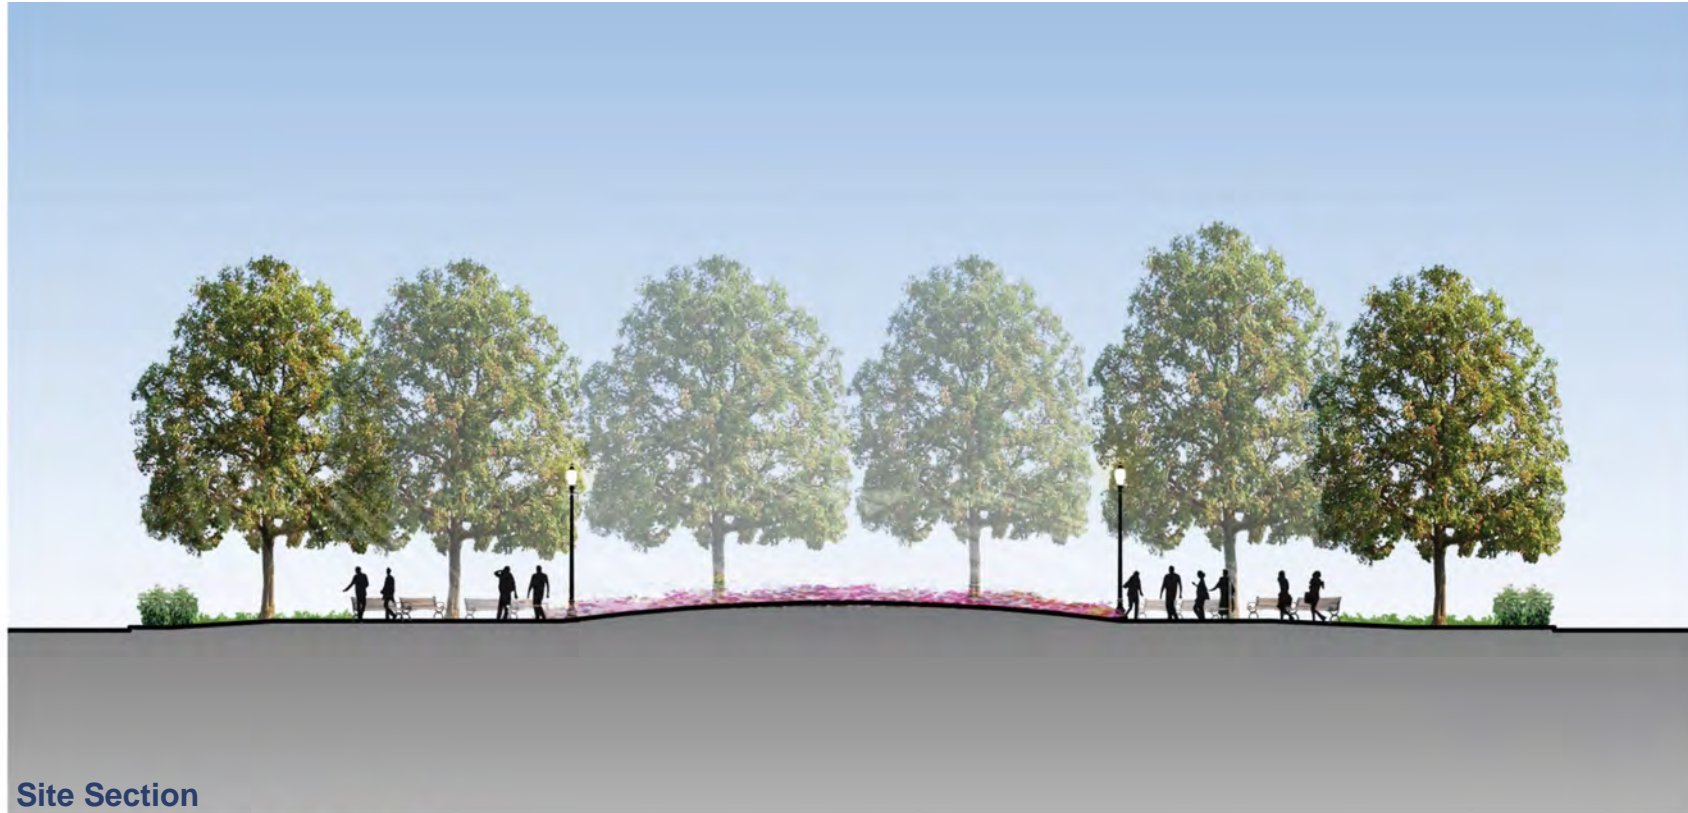

Site Section



KEY PLAN



# Alternative 1A – Ellipse



Site Bird's Eye Visualization




# Alternative 2 – Radial



Site Illustrative Plan



# Alternative 2 – Radial

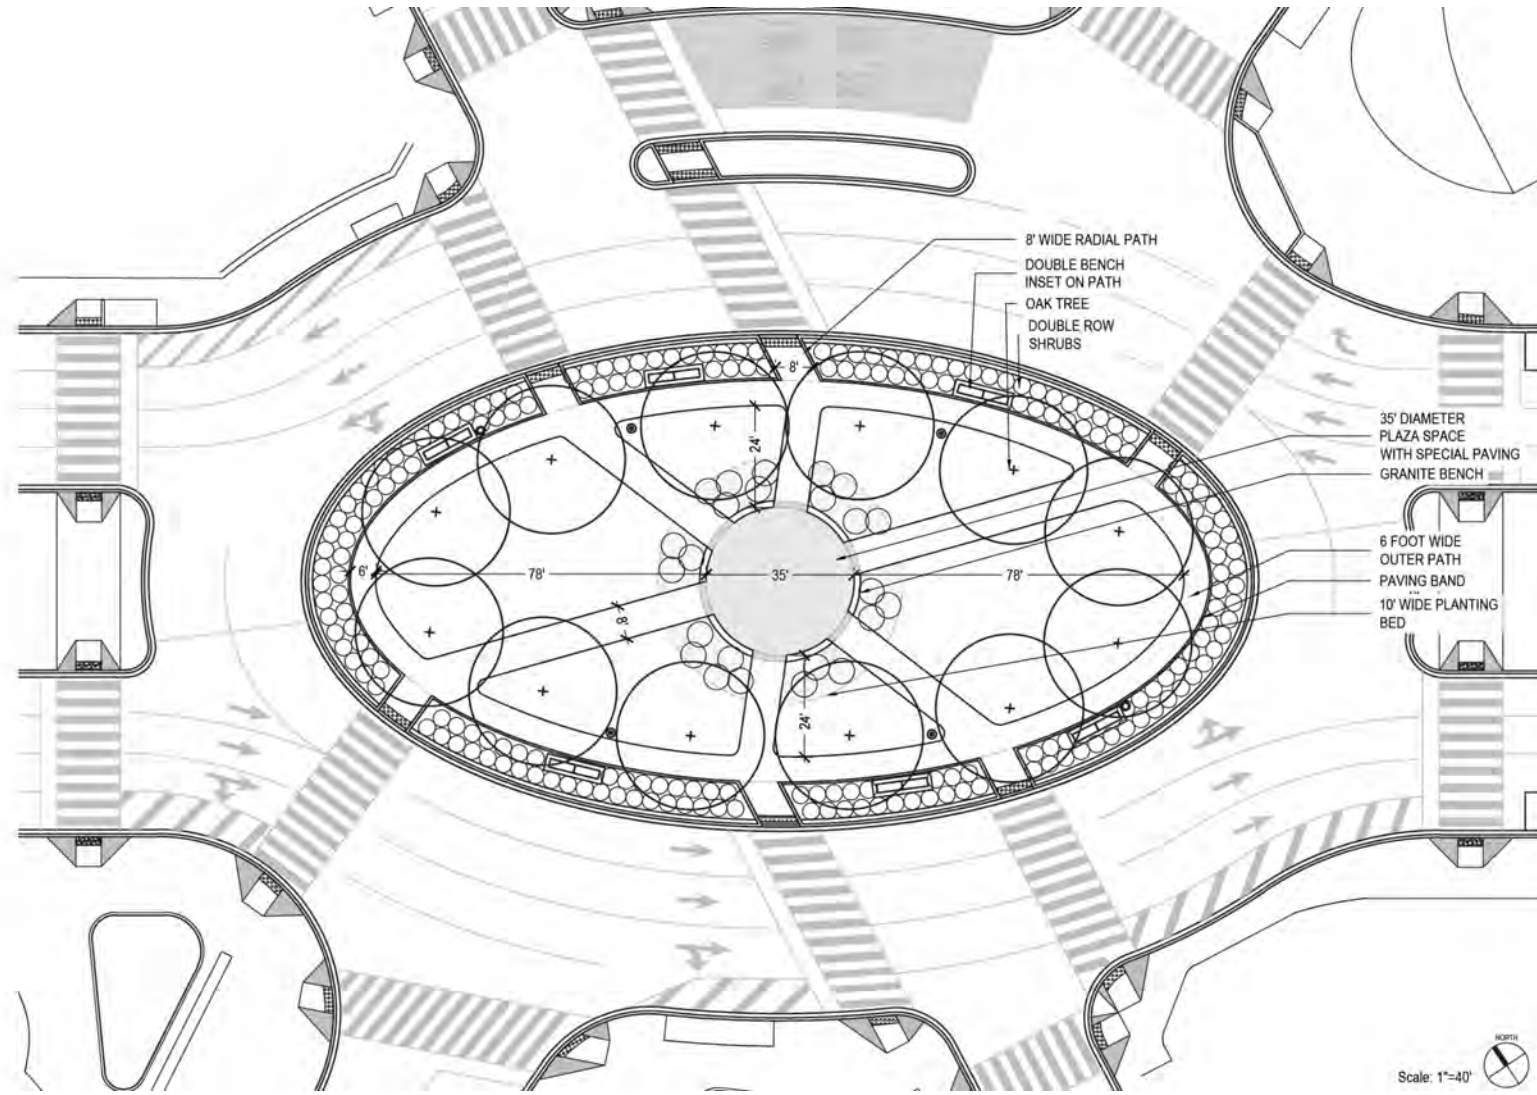


Site Technical Plan



# Alternative 2 – Radial



Site Section

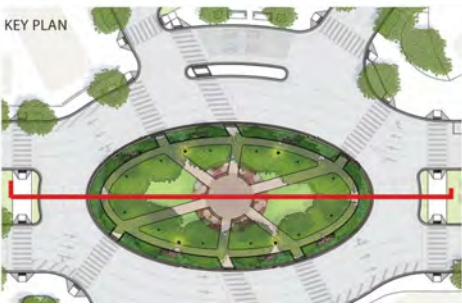

# Existing Condition – Pennsylvania and Potomac Avenues



Site Bird's Eye View

# Alternative 2 – Radial



Site Bird's Eye Visualization





# Materials Palette

## COMMON MATERIALS - BOTH ALTERNATIVES



Exposed Aggregate Concrete



Granite Cobble Bands



Standard Park Bench



Standard Streetlight

## RADIAL ALTERNATIVE



Granite Seat Wall



Granite Seat Wall



Granite Paver Bands



Brick Pavers



# Planting Palette

## SHADE TREES



Swamp White Oak - *Quercus bicolor*

## SMALL, FLOWERING ORNAMENTALS



Crabapple - *Malus 'Sugar Tyme'*

## SHRUBS



Cherry Laurel -  
*Prunus laurocerasus 'Otto Luken'*



Winterberry - *Ilex verticillata*



Cherry Laurel -  
*Prunus laurocerasus 'Otto Luken'*



Beautyberry - *Callicarpa americana*

## NATIVE AND AROMATIC PERENNIALS, BULBS, AND GROUNDCOVERS



Allium - *Allium 'Millennium'*



Oak Sedge - *Carex pensylvanica*



Daffodil - *Narcissus 'Mount Hood'*




Catmint -  
*Nepeta racemosa 'Walker's Low'*




*Echinacea pallida 'Hula Dancer'*




# Planting Palette: Alternative 1 - Ellipse

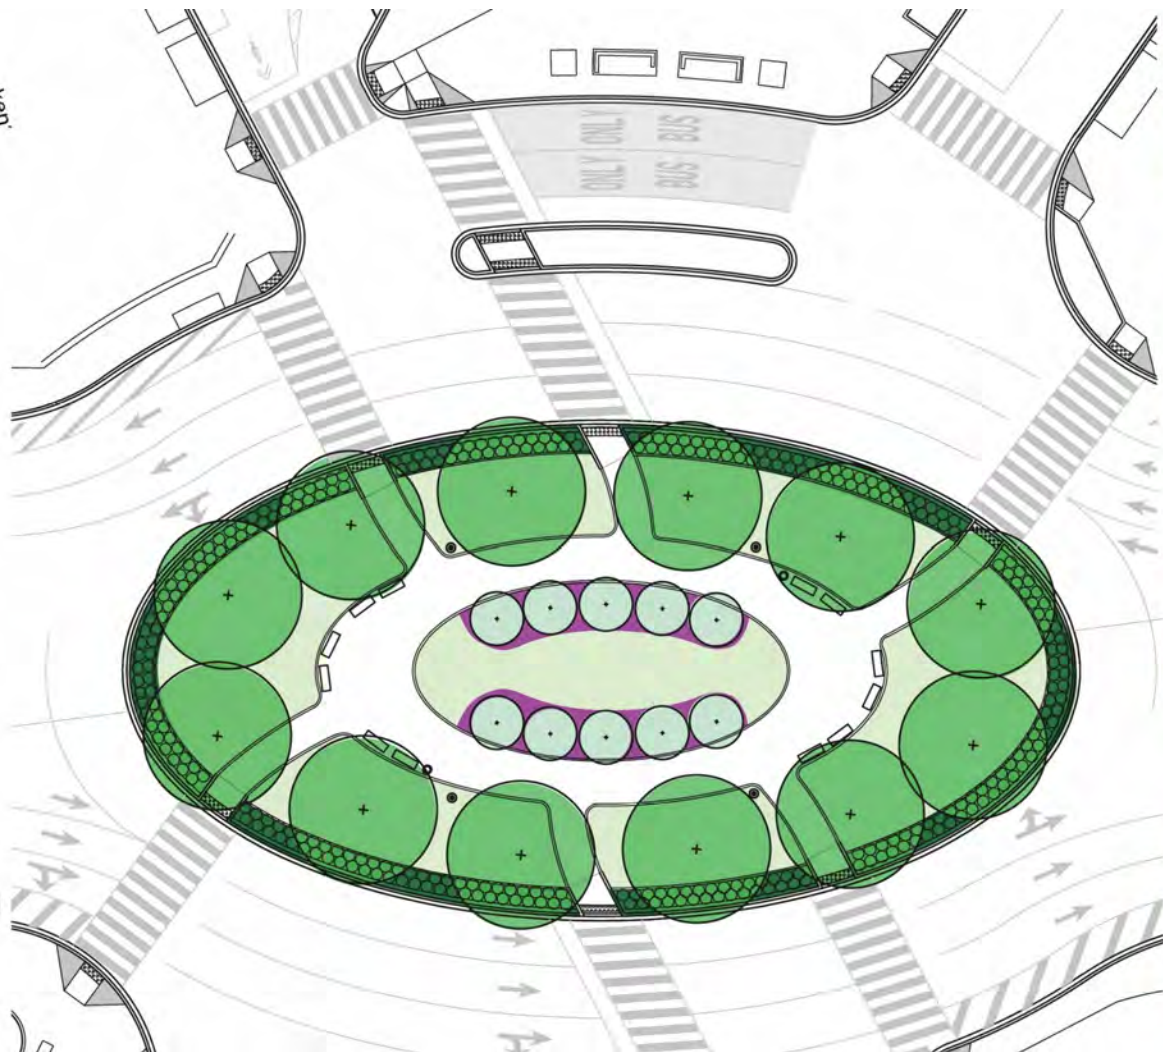

# Planting Palette: Alternative 1A - Ellipse

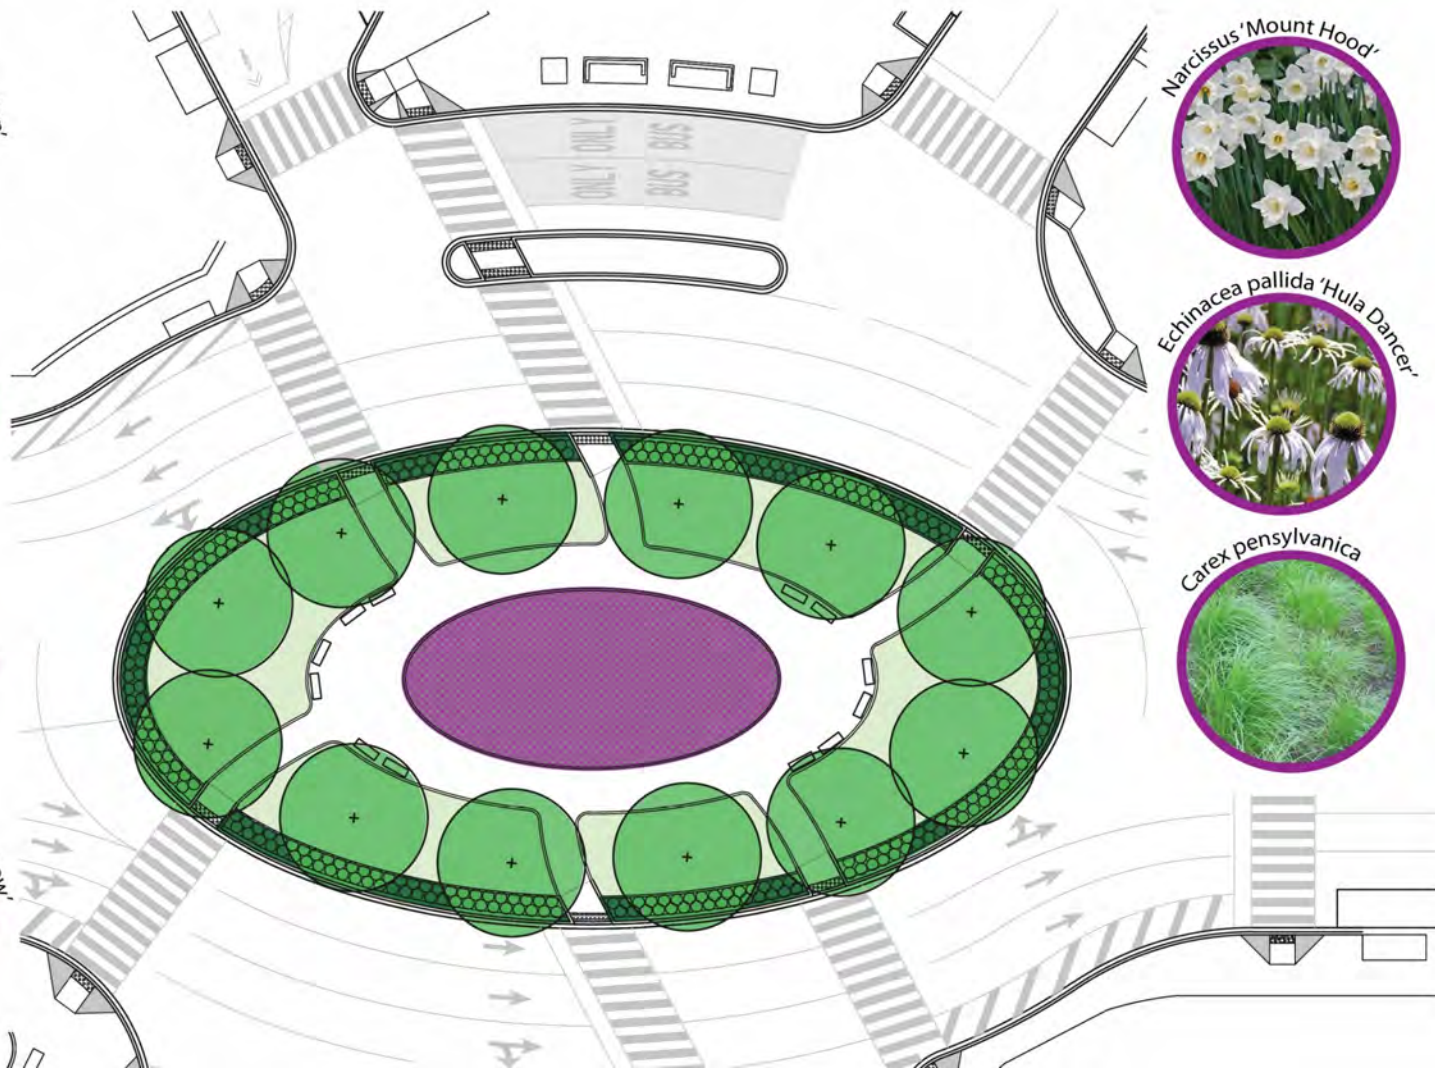

# Planting Palette: Alternative 2 - Radial

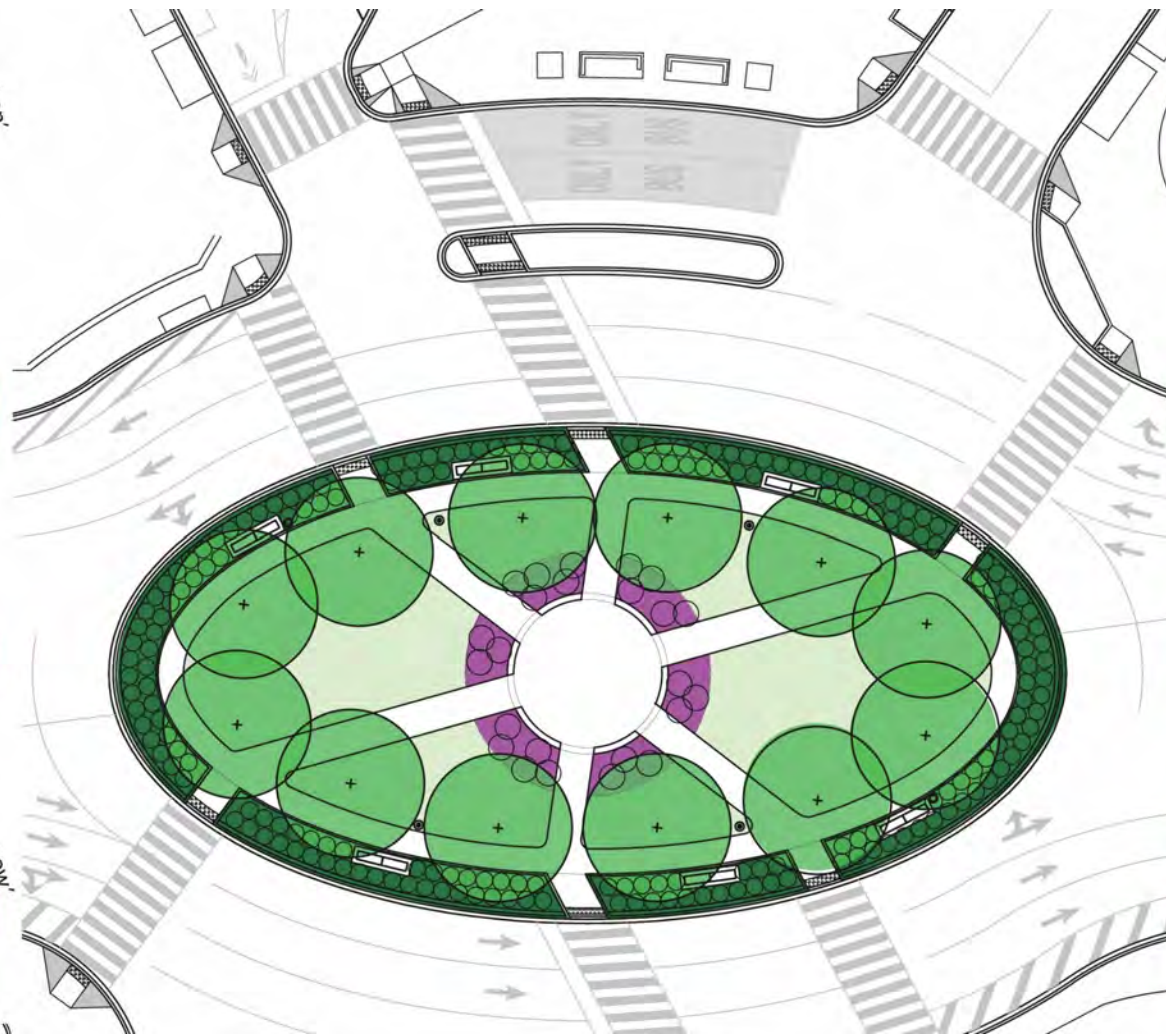

d.

---

District Department of Transportation

