


MAY 20, 2021


BARD

CFA-2414: FINAL REVIEW

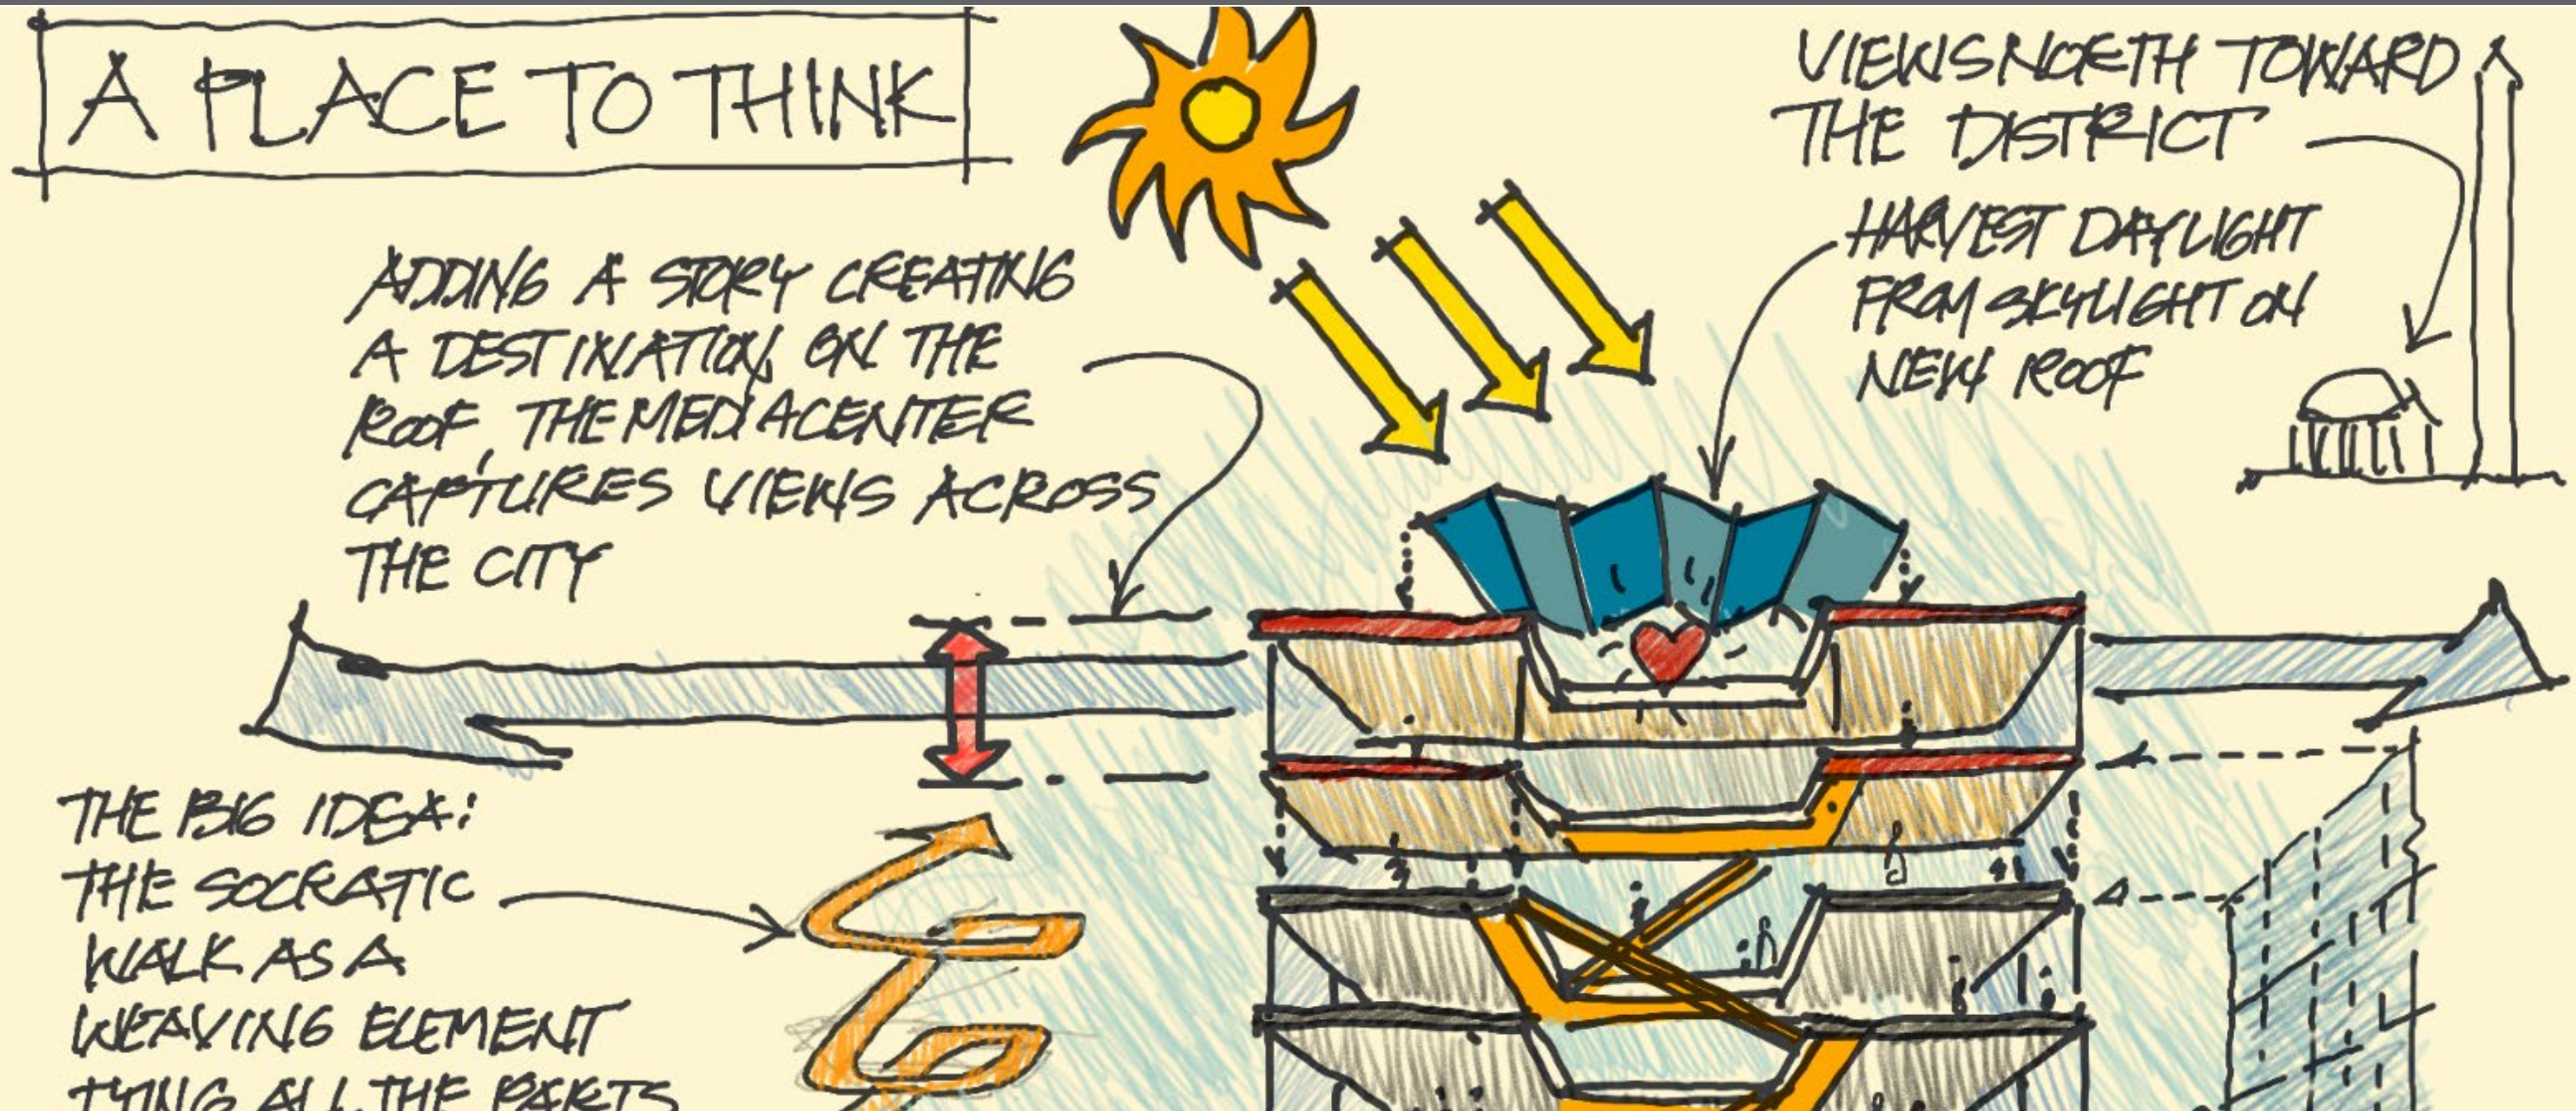


SITE ANALYSIS

SCHOOL LOCATION

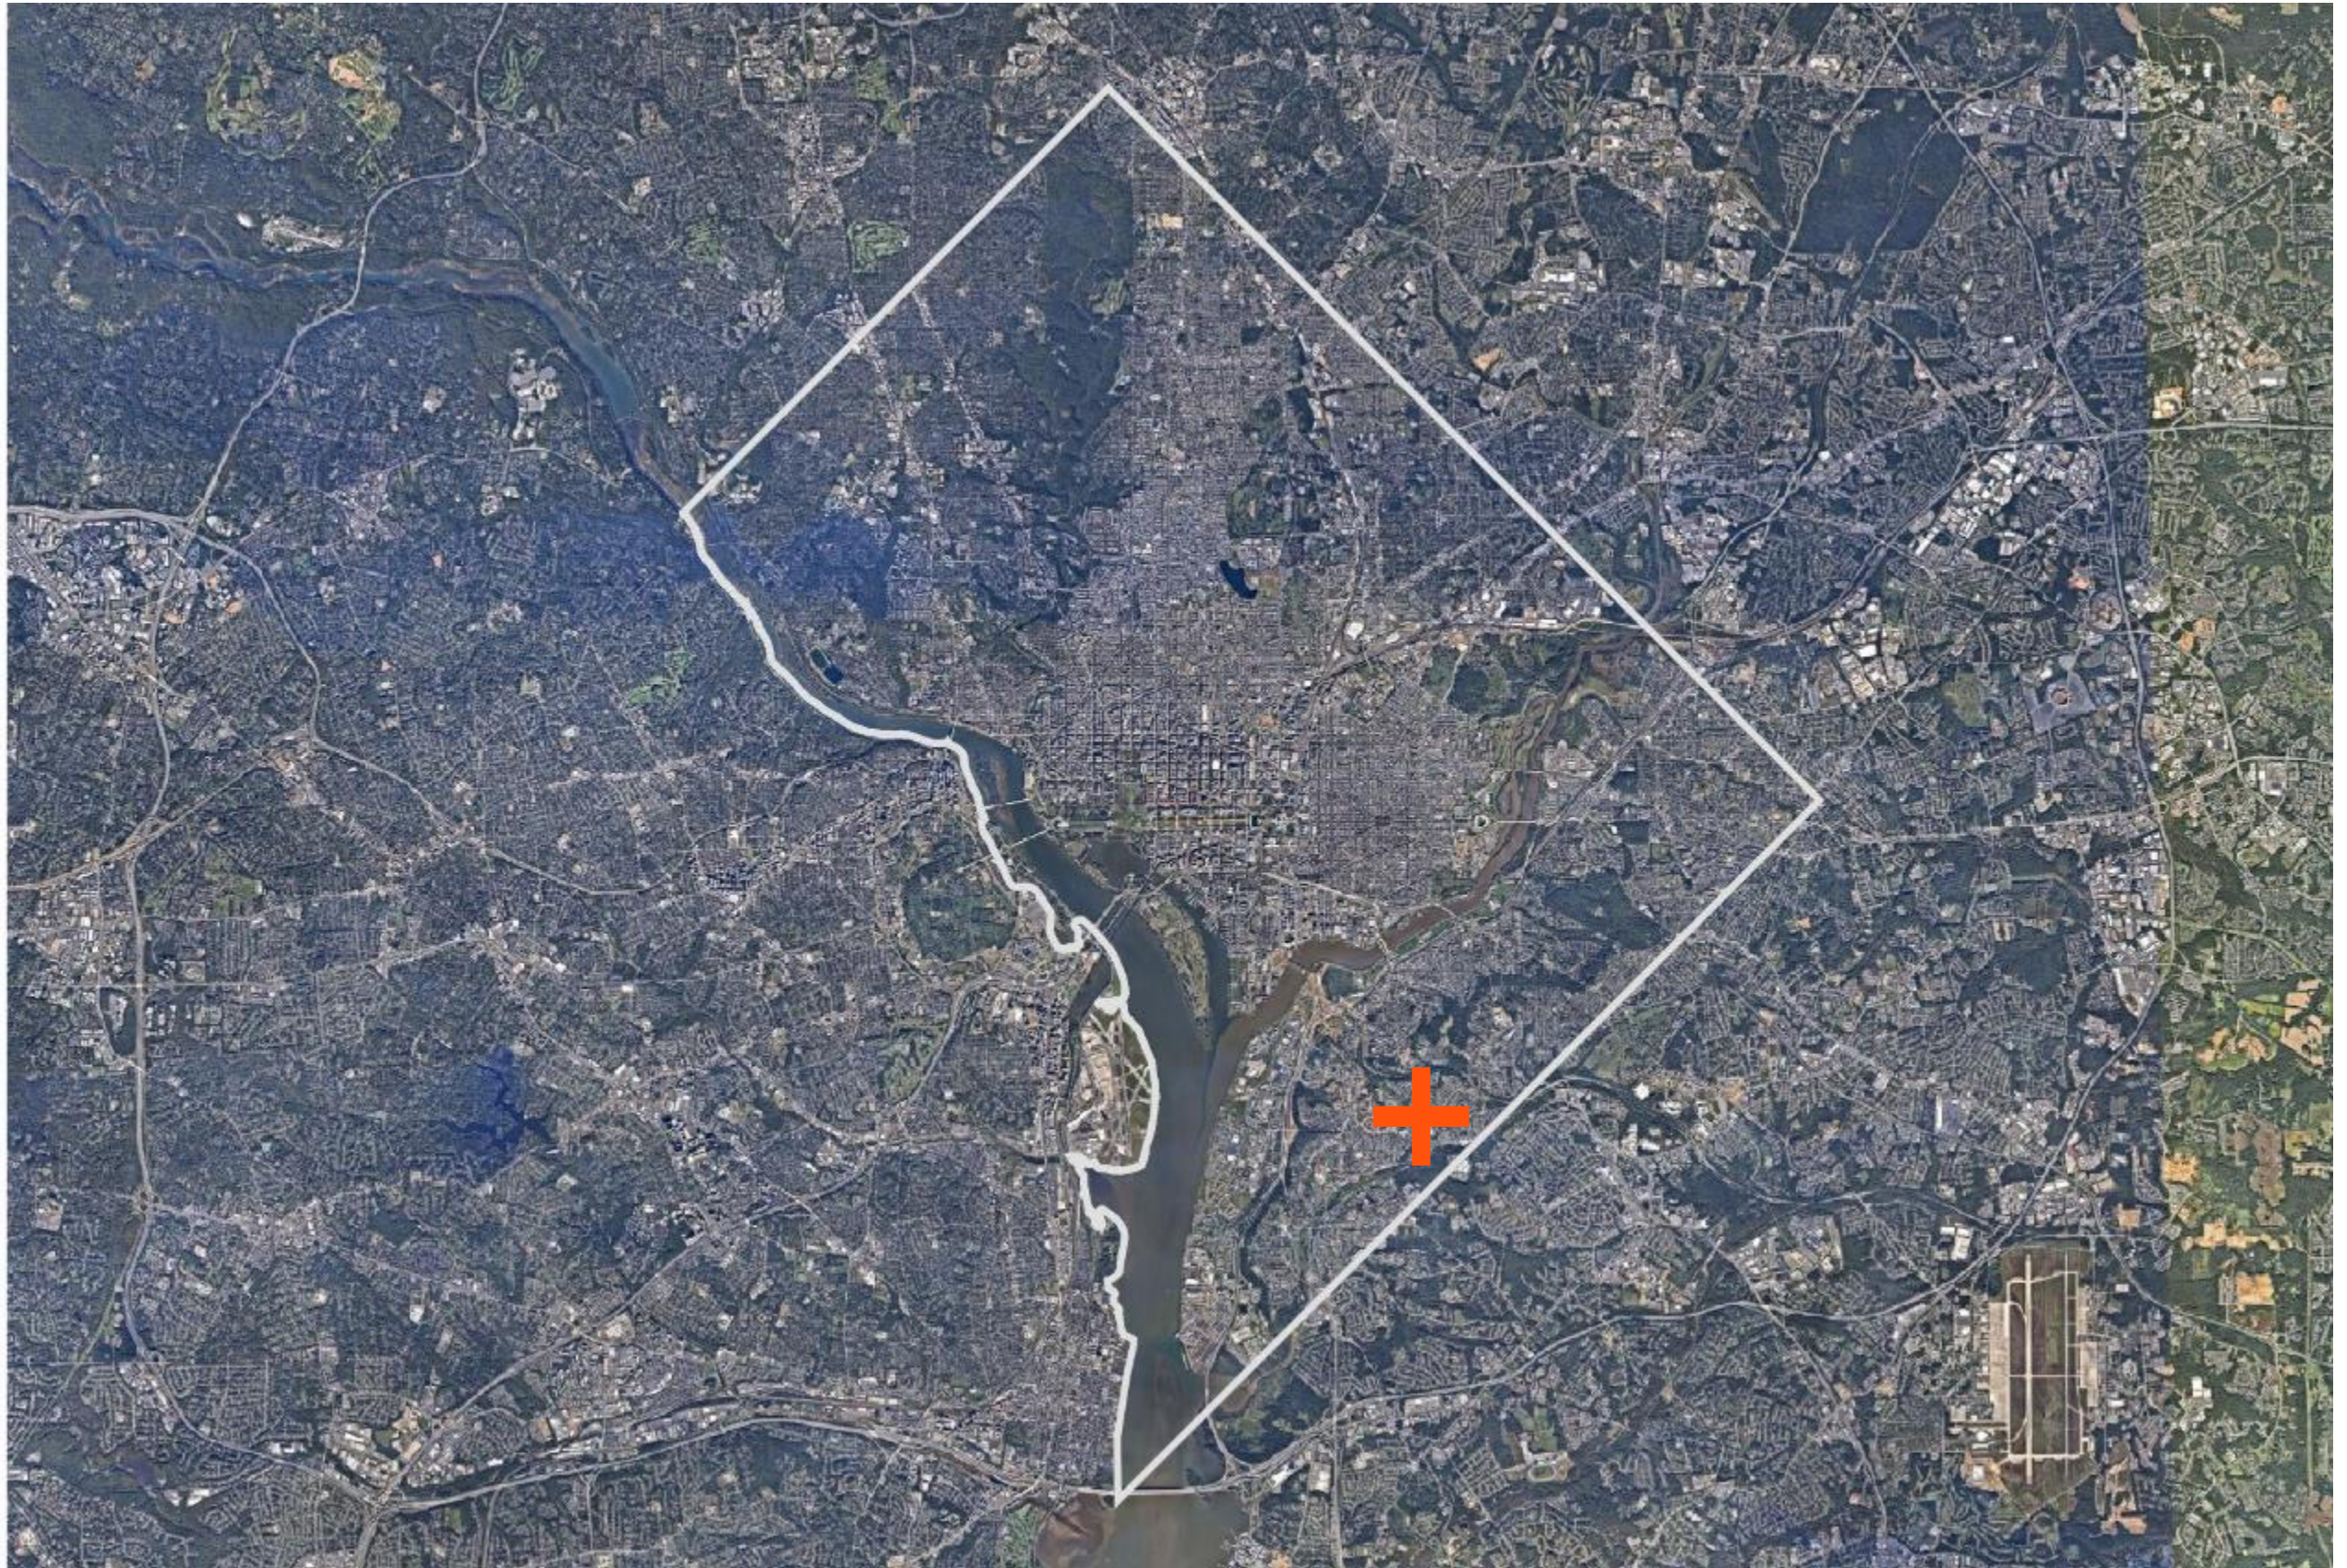

WALKING RADIUS

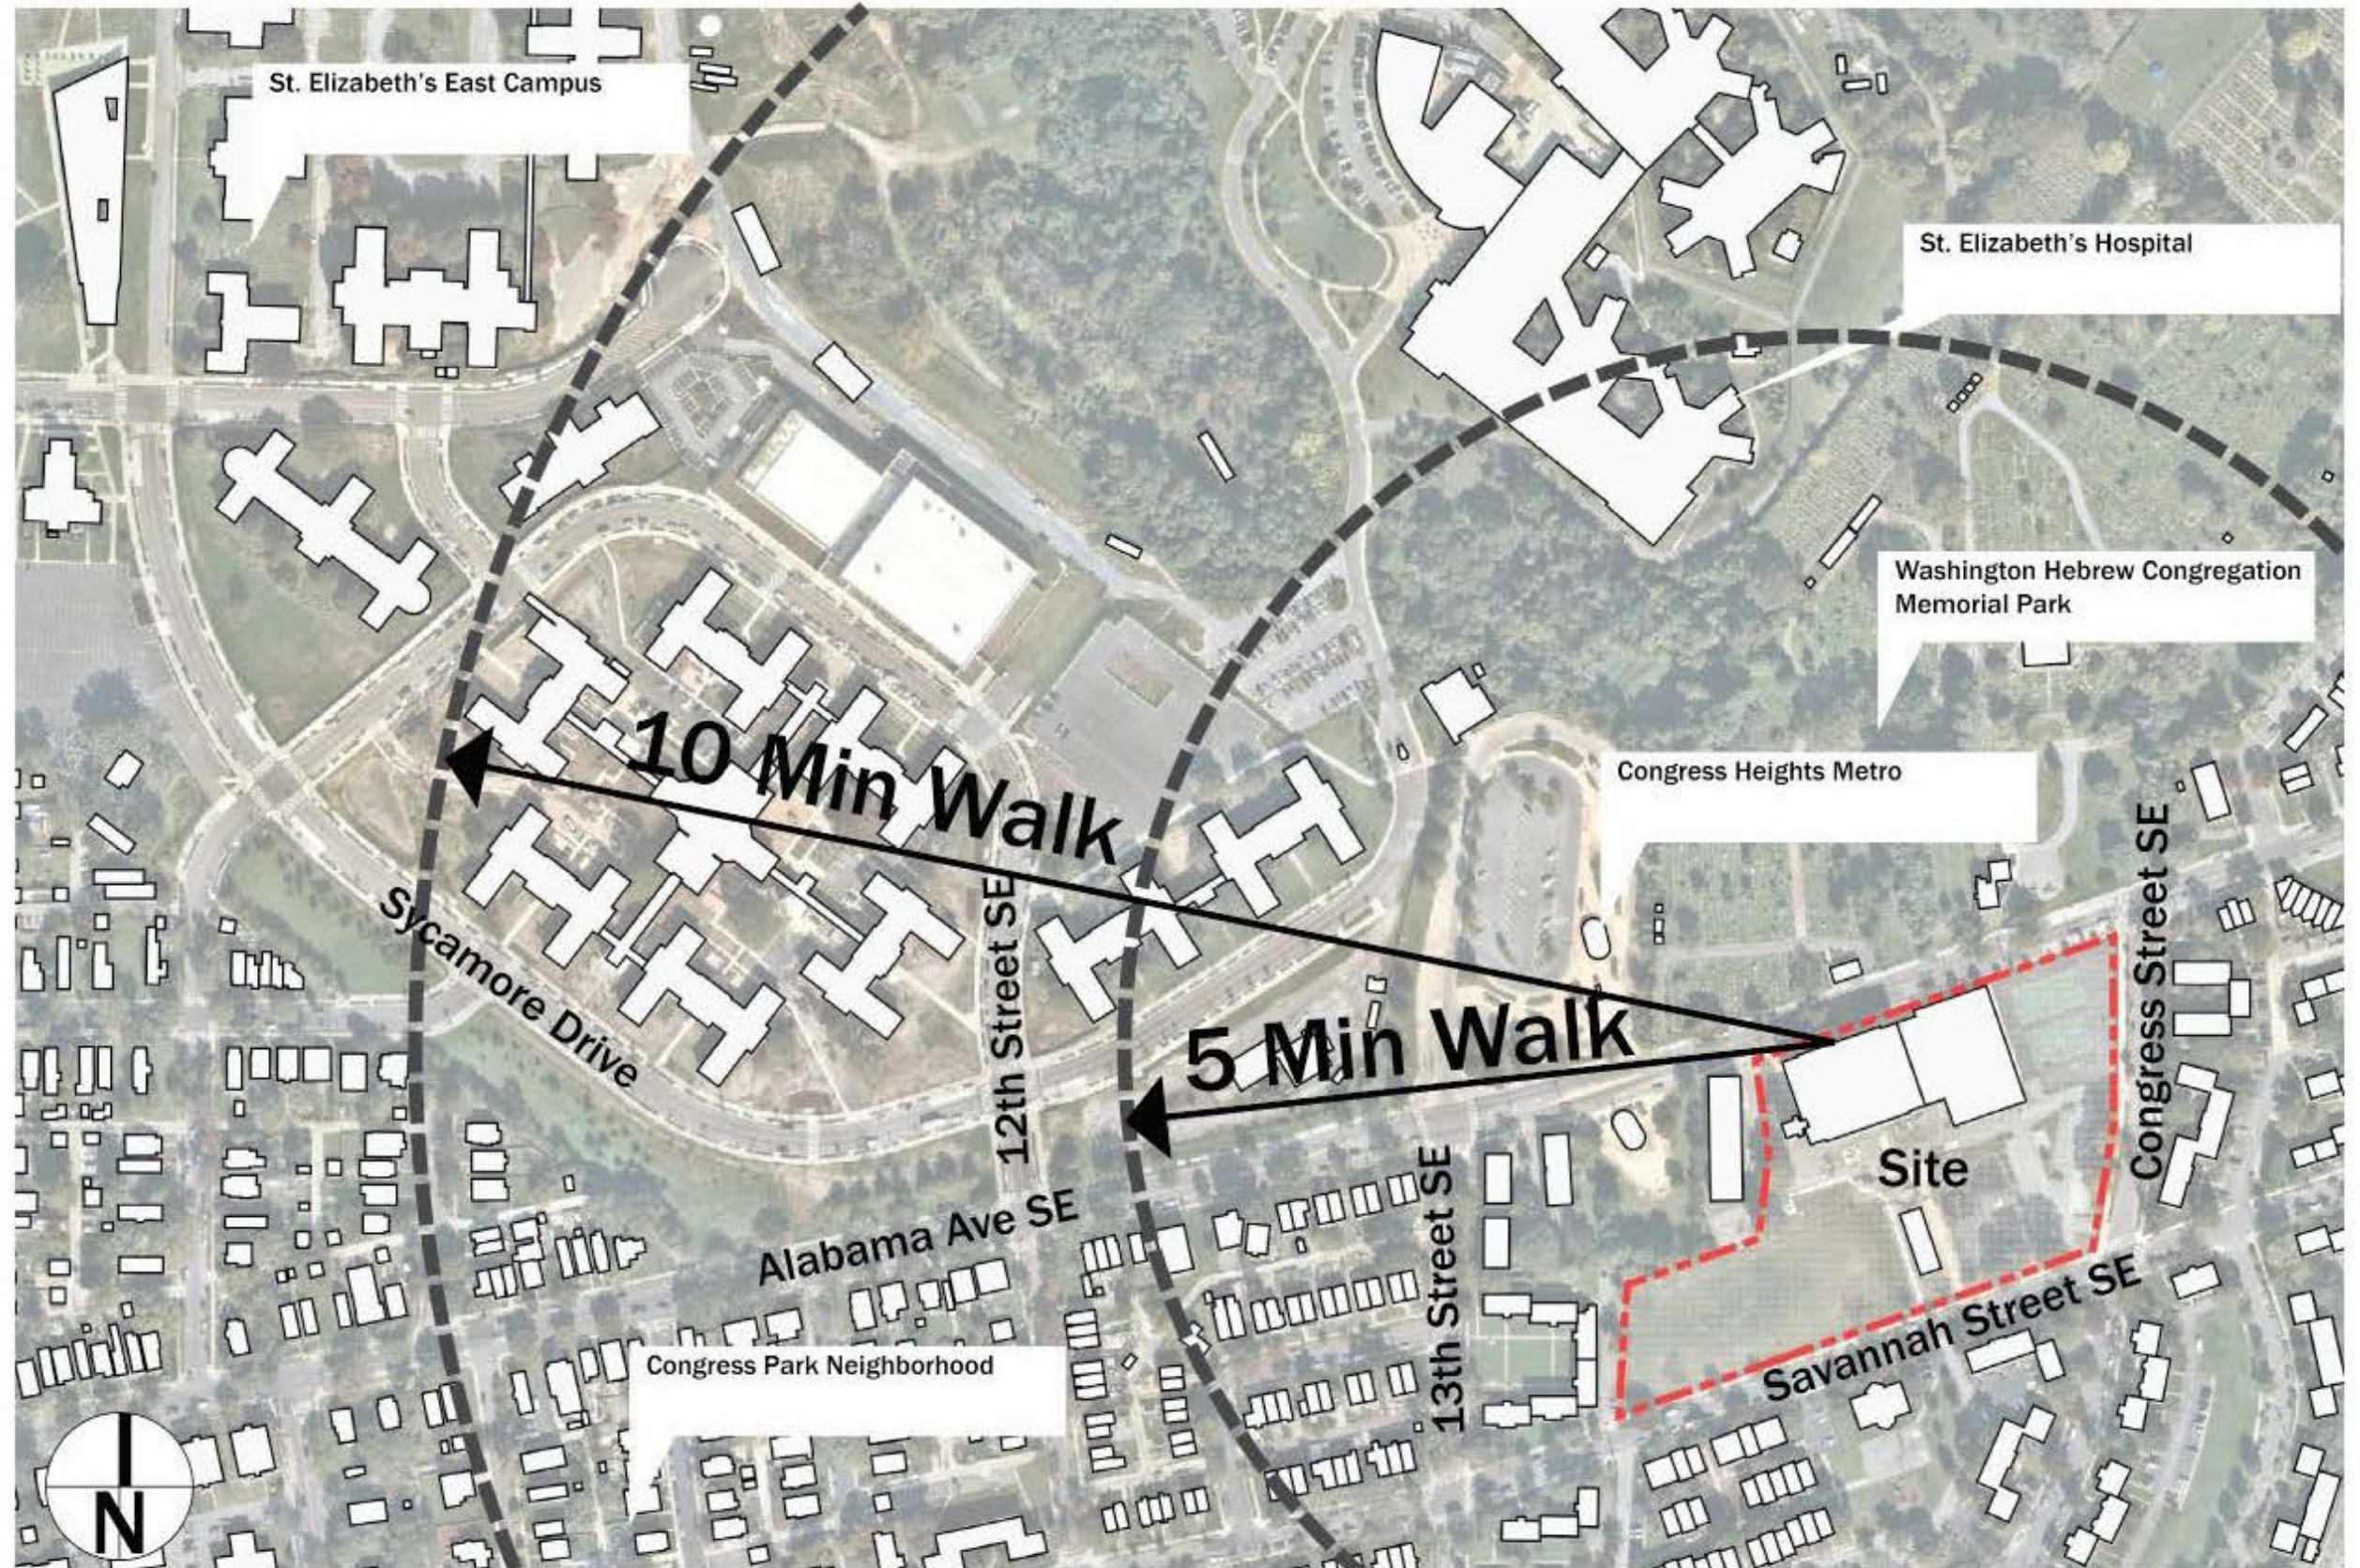


Site Connection to recreational, institutional, and civic amenities




SITE CONTEXT



CONTEXT

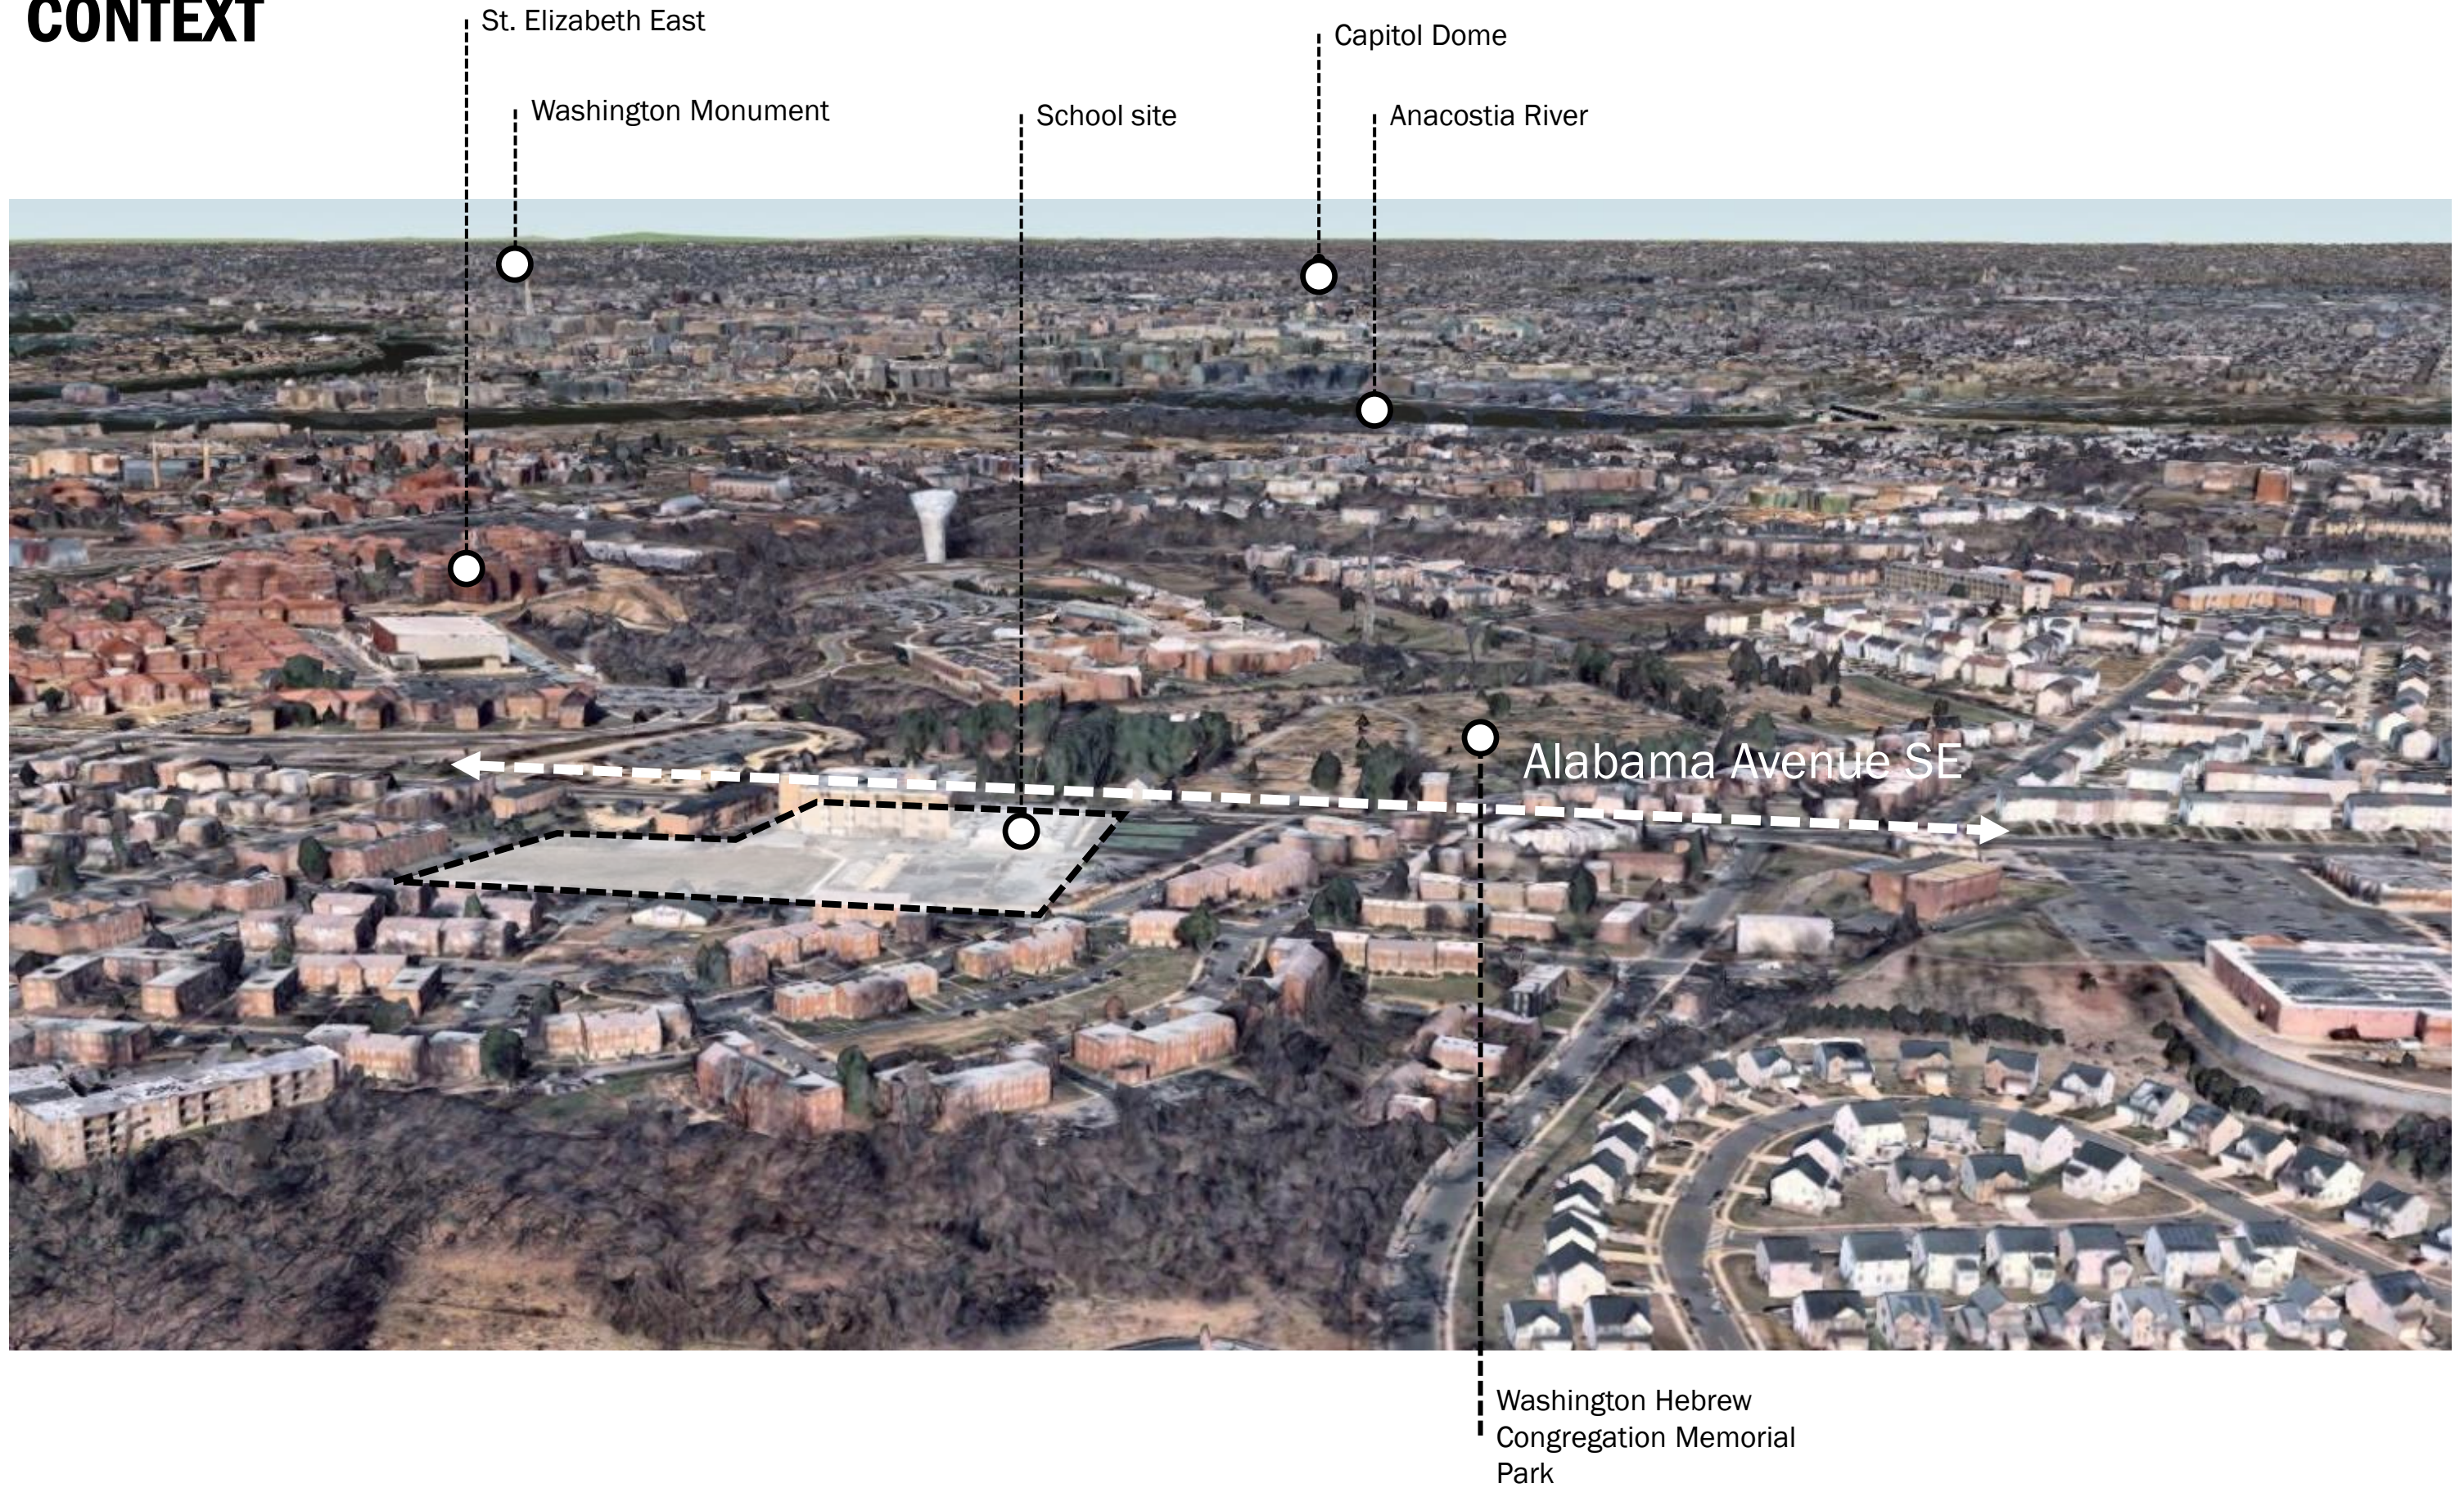

EXISTING SCHOOL

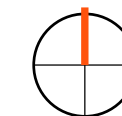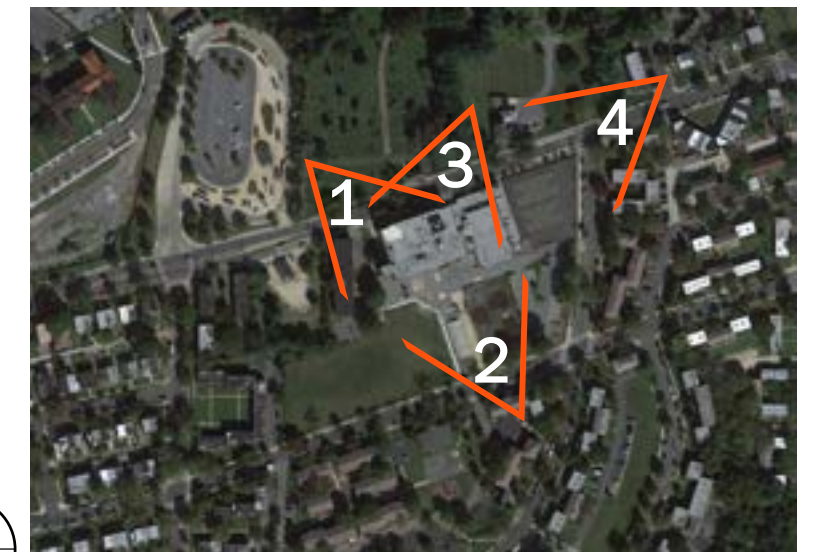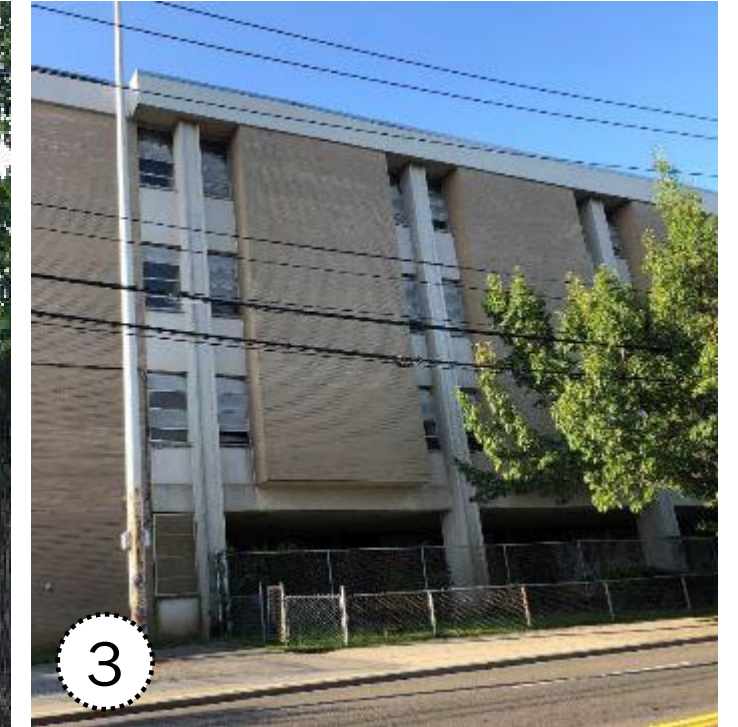

Key Map (not to scale)

SITE CONCEPT

Congress Heights Metro

Alabama Avenue SE

MAIN ENTRANCE

AFTER-HOUR ENTRANCE

Proposed residential Site (by others)

Congress St SE

service

rain garden

FIELD ENTRANCE


PARKING

OUTDOOR CLASSROOM


BIORETENTION

SERVICE ALLEY

Savannah Street SE

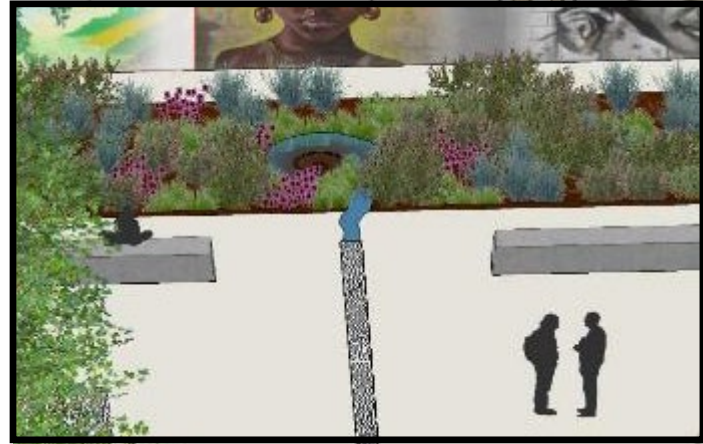


MASSING CONCEPT

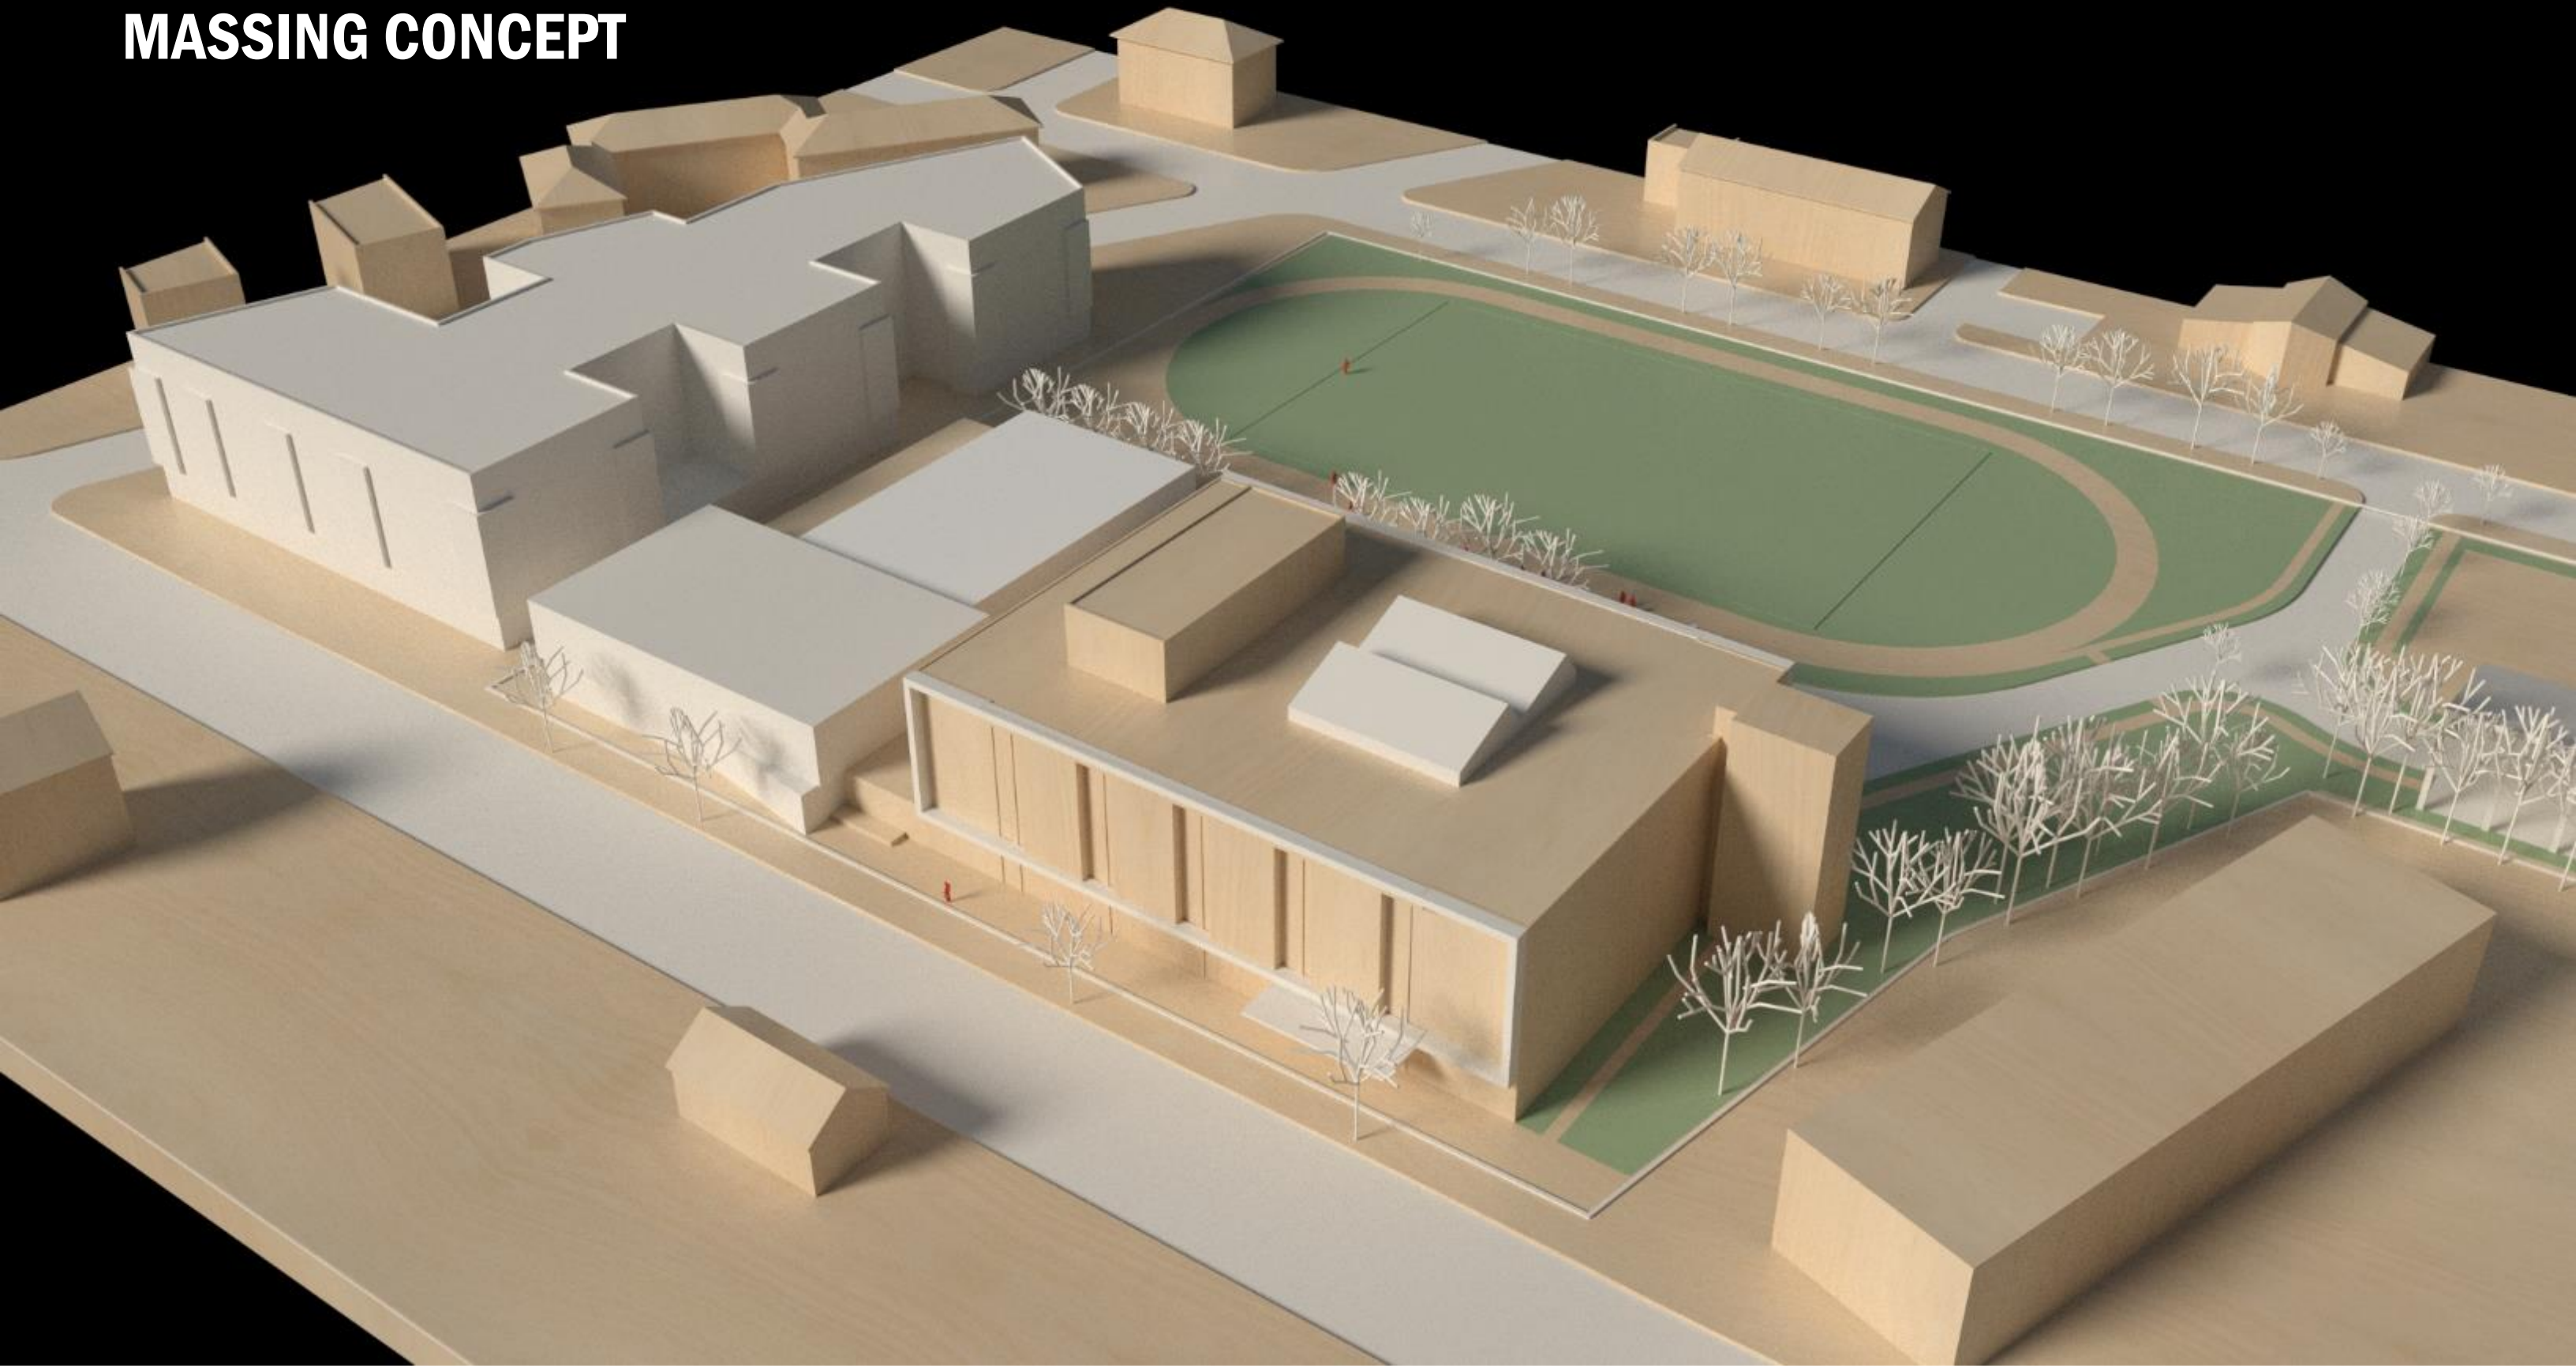

MASSING





MASSING

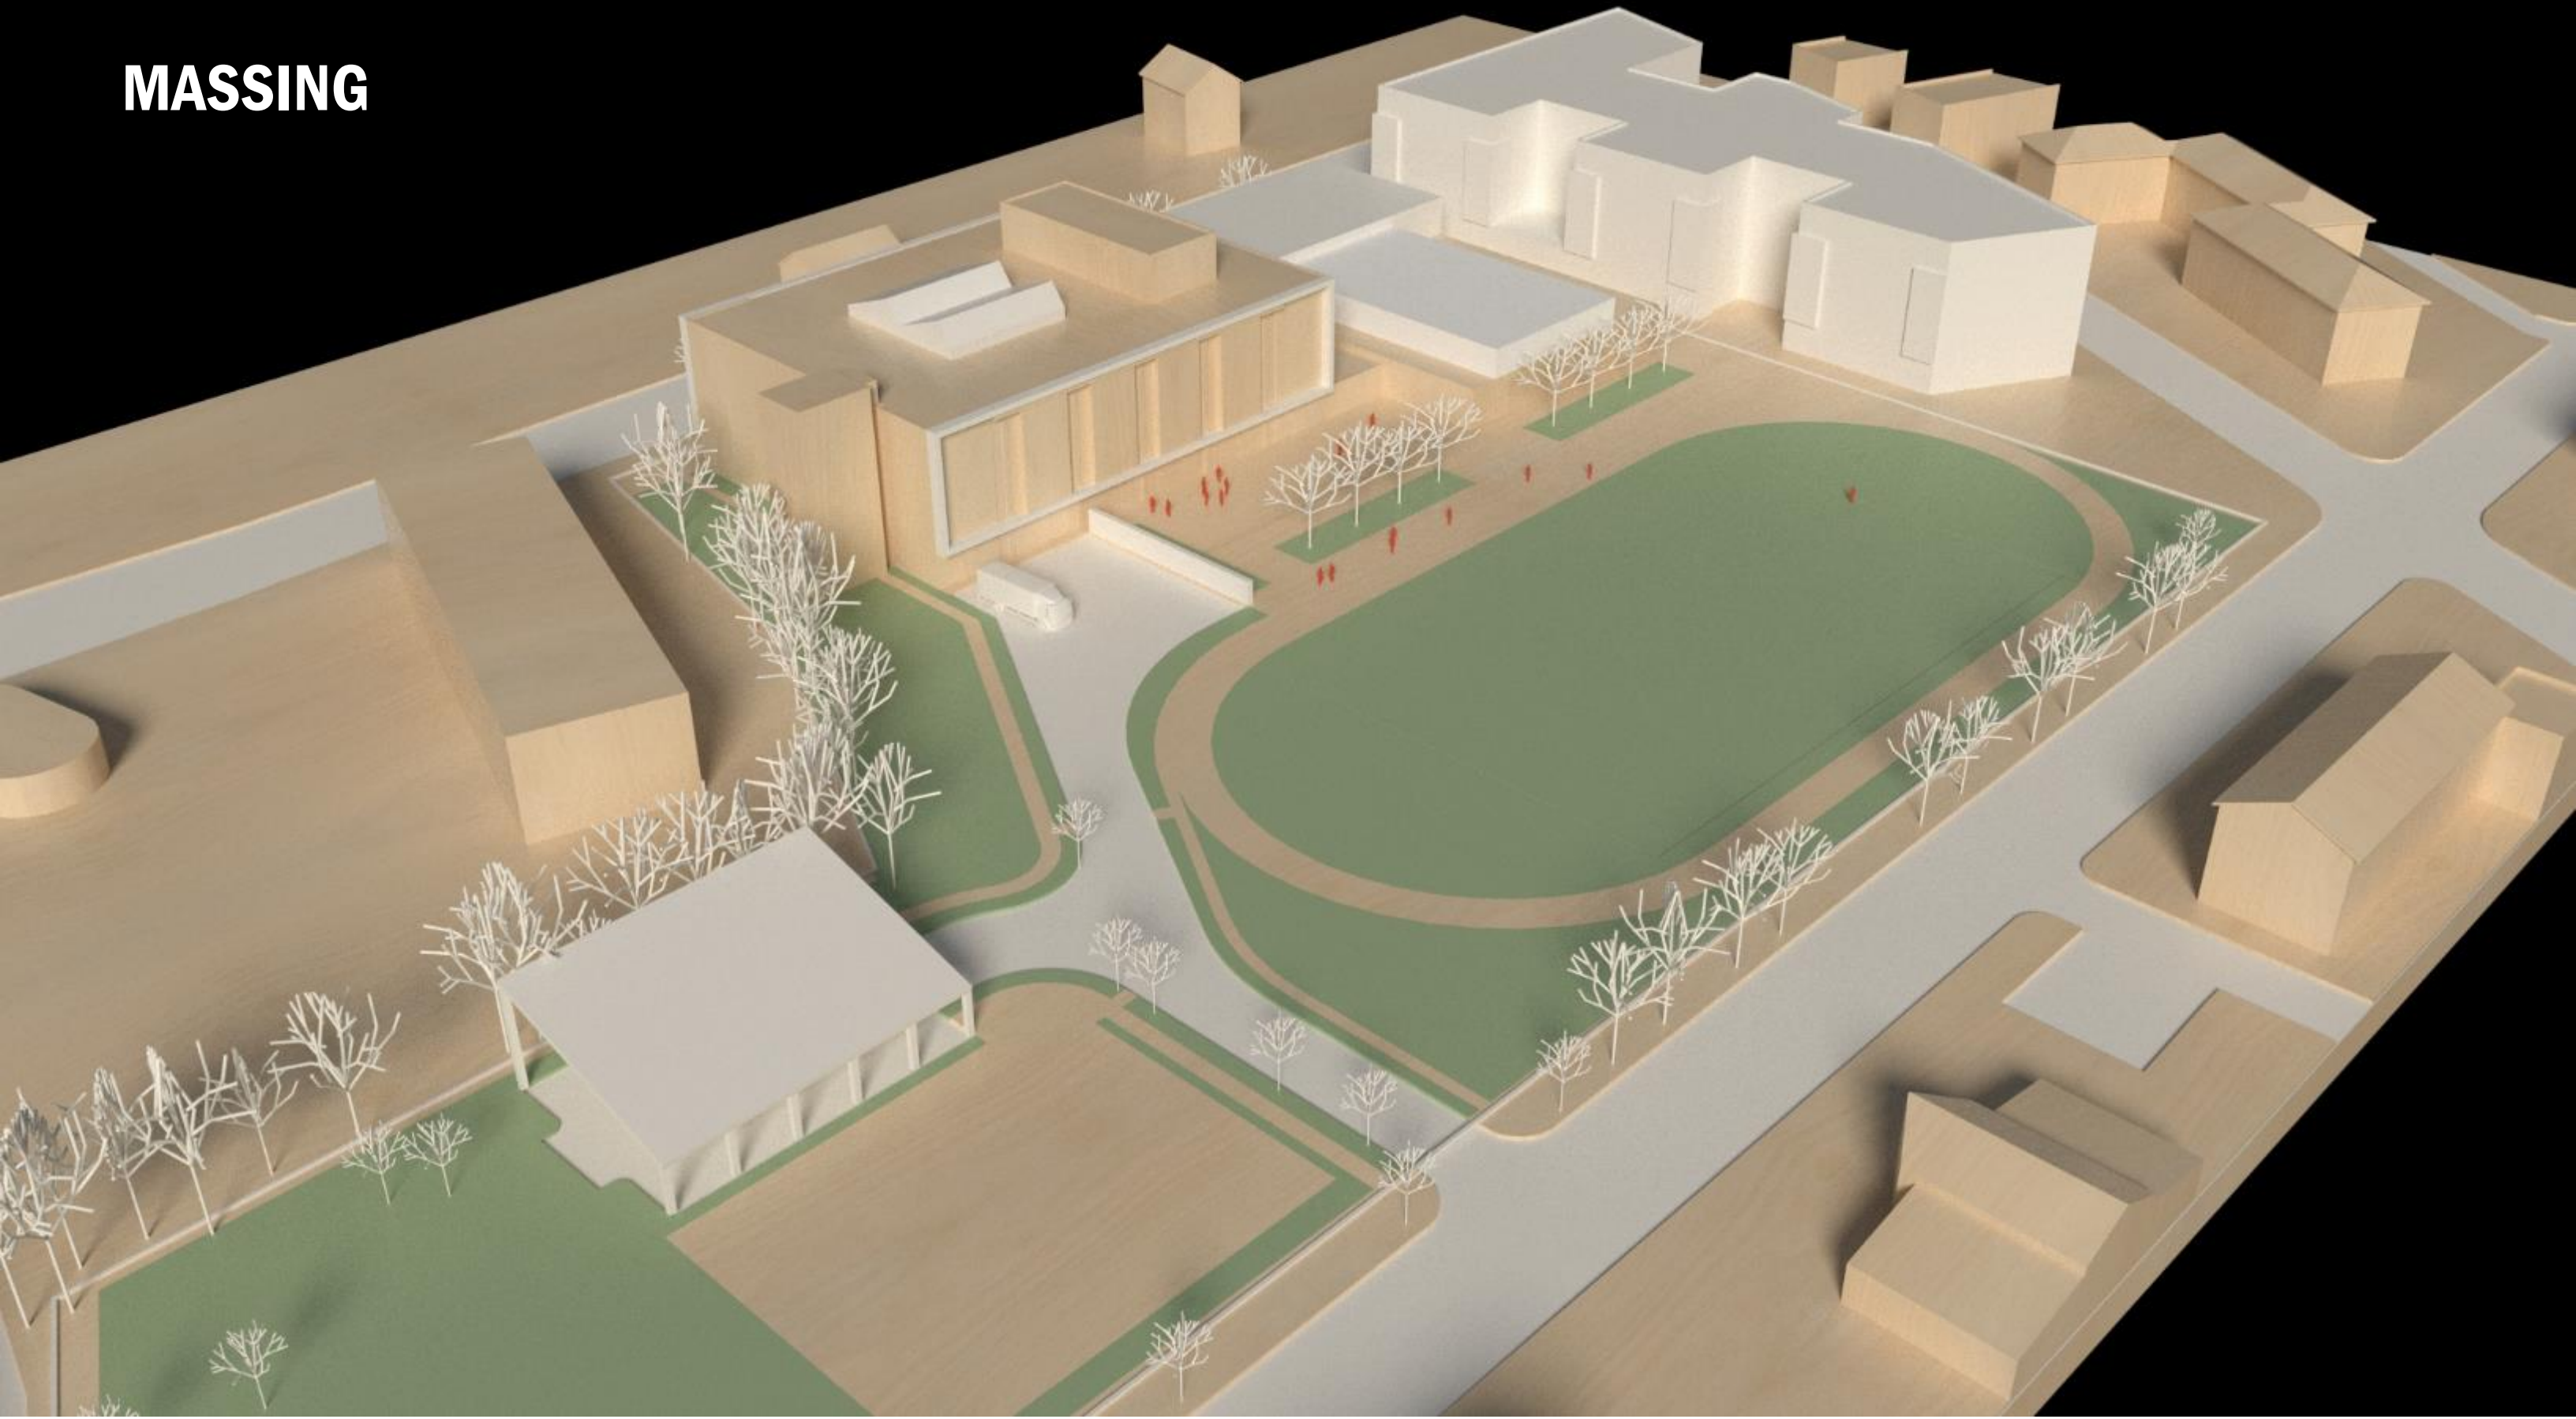




ELEVATION CONCEPT



ELEVATION CONCEPT

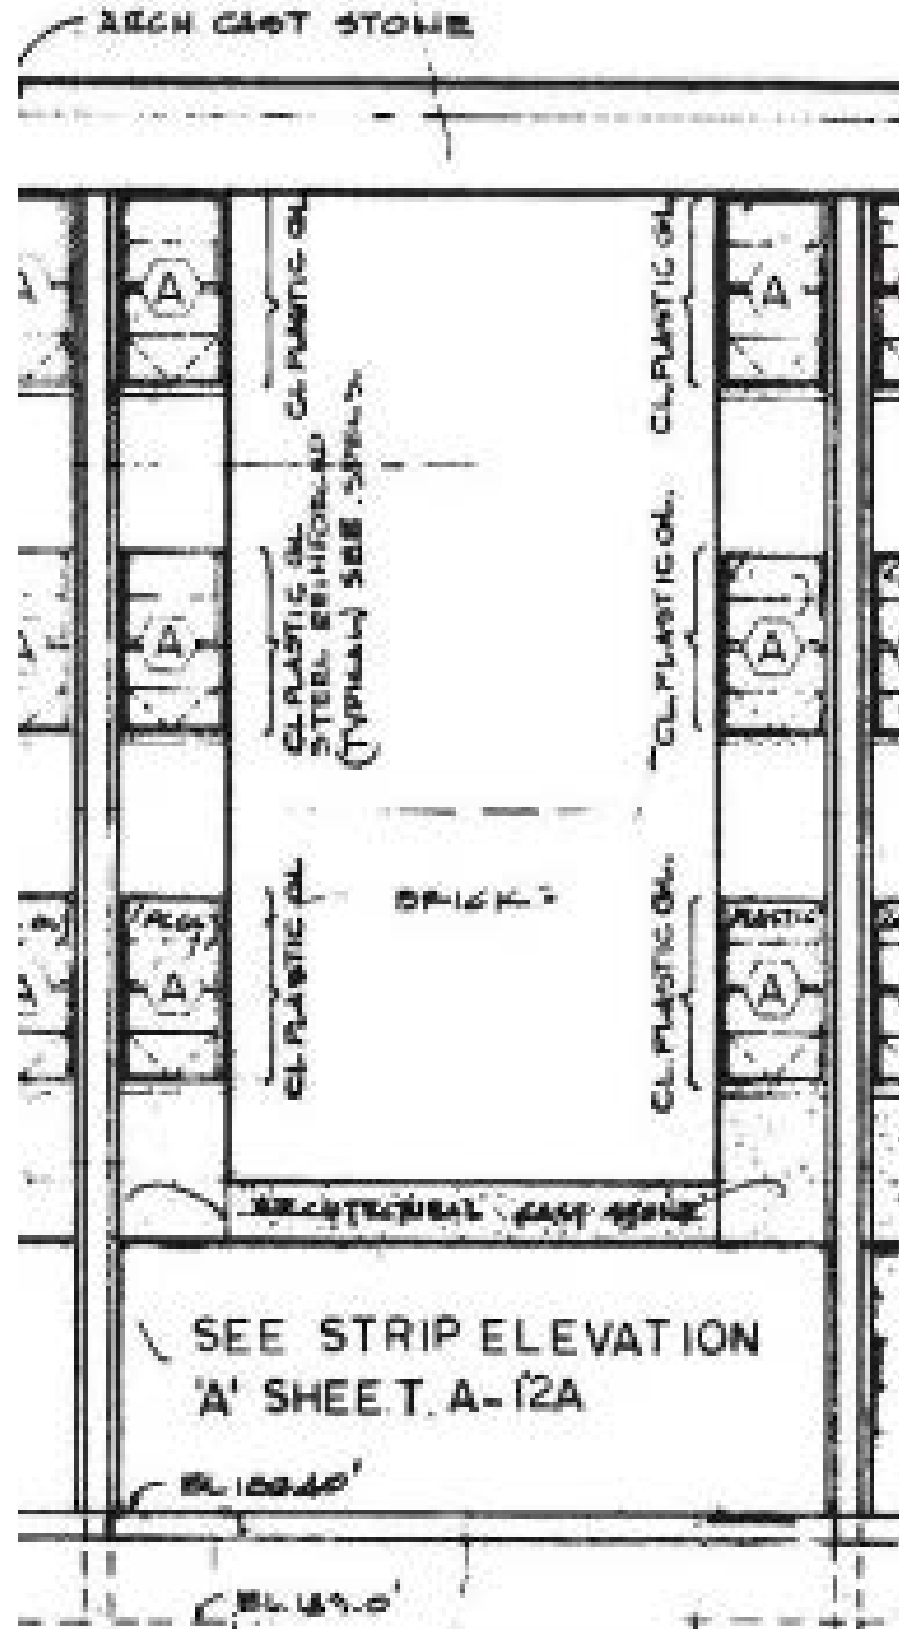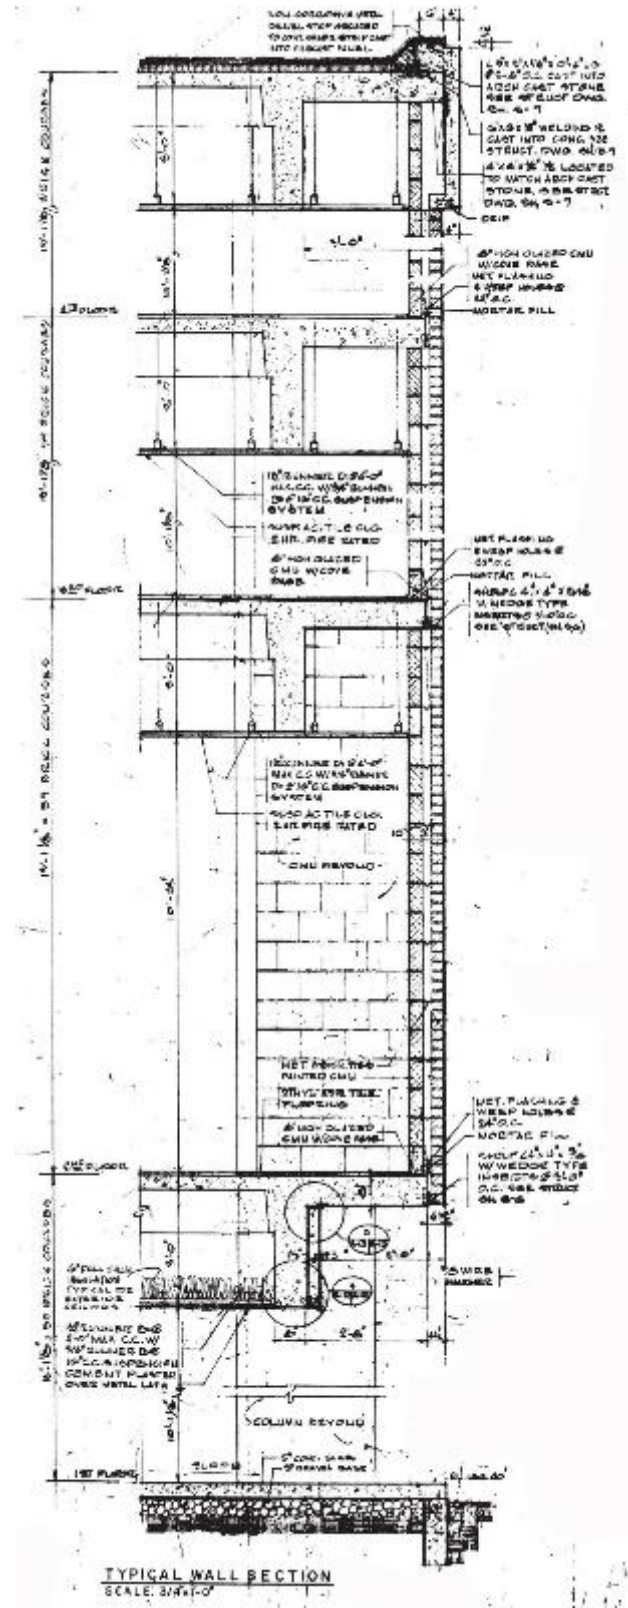


PREVIOUS ELEVATION CONCEPT

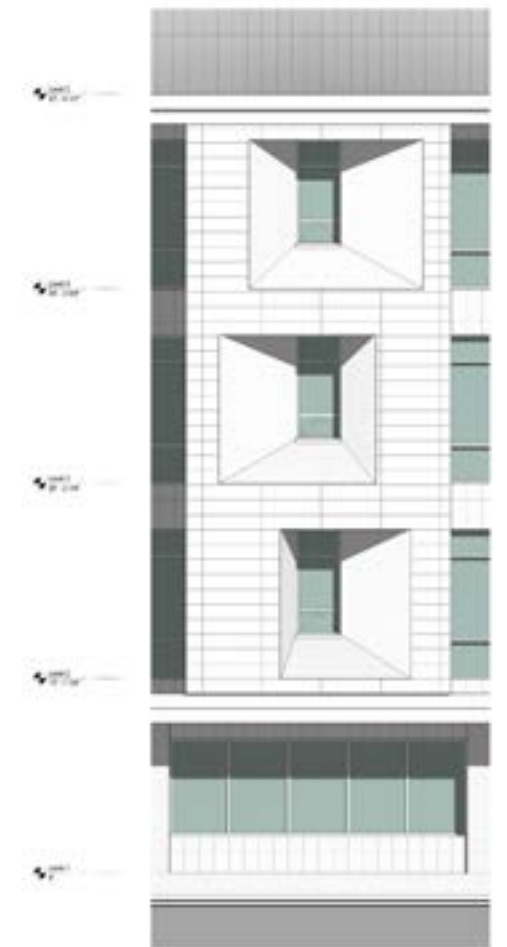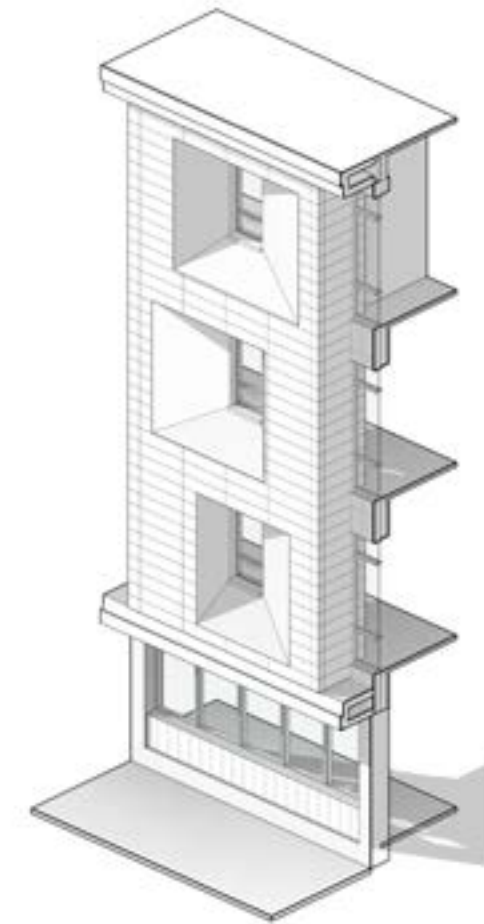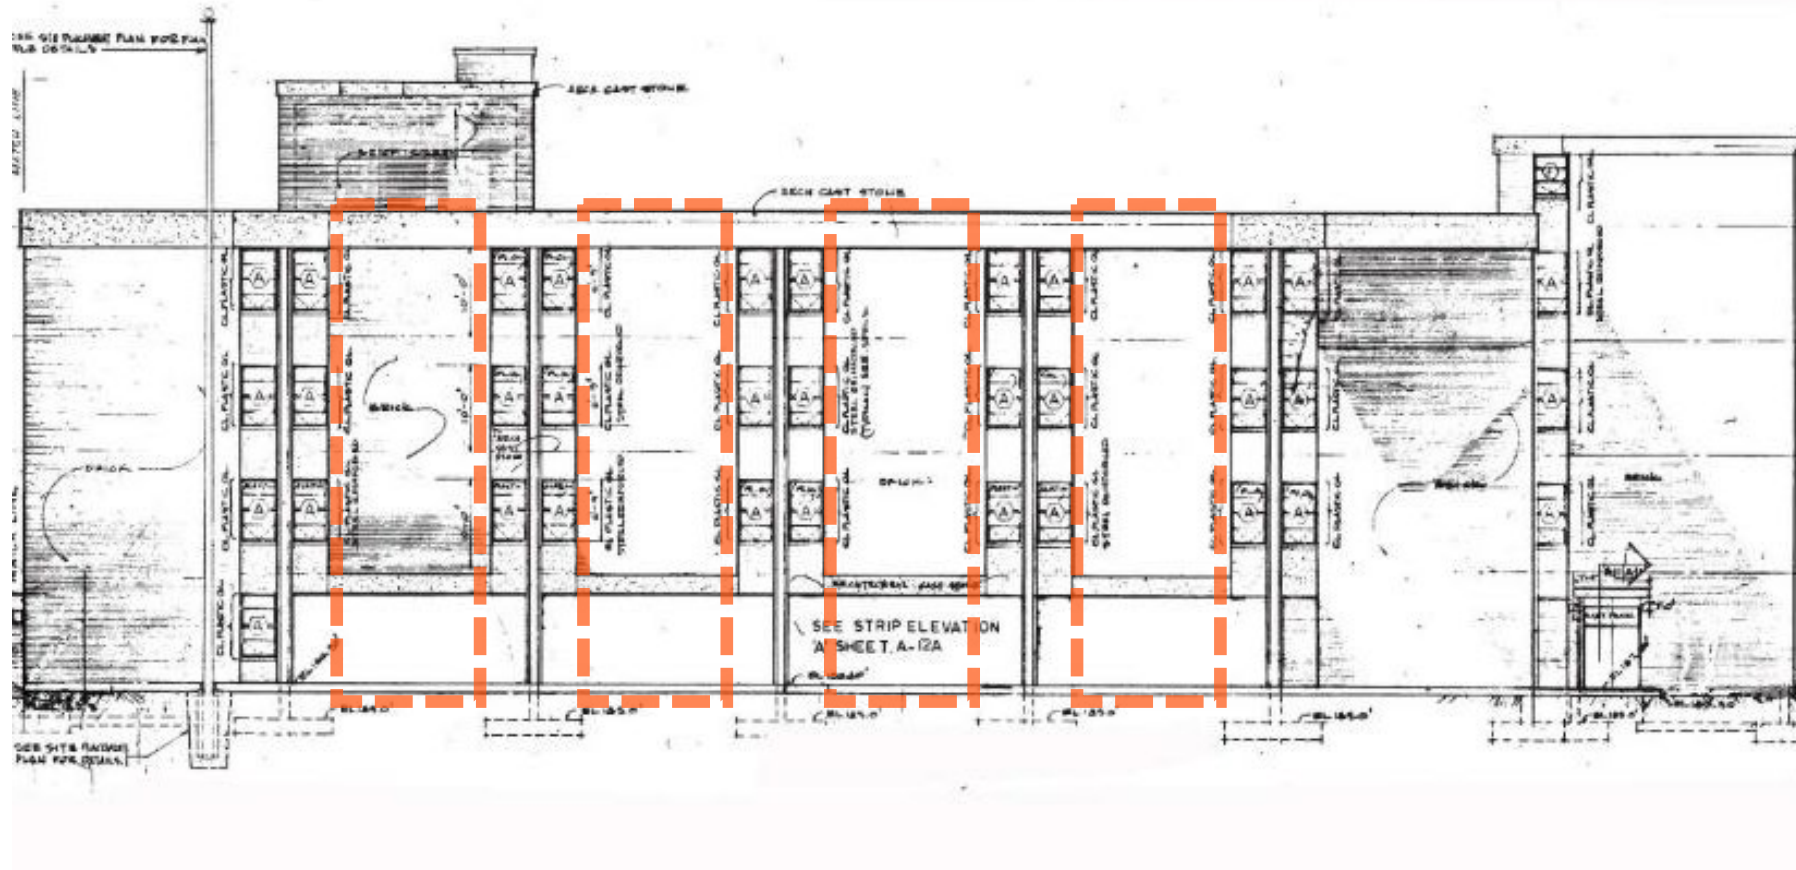


ELEVATION CONCEPT


AAA

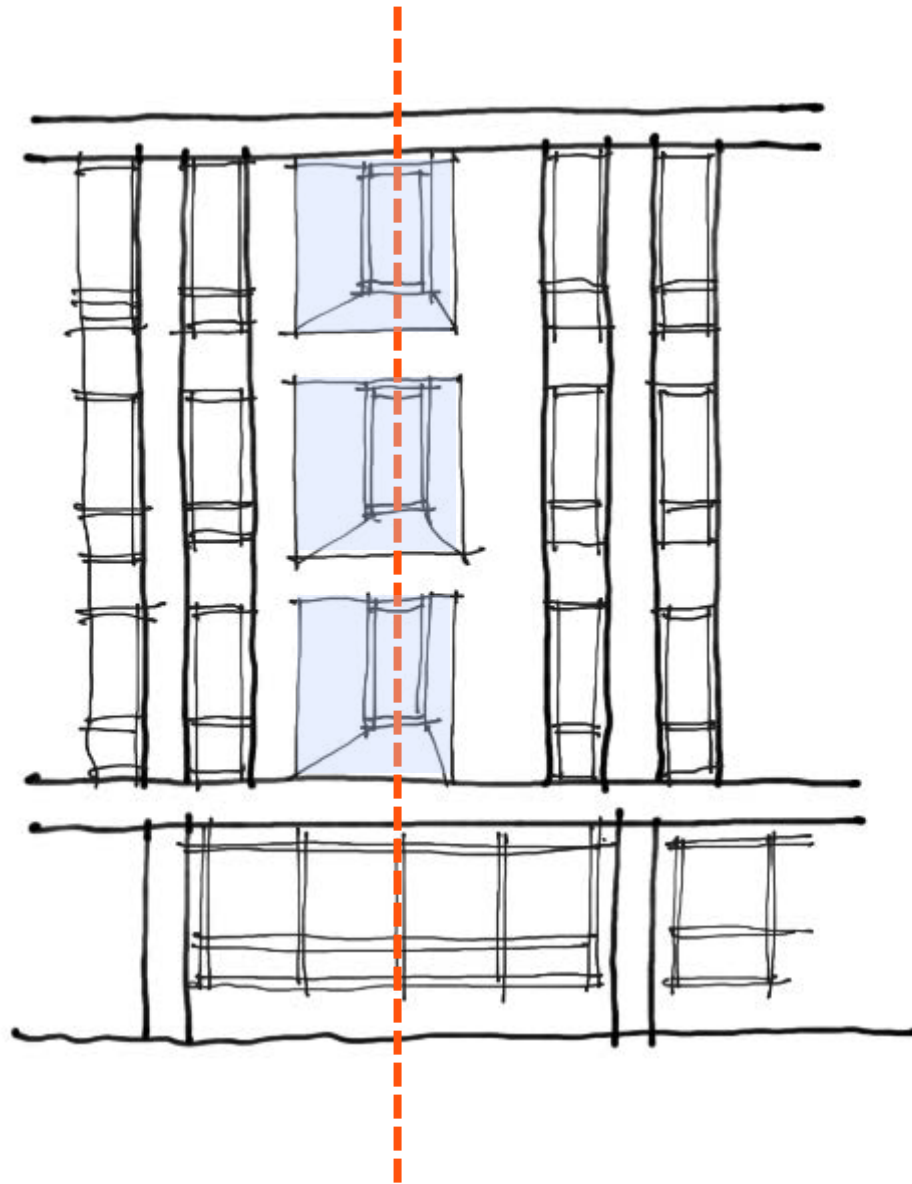



BBB

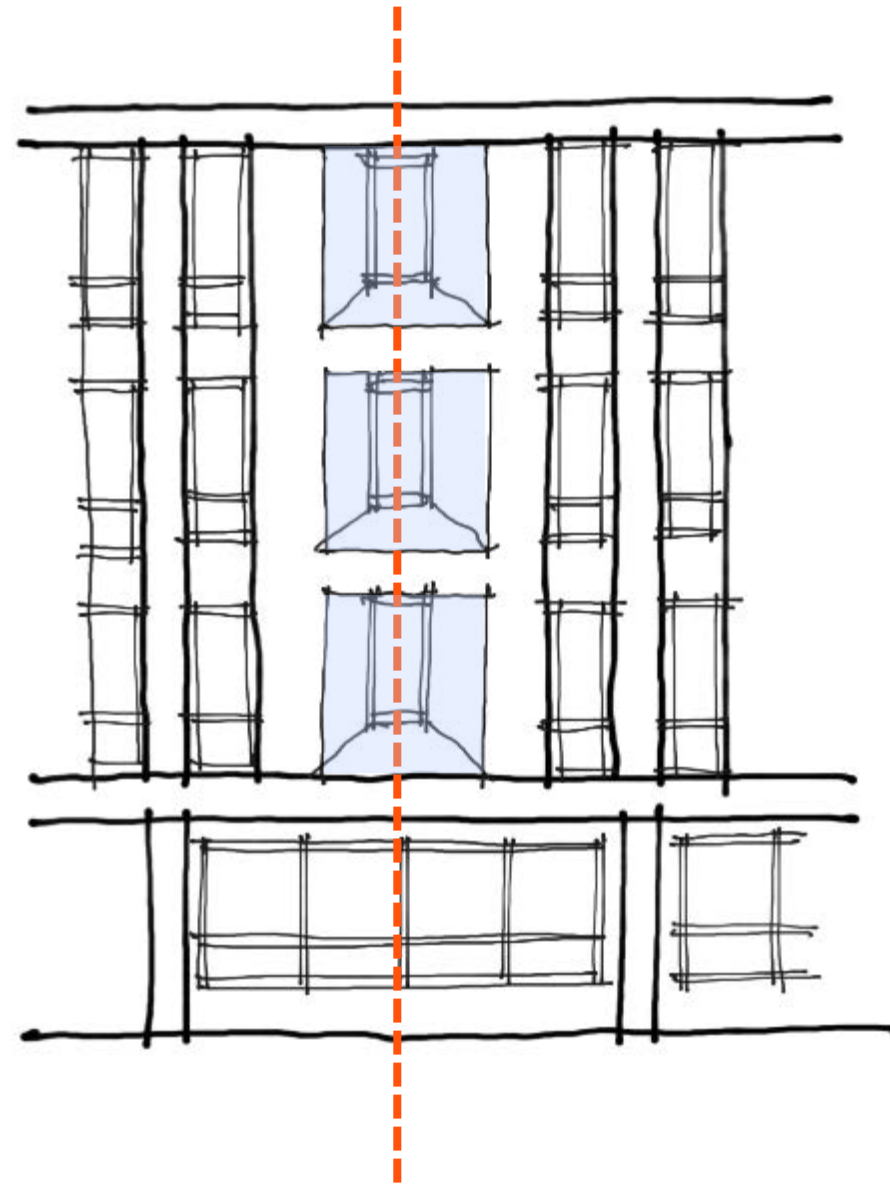

ABA

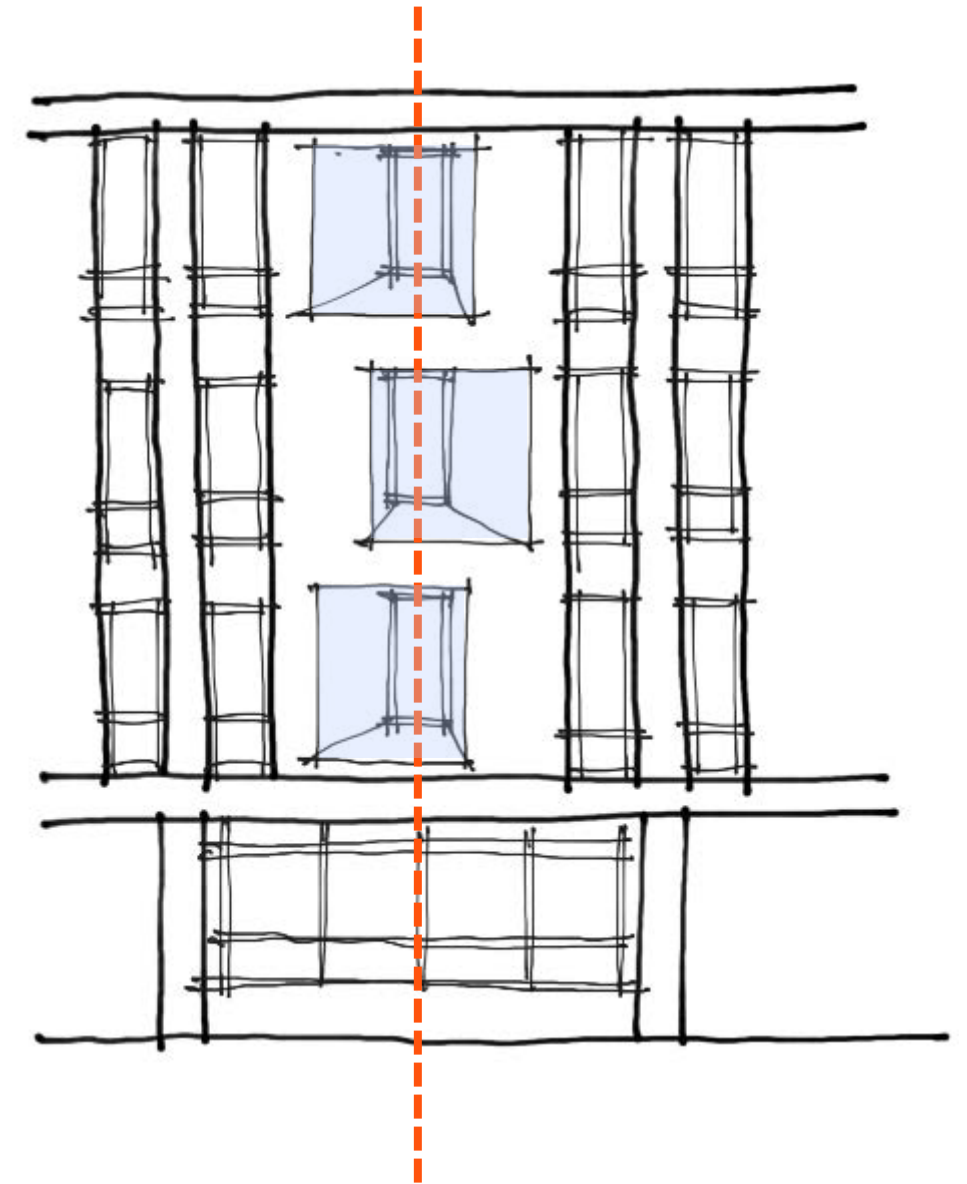

UPDATED ELEVATION CONCEPT

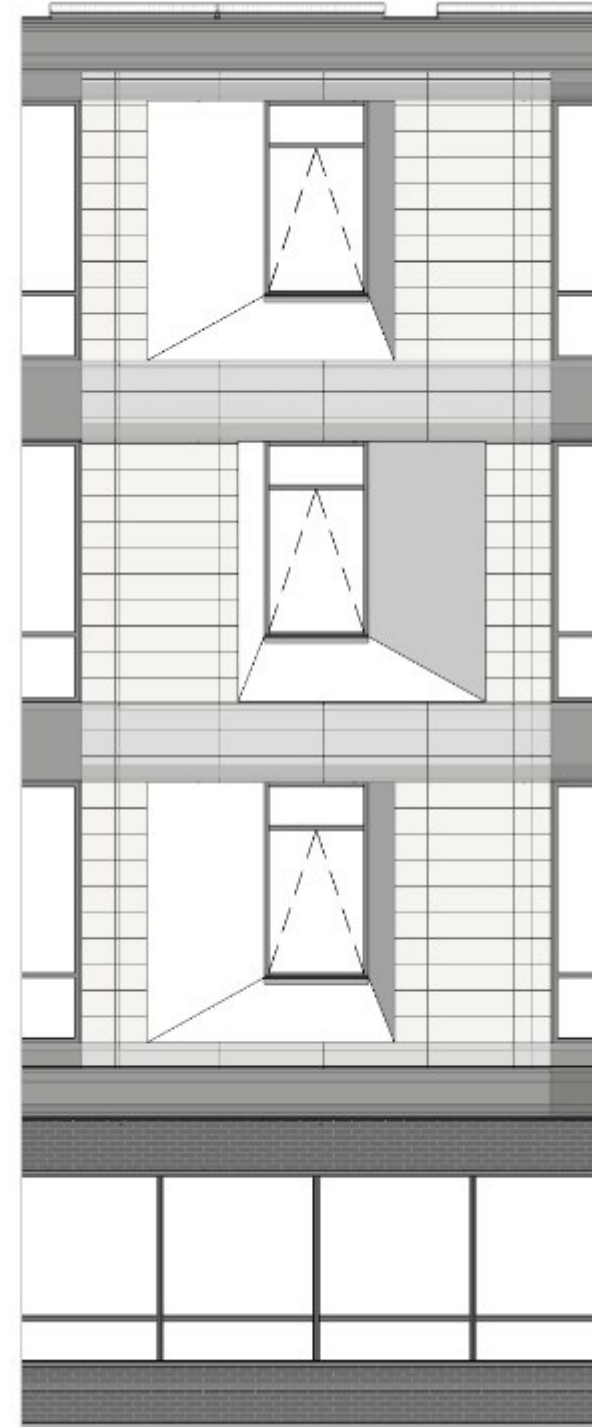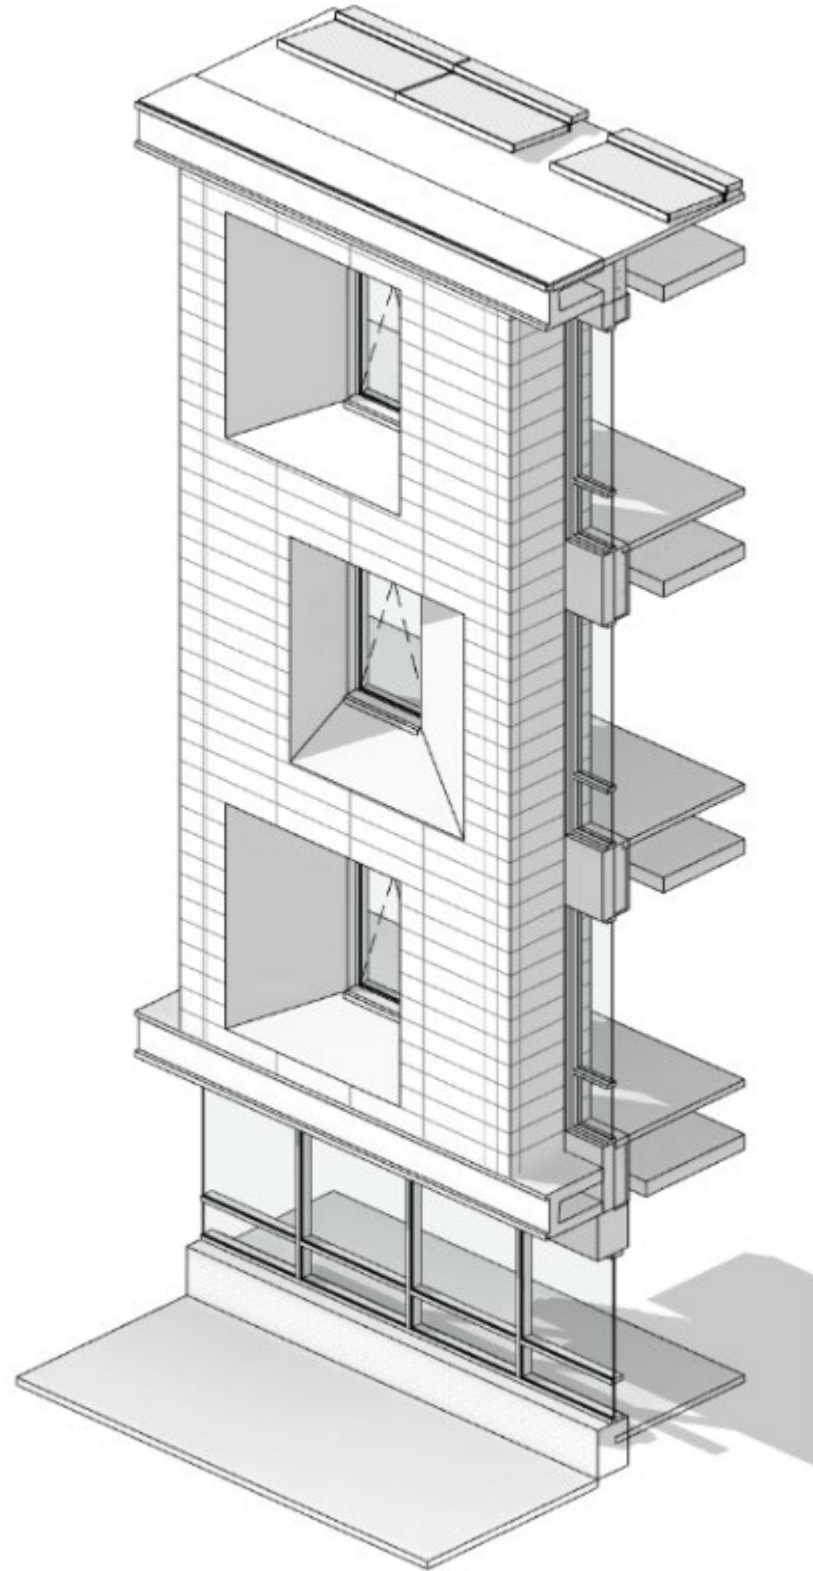

PREVIOUS ELEVATION CONCEPT

NORTH ELEVATION



Previous concept

UPDATED ELEVATION CONCEPT 1

NORTH ELEVATION



Updated concept 1

UPDATED ELEVATION CONCEPT 2

NORTH ELEVATION



Updated concept 2

UPDATED ELEVATION CONCEPT 3

NORTH ELEVATION



Updated concept 3

ELEVATION CONCEPTS

SCHOOL ENTRANCE



ELEVATION CONCEPTS

STREET PRESENCE ON ALABAMA AVENUE SE



ELEVATION CONCEPTS

COMMUNITY ENTRANCE




ELEVATION CONCEPTS

VIEW OF GYM



ELEVATION CONCEPTS

WEST ELEVATION - EXISTING

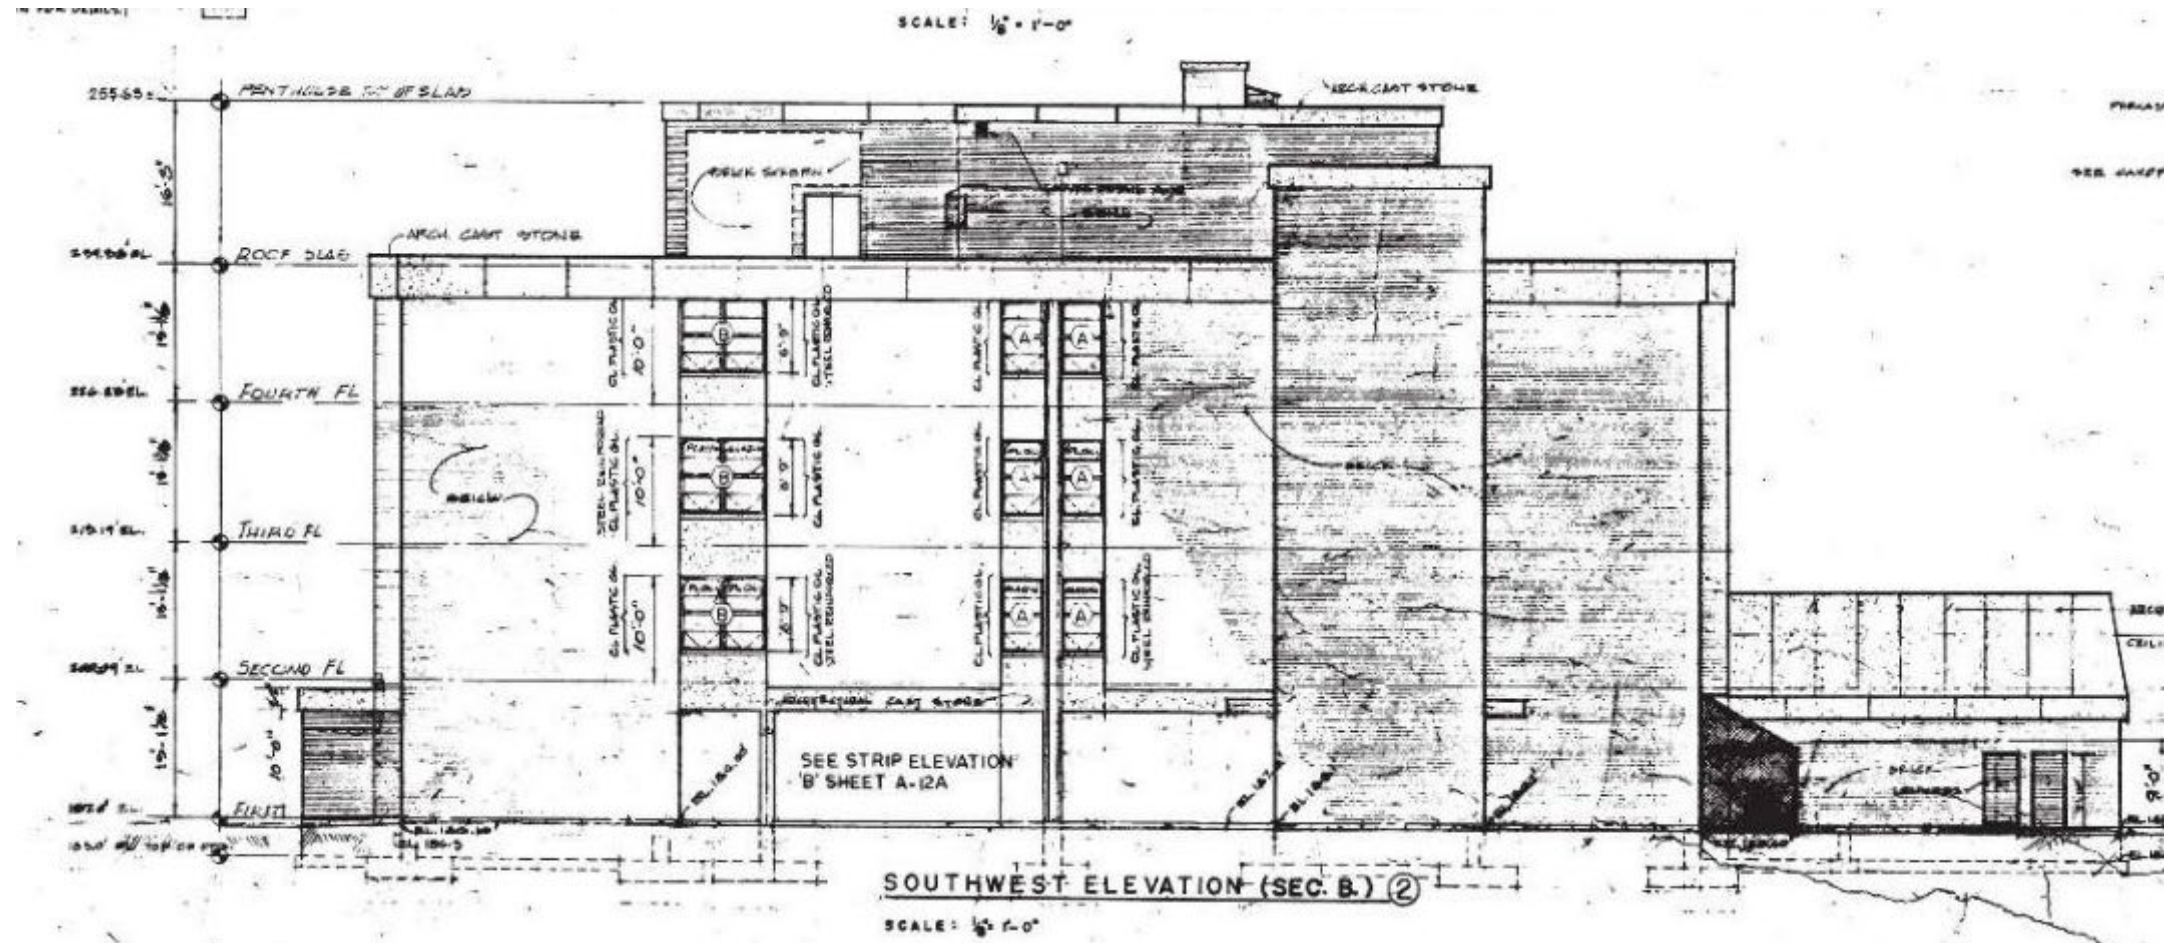

ELEVATION CONCEPT

PROPOSED WEST ELEVATION



ELEVATION CONCEPTS

PROPOSED SOUTH ELEVATION



ELEVATION CONCEPT

PROPOSED SOUTH ELEVATION




ELEVATION CONCEPTS


PROPOSED EAST ELEVATION



ENVELOPE MATERIALS

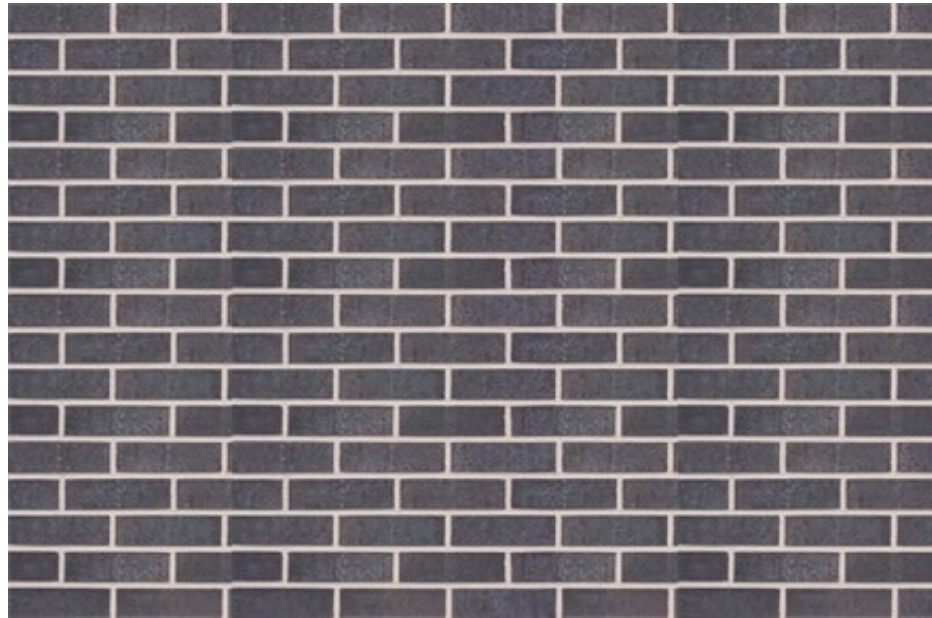

Manganese Iron Spot Brick at first floor

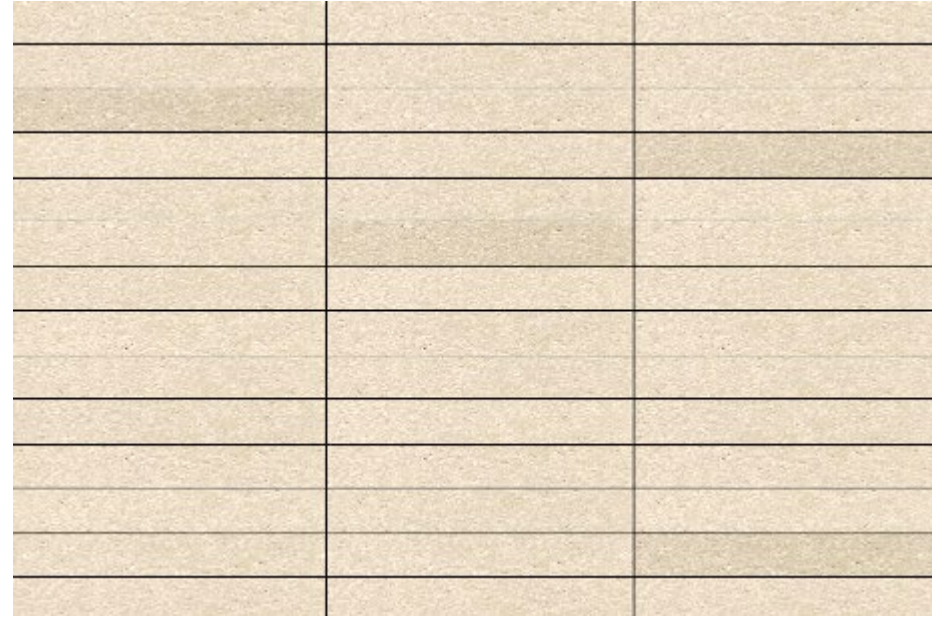


Rainscreen Panels in Color "Sand"



Aluminum elements at exterior window systems



Metal panel system, gym second floor

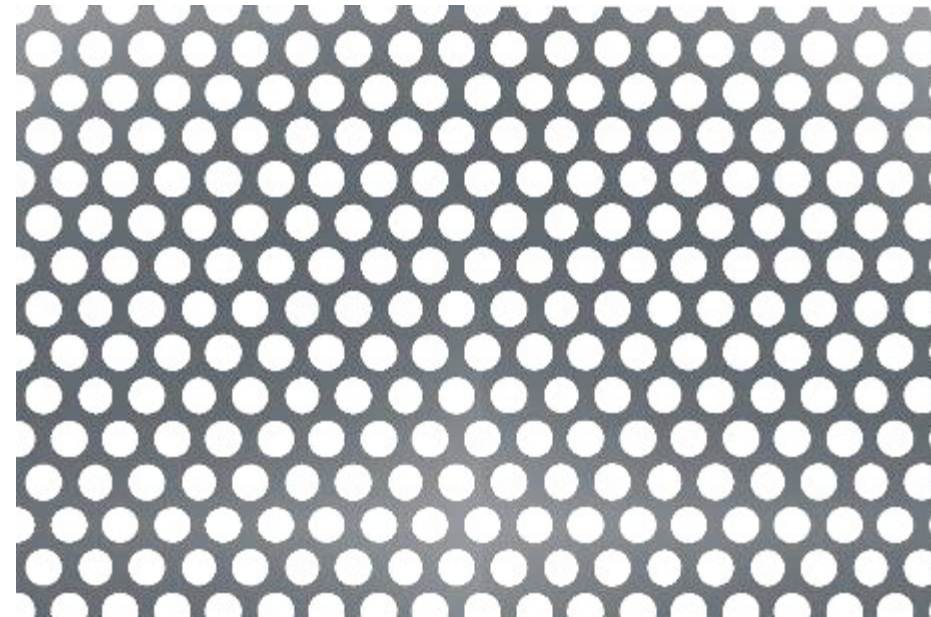

Sun Shade: Perforated Aluminum
Charcoal Gray



Discussion