



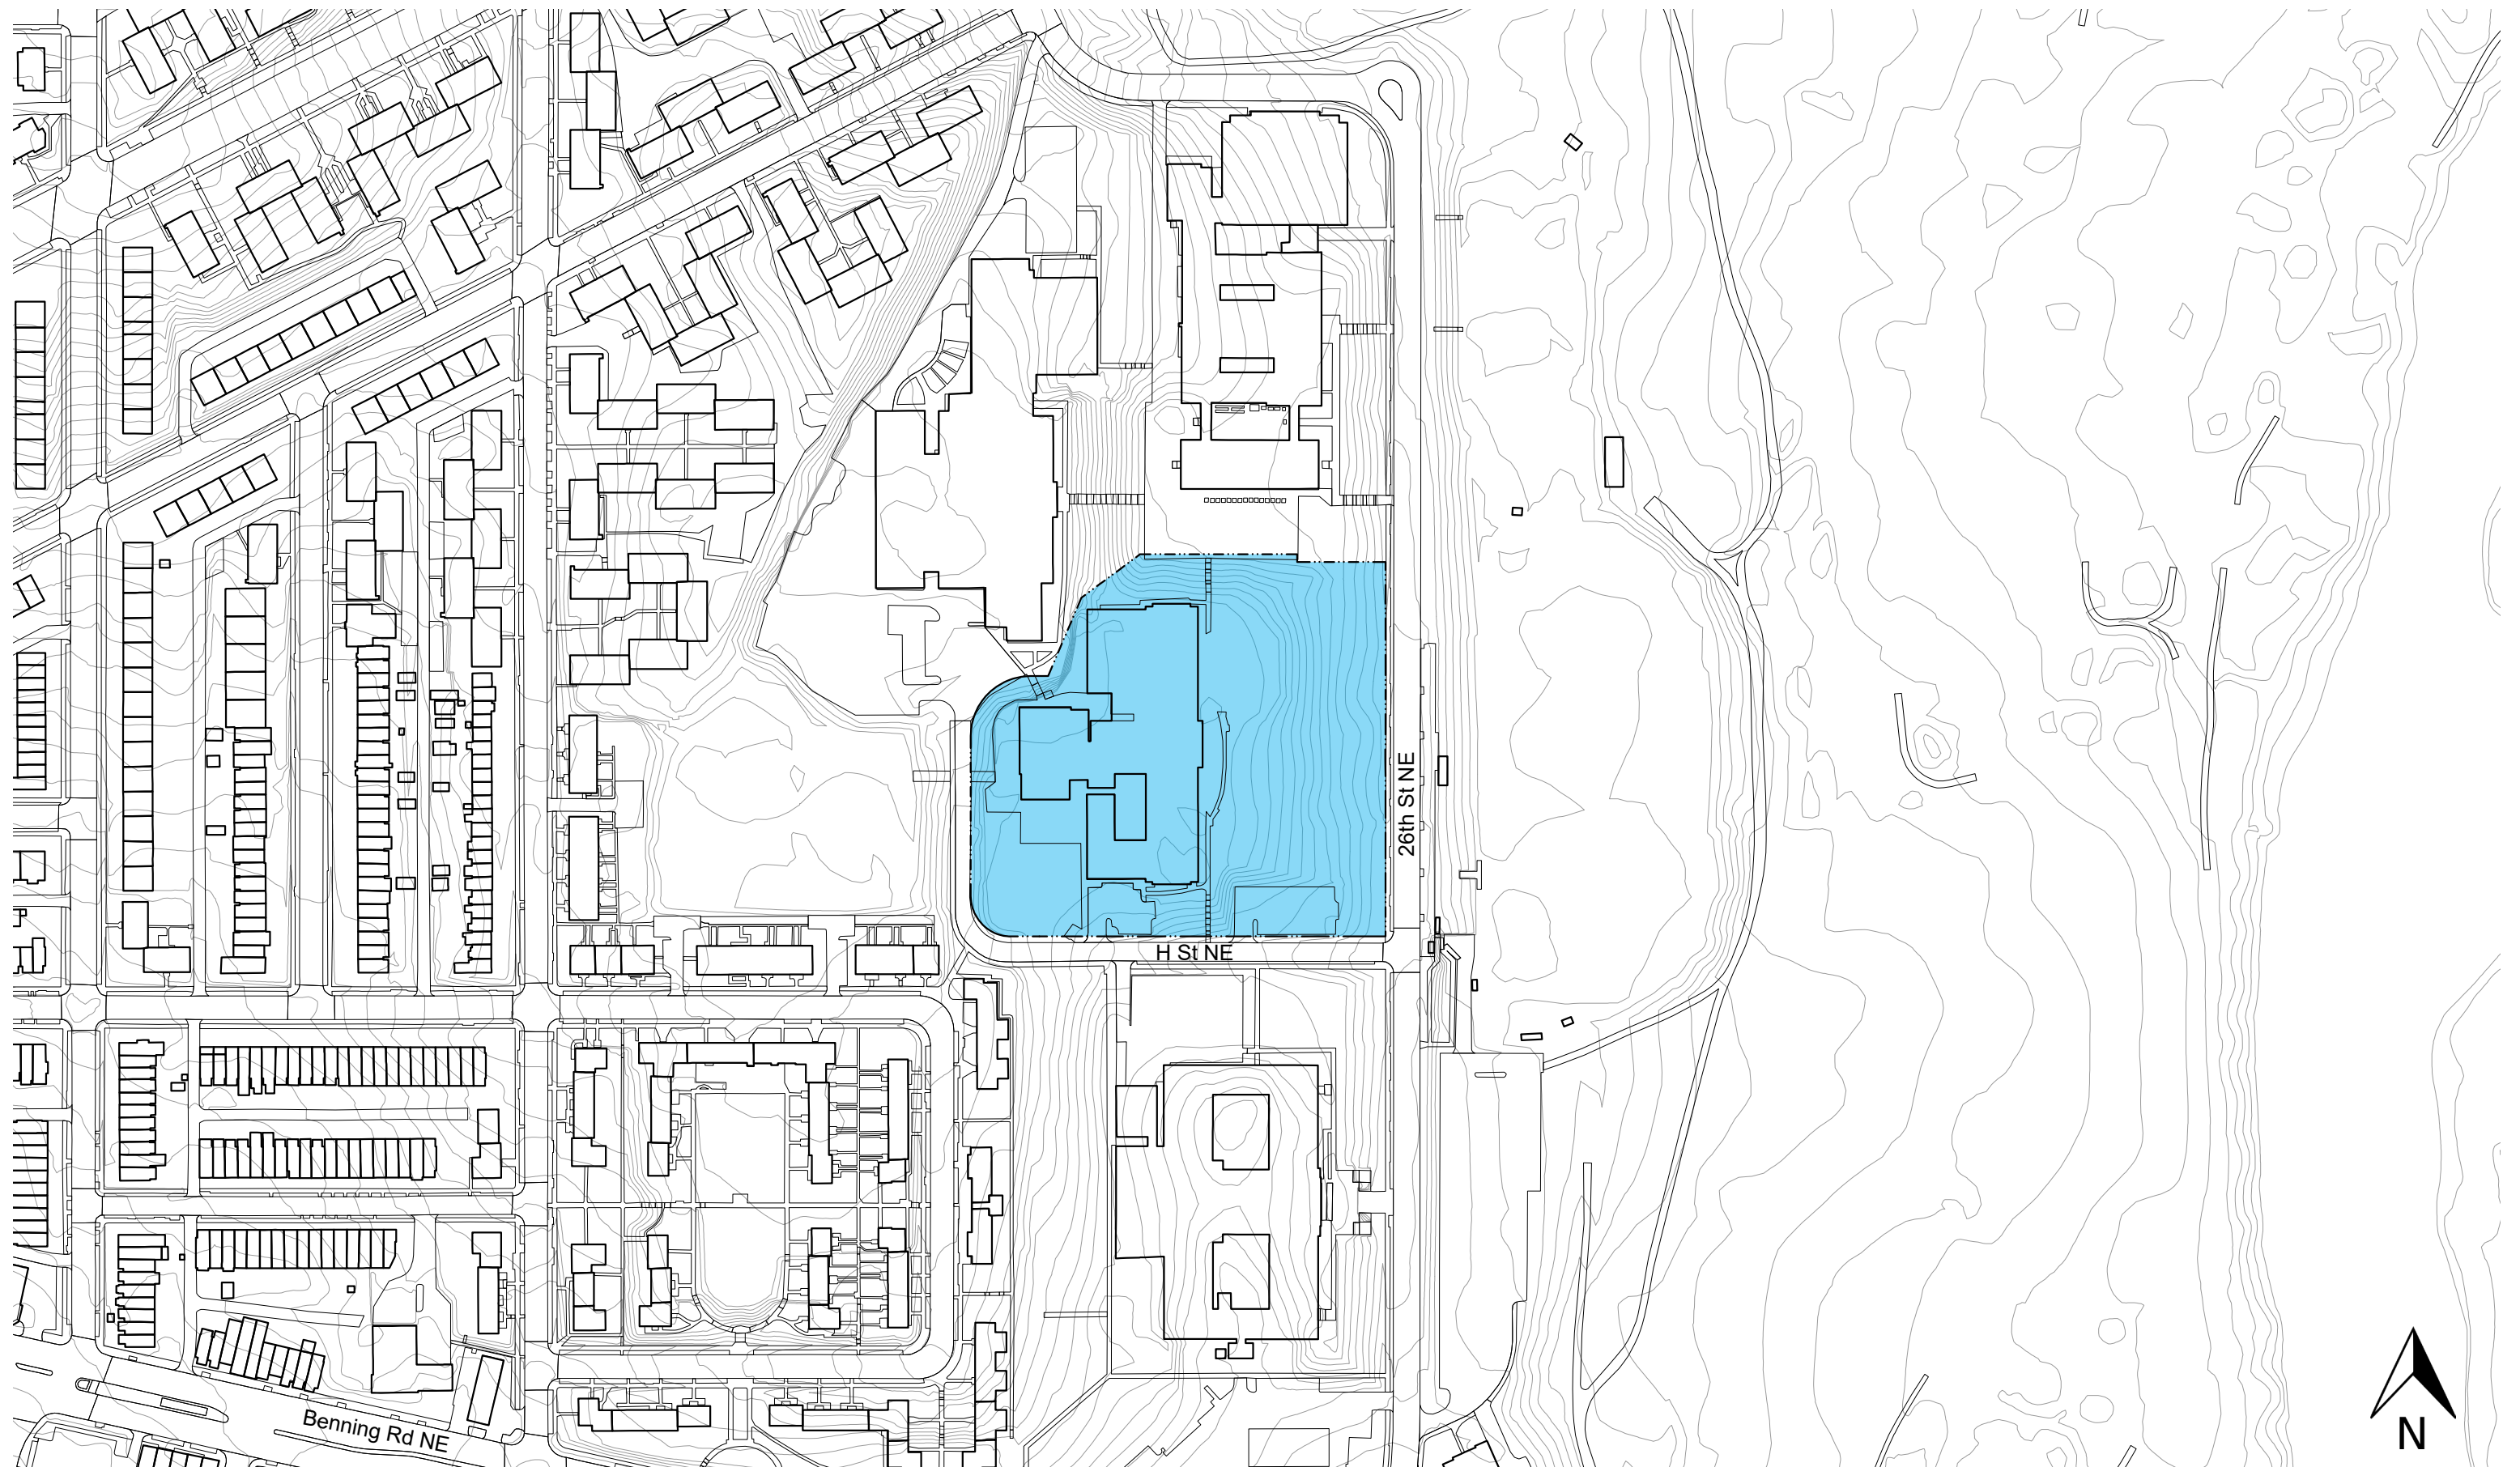
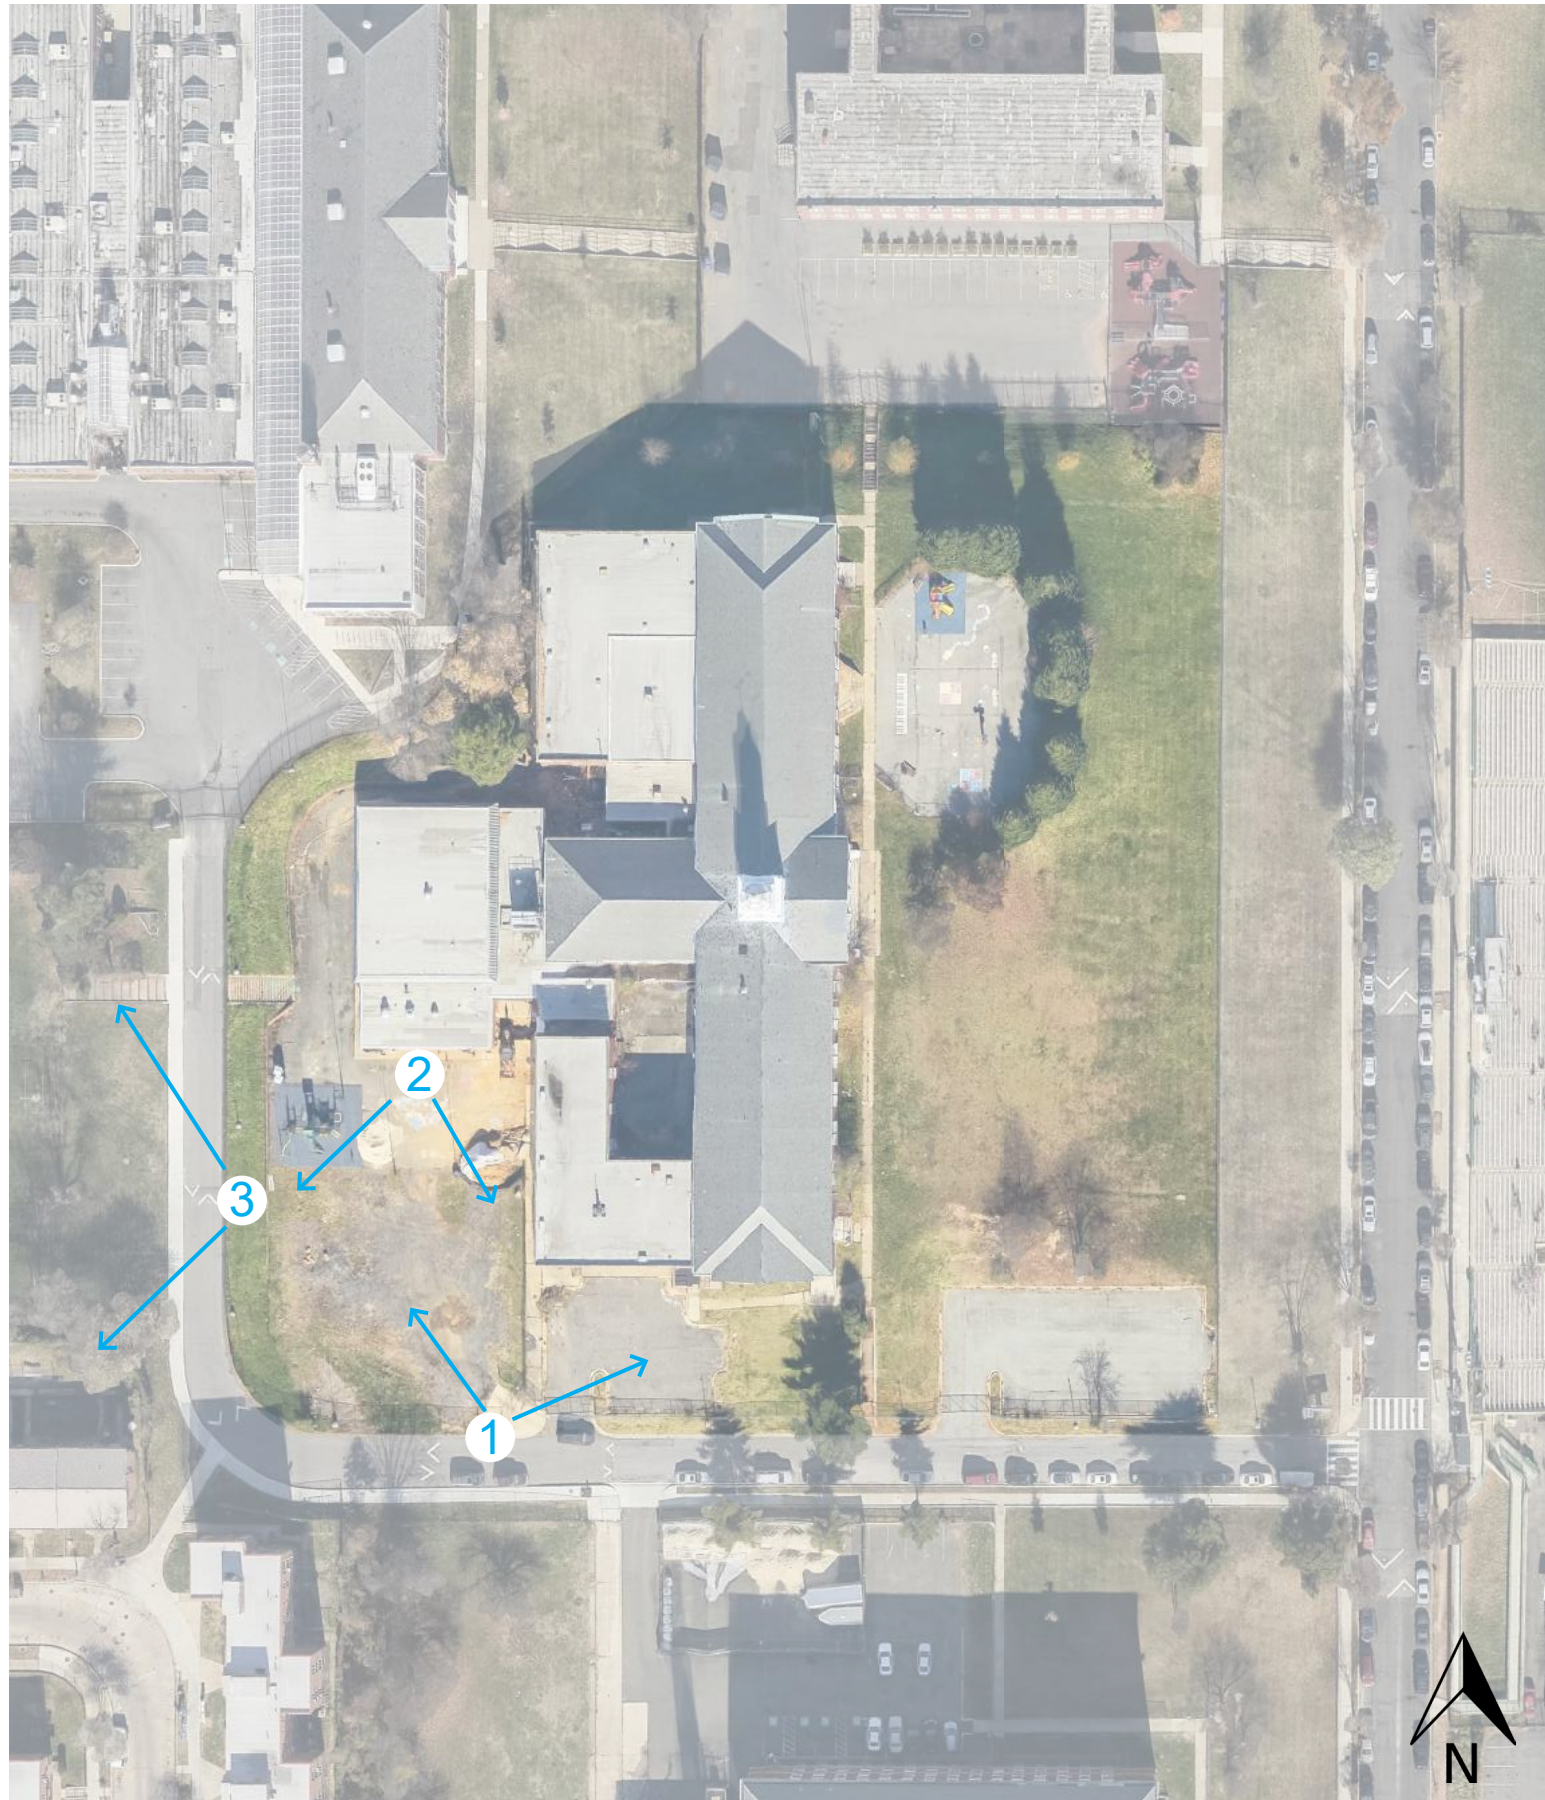
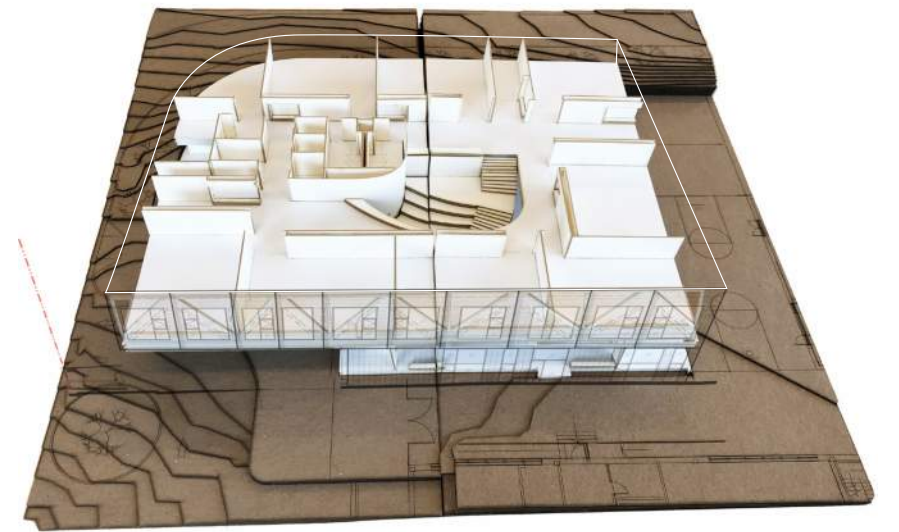


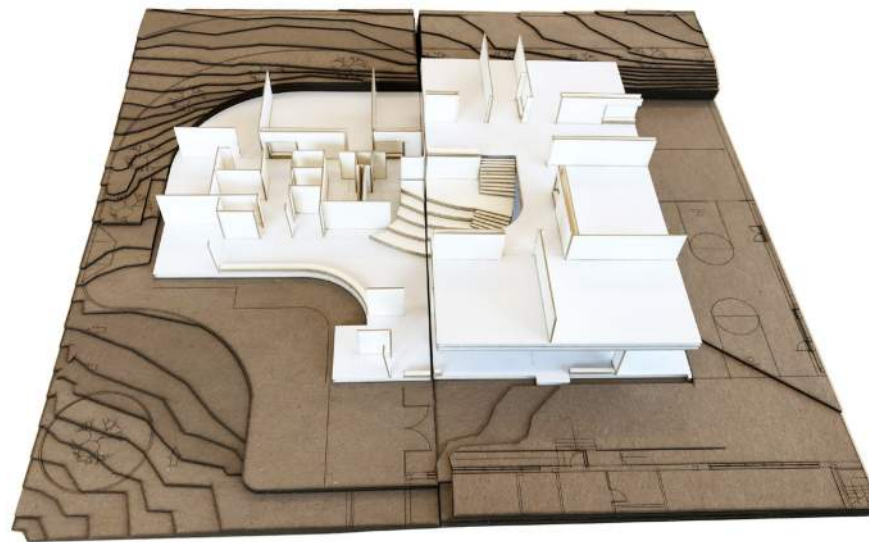



Central Community Space

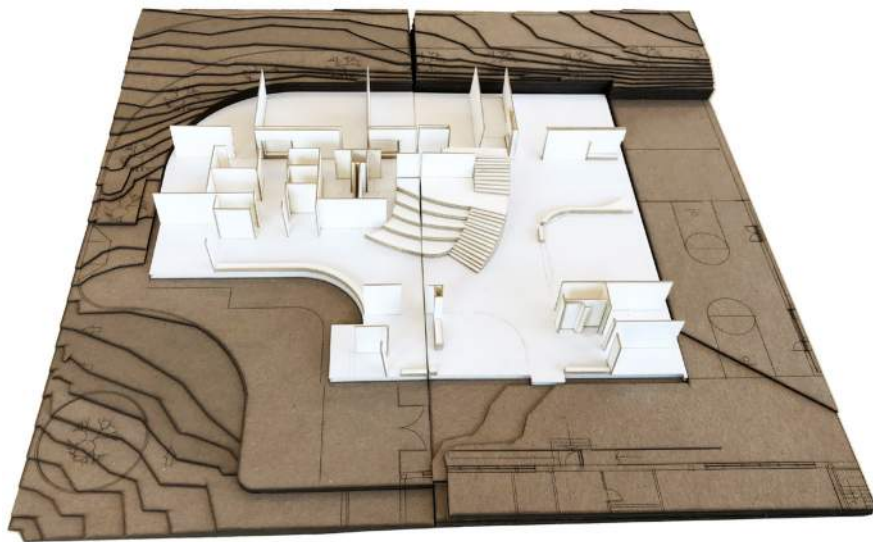

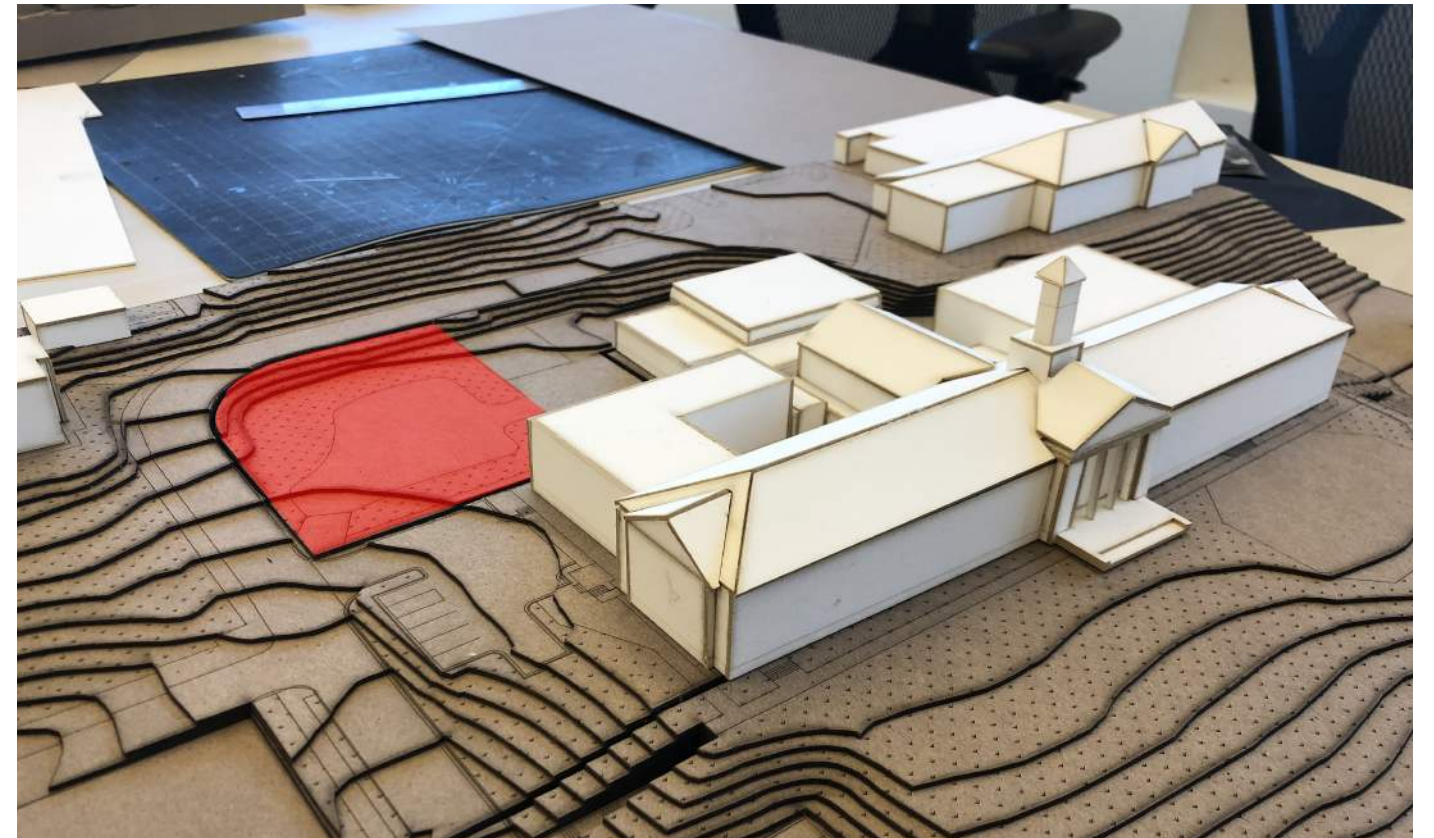


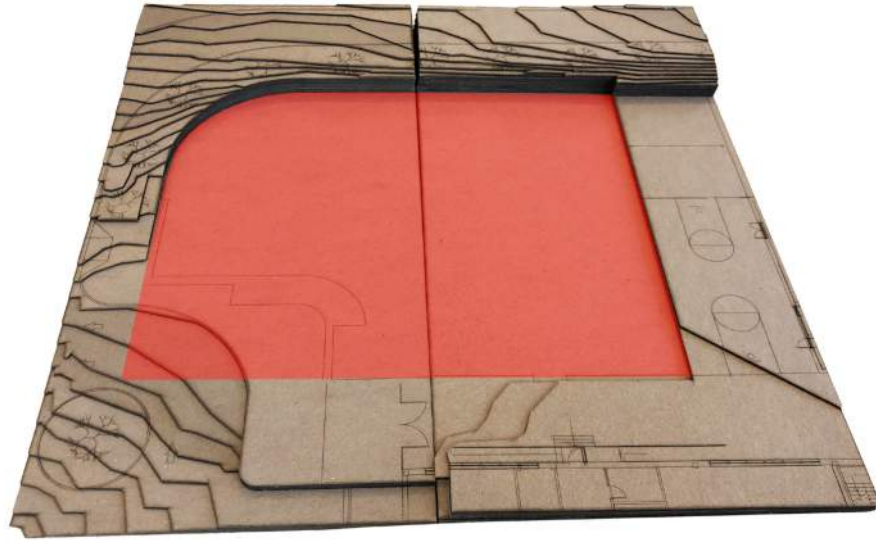

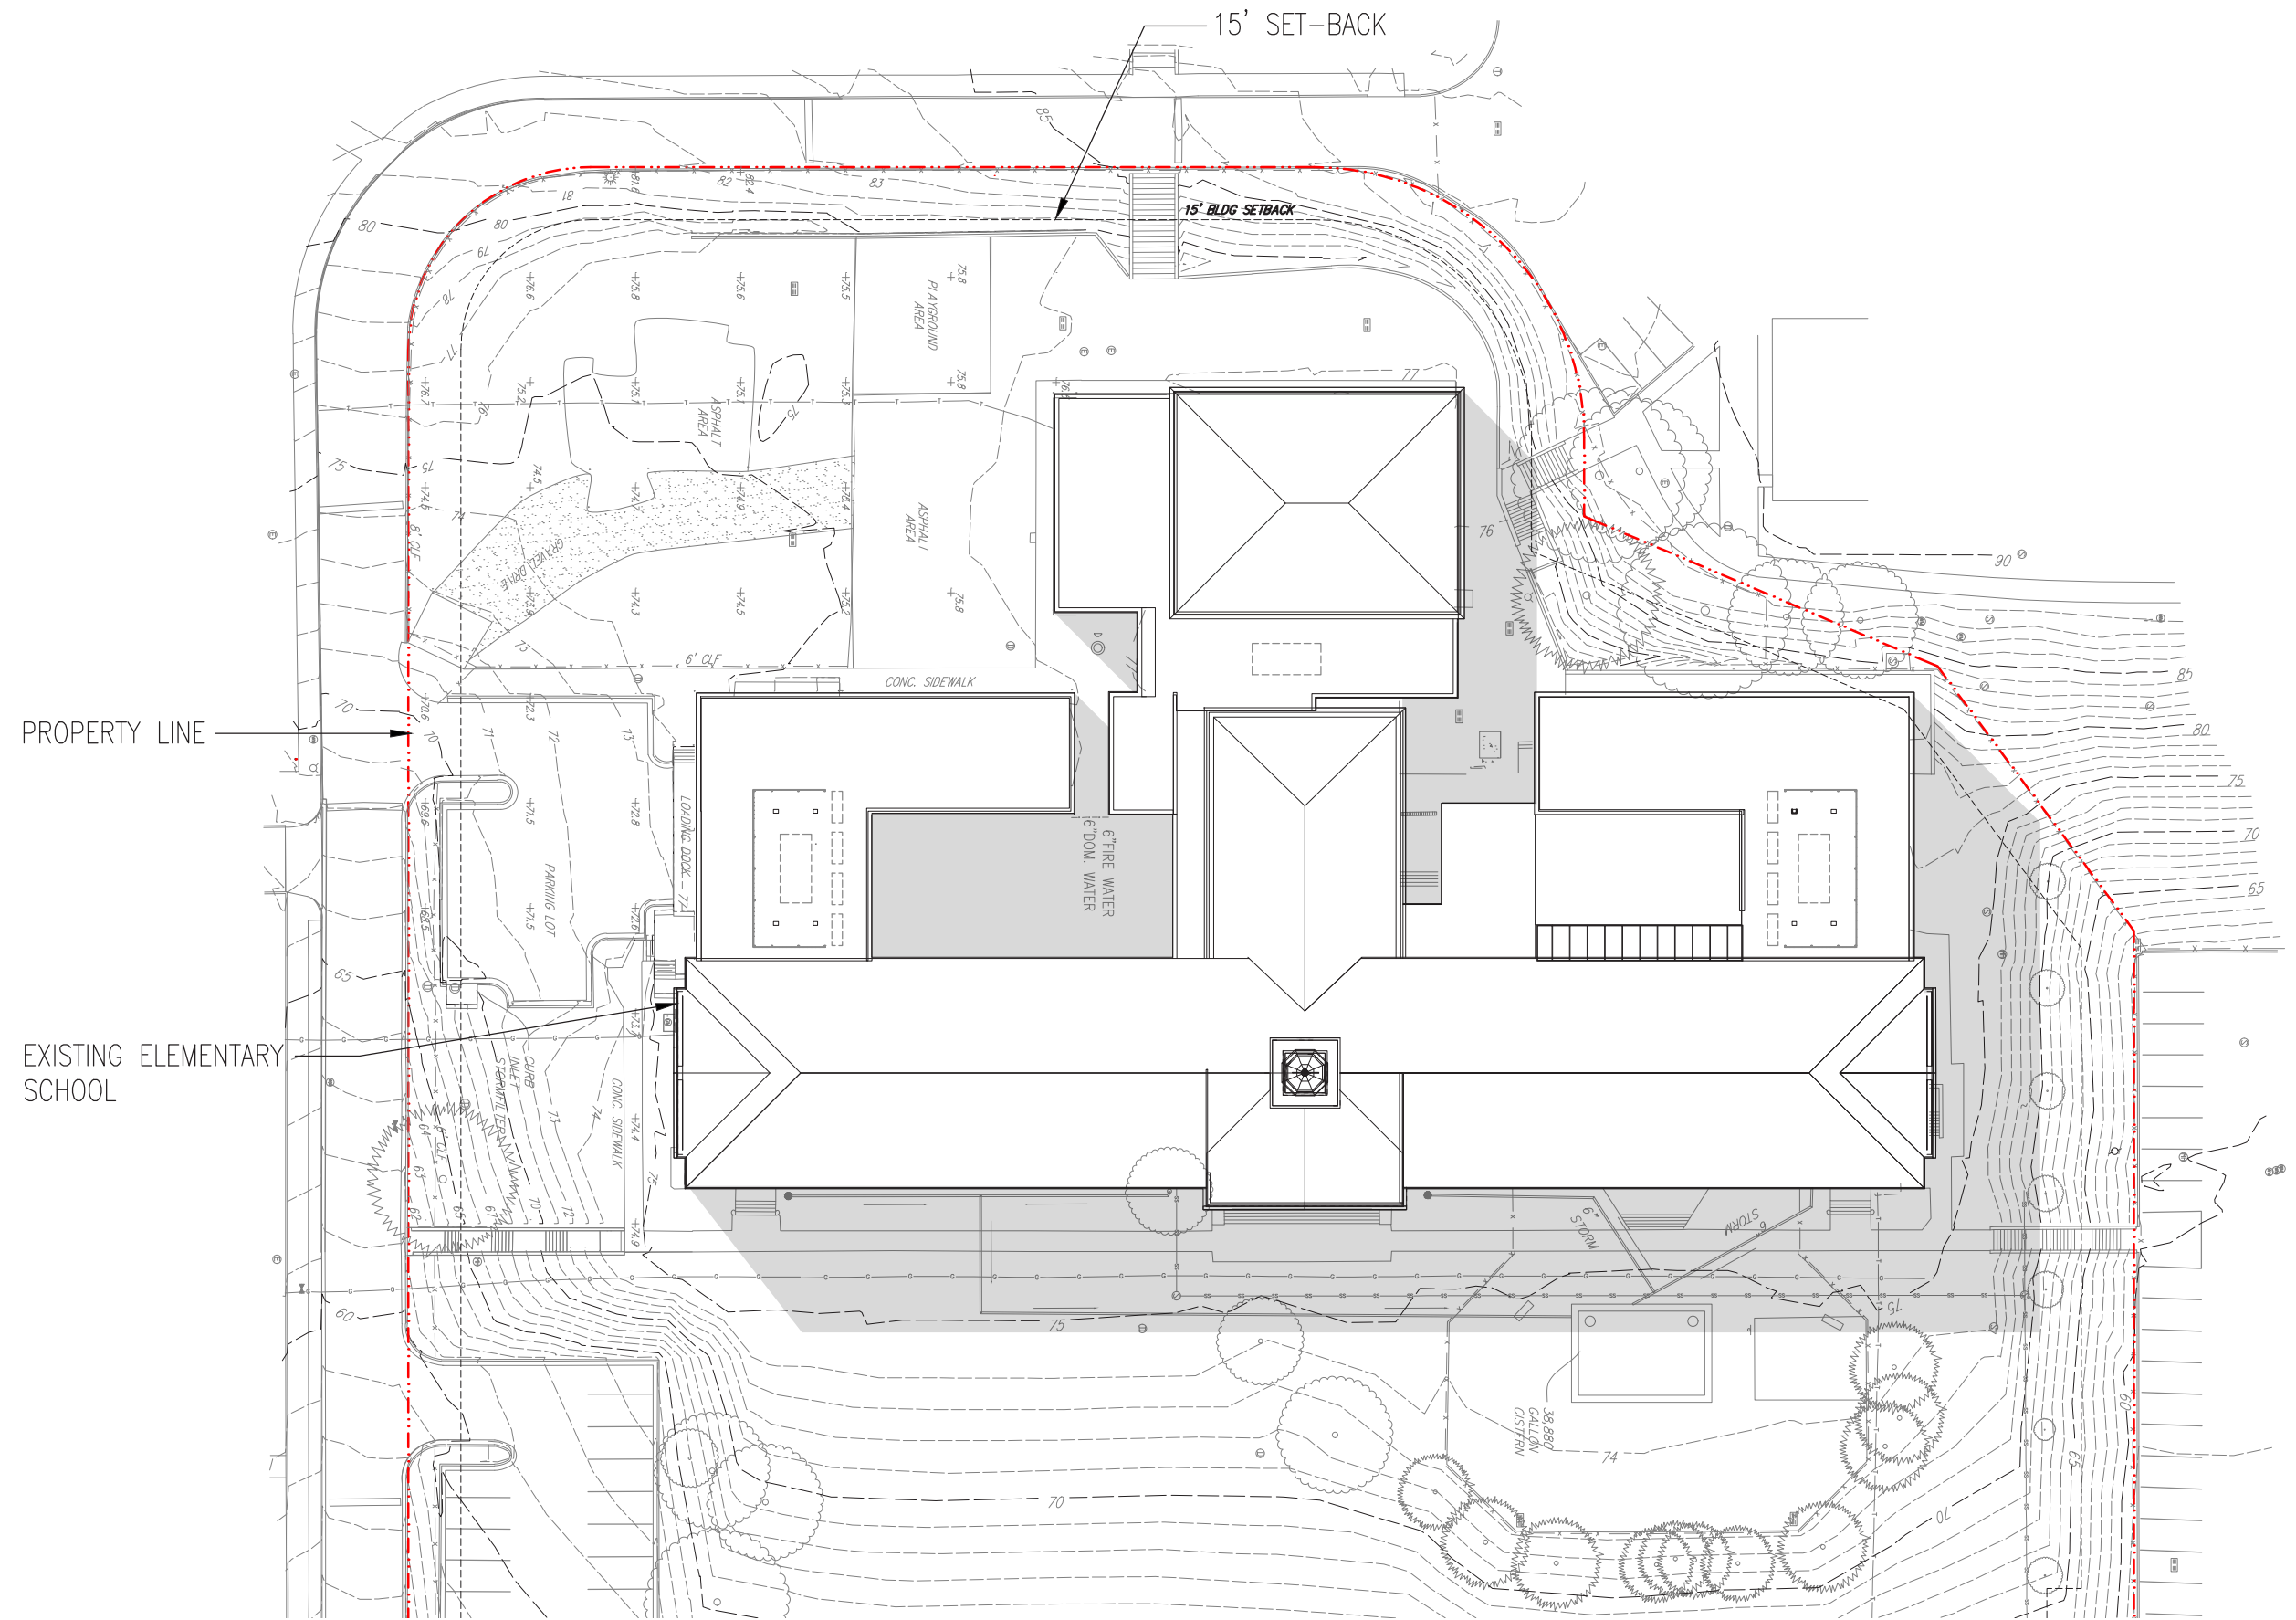

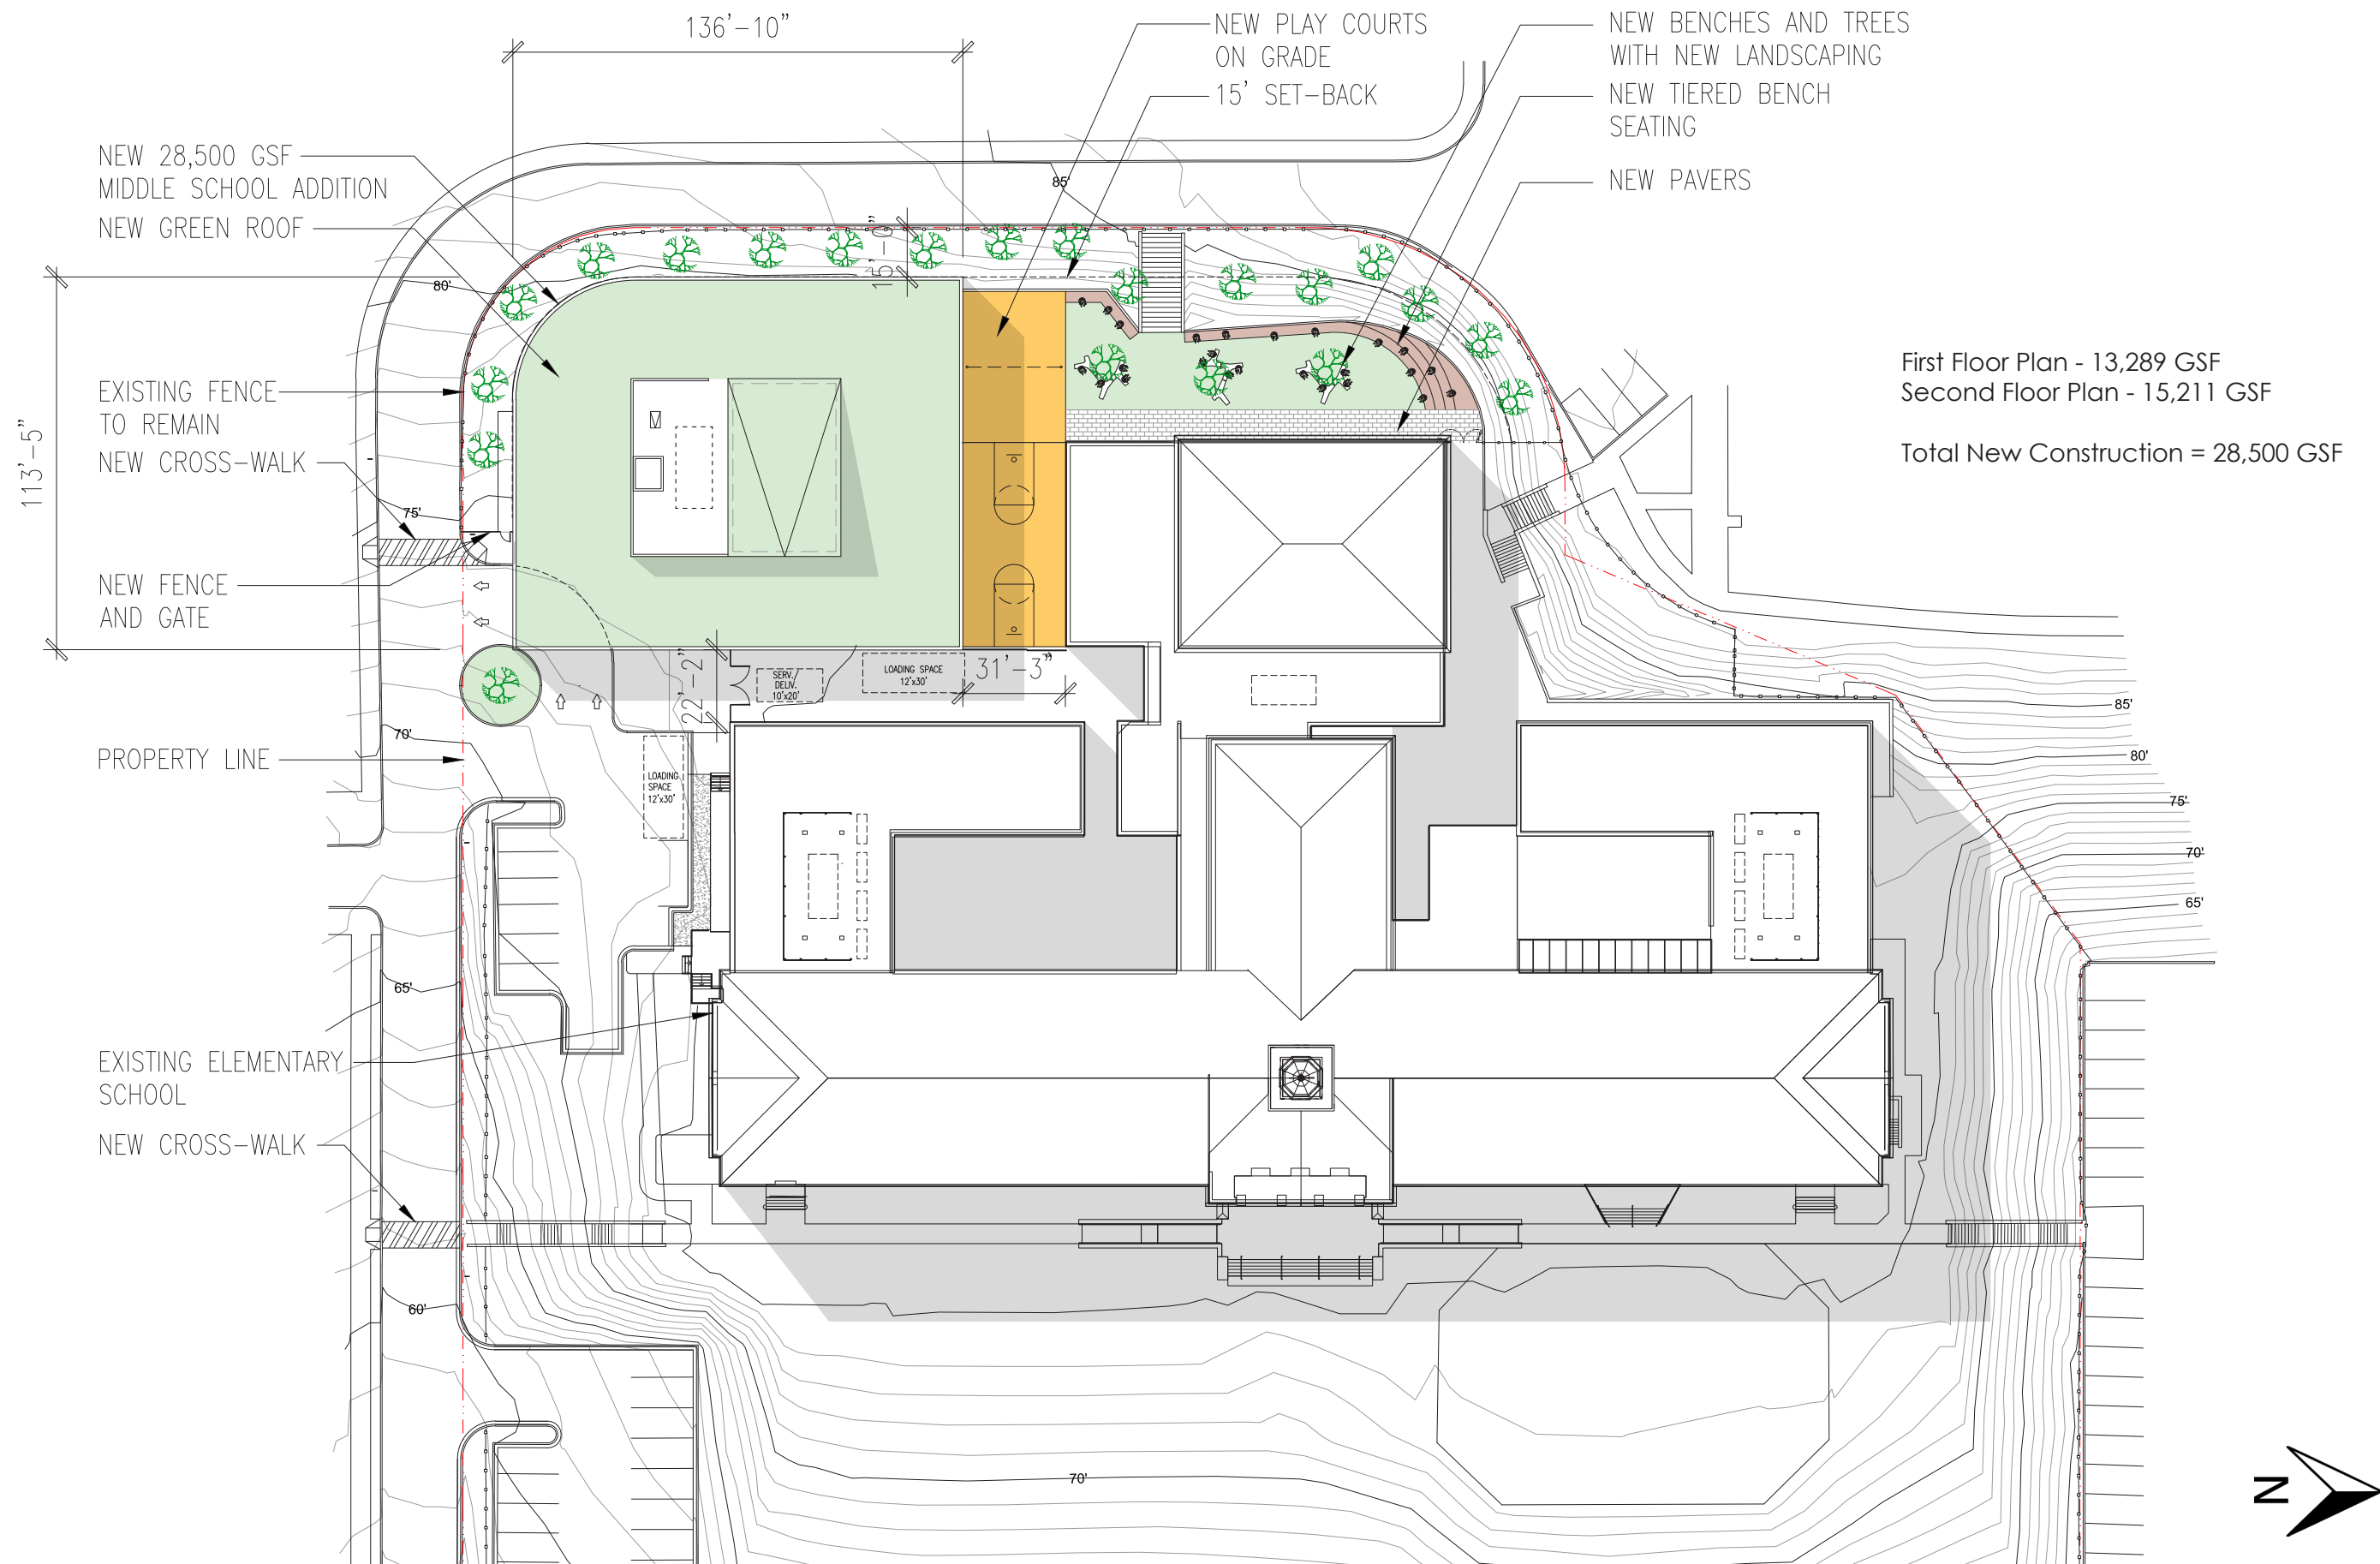


H.P. LIGHT MONITOR
EL. 40'-6" (116'-0")
T.O. PARAPET
EL. 30'-0" (105'-6")
T.O. ROOF SLAB
EL. 28'-6" (104'-0")
F.F.E. SECOND FLOOR
EL. 15'-0" (90'-6")
F.F.E. FIRST FLOOR
EL. 0'-0" (75'-6")
GRADE @ MAIN ENTRANCE
EL. -1'-6" (74'-0")


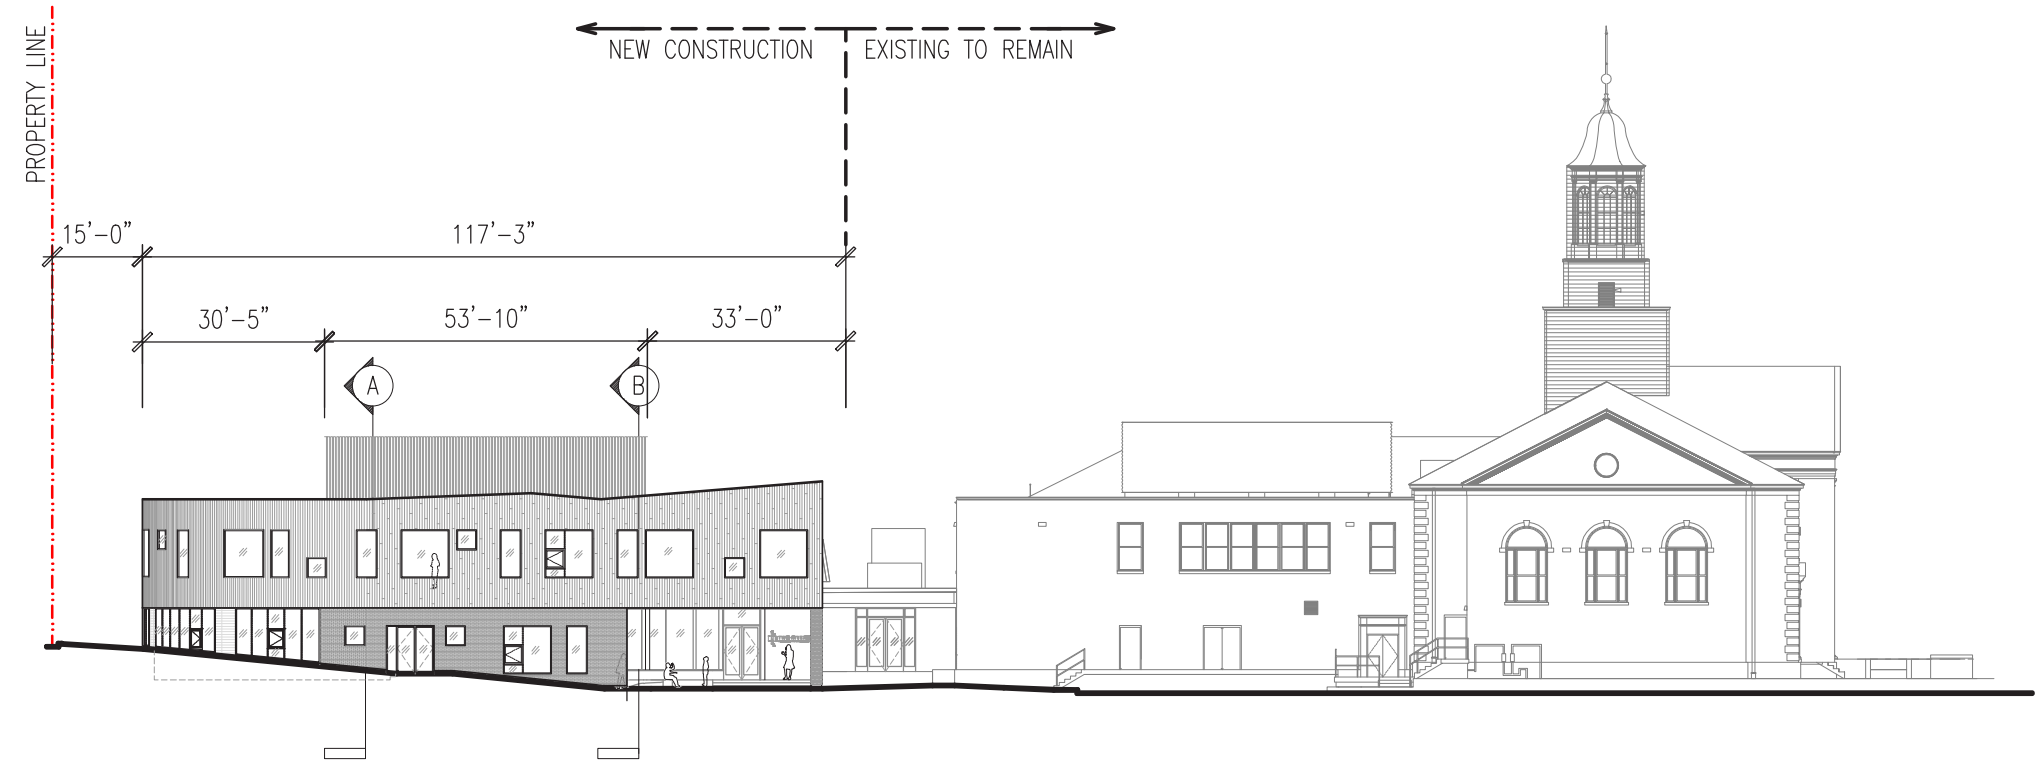


② SOUTH ELEVATION


H.P. LIGHT MONITOR
EL. 40'-6" (116'-0")
T.O. PARAPET
EL. 30'-0" (105'-6")
T.O. ROOF SLAB
EL. 28'-6" (104'-0")
F.F.E. SECOND FLOOR
EL. 15'-0" (90'-6")
F.F.E. FIRST FLOOR
EL. 0'-0" (75'-6")
GRADE @ MAIN ENTRANCE
EL. -1'-6" (74'-0")

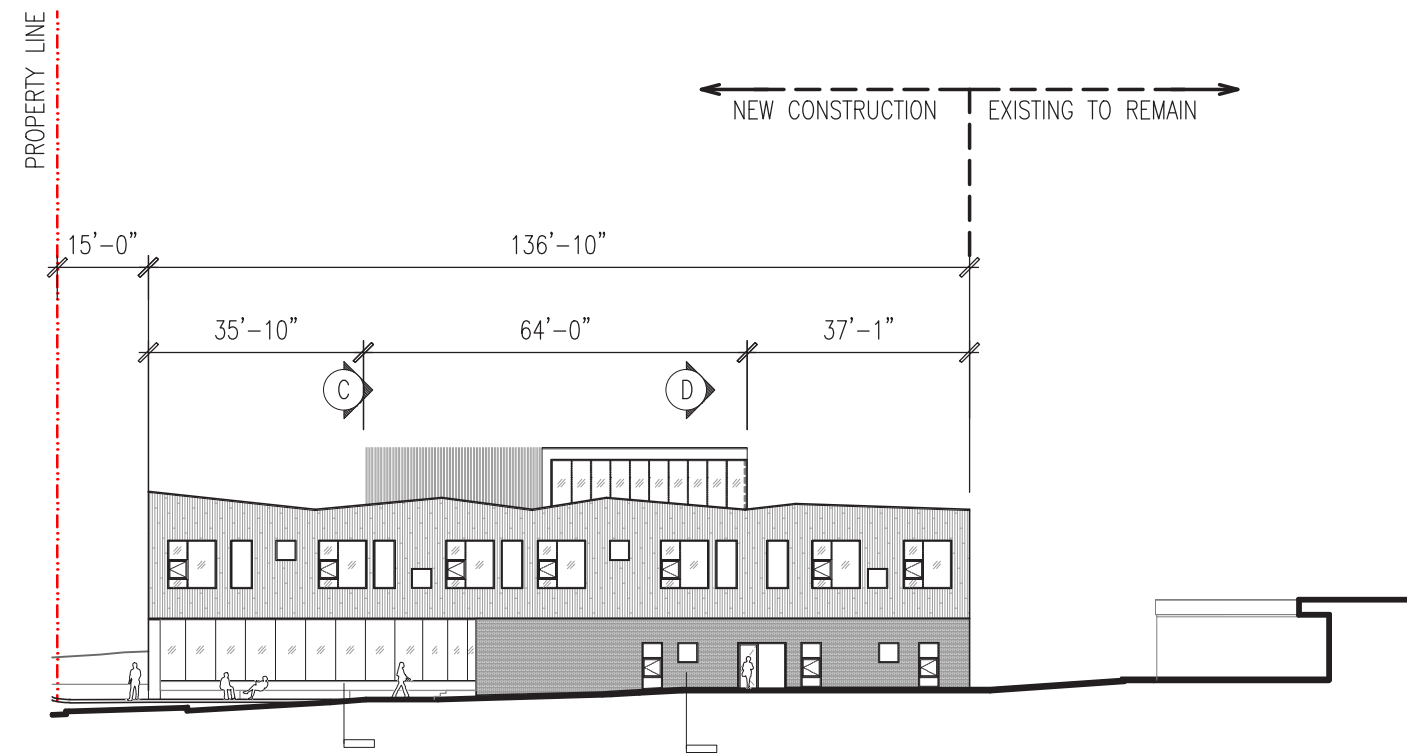

① EAST ELEVATION

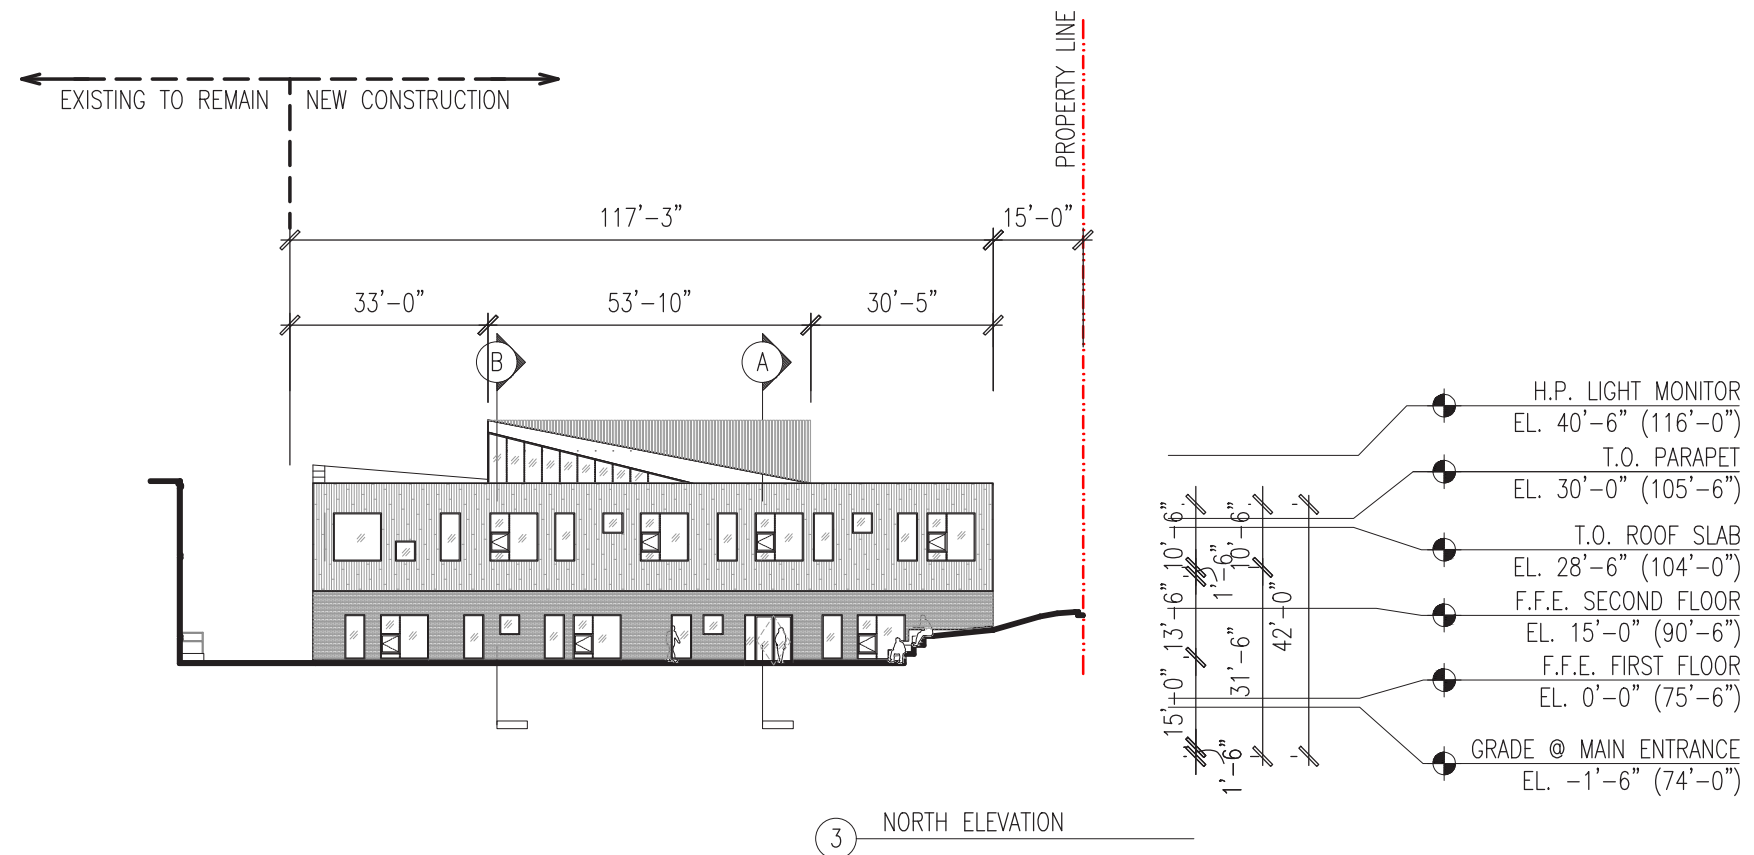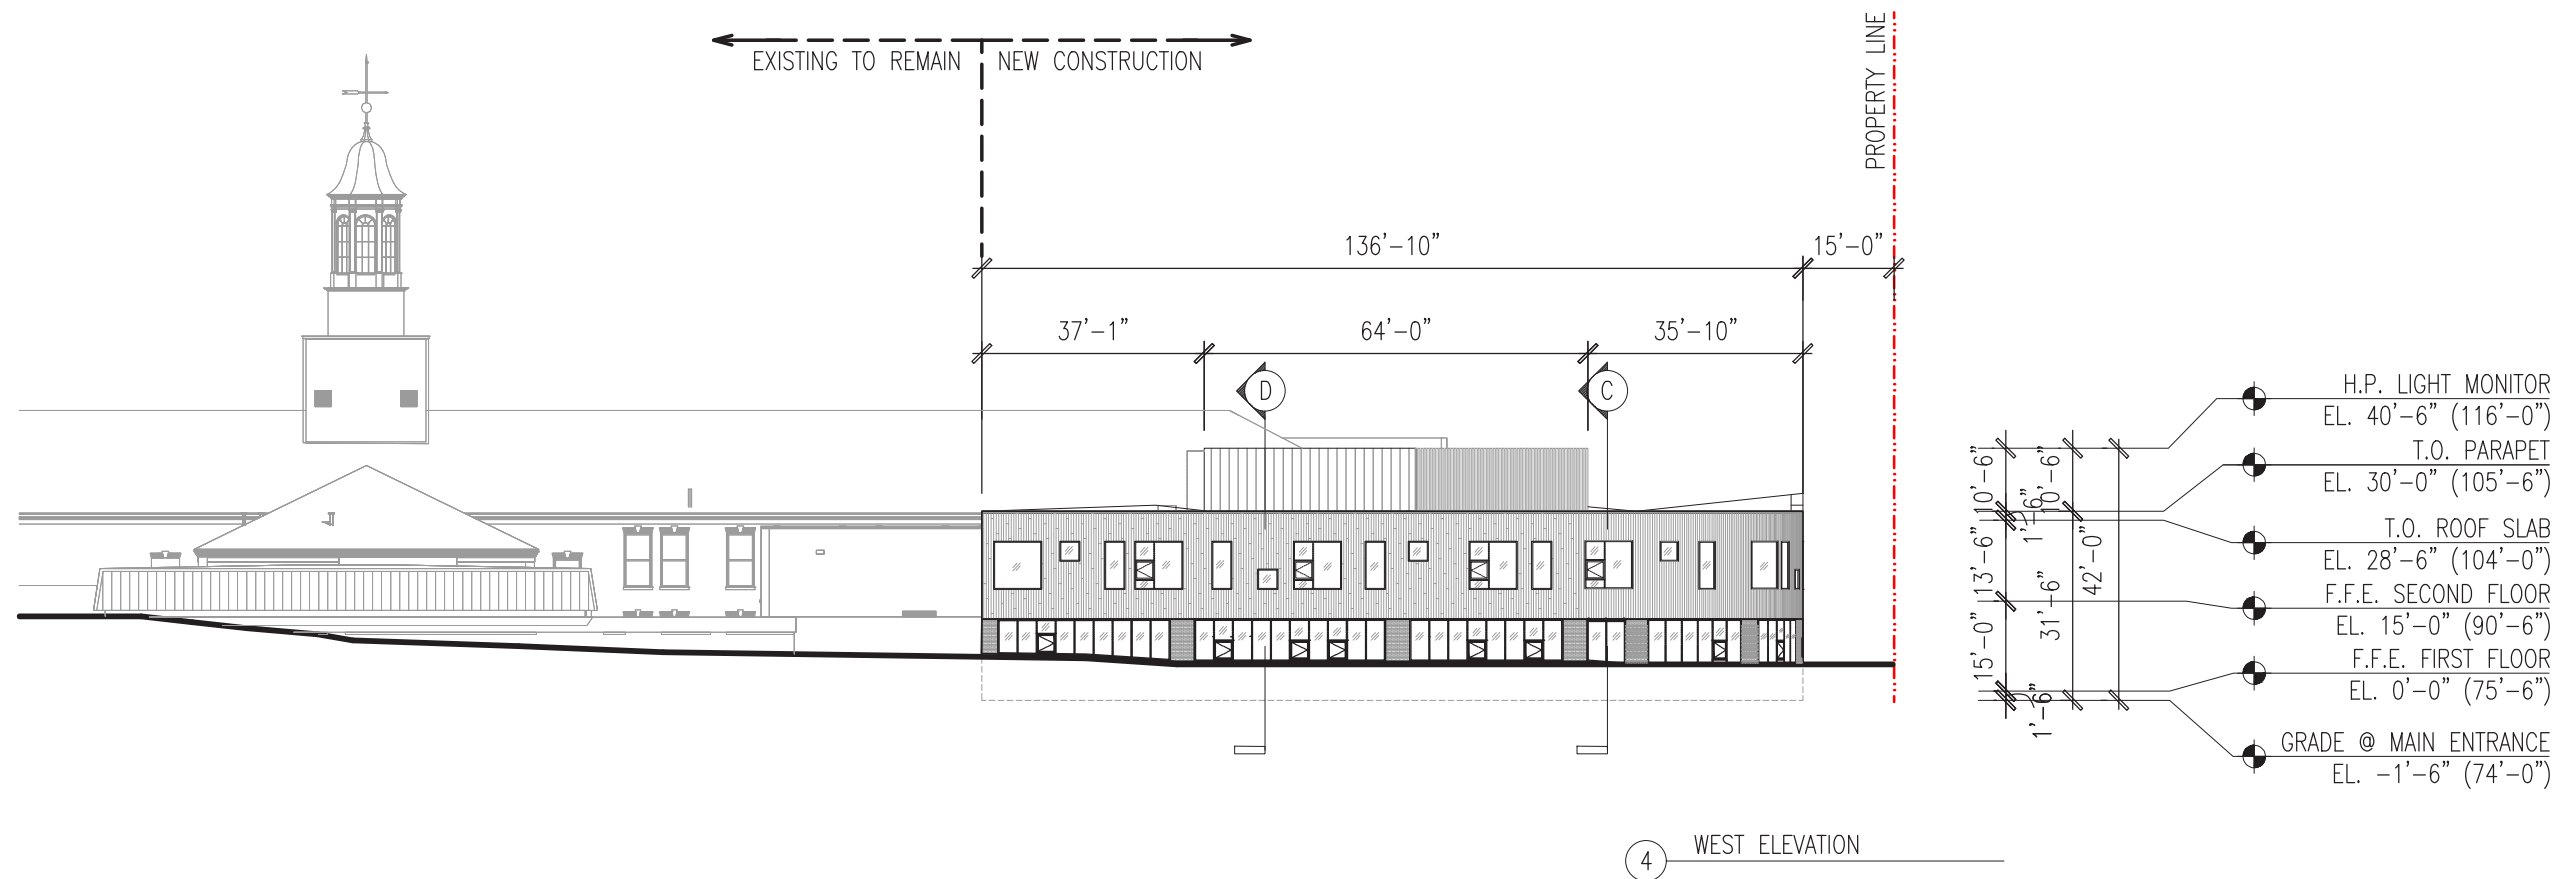


PROPERTY LINE

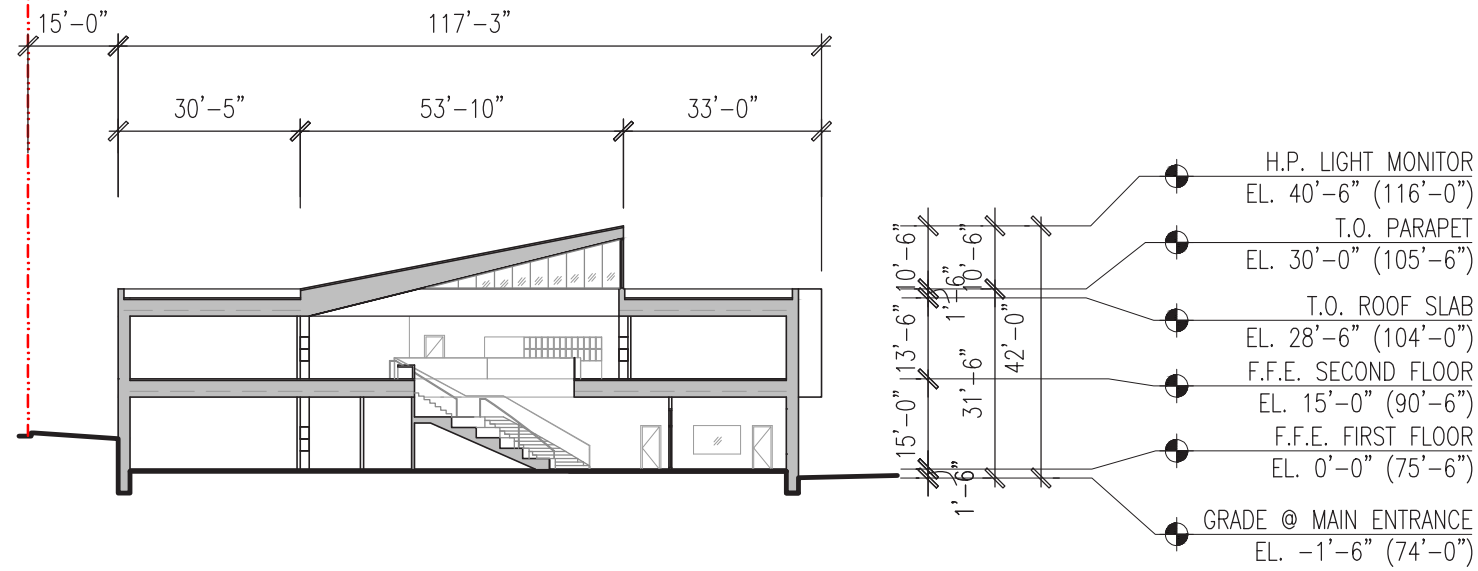


D BUILDING SECTION

PROPERTY LINE

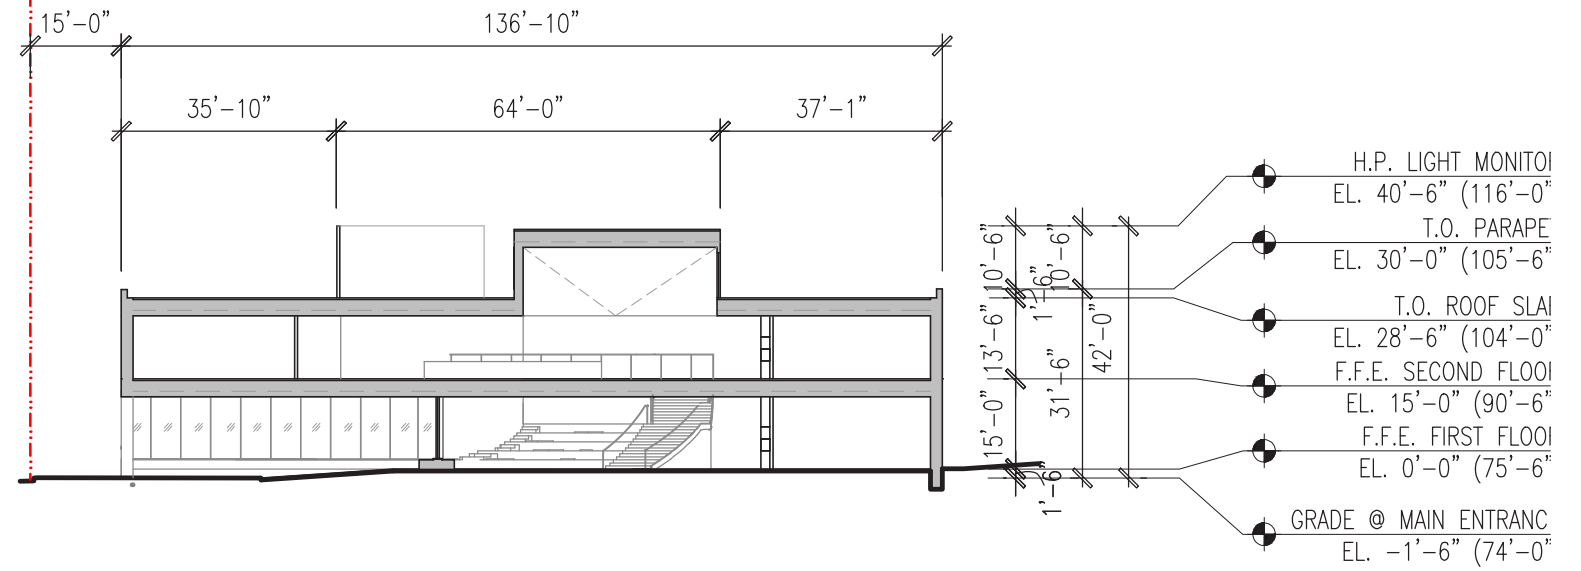


B BUILDING SECTION

PROPERTY LINE

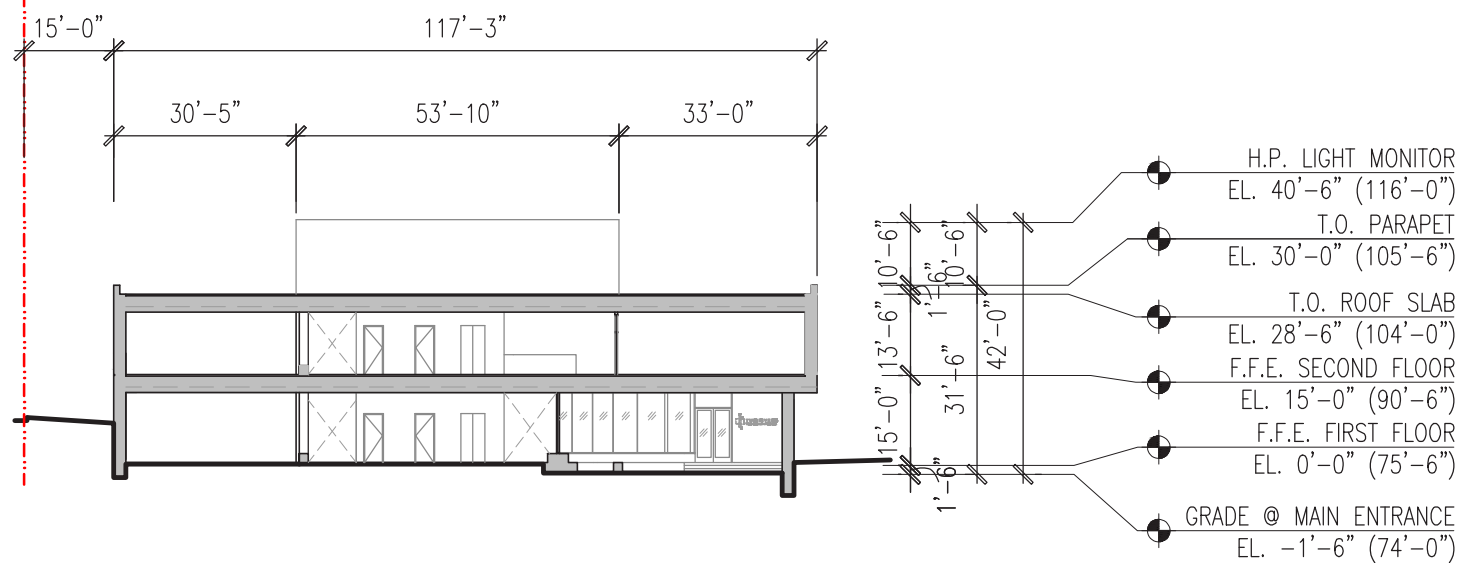


C BUILDING SECTION

PROPERTY LINE

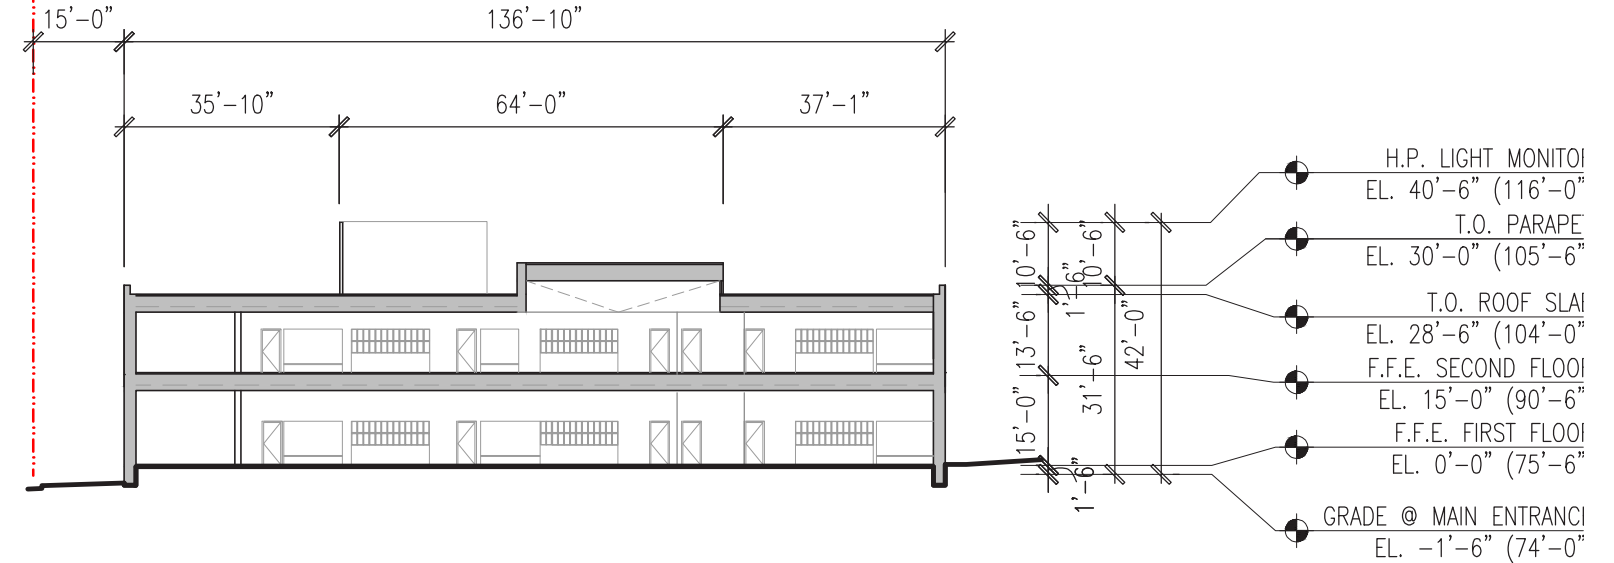

A BUILDING SECTION

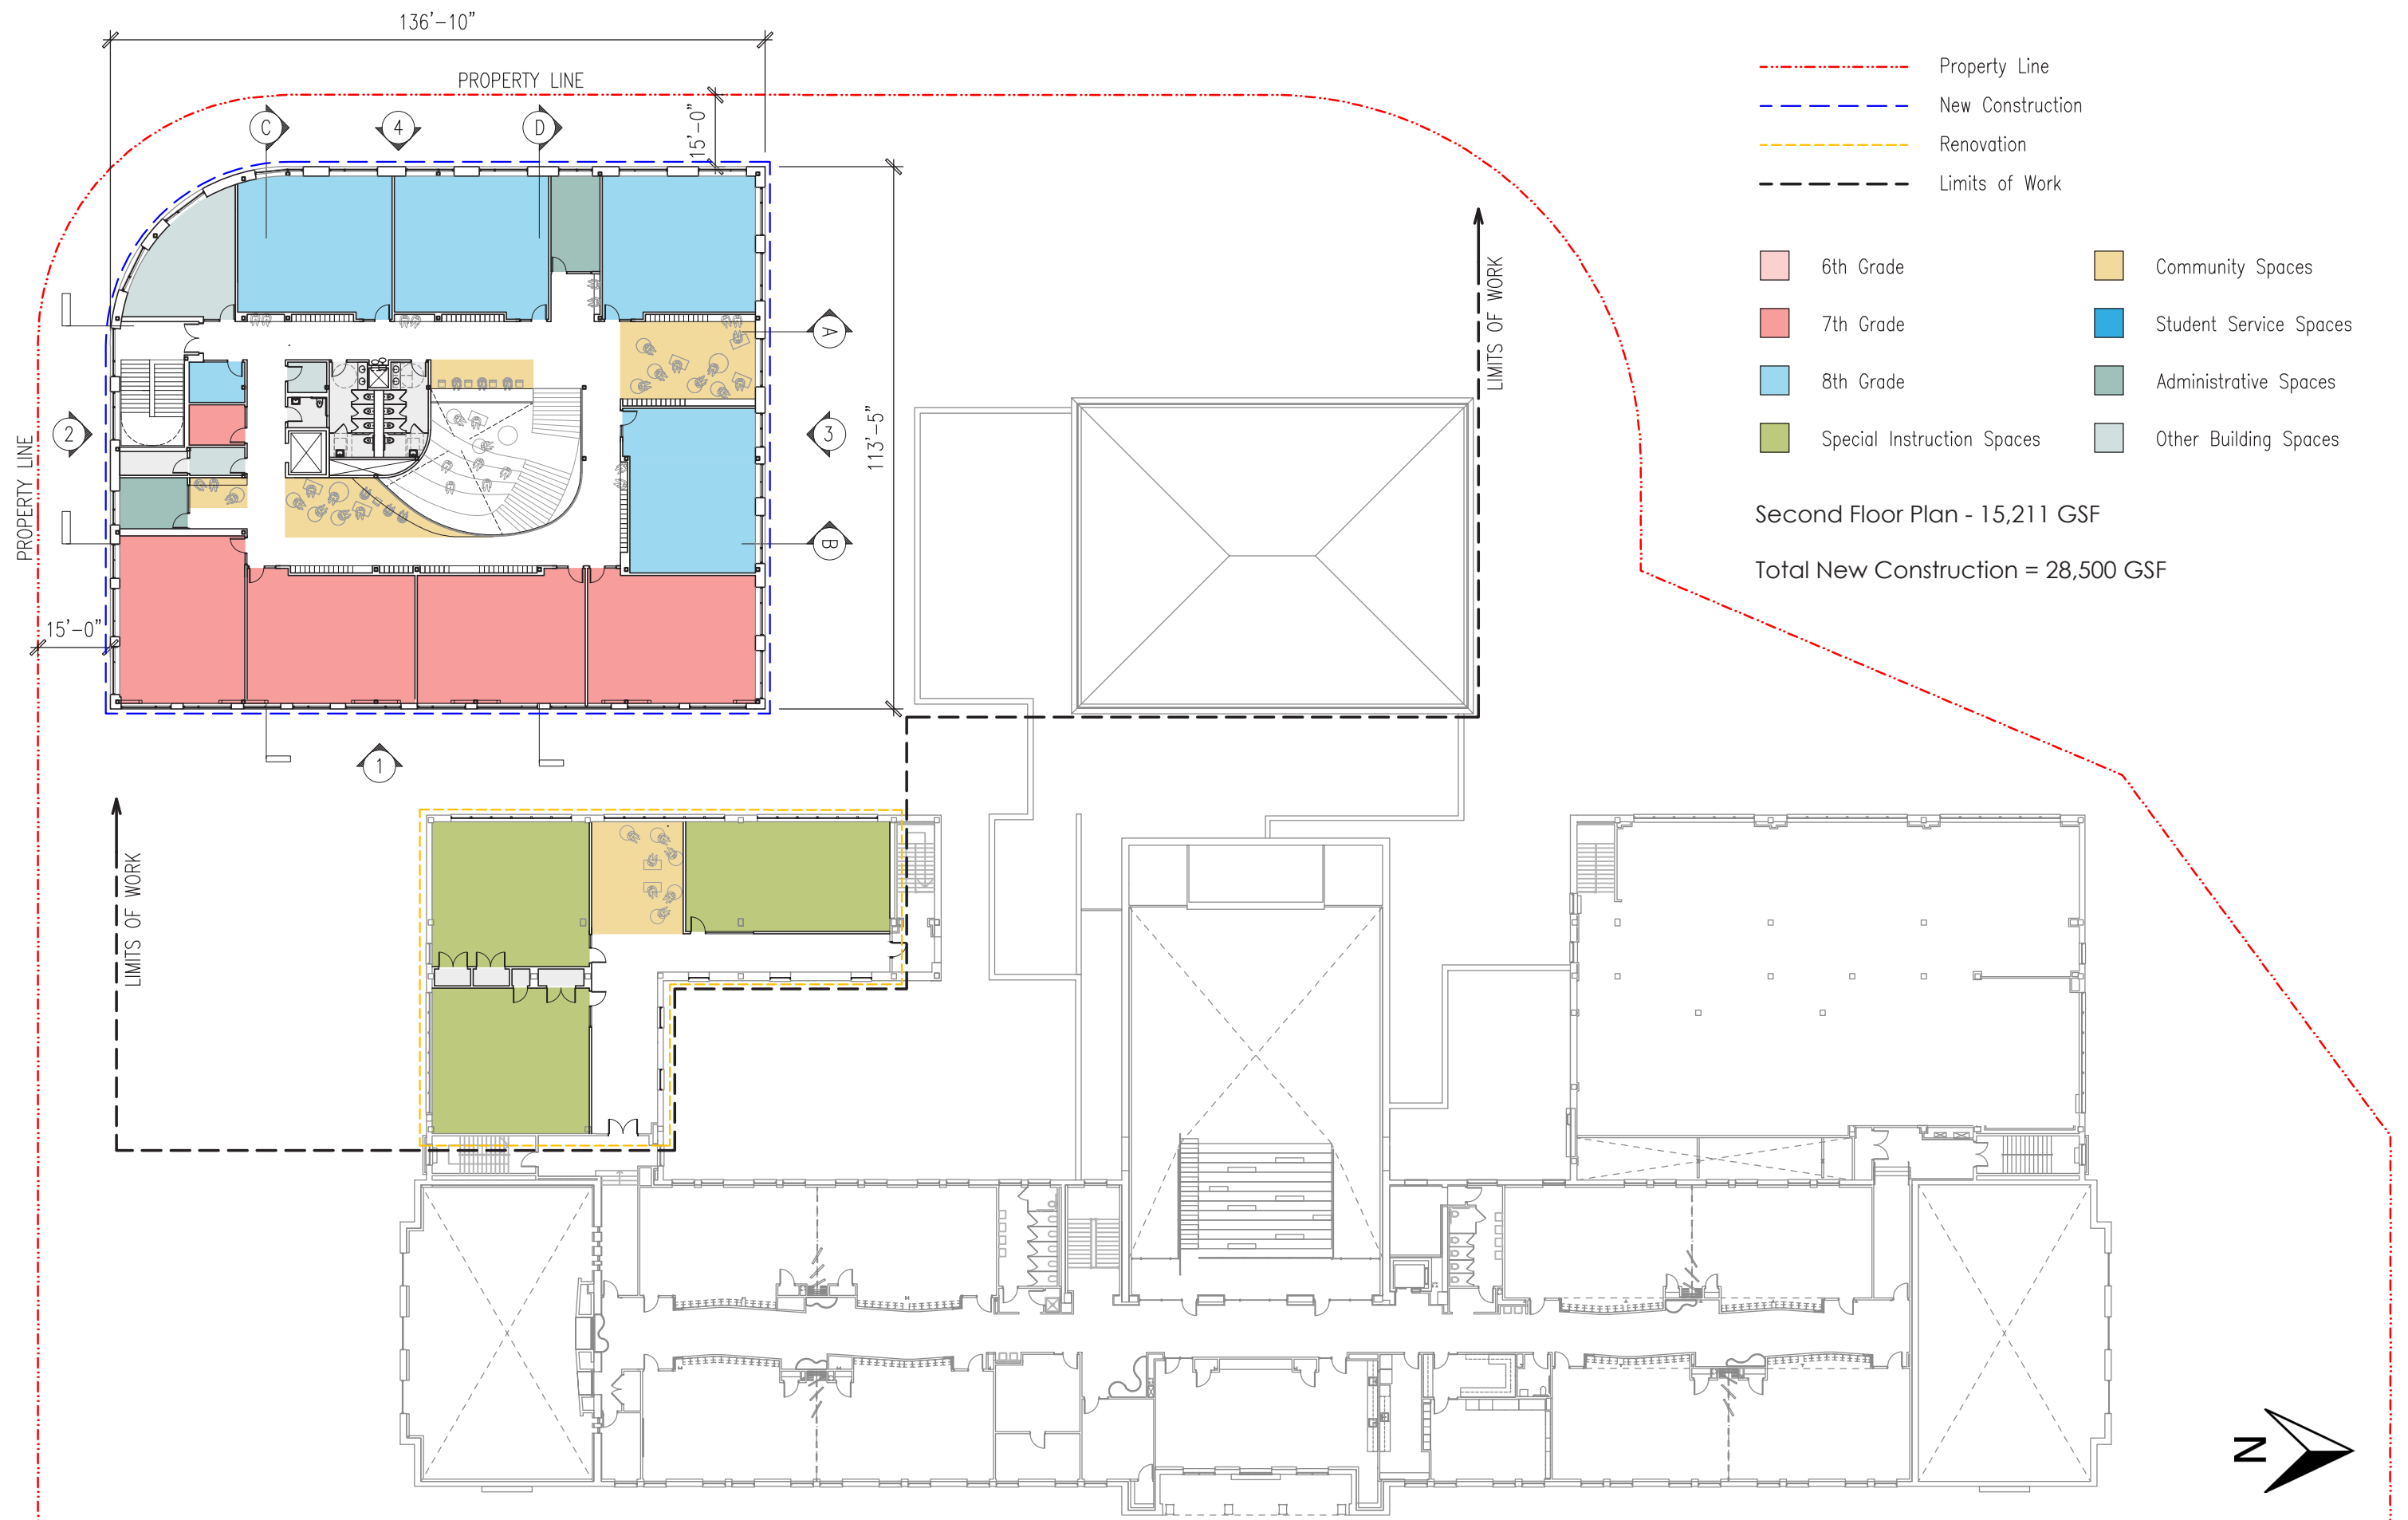



Central Community Space - From Above



8th Grade Community Space



7th Grade Community Space



Central Community Space



View From H ST to New Middle School



View From H ST to New Middle School



View From H ST to New Middle School



View to New Middle School Entry



View From H ST to New Middle School