



ARLINGTON NATIONAL CEMETERY

SOUTHERN EXPANSION PROJECT

UNITED STATES COMMISSION OF FINE ARTS | FINAL SUBMISSION




UNITED STATES ARMY CORPS OF ENGINEERS

HNTB

RHODESIDE & HARWELL
HARTMAN-COX ARCHITECTS
ETEGRA

NOVEMBER 19, 2020



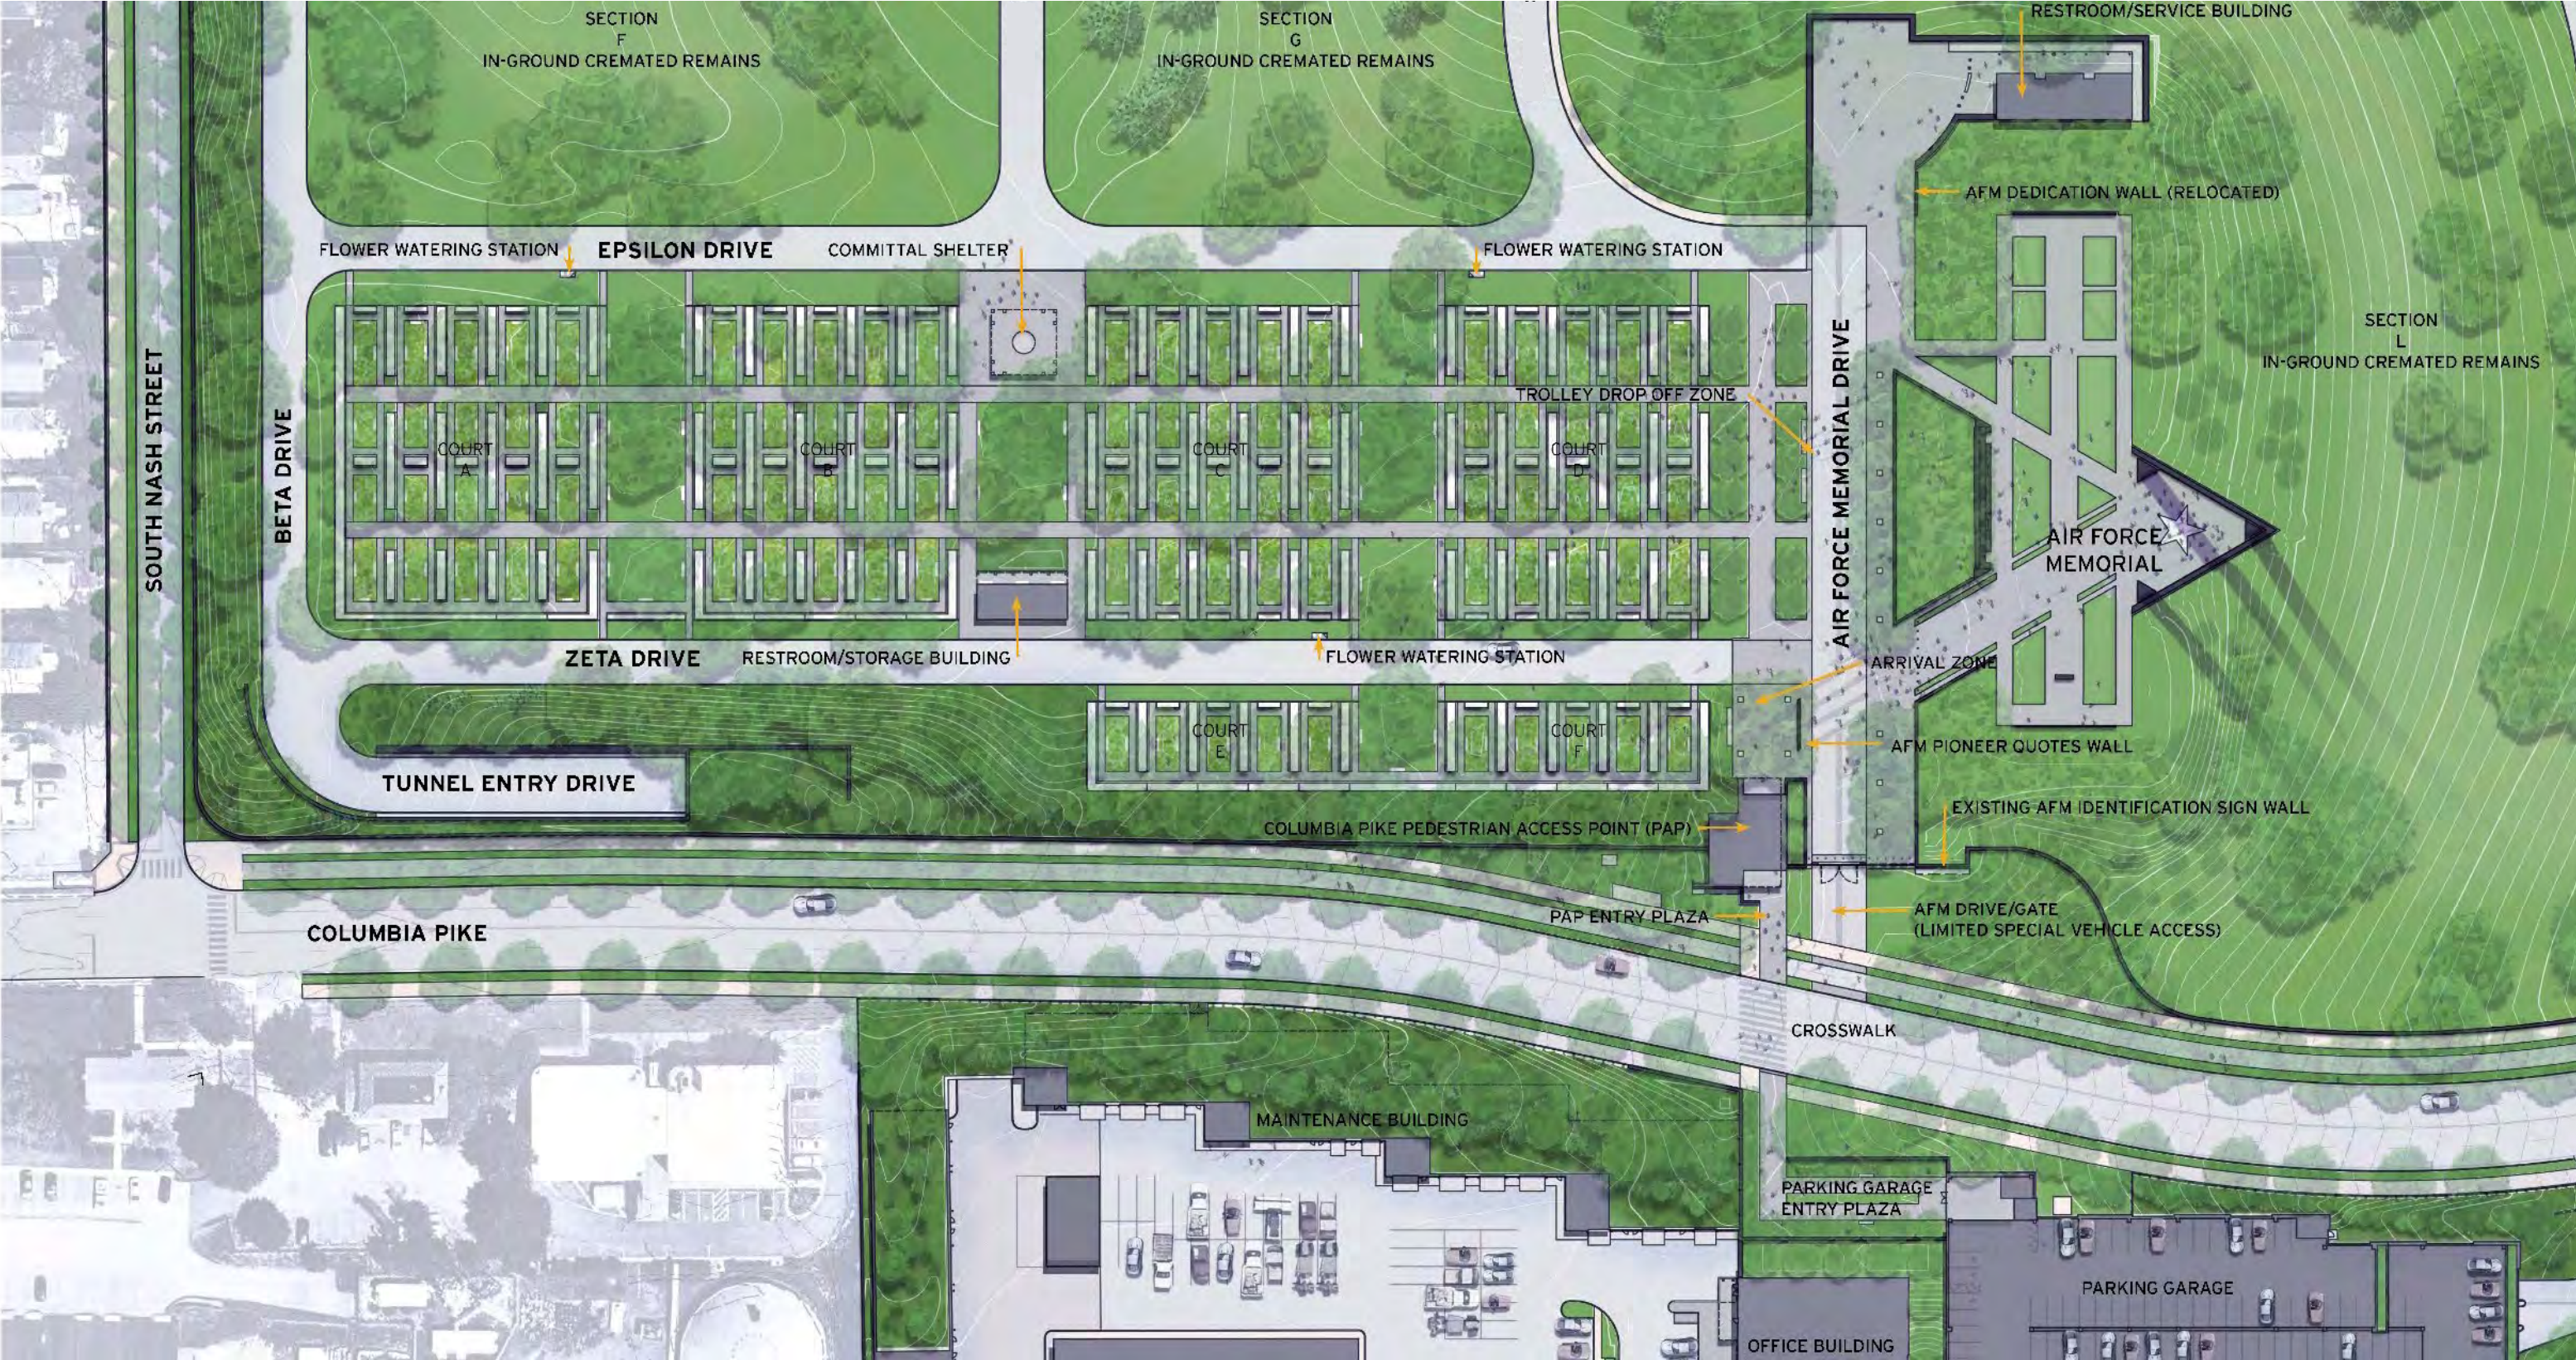

SITE PLAN



INTERIOR VIEW OF COMMITTAL SHELTER



VIEW OF COLUMBARIA



EXTERIOR VIEW OF COMMITTAL SHELTER



AERIAL VIEW



INTERIOR VIEW OF COMMITTAL SHELTER




VIEW OF COLUMBARIA



EXTERIOR VIEW OF COMMITTAL SHELTER



OVERALL VIEW

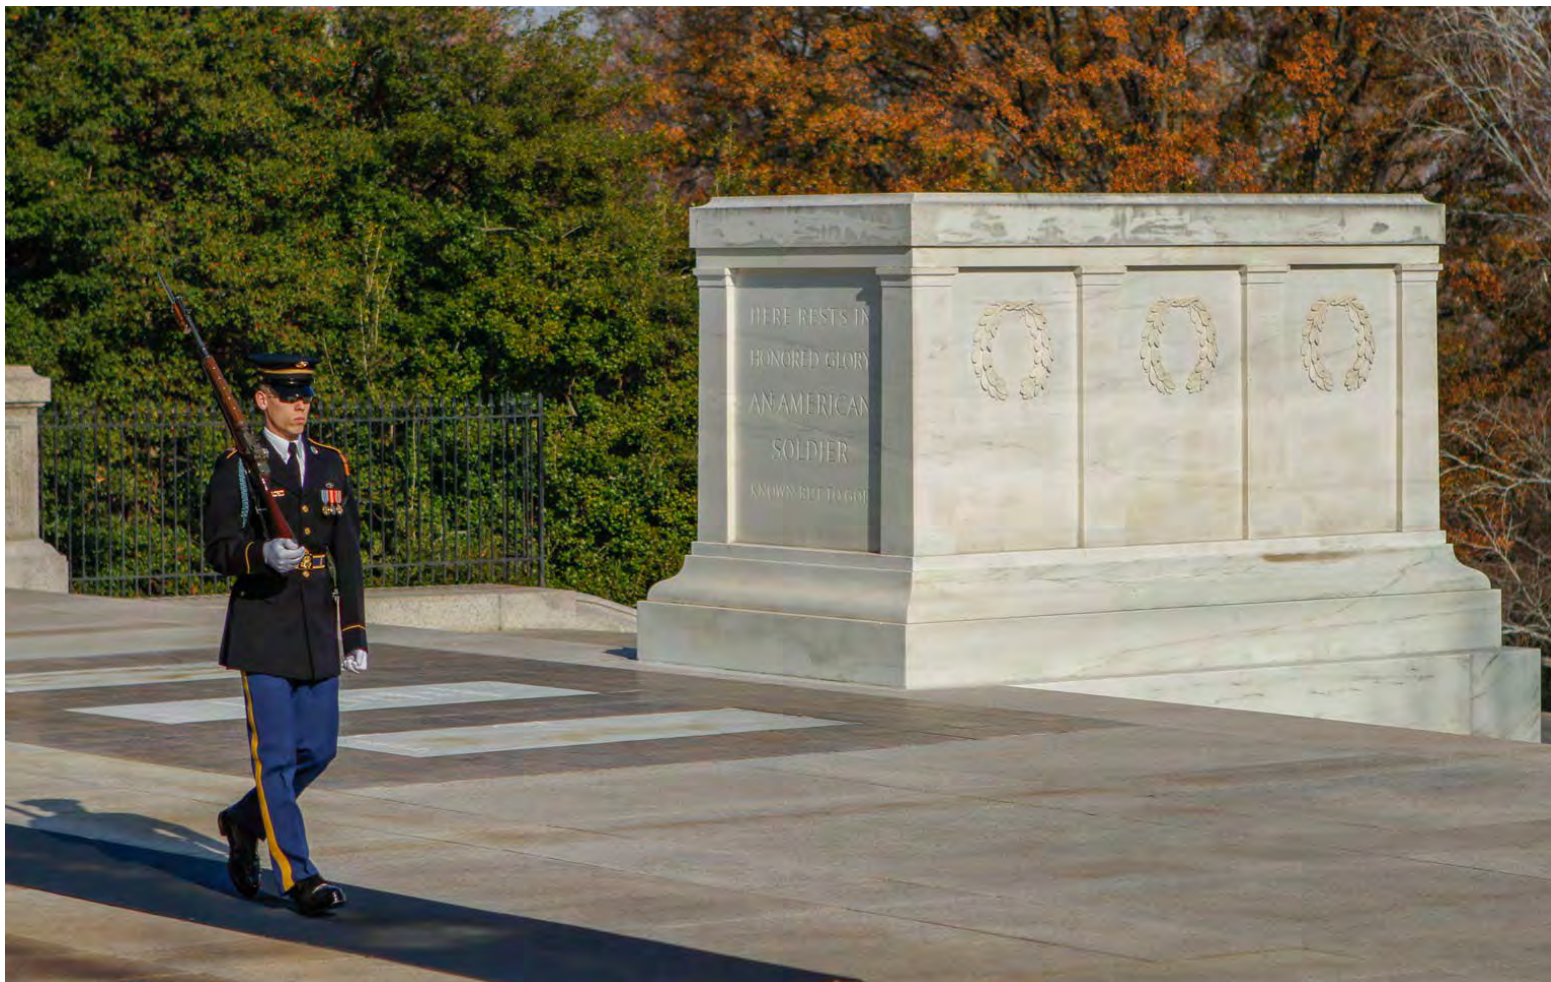

TOMB OF THE UNKNOWN SOLDIER



TANNER AMPHITHEATER



MEMORIAL AMPHITHEATER




JOHN F. KENNEDY GRAVESITE



VARIED GRAVE MARKER DESIGN



UNIFORM GRAVE MARKER DESIGN

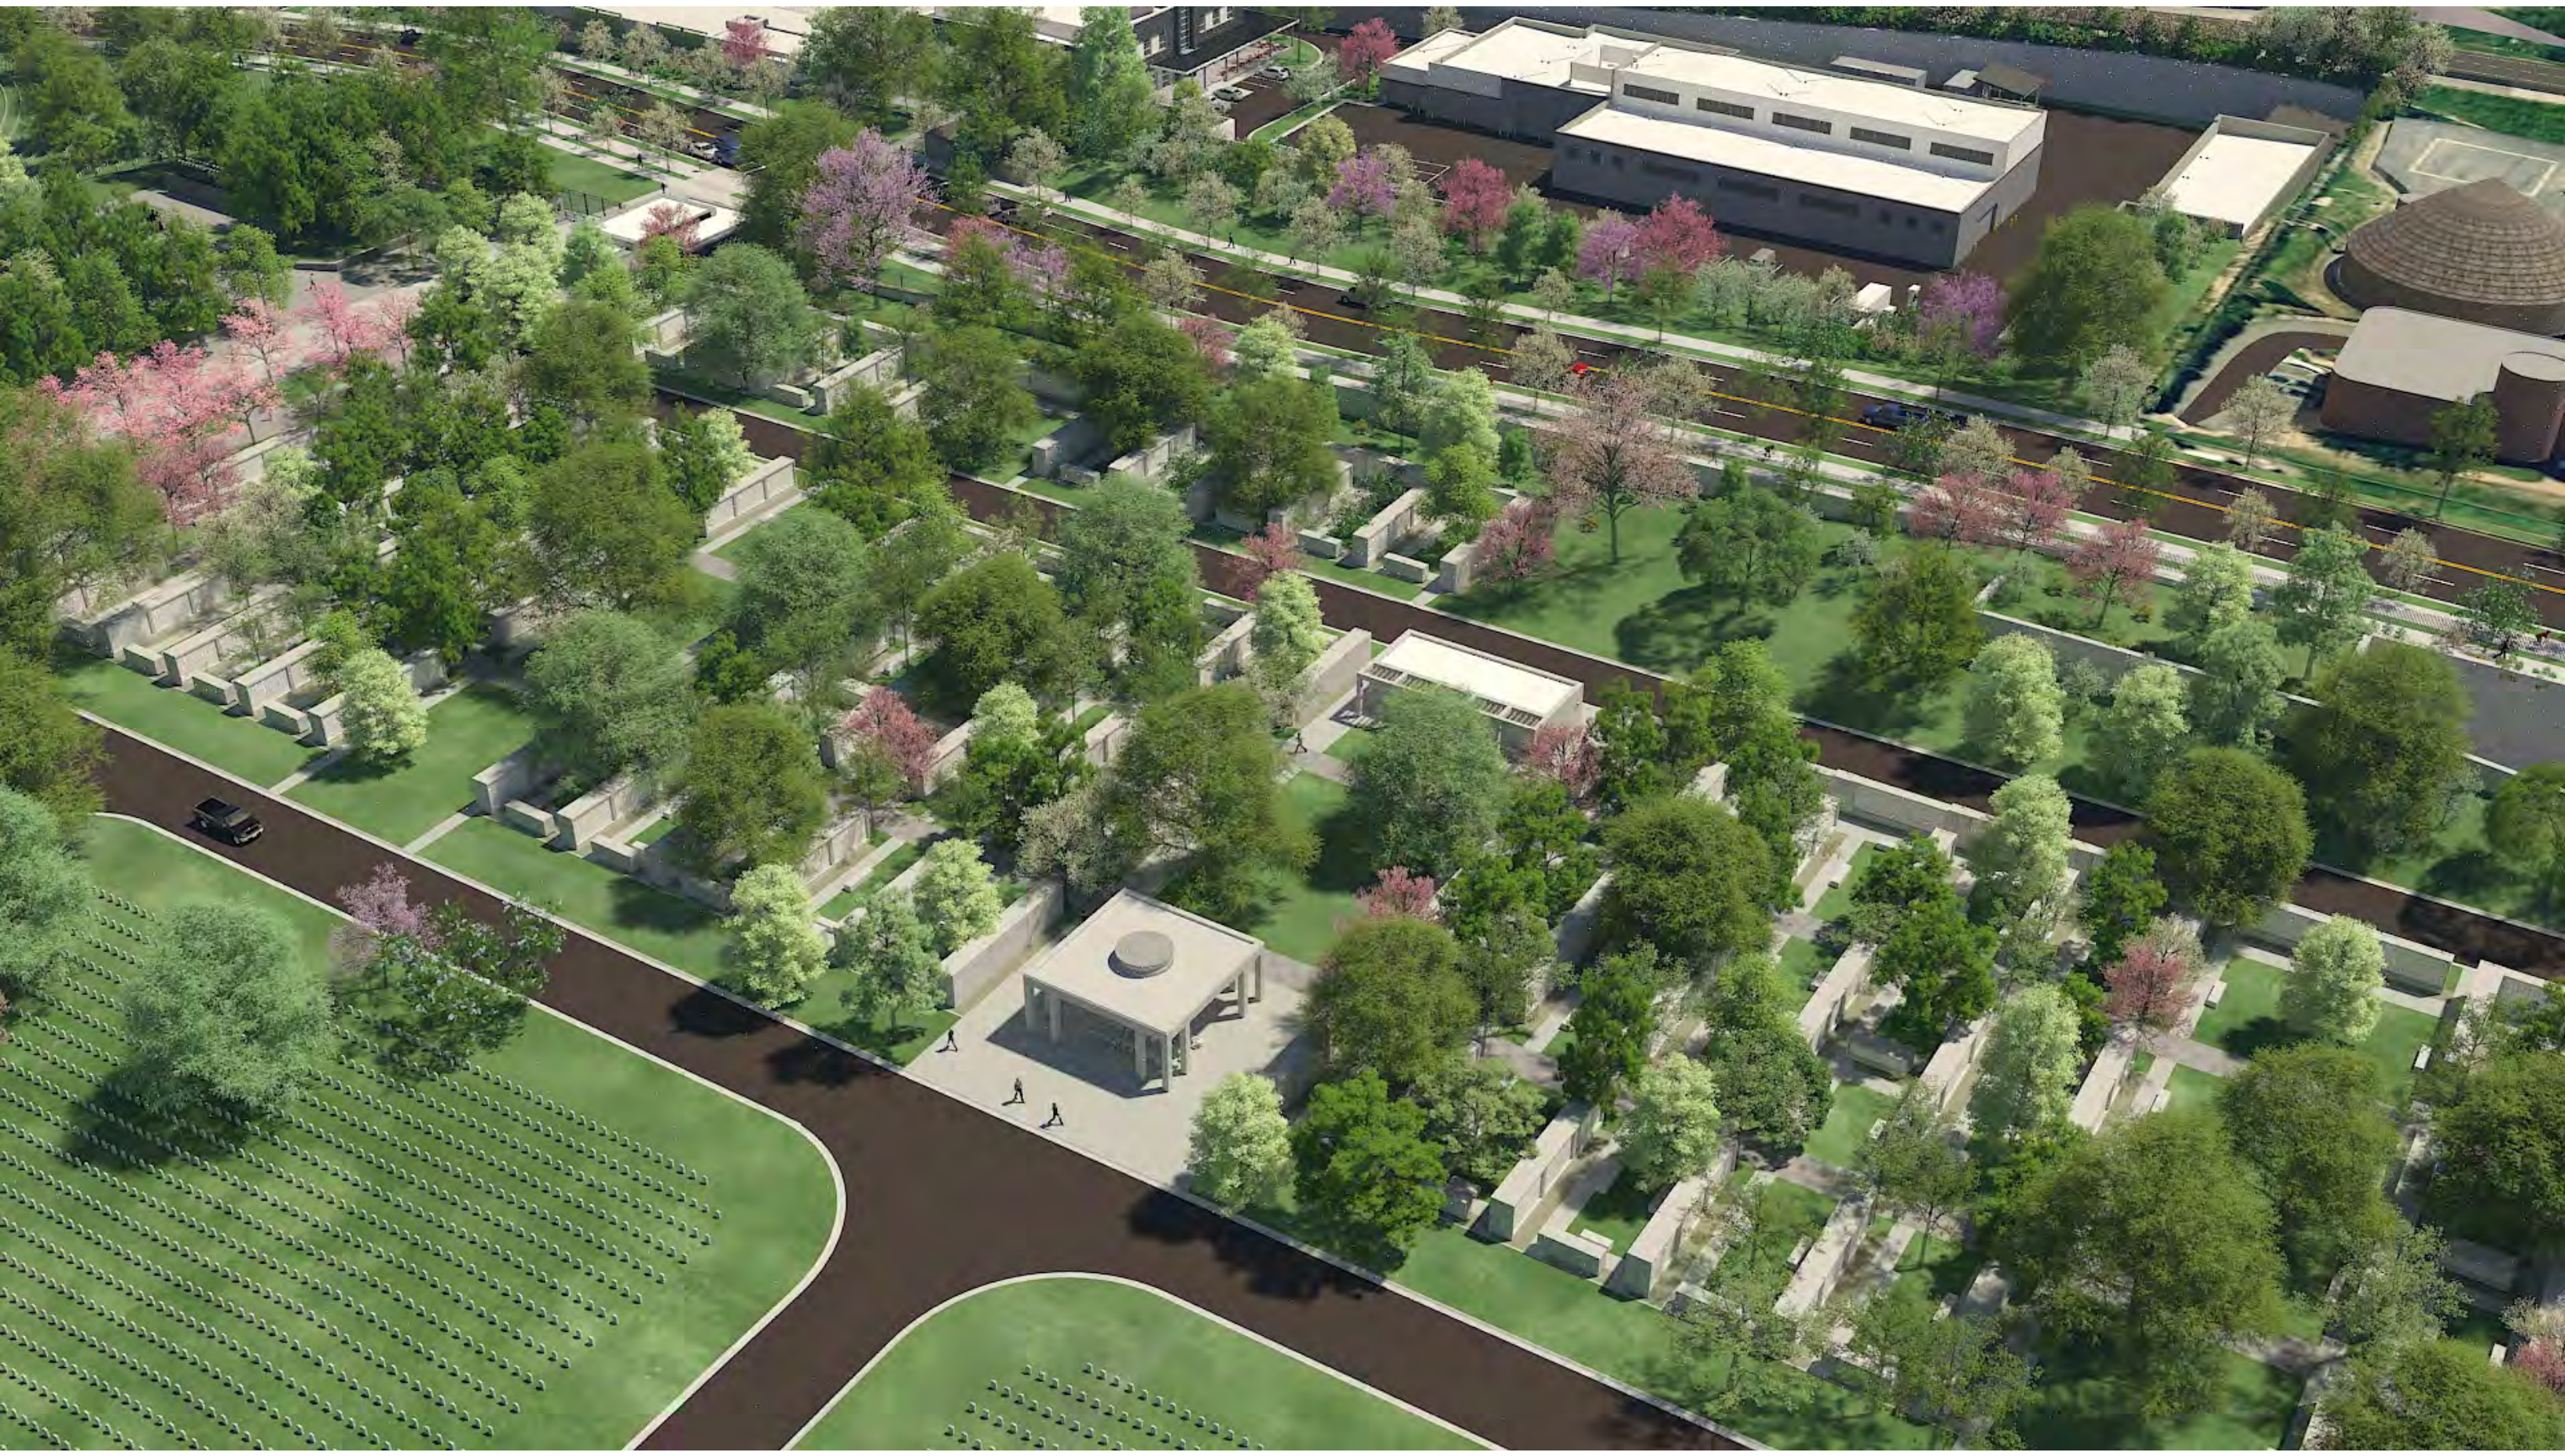


















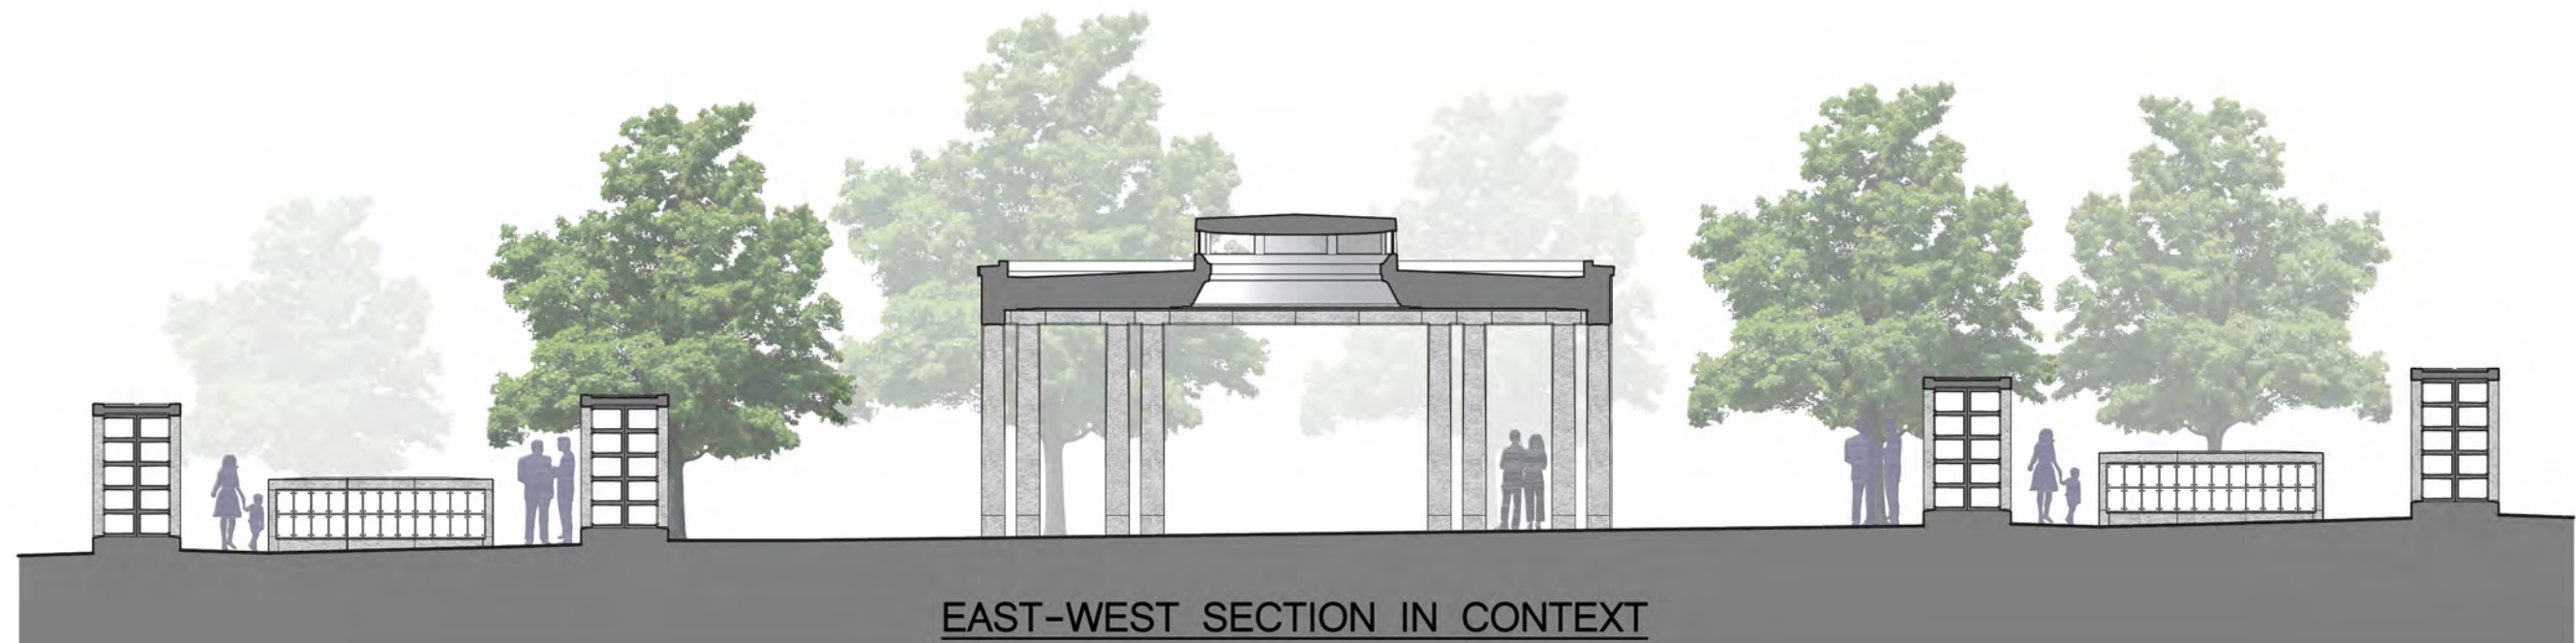

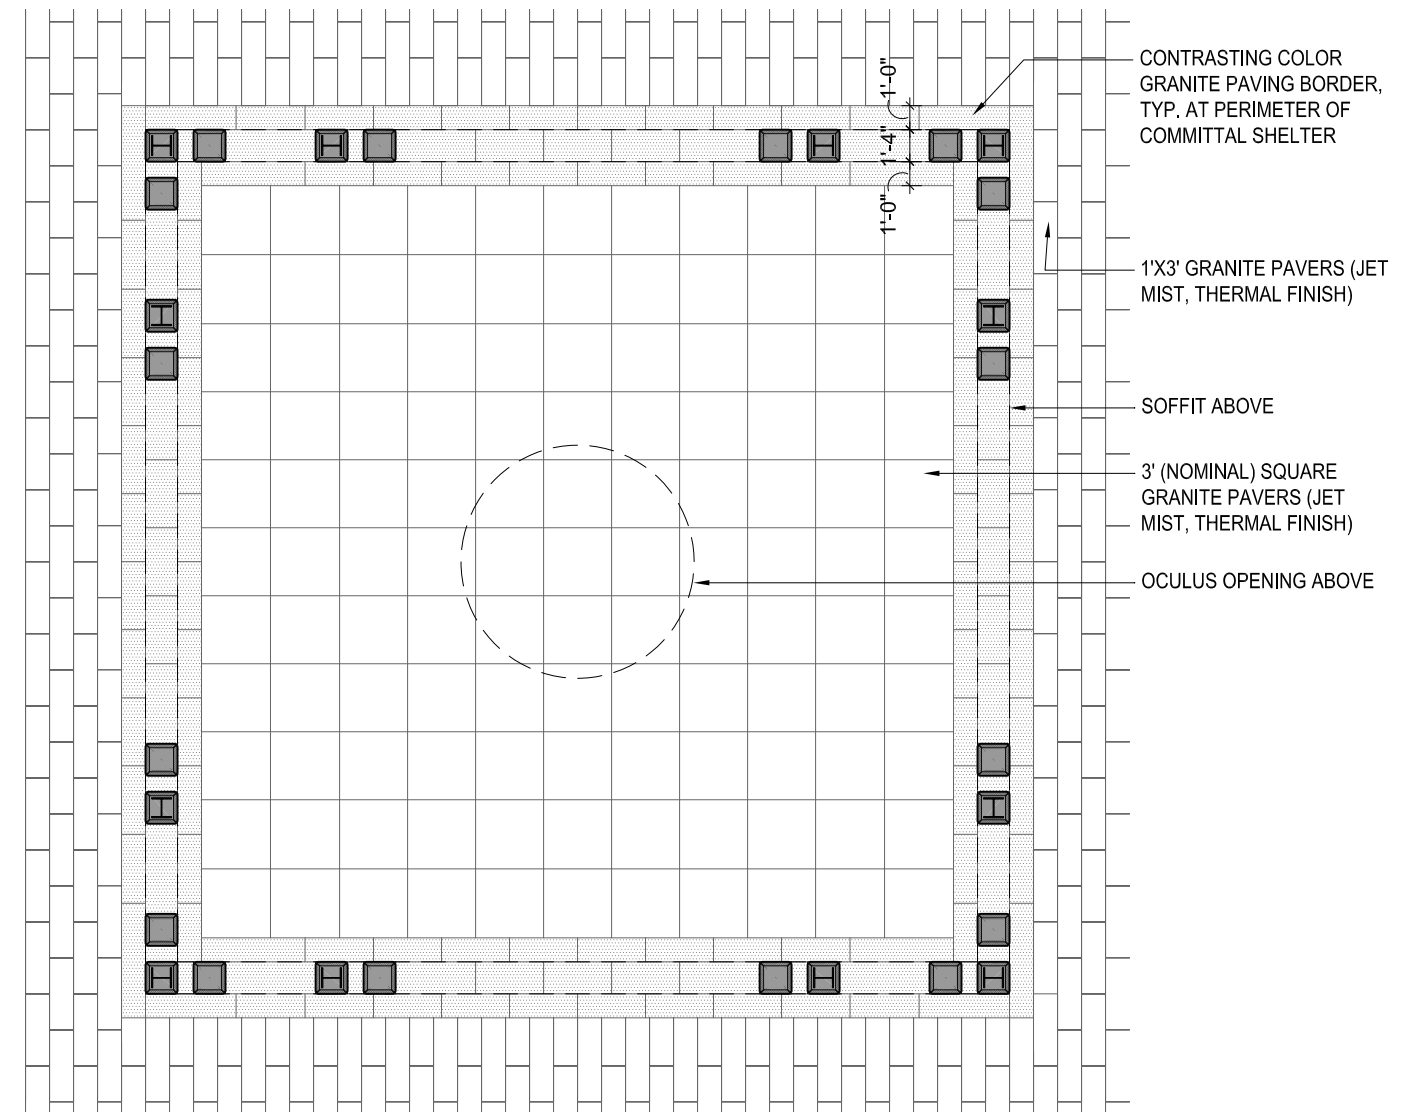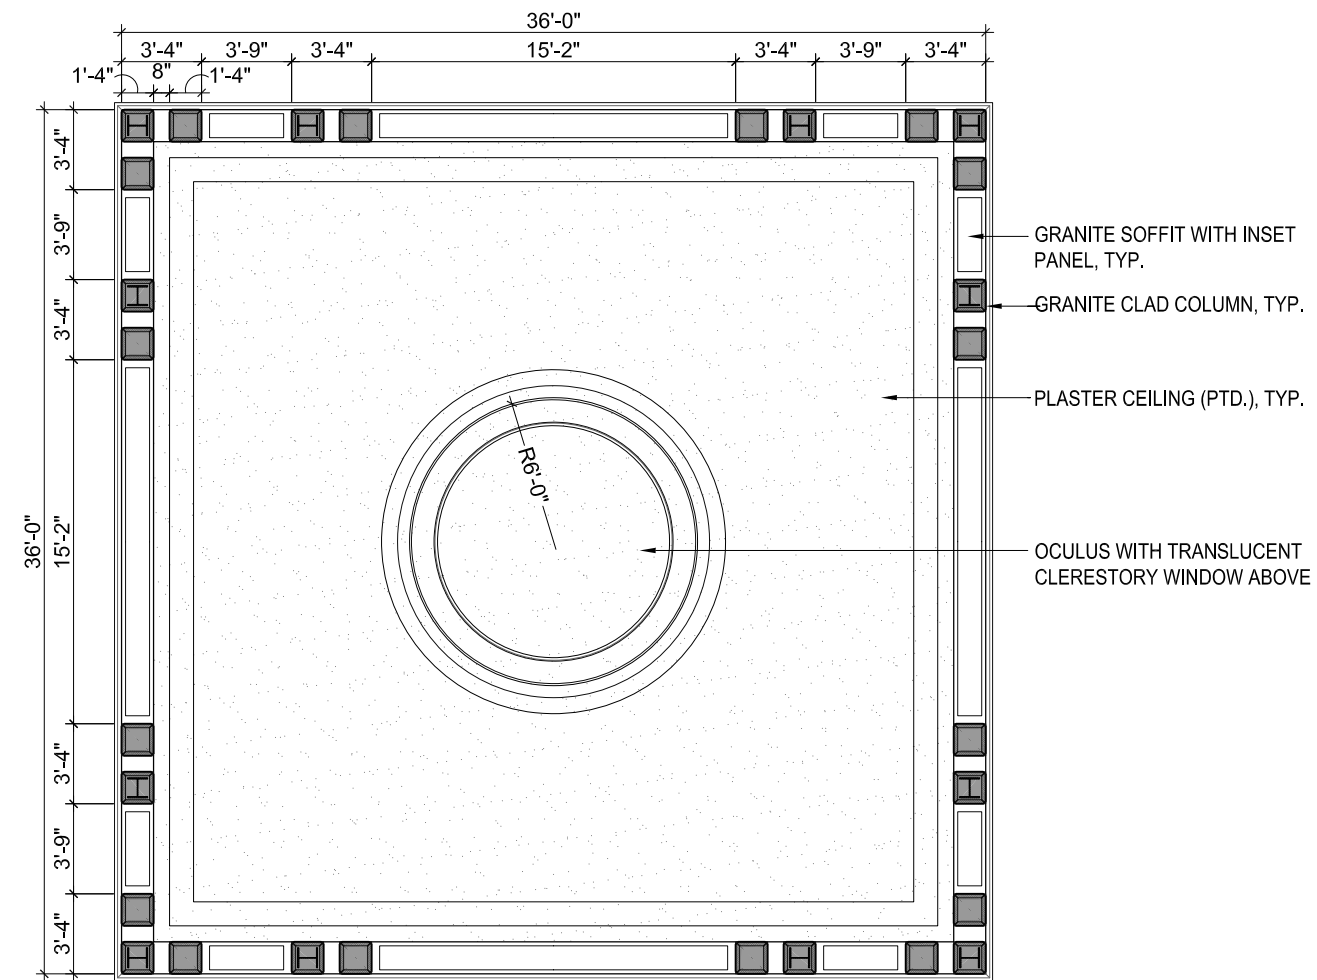

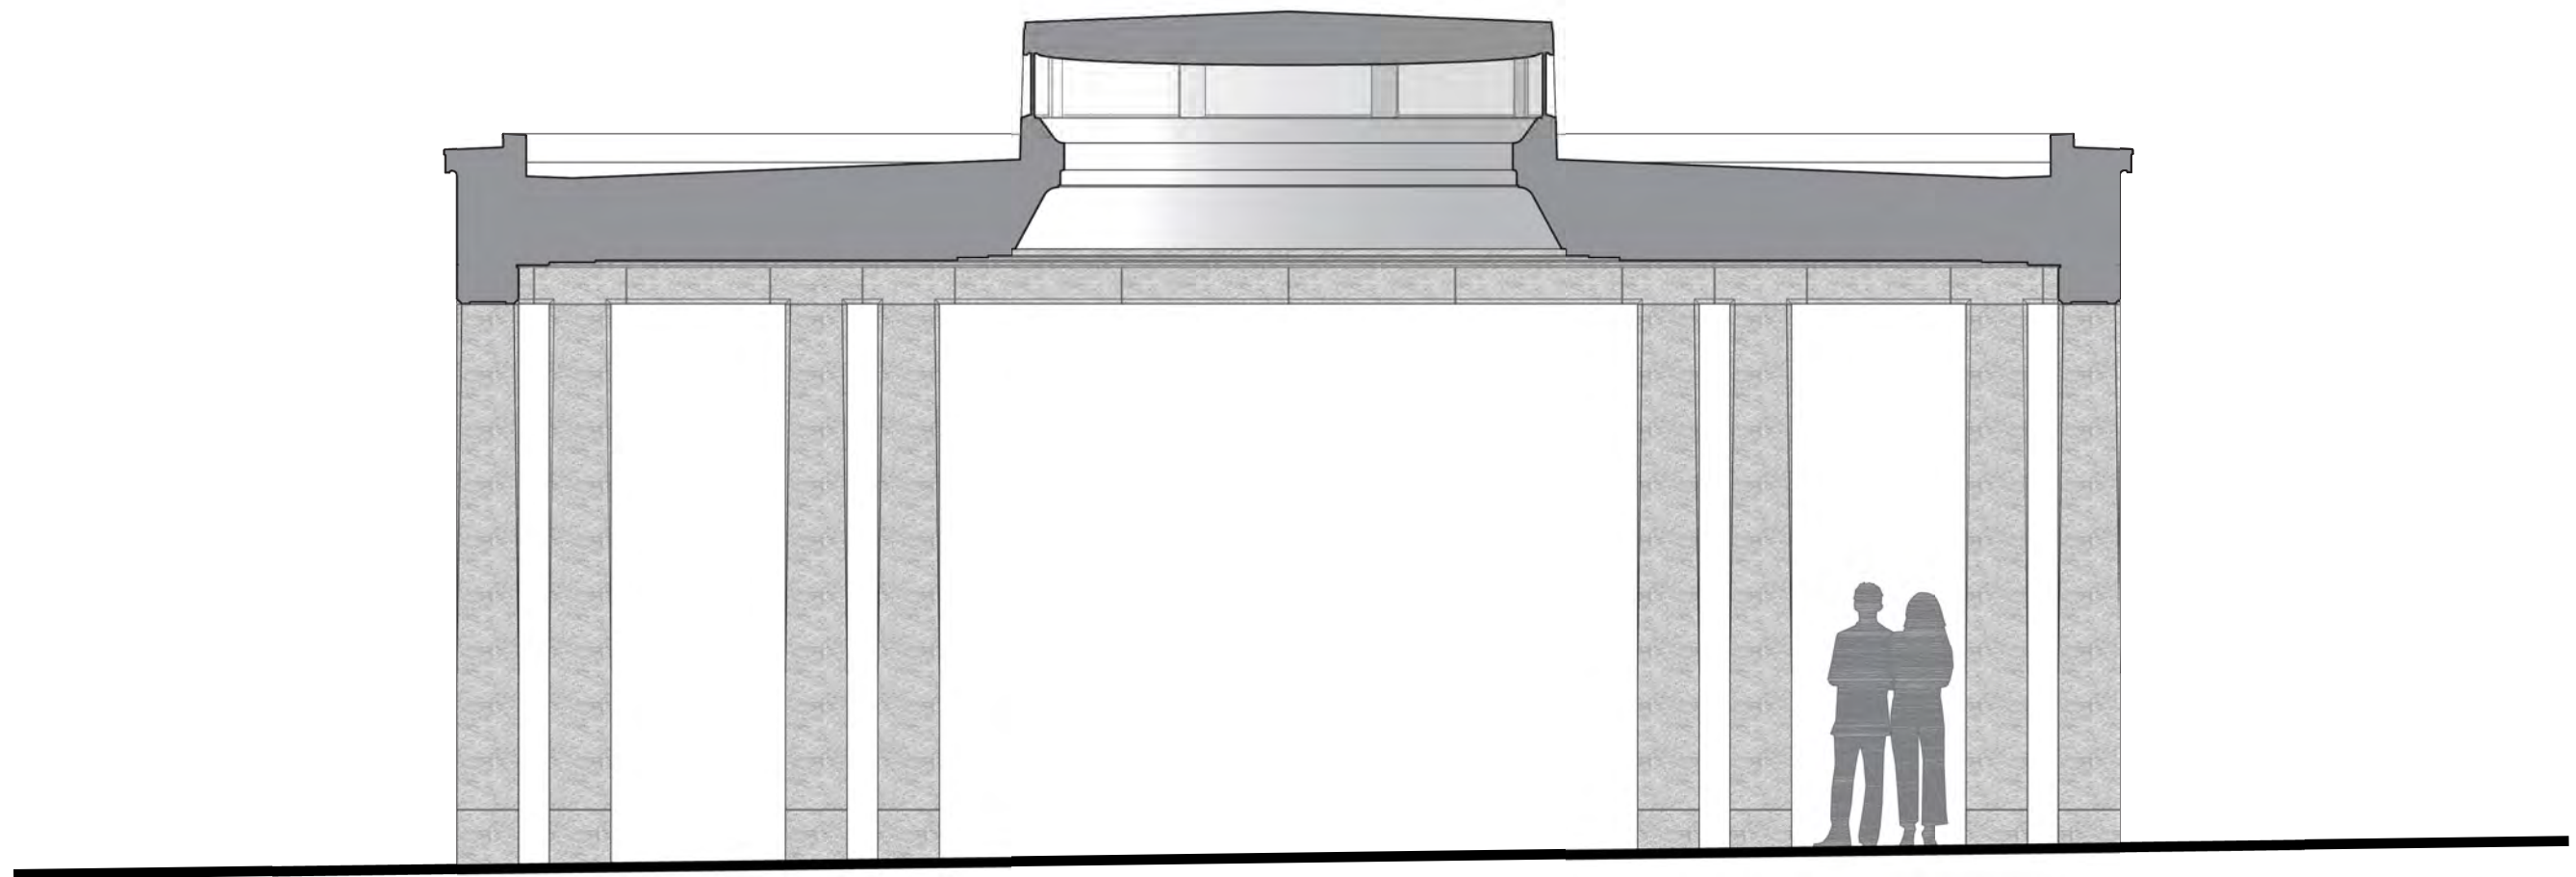


SECTION

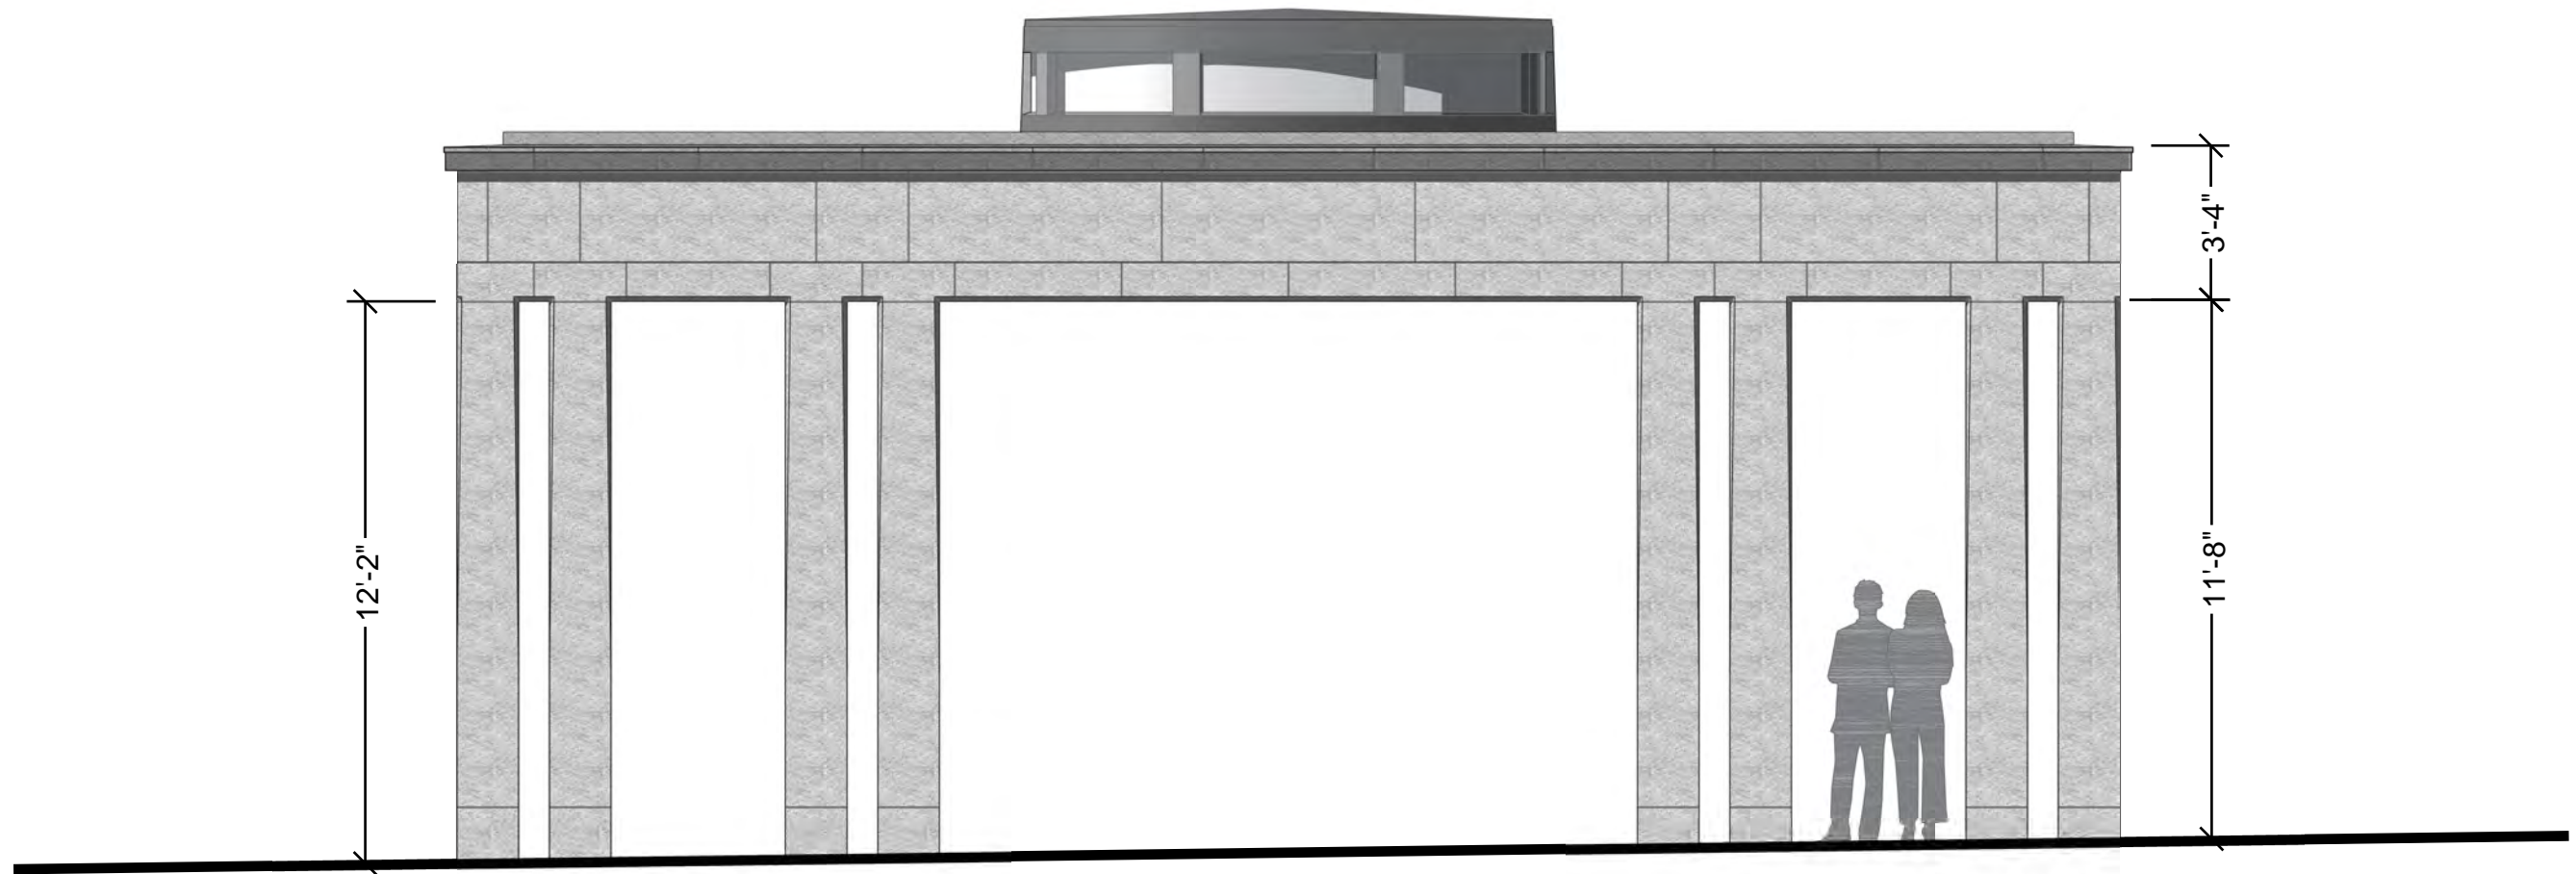

ELEVATION


PROPOSED COMMITTAL SHELTER

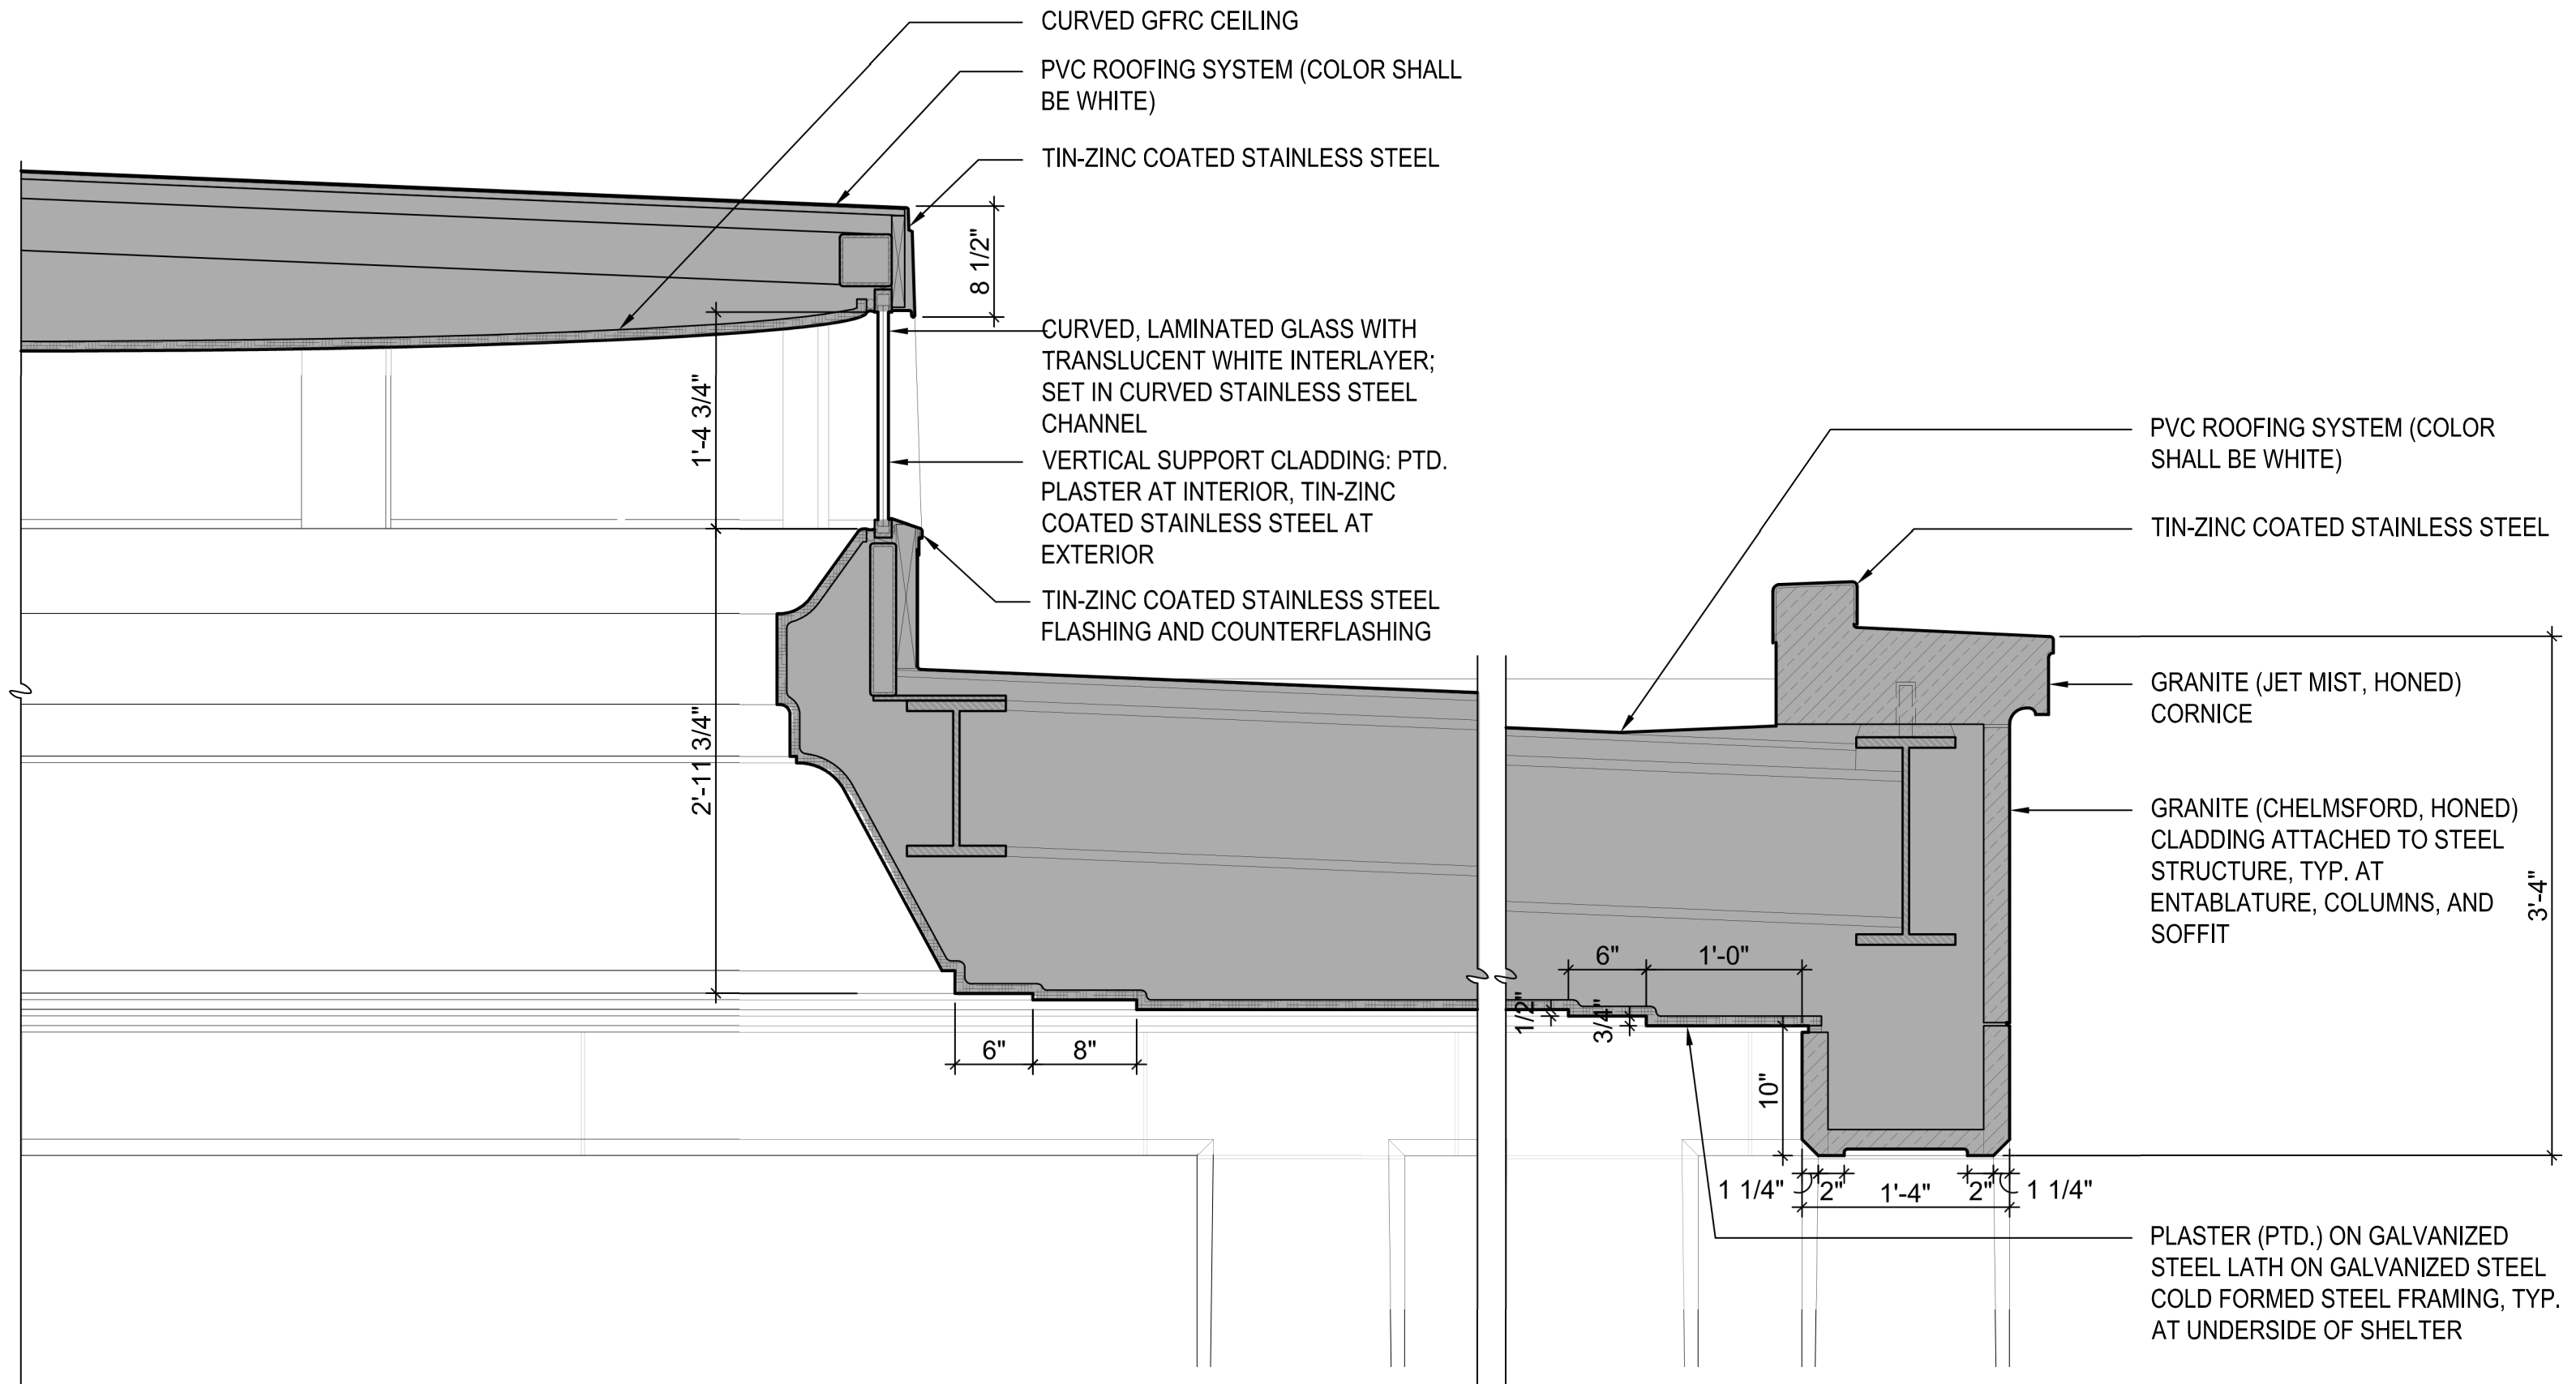








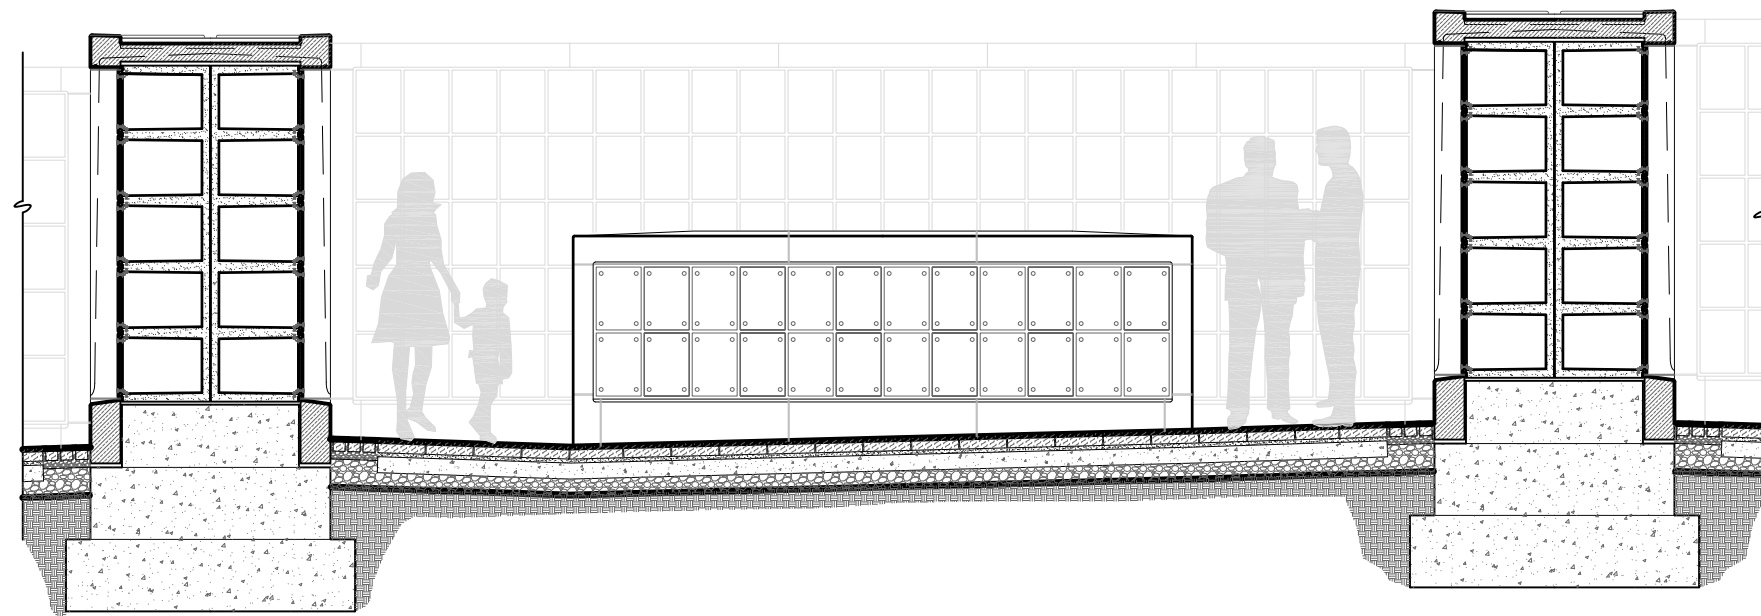


ELEVATION AT LOW COLUMBARIA

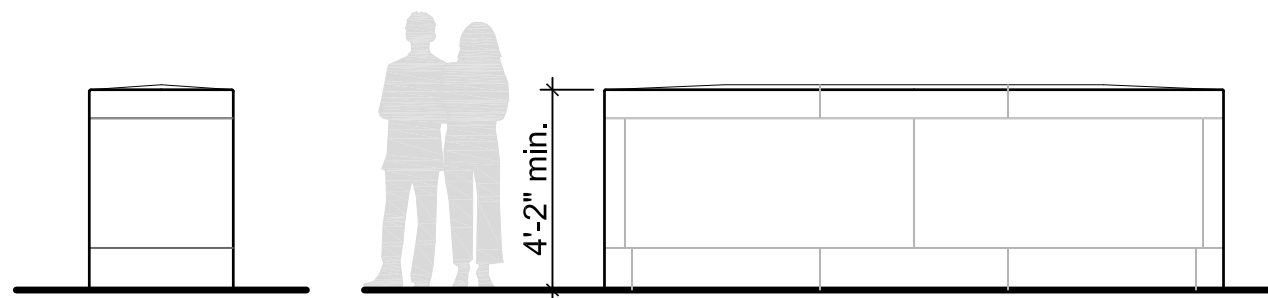


SIDE ELEVATION
(ONE-SIDED)

ELEVATION (ONE-SIDED)

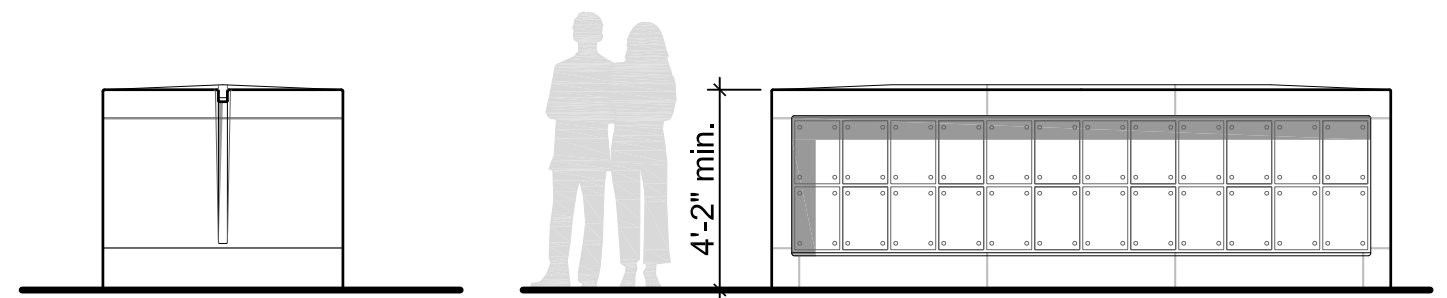


SIDE ELEVATION
(TWO-SIDED)

ELEVATION (TWO-SIDED)

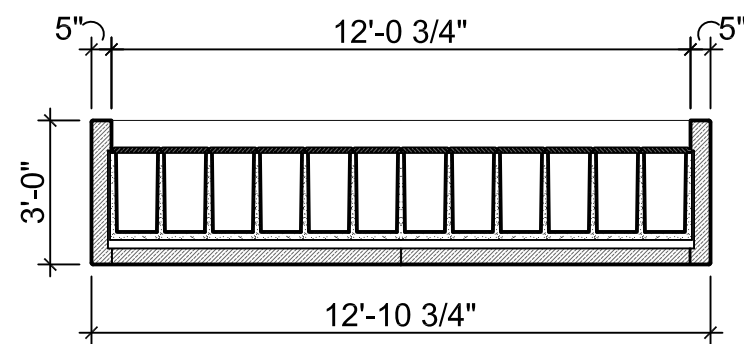


PLAN (ONE-SIDED)

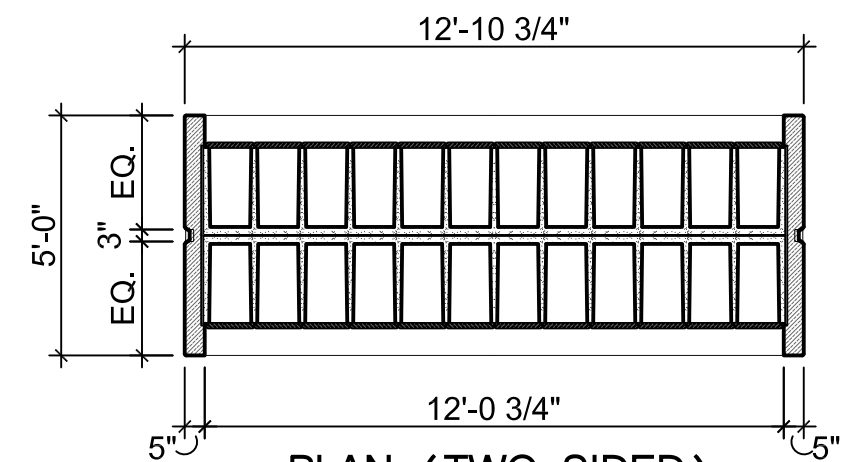


PLAN (TWO-SIDED)


TYPICAL LOW COLUMBARIA

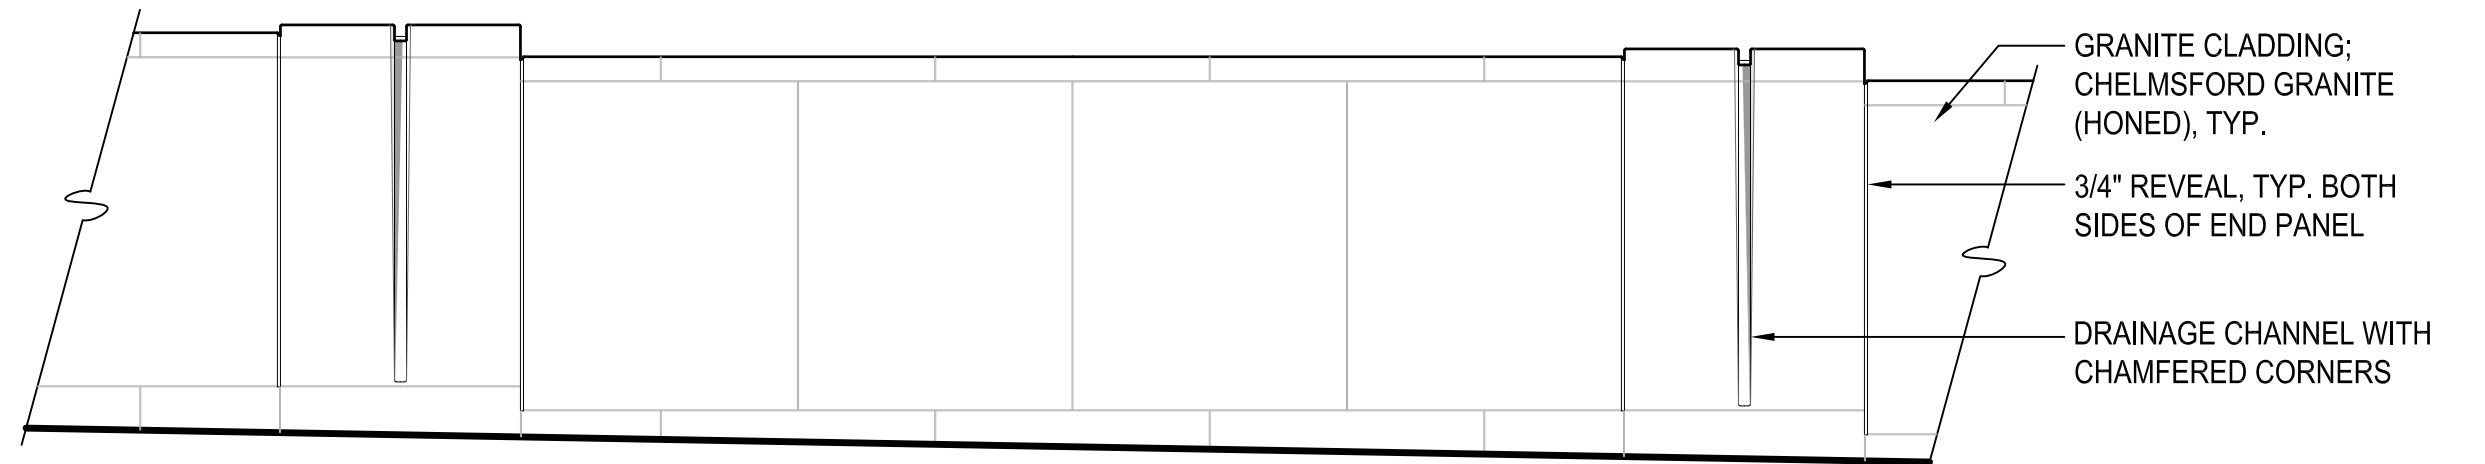

ELEVATION - STREET SIDE

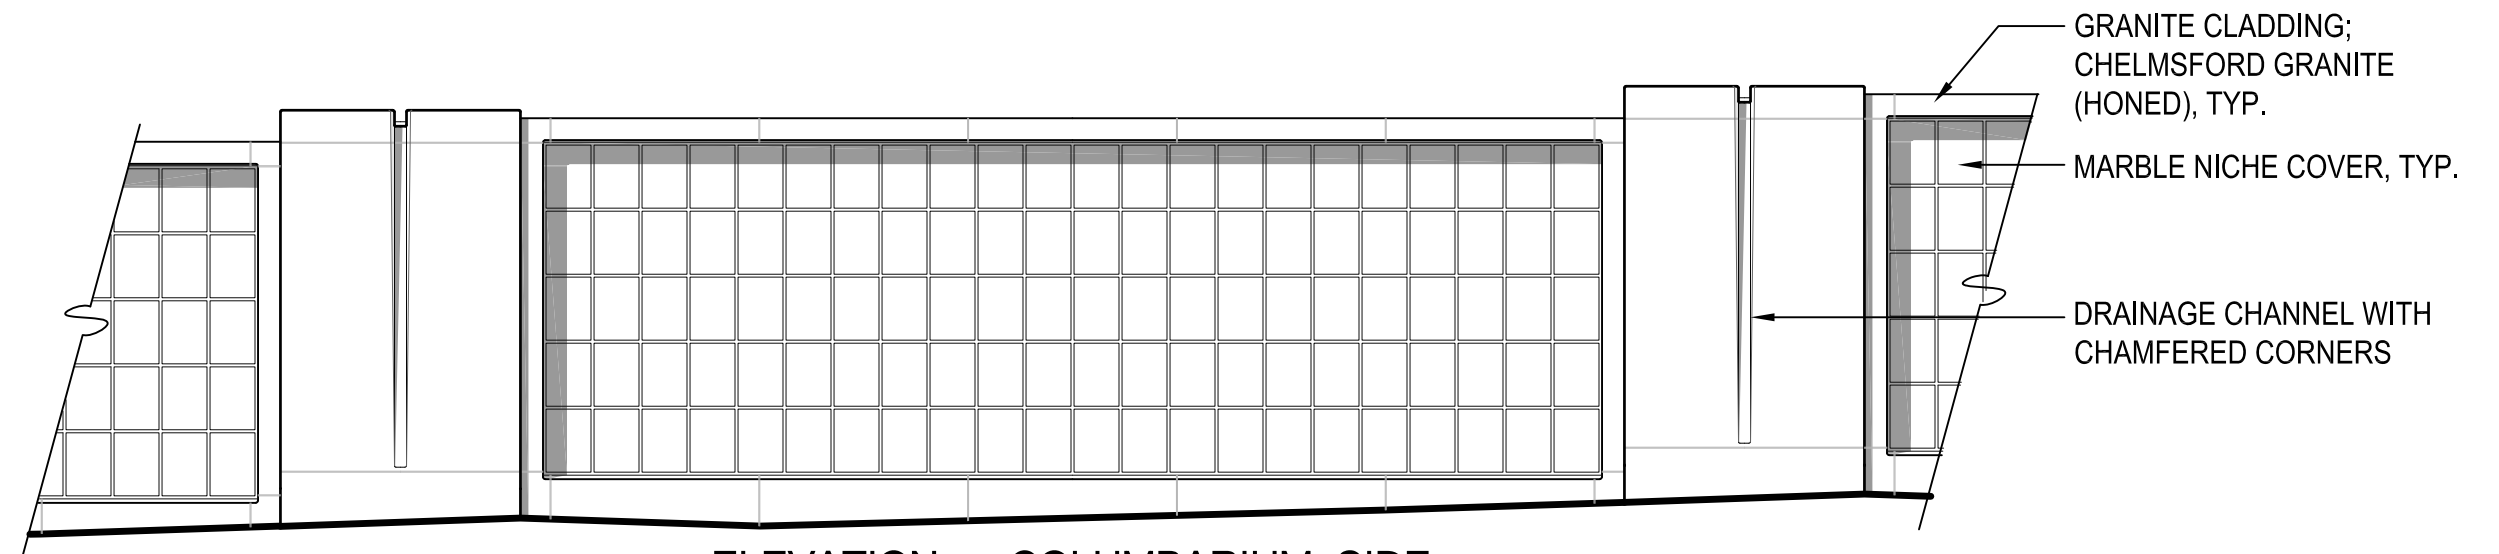

ELEVATION - COLUMBARIUM SIDE

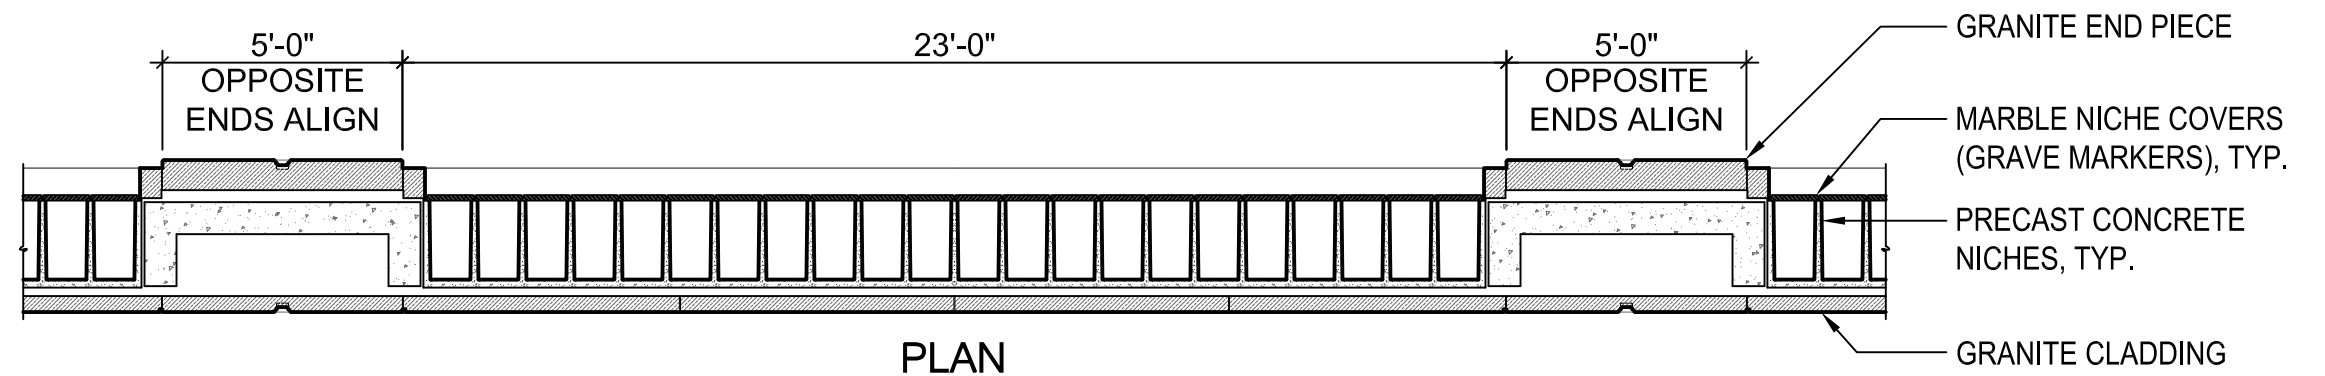

PLAN

