



JACQUELINE KENNEDY GARDEN ENHANCEMENT PROJECT

748 Jackson Pl NW, Washington, DC 20006

November 2, 2021




THIS PROJECT INTENDS TO REVITALIZE AND ENCHANCE THIS
GARDEN RECOGNIZING MRS. KENNEDY'S VISION AND
COMMITMENT TO PRESERVING THE HISTORIC CHARACTER OF THE SQUARE.


THE PROPOSAL BUILDS ON INPUT FROM THE CFA, WHEN THE FIRST
PLINTH AND THE SPACE WAS DEDICATED IN 1995 AND PLACES THE NEW
MARKER ON A PEDESTAL REFLECTING THE FEDERAL PERIOD AND
ARCHITECTURE OF THE DECATUR HOUSE

THE PROPOSAL ALSO PLACES A MEDALLION PLAQUE IN THE
CENTRAL PLANTING BED AMONGST PLANTINGS OF
FLORALS AND SHRUBBERY
INSPIRED BY MRS. KENNEDY





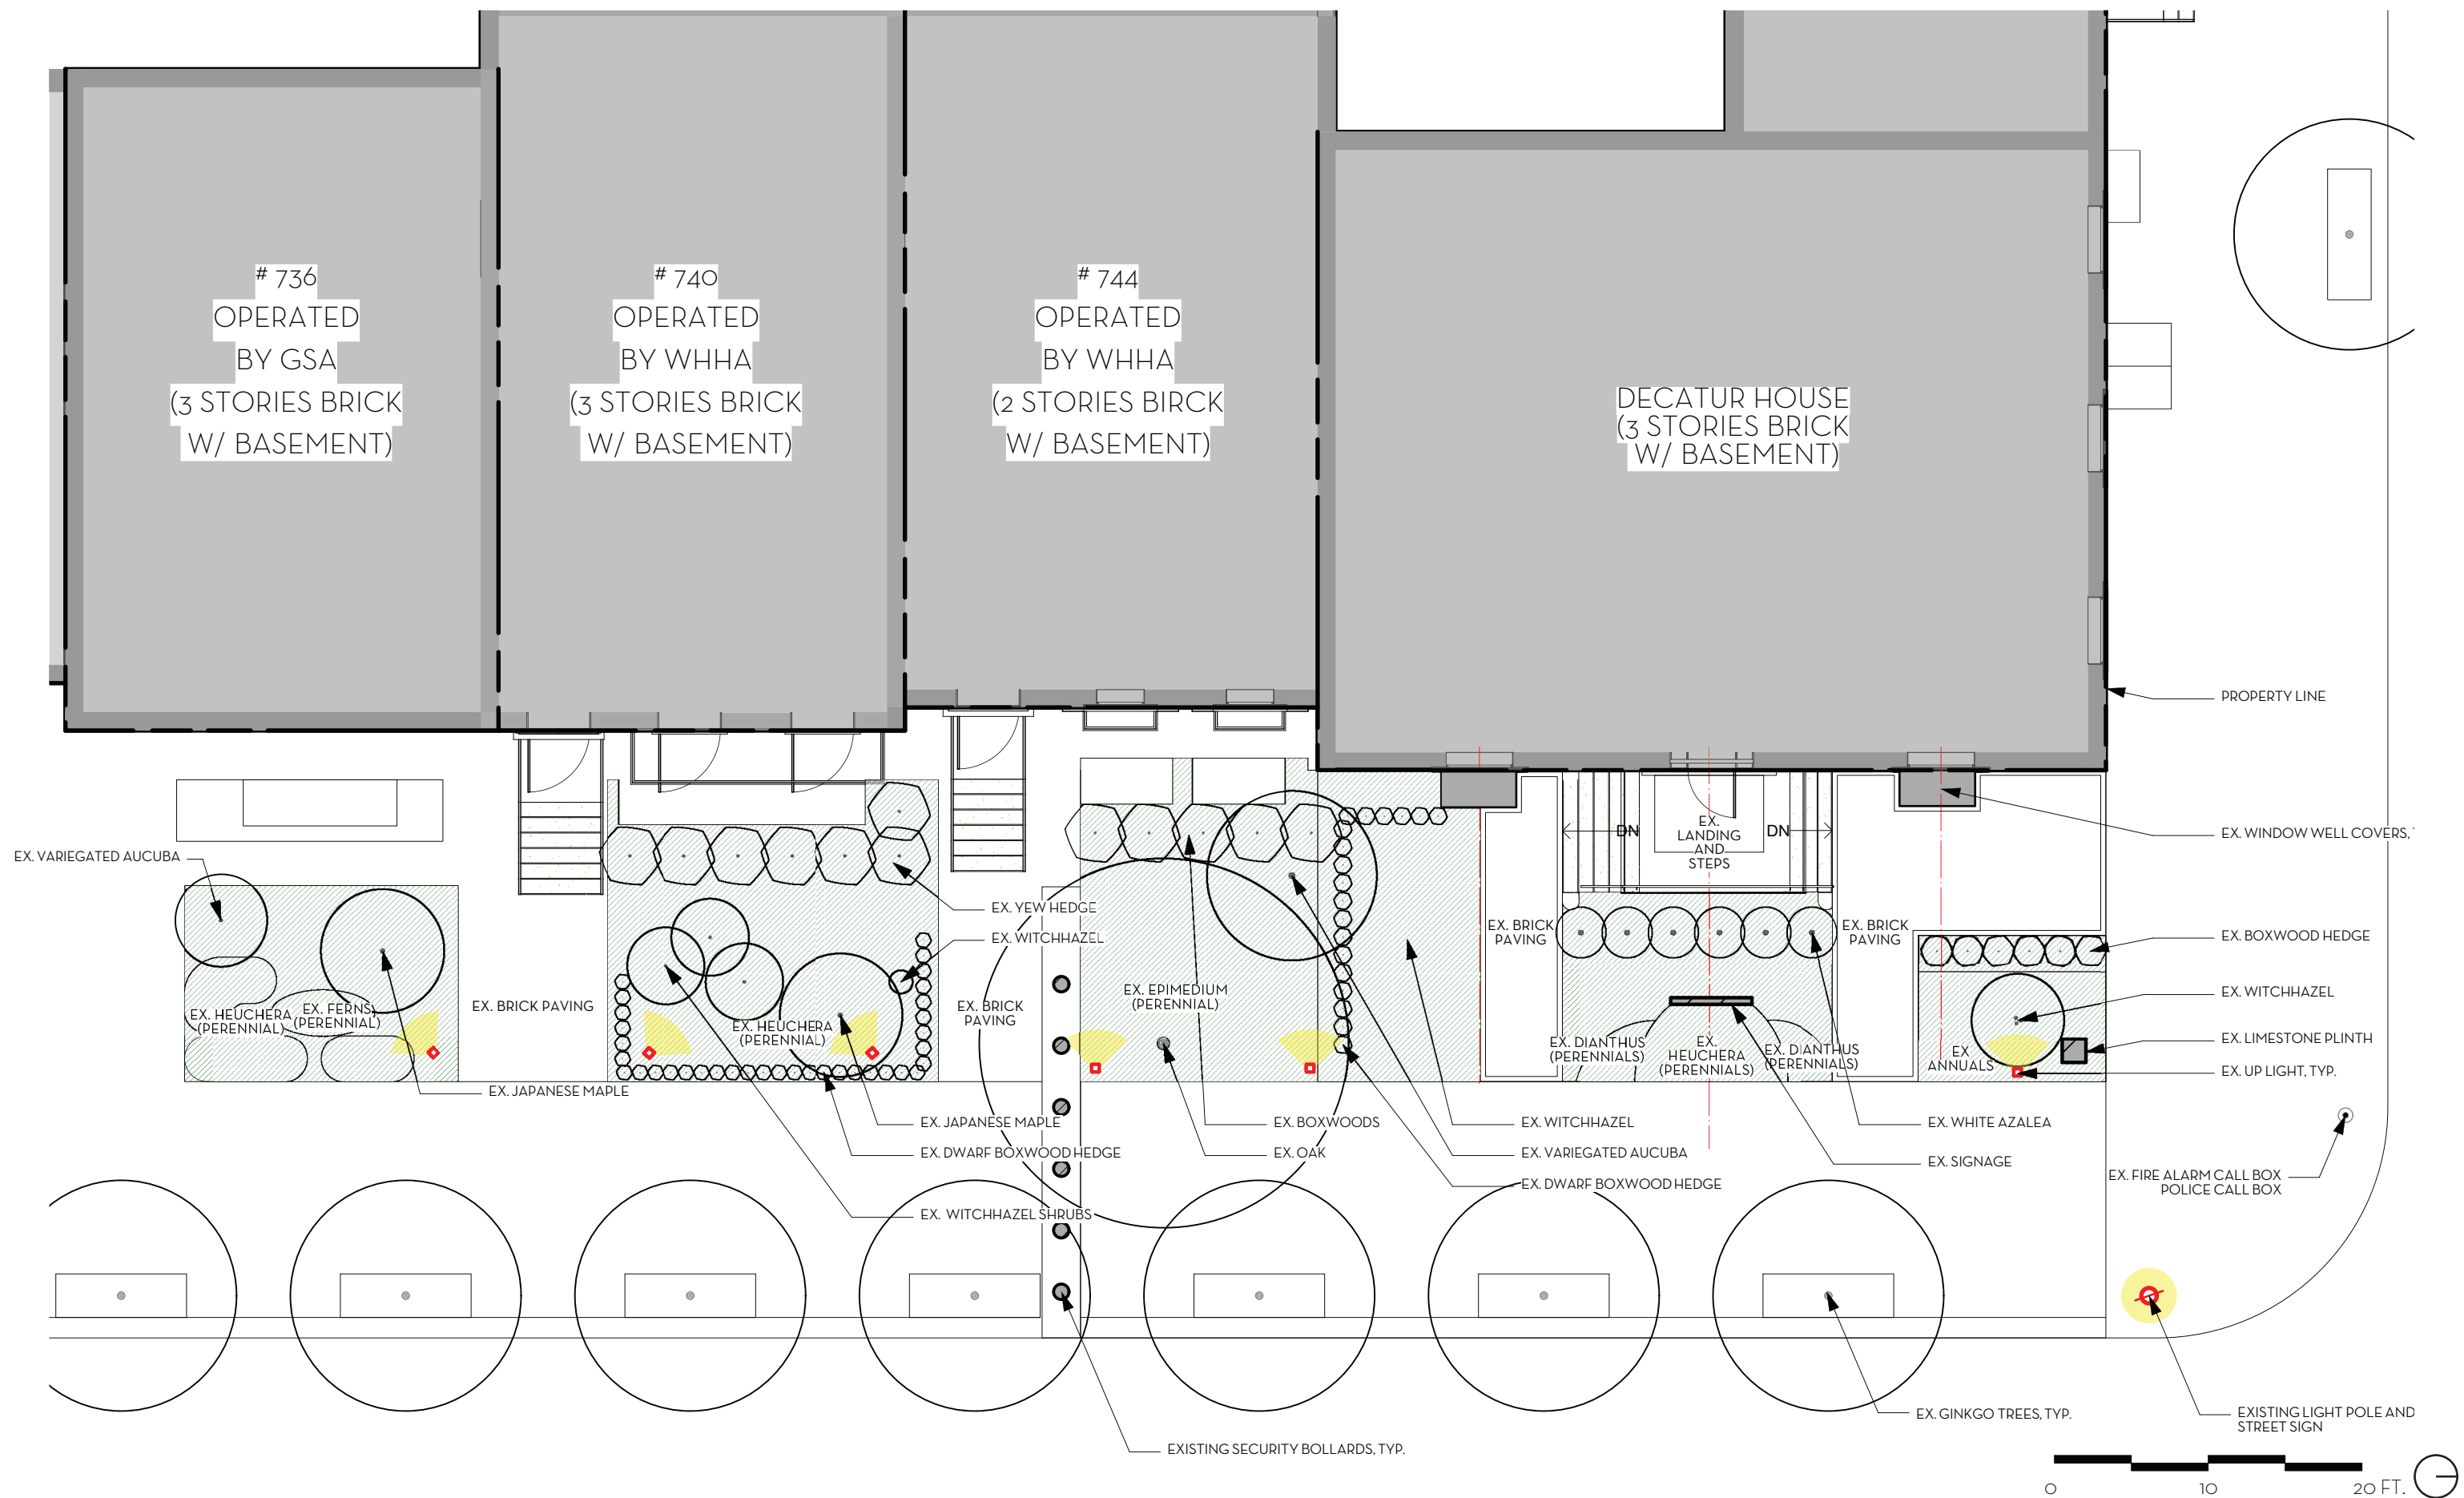

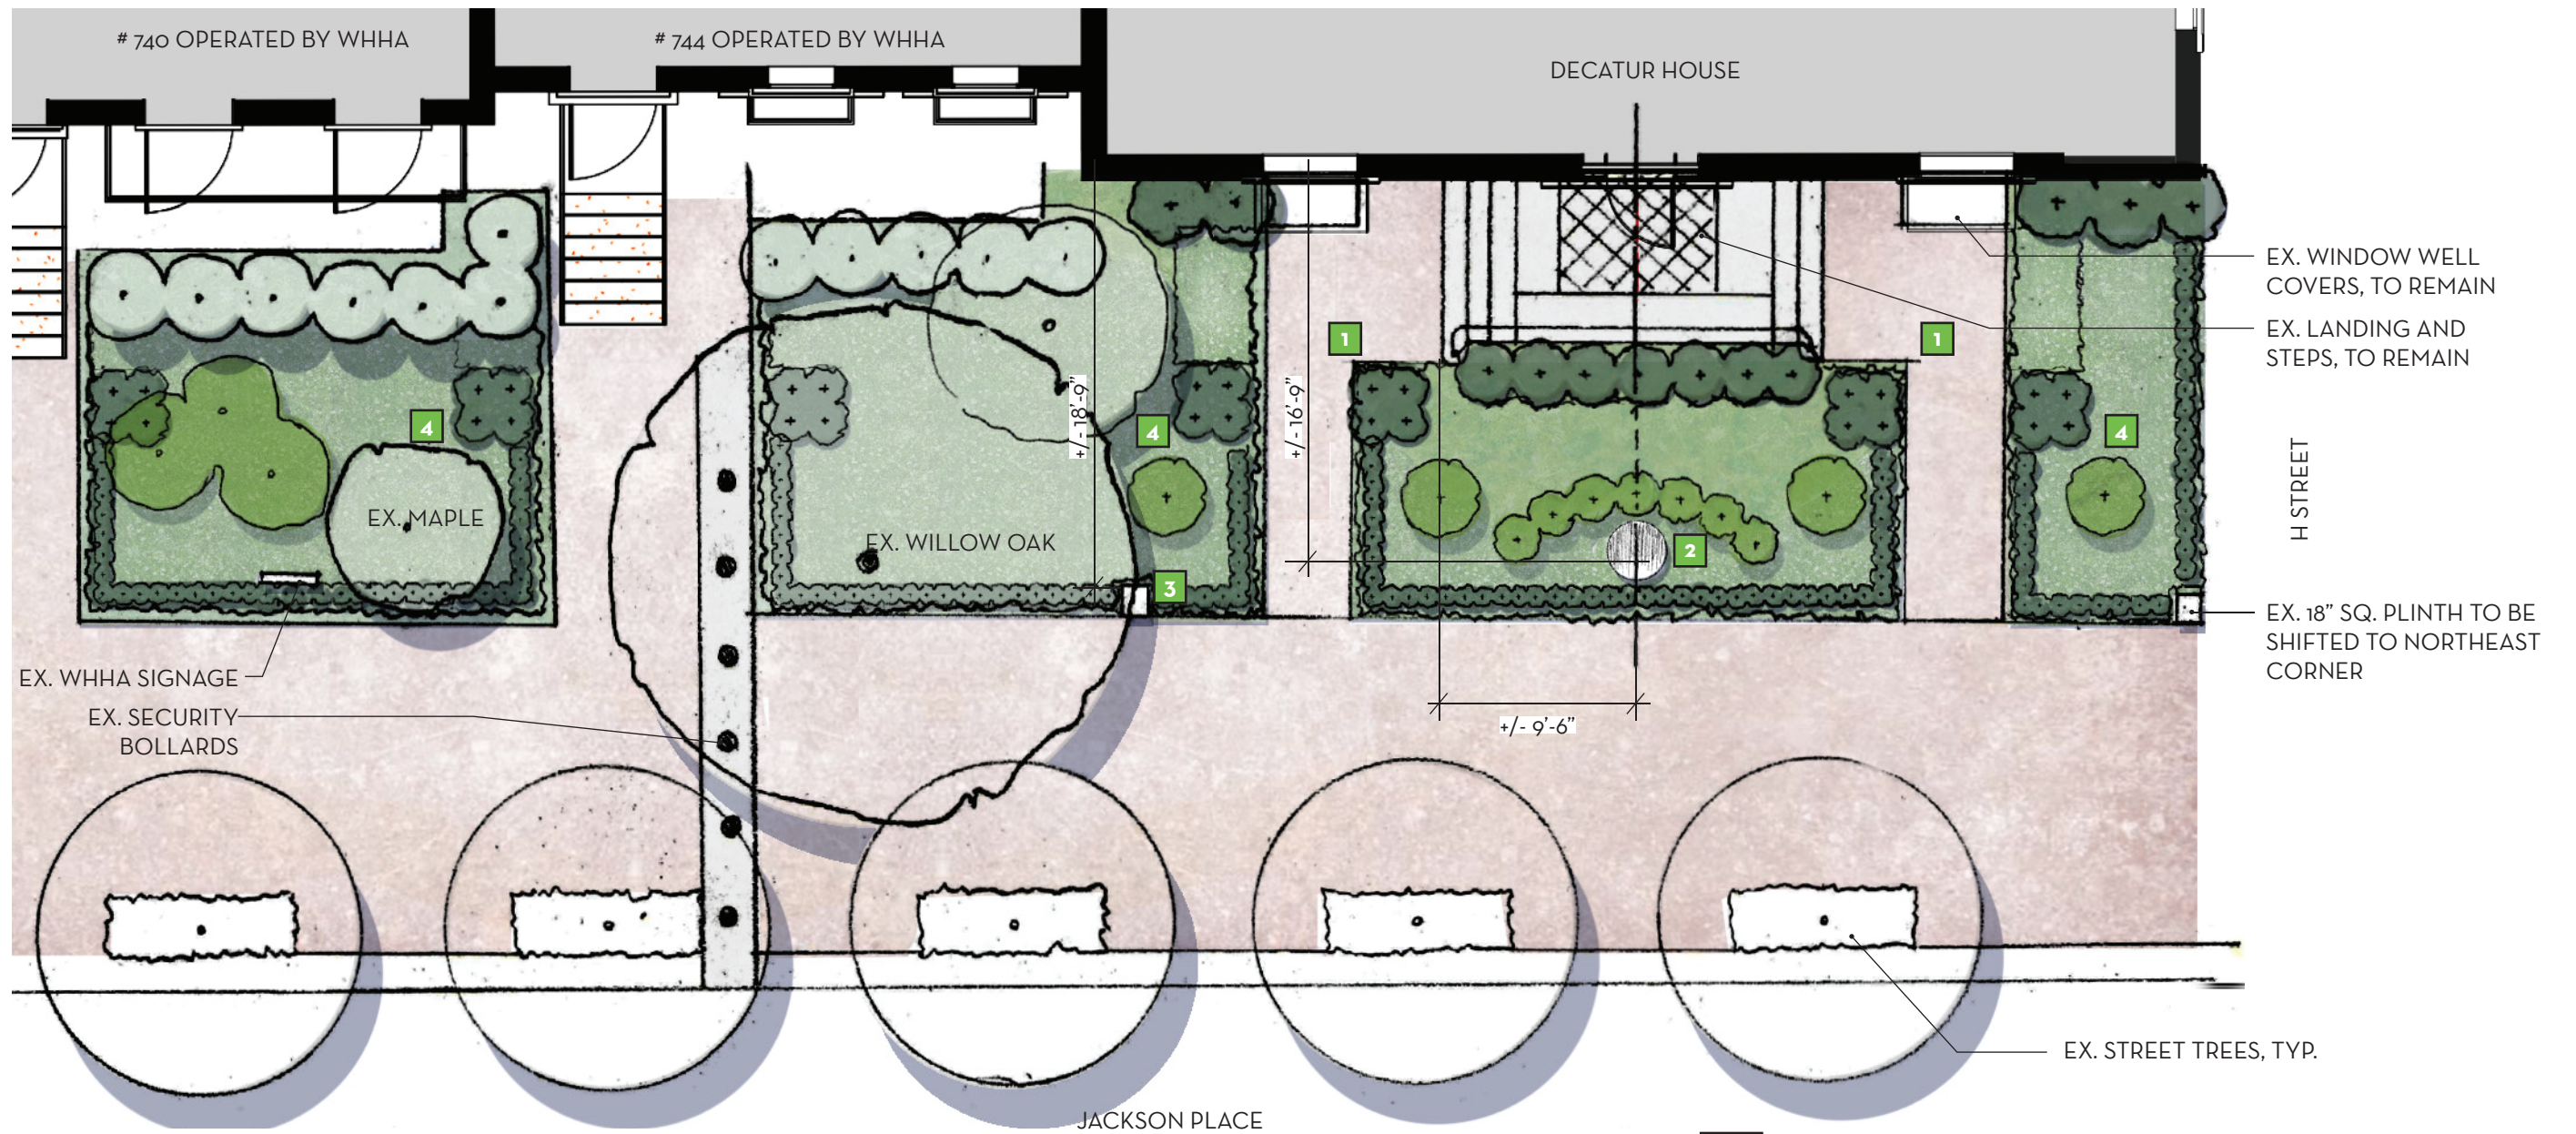





INSCRIPTION ON SECOND PLAQUE

ESTABLISHED WITH THE SUPPORT OF FIRST LADY JACQUELINE KENNEDY, THE WHITE HOUSE HISTORICAL ASSOCIATION WAS FOUNDED ON NOVEMBER 3, 1961, TO ENHANCE THE UNDERSTANDING, APPRECIATION, AND ENJOYMENT OF THE WHITE HOUSE AND EDUCATE THE PUBLIC ABOUT ITS RICH AND DIVERSE HISTORY. –


THE WHITE HOUSE HISTORICAL ASSOCIATION

THE SECOND PLINTH AND PLAQUE WILL REPLICATE THE DESIGN OF THE FIRST COMMEMORATIVE PLAQUE

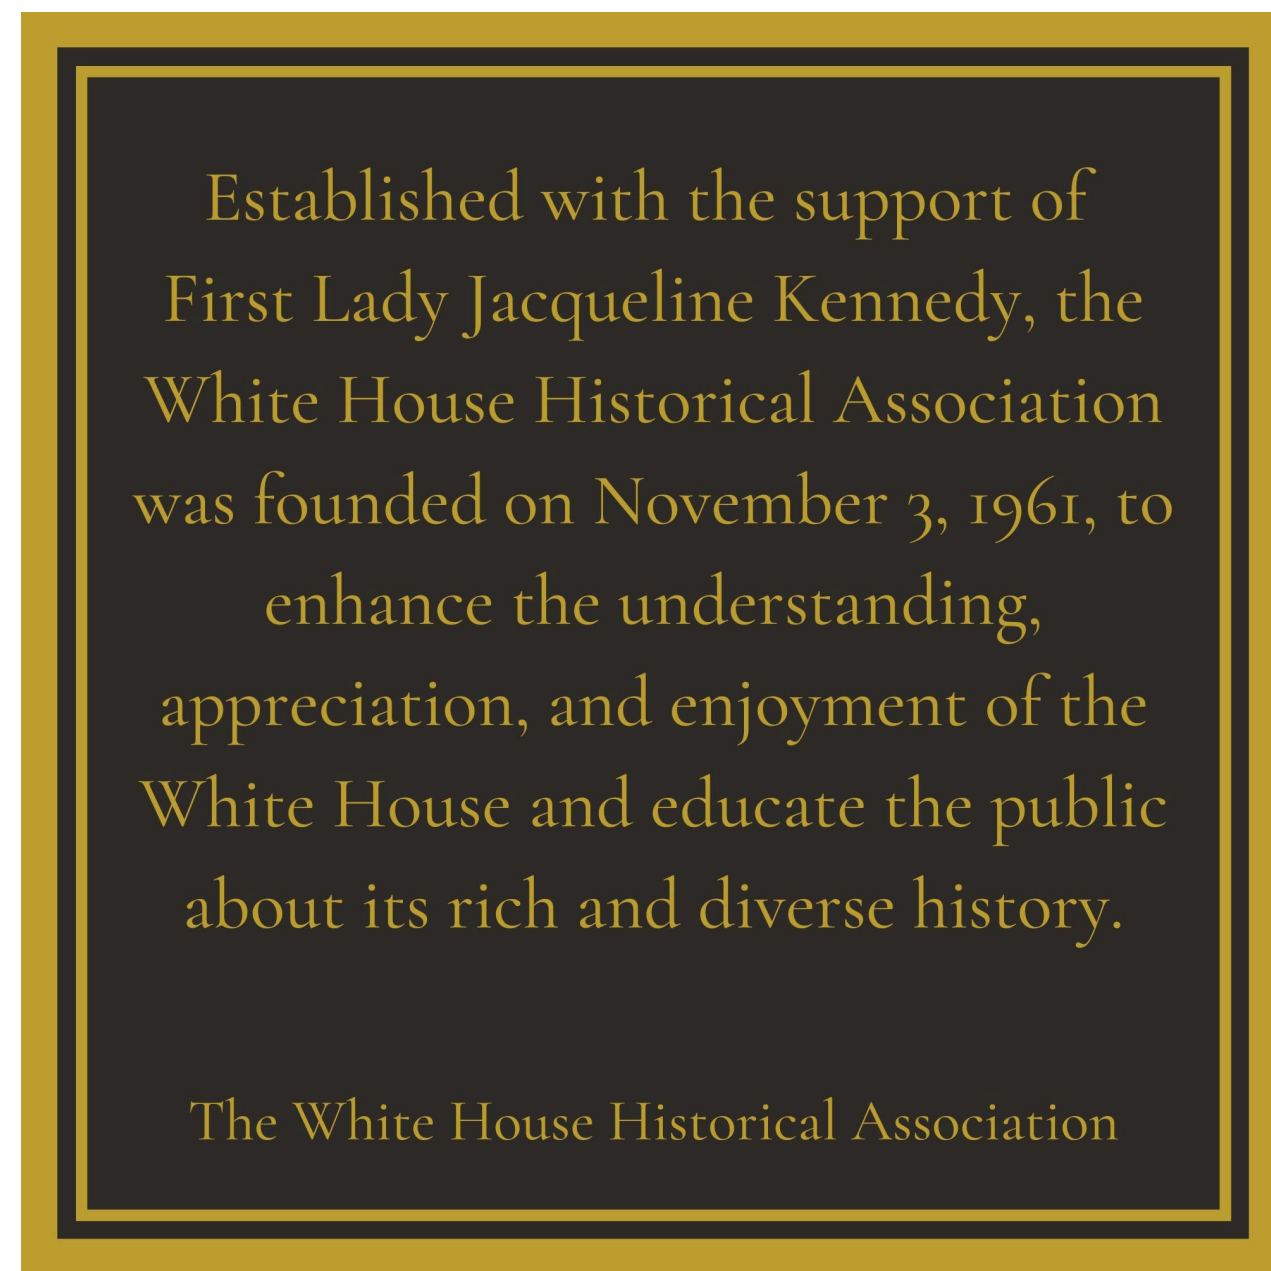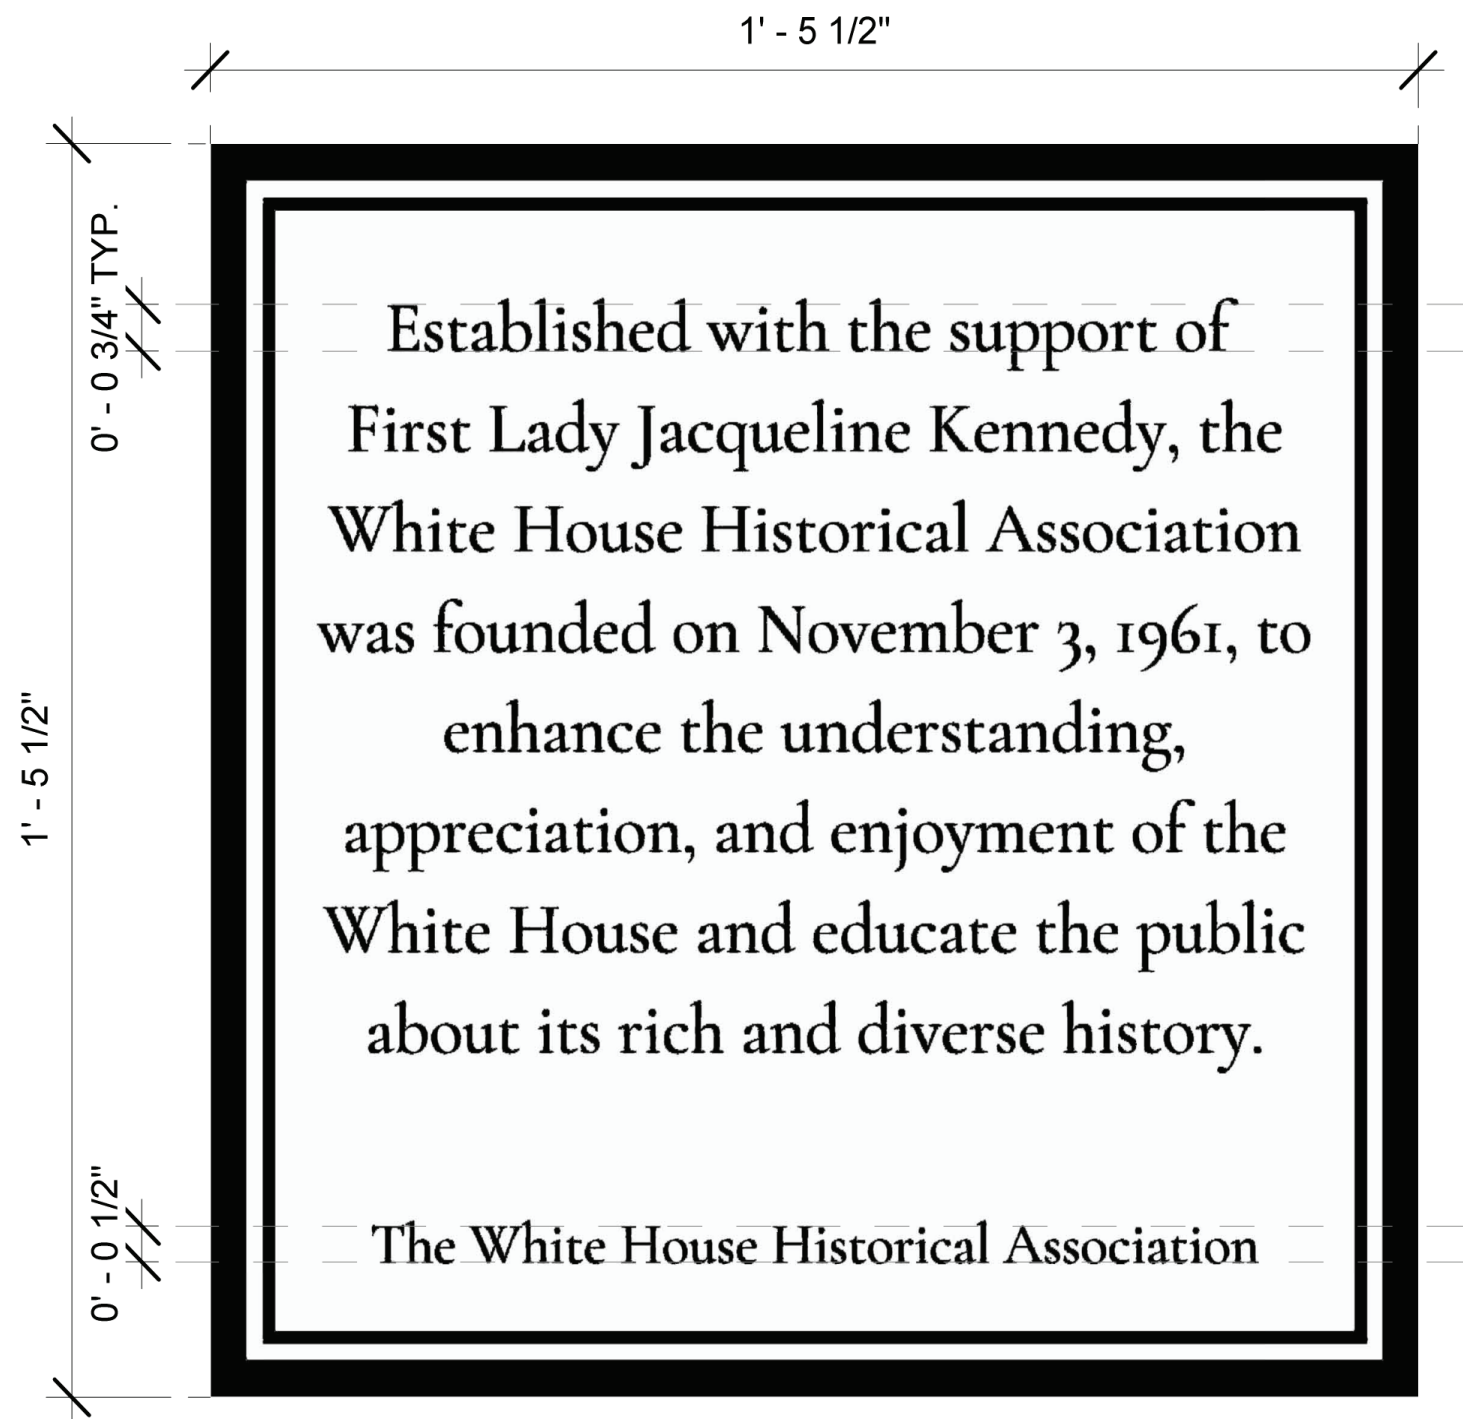


NOTE :


1. FONT IS CORMORANT.
2. BRONZE FINISH TO MATCH EXISTING. LIGHT BORDER AND TEXT ON DARK BACKGROUND.

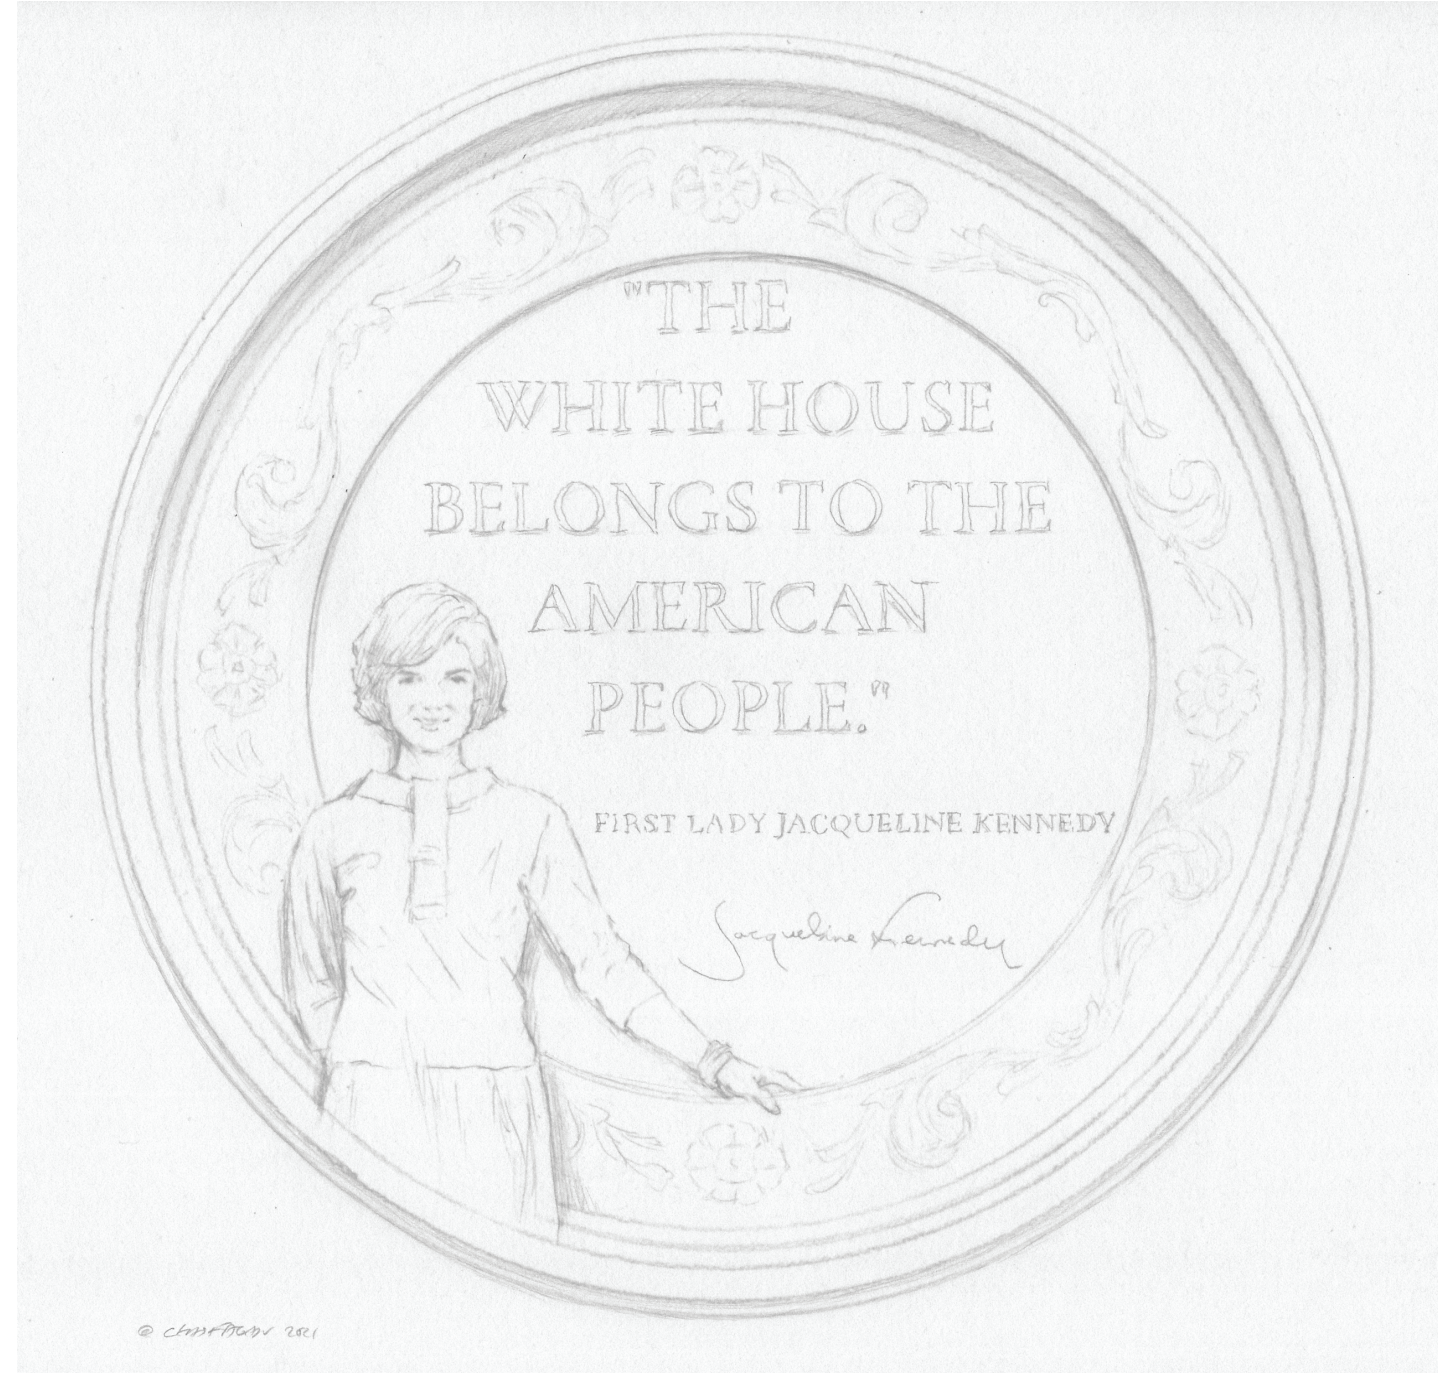

MEDALLION SKETCH

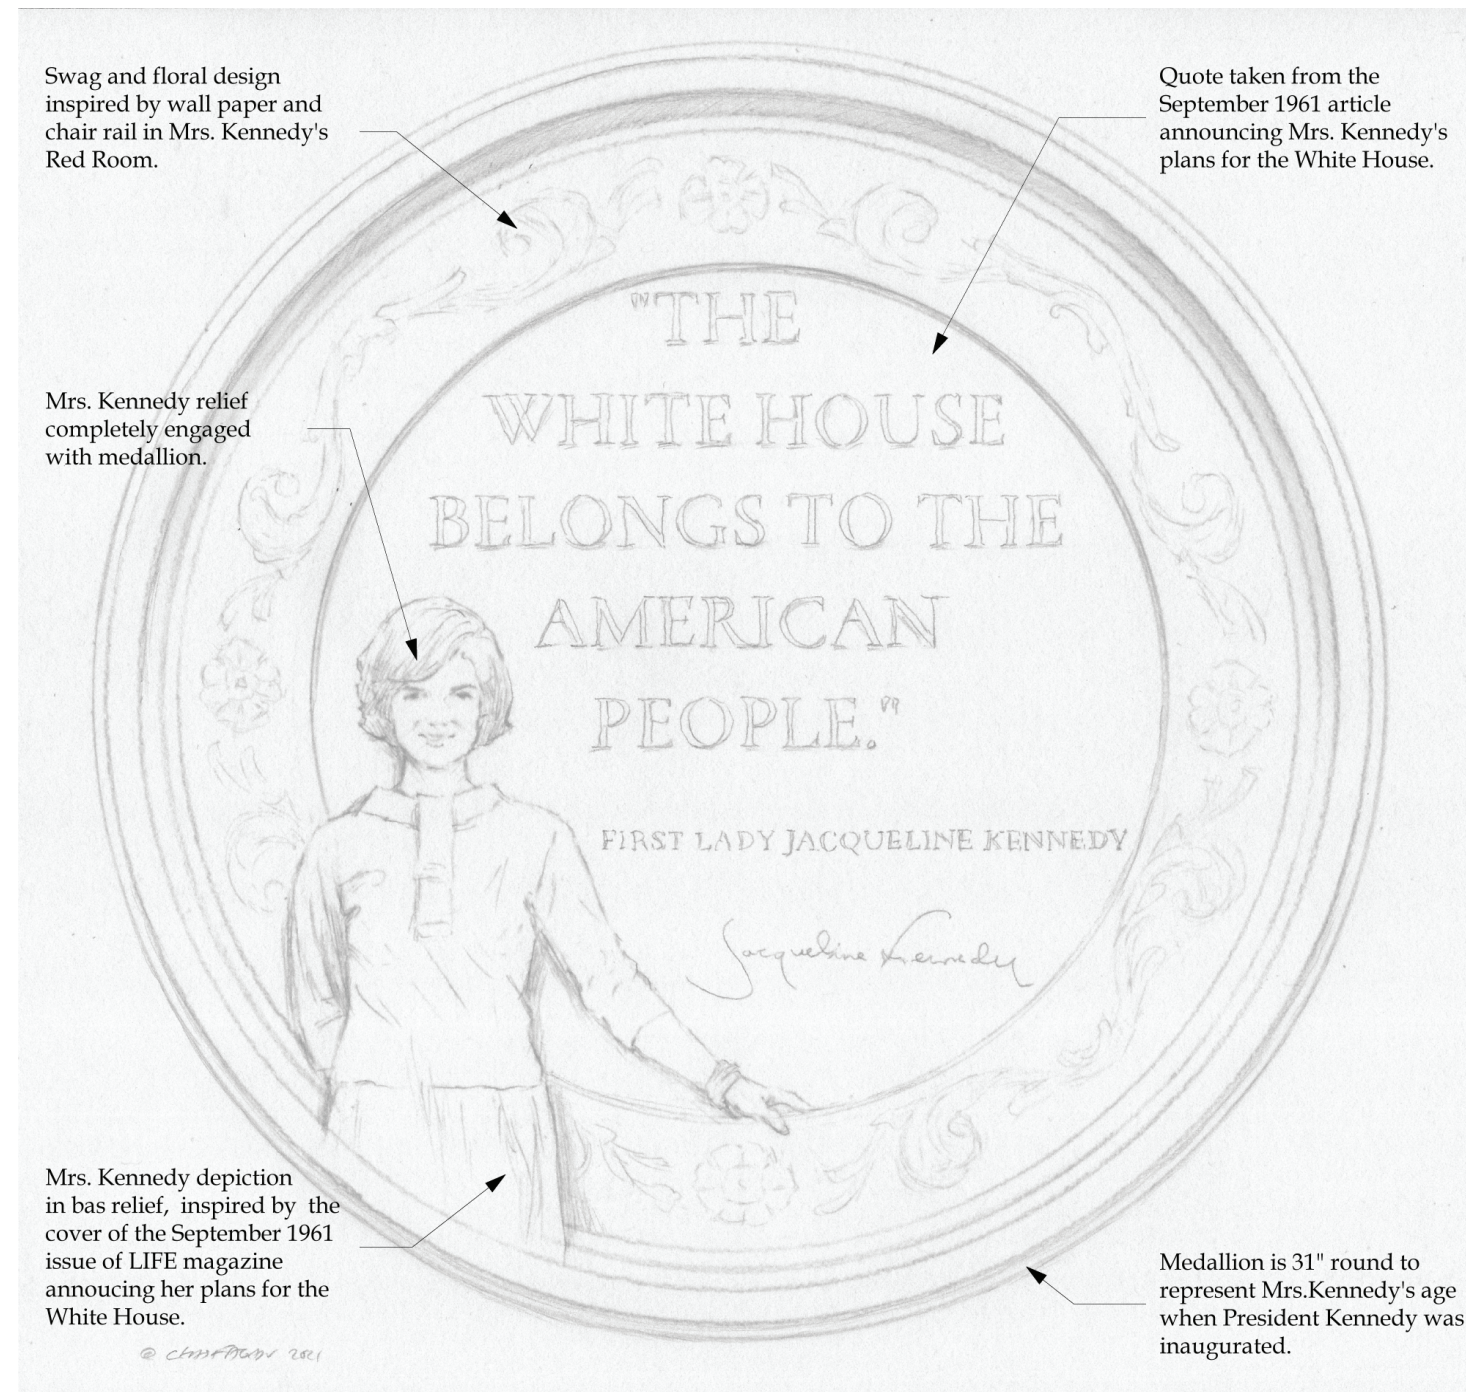

MEDALLION SKETCH SHOWING SYMBOLISM AND REFERENCES

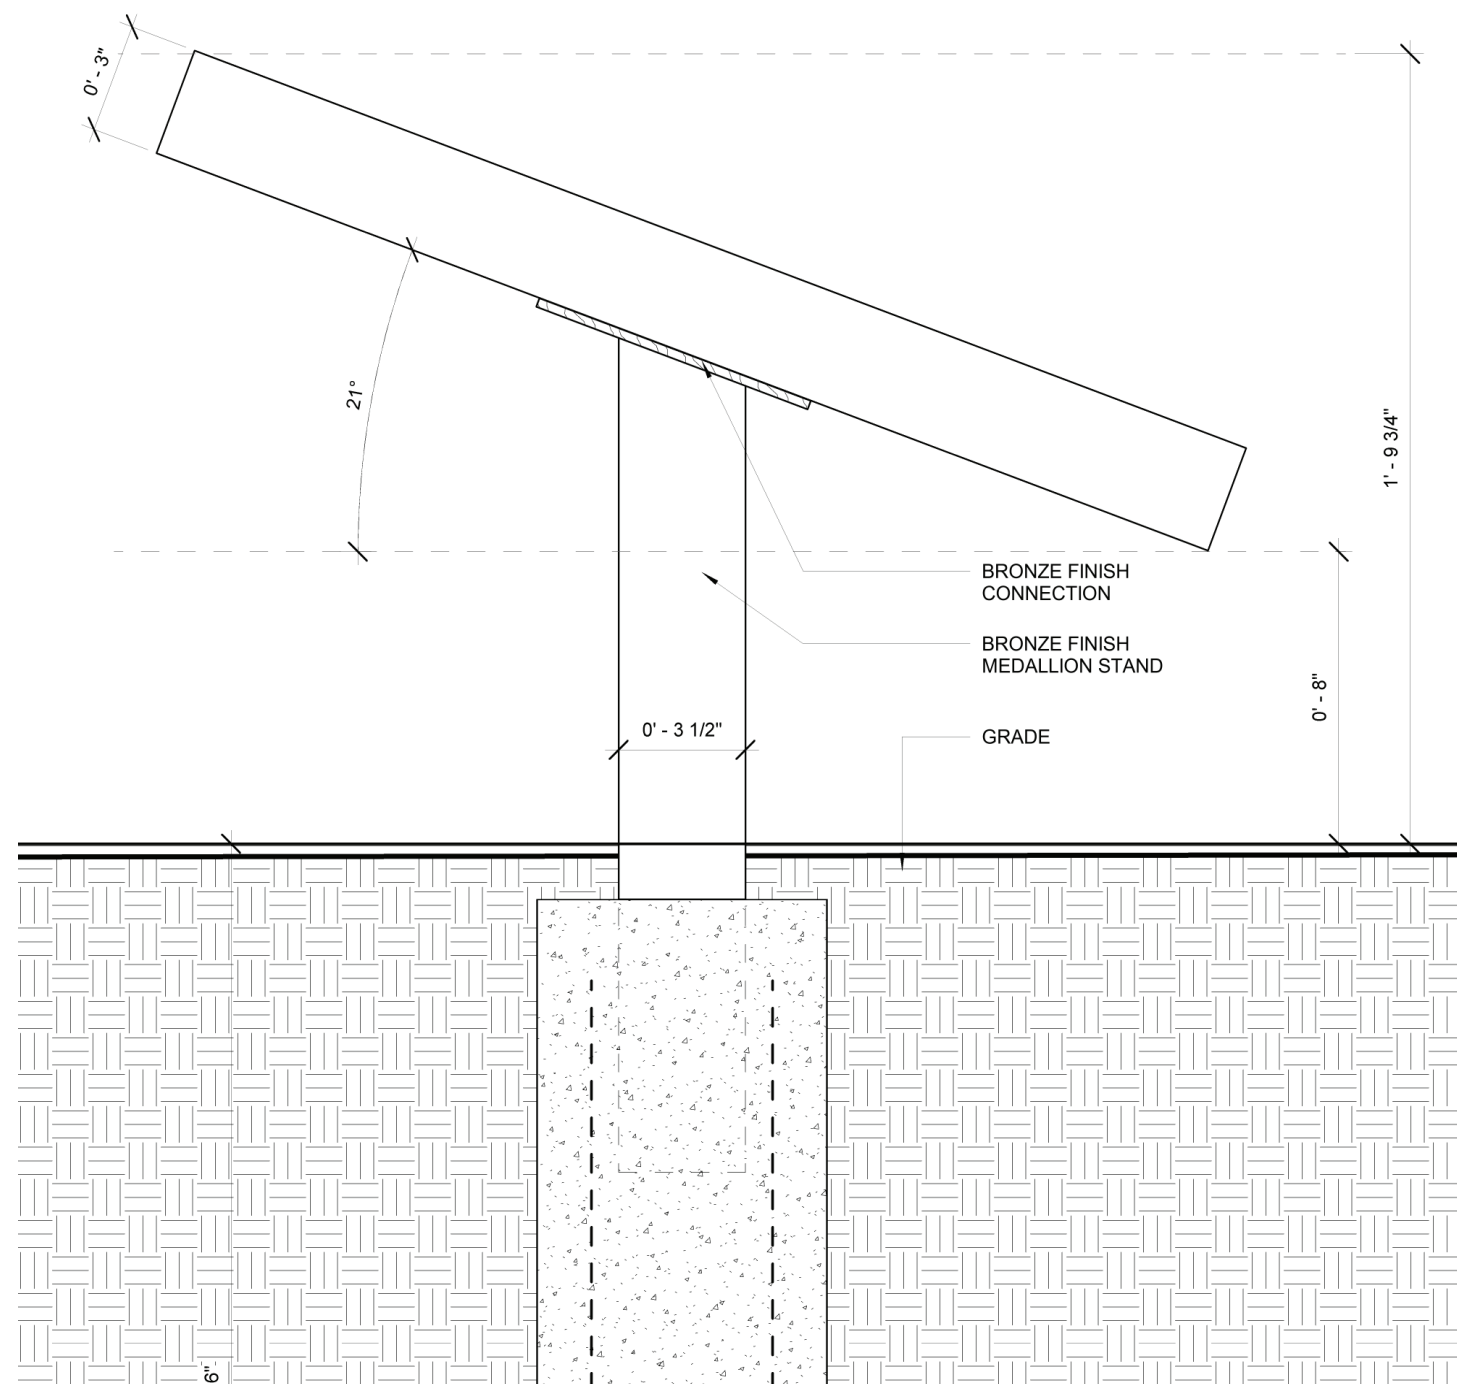

COMMISSIONED INFORMATIVE, ARTISTIC 31" DIAMETER MEDALLION POSITIONED AMONGST A BED OF PLANTINGS. TO CELEBRATE MRS. KENNEDY'S VISION AND COMMITMENT TO THE SQUARE AND HISTORIC PRESERVATION.